


PLANS
NOT
TO
SCALE

OWNERSHIPS								
PARCEL	NAME	ADDRESS	TOTAL AREA	GROSS R/W AREA	P.T.W. AREA	AREA TO BE ACQUIRED	REMAINDER LEFT	REMAINDER RIGHT
5	LA COSTA LIVESTOCK CO. CID	MILES CITY, MONTANA						
	R.D. FISHER	" " "		25.0 AC.	10.7 AC.	14.3 AC.		1.40 AC.
6	R.A. & MARY HUTCHISON & D.E.	122 N. PRAIRIE, MILES CITY, MT.	108.54 AC.	2.5 AC.	0.7 AC.	1.8 AC.	0.3 AC.	105.74 AC.
7	LA COSTA LIVESTOCK CO. CID	MILES CITY, MONTANA	SEE	SHEET	#	11		
	R.D. FISHER	" " "						

FED. ROAD DIST. NO.	STATE OF	FED. AID PROJECT NUMBERS	STATE NO.	SHEET NO.	TOTAL SHEETS
8	MONTANA	RS-45(13)	3045-13	10	14

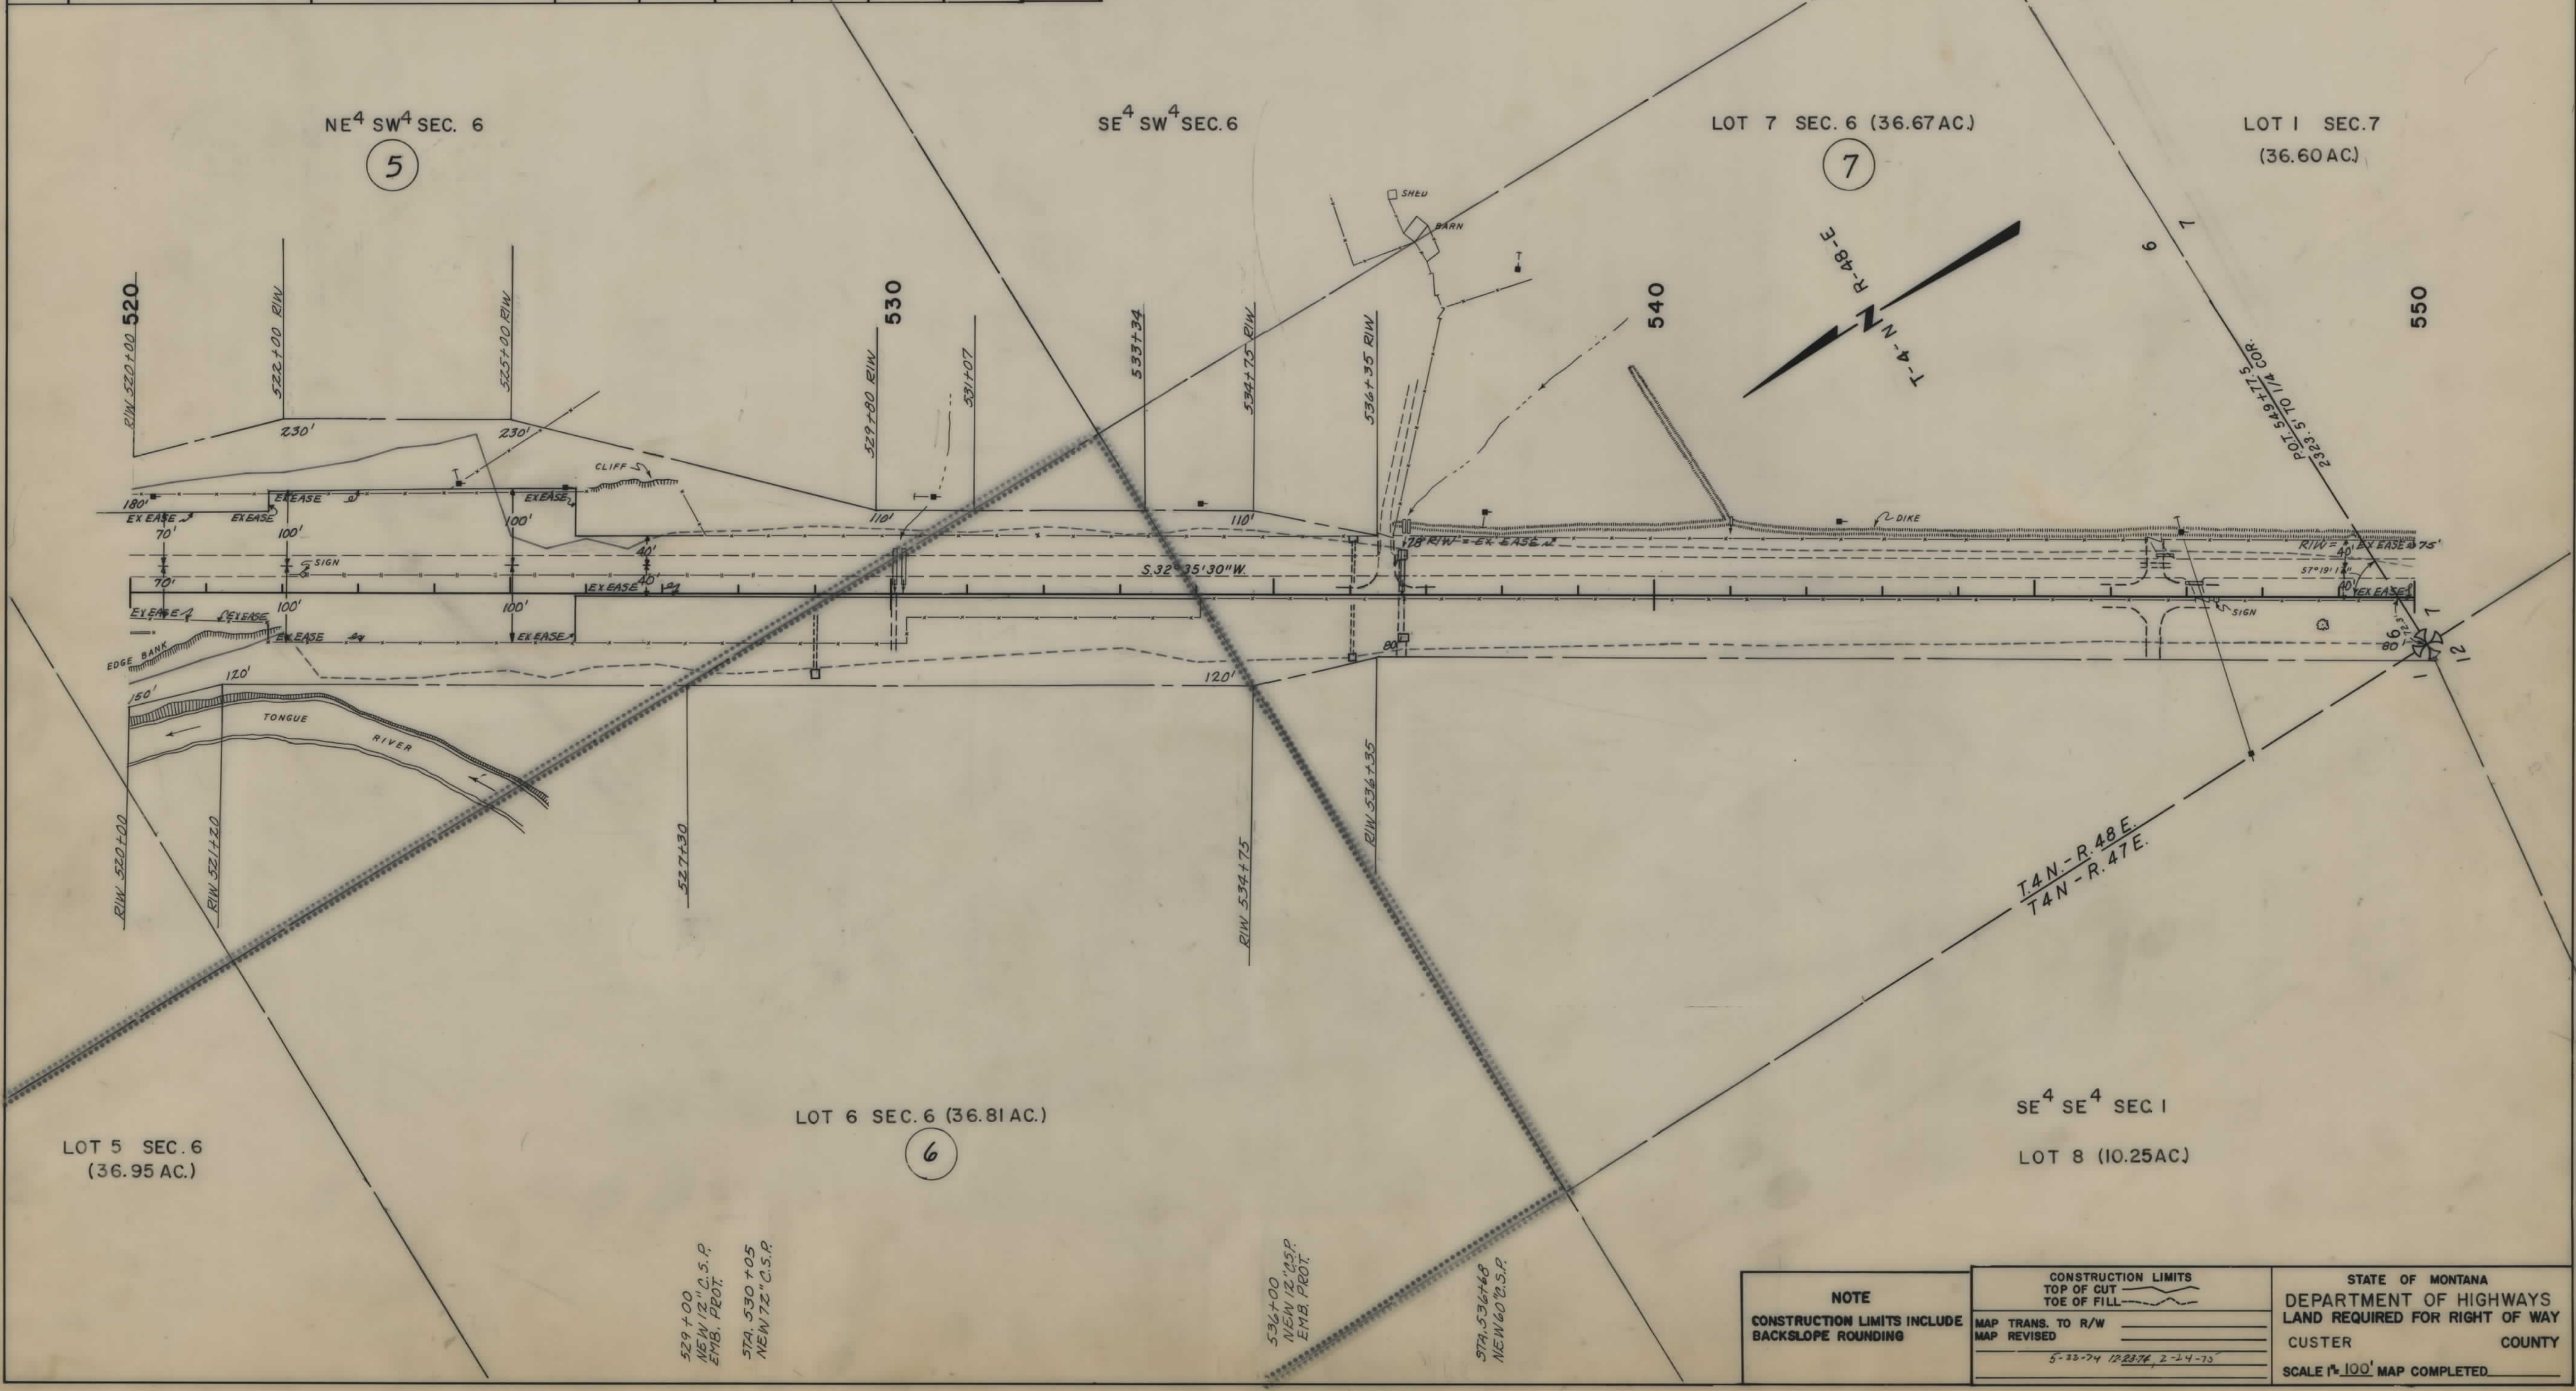

NOTE

CONSTRUCTION LIMITS INCLUDE BACKSLOPE ROUNDING

CONSTRUCTION LIMITS

TOP OF CUT

TOE OF FILL

MAP TRANS. TO R/W

MAP REVISED

5-22-74 12:23 PM 2-24-75

STATE OF MONTANA

DEPARTMENT OF HIGHWAYS

LAND REQUIRED FOR RIGHT OF WAY

CUSTER COUNTY

SCALE 1"=100' MAP COMPLETED

