

PLANS

NOT

TO

SCALE




MONTANA DEPARTMENT OF TRANSPORTATION

STATE	RIGHT OF WAY ID.	SHEET NO.	TOTAL SHEETS
MONTANA	STPP 46-5(4)51	1	18
PROJECT NUMBER 2137-004			
WISE RIVER - WEST (SPORTSMANS CAMPGROUND - EAST SEGMENT)			

RIGHT OF WAY PLAN OF FEDERAL AID PROJECT STPP 46-5(4)51 WISE RIVER - WEST SPORTSMANS CAMPGROUND - EAST SEGMENT DEER LODGE AND SILVER BOW COUNTIES

9.9 Kilometers

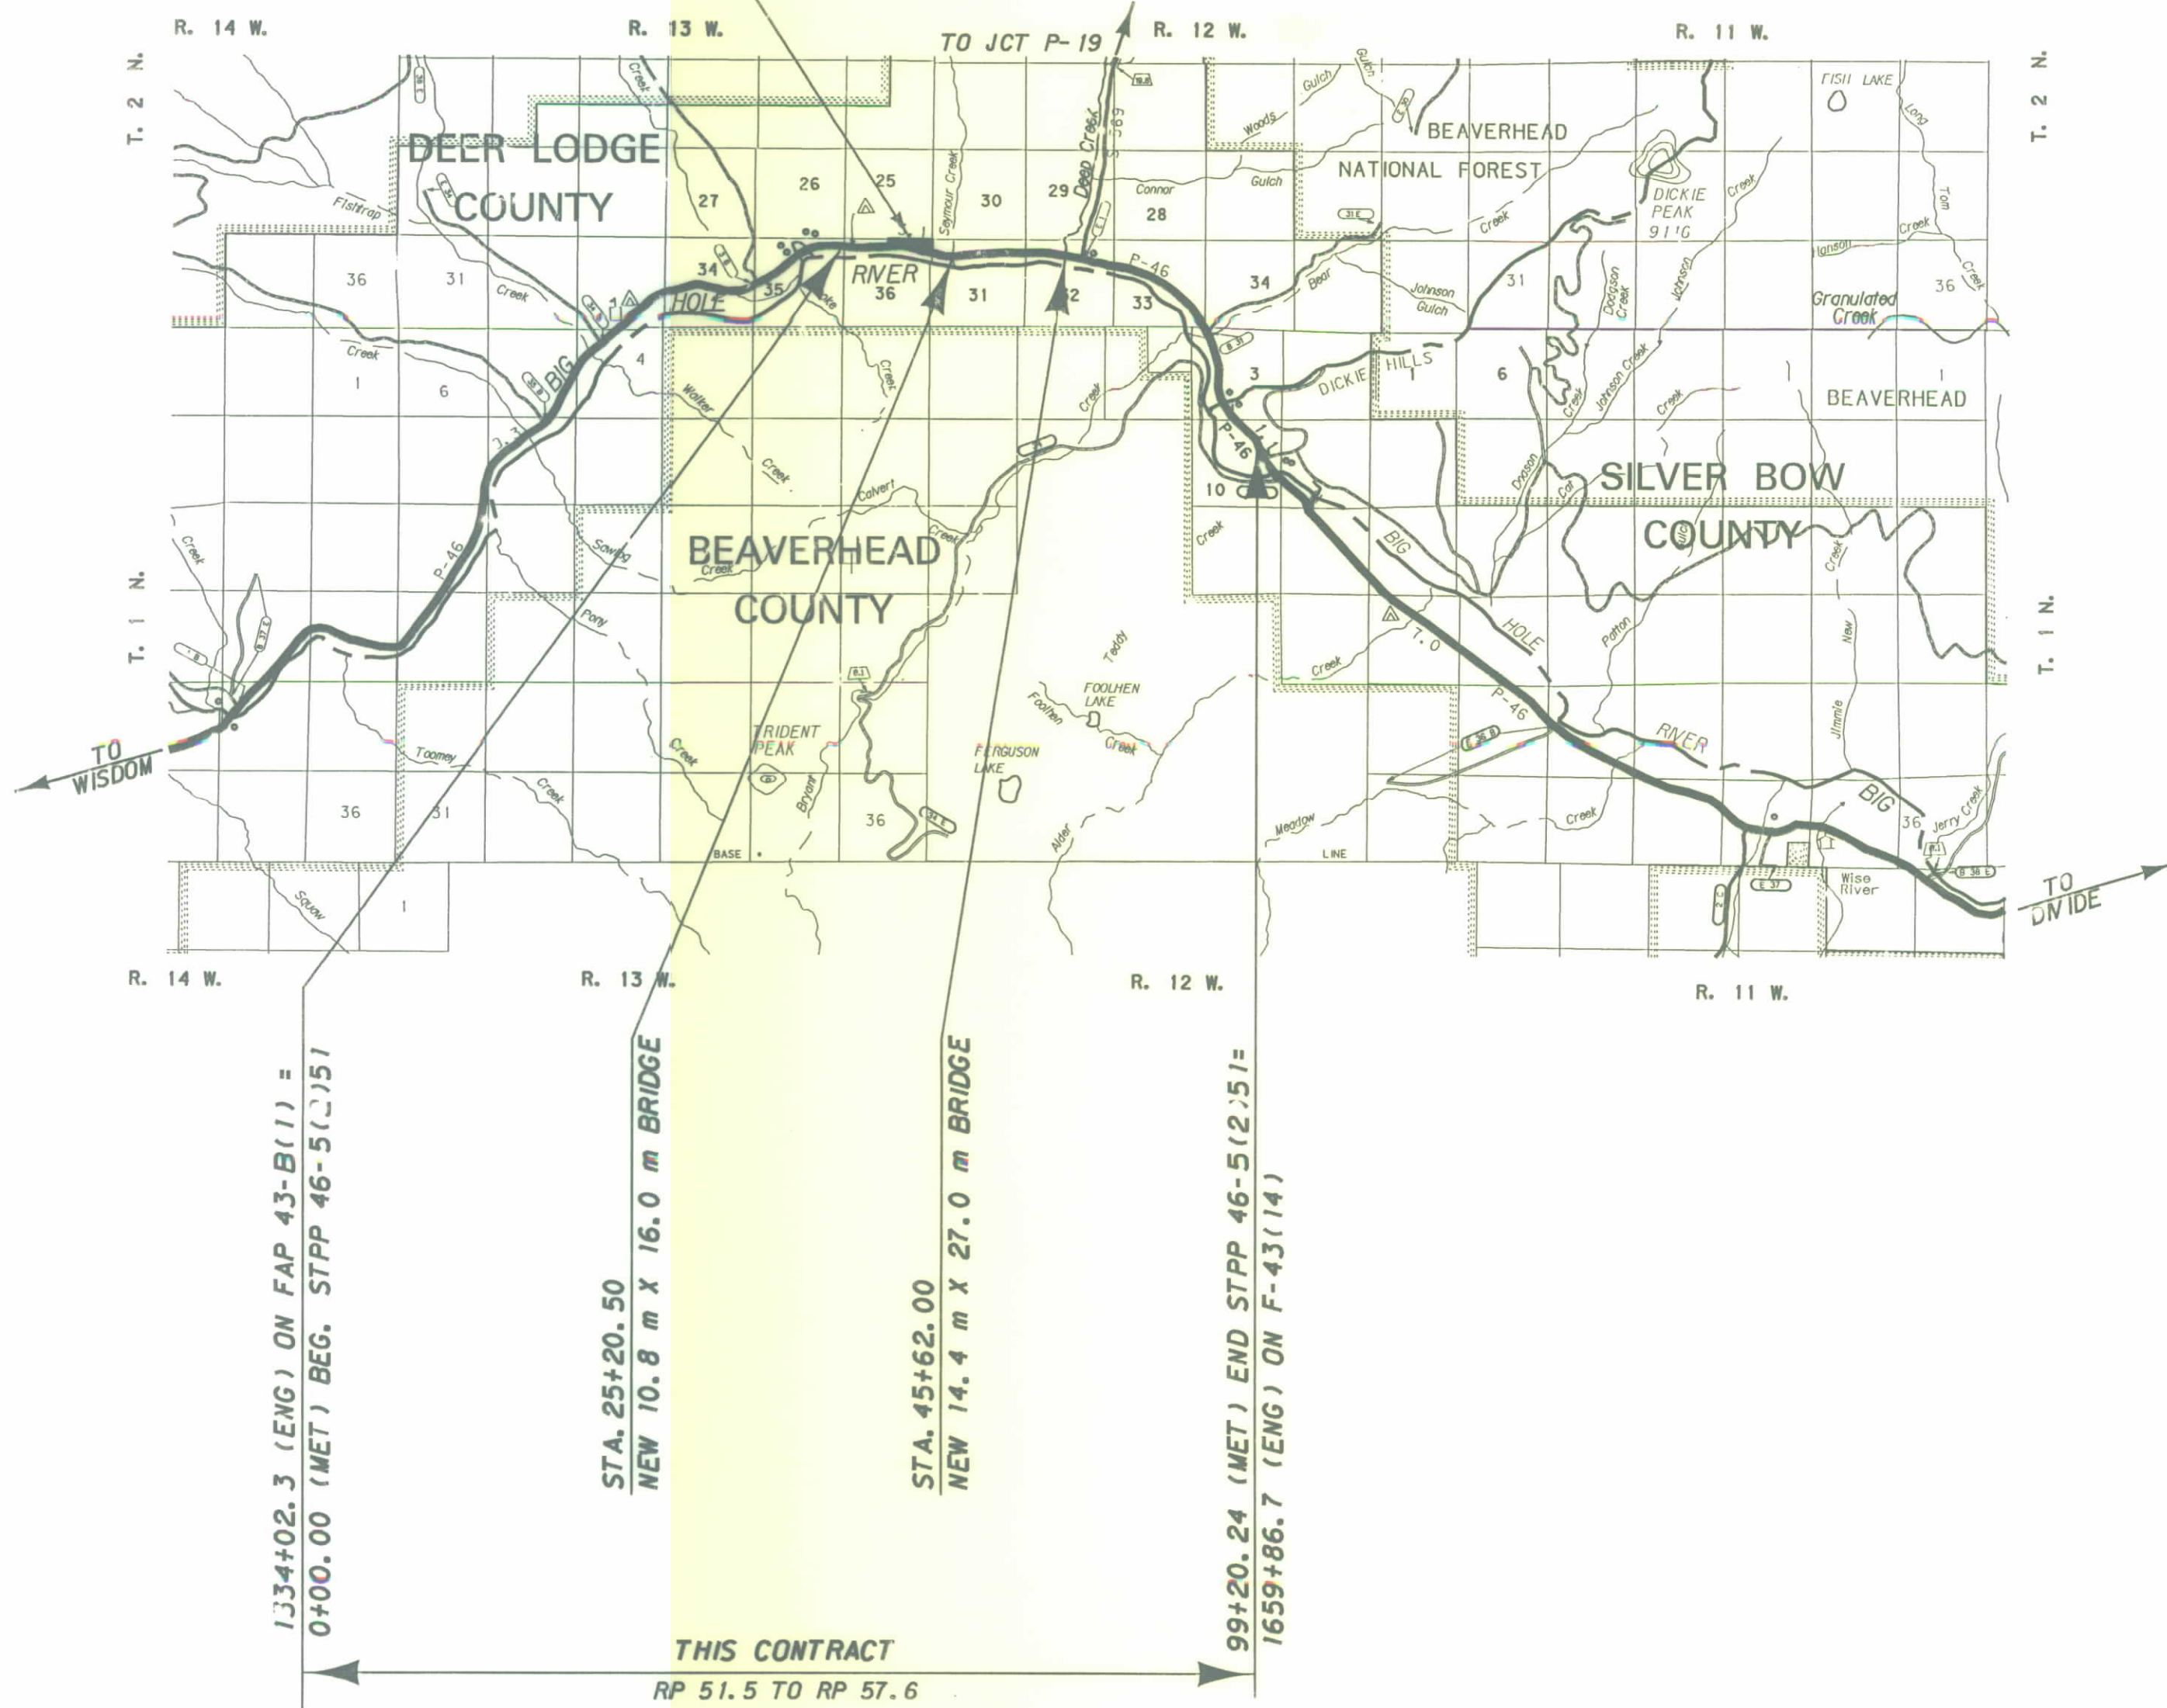

SEE SHEET NO. 2 FOR OWNERSHIP
NAMES, ADDRESSES, AREAS, ETC.

CONVENTIONAL SIGNS

PROPOSED RIGHT OF WAY LINE	---
EXISTING RIGHT OF WAY LINE	---
RAILROAD RIGHT OF WAY LINE	---
RIGHT OF WAY BASELINE	---
STK'D CENTERLINE	---
SECTION LINE	---
OWNERSHIP BOUNDARY	---
FULL ACCESS CONTROL	AG AG
LIMITED ACCESS CONTROL	/// ///
EXISTING ACCESS CONTROL	/// ///
PRESENT TRAVELED WAY (P.T.W.)	---
FENCE LINE	---
EXISTING GUARDRAIL	---
PROPOSED GUARDRAIL	---
GATE IN FENCE	---
CATTLE GUARD: EXIST. - PROPOSED	---
SECTION CORNER	FOUND UNFOUND
1/4 SECTION CORNER	---
CLOSING CORNER	---
MEANDER CORNER	---
CENTER OF SECTION	---
RIGHT OF WAY MONUMENT	---
PROPERTY CORNER PIN	---
POWER POLE IN PLACE	---
TELEPHONE POLE IN PLACE	---
TELEGRAPH POLE IN PLACE	---
LIGHT POLE	---
PROPOSED CULVERT	---
EXISTING CULVERT	---
OUTLET DITCH	---
INLET DITCH	---
EXISTING DITCH	---
CHANNEL CHANGES	CH. CH. 2
DITCH BLOCK	---
RIPRAP	---
BRIDGES	---
RAILROADS	---
PARCEL NUMBERS	---
APPROACH: EXIST.- PROPOSED	---

ASSOCIATED PROJECT ID.
STPP 46-5(1)51 PE
STPP 46-5(2)51 CONST

RELATED PROJECTS
FAP 43B
FAP 43C
F-43(6)

FHWAMDT APPROVAL	5-8-02
MAP REVISED	

RDROW

MONTANA
CADD

3
2
1

NOTES: 1. ALL MEASUREMENTS ARE METRIC EXCEPT AS NOTED

WISE RIVER - WEST
(SPORTSMANS CAMPGROUND - EAST SEGMENT)

* TO BE ACQUIRED AS EASEMENT IN THE NAME OF THE MONTANA DEPARTMENT OF TRANSPORTATION.

- BACKSLOPE LIMITS INCLUDE ROUNDING
CONSTRUCTION LIMITS:  CUT SECTION
TOE OF FILL
- FWHA/DOT APPROVAL 5-8-02
- MAP REVISED 9-22-04 11-22-04 11-29-05
1-20-06

MONTANA
DEPARTMENT OF TRANSPORTATION

RIGHT OF WAY PLAN
DEER LODGE & SILVER BOW COUNTIES

C:\dgn\A137ROOWNZO1.DGN
1/20/2006
9:37:34 AM
2 3 u1757

RIGHT-OF-WAY COORDINATE ASCII FILES

R/W BREAK COORDINATES: a137robrkz01.txt
R/W BASELINE COORDINATES: a137robasz01.txt
ALL FILES ARE LOCATED ON THE CADD SERVER
IN THE RO DIRECTORY, UNDER PROJECT: a137

[illegible]

- NOTES: 1. ALL MEASUREMENTS ARE METRIC EXCEPT AS NOTED
2. THE PROPOSED R/W LINE WHERE A SPIRAL CURVE TRANSITION IS USED IS A CHORD RATHER THAN A CONCENTRIC CURVE.
3. THE ENGLISH AREAS ARE FOR INFORMATIONAL PURPOSES ONLY.
4. ALL STATIONS AND OFFSETS FOR R/W BREAKS ARE IN REFERENCE TO THE R/W BASELINE.

BACKSLOPE LIMITS INCLUDE ROUNDING
CONSTRUCTION LIMITS:

CUT SECTION
TOE OF FILL

TOP OF CUT
DITCH BOTTOM

FWHA/DOT APPROVAL 5-8-02

MAP REVISED 9-22-04

MONTANA
DEPARTMENT OF TRANSPORTATION

RIGHT OF WAY PLAN
DEER LODGE & SILVER BOW COUNTIES

SEE SHEET NO. 2 FOR OWNERSHIP NAMES, ADDRESSES, AREAS, ETC.

STATE	RIGHT OF WAY ID.	SHEET NO.	TOTAL SHEETS
MONTANA	STPP 46-5(4)51	4	18
PROJECT NUMBER 2137-004			
WISE RIVER - WEST (SPORTSMANS CAMPGROUND - EAST SEGMENT)			

T. 2 N. R. 13 W.

P. O. T. 0+00.00 BEG. STPP 46-5(2)51=
1334+02.3(ENG) ON FAP 43B
END CONN. TO P. T. W.

DEER LODGE CO.
BEAVERHEAD CO.

NE 4 NE 4
SEC. 35


NW 4 NW 4
SEC. 36

- NOTES: 1. ALL MEASUREMENTS ARE METRIC EXCEPT AS NOTED
2. THE PROPOSED R/W LINE WHERE A SPIRAL CURVE TRANSITION IS USED IS A CHORD RATHER THAN A CONCENTRIC CURVE.
3. THE ENGLISH AREAS ARE FOR INFORMATIONAL PURPOSES ONLY.
4. ALL STATIONS AND OFFSETS FOR R/W BREAKS ARE IN REFERENCE TO THE R/W BASELINE.

BACKSLOPE LIMITS INCLUDE ROUNDING	TOP OF CUT
CONSTRUCTION LIMITS:	DITCH BOTTOM
CUT SECTION	TOE OF FILL
FHWA/DOT APPROVAL 5-8-02	
MAP REVISED 1-20-06	

MONTANA
DEPARTMENT OF TRANSPORTATION
RIGHT OF WAY PLAN
DEER LODGE COUNTY
SCALE 1:1000

0 50M 100M

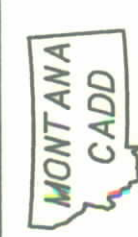


RDROW

C:\dgn\A137\ROPLN\Z01.DGN
1/20/2006
9:36:24 AM
U1757

SEE SHEET NO. 2 FOR OWNERSHIP NAMES, ADDRESSES, AREAS, ETC.

STATE	RIGHT OF WAY ID.	SHEET NO.	TOTAL SHEETS
MONTANA	STPP 46-5(4)51	5	18
PROJECT NUMBER 2137-004			
WISE RIVER - WEST (SPORTSMANS CAMPGROUND - EAST SEGMENT)			

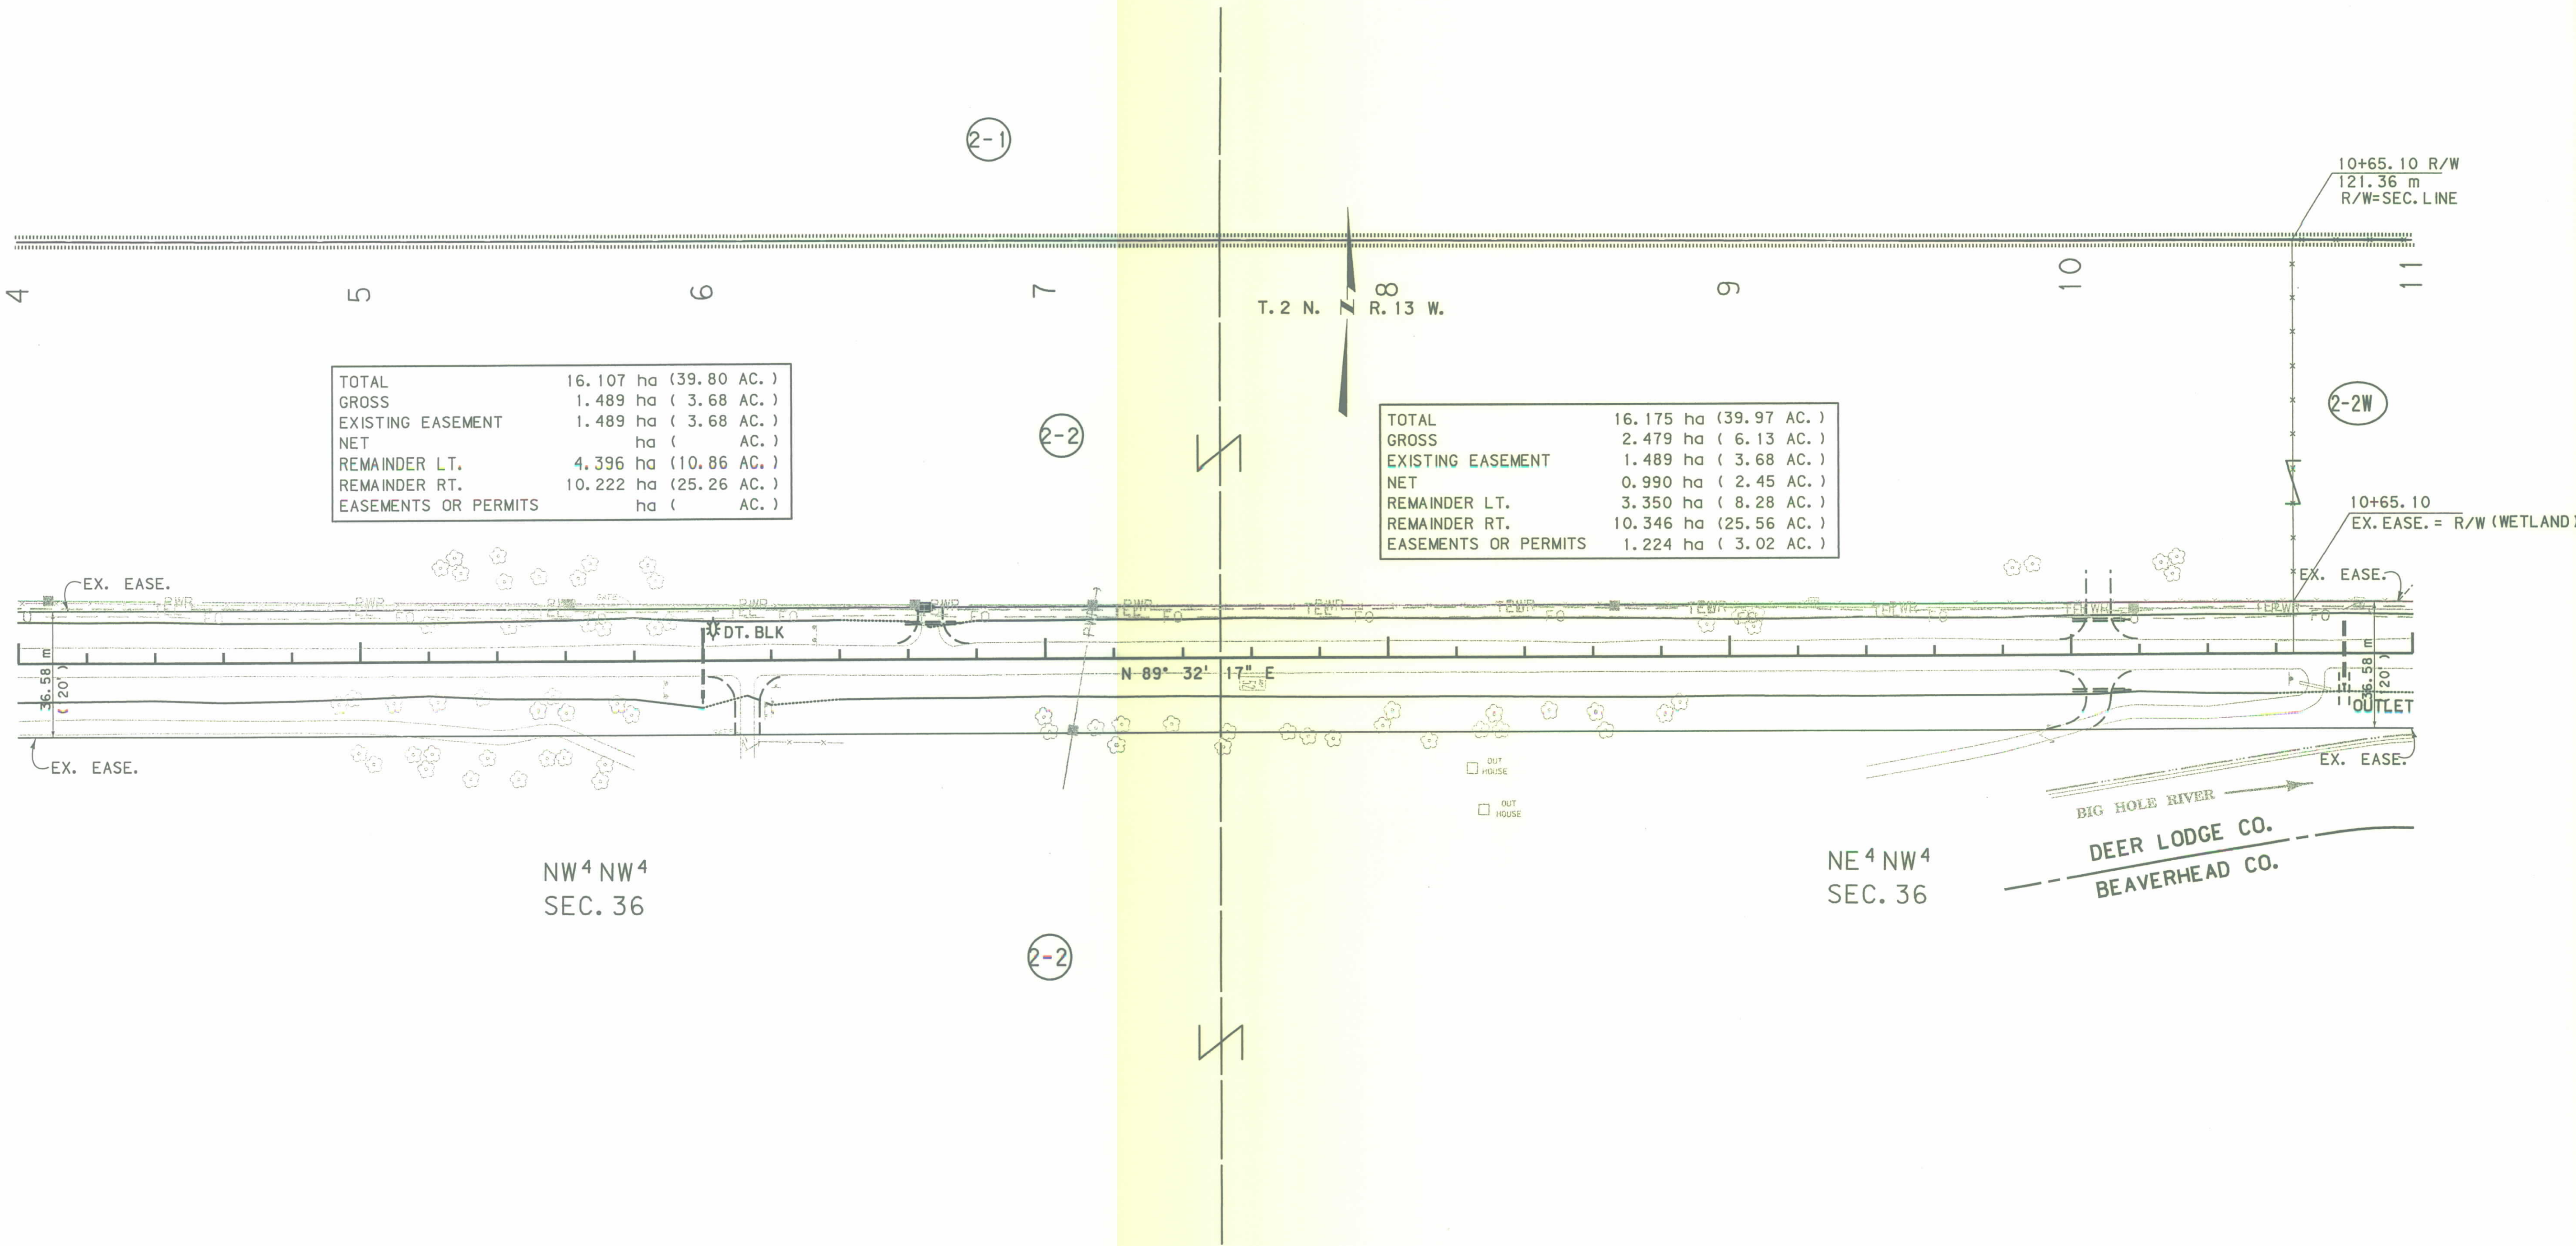

- NOTES: 1. ALL MEASUREMENTS ARE METRIC EXCEPT AS NOTED
2. THE PROPOSED R/W LINE WHERE A SPIRAL CURVE TRANSITION IS USED IS A CHORD RATHER THAN A CONCENTRIC CURVE.
3. THE ENGLISH AREAS ARE FOR INFORMATIONAL PURPOSES ONLY.
4. ALL STATIONS AND OFFSETS FOR R/W BREAKS ARE IN REFERENCE TO THE R/W BASELINE.

BACKSLOPE LIMITS INCLUDE ROUNDING	TOP OF CUT
CONSTRUCTION LIMITS: CUT SECTION	DITCH BOTTOM
FHWA/DOT APPROVAL 5-8-02	TOE OF FILL
MAP REVISED 1-20-06	

MONTANA
DEPARTMENT OF TRANSPORTATION

RIGHT OF WAY PLAN
DEER LODGE COUNTY
SCALE 1:1000


0 50M 100M

SEE SHEET NO. 2 FOR OWNERSHIP NAMES, ADDRESSES, AREAS, ETC.

TOTAL	16.311	ha (40.30 AC.)
GROSS	10.039	ha (24.80 AC.)
EXISTING EASEMENT	3.402	ha (8.40 AC.)
NET	6.637	ha (16.40 AC.)
REMAINDER LT.		ha (AC.)
REMAINDER RT.	6.272	ha (15.50 AC.)
EASEMENTS OR PERMITS		ha (AC.)

19+23.36 R/W WETLANDS
268.86 m

19+61.34
106.68 m
R/W = EX. EASE.

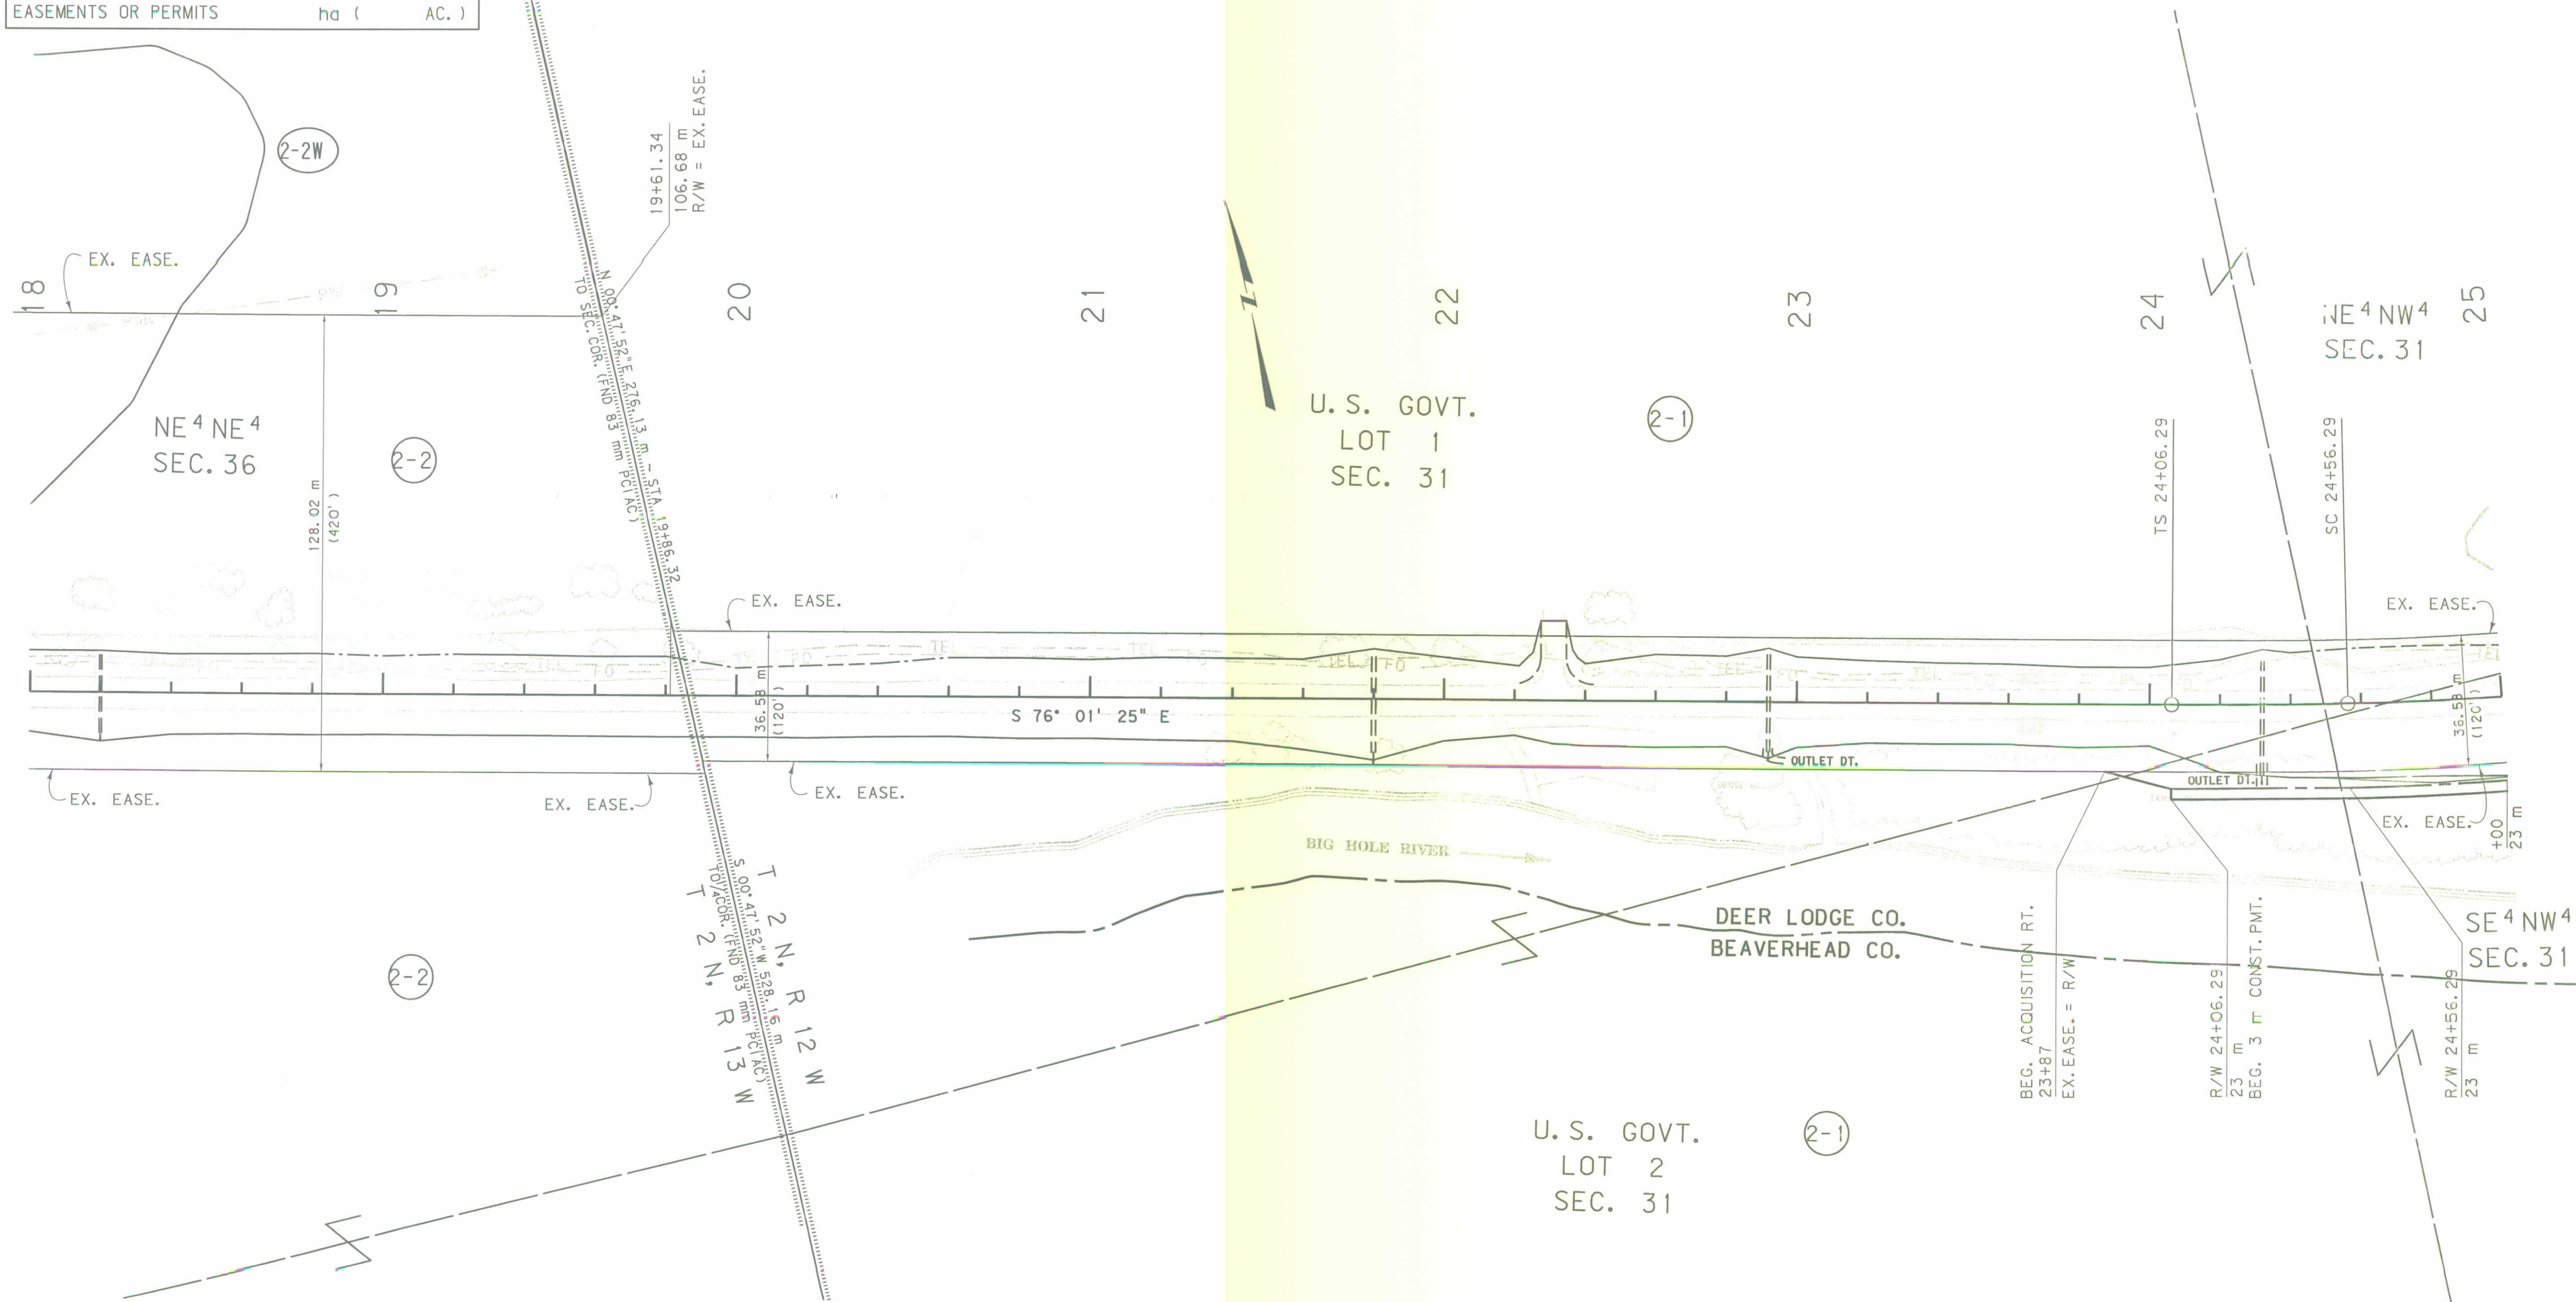

- NOTES: 1. ALL MEASUREMENTS ARE METRIC EXCEPT AS NOTED
2. THE PROPOSED R/W LINE WHERE A SPIRAL CURVE TRANSITION IS USED IS A CHORD RATHER THAN A CONCENTRIC CURVE.
3. THE ENGLISH AREAS ARE FOR INFORMATIONAL PURPOSES ONLY.
4. ALL STATIONS AND OFFSETS FOR R/W BREAKS ARE IN REFERENCE TO THE R/W BASELINE.

BACKSLOPE LIMITS INCLUDE ROUNDING	TOP OF CUT
CONSTRUCTION LIMITS:	CUT SECTION
	TOE OF FILL
FHWA/DOT APPROVAL	5-8-02
MAP REVISED	

MONTANA
DEPARTMENT OF TRANSPORTATION

RIGHT OF WAY PLAN
DEER LODGE COUNTY
SCALE 1:1000



STATE	RIGHT OF WAY ID.	SHEET NO.	TOTAL SHEETS
MONTANA	STPP 46-5(4)51	7	18
PROJECT NUMBER 2137-004			
WISE RIVER - WEST (SPORTSMAN'S CAMPGROUND - EAST SEGMENT)			




RDROW

C:\dgn\A137\RDPLN202.dgn
9/30/2004
10:27:30 AM
U
00034
1

SEE SHEET NO. 2 FOR OWNERSHIP NAMES, ADDRESSES, AREAS, ETC.

STATE	RIGHT OF WAY ID.	SHEET	TOTAL
		NO.	SHEETS
MONTANA	STPP 46-5(4)51	8	18
PROJECT NUMBER 2137-004			
WISE RIVER - WEST (SPORTSMAN'S CAMPGROUND - EAST SEGMENT)			

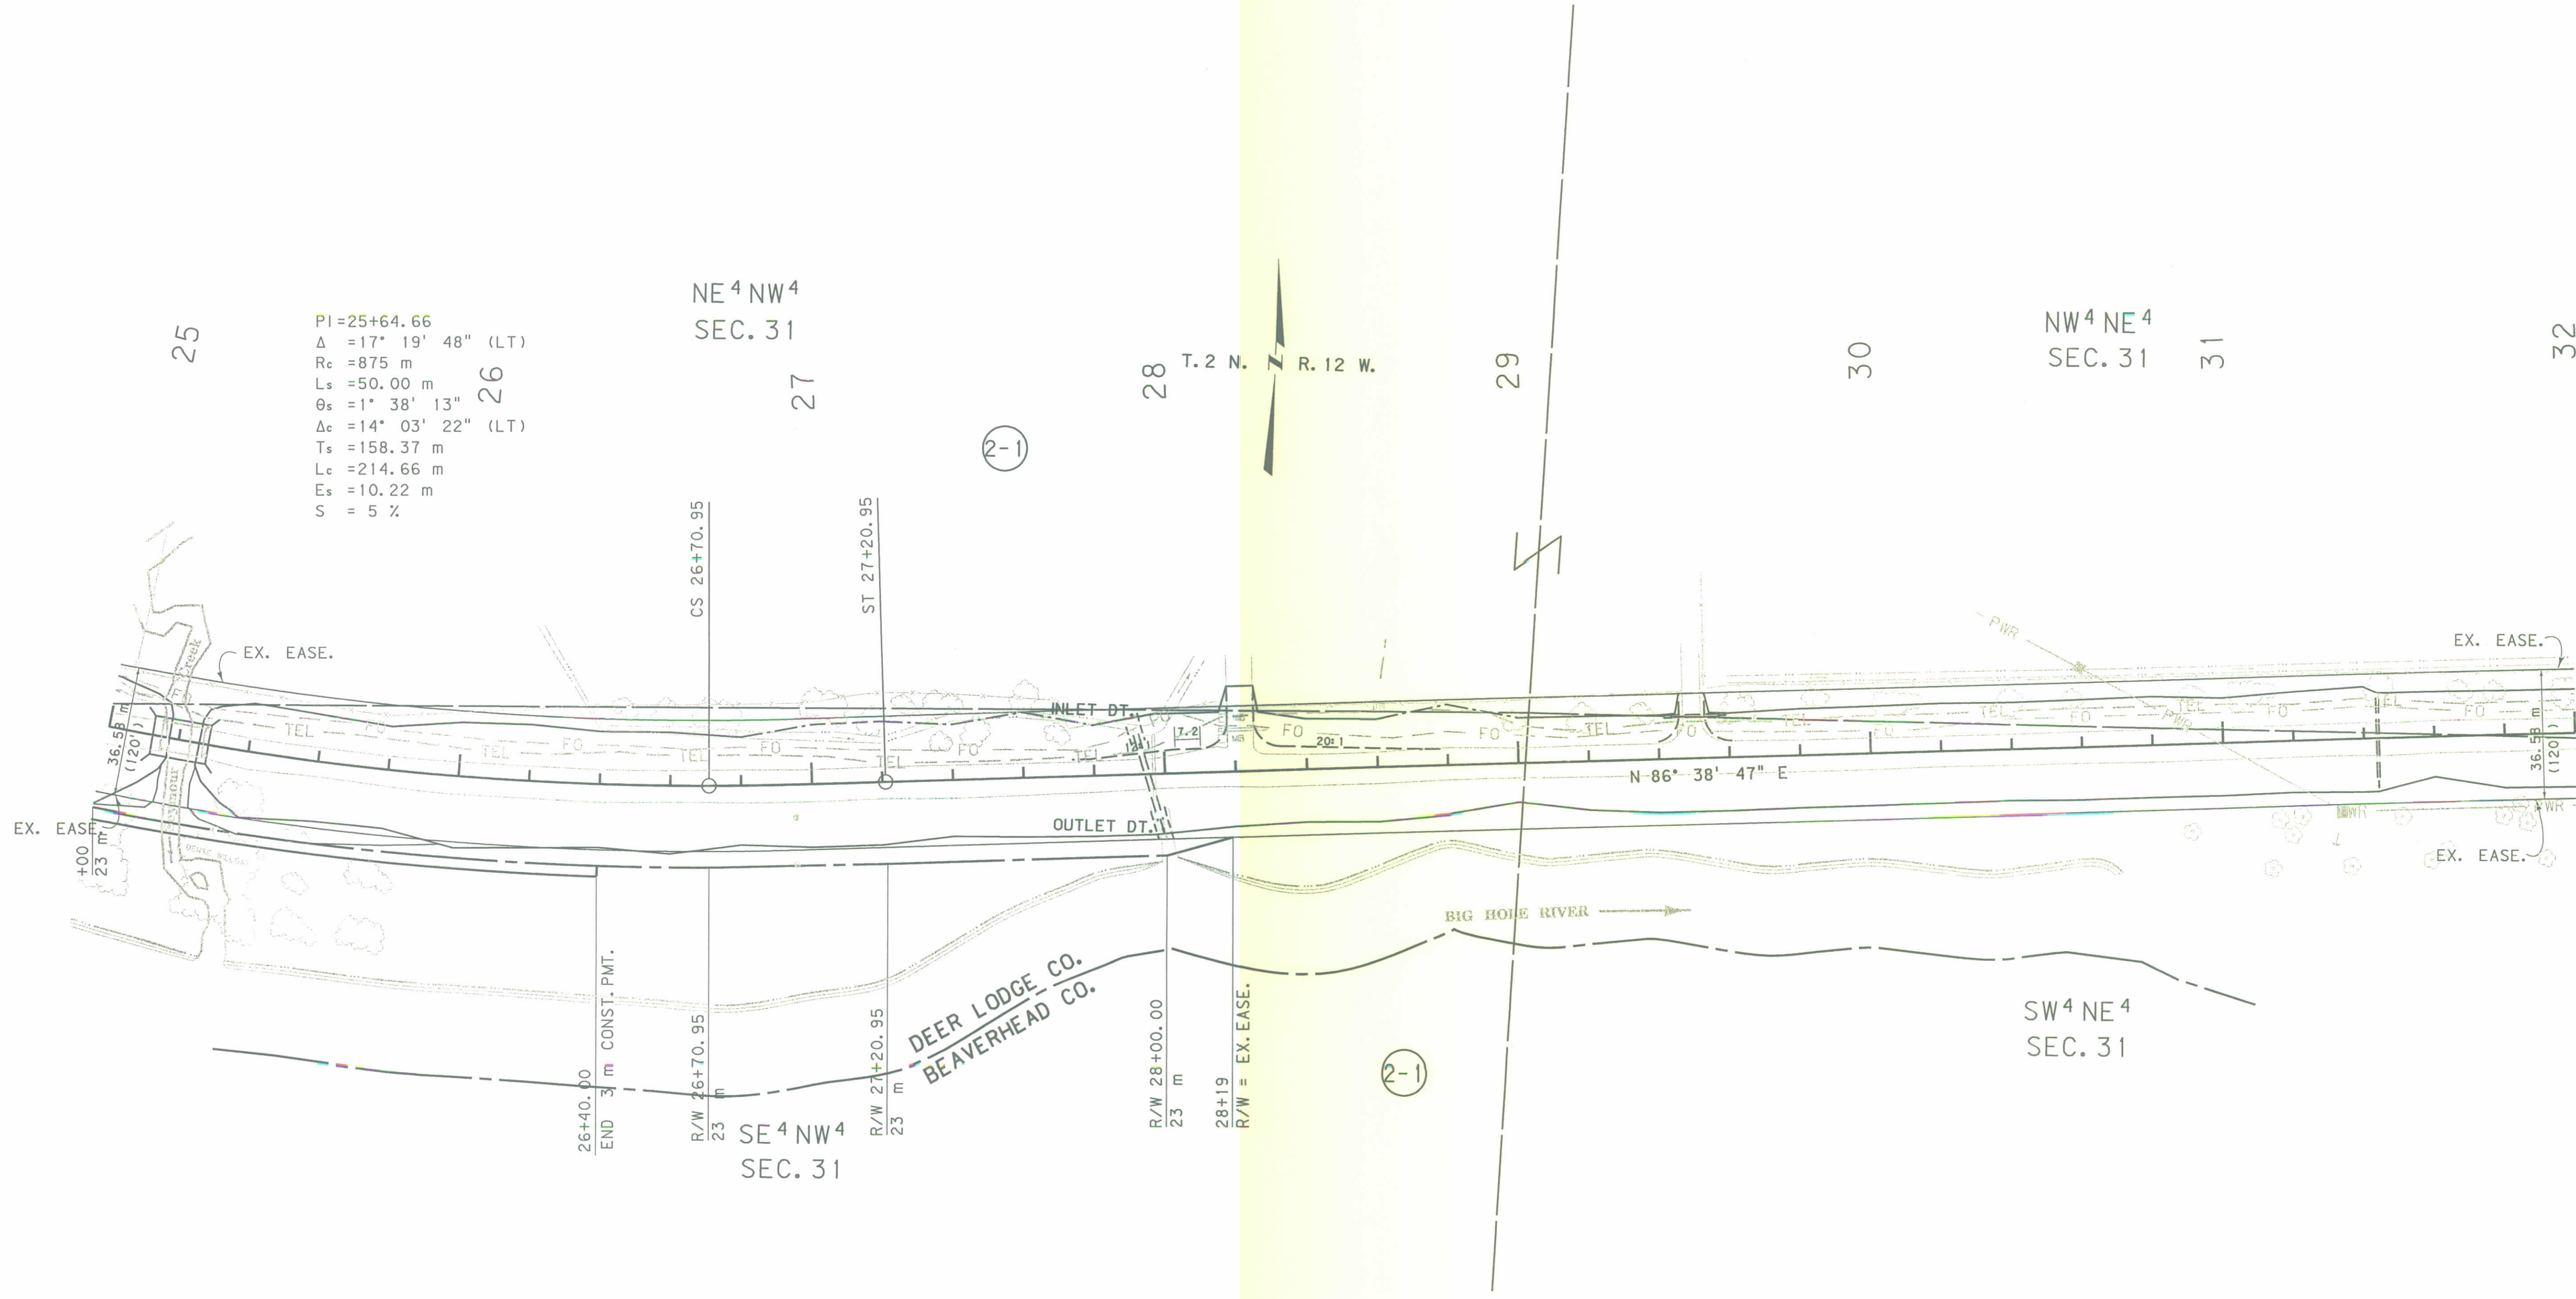

PI = 25+64.66
 $\Delta = 17^\circ 19' 48''$ (LT)
 $R_c = 875$ m
 $L_s = 50.00$ m
 $\theta_s = 1^\circ 38' 13''$
 $\Delta_c = 14^\circ 03' 22''$ (LT)
 $T_s = 158.37$ m
 $L_c = 214.66$ m
 $E_s = 10.22$ m
 $S = 5\%$

- NOTES:
1. ALL MEASUREMENTS ARE METRIC EXCEPT AS NOTED
 2. THE PROPOSED R/W LINE WHERE A SPIRAL CURVE TRANSITION IS USED IS A CHORD RATHER THAN A CONCENTRIC CURVE.
 3. THE ENGLISH AREAS ARE FOR INFORMATIONAL PURPOSES ONLY.
 4. ALL STATIONS AND OFFSETS FOR R/W BREAKS ARE IN REFERENCE TO THE R/W BASELINE.

BACKSLOPE LIMITS INCLUDE ROUNDING	
CONSTRUCTION LIMITS:	
CUT SECTION	TOP OF CUT
TOE OF FILL	DITCH BOTTOM
FHWA/DOT APPROVAL 5-8-02	
MAP REVISED 9-22-04	

MONTANA
DEPARTMENT OF TRANSPORTATION

RIGHT OF WAY PLAN
DEER LODGE COUNTY

SCALE 1" = 100'

0 50M 100M

...A137R0PLN202.DGN
12/11/02
02:36:16 PM
3
2
1

RDRW


SESA
STANLEY ENGINEERING
ASSOCIATES
CONSULTING ENGINEERS
AND SURVEYORS
1005-HC-004 E-ALC. 10/01/01

MONTANA
CADD

MONTANA DEPARTMENT
OF TRANSPORTATION

SEE SHEET NO. 2 FOR OWNERSHIP NAMES, ADDRESSES, AREAS, ETC.

STATE	RIGHT OF WAY ID.	SHEET NO.	TOTAL SHEETS
MONTANA	STPP 46-5(4)51	9	10
PROJECT NUMBER 2137-004			
WISE RIVER - WEST (SPORTSMANS CAMPGROUND - EAST SEGMENT)			

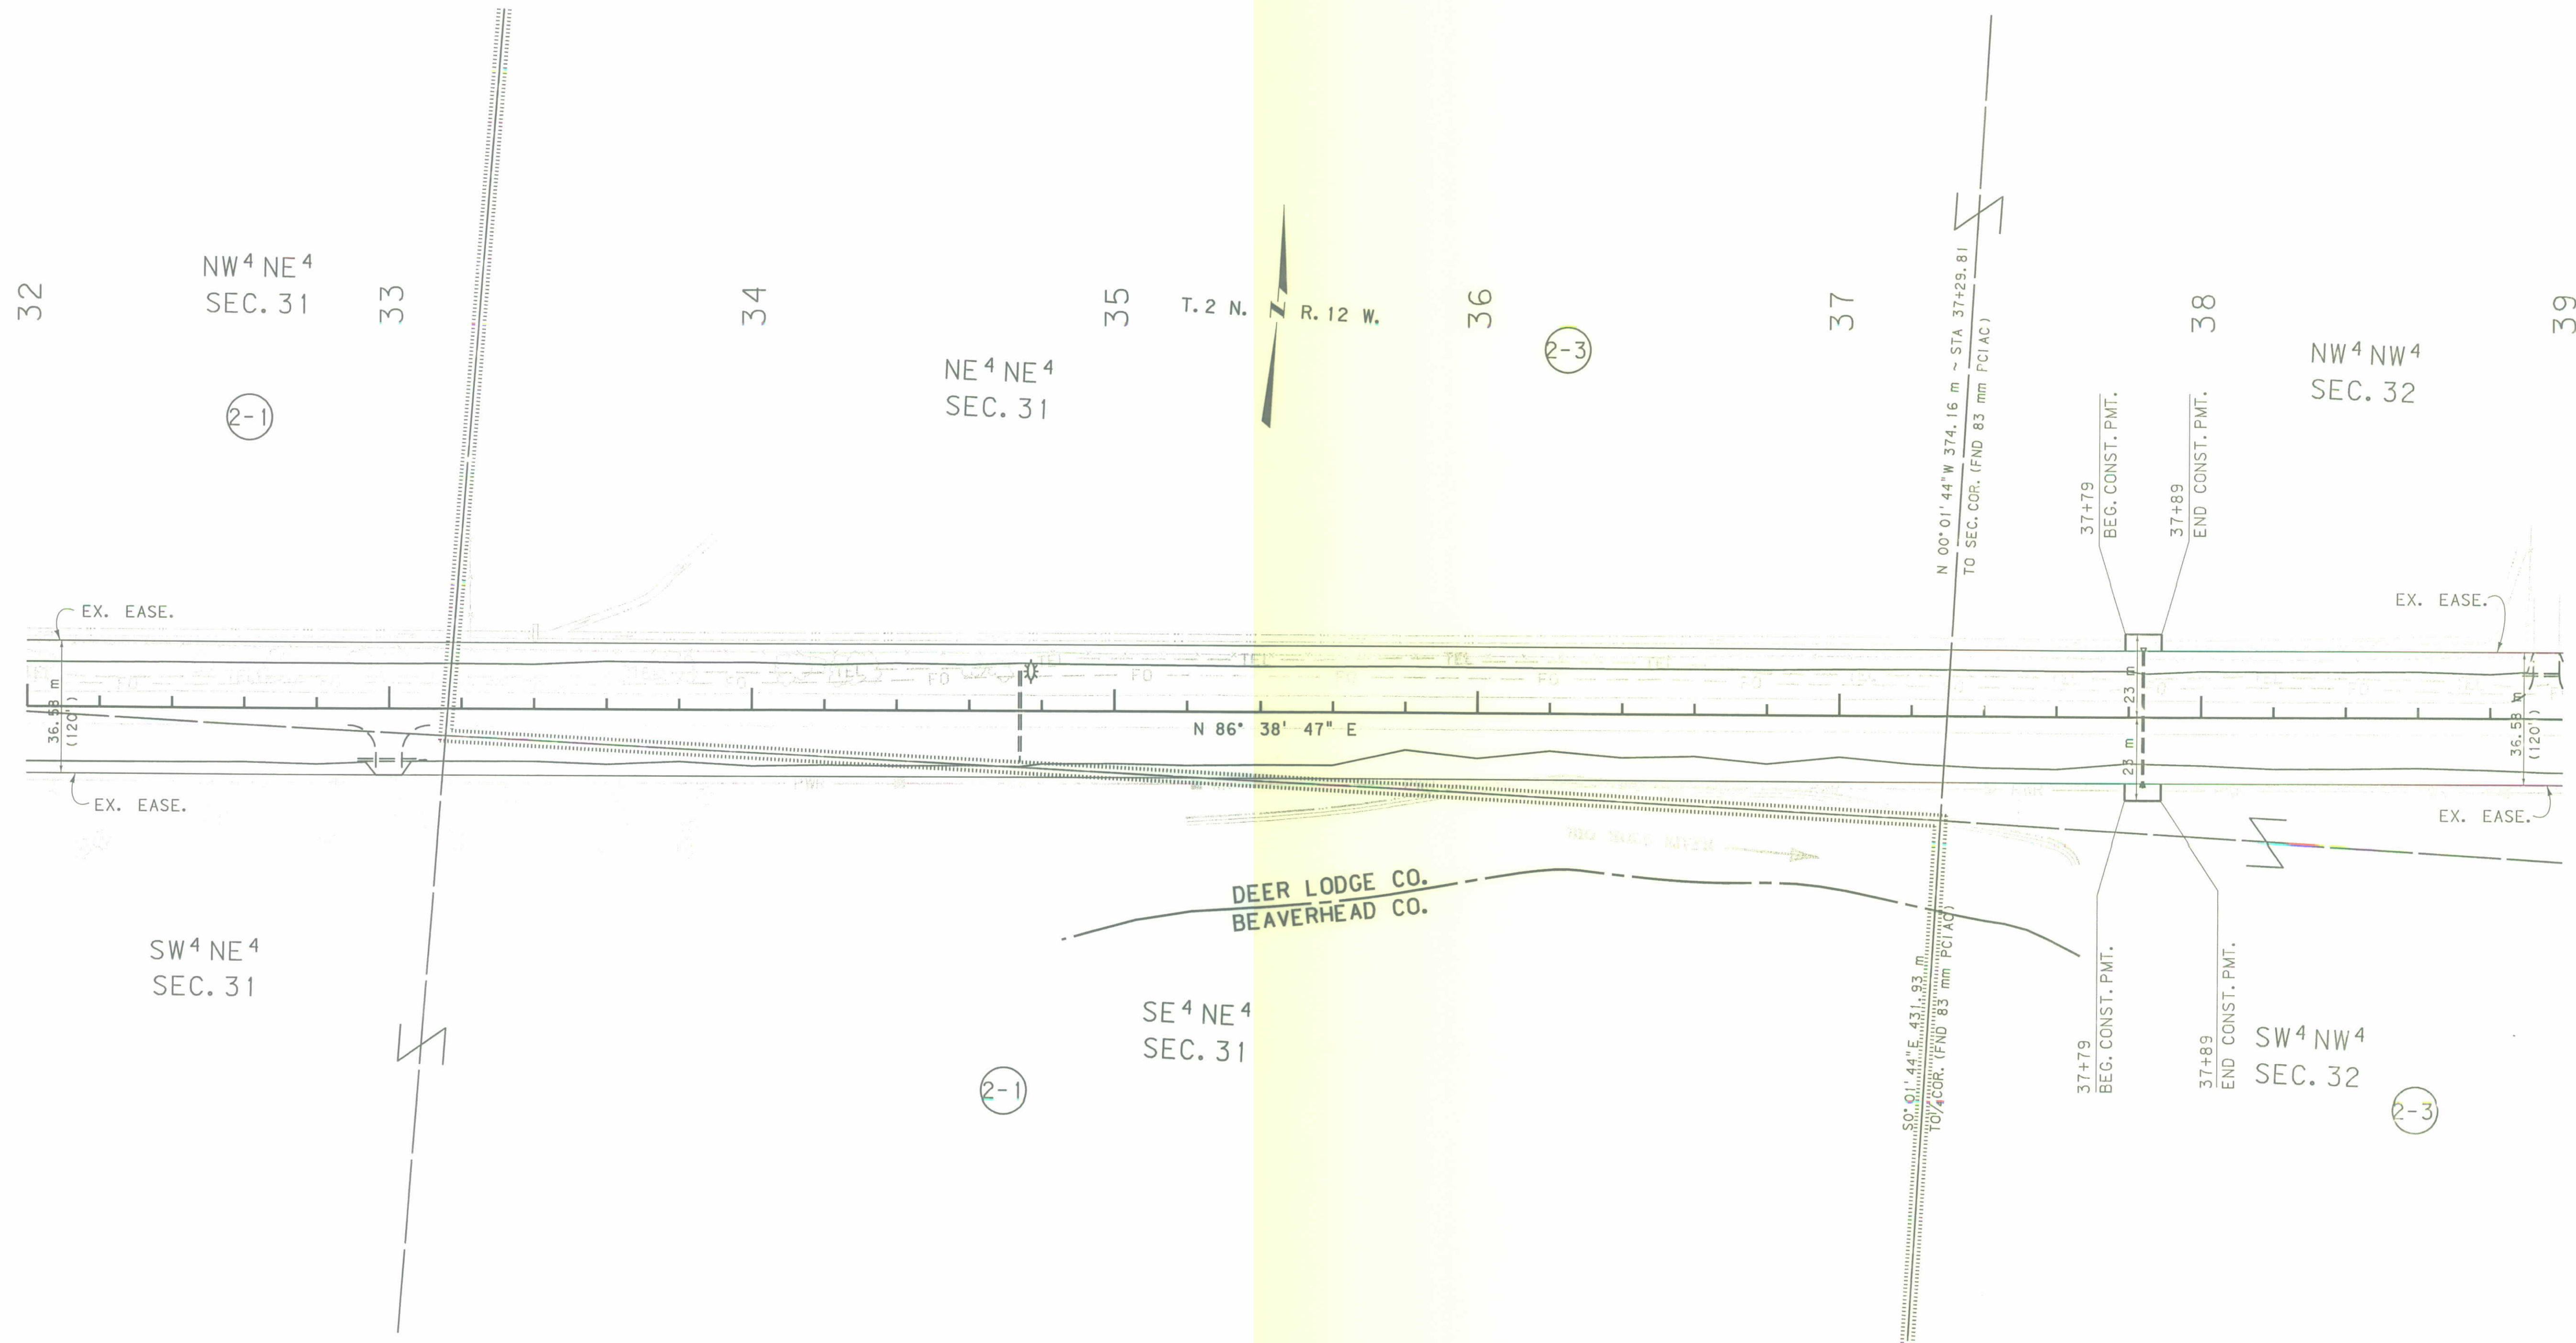

- NOTES: 1. ALL MEASUREMENTS ARE METRIC EXCEPT AS NOTED
2. THE PROPOSED R/W LINE WHERE A SPIRAL CURVE TRANSITION IS USED IS A CHORD RATHER THAN A CONCENTRIC CURVE.
3. THE ENGLISH AREAS ARE FOR INFORMATIONAL PURPOSES ONLY.
4. ALL STATIONS AND OFFSETS FOR R/W BREAKS ARE IN REFERENCE TO THE R/W BASELINE.

BACKSLOPE LIMITS INCLUDE ROUNDING	TOP OF CUT
CONSTRUCTION LIMITS:	CUT SECTION
FHWA/DOT APPROVAL	5-8-04
MAP REVISED	


MONTANA
DEPARTMENT OF TRANSPORTATION

RIGHT OF WAY PLAN
DEER LODGE COUNTY
SCALE 1:1000

0 50M 100M

SEE SHEET NO. 2 FOR OWNERSHIP NAMES, ADDRESSES, AREAS, ETC.

STATE	RIGHT OF WAY ID.	SHEET NO.	TOTAL SHEETS
MONTANA	STPP 46-5(4)51	10	18
PROJECT NUMBER 2137-004			
WISE RIVER - WEST (SPORTSMANS CAMPGROUND - EAST SEGMENT)			

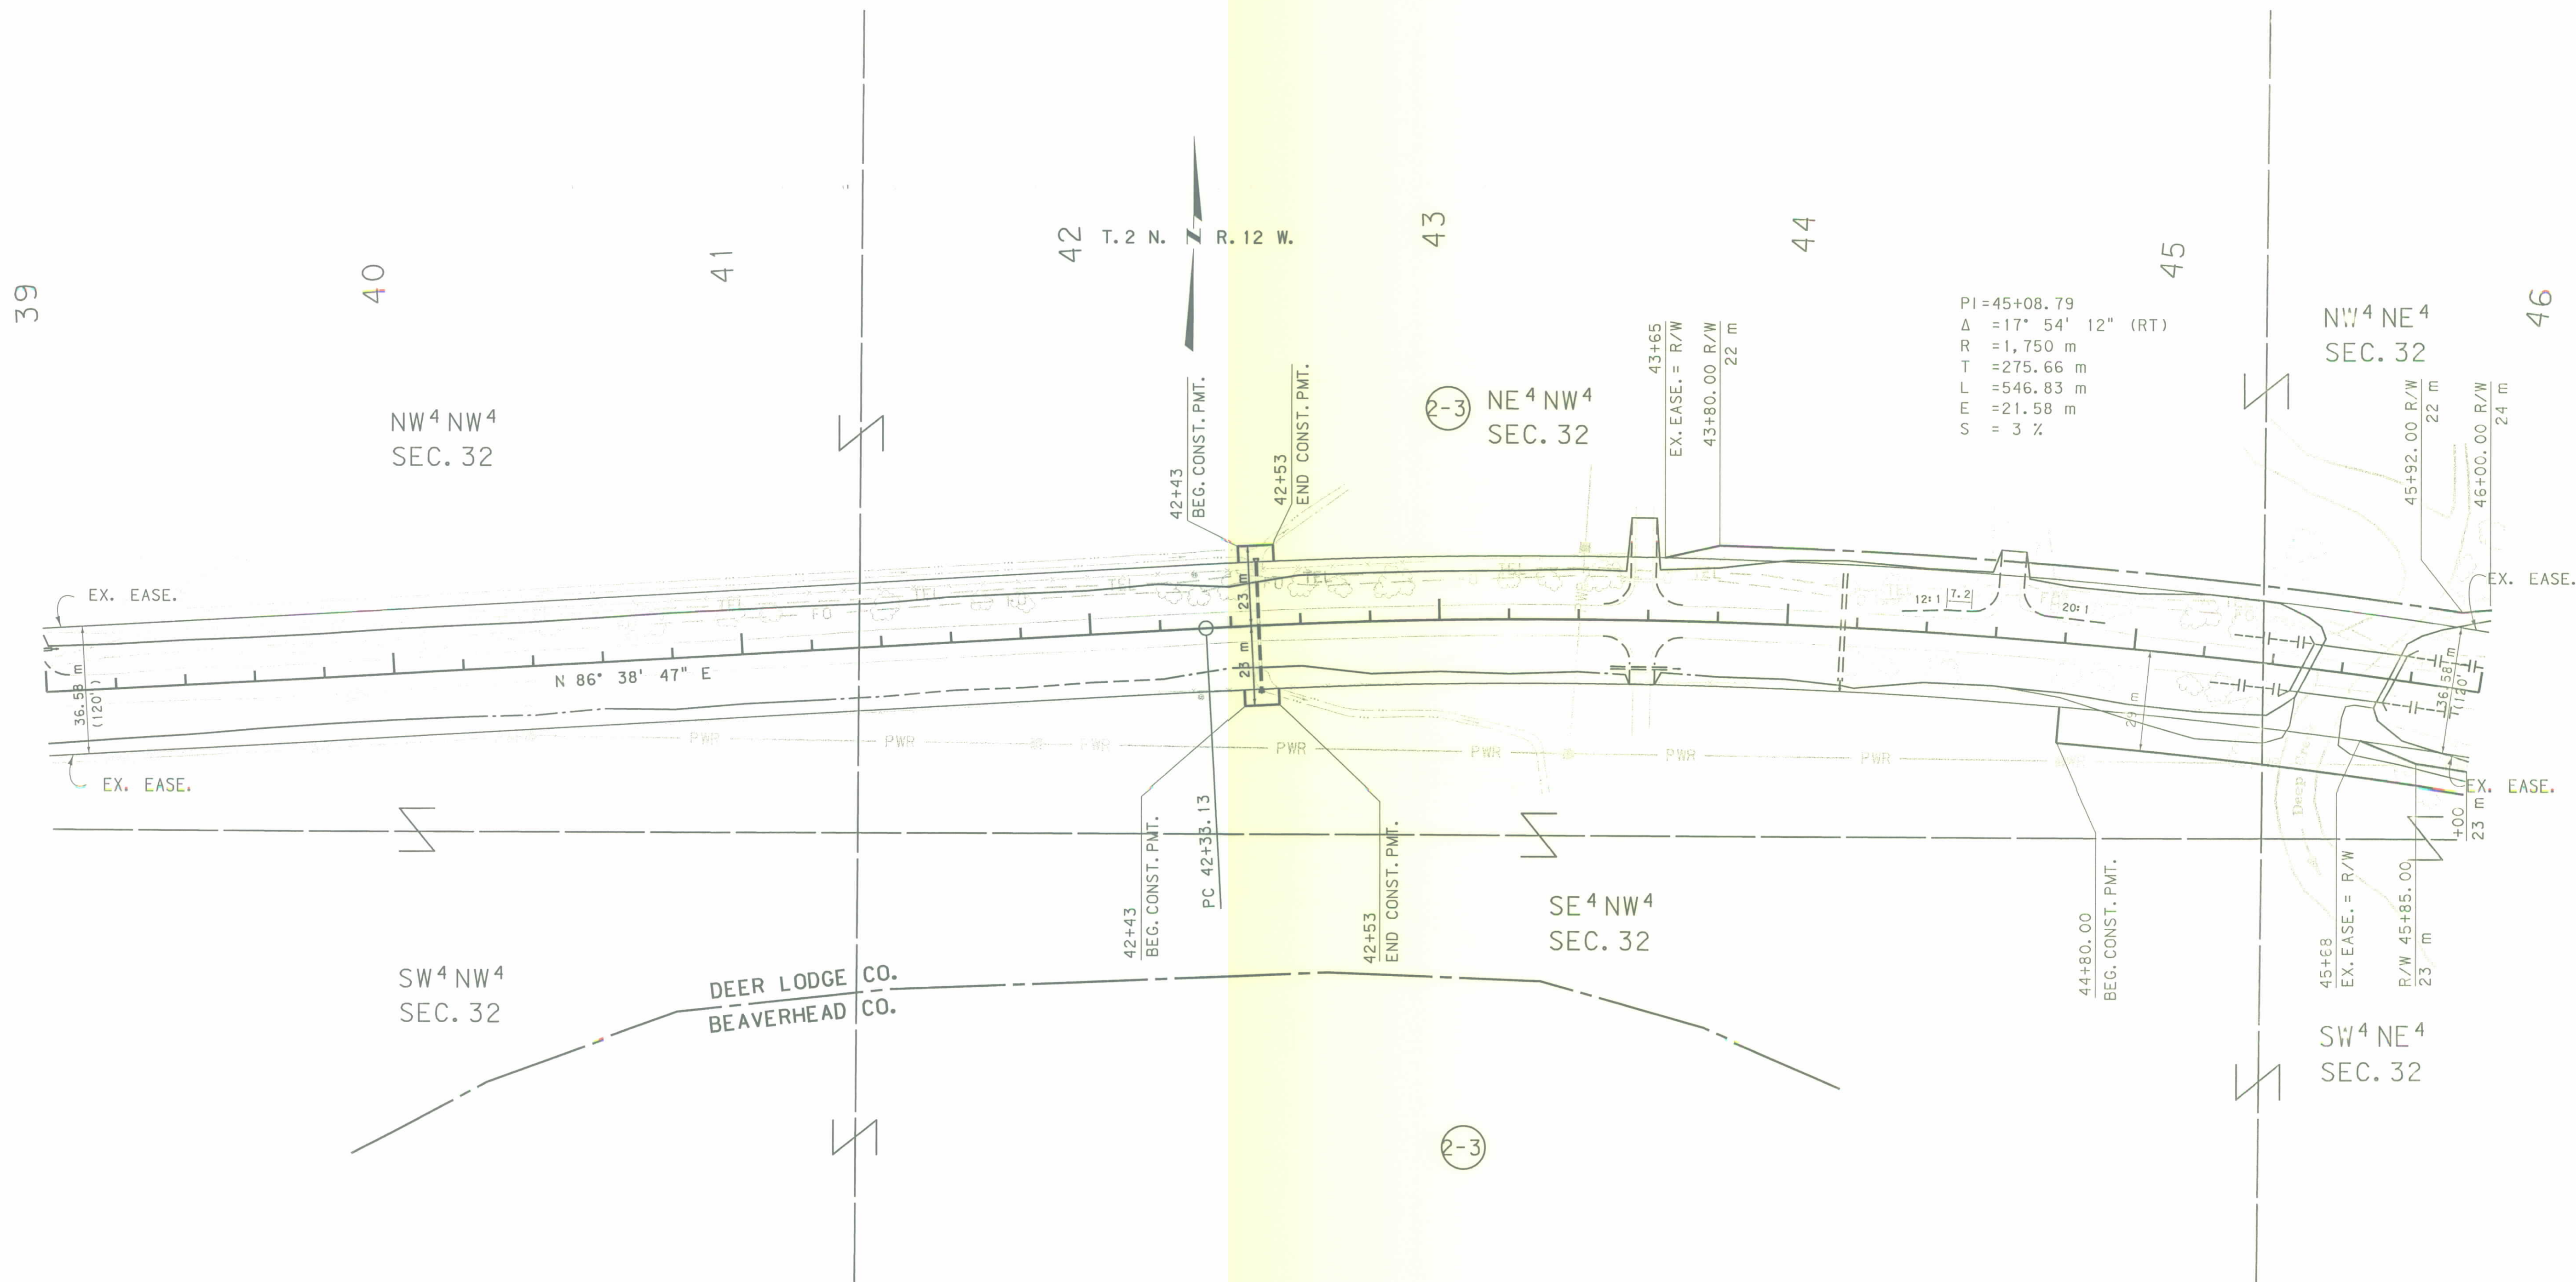

- NOTES: 1. ALL MEASUREMENTS ARE METRIC EXCEPT AS NOTED
2. THE PROPOSED R/W LINE WHERE A SPIRAL CURVE TRANSITION IS USED IS A CHORD RATHER THAN A CONCENTRIC CURVE.
3. THE ENGLISH AREAS ARE FOR INFORMATIONAL PURPOSES ONLY.
4. ALL STATIONS AND OFFSETS FOR R/W BREAKS ARE IN REFERENCE TO THE R/W BASELINE.

BACKSLOPE LIMITS INCLUDE ROUNDING
CONSTRUCTION LIMITS: CUT SECTION TOE OF FILL

FHWA/DOT APPROVAL 5-8-02
MAP REVISED

MONTANA
DEPARTMENT OF TRANSPORTATION

RIGHT OF WAY PLAN
DEER LODGE COUNTY
SCALE 1:1000


0 50M 100M

WISE RIVER - WEST
(SPORTSMANS CAMPGROUND - EAST SEGMENT)

WISE RIVER - WEST
(SPORTSMANS CAMPGROUND - EAST SEGMENT)

SEE SHEET NO. 2 FOR OWNERSHIP NAMES, ADDRESSES, AREAS, ETC.

...	A137ROPLNZ03. DGN
12/11/02	
02:36:34 PM	
1	2
3	U5628

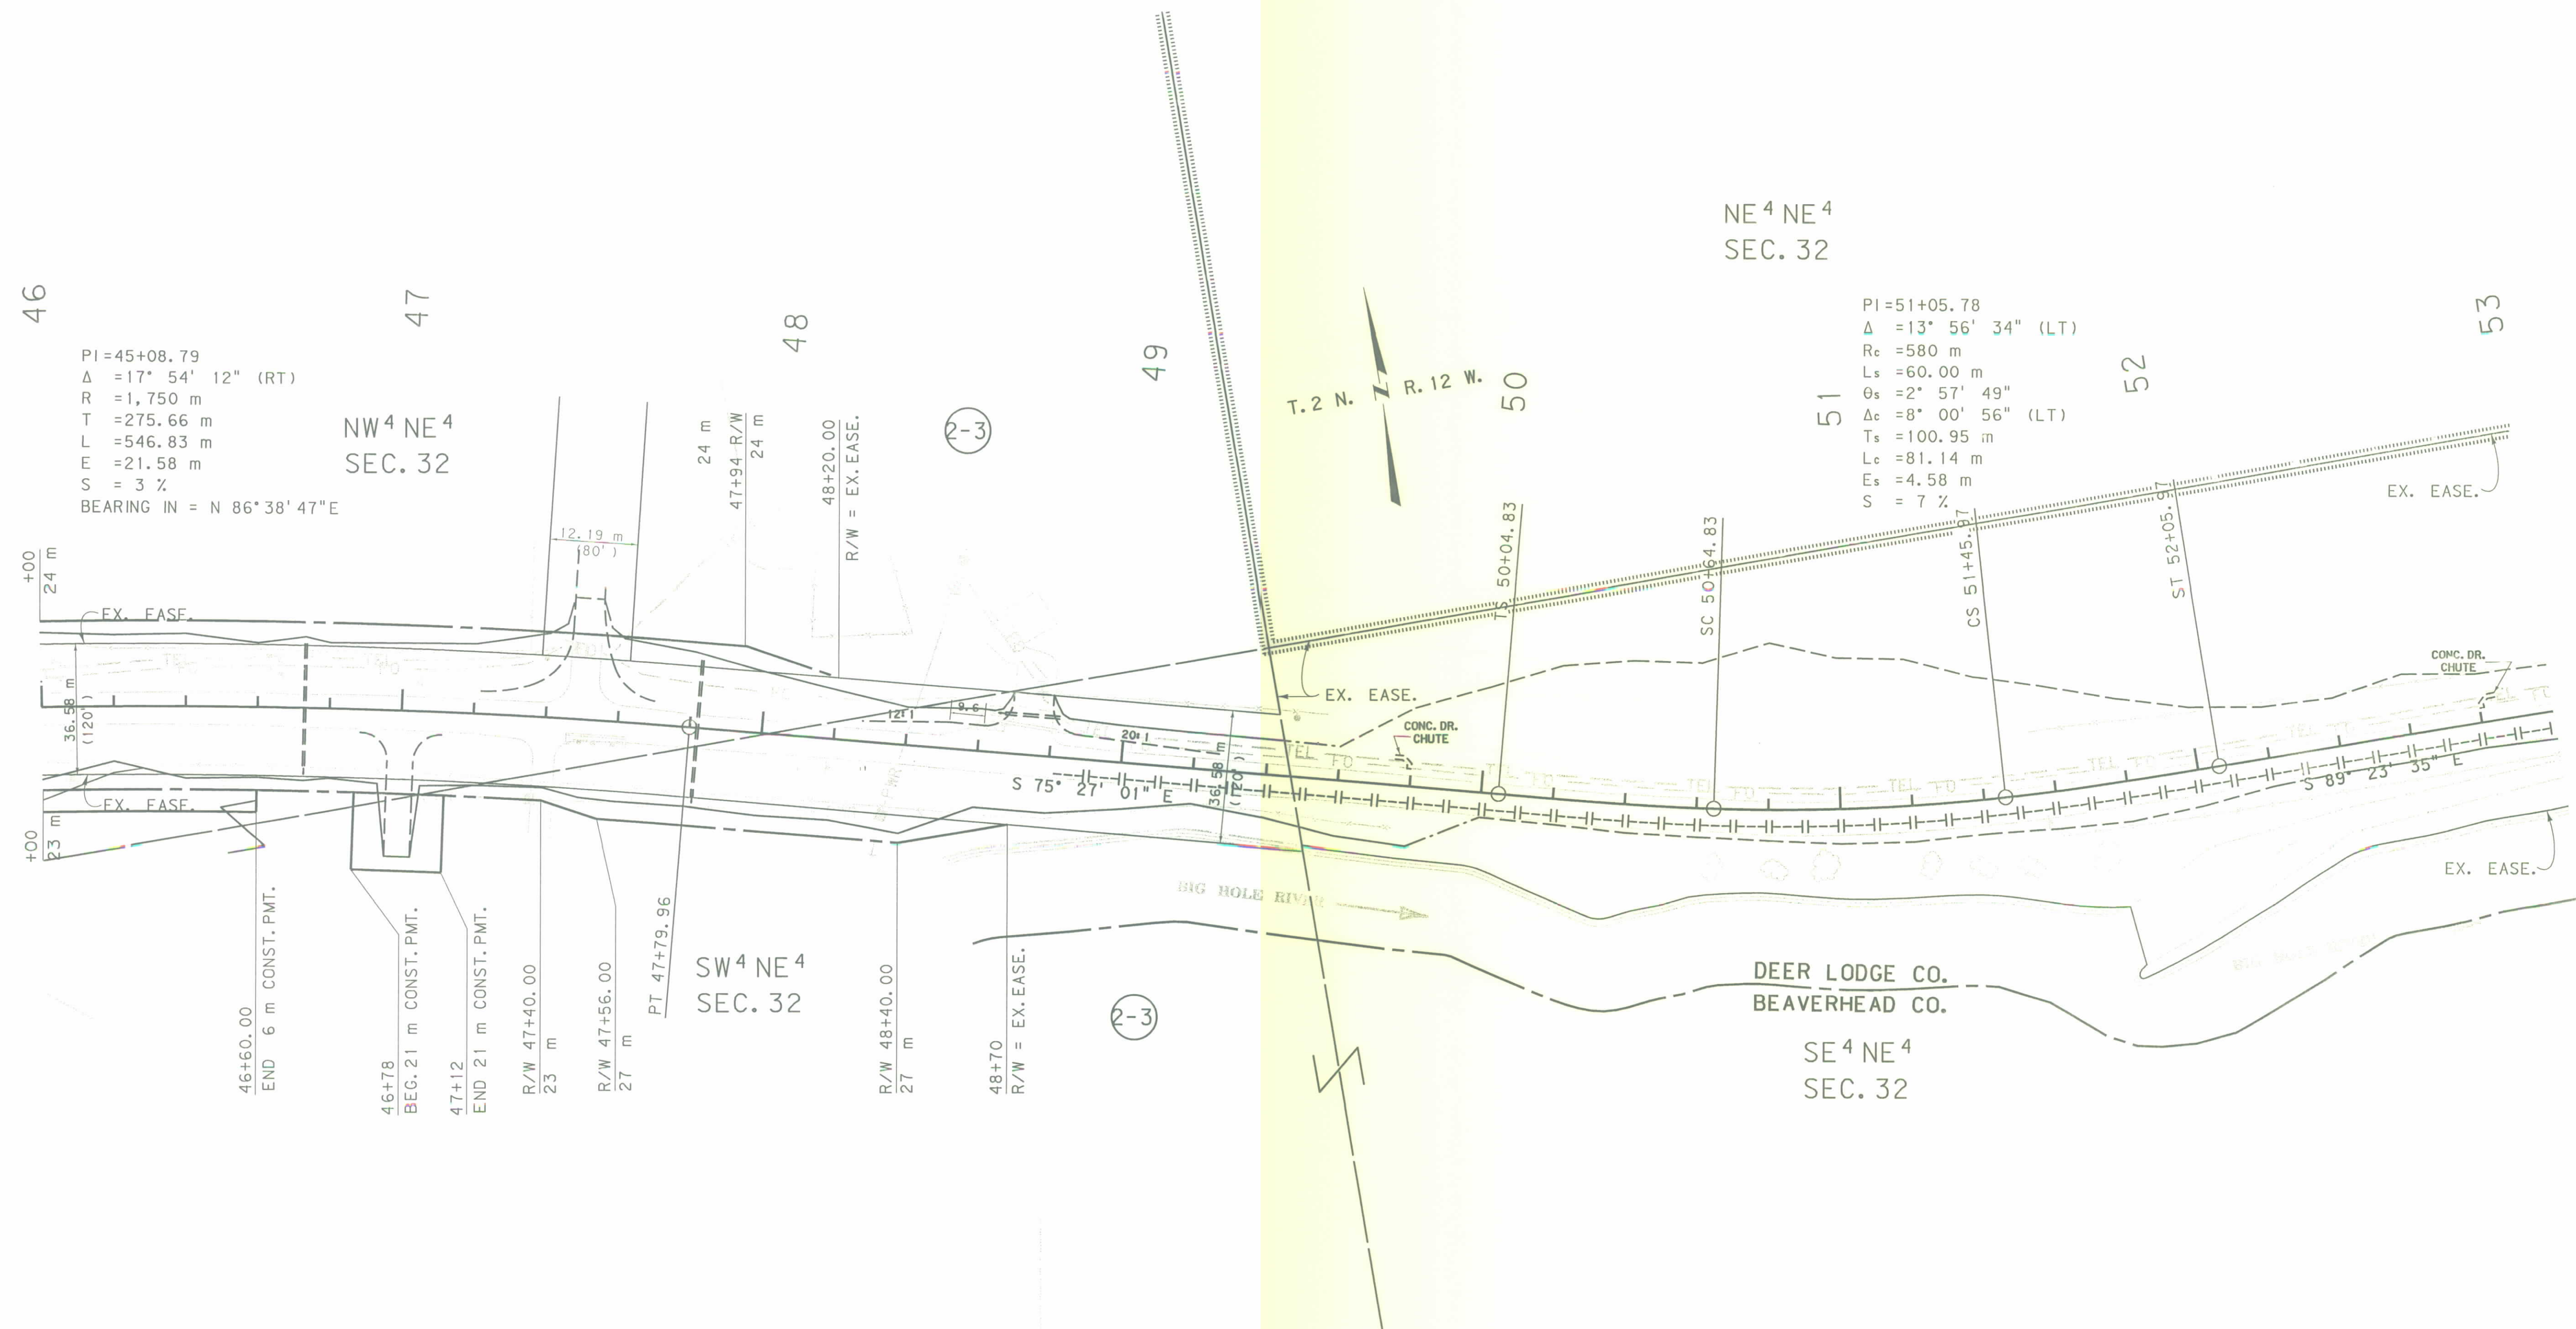

- NOTES: 1. ALL MEASUREMENTS ARE METRIC EXCEPT AS NOTED
2. THE PROPOSED R/W LINE WHERE A SPIRAL CURVE TRANSITION IS USED IS A CHORD RATHER THAN A CONCENTRIC CURVE.
3. THE ENGLISH AREAS ARE FOR INFORMATIONAL PURPOSES ONLY.
4. ALL STATIONS AND OFFSETS FOR R/W BREAKS ARE IN REFERENCE TO THE R/W BASELINE.

BACKSLOPE LIMITS INCLUDE ROUNDING		TOP OF CUT
CONSTRUCTION LIMITS:		
CUT	SECTION	DITCH BOTTOM
TOE	OF FILL	
FHWA/DOT APPROVAL		5-8-02
MAP REVISED		


MONTANA
DEPARTMENT OF TRANSPORTATION

RIGHT OF WAY PLAN
DEER LODGE COUNTY

SCALE 1: 1000

SEE SHEET NO. 2 FOR OWNERSHIP NAMES, ADDRESSES, AREAS, ETC.

STATE	RIGHT OF WAY NO.	SHEET NO.	TOTAL SHEETS
MONTANA	STPP 46-5 (4) 51	13	18
PROJECT NUMBER 2137-004			
WISE RIVER - WEST (SPORTSMANS CAMPGROUND - EAST SEGMENT)			

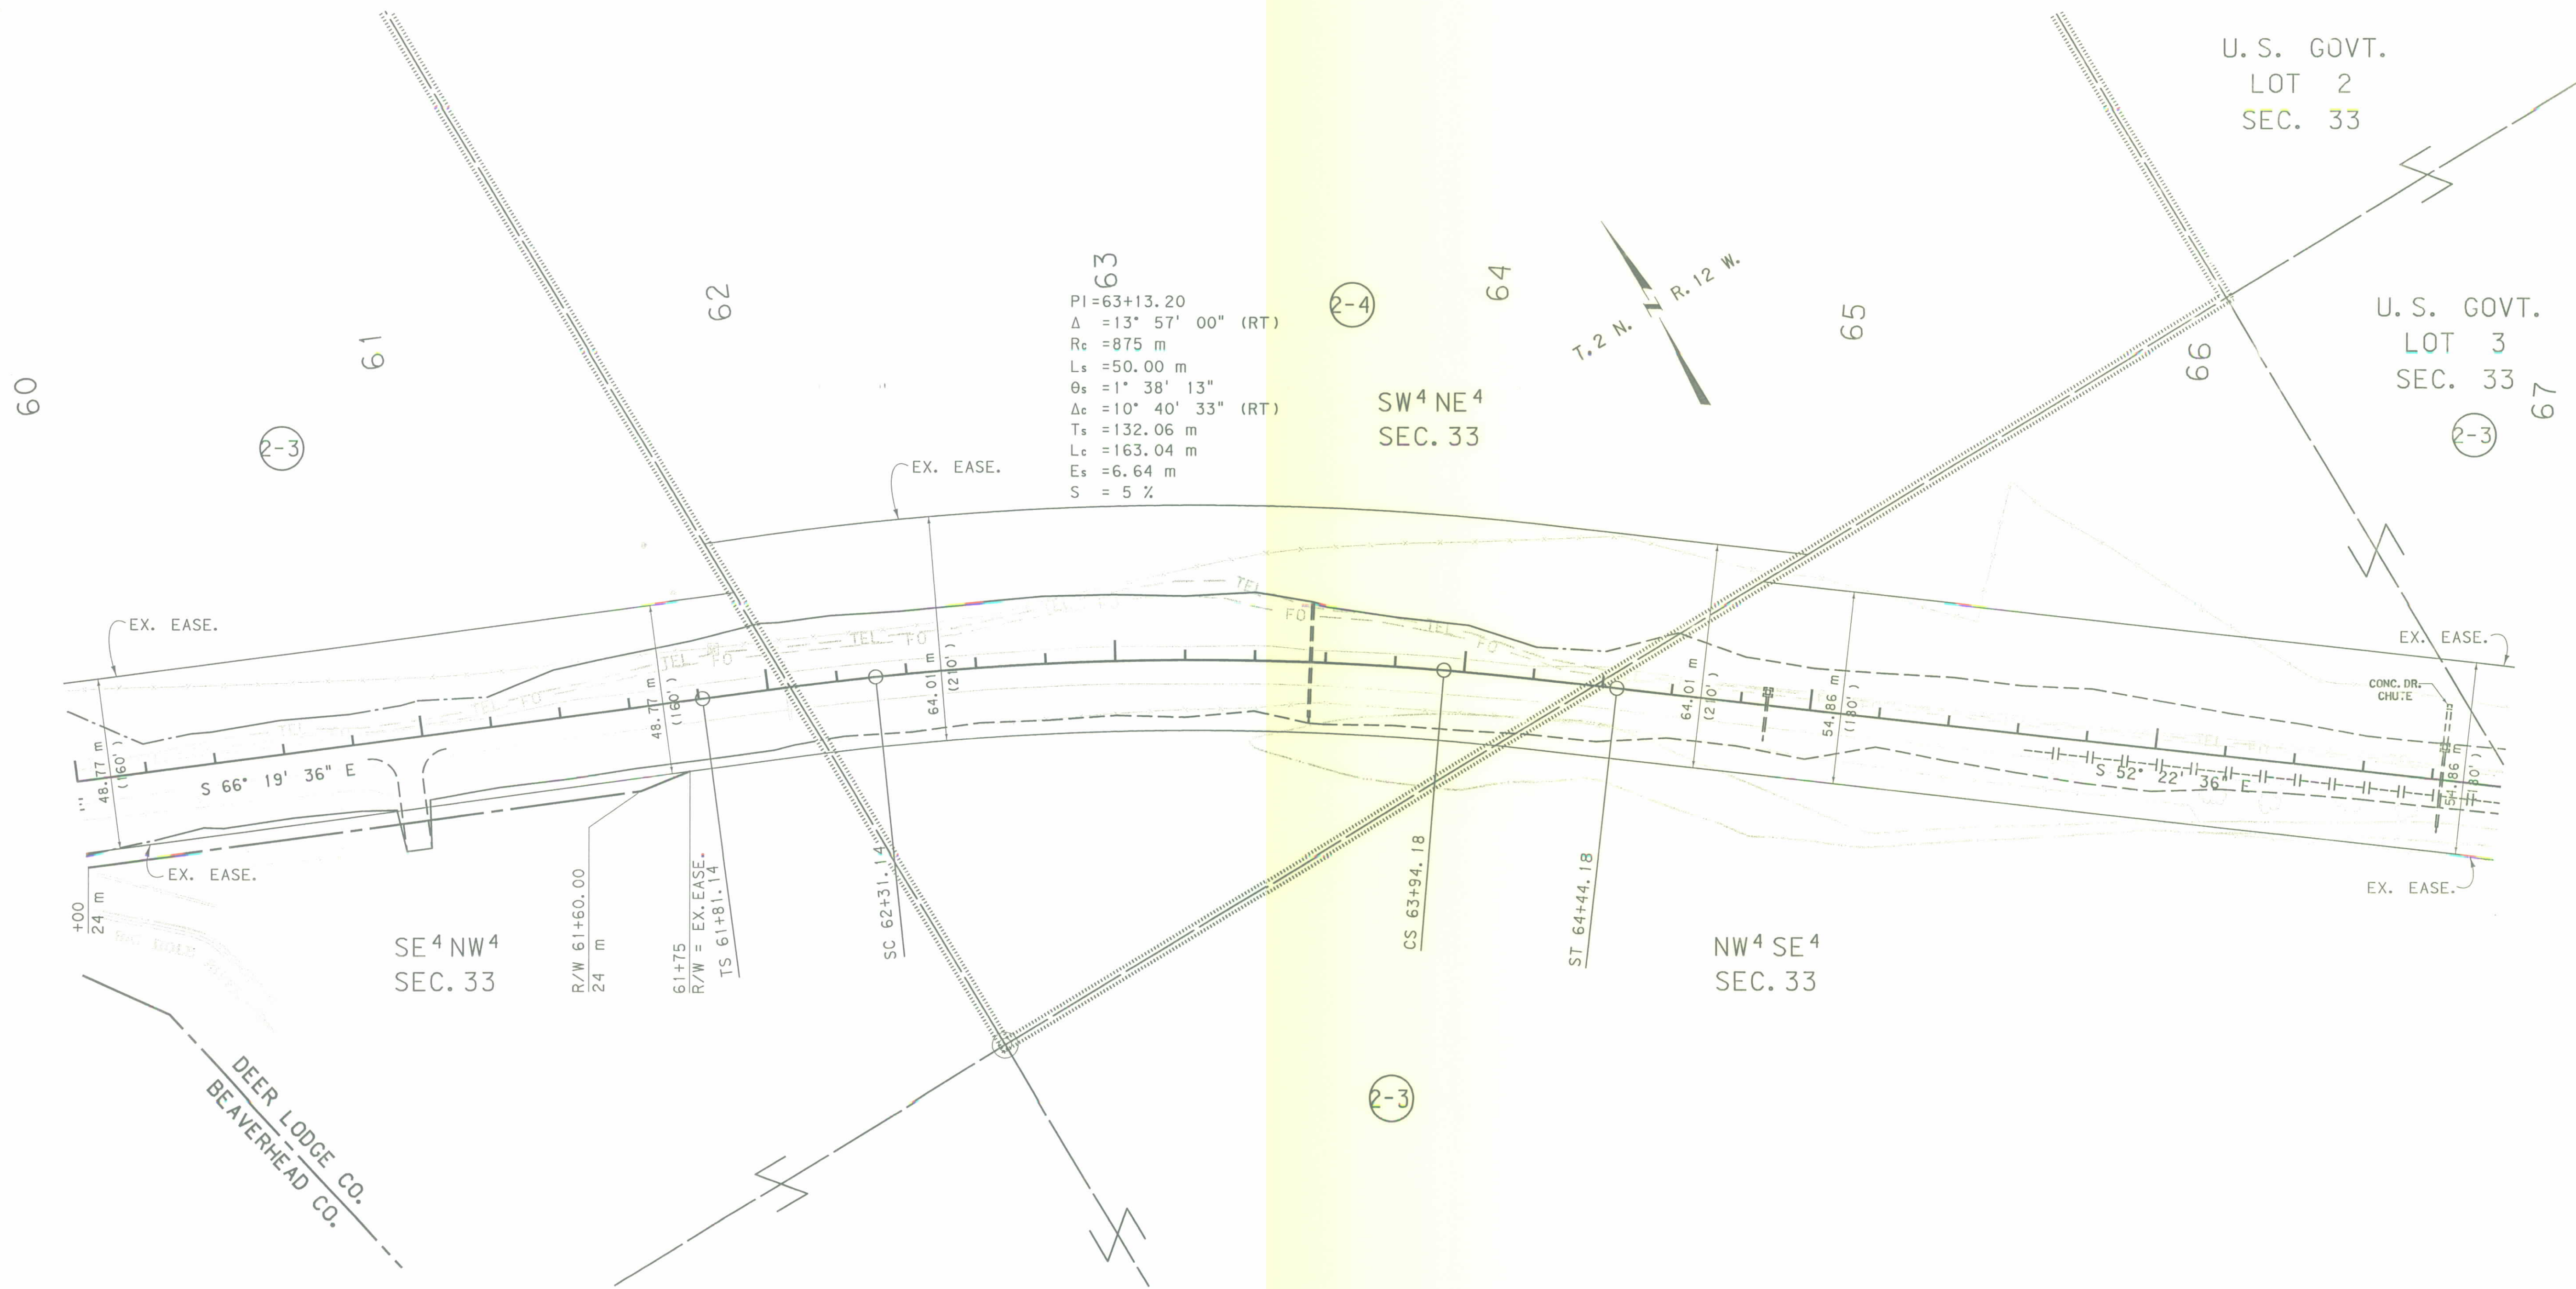

- NOTES: 1. ALL MEASUREMENTS ARE METRIC EXCEPT AS NOTED
2. THE PROPOSED R/W LINE WHERE A SPIRAL CURVE TRANSITION IS USED IS A CHORD RATHER THAN A CONCENTRIC CURVE.
3. THE ENGLISH AREAS ARE FOR INFORMATIONAL PURPOSES ONLY.
4. ALL STATIONS AND OFFSETS FOR R/W BREAKS ARE IN REFERENCE TO THE R/W BASELINE.

BACKSLOPE LIMITS INCLUDE ROUNDING	TOP OF CUT
CONSTRUCTION LIMITS:	CUT SECTION
	TOE OF FILL
FHWA/DOT APPROVAL	5-8-02
MAP REVISED	


MONTANA
DEPARTMENT OF TRANSPORTATION

RIGHT OF WAY PLAN
DEER LODGE COUNTY
SCALE 1"=1000'

0 50M 100M

SEE SHEET NO. 2 FOR OWNERSHIP NAMES, ADDRESSES, AREAS, ETC.

STATE	RIGHT OF WAY ID.	SHEET NO.	TOTAL SHEETS
MONTANA	STPP 46-5(4)51	14	18
PROJECT NUMBER 2137-004			
WISE RIVER - WEST (SPORTSMANS CAMPGROUND - EAST SEGMENT)			

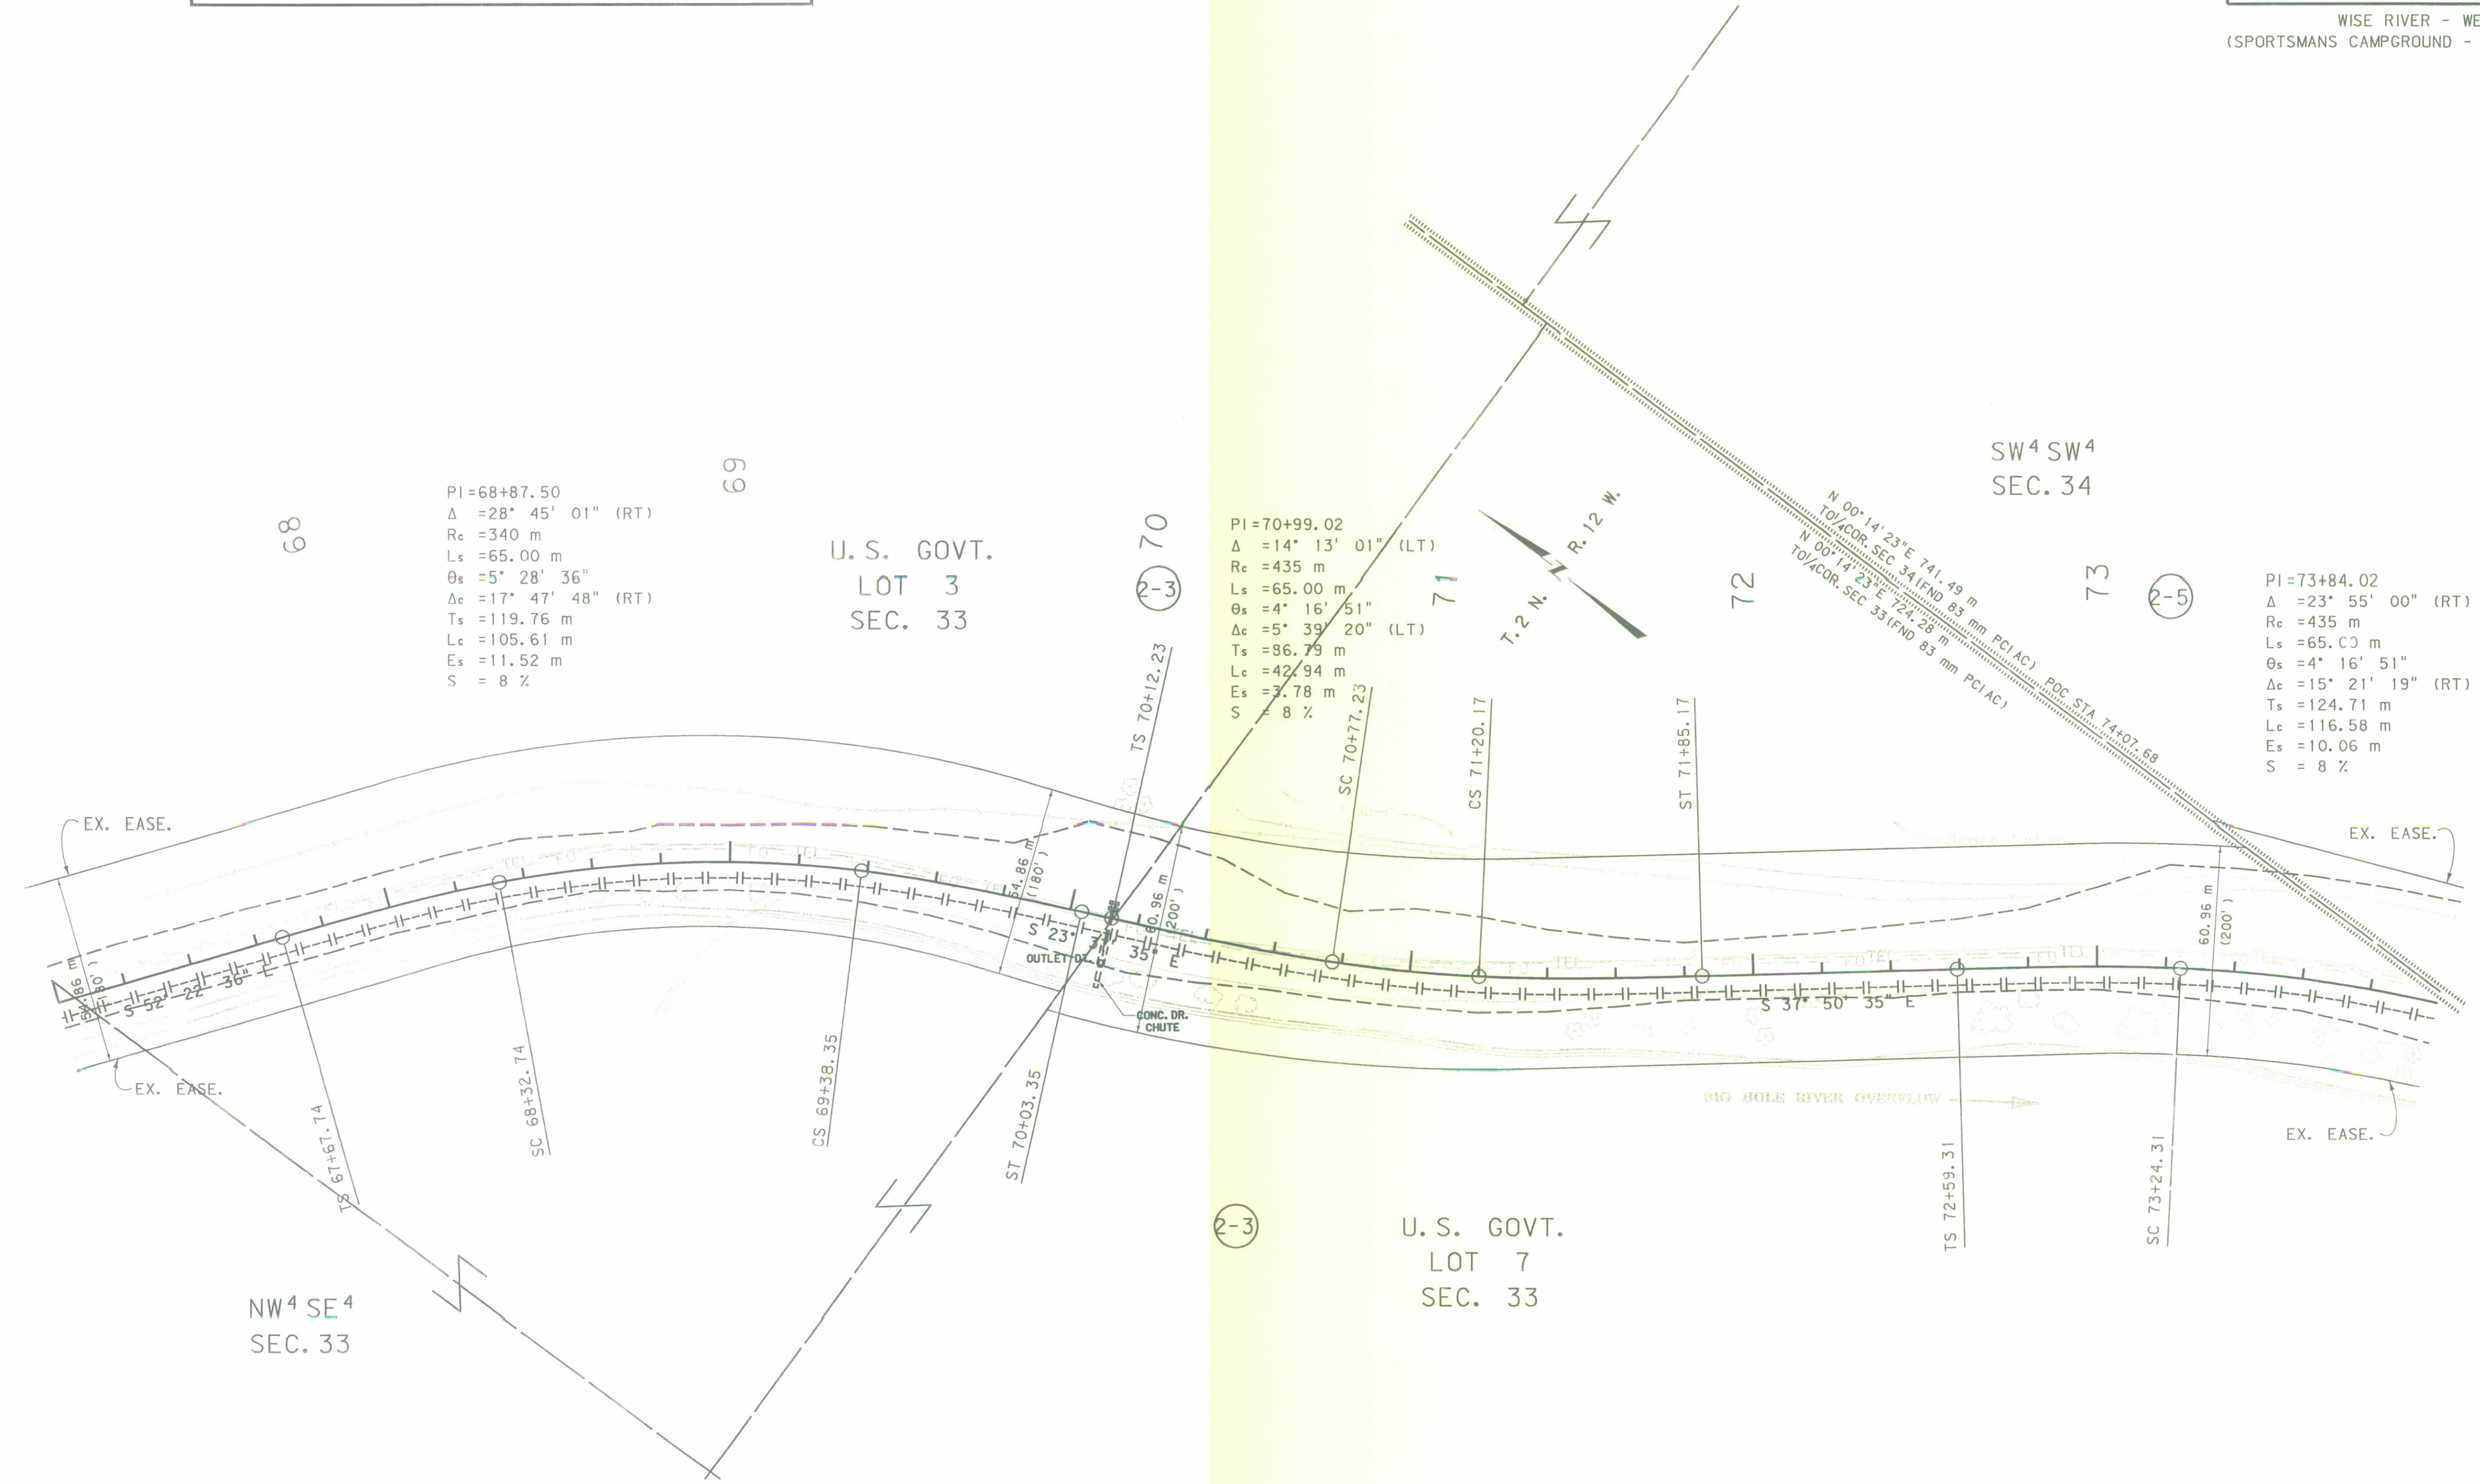


- NOTES: 1. ALL MEASUREMENTS ARE METRIC EXCEPT AS NOTED
2. THE PROPOSED R/W LINE WHERE A SPIRAL CURVE TRANSITION IS USED IS A CHORD RATHER THAN A CONCENTRIC CURVE.
3. THE ENGLISH AREAS ARE FOR INFORMATIONAL PURPOSES ONLY.
4. ALL STATIONS AND OFFSETS FOR R/W BREAKS ARE IN REFERENCE TO THE R/W BASELINE.

BACKSLOPE LIMITS INCLUDE ROUNDING	
CONSTRUCTION LIMITS:	CUT SECTION TOE OF FILL
FHWA/DOT APPROVAL	5-8-02
MAP REVISED	

MONTANA
DEPARTMENT OF TRANSPORTATION

RIGHT OF WAY PLAN
DEER LODGE COUNTY
SCALE 1:1000

0 50M 100M

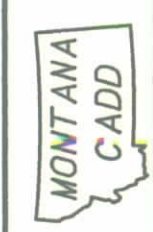


RDROW

C:\dgm\137\ROPLN\Z05.dgn
12/17/2005
1:05:36 PM
3
U0034

SEE SHEET NO. 2 FOR OWNERSHIP NAMES, ADDRESSES, AREAS, ETC.

STATE	RIGHT OF WAY ID.	SHEET NO.	TOTAL SHEETS
MONTANA	STPP 46-5(4)51	17	18
PROJECT NUMBER 2137-004			

WISE RIVER - WEST
(SPORTSMAN'S CAMPGROUND - EAST SEGMENT)

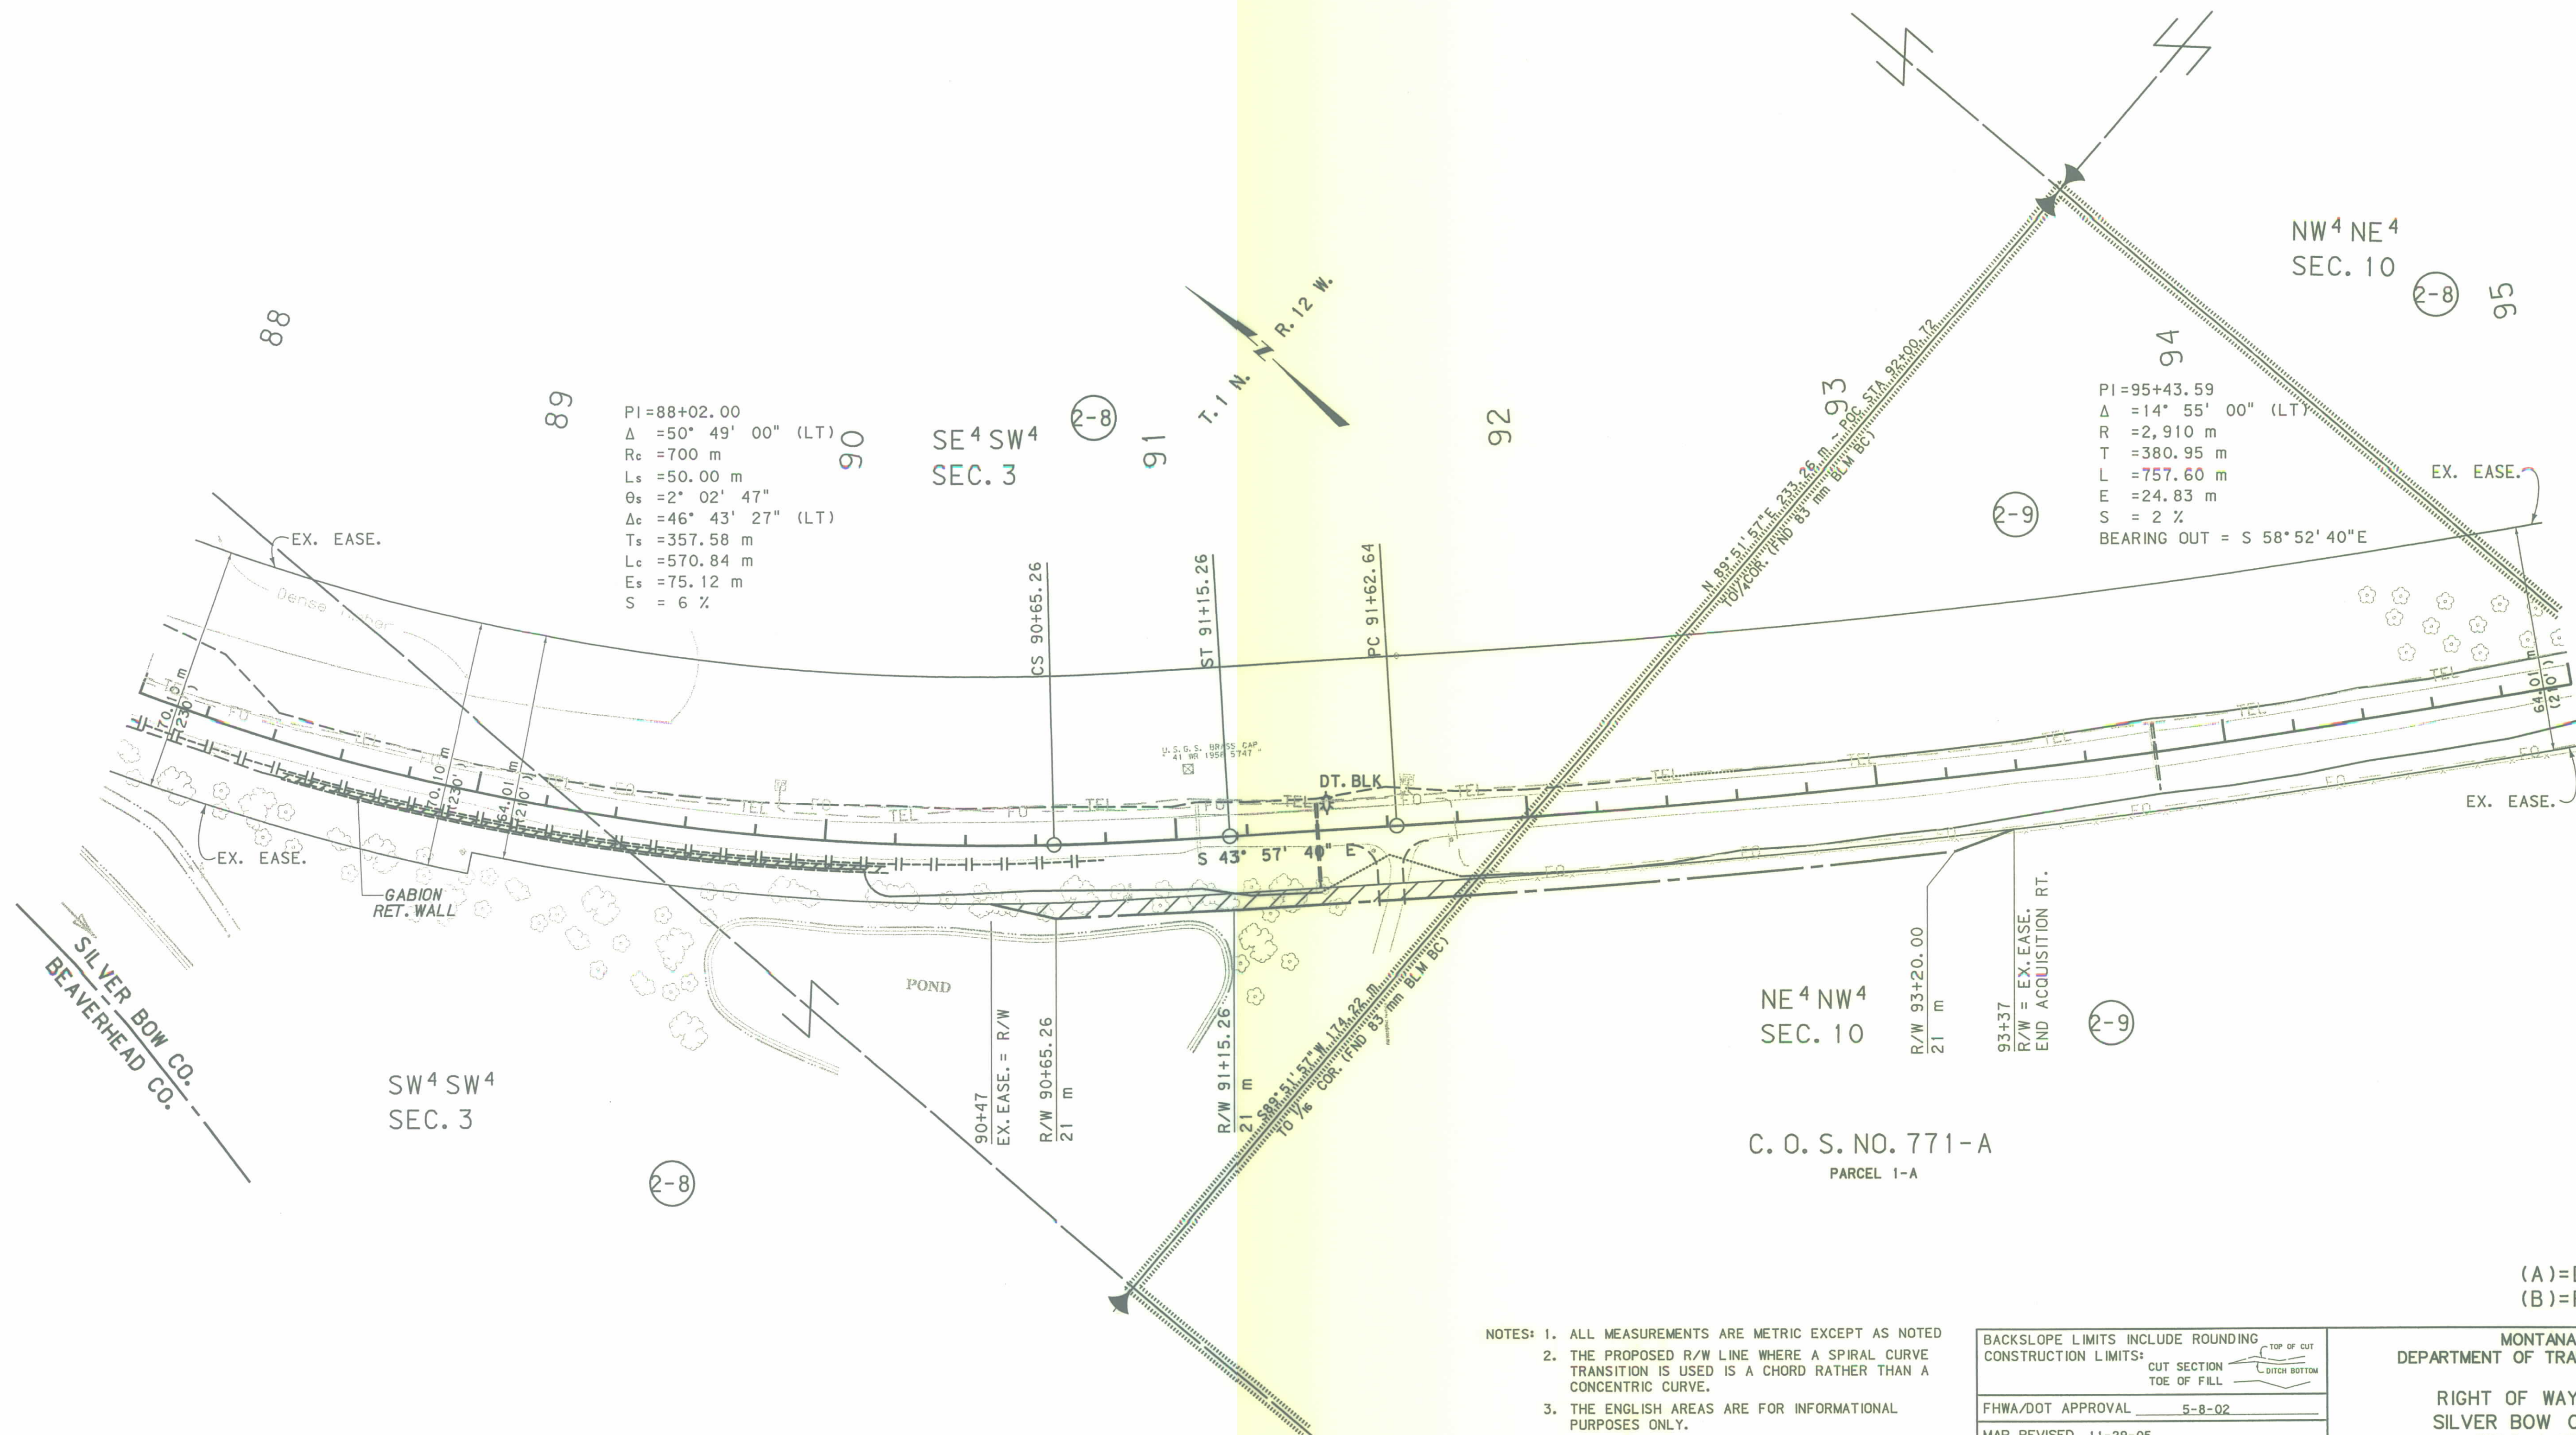

- NOTES:
1. ALL MEASUREMENTS ARE METRIC EXCEPT AS NOTED
 2. THE PROPOSED R/W LINE WHERE A SPIRAL CURVE TRANSITION IS USED IS A CHORD RATHER THAN A CONCENTRIC CURVE.
 3. THE ENGLISH AREAS ARE FOR INFORMATIONAL PURPOSES ONLY.
 4. ALL STATIONS AND OFFSETS FOR R/W BREAKS ARE IN REFERENCE TO THE R/W BASELINE.

BACKSLOPE LIMITS INCLUDE ROUNDING	CUT SECTION
CONSTRUCTION LIMITS:	TOE OF FILL
FHWA/DOT APPROVAL 5-8-02	
MAP REVISED 11-29-05	

(A)=DESIGN LINE
(B)=R/W BASELINE

MONTANA
DEPARTMENT OF TRANSPORTATION

RIGHT OF WAY PLAN
SILVER BOW COUNTY
SCALE 1"=1000'

0 50M 100M

