


PLANS
NOT
TO
SCALE

FED. ROAD DIST. NO.	STATE	FED. AID PROJ. NO.	R/W No.	SHEET NO.	TOTAL SHEETS
8	MONT.	542(1)	3042-01	1	3

Construction Contract Awarded May 20, 1953

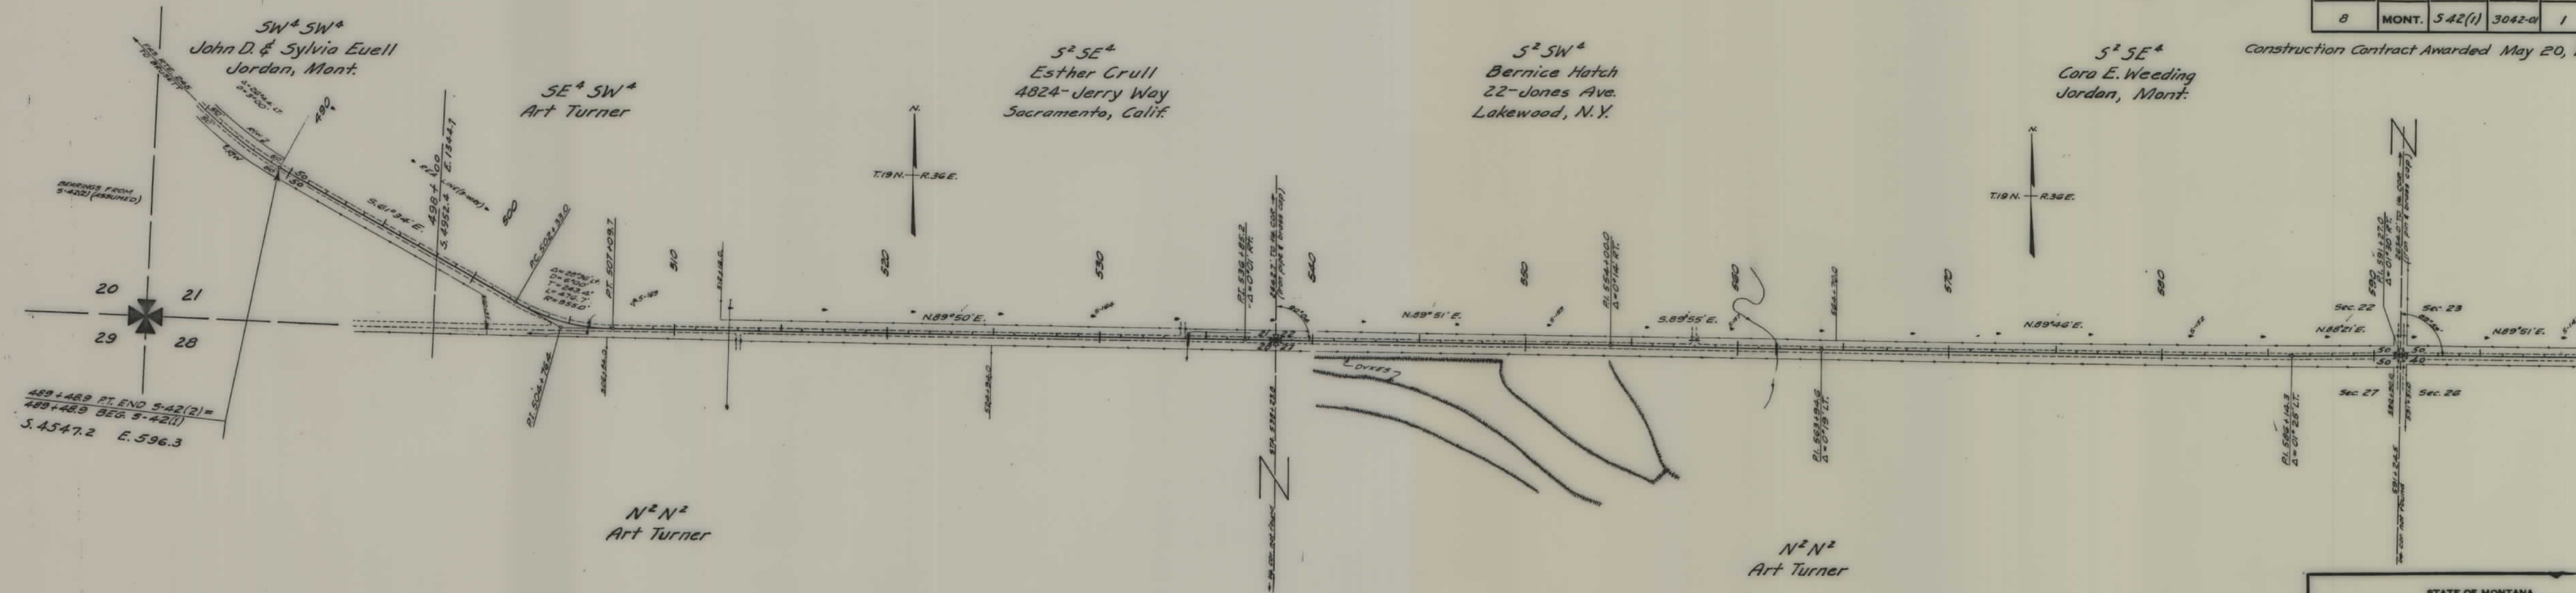


County deed - Sta. 512+16.0 to Sta. 644+20.0

All R/W for this project secured by the County. 4/15/53.


STATE OF MONTANA
STATE HIGHWAY COMMISSION
PLAT SHOWING LAND
REQUIRED FOR RIGHT OF WAY
Garfield COUNTY

SCALE 1"= 400' MAP COMPLETED 2/19/53
DESCRIPTIONS WRITTEN BY M.B. DATE 2/19/53
DESCRIPTIONS CHECKED BY D.J.N. DATE 2/19/53
APPROVED BY Malcolm Bowden R/W ENGINEER

FED. ROAD DIST. NO.	STATE	FED. AID PROJ. NO.	R/W No.	SHEET NO.	TOTAL SHEETS
8	MONT.	542(1)	3042-01	2	3

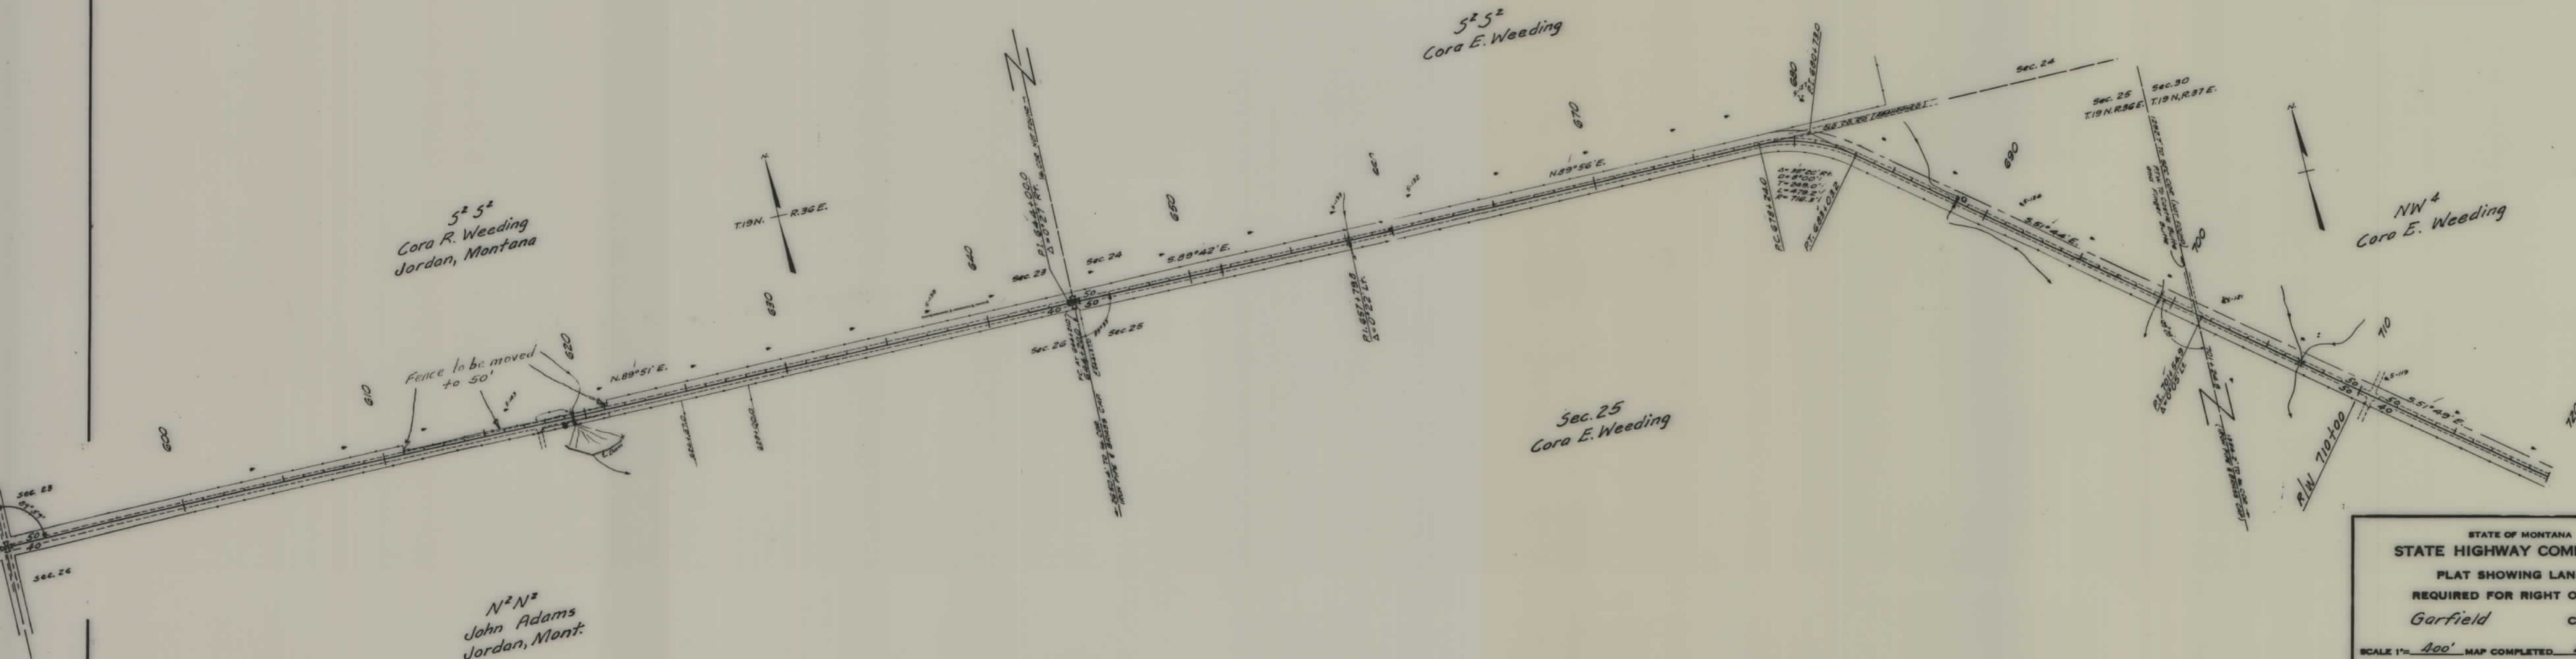

FED. ROAD DIST. NO.	STATE	FED. AID PROJ. NO.	R/W NO.	SHEET NO.	TOTAL SHEETS
8	MONT.	5 42(1)	3042(01)	3	3

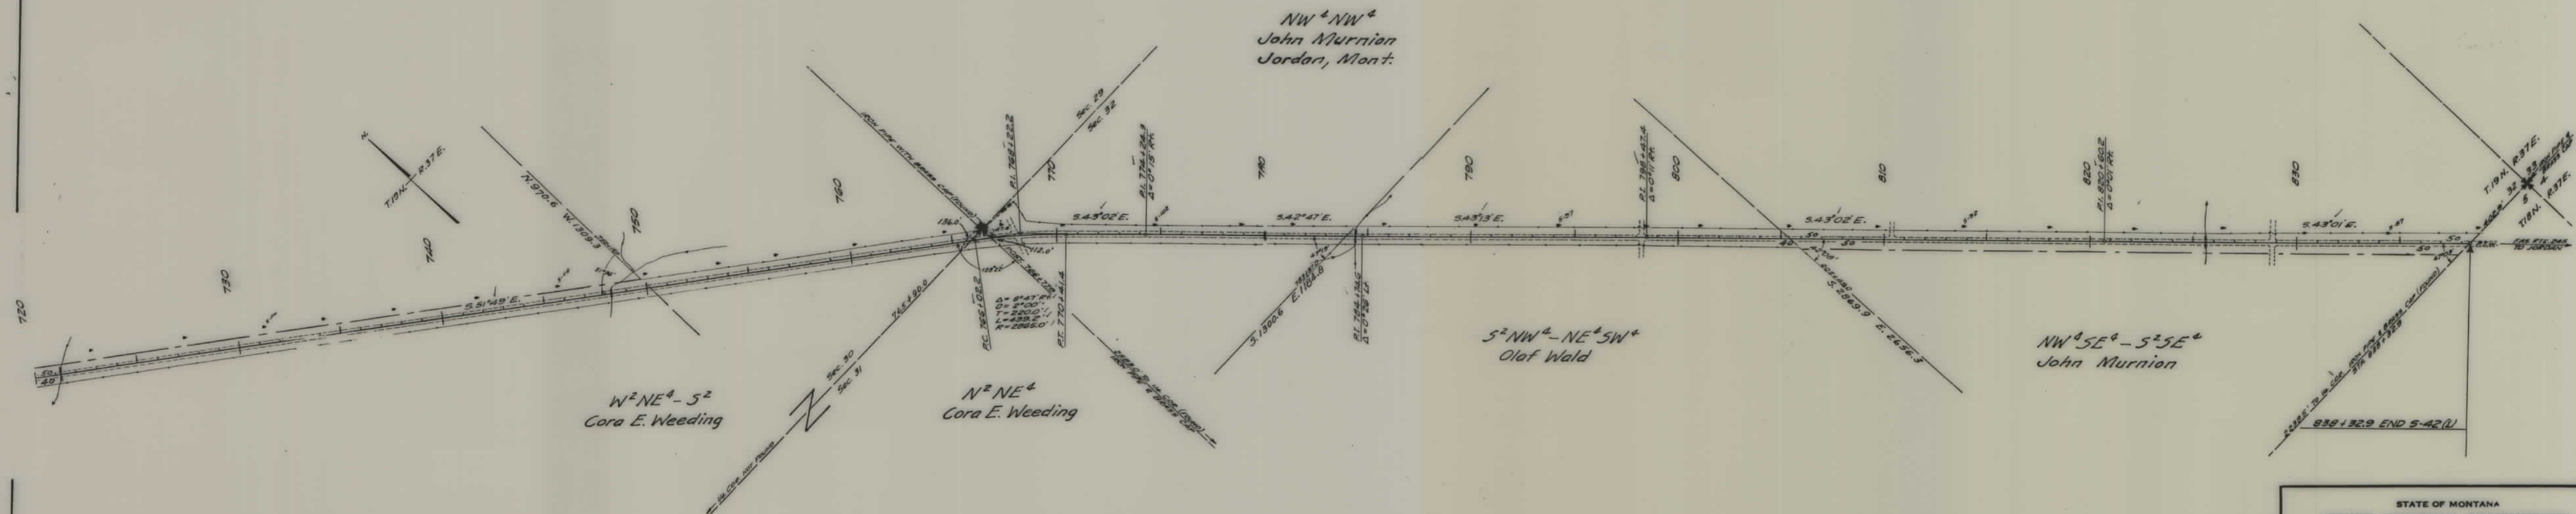

STATE OF MONTANA
STATE HIGHWAY COMMISSION
PLAT SHOWING LAND
REQUIRED FOR RIGHT OF WAY
Garfield COUNTY

SCALE 1"= 400' MAP COMPLETED 2/19/53
DESCRIPTIONS WRITTEN BY N.B. DATE 2/19/53
DESCRIPTIONS CHECKED BY D.J.N. DATE 2/19/53

APPROVED BY Malcolm Bowden R/W ENGINEER