

PLANS
NOT
TO
SCALE

FED. ROAD DIST. NO.	STATE	FED AID PROJECT NUMBERS		STATE NO.	SHEET NO.	TOTAL SHEETS
		CONST. NO.	R/W NO.			
8	MONT		S-48(4)	3048-04	1	8

STATE OF MONTANA


STATE HIGHWAY COMMISSION

RIGHT OF WAY PLAN OF


FEDERAL AID PROJECT NO. S-48(4) R/W CONST.

ROUNDUP-WEST

7.012 MILES

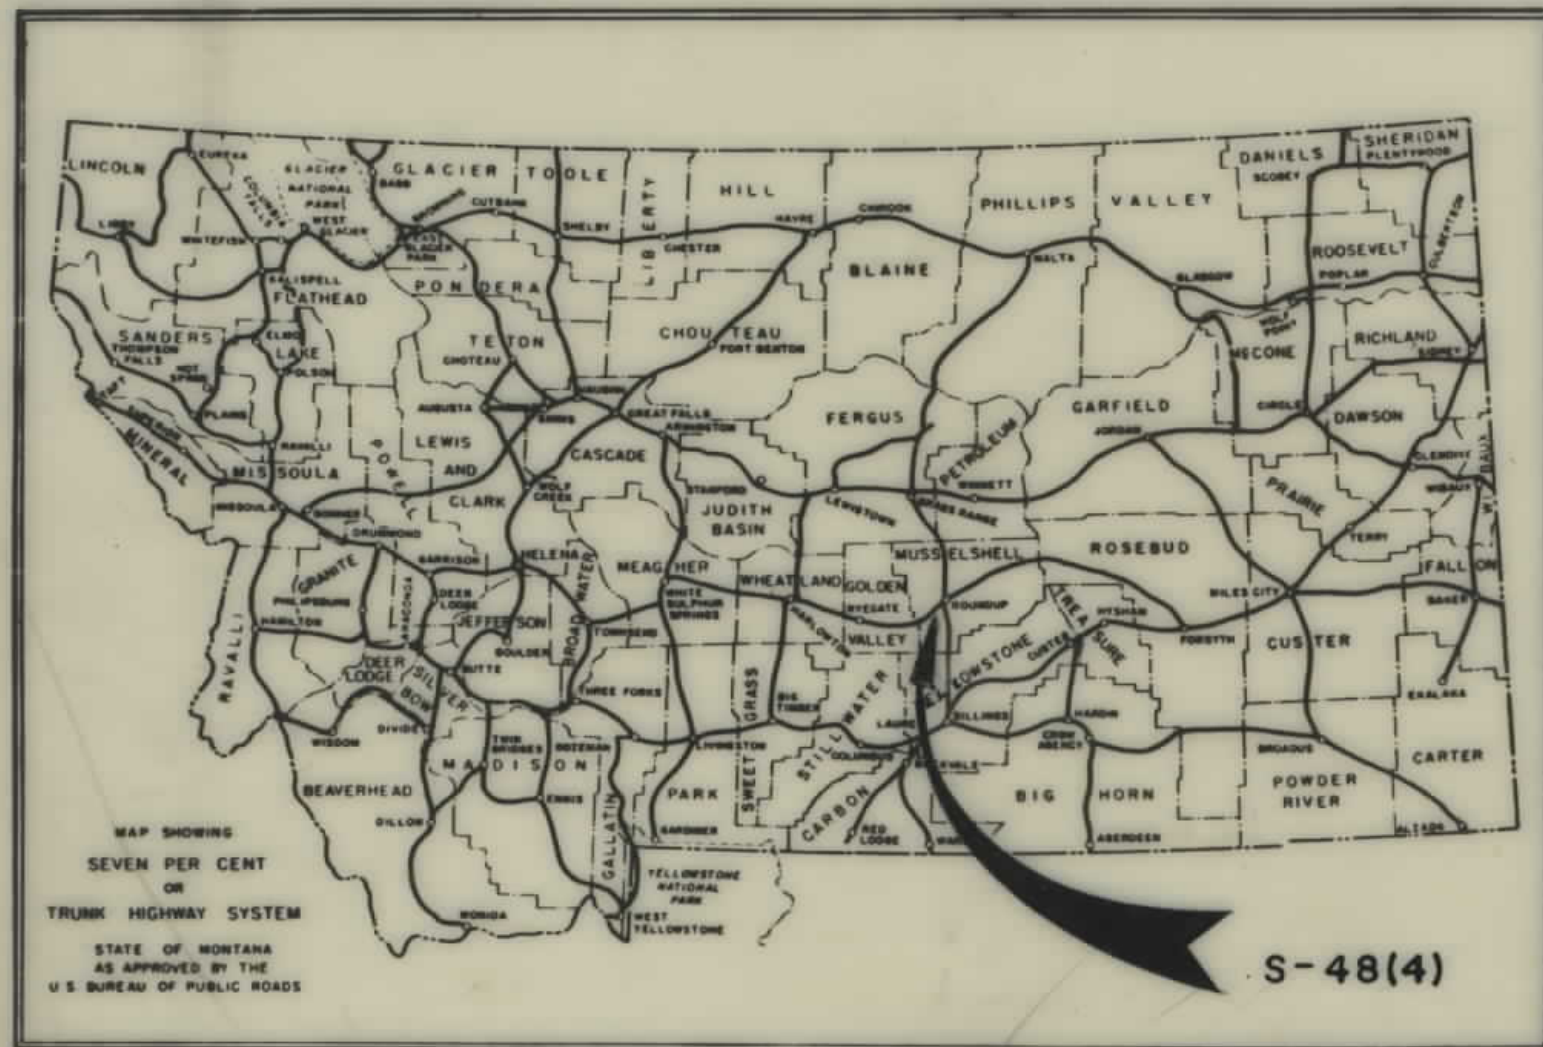

INDEX		
PARCEL NO.	OWNERSHIPS	SHEET NO
1	TRESSA L. JORGENSEN	2
2	H.C. JORGENSEN	2-3
3	STATE OF MONTANA	3-4
4	H.C. JORGENSEN	3
5	H.C. JORGENSEN	4-5
5L-1	SCHOOL DIST. #31 LEASEE	4
6	LOWELL A. & RENETTA RATHBURN	5-6
7	GEO. A. & ELEANOR L. CARLSON	6
8	EDWIN H. & ANNA A. ROBBIN	6-7-8

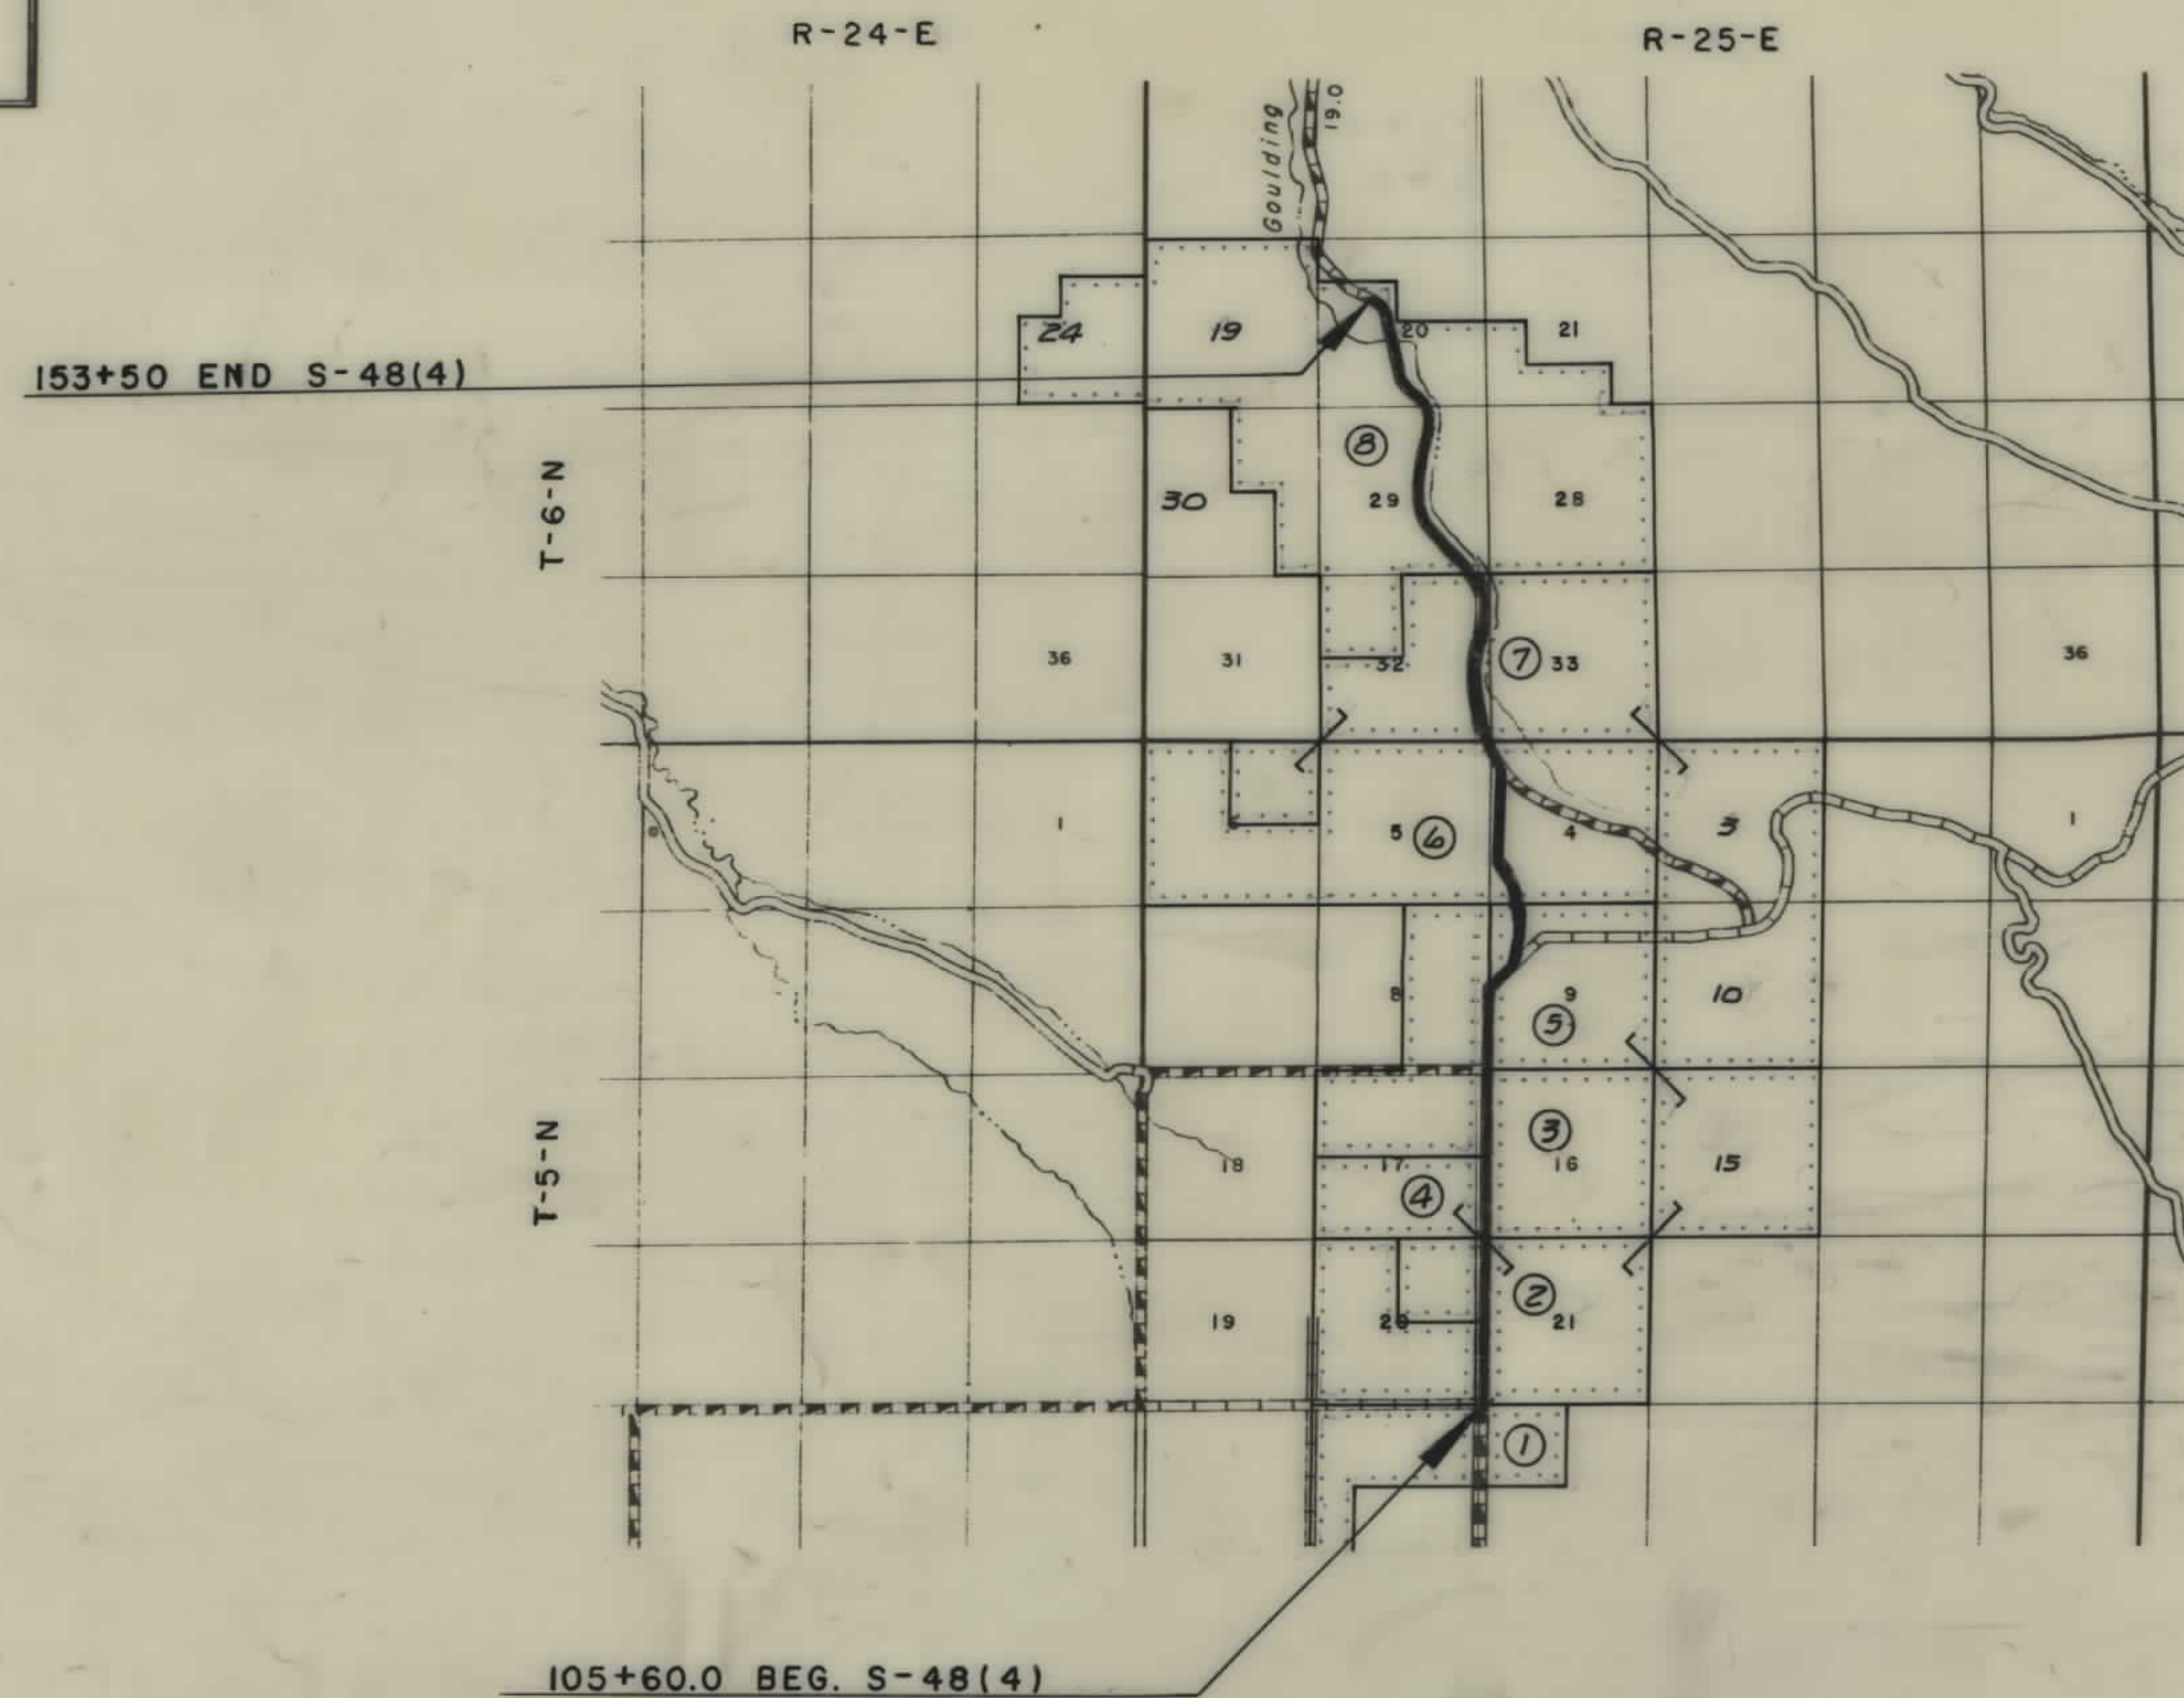


ROUNDUP - WEST

CONVENTIONAL SIGNS

STATE AND NATIONAL LINE.....	=====
COUNTY LINE.....	-----
CITY, VILLAGE OR BOROUGH LINE.....	-----
TOWNSHIP LINE.....	-----
SECTION LINE.....	-----
RESERVATION LINE.....	=====
FENCE LINE.....	-----
GUARD RAIL.....	-----
OWNERSHIP BOUNDARY.....	-----
RIGHT OF WAY LINE.....	-----
RIGHT OF WAY LINE FENCED.....	-----
TRAVELED WAY.....	-----
RAILROADS.....	-----
RETAINING WALLS.....	-----
BASE OR SURVEY LINE.....	-----
LEVEE.....	-----
CULVERTS IN PLACE (PLAN).....	-----
NEW CULVERTS (PLAN).....	-----
NEW CULVERTS (PROFILE).....	-----
TROLLEY POLE.....	-----
POWER POLE.....	-----
TELEPHONE OR TELEGRAPH POLE.....	-----
MARSH.....	-----
DITCH.....	-----
RIPRAP.....	-----
BRIDGE.....	-----
SECTION CORNER.....	FOUND UNFOUND
1/4 SECTION CORNER.....	FOUND UNFOUND
1/16 CORNER.....	FOUND UNFOUND
CENTER OF SECTION.....	-----
CONTROL OF ACCESS WITH FENCE.....	-----
CONTROL OF ACCESS WITHOUT FENCE.....	-----
PARCEL NUMBER.....	-----
CATTLE GUARD.....	-----
GATE IN FENCE.....	-----
CONSTRUCTION LIMITS.....	CUT FILL

OWNERSHIPS								
PARCEL	NAME	ADDRESS	TOTAL ACREAGE	GROSS TAKE ACREAGE	P.T.W. ACREAGE	NET TAKE ACREAGE	REMAINDER	
							LEFT	RIGHT
1	TRESSA L. JORGENSEN	220 ALDERSON AVE, BILLINGS	160.0	0.35	0.17	0.18		
2	H.C. JORGENSEN	GOULDING CR. RTE, ROUNDUP, MONT.		10.80	3.64	7.16		


FED. ROAD DIST. NO.	STATE	FED. AID PROJECT NUMBERS		STATE NO.	SHEET NO.	TOTAL SHEETS
		CONST. NO.	R/W NO.			
8	MONT.		S-48(4)	3048-04	2	8

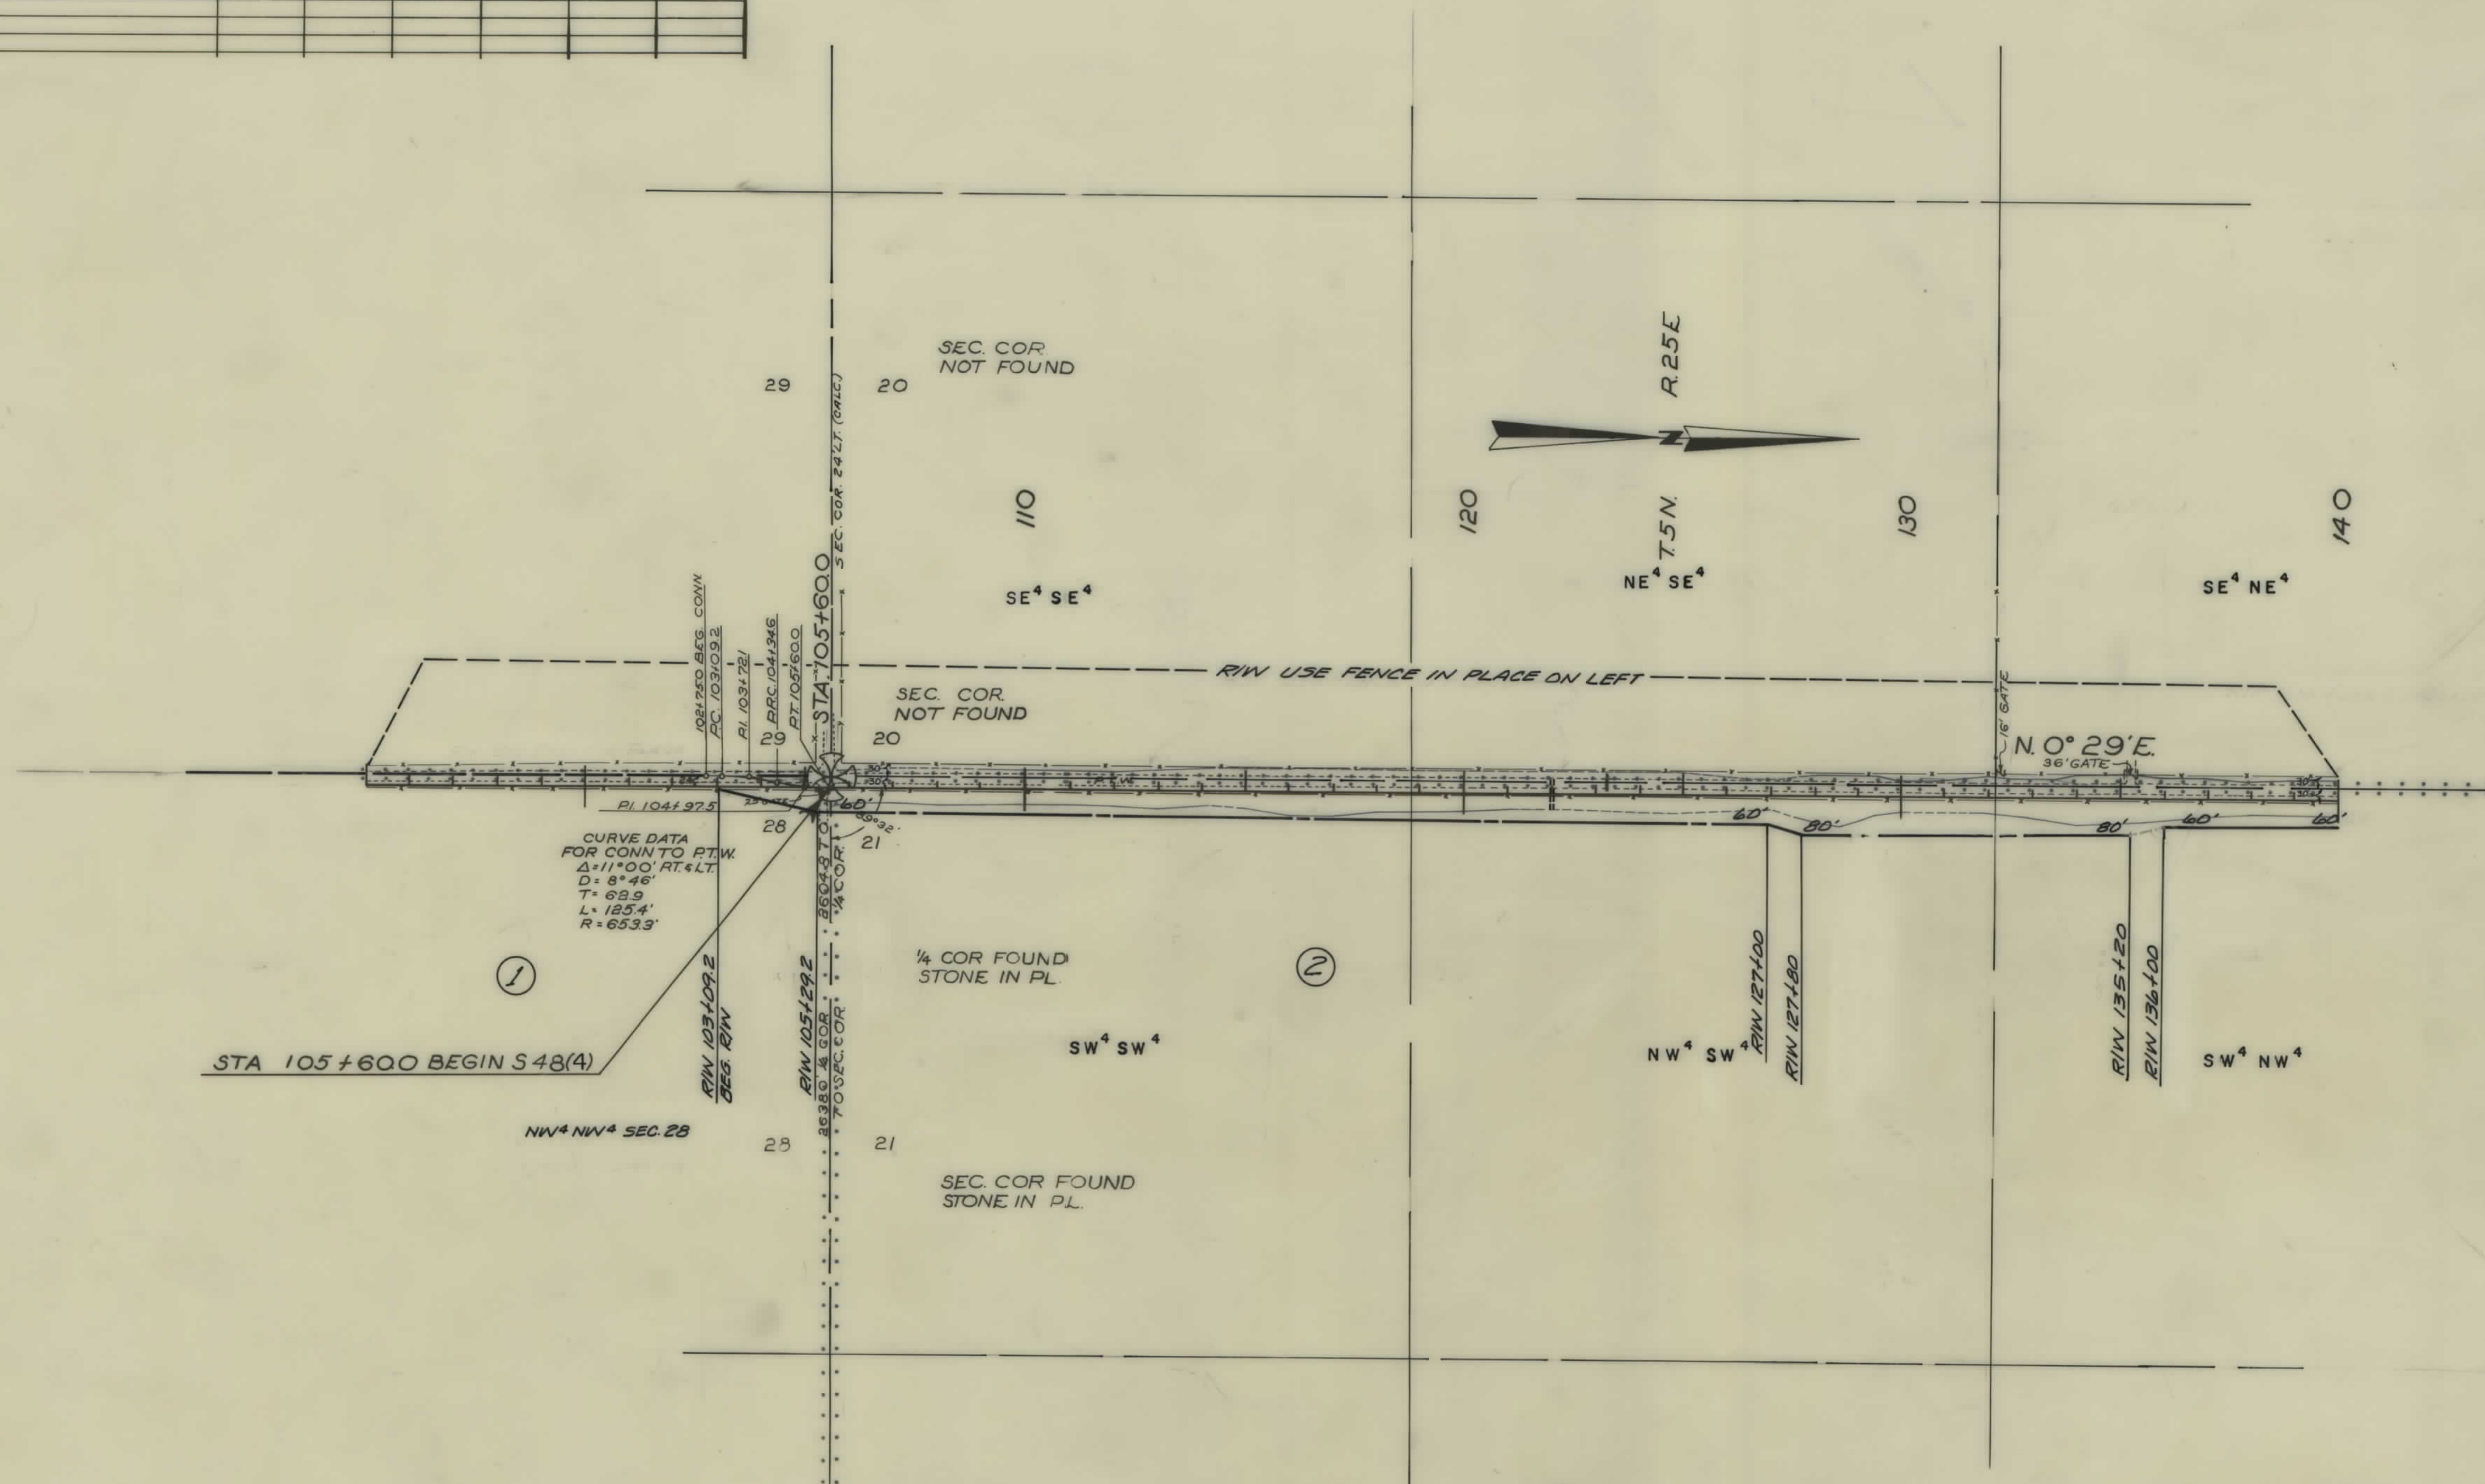

CONSTRUCTION LIMITS		STATE OF MONTANA	
TOP OF CUT	-----	STATE HIGHWAY COMMISSION	
TOE OF FILL	-----	LAND REQUIRED FOR RIGHT OF WAY	
MAP TRANS. TO R/W	1-B-105	MUSSELSHELL COUNTY	
MAP REVISED		SCALE 1" = 200' MAP COMPLETED	
B-R-R. APPROVAL	W.H.H.		

OWNERSHIPS							
PARCEL	N A M E	A D D R E S S	TOTAL ACREAGE	GROSS TAKE ACREAGE	R.T.W. ACREAGE	NET TAKE ACREAGE	REMAINDER LEFT RIGHT
2	H.C. JORGENSEN	GOULDING CR RTE, ROUNDUP		10.80	3.64	7.16	
3	STATE OF MONTANA	HELENA, MONTANA	640.0	10.79		10.79	629.21
4	H.C. JORGENSEN	GOULDING CR RTE, ROUNDUP		1.83	1.68	0.15	

FED ROAD DIST NO	STATE	FED AID PROJECT NUMBERS		STATE NO.	SHEET NO.	TOTAL SHEETS
		CONST NO.	R/W NO.			
8	MONT		S-48(4)	3048-04	3	8

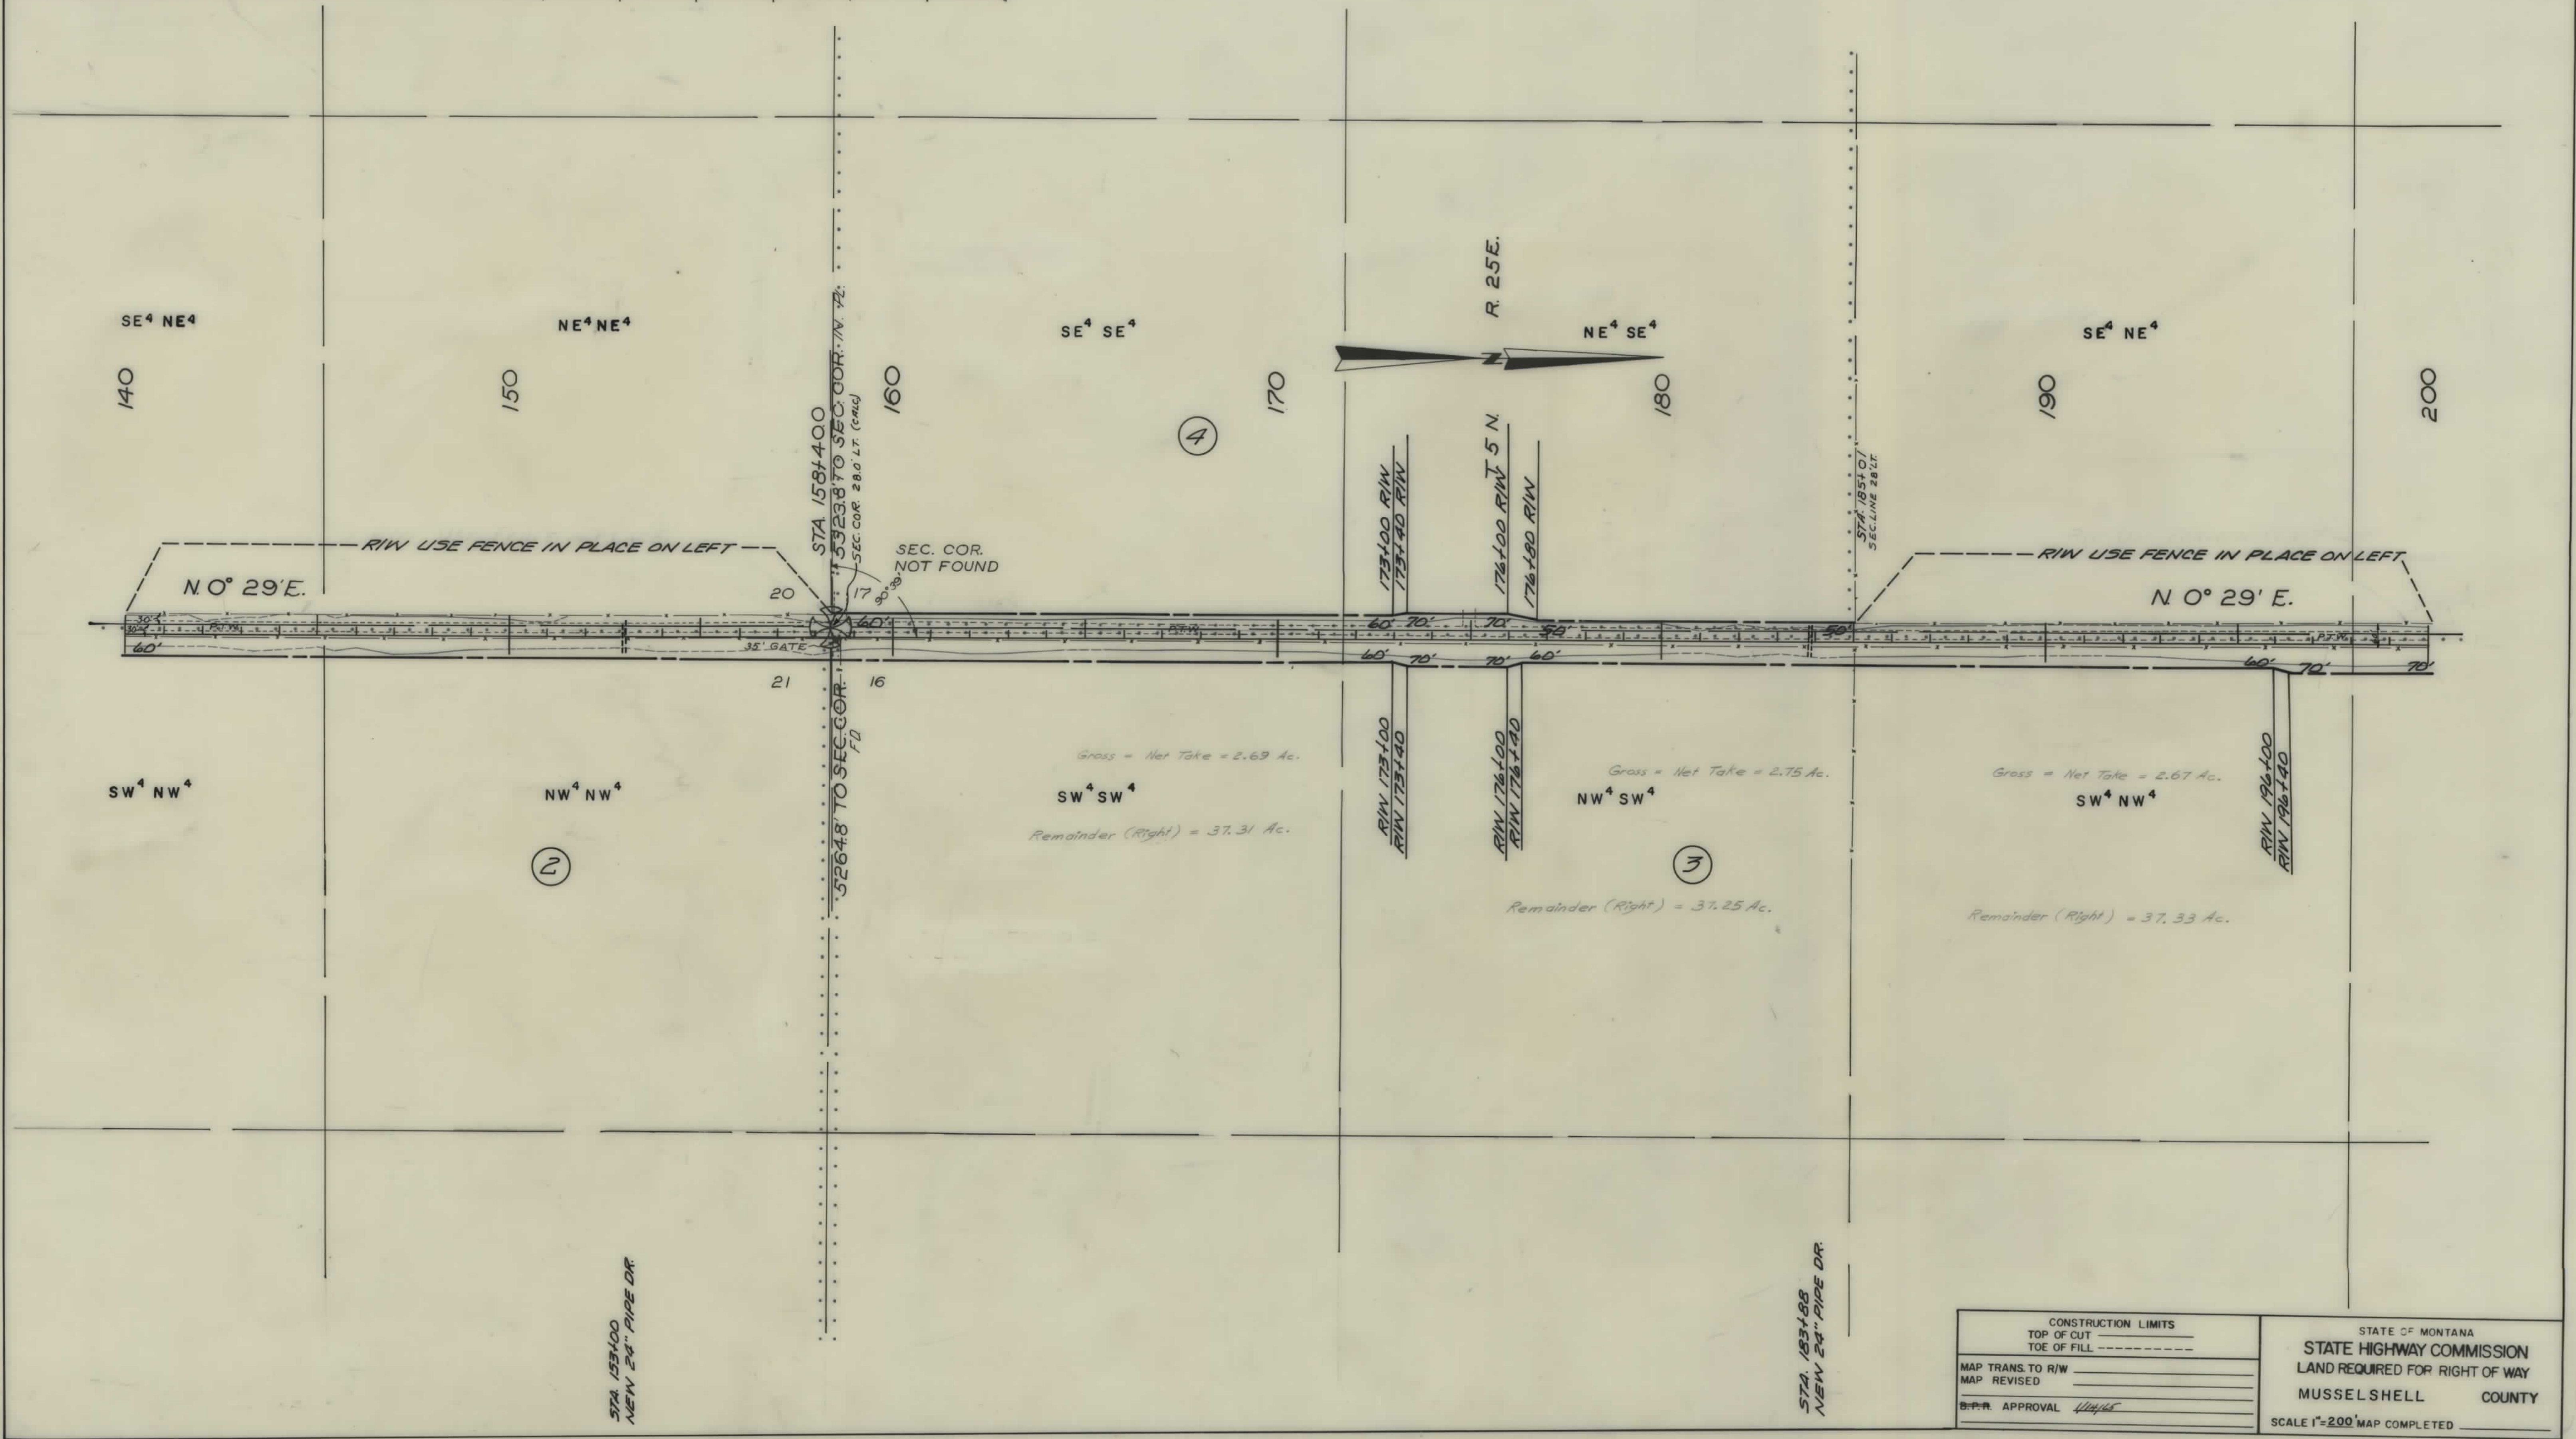

OWNERSHIPS								
PARCEL	NAME	ADDRESS	TOTAL ACREAGE	GROSS TAKE ACREAGE	P.T.W. ACREAGE	NET TAKE ACREAGE	REMAINDER	
							LEFT	RIGHT
3	STATE OF MONTANA	HELENA, MONTANA	640.0	10.79		10.79		629.21
5	H. C. JORGENSEN	GOULDING CIRCLE, ROUNDUP		16.75 *	2.99	13.76 *		
5-L1	SCHOOL DIST. #31-LEASEE	MUSSELSHELL, COUNTY	1.00	0.29		0.29		0.71
	PARCEL 5-L1 DELETED	LEASE HAS BEEN VOIDED						

* INCLUDES AREA FOR PARCEL 5-L1

FED. ROAD DIST. NO.	STATE	FED. AID PROJECT NUMBERS		STATE NO.	SHEET NO.	TOTAL SHEETS
		CONST. NO.	R. # NO.			
8	MONT.		S-48(4)	3048-04	4	8




CONSTRUCTION LIMITS TOP OF CUT TOE OF FILL		STATE OF MONTANA STATE HIGHWAY COMMISSION LAND REQUIRED FOR RIGHT OF WAY MUSSELSHELL COUNTY	
MAP TRANS. TO R/W MAP REVISED		SCALE 1"=200' MAP COMPLETED	
B.R.R. APPROVAL 1/14/65 - 1/28/65			

OWNERSHIPS								
PARCEL	N A M E	A D D R E S S	TOTAL ACREAGE	GROSS TAKE ACREAGE	P.T.W. ACREAGE	NET TAKE ACREAGE	REMAINDER	
							LEFT	RIGHT
* 5	H.C. JORGENSEN	GOULDING CR. RTE, ROUNDUP		16.75	2.99	13.76	41.65	581.60
6	LOWELL A. & RENETTA RATHBUN	3420 ANN DR, CARLSBAD, CALIF.	1739.83	22.62	0.85	21.77	1114.69	602.52
2, 3, & 5	H.C. JORGENSEN	GOULDING CR. RTE.	2240.0	29.38	8.31	21.07	359.82	1830.80

* INCLUDES AREAS FOR PARCEL 5-L1

FED. ROAD DIST. NO.	STATE	FED. AID PROJECT NUMBERS		STATE NO.	SHEET NO.	TOTAL SHEETS
		CONST. NO.	R/W NO.			
8	MONT.		S-48 (4)	3048-04	5	8

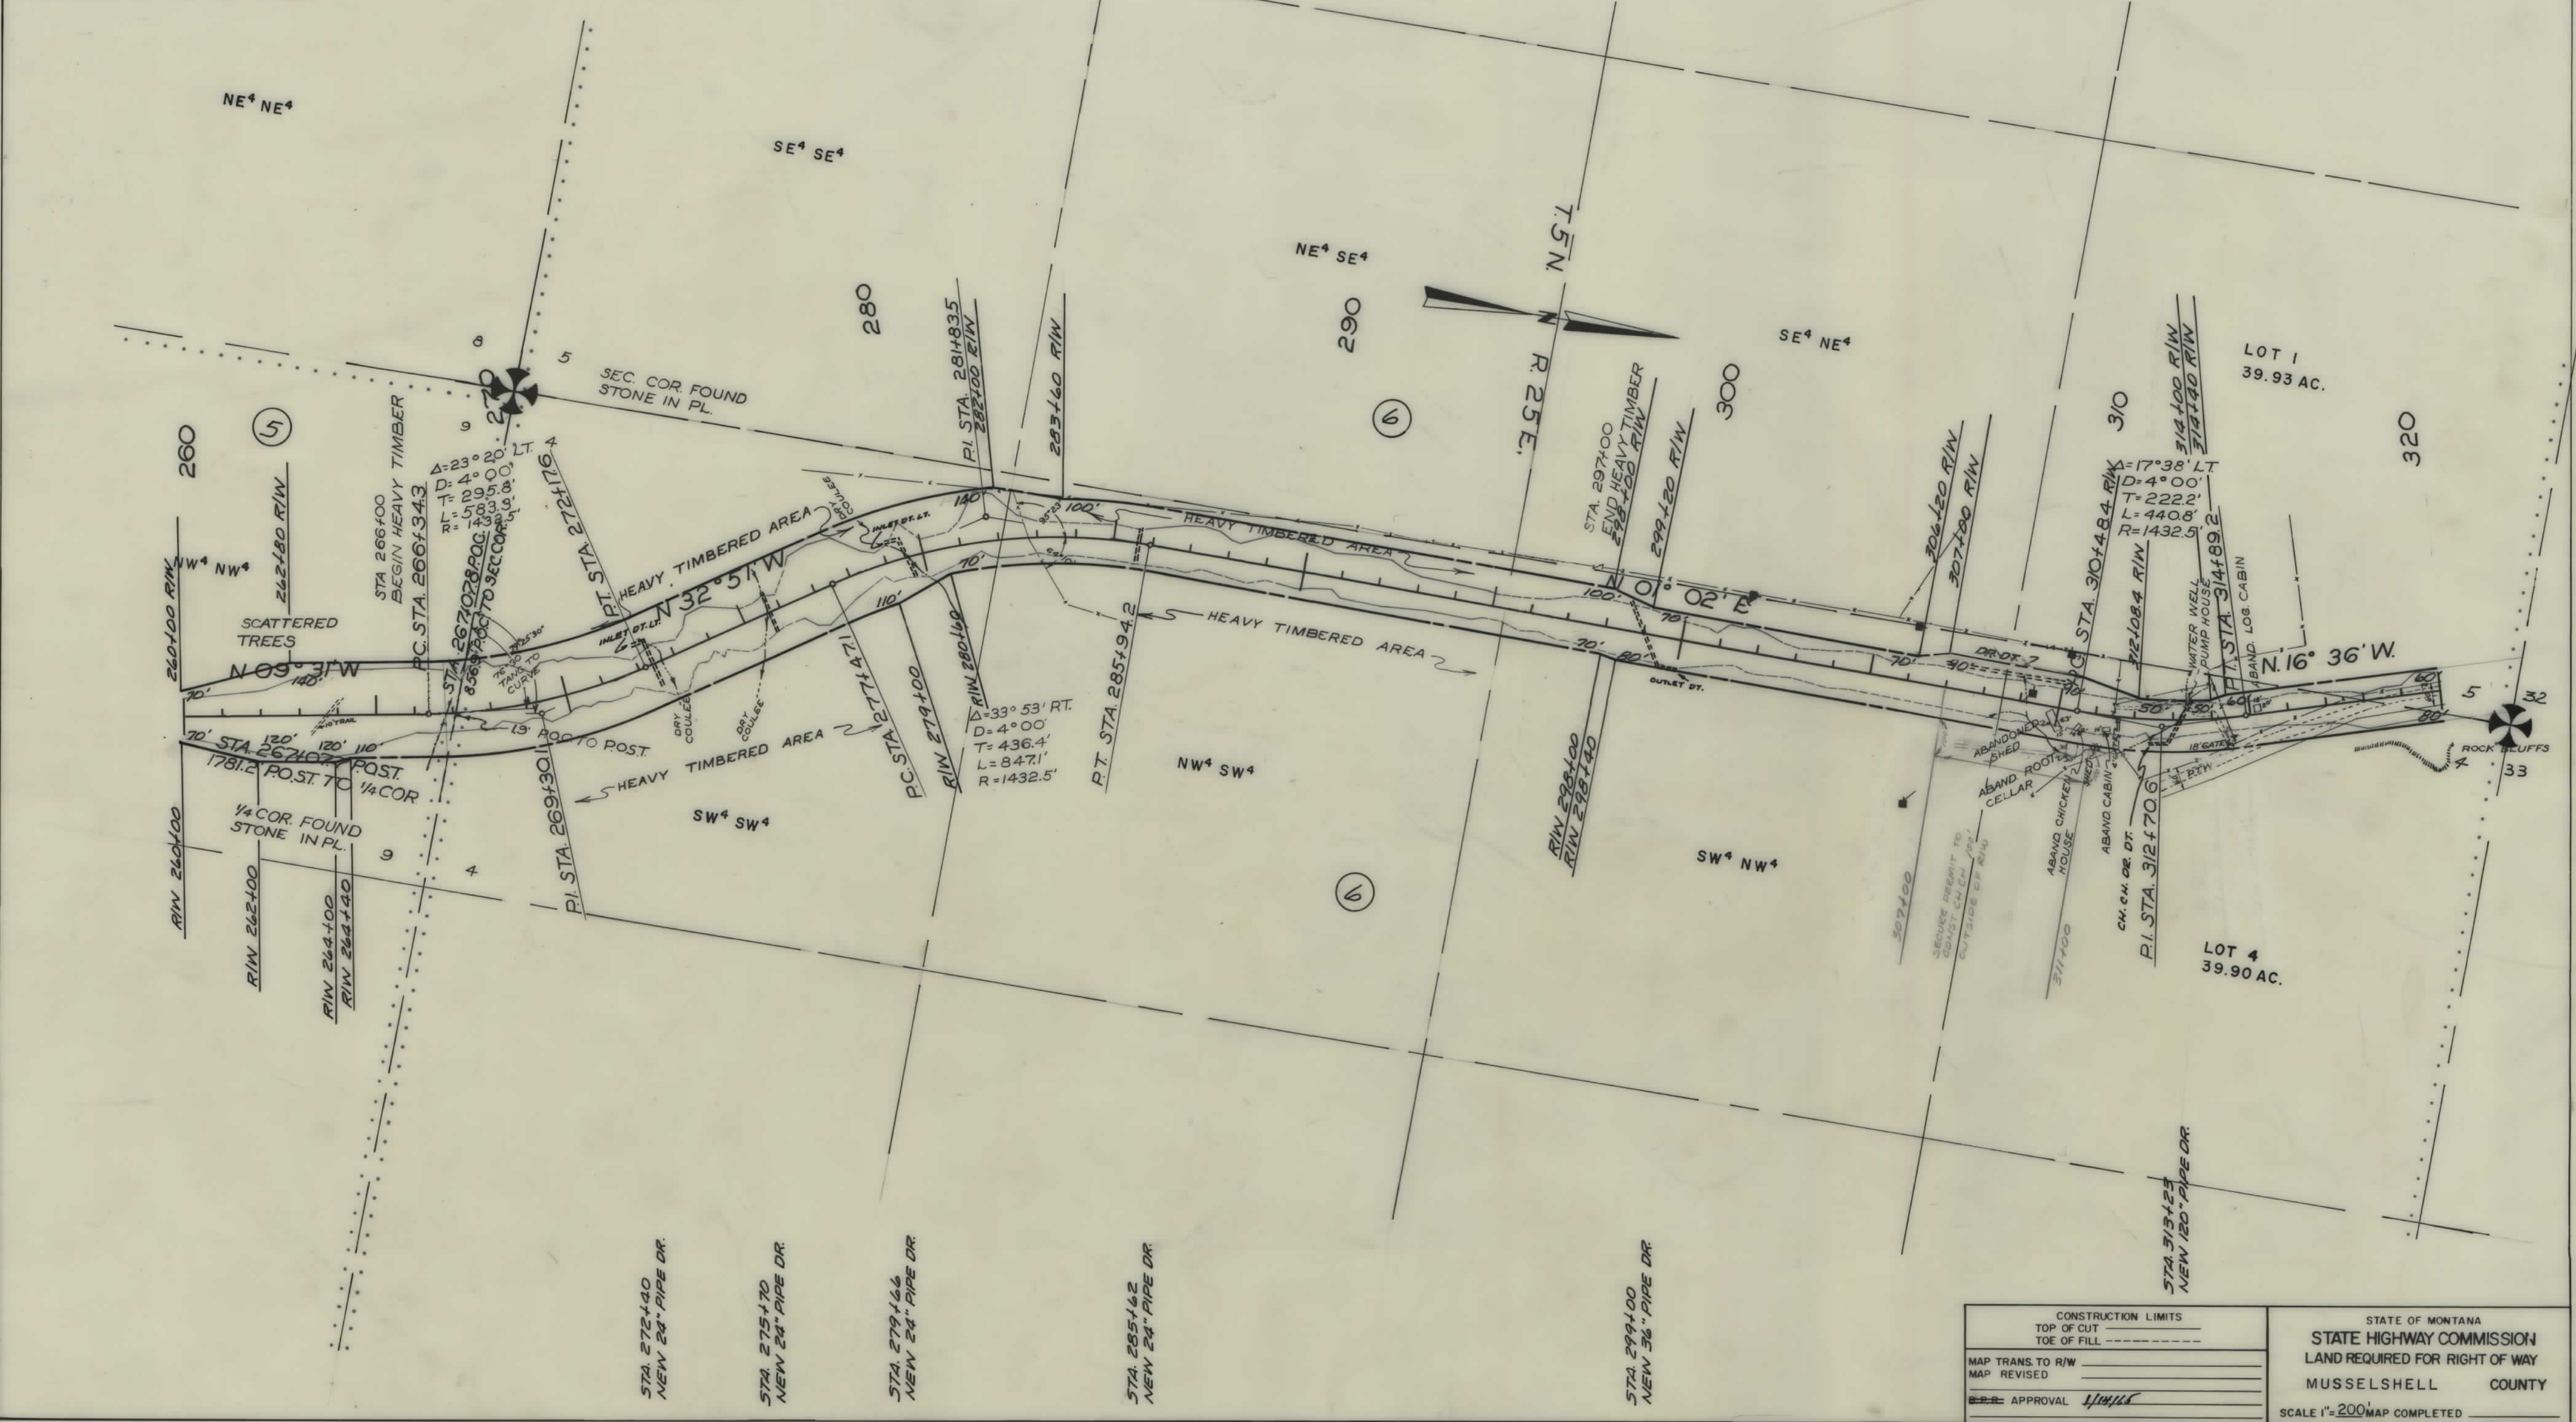

CONSTRUCTION LIMITS TOP OF CUT TOE OF FILL		STATE OF MONTANA STATE HIGHWAY COMMISSION LAND REQUIRED FOR RIGHT OF WAY MUSSELHELL COUNTY	
MAP TRANS TO R/W MAP REVISED		SCALE 1"=200' MAP COMPLETED	
APPROVAL <i>[Signature]</i>			

OWNERSHIPS							
PARCEL	NAME	ADDRESS	TOTAL ACREAGE	GROSS TAKE ACREAGE	R.T.W. ACREAGE	NET TAKE ACREAGE	REMAINDER LEFT RIGHT
8	EDWIN H. ANN A. ROBSON	GOULDING CR. RTE, ROUNDUP	3187.36	35.69	11.64	24.05	

FED. ROAD DIST. NO.	STATE	FED. AID PROJECT NUMBERS CONST. NO.	R.W. NO.	STATE NO.	SHEET NO.	TOTAL SHEETS
8	MONT.		S-48 (4)	3048-04	7	8



