

PLANS
NOT
TO
SCALE

FED. ROAD DIST. NO.	STATE	FED. PROJ. NO.		STATE	SHEET NO.	TOTAL SHEETS
		CONSTR. NO.	PLAN NO.			
8	MONT.	S 49(7)	S 49(4)	3049-04	1	8


FORT LOGAN ~ WHITE SULPHUR SPRINGS



MAPS MADE 2-23-61
 MAPS REVISED
 STATE APPR. 8/29/61
 MAPS TO BUR. PUB. ROADS
 MAPS COMPLETED

STATE OF MONTANA
 STATE HIGHWAY COMMISSION
 LAND REQUIRED FOR RIGHT OF WAY
 MEAGHER COUNTY
 SCALE 1"=200' MAP APPROVED BY


FED. ROAD DIST. NO.	STATE	FED. AID PROJECT NUMBERS		STATE NO.	SHEET NO.	TOTAL SHEETS
		CONST. NO.	R/W NO.			
8	MONT.	S 49(7)	S 49(4)	3049-04	2	8

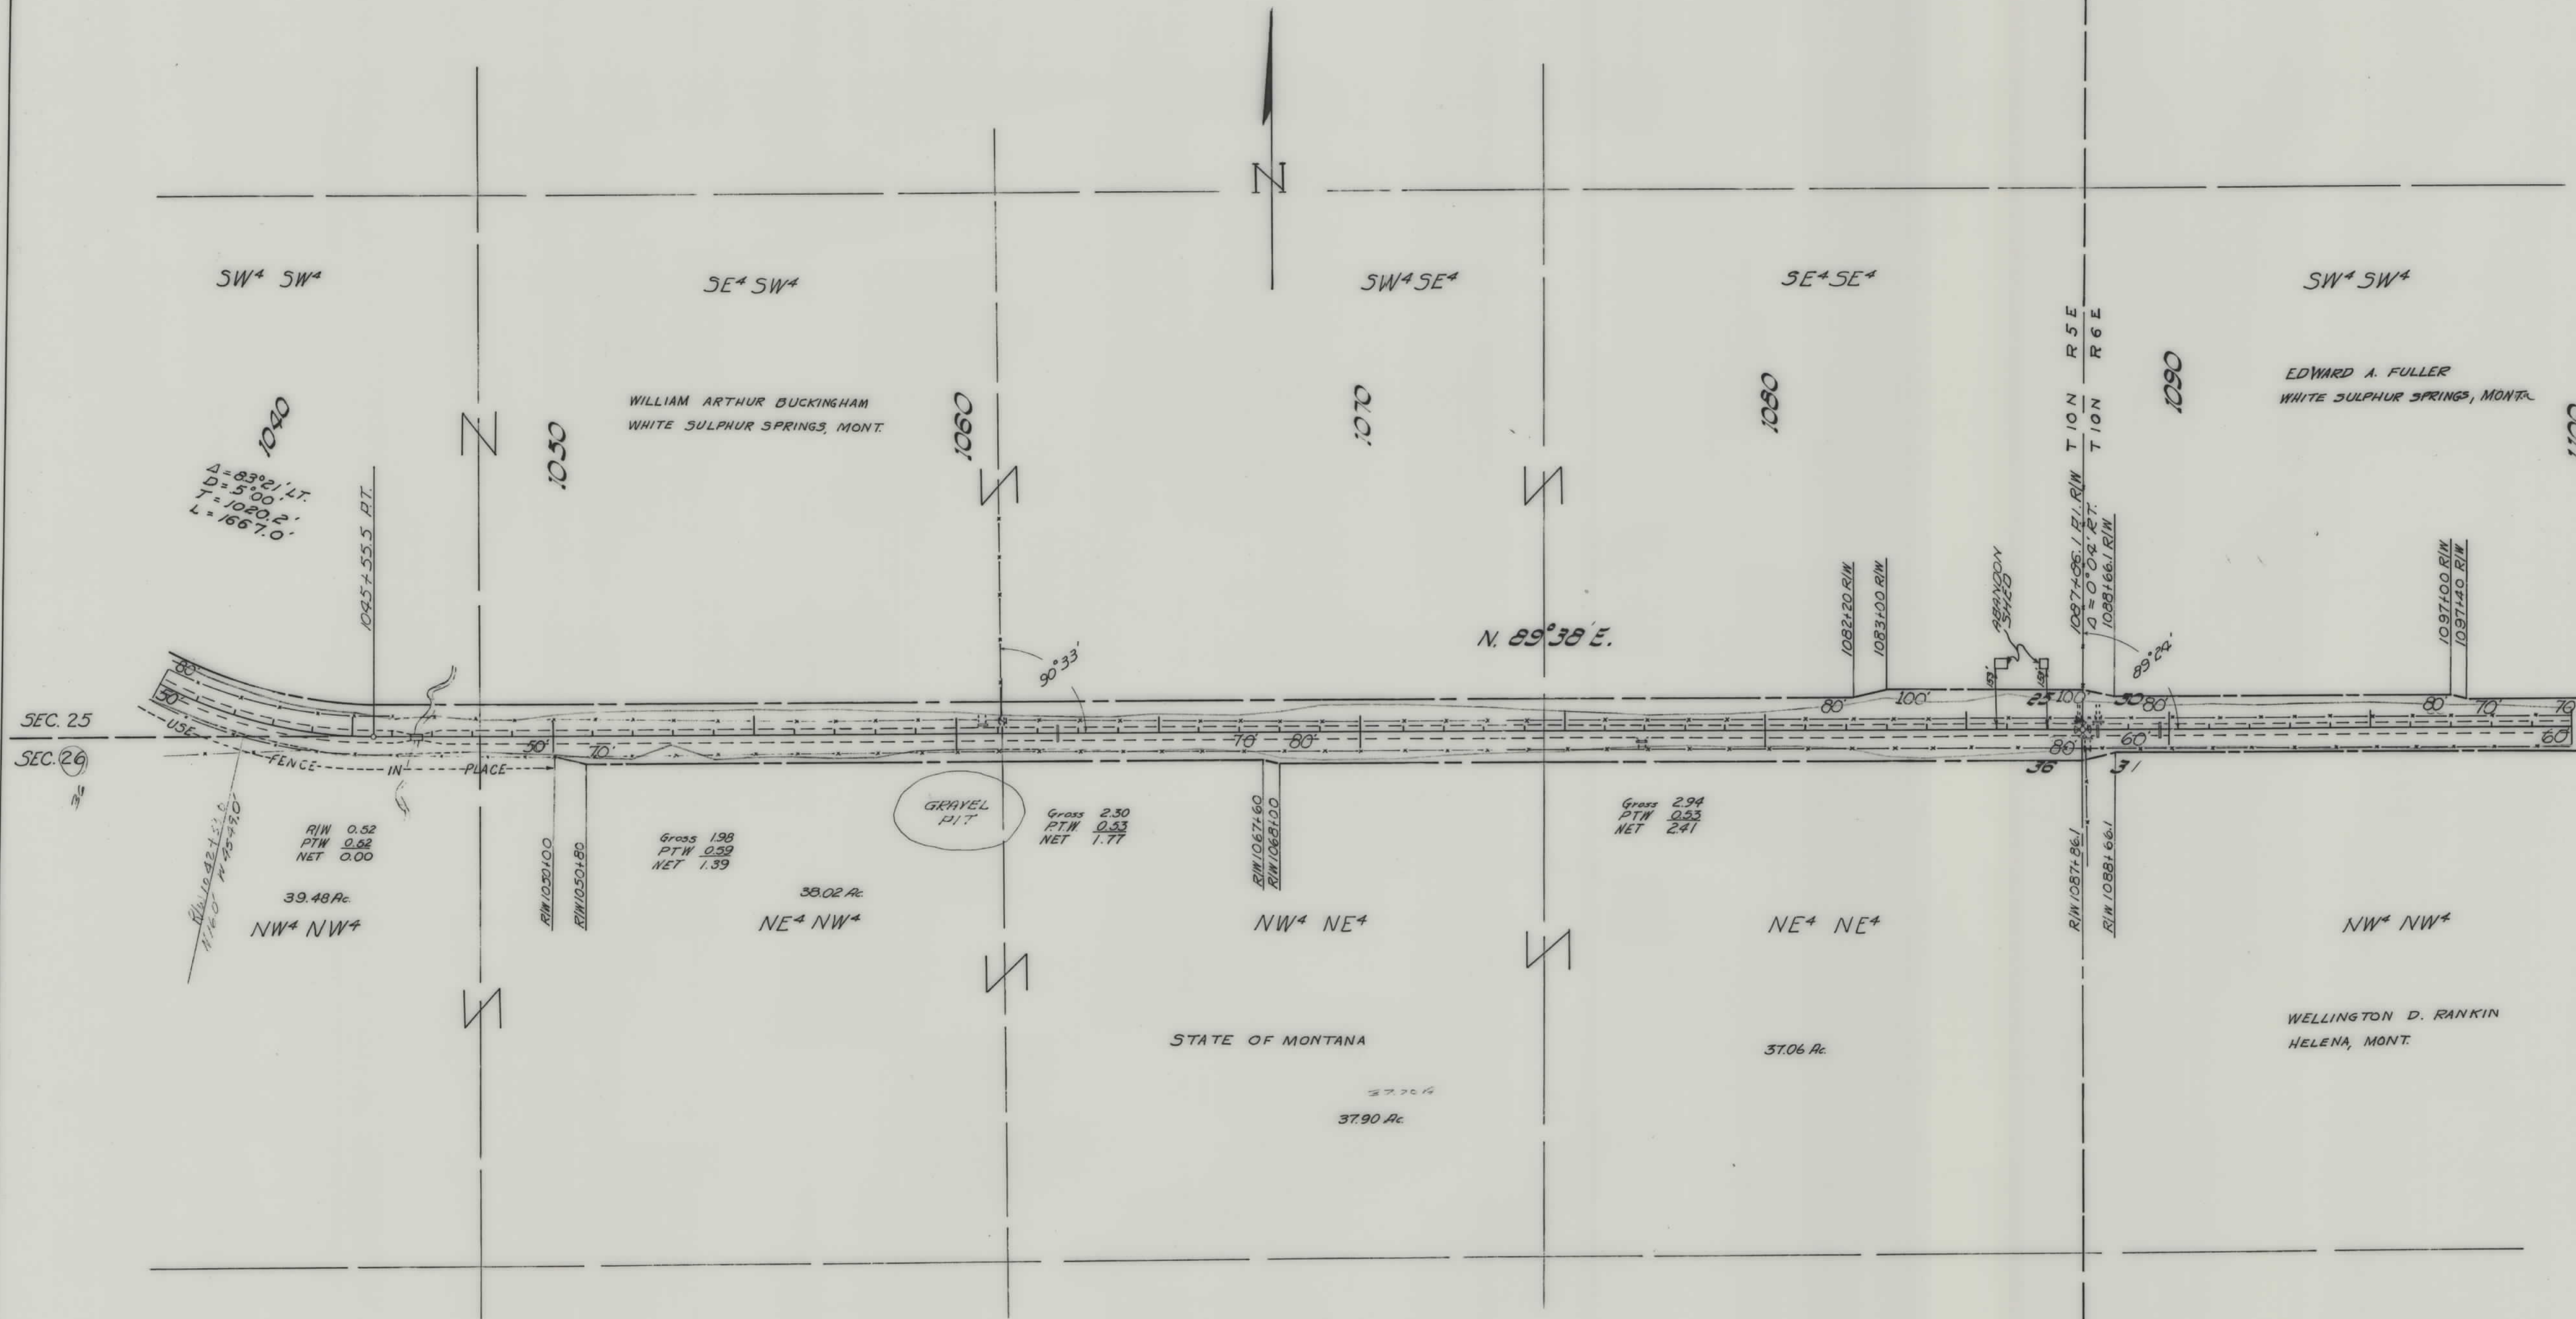



MAPS MADE 2-23-61
 MAPS REVISED
 STATE APPR- 8/29/61
 MAPS TO BUR. PUB. ROADS
 MAPS COMPLETED

STATE OF MONTANA
 STATE HIGHWAY COMMISSION
 LAND REQUIRED FOR RIGHT OF WAY
 MEAGHER COUNTY
 SCALE 1"=200' MAP APPROVED BY

FED. ROAD DIST. NO.	STATE	FED. AID PROJECT NUMBERS		STATE NO.	SHEET NO.	TOTAL SHEETS
		CONST. NO.	R/W NO.			
8	MONT.	S49 (7)	S49 (4)	3049-04	5	8

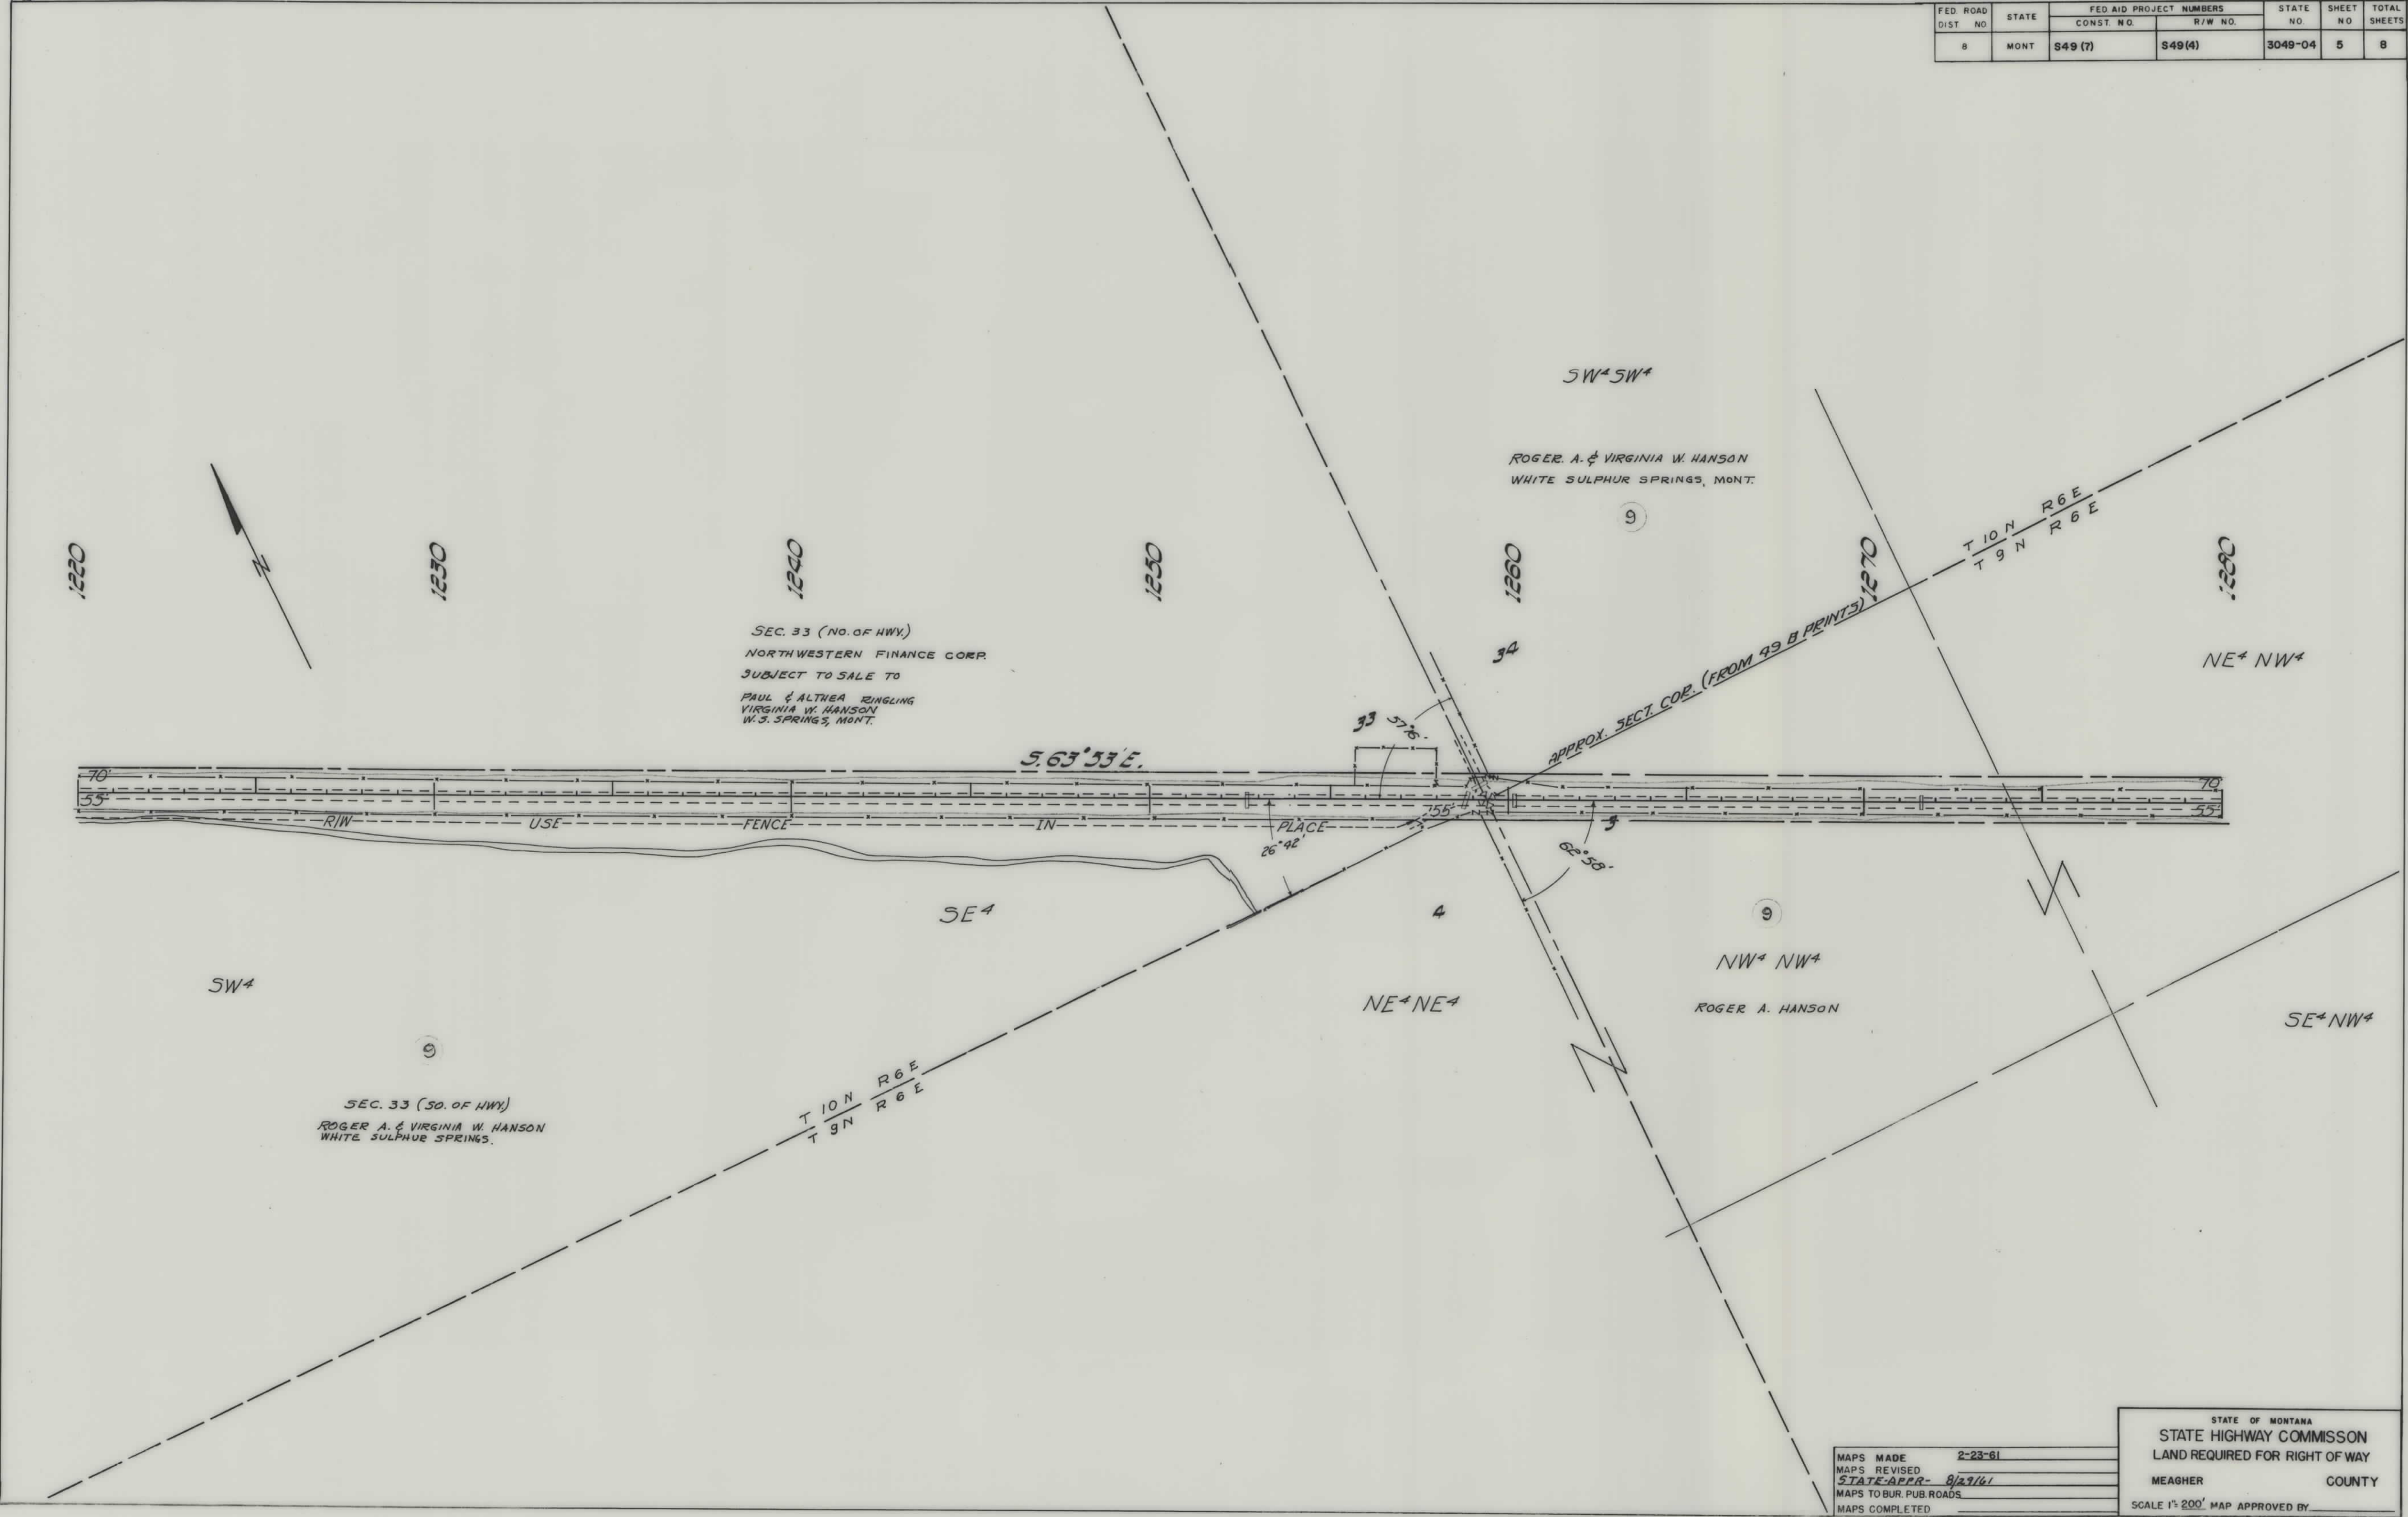


FED. ROAD DIST. NO.	STATE	FED AID PROJECT NUMBERS		STATE NO.	SHEET NO.	TOTAL SHEETS
		CONST. NO.	R/W NO.			
8	MONT.	S49 (7)	S49 (4)	3049-04	6	8

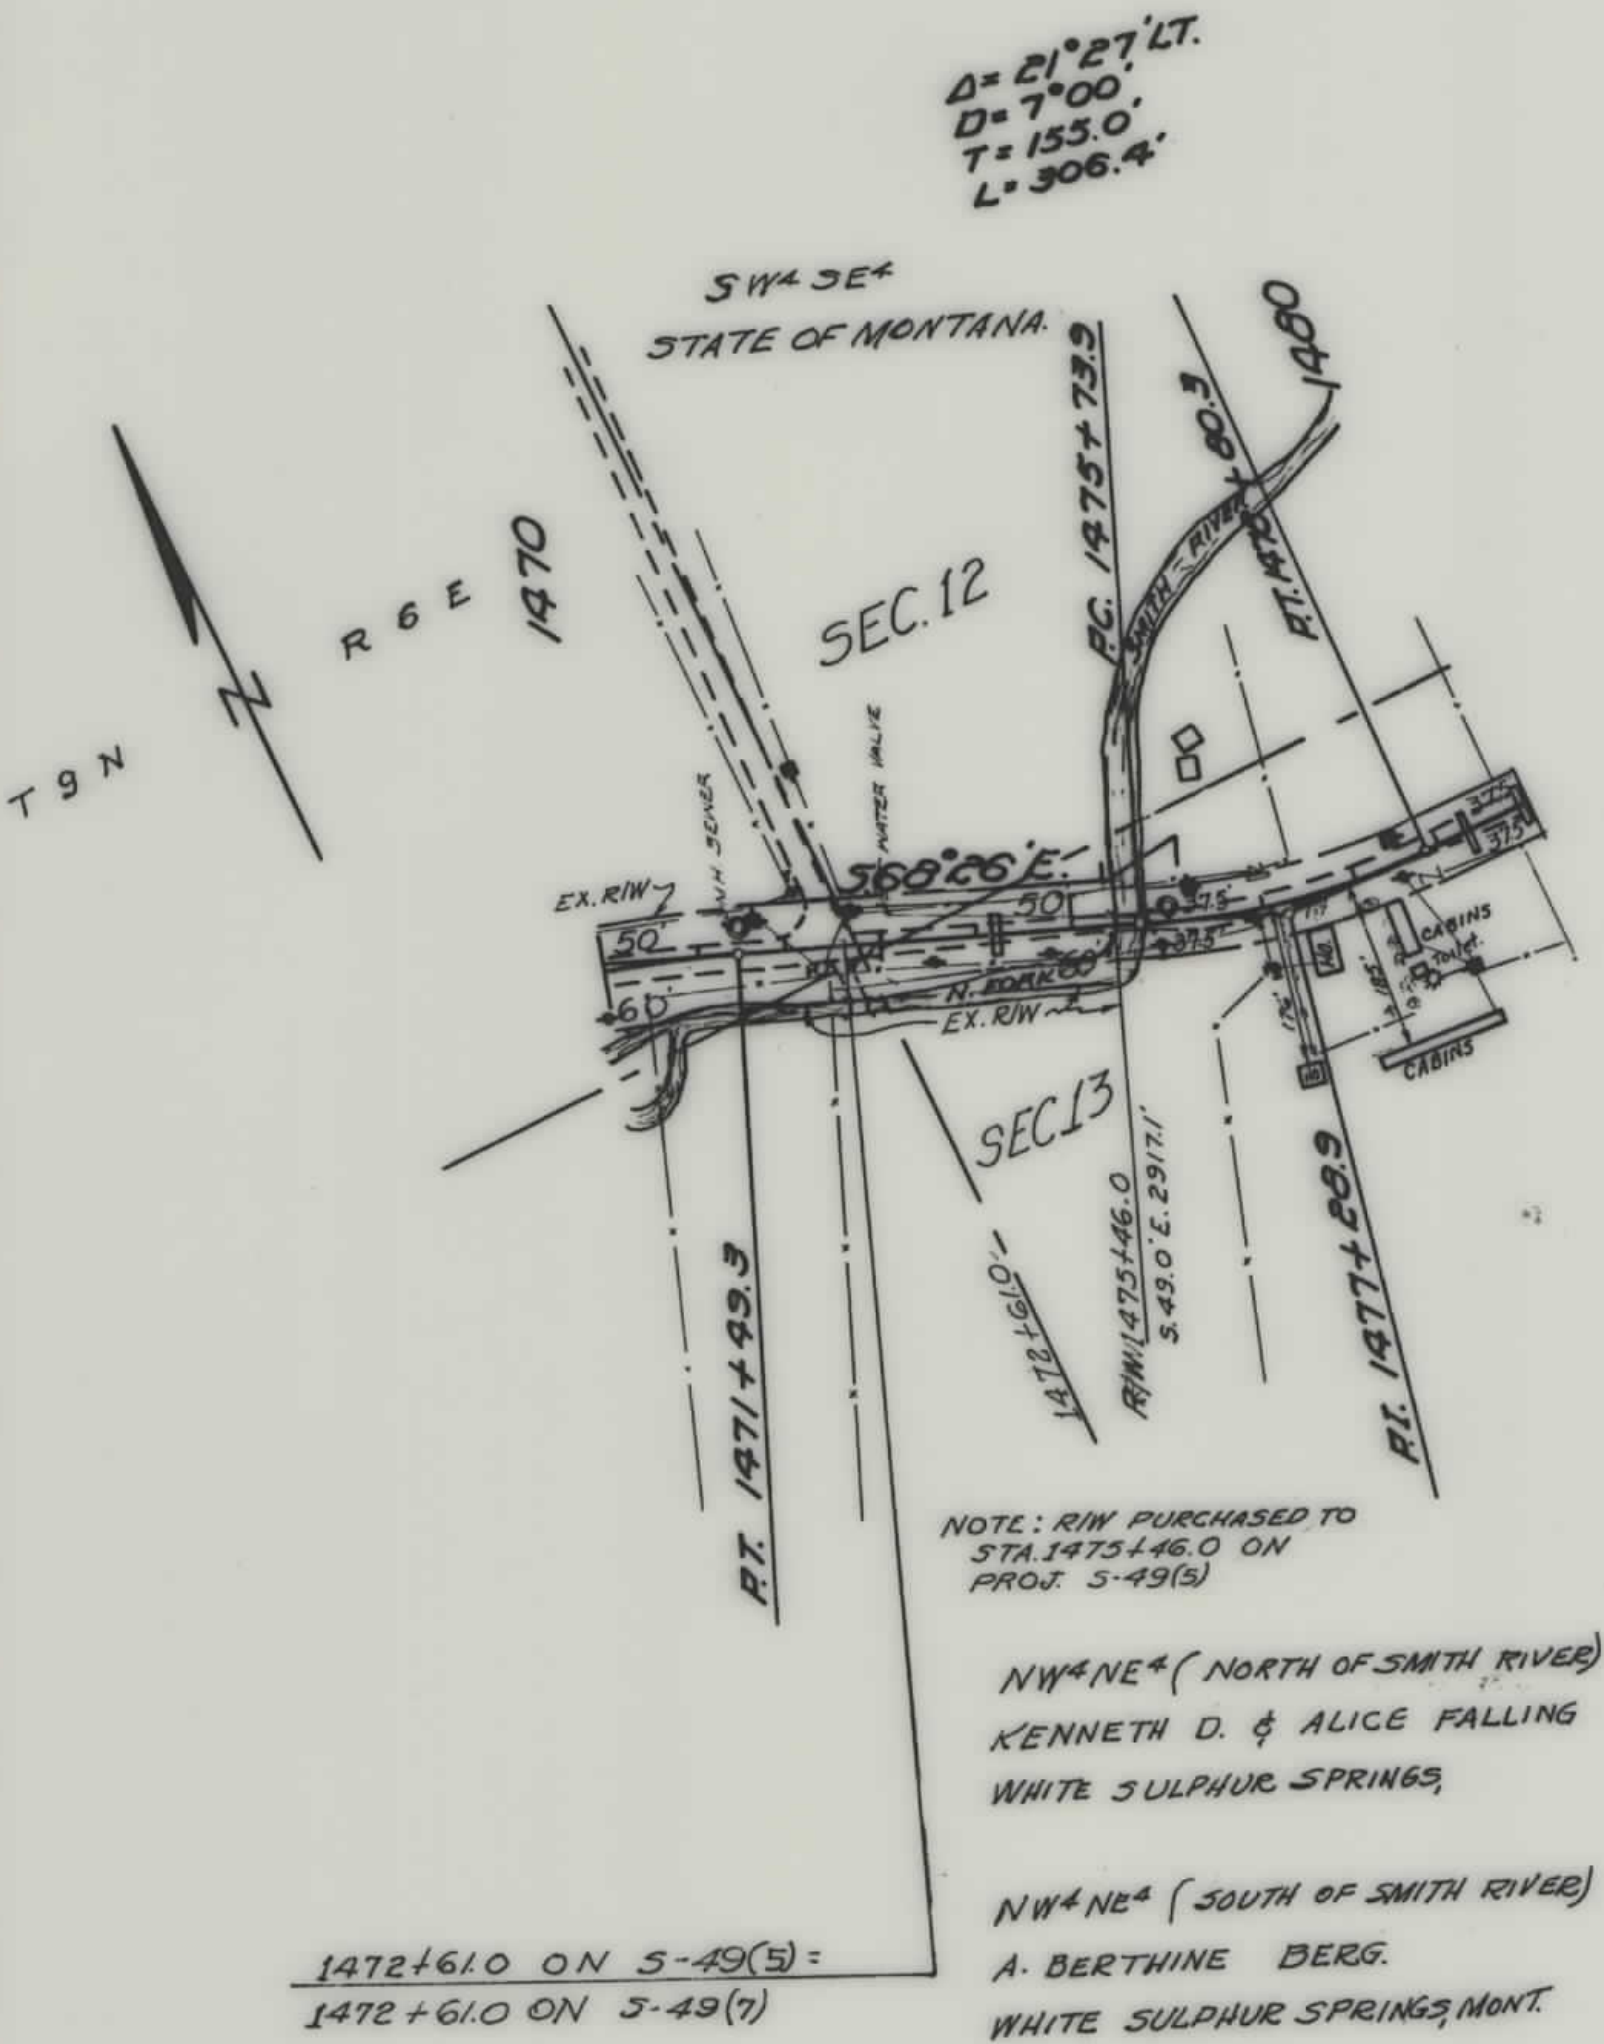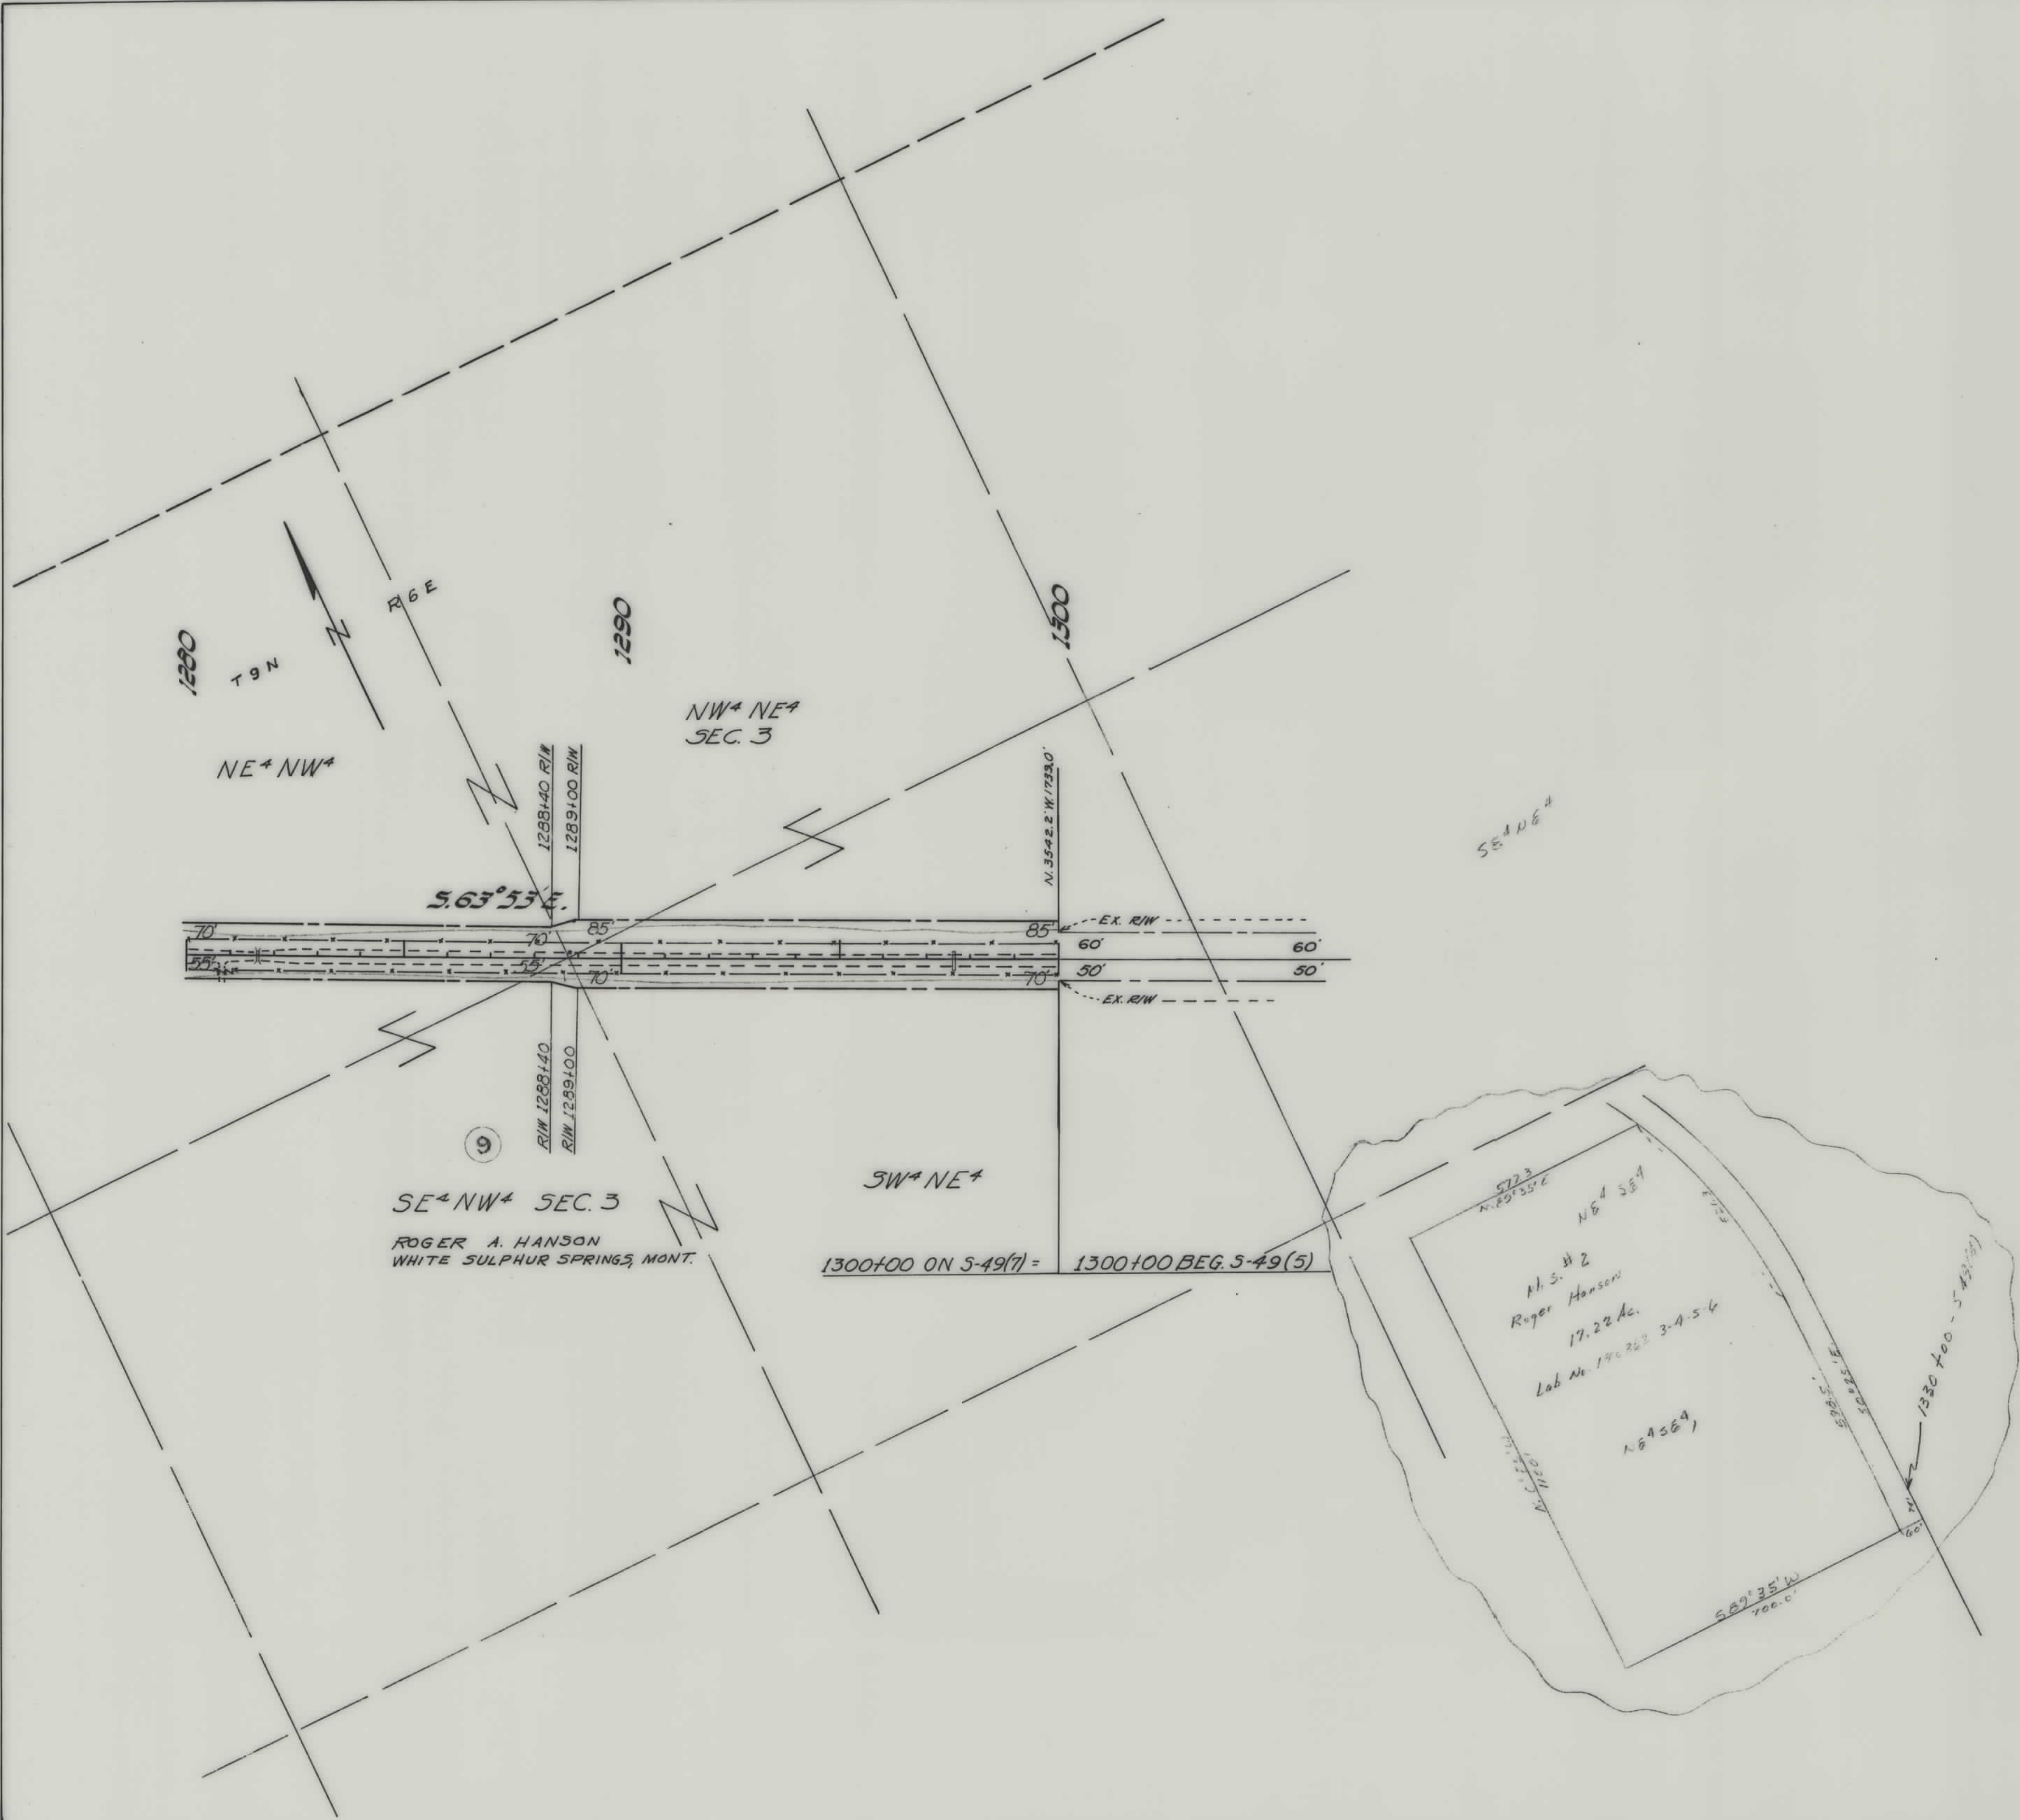

MAPS MADE 2-23-61
 MAPS REVISED
 STATE APPR- 8/29/61
 MAPS TO BUR. PUB. ROADS
 MAPS COMPLETED


STATE OF MONTANA
 STATE HIGHWAY COMMISSION
 LAND REQUIRED FOR RIGHT OF WAY
 MEAGHER COUNTY
 SCALE 1"= 200' MAP APPROVED BY

FED. ROAD DIST. NO.	STATE	FED. AID PROJECT NUMBERS		STATE NO.	SHEET NO.	TOTAL SHEETS
		CONST. NO.	R/W NO.			
8	MONT.	S 49(7)	S 49(4)	3049-04	7	8

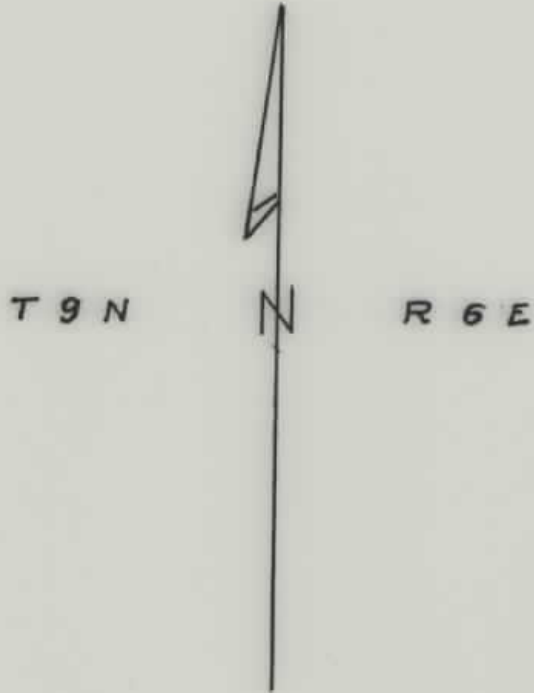

SW⁴ SE⁴ SEC. 12

SE⁴ SE⁴ SEC. 12

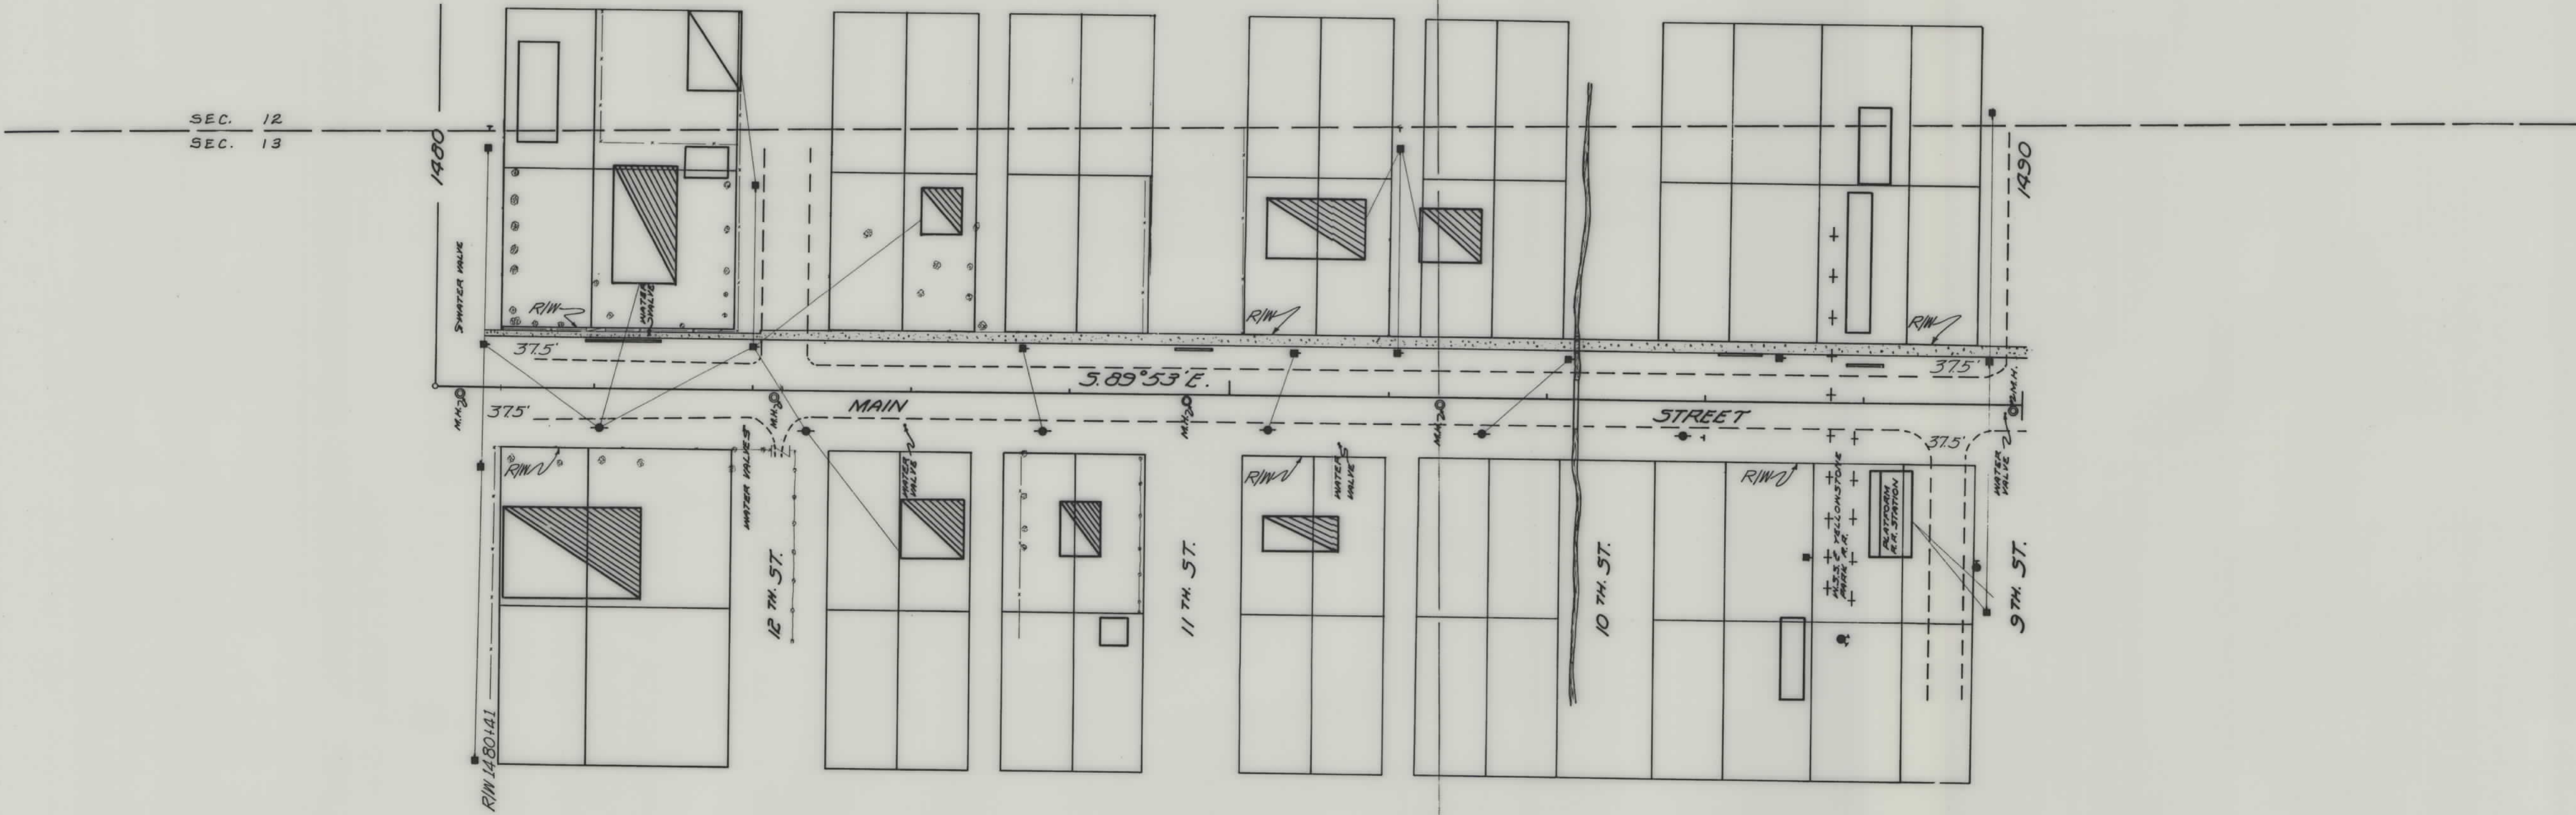

NW⁴ NE⁴ SEC. 13

NE⁴ NE⁴ SEC. 13

THAT PORTION OF SEC. 13 KNOWN
AS THE MAIN ST. OF WHITE SULPHUR SPRINGS
BELONGS TO:
THE PUBLIC.


MAPS MADE	2-23-61
MAPS REVISED	
STATE APPR-	8/29/61
MAPS TO BUR. PUB. ROADS	
MAPS COMPLETED	

STATE OF MONTANA	
STATE HIGHWAY COMMISSION	
LAND REQUIRED FOR RIGHT OF WAY	
MEAGHER	COUNTY
SCALE 1" = 50' MAP APPROVED BY	

FED ROAD DIST NO	STATE	FED AID PROJECT NUMBERS		STATE NO	SHEET NO	TOTAL SHEETS
		CONST NO	R/W NO			
8	MONT	S49(7)	S49(4)	3049-04	8	8



SE⁴SE⁴ SEC. 12

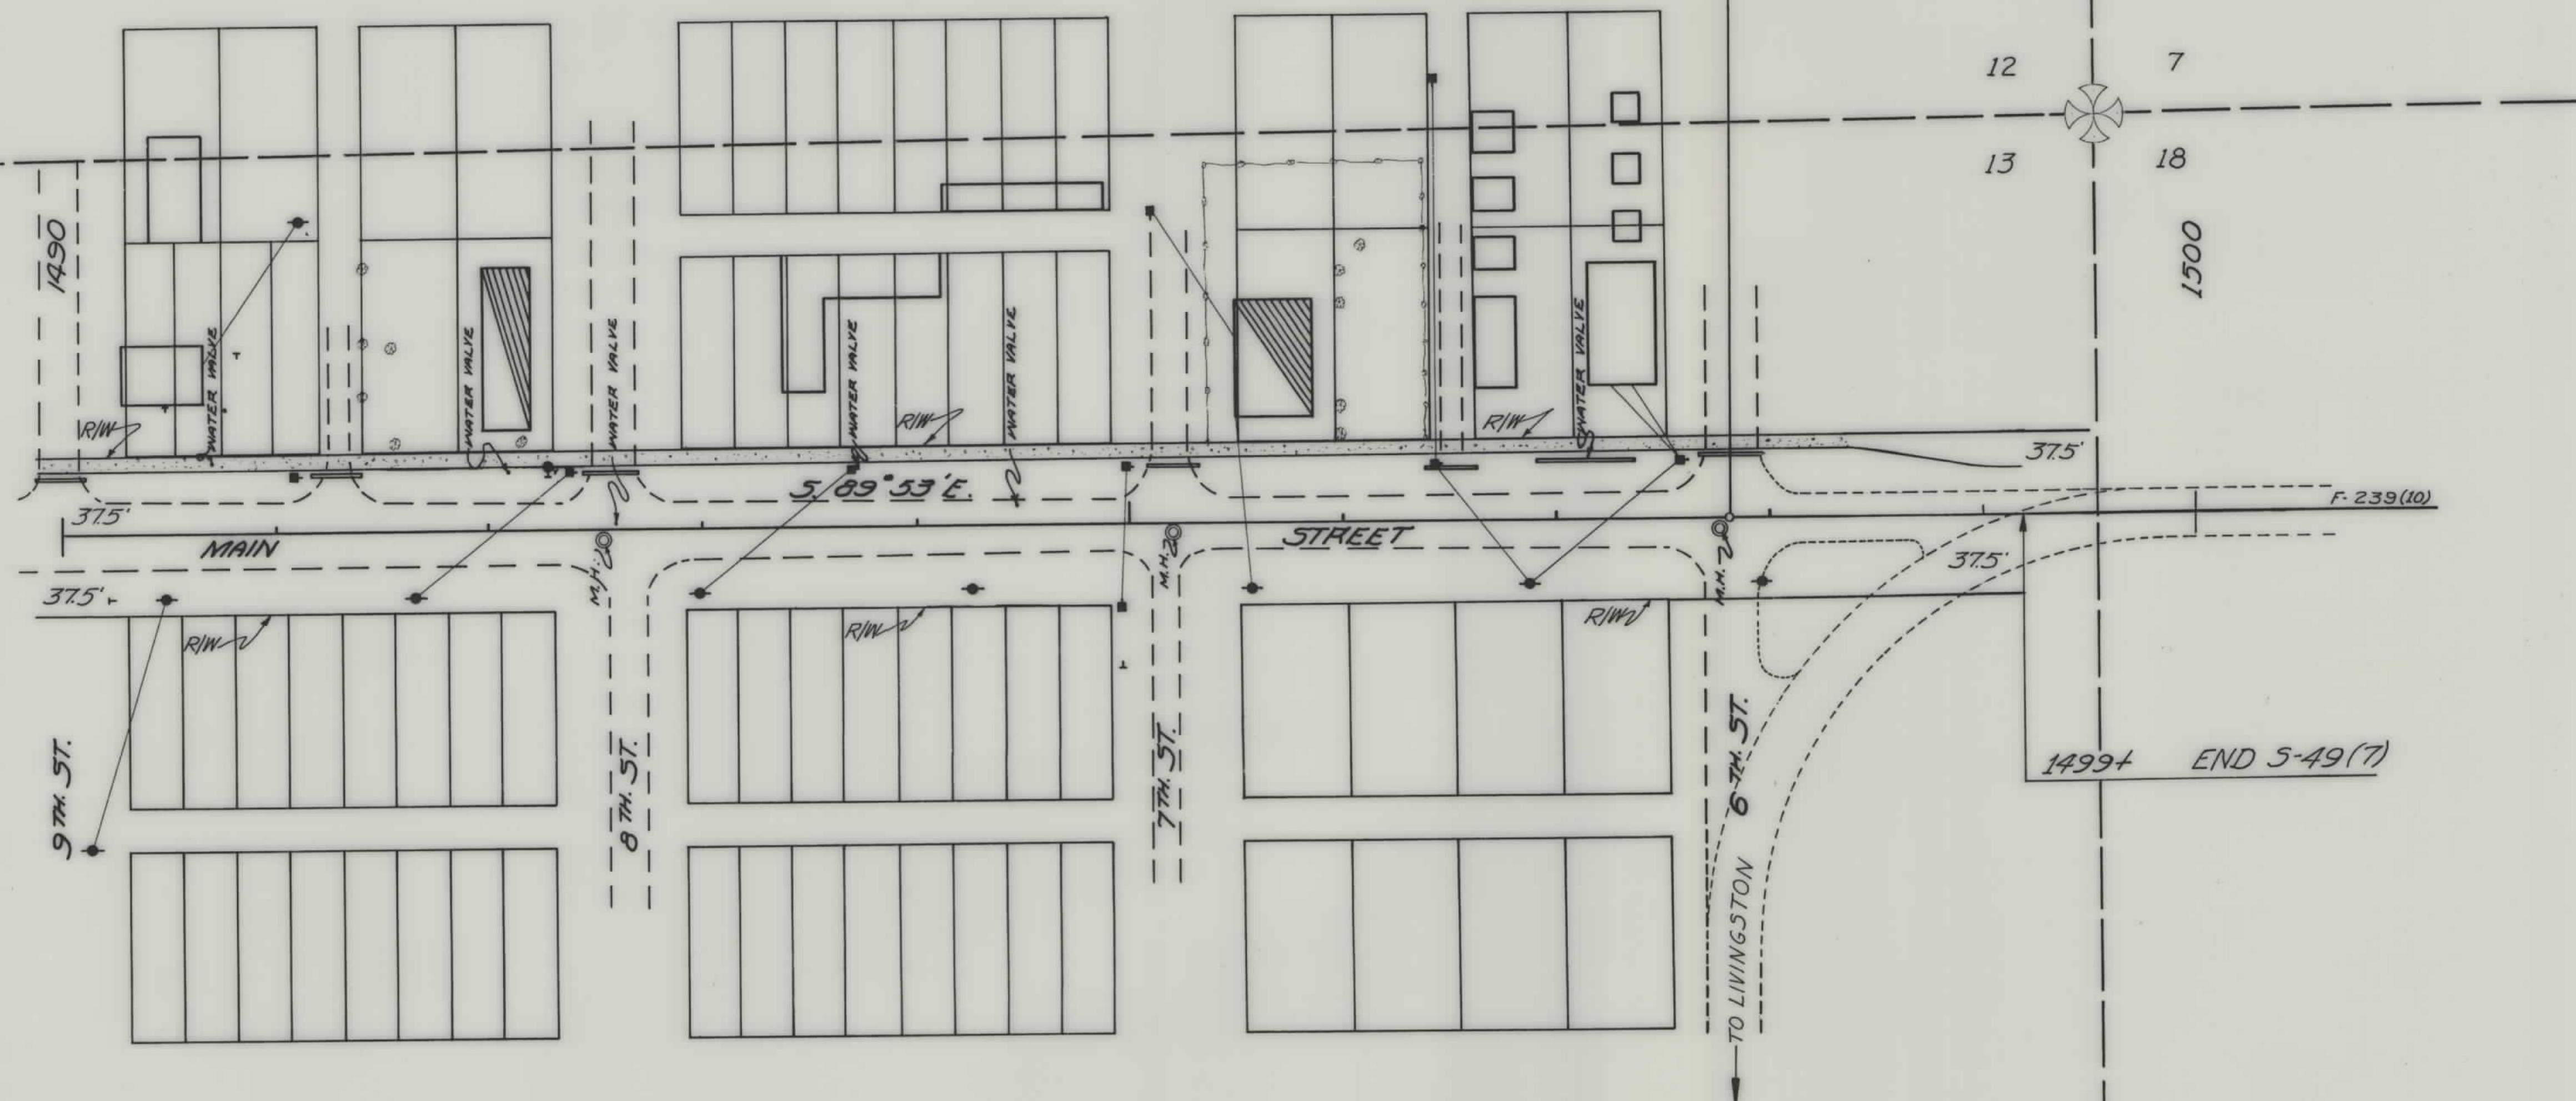

NE⁴NE⁴ SEC. 13

1499+ END S-49(7)

MAPS MADE 2-23-61
 MAPS REVISED
 STATE-APPR. 8/29/61
 MAPS TO BUR. PUB. ROADS
 MAPS COMPLETED

STATE OF MONTANA
 STATE HIGHWAY COMMISSION
 LAND REQUIRED FOR RIGHT OF WAY
 MEAGHER COUNTY
 SCALE 1" = 50' MAP APPROVED BY