


PLANS
NOT
TO
SCALE

OWNERSHIPS									
PARCEL	NAME	ADDRESS	TOTAL AREA	GROSS R/W AREA	P.T.W. AREA	AREA TO BE ACQUIRED	REMAINDER		CONST. PERMIT AREA
							LEFT	RIGHT	
1	NANCY MILLS BERG	WHITE SULPHUR SPRINGS, MT.		17.1 AC.	4.2 AC.	12.9 AC.			0.93 AC.
2	CAMAS CREEK CATTLE & SHEEP CO.	" " " "	SEE	SHEET	#	4			

FED. ROAD DIST. NO.	STATE OF MONTANA	FED. AID PROJECT NUMBERS		STATE NO.	SHEET NO.	TOTAL SHEETS
		CONST. NO.	R/W NO.			
8			S-49(9)	3049-09	3	4

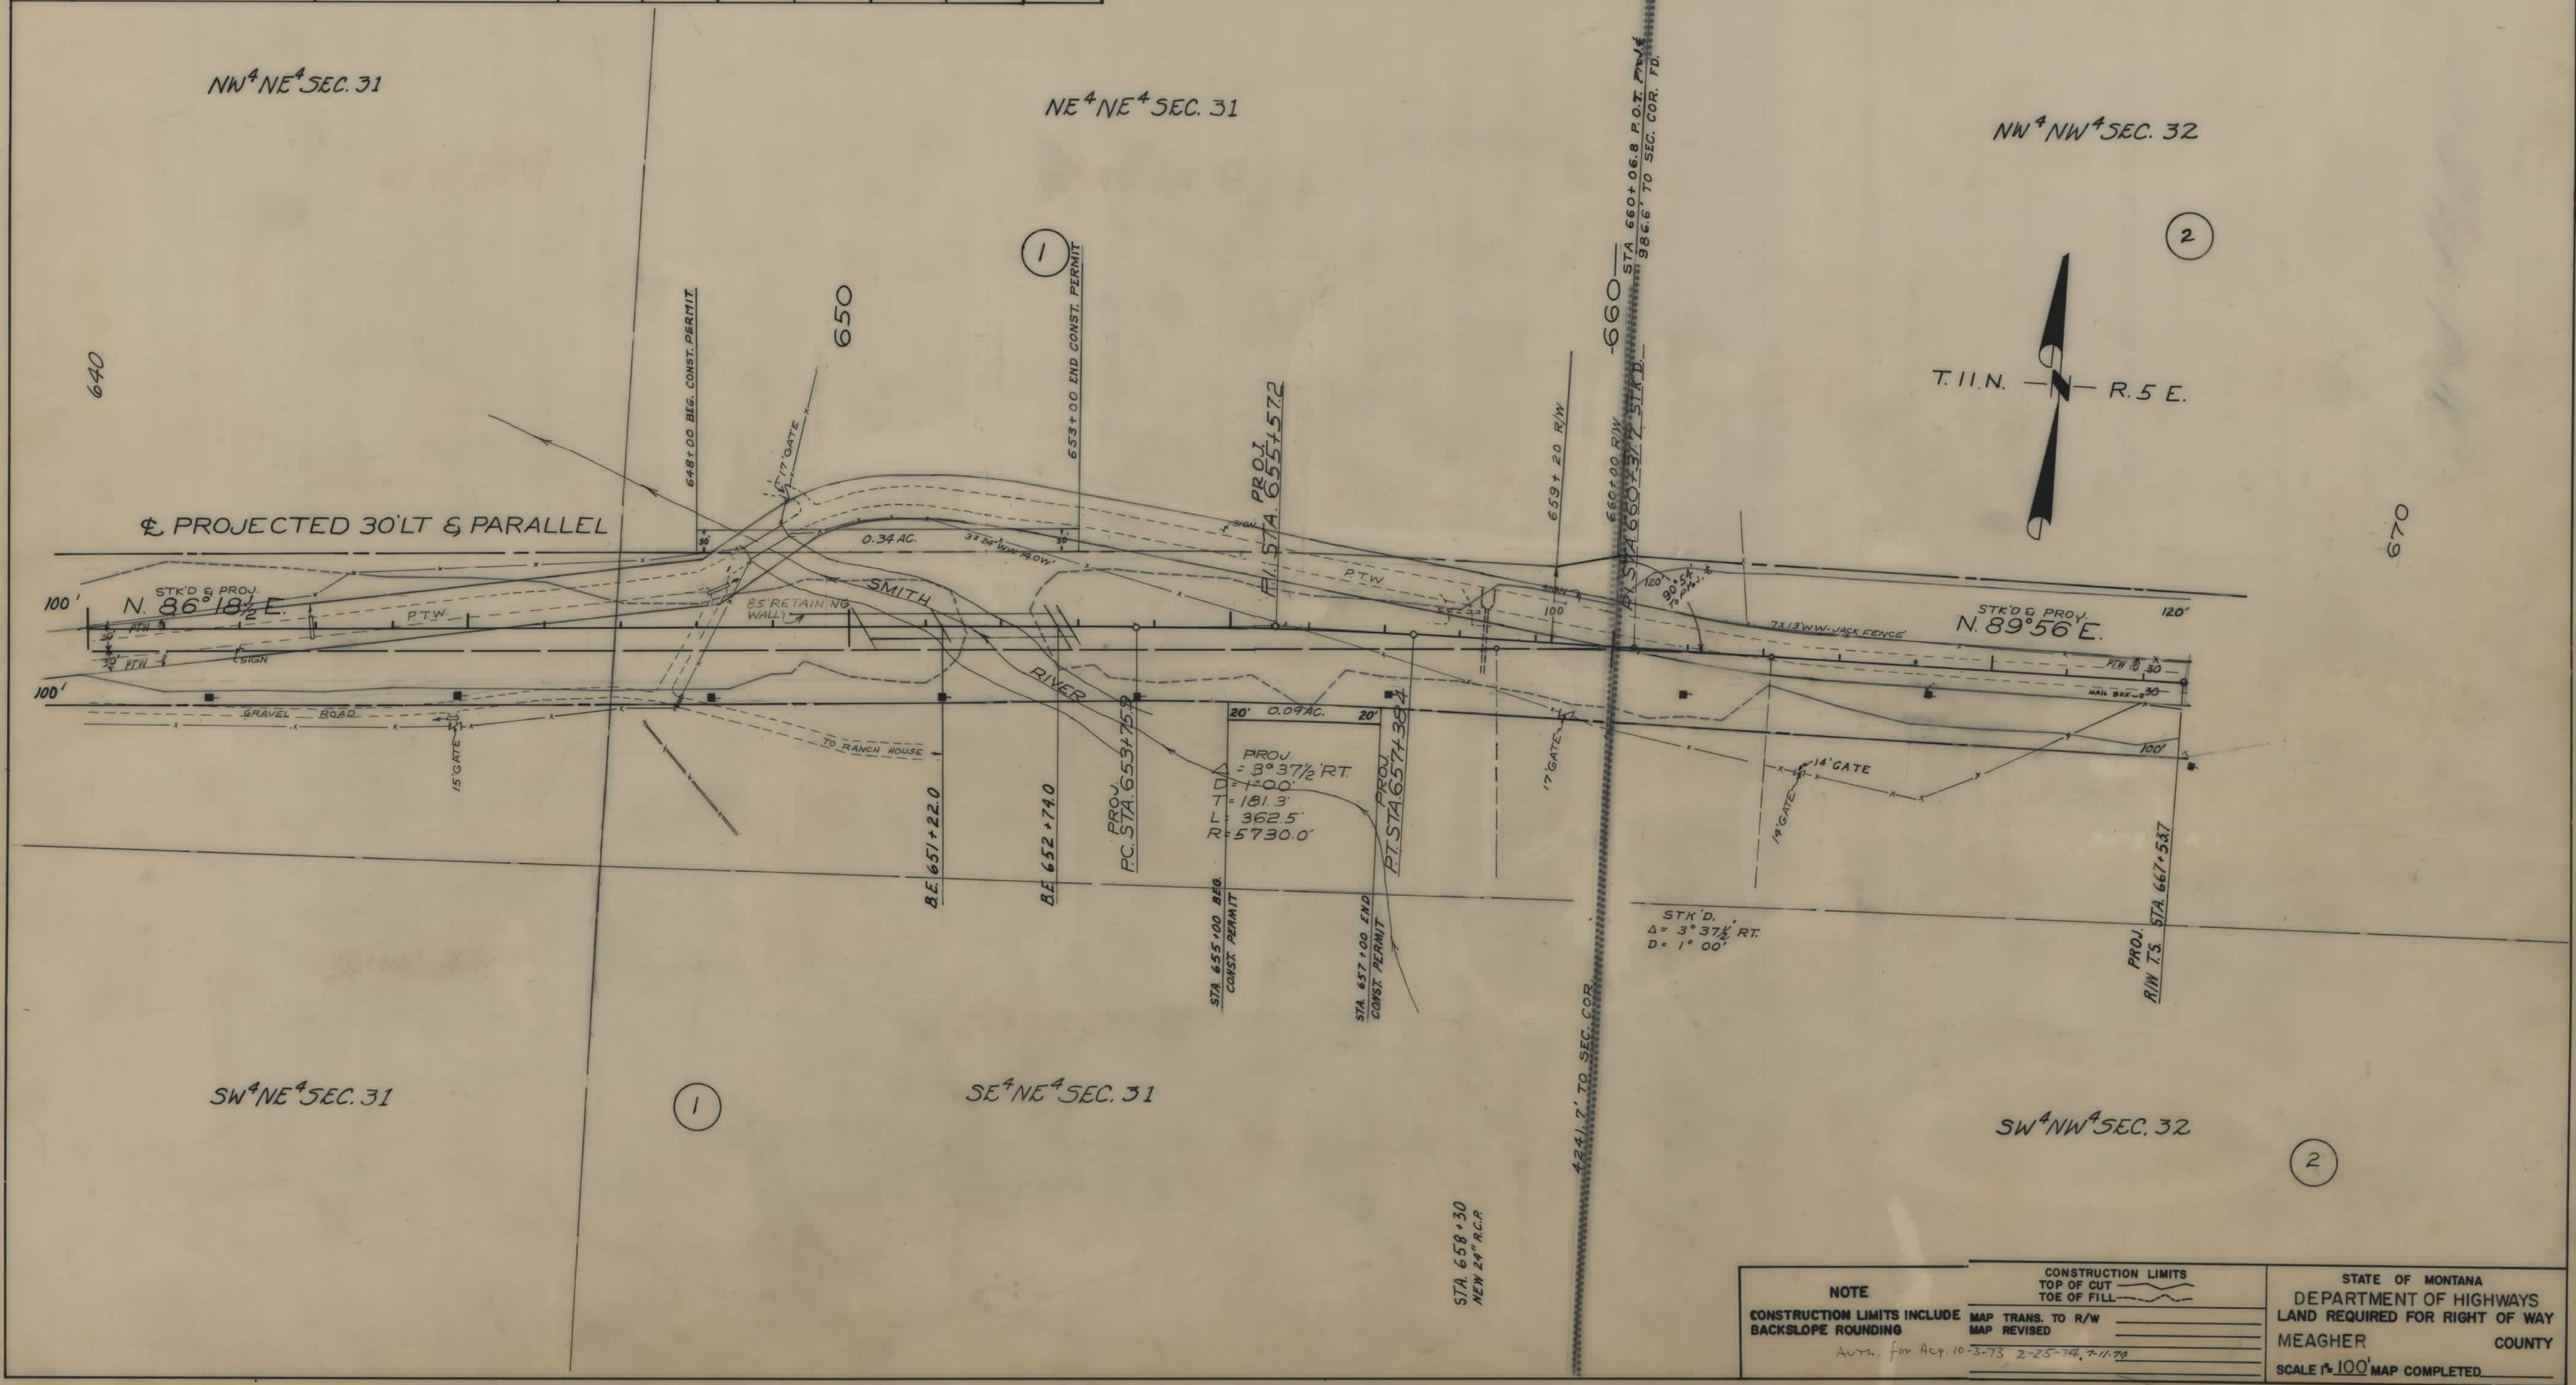

OWNERSHIPS									
PARCEL	NAME	ADDRESS	TOTAL AREA	GROSS R/W AREA	P.T.W. AREA	AREA TO BE ACQUIRED	REMAINDER		CONST. PERMIT AREA
							LEFT	RIGHT	
2	CANAS CREEK CATTLE & SHEEP CO.	WHITE SULPHUR SPRINGS, MT.		8.4 AC.	2.5 AC.	5.9 AC.			

FED. ROAD DIST. NO.	STATE OF MONTANA	FED. AID PROJECT NUMBERS		STATE NO.	SHEET NO.	TOTAL SHEETS
8	MONTANA	CONST. NO.	R/W NO.			
			S-49(9)	3049-09	4	4



NOTE		CONSTRUCTION LIMITS		STATE OF MONTANA	
CONSTRUCTION LIMITS INCLUDE BACKSLOPE ROUNDING		TOP OF CUT		DEPARTMENT OF HIGHWAYS	
Auth. for Dec. 10-3-73		TOE OF FILL		LAND REQUIRED FOR RIGHT OF WAY	
		MAP TRANS. TO R/W		MEAGHER COUNTY	
		MAP REVISED		SCALE 1"=100'	
		7-11-74		MAP COMPLETED	