


PLANS

NOT

TO

SCALE

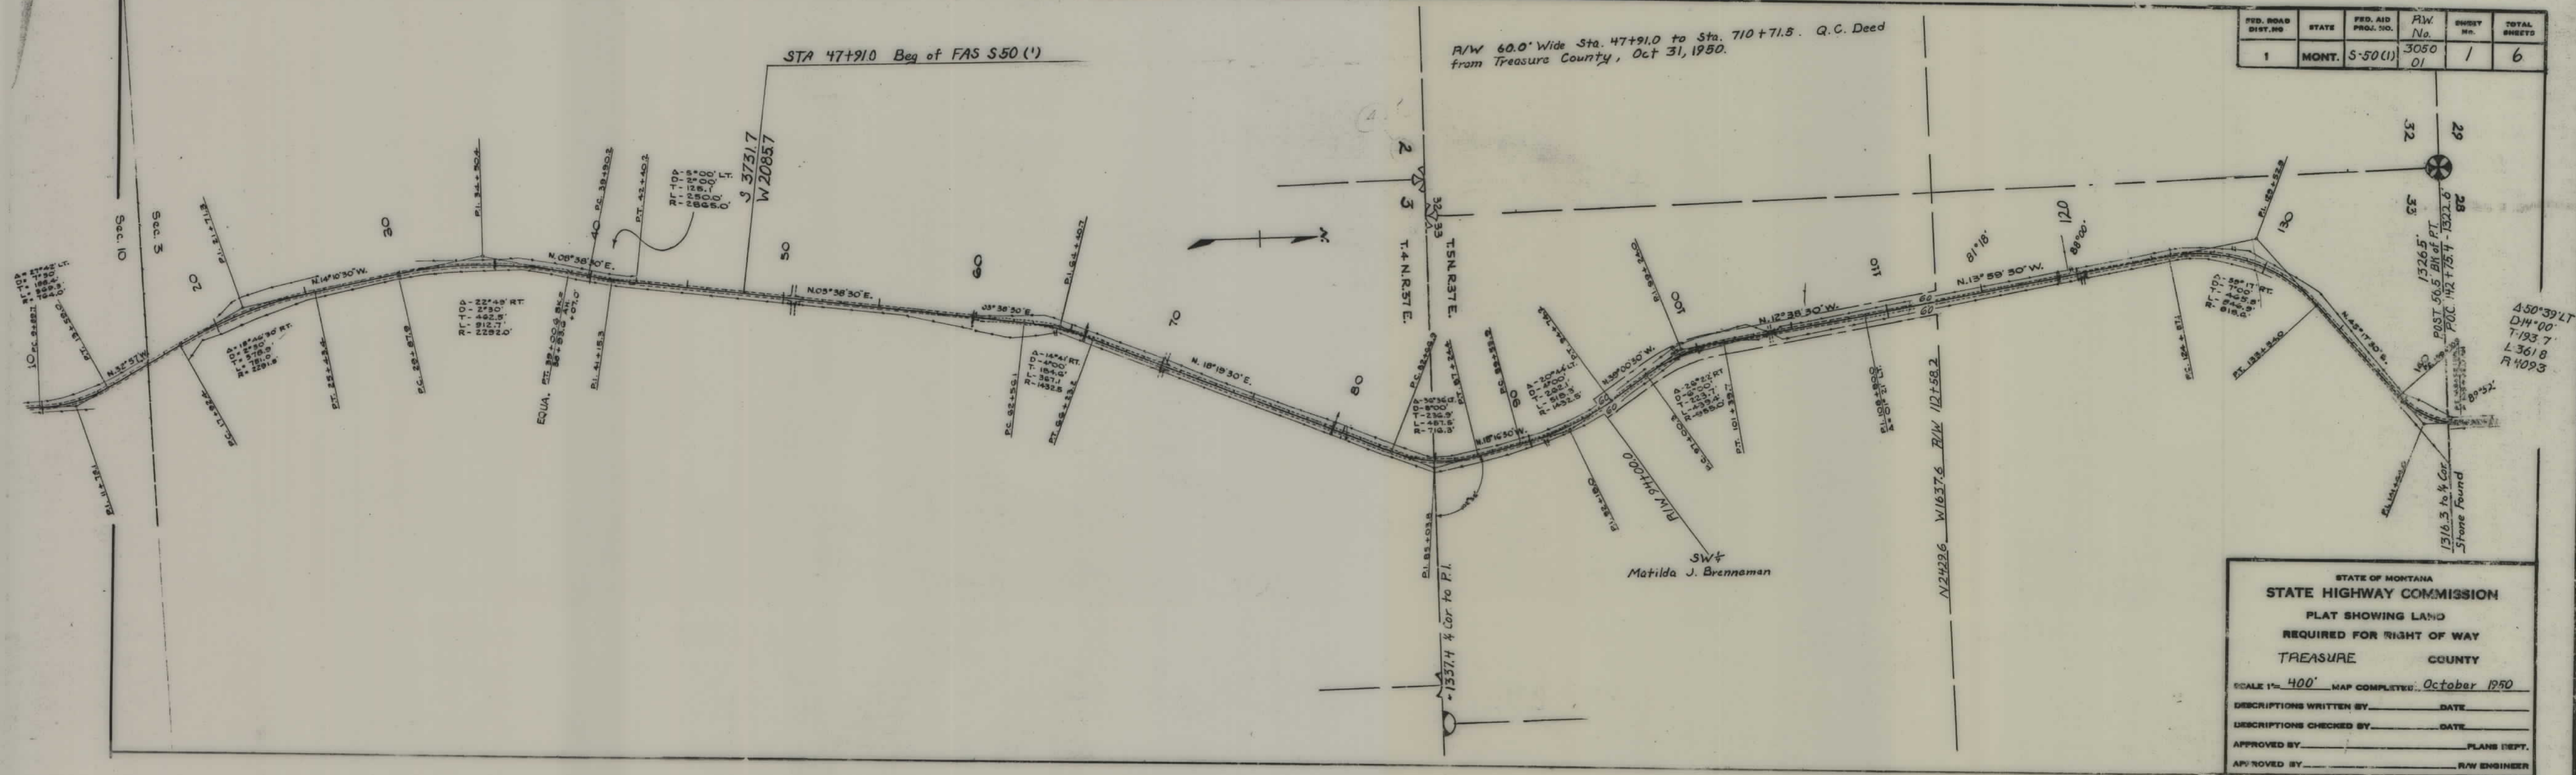

FED. ROAD DIST. NO.	STATE	FED. AID PROJ. NO.	R/W No.	SHEET No.	TOTAL SHEETS
1	MONT.	S-50(1)	3050 01	1	6

STATE OF MONTANA
STATE HIGHWAY COMMISSION
PLAT SHOWING LAND
REQUIRED FOR RIGHT OF WAY
TREASURE COUNTY


SCALE 1" = 400' MAP COMPLETED: October 1950

DESCRIPTIONS WRITTEN BY: _____ DATE: _____

DESCRIPTIONS CHECKED BY: _____ DATE: _____


APPROVED BY: _____ PLANS DEPT.

APPROVED BY: _____ R/W ENGINEER

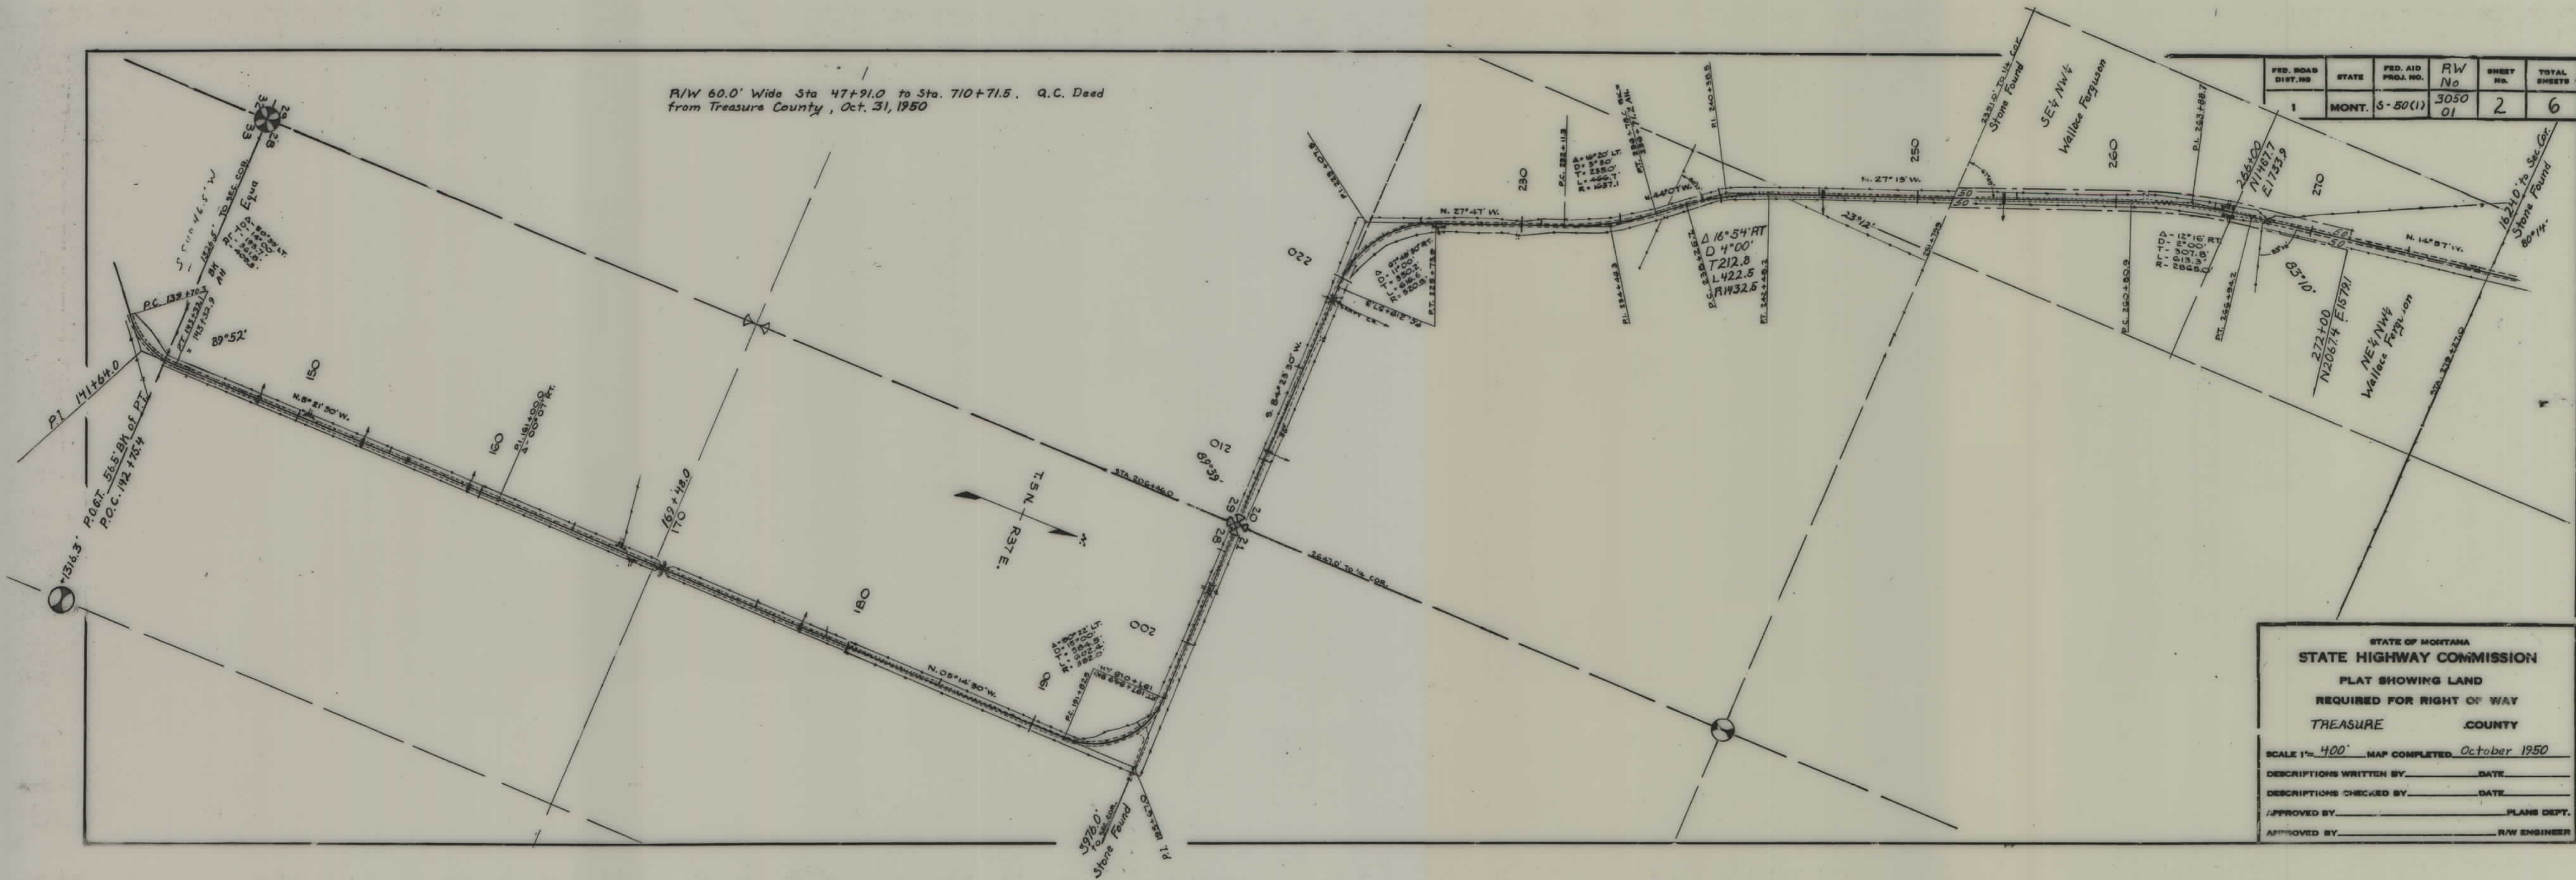

R/W 60.0' Wide - Sta 47+91.0 to Sta. 710+71.5.
Q.C. Deed from Treasure County - Oct. 31, 1950.

FED. ROAD DIST. NO.	STATE	FED. AID PROJ. NO.	R/W No	SHEET No.	TOTAL SHEETS
1	MONT.	550(1)	3050 01	3	6

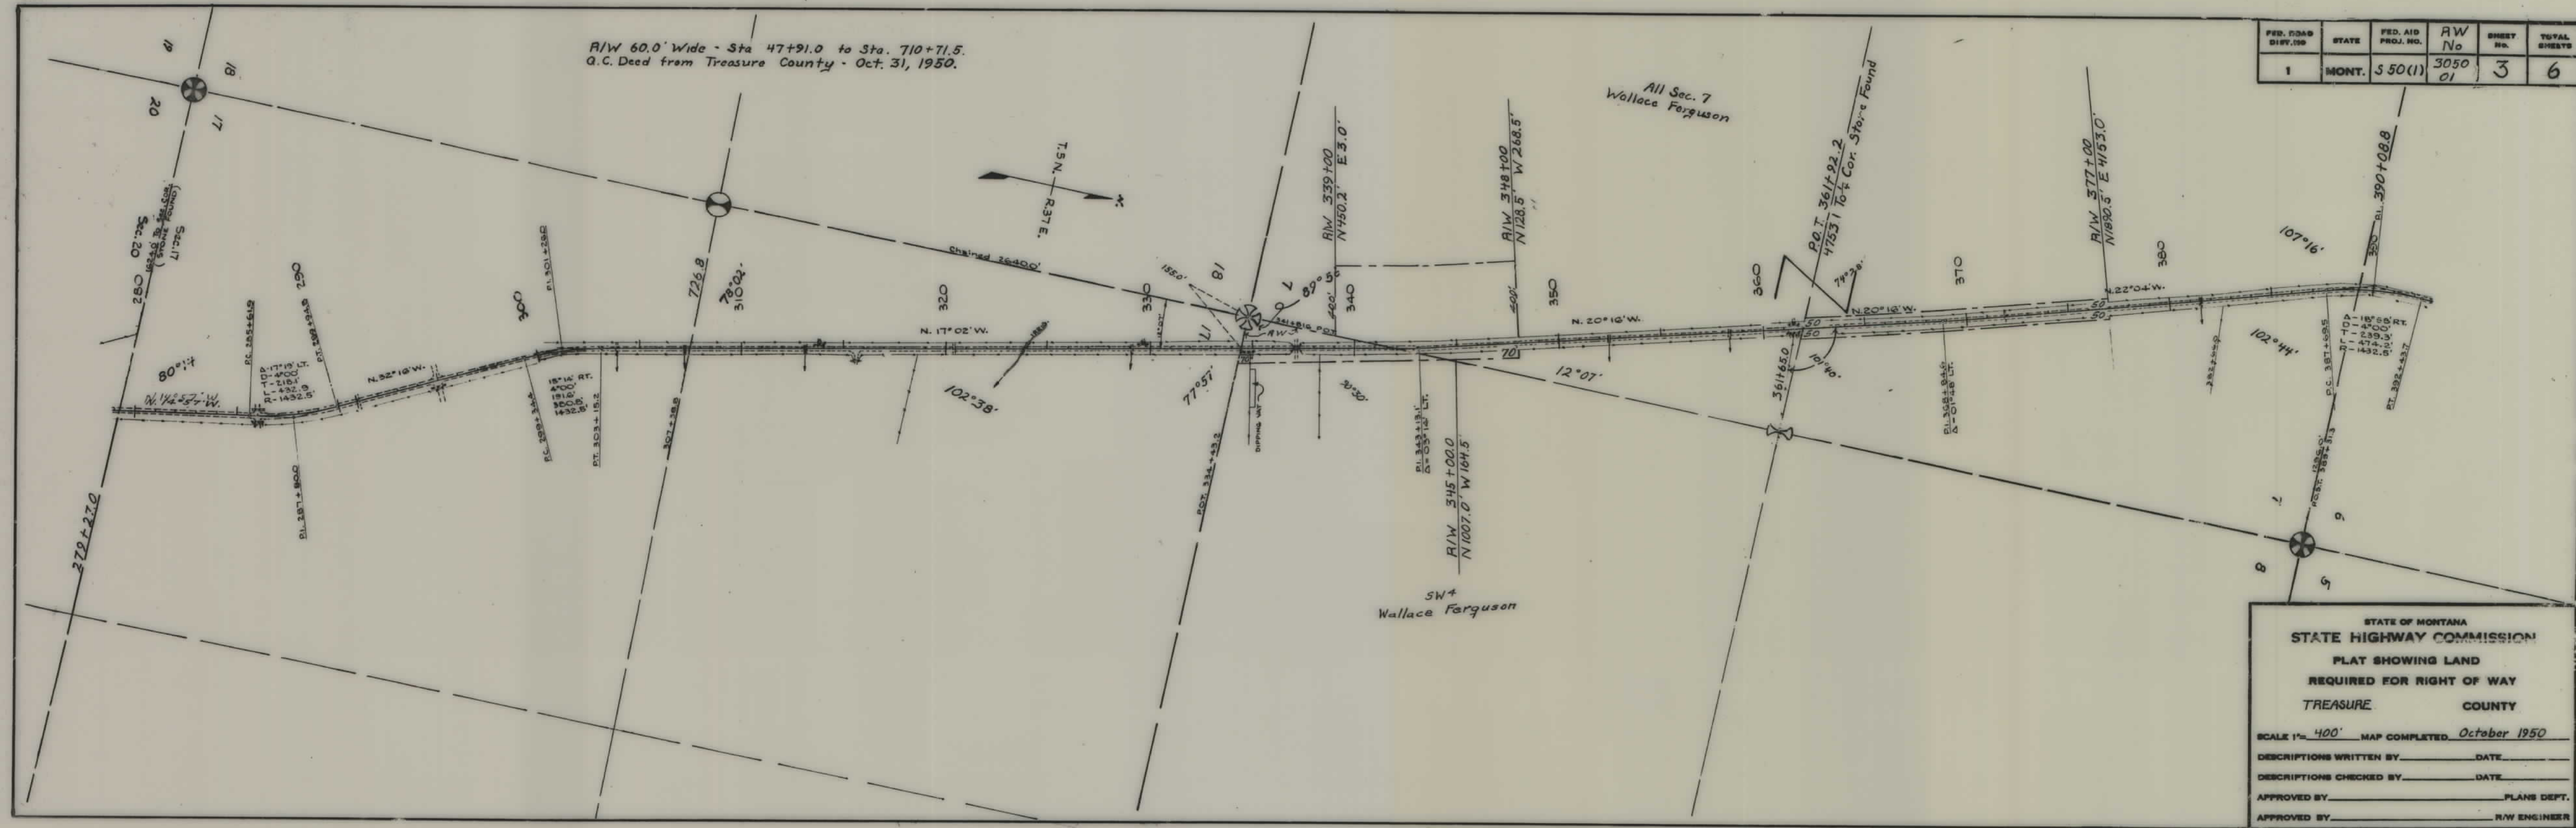

STATE OF MONTANA
STATE HIGHWAY COMMISSION
PLAT SHOWING LAND
REQUIRED FOR RIGHT OF WAY
TREASURE COUNTY

SCALE 1"= 400' MAP COMPLETED October 1950

DESCRIPTIONS WRITTEN BY _____ DATE _____


DESCRIPTIONS CHECKED BY _____ DATE _____

APPROVED BY _____ PLANS DEPT.

APPROVED BY _____ R/W ENGINEER

FED. ROAD DIST. NO.	STATE	FED. AID PROJ. NO.	AW No.	SHEET NO.	TOTAL SHEETS
1	MONT.	3 50(1)	3050 01	5	6

R/W 60.0' Wide - Sta. 47+91.0 To Sta 710+71.6
Q.C. Deed from Treasure County, Oct 31, 1950

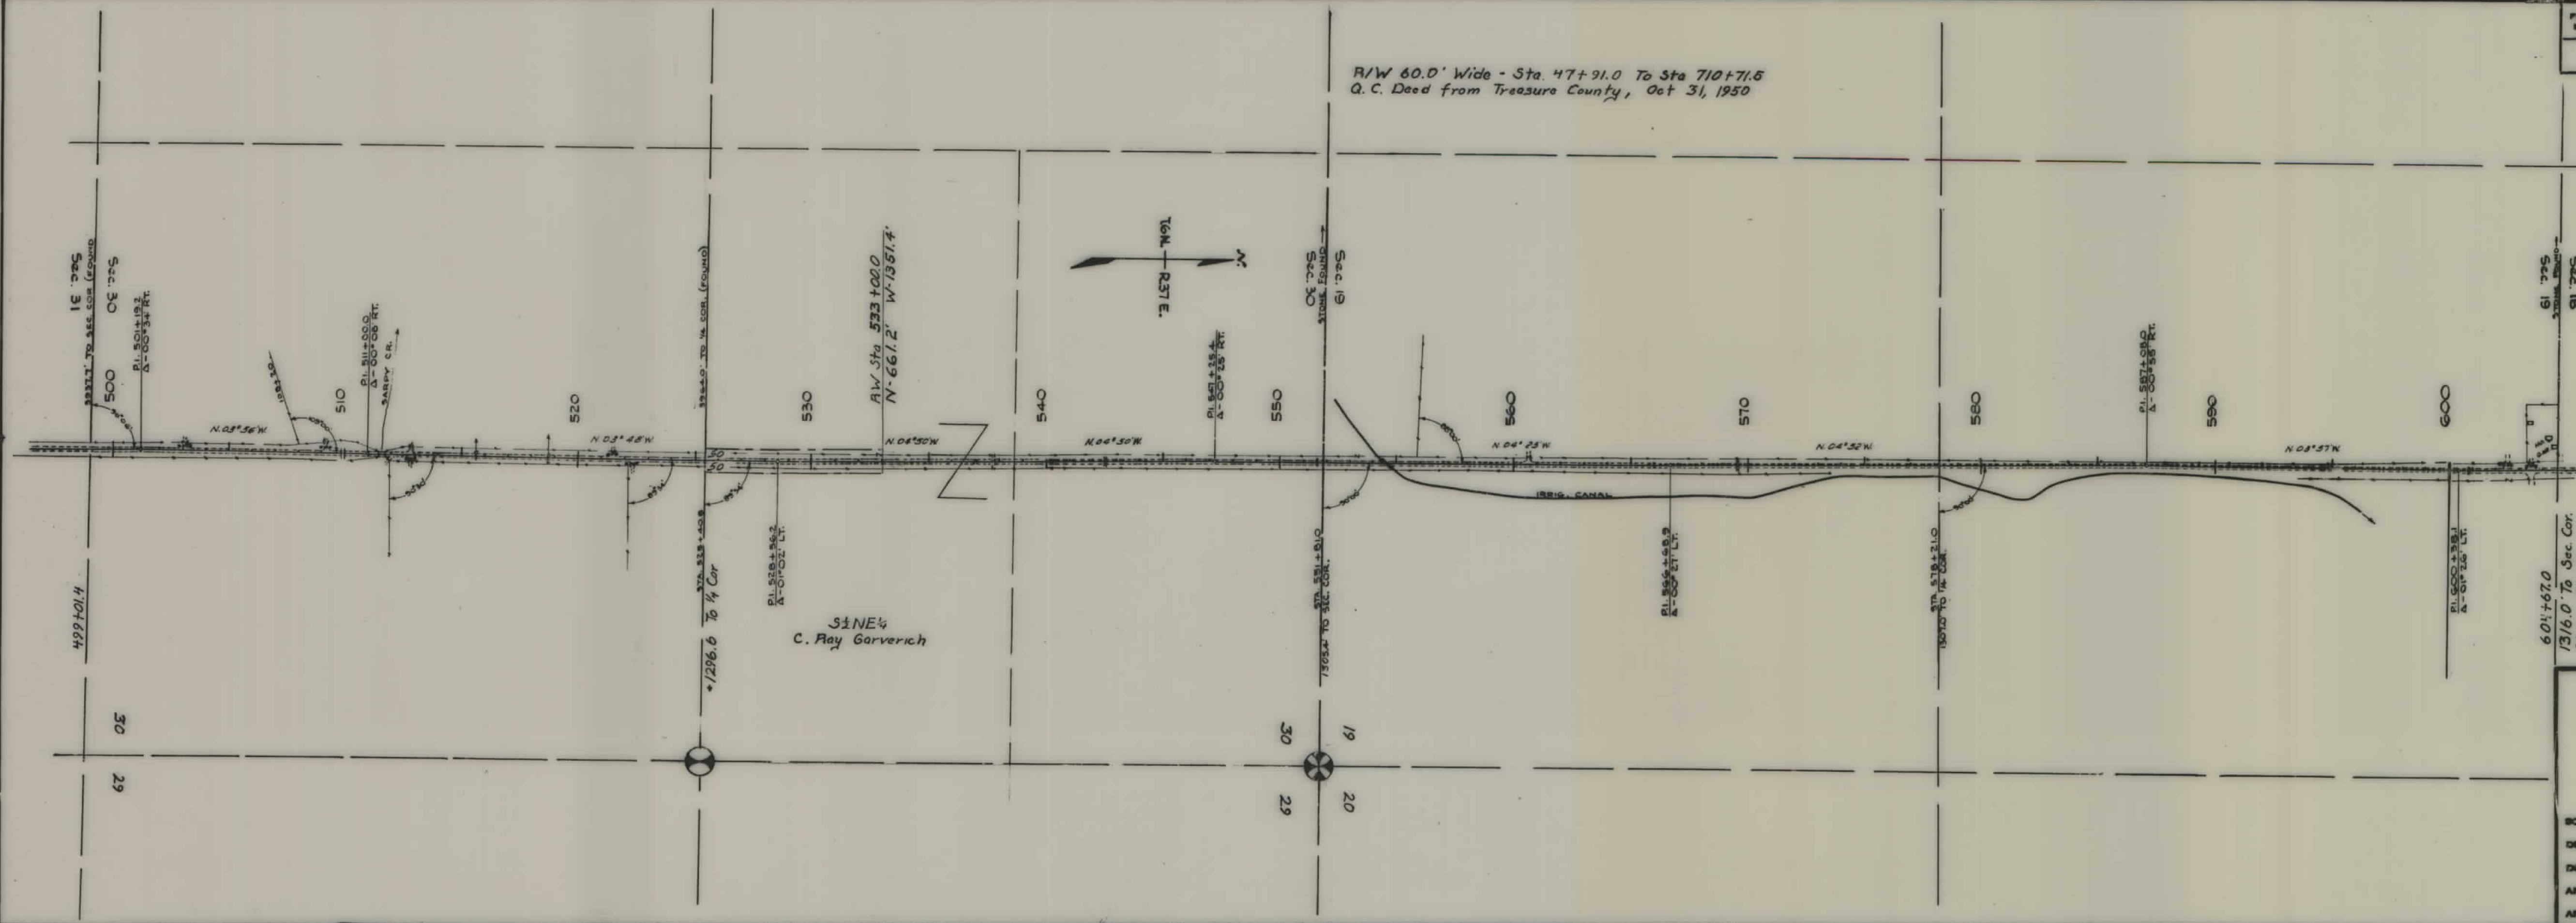

STATE OF MONTANA
STATE HIGHWAY COMMISSION
PLAT SHOWING LAND
REQUIRED FOR RIGHT OF WAY
TREASURE COUNTY

SCALE 1"= 400' MAP COMPLETED October 1950

DESCRIPTIONS WRITTEN BY _____ DATE _____



DESCRIPTIONS CHECKED BY _____ DATE _____

APPROVED BY _____ PLANS DEPT.

APPROVED BY _____ R/W ENGINEER

FED. ROAD DIST. NO.	STATE	FED. AID PROJ. NO.	FW No.	SHEET No.	TOTAL SHEETS
1	MONT.	S-50(1)	3050 01	6	6

R/W 60.0' Wide - Sta 47+91.0 to Sta 710+71.5.
G.C. Deed from Treasure County, Oct. 31, 1950

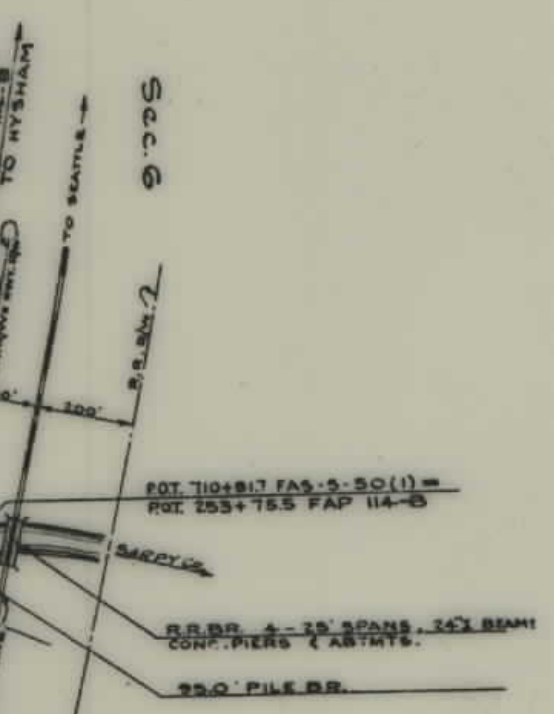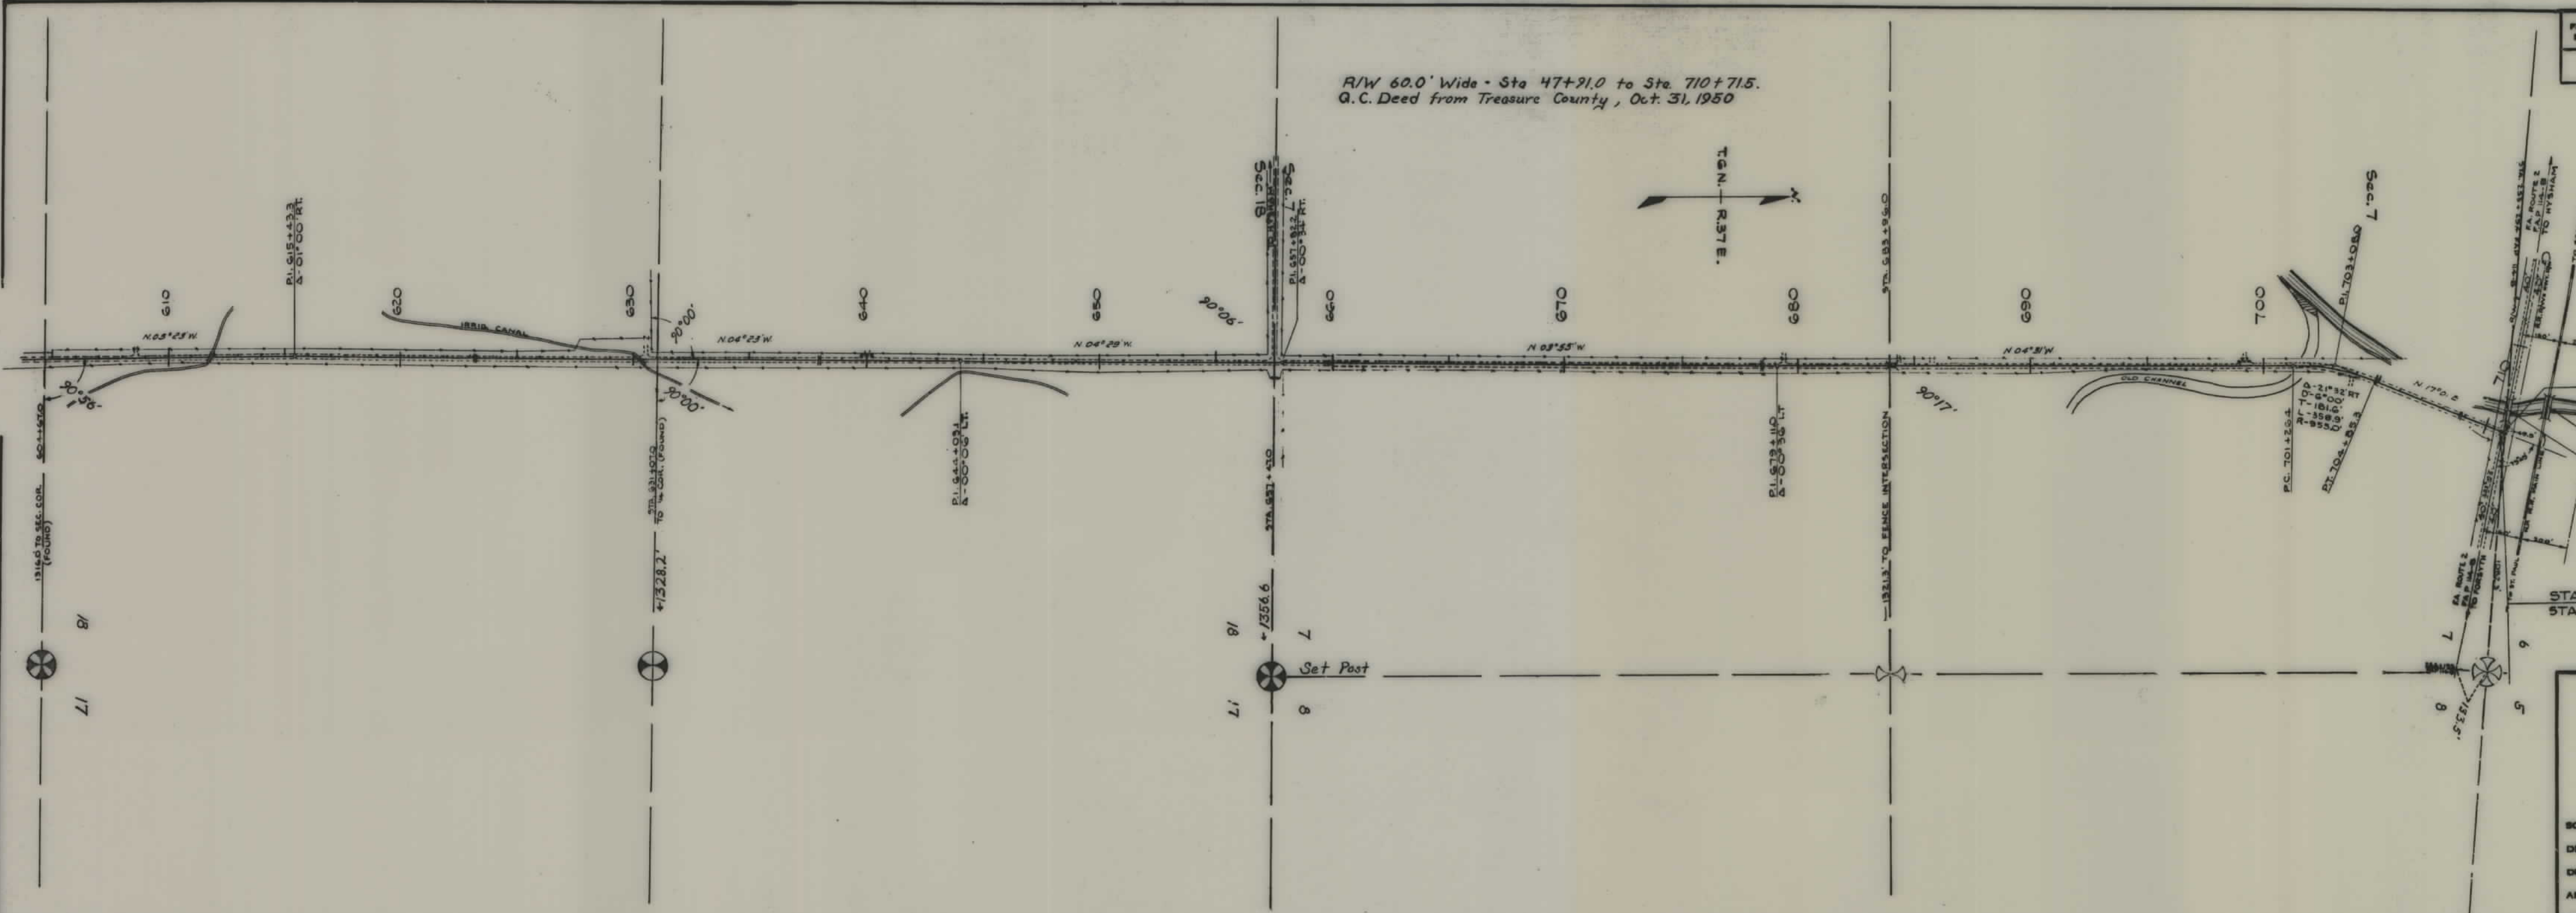

STATE OF MONTANA
STATE HIGHWAY COMMISSION
PLAT SHOWING LAND
REQUIRED FOR RIGHT OF WAY
TREASURE COUNTY

SCALE 1"= 400' MAP COMPLETED October 1950

DESCRIPTIONS WRITTEN BY _____ DATE _____

DESCRIPTIONS CHECKED BY _____ DATE _____

APPROVED BY _____ PLANS DEPT.

APPROVED BY _____ R/W ENGINEER