
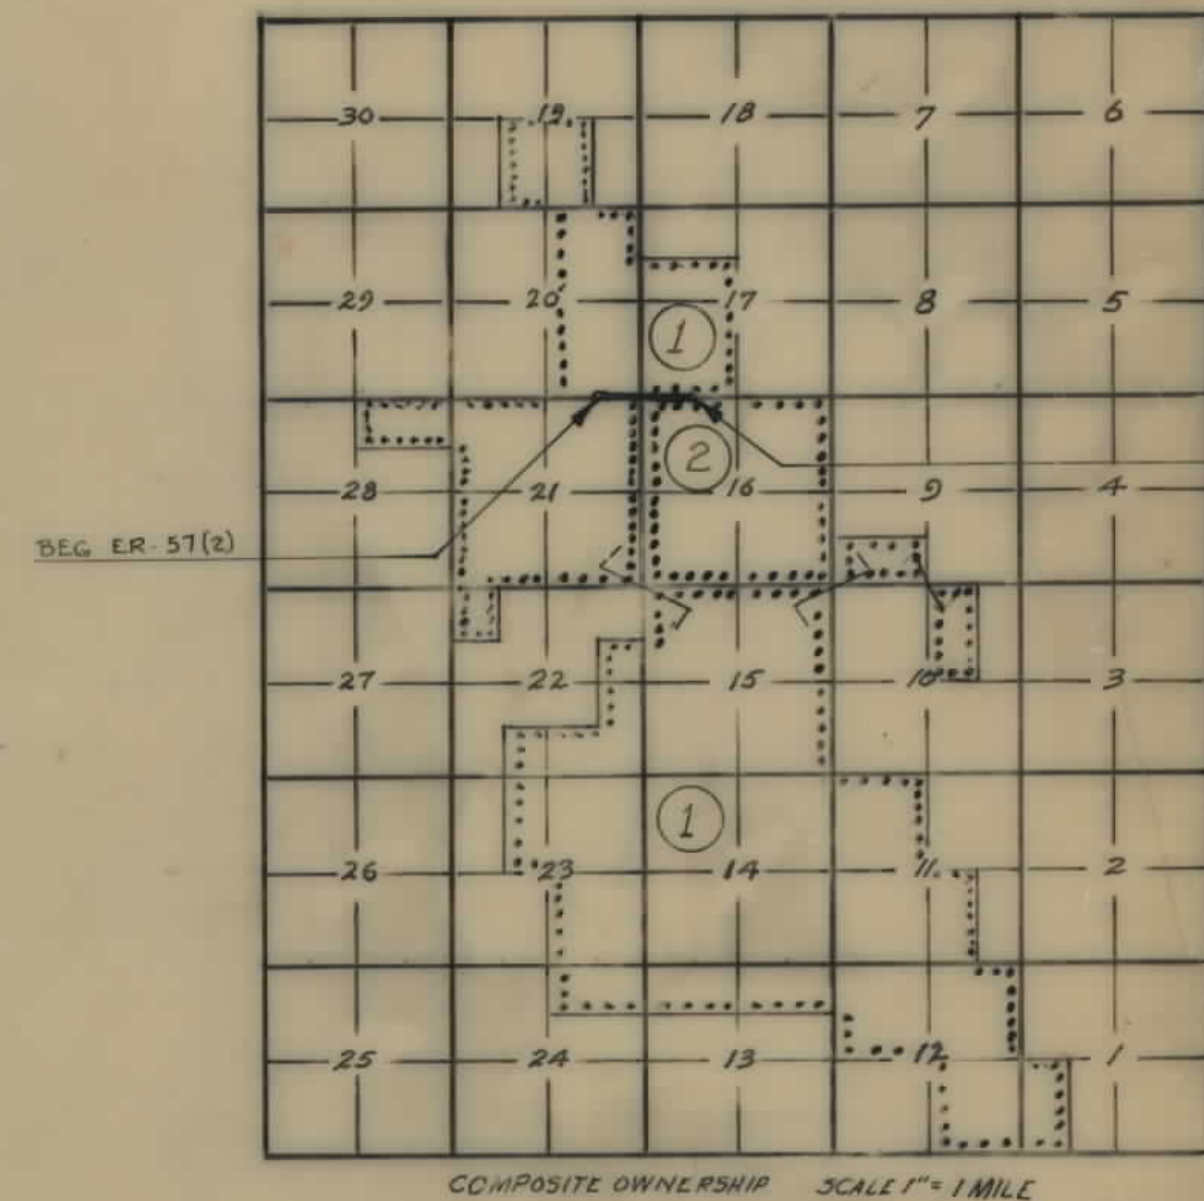


PLANS
NOT
TO
SCALE

BEARING ASSUMED.

T 29 N. - R. 7 W.

FED. ROAD DIST. NO.	STATE	R/W NO.	STATE NO.	SHEET NO.	TOTAL SHEETS
8	MONT.	ER-57(2)		1	1

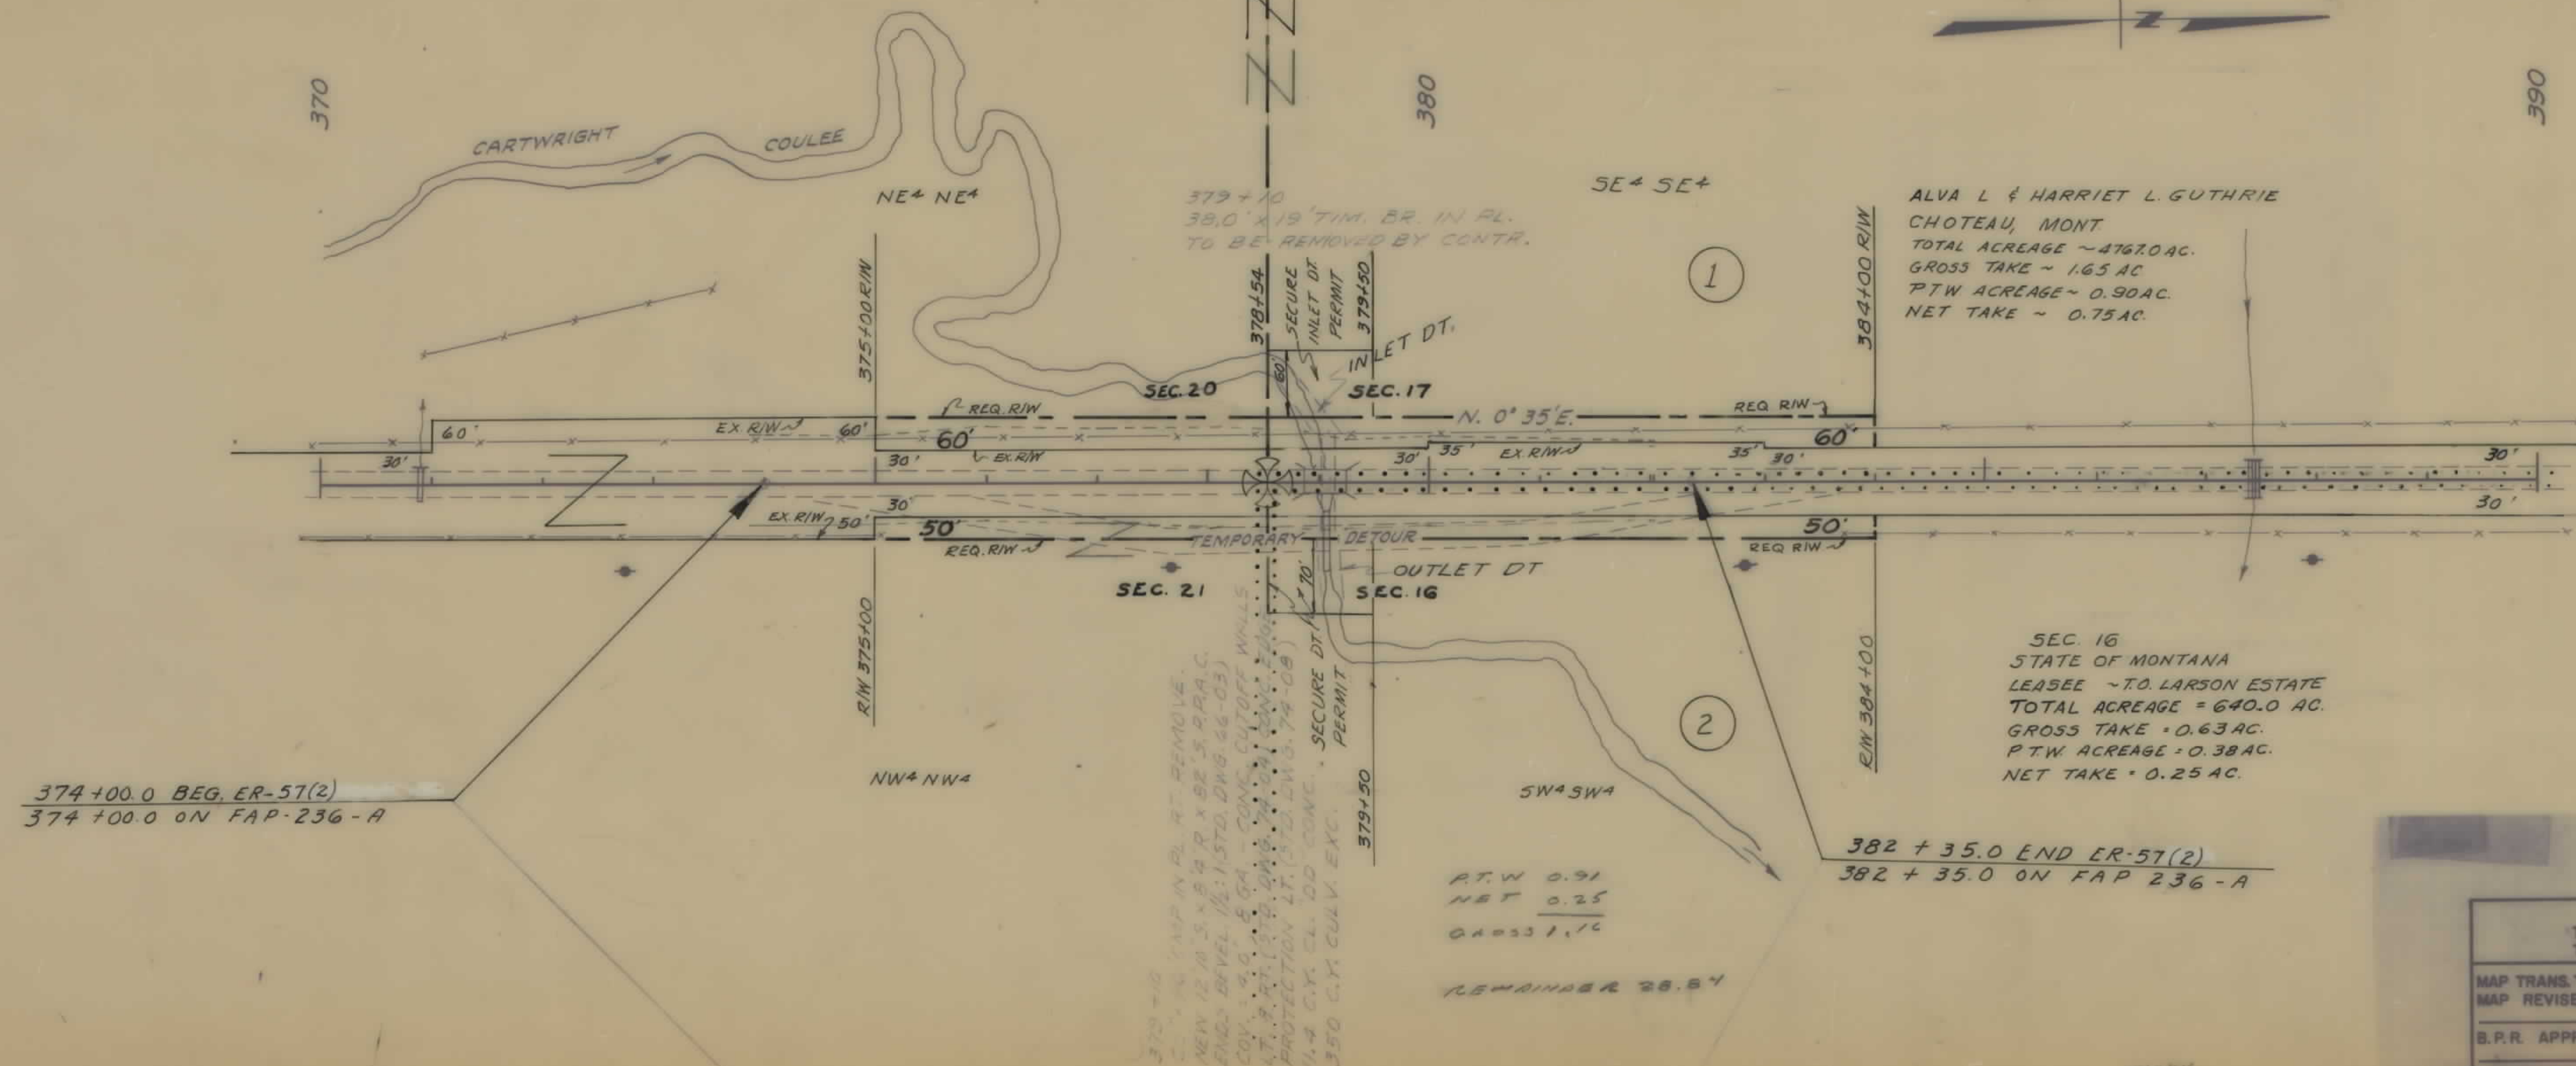

CONSTRUCTION LIMITS TOP OF CUT _____ TOE OF FILL _____	STATE OF MONTANA STATE HIGHWAY COMMISSION LAND REQUIRED FOR RIGHT OF WAY PONDERA COUNTY
MAP TRANS. TO R/W _____ MAP REVISED _____	
B.P.R. APPROVAL <u>9/9/64</u>	SCALE 1"=100' MAP COMPLETED _____