
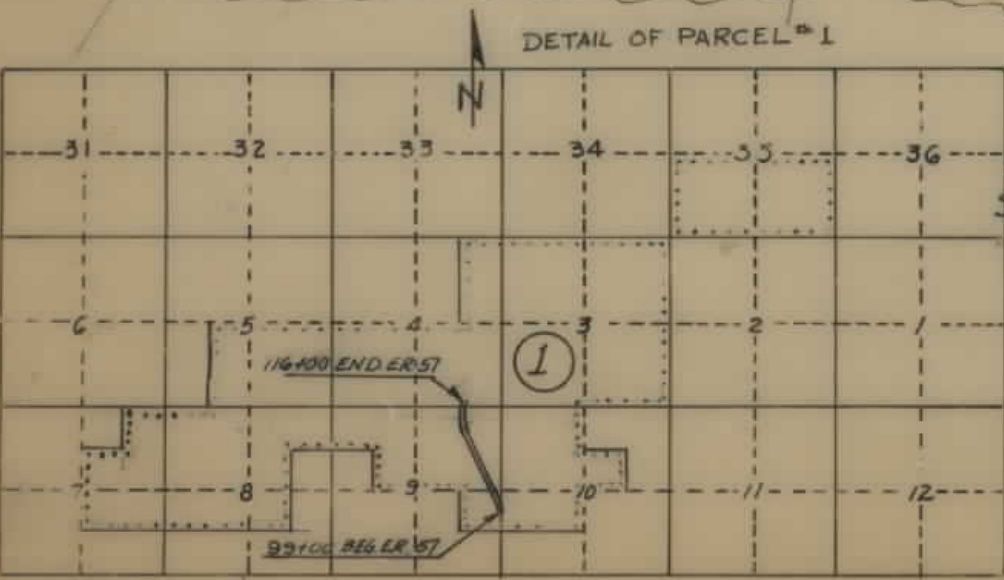


PLANS
NOT
TO
SCALE

FED. ROAD DIST. NO.	STATE	R/W NO.	STATE NO.	SHEET NO.	TOTAL SHEETS
8	MONT.	ER-57 (G)		1	1

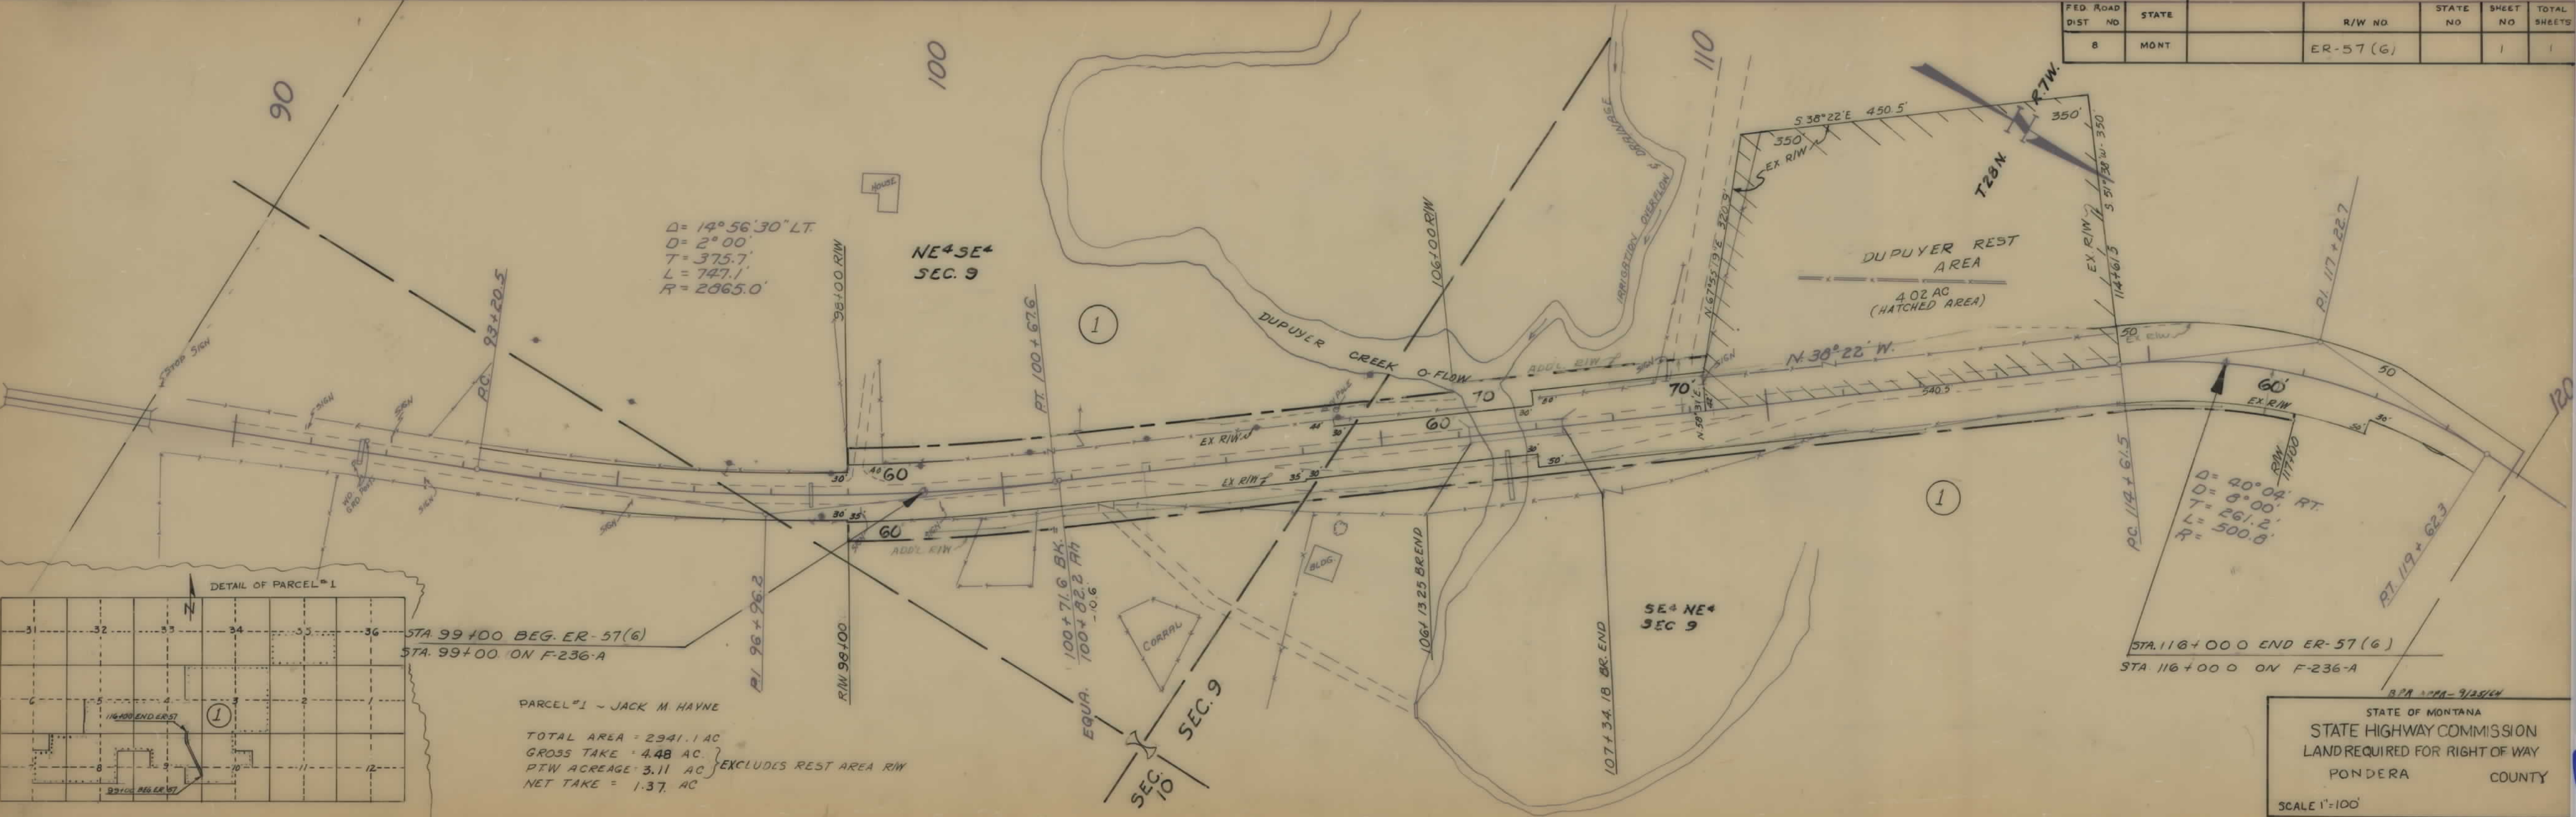

PARCEL #1 - JACK M. HAYNE

TOTAL AREA = 2941.1 AC
 GROSS TAKE = 4.48 AC
 PTW ACREAGE = 3.11 AC
 NET TAKE = 1.37 AC

EXCLUDES REST AREA R/W

STATE OF MONTANA
 STATE HIGHWAY COMMISSION
 LAND REQUIRED FOR RIGHT OF WAY
 PONDERA COUNTY

SCALE 1"=100'