


PLANS
NOT
TO
SCALE

FED. NO. & DIST. NO.	STATE	FED. AID PROJ. NO.	R/W	SHEET NO.	TOTAL SHEETS
5	MONT.		ER-60(1)	1	1
FORMERLY 5-109(1)					

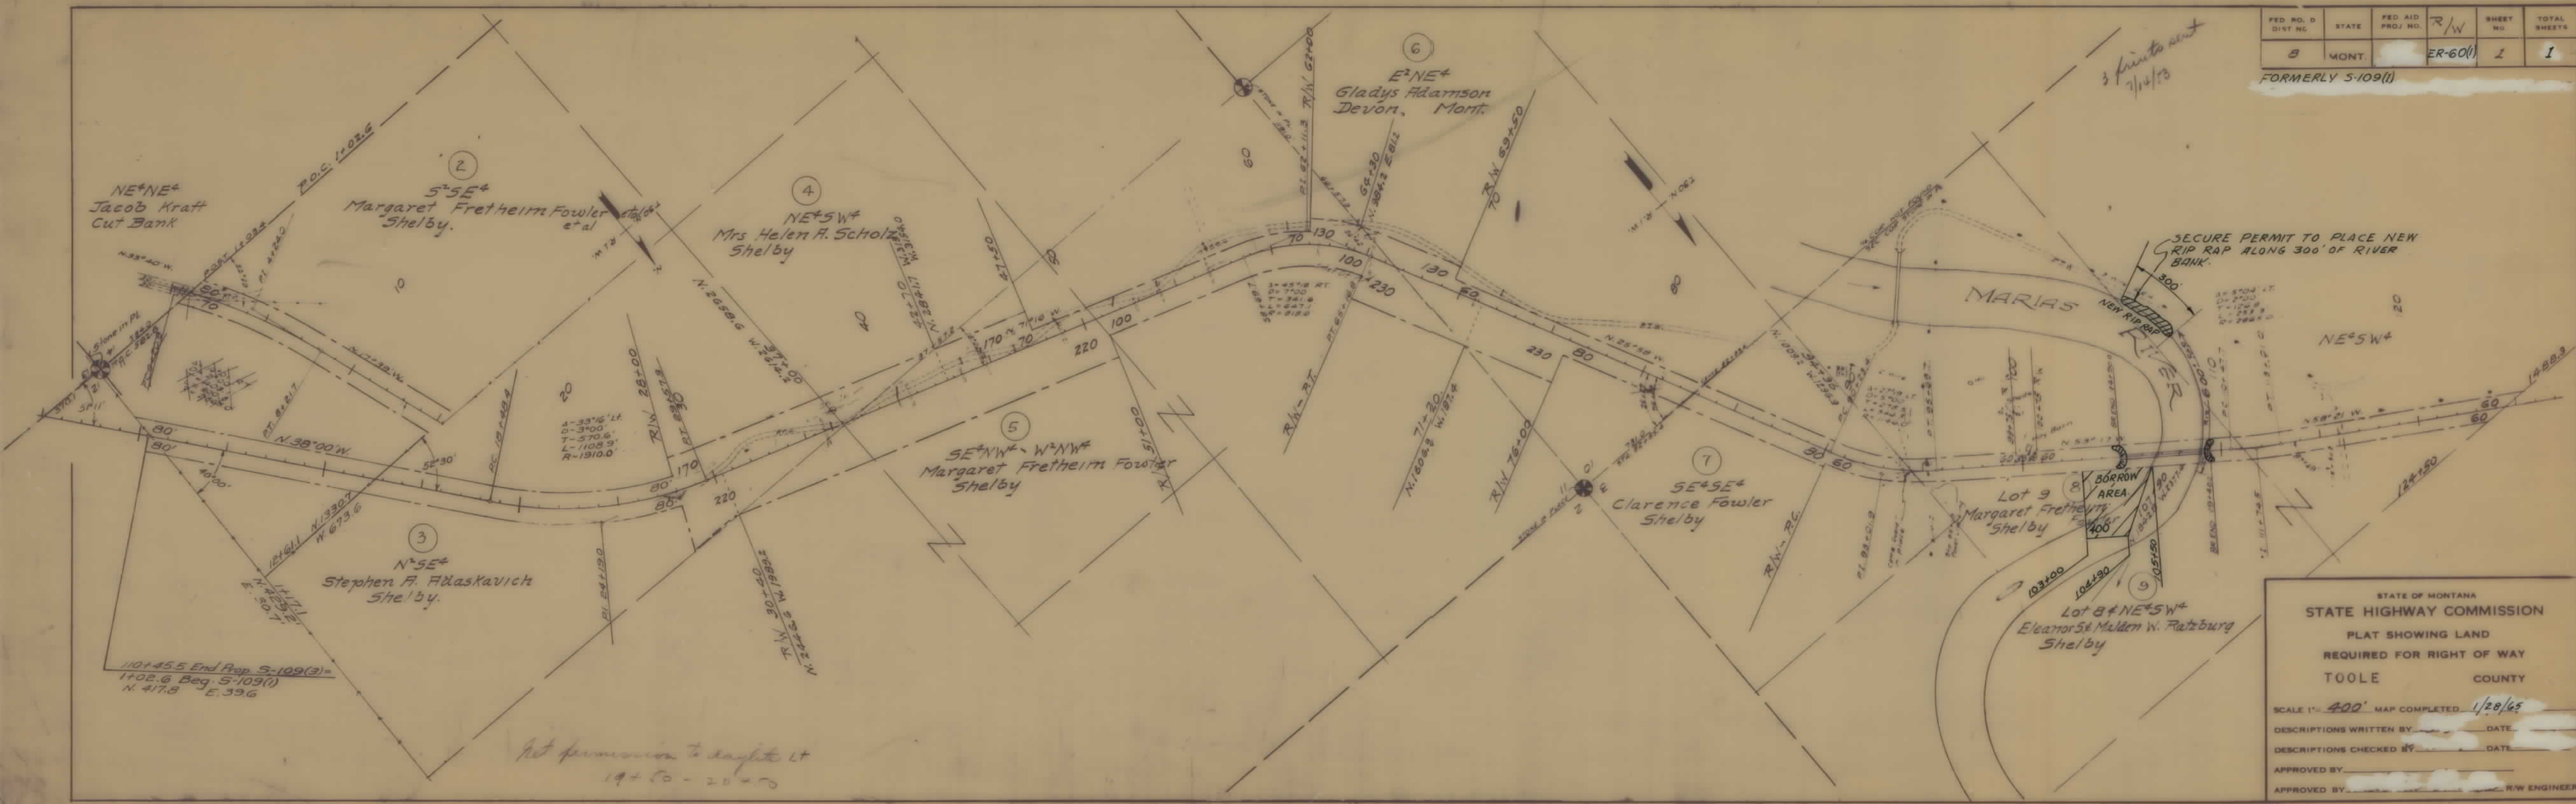

ER 60(1) SHT 1 OF 1