
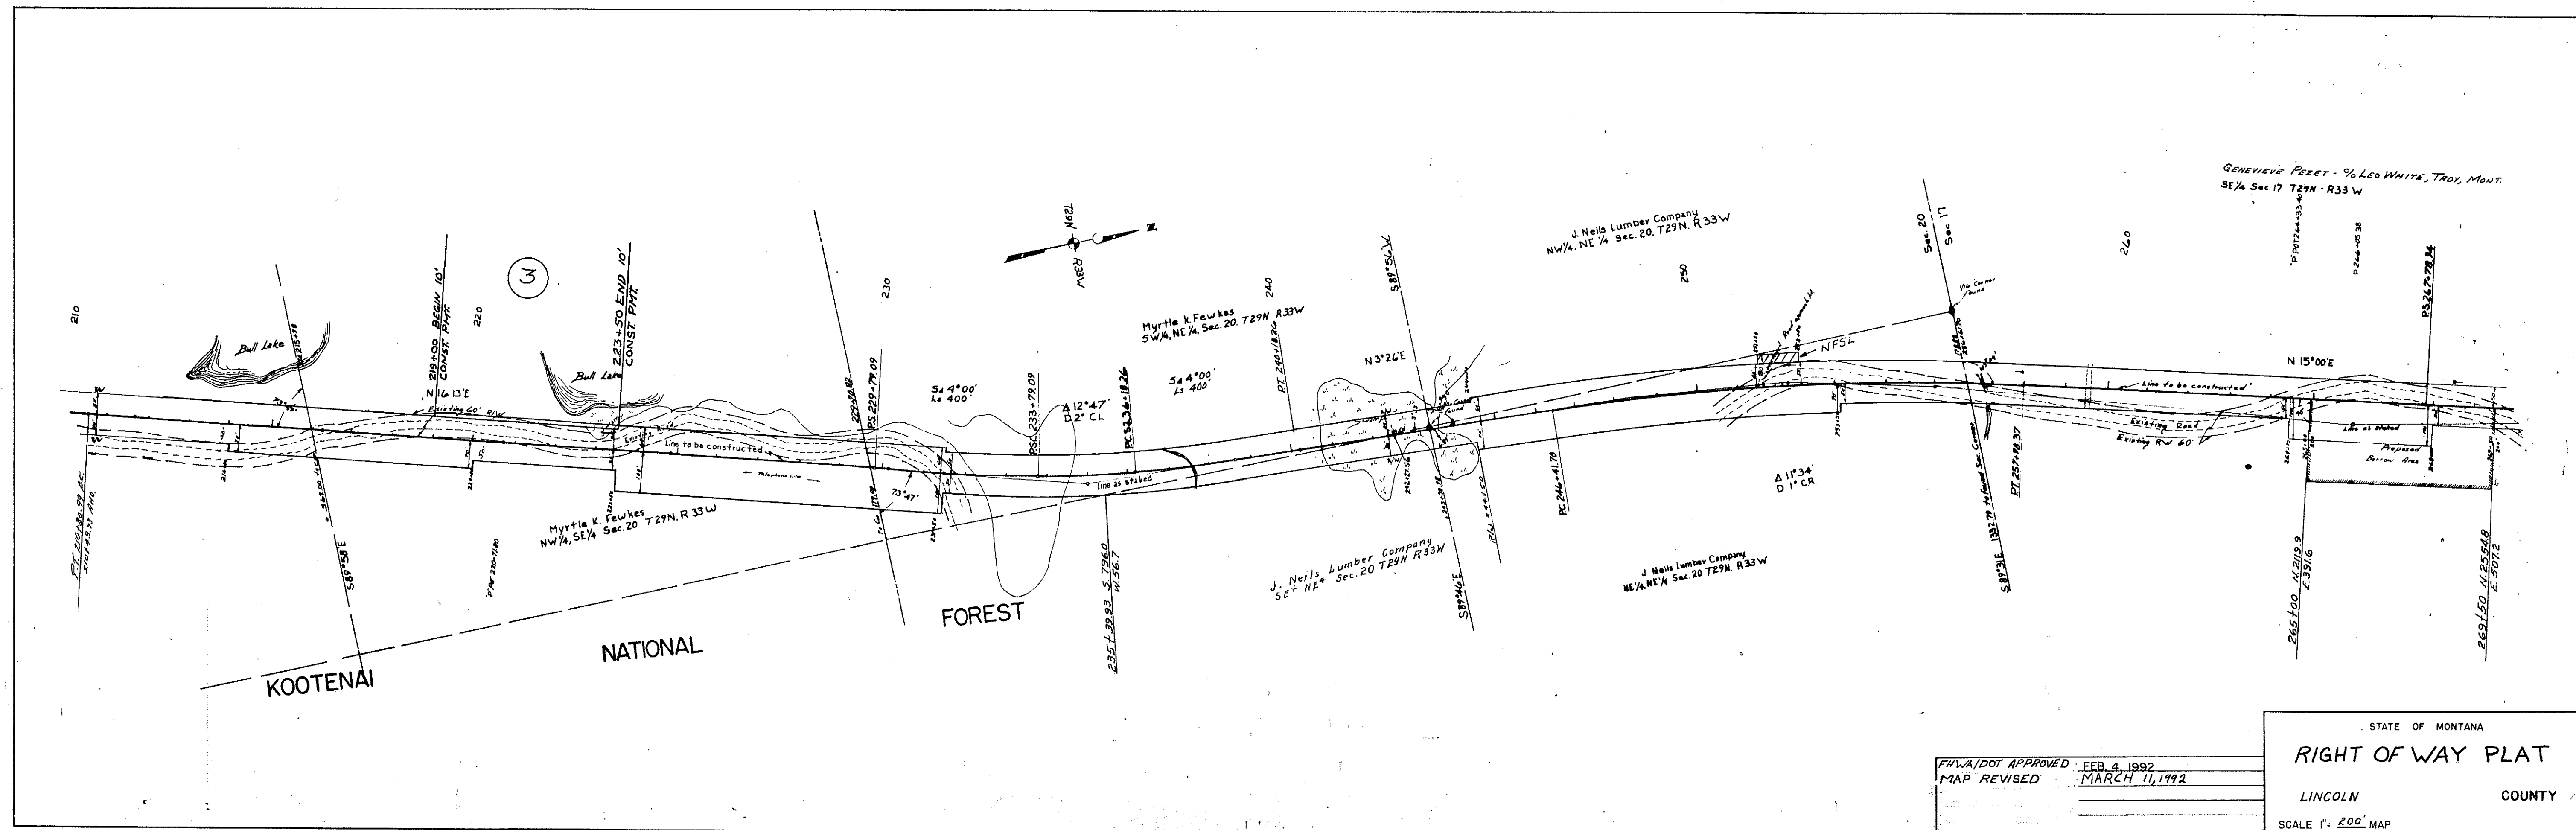



FED. ROAD DIST. NO.	STATE	PROJECT	SHEET NO.	TOTAL SHEETS
	MONT.	F56-2(2)17	2	4

1239-002
BULL LAKE NORTH

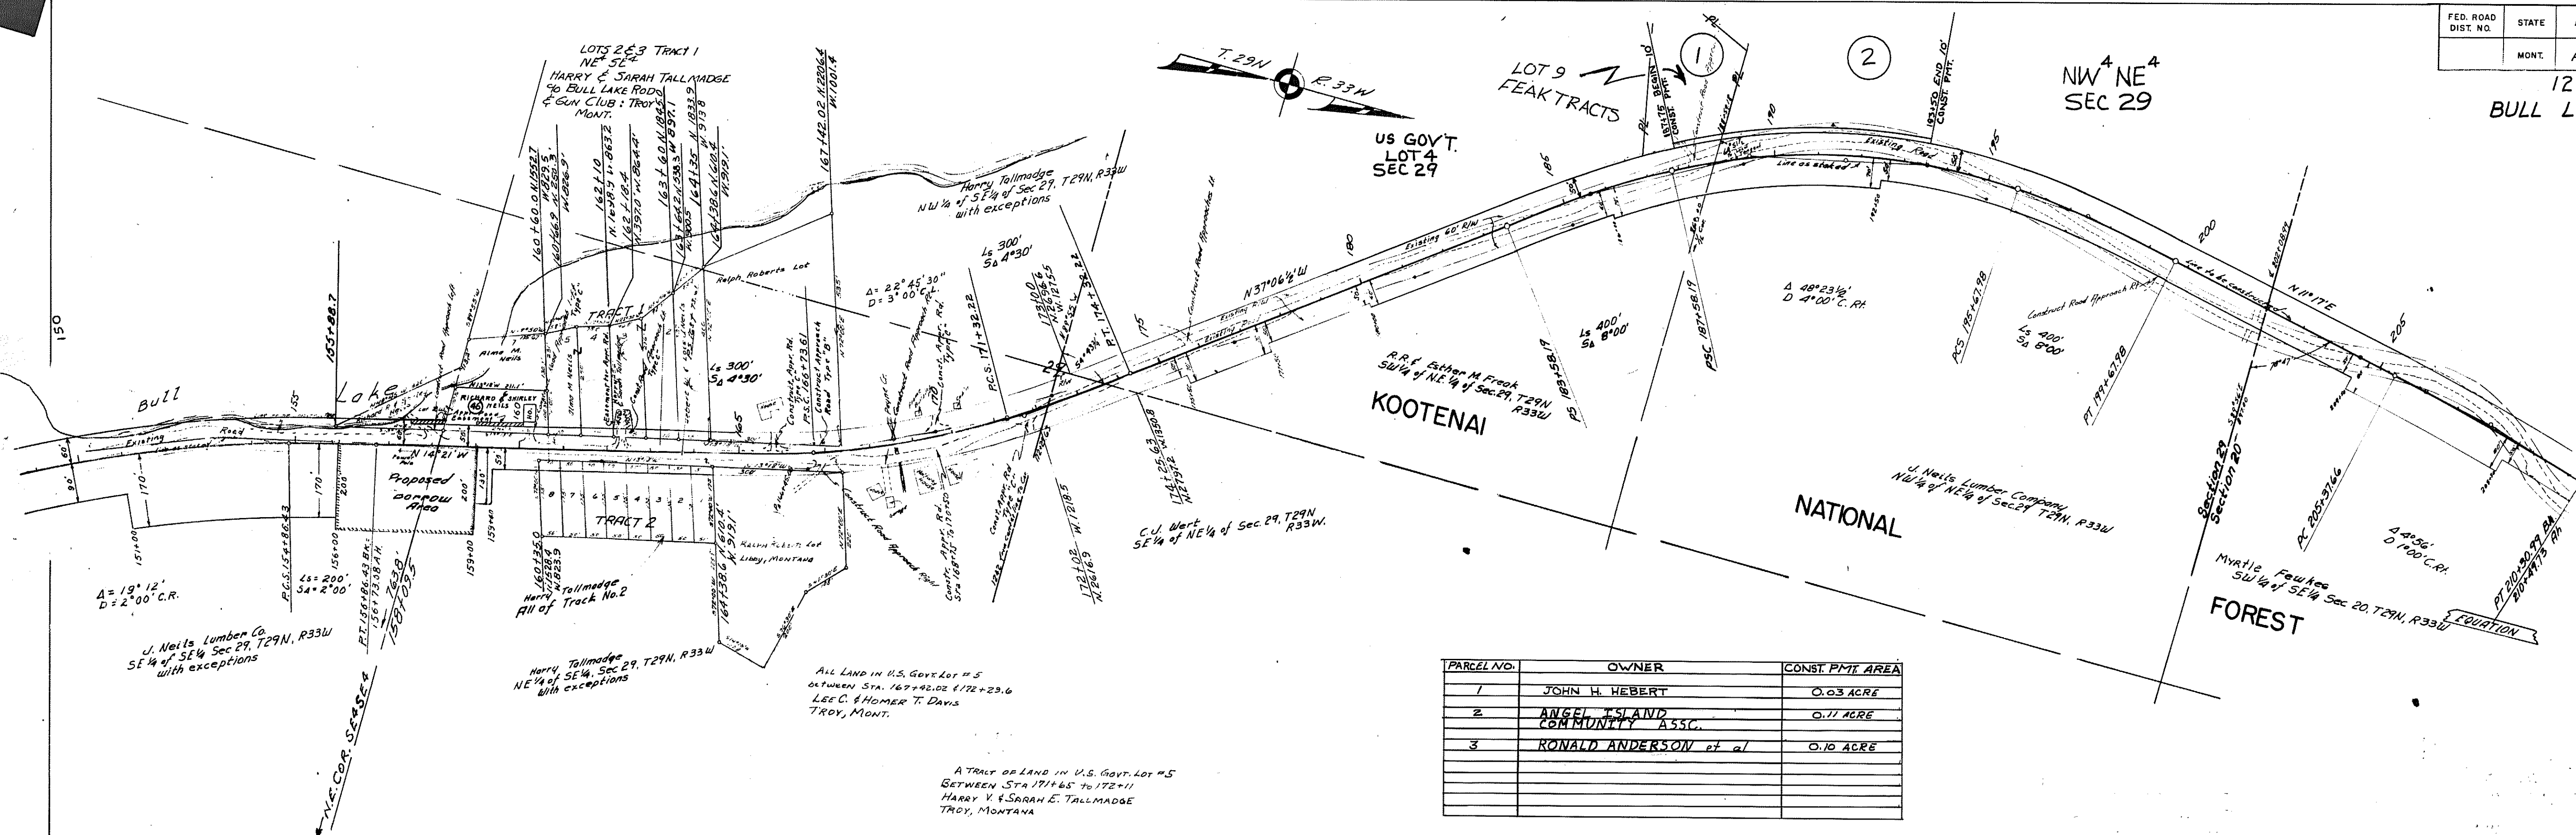


FED. ROAD DIST. NO.	STATE	PROJECT	SHEET NO.	TOTAL SHEETS
	MONT.	F 56-2(2)17	3	4

1239-002
BULL LAKE NORTH

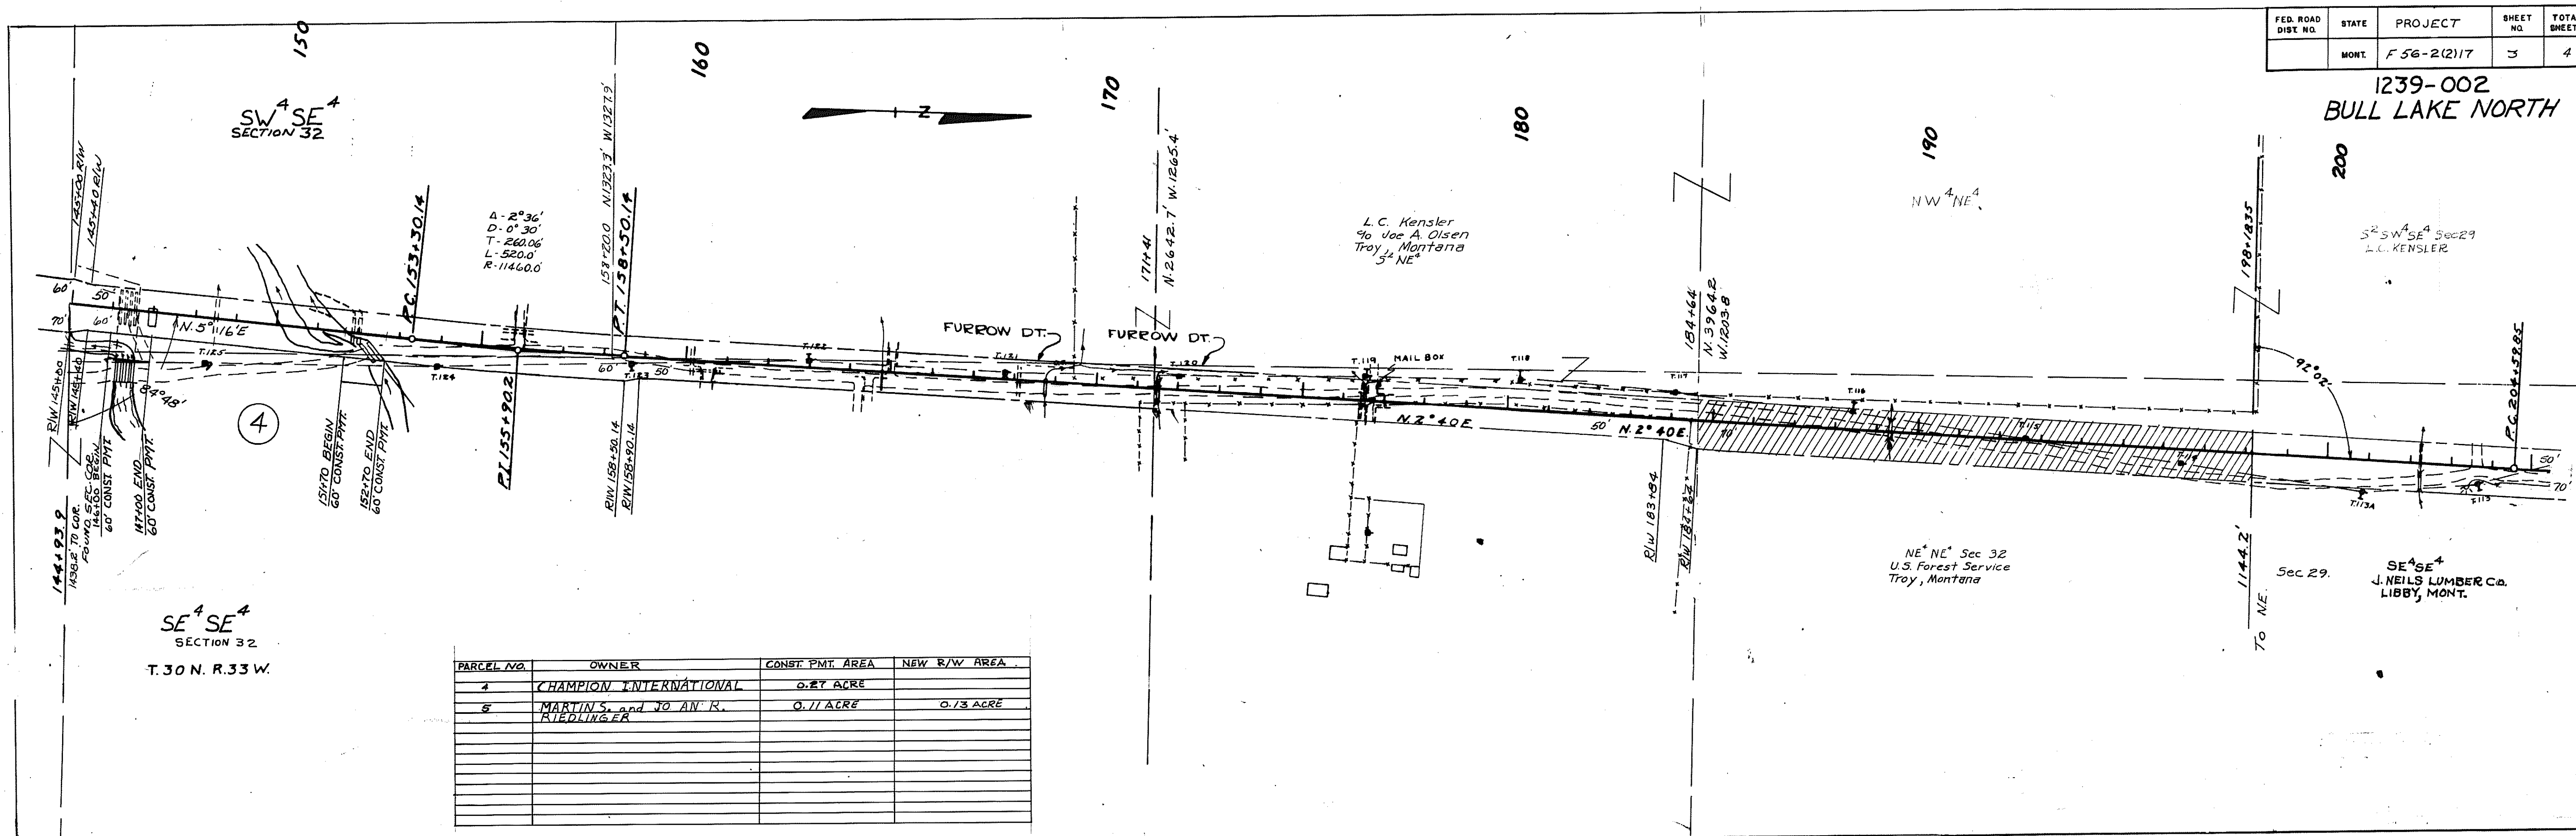

PARCEL NO.	OWNER	CONST. PMT. AREA	NEW R/W AREA
4	CHAMPION INTERNATIONAL	0.27 ACRE	
5	MARTIN'S and JO AN R. RIEDLINGER	0.11 ACRE	0.13 ACRE

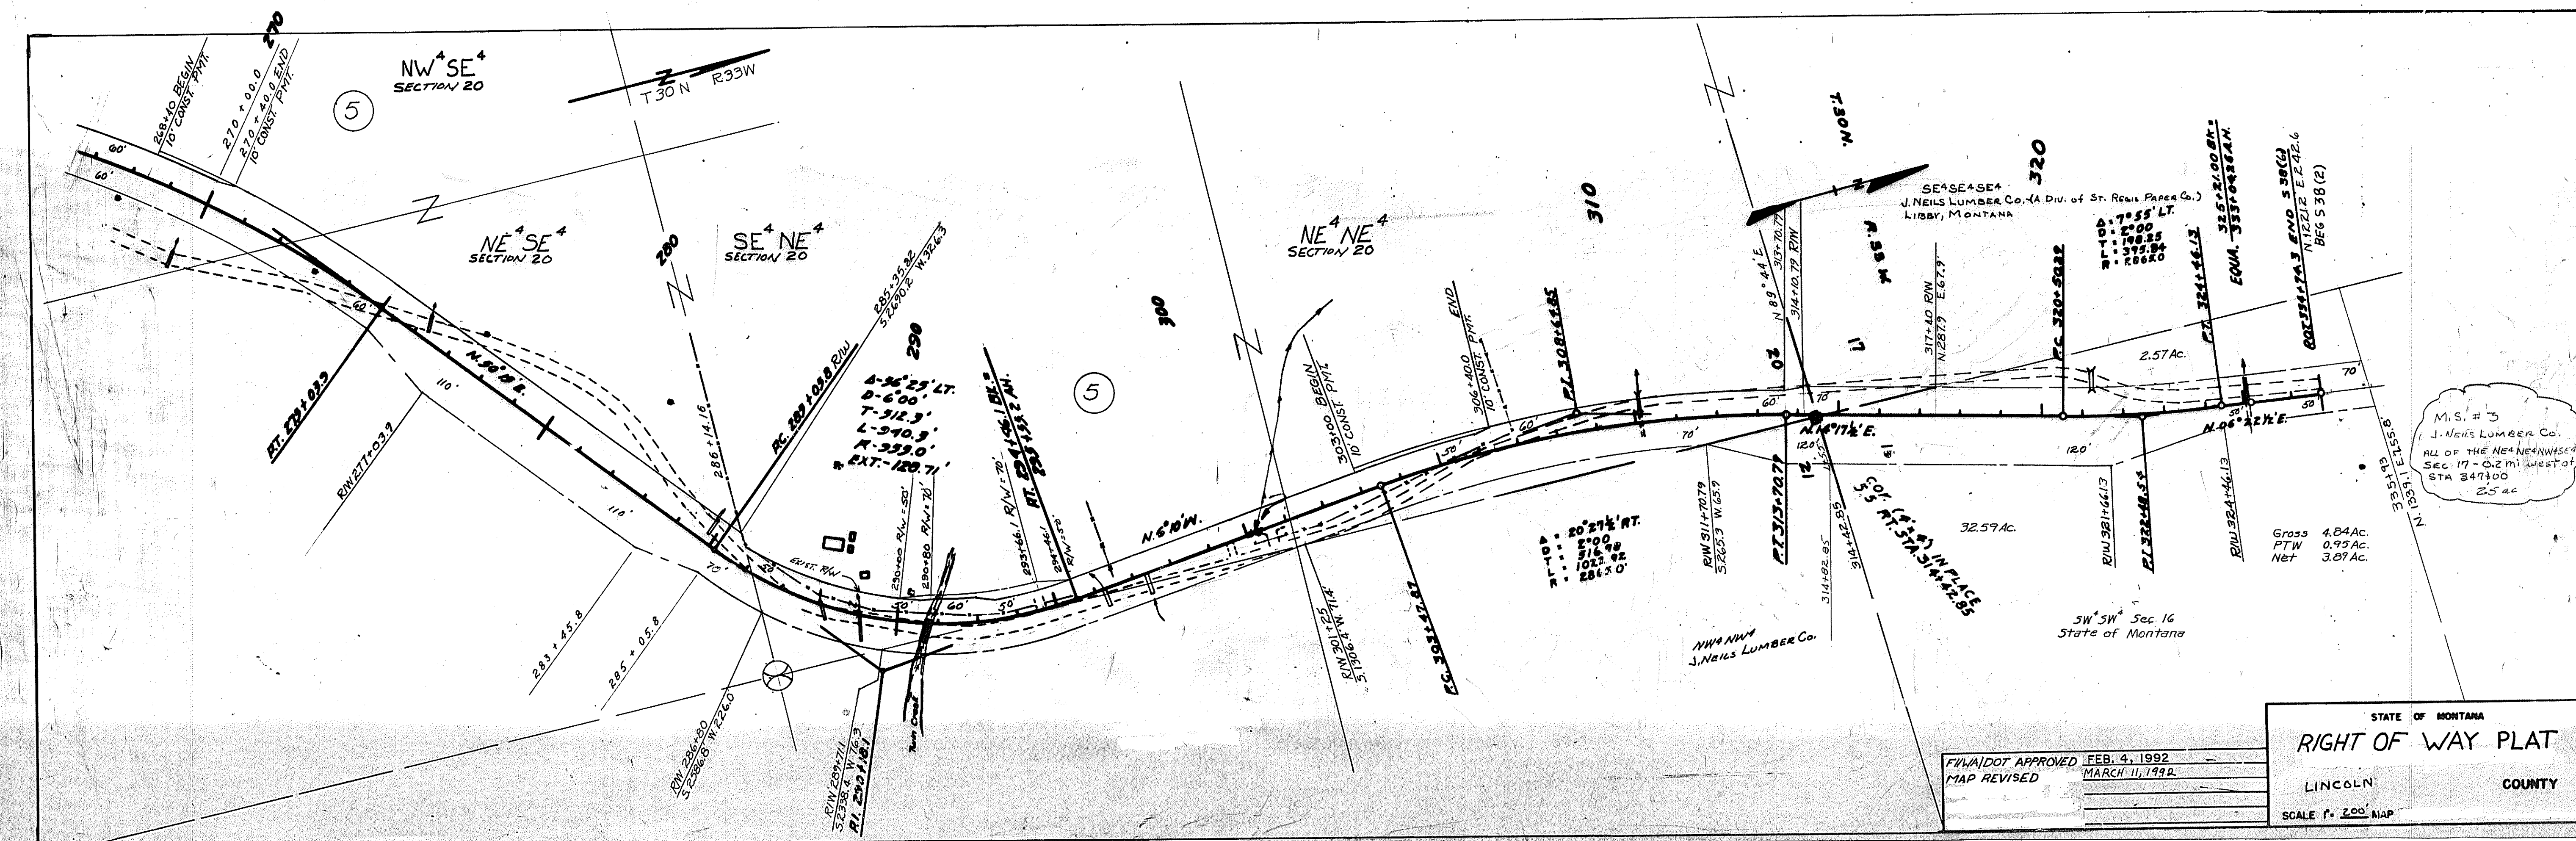

FHA/DOT APPROVED FEB. 4, 1992
MAP REVISED MARCH 11, 1992

STATE OF MONTANA
RIGHT OF WAY PLAT
LINCOLN COUNTY
SCALE 1" = 200' MAP

