


**PLANS
NOT
TO
SCALE**

FED. ROAD DIST. NO.	STATE	FED. AID PROJ. NO.	FISCAL YEAR	SHEET NO.	TOTAL SHEETS
1	MONT.	58-A		1	2

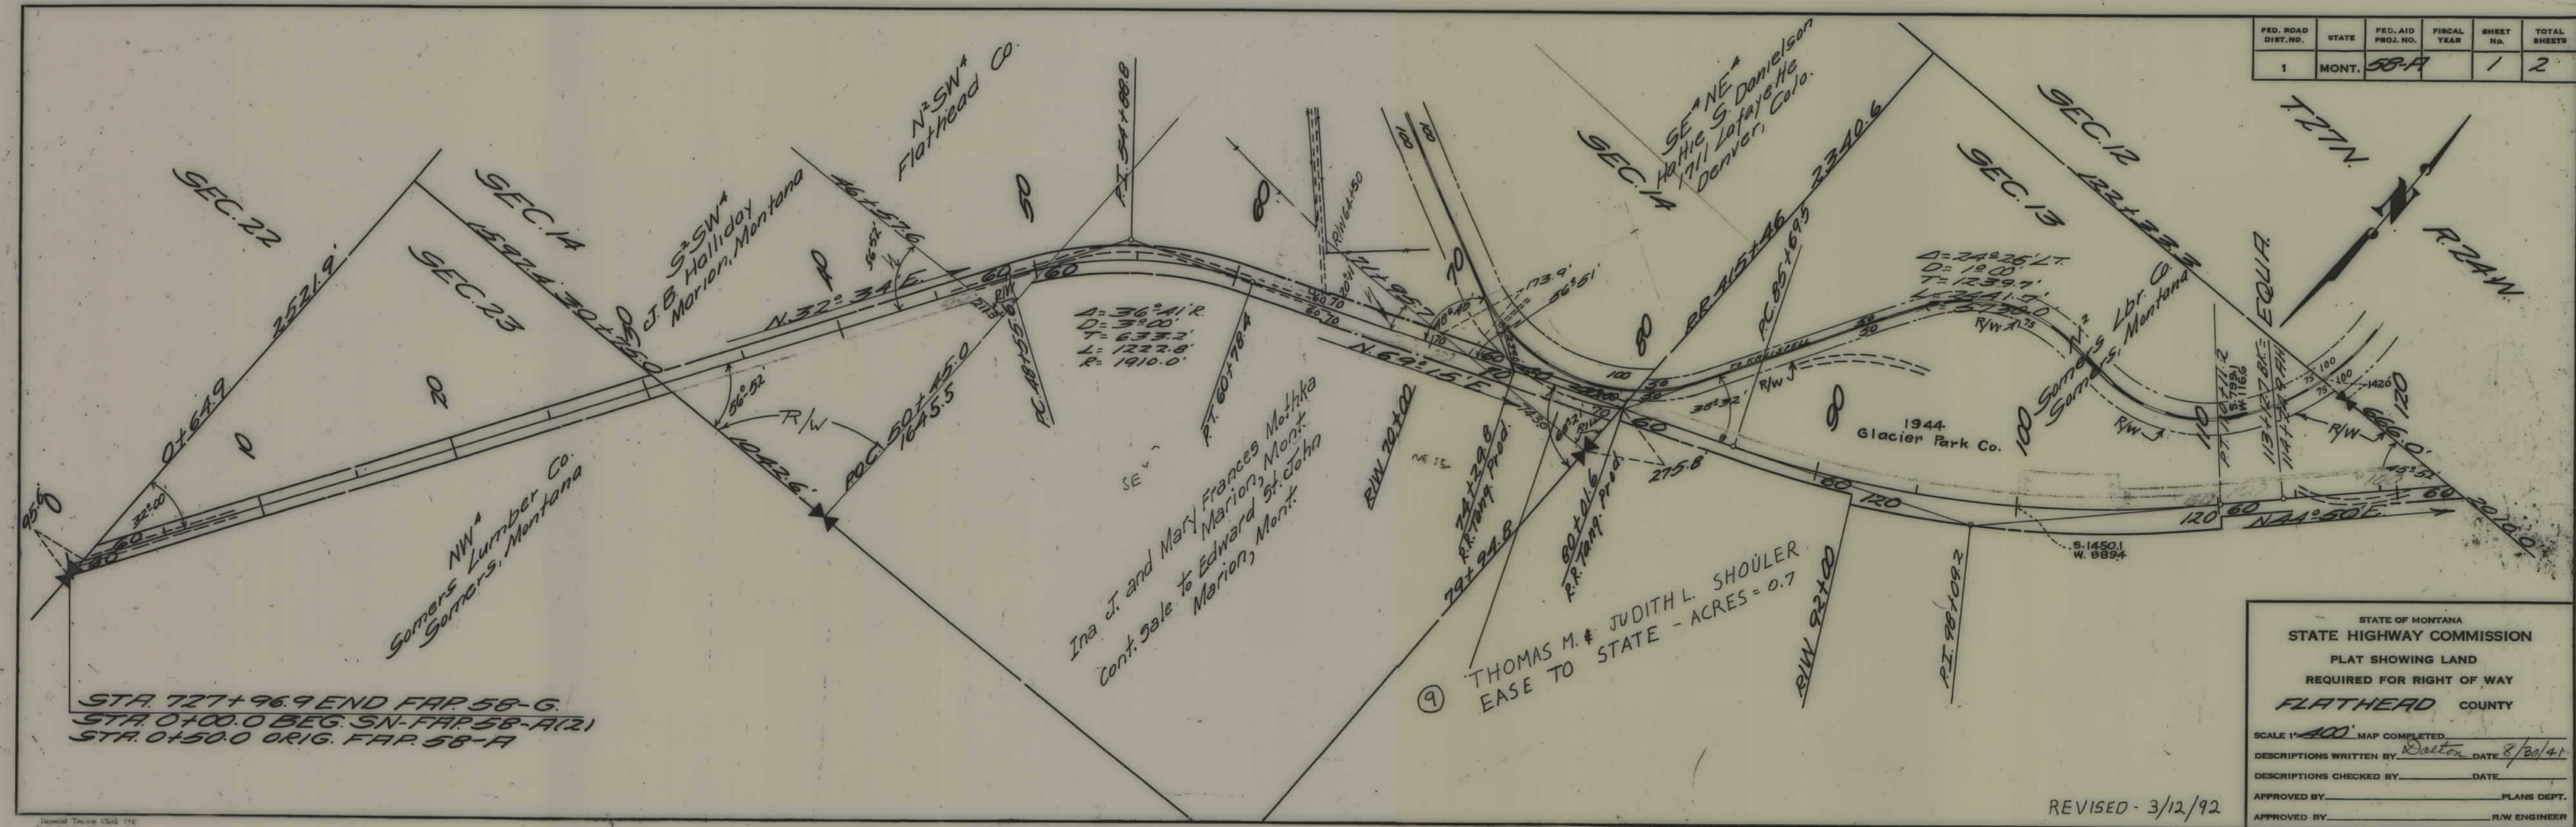


STA 727+96.9 END FAP 58-G
 STA 0+00.0 BEG. SN-FAP 58-A(2)
 STA 0+50.0 ORIG. FAP 58-A

STATE OF MONTANA
 STATE HIGHWAY COMMISSION
 PLAT SHOWING LAND
 REQUIRED FOR RIGHT OF WAY
 FLATHEAD COUNTY

SCALE 1"=400' MAP COMPLETED
 DESCRIPTIONS WRITTEN BY Dalton DATE 8/30/41
 DESCRIPTIONS CHECKED BY _____ DATE _____
 APPROVED BY _____ PLANS DEPT.
 APPROVED BY _____ R/W ENGINEER

REVISED - 3/12/92

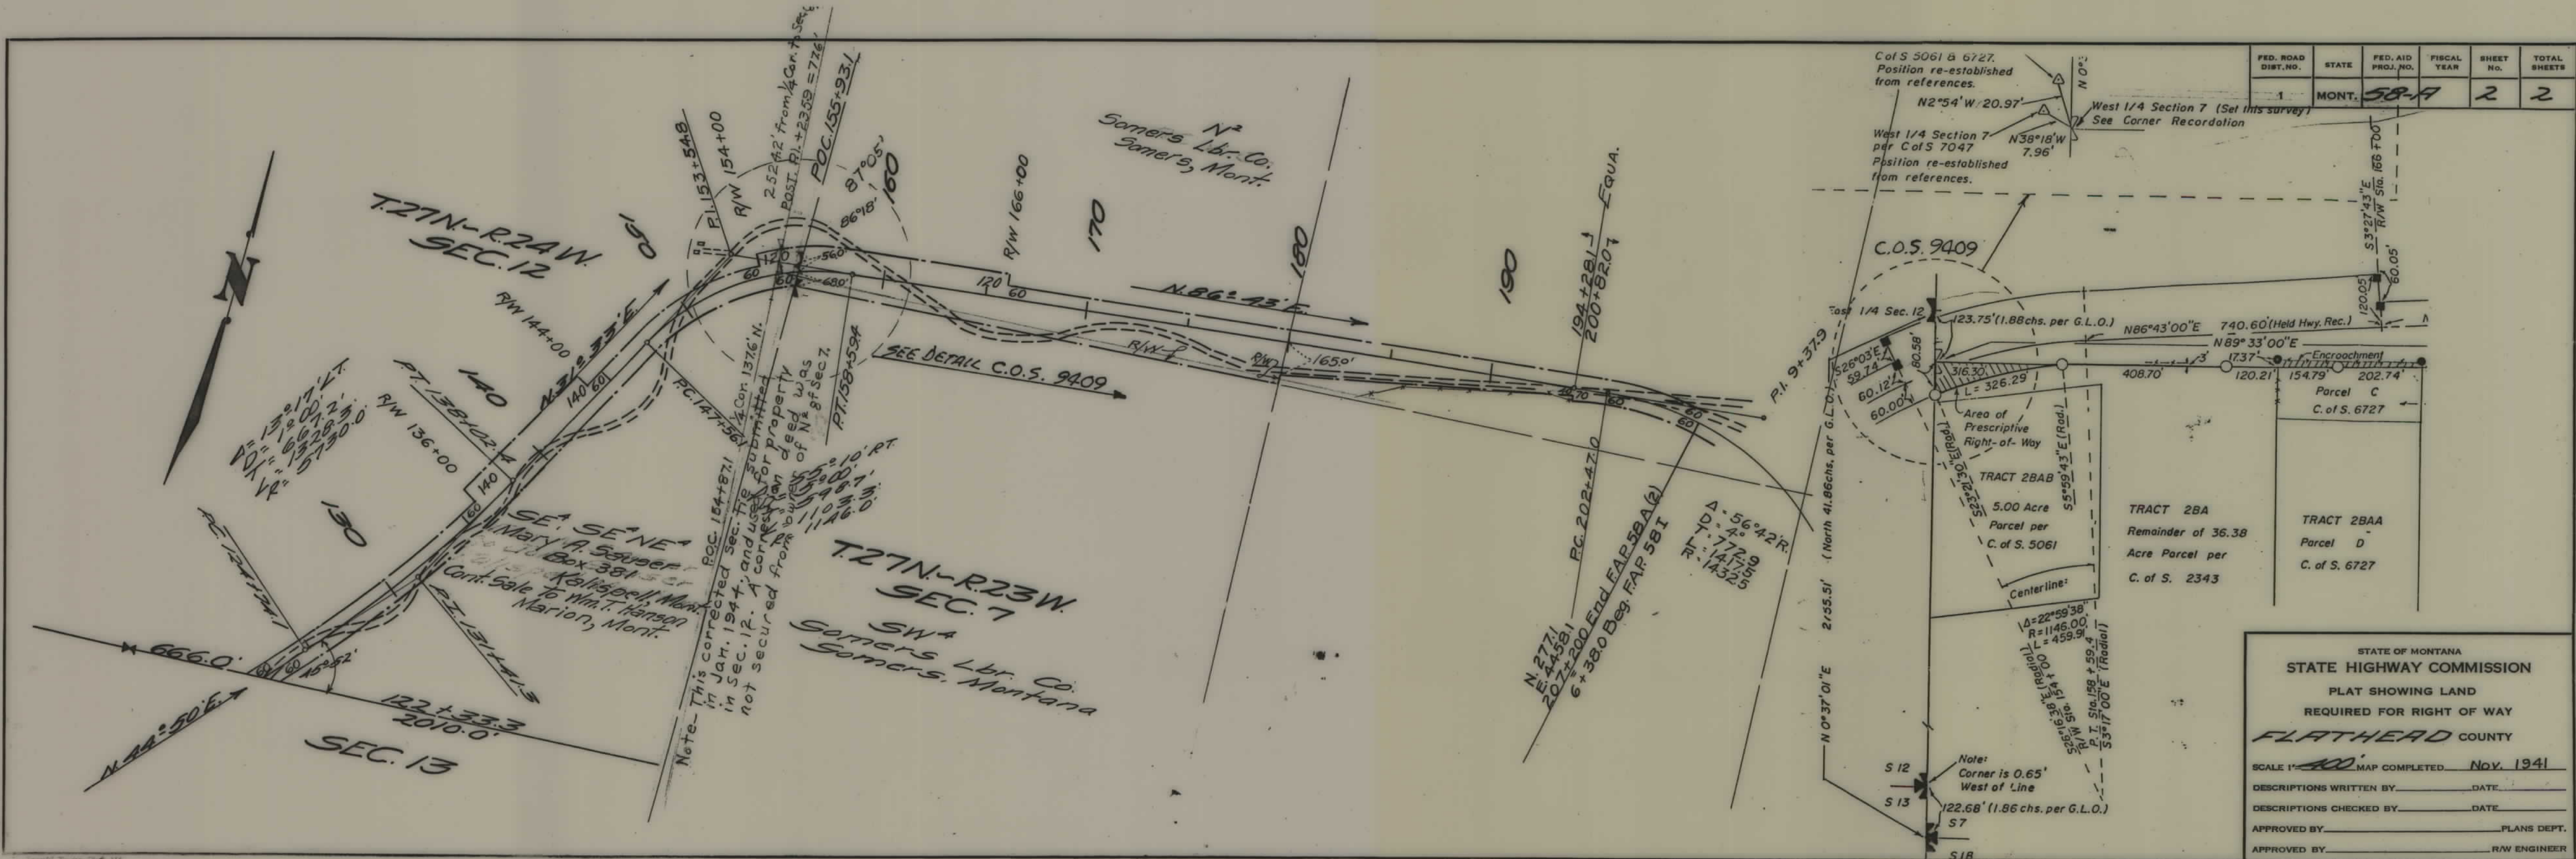

FED. ROAD DIST. NO.	STATE	FED. AID PROJ. NO.	FISCAL YEAR	SHEET NO.	TOTAL SHEETS
1	MONT.	58-7	2	2	2

STATE OF MONTANA
STATE HIGHWAY COMMISSION
PLAT SHOWING LAND
REQUIRED FOR RIGHT OF WAY
FLATHEAD COUNTY

SCALE 1"=100' MAP COMPLETED Nov. 1941

DESCRIPTIONS WRITTEN BY _____ DATE _____

DESCRIPTIONS CHECKED BY _____ DATE _____

APPROVED BY _____ PLANS DEPT.

APPROVED BY _____ R/W ENGINEER