


PLANS
NOT
TO
SCALE

FED. ROAD DIST. NO.	STATE	F.A.P.	SHEET NO.	TOTAL SHEETS
1	MONT.	58-C	1	4


F.A.P.
58-C
SHEET
NO. 1

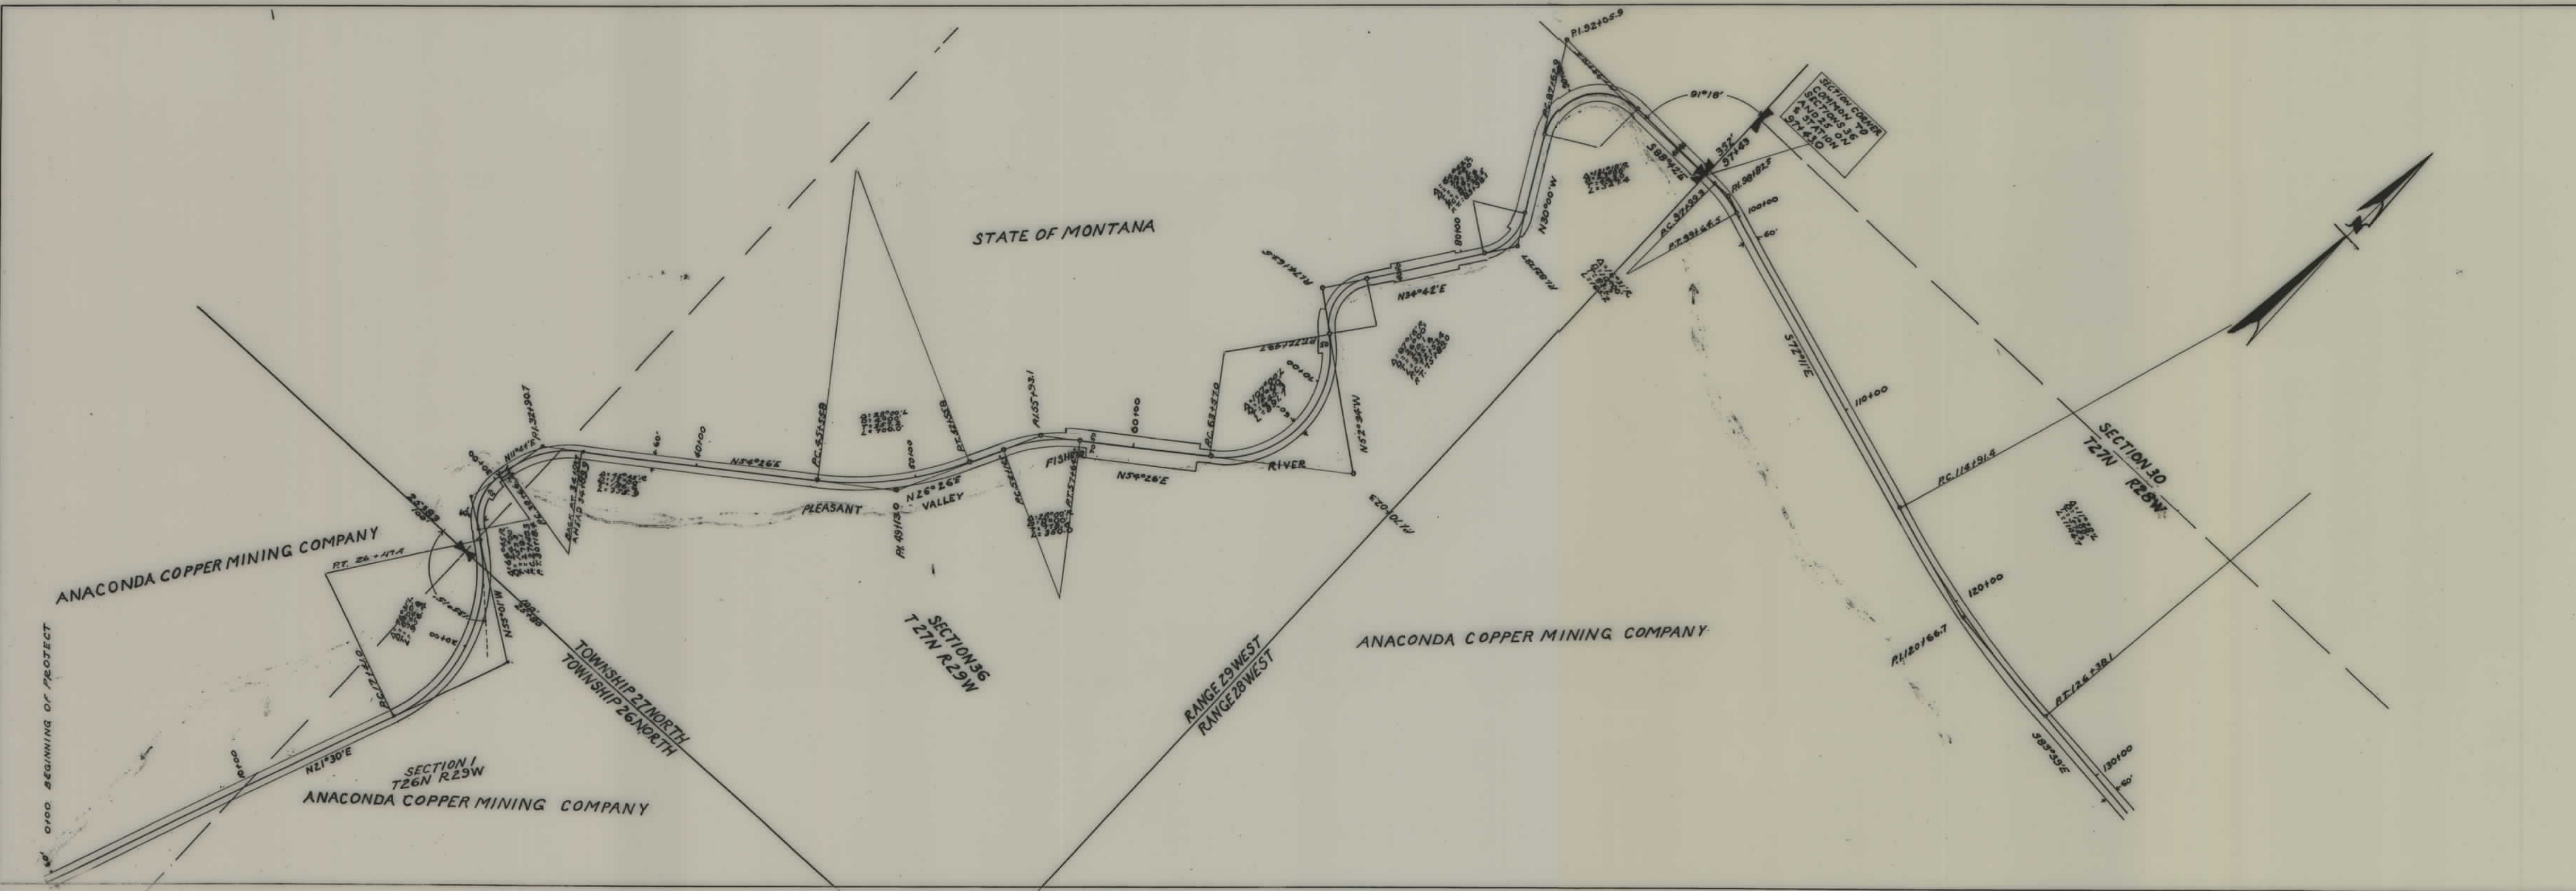

STATE OF MONTANA
STATE HIGHWAY COMMISSION
RIGHT OF WAY MAP
FEDERAL AID PROJECT 58C
LINCOLN COUNTY MONT.
Scale 1"=400' January 1928


REG. NO.	STATE	F.A.P.	SHEET NO.	TOTAL SHEETS
1	Mont	58-C	2	4


F.A.P.
SHEET 2

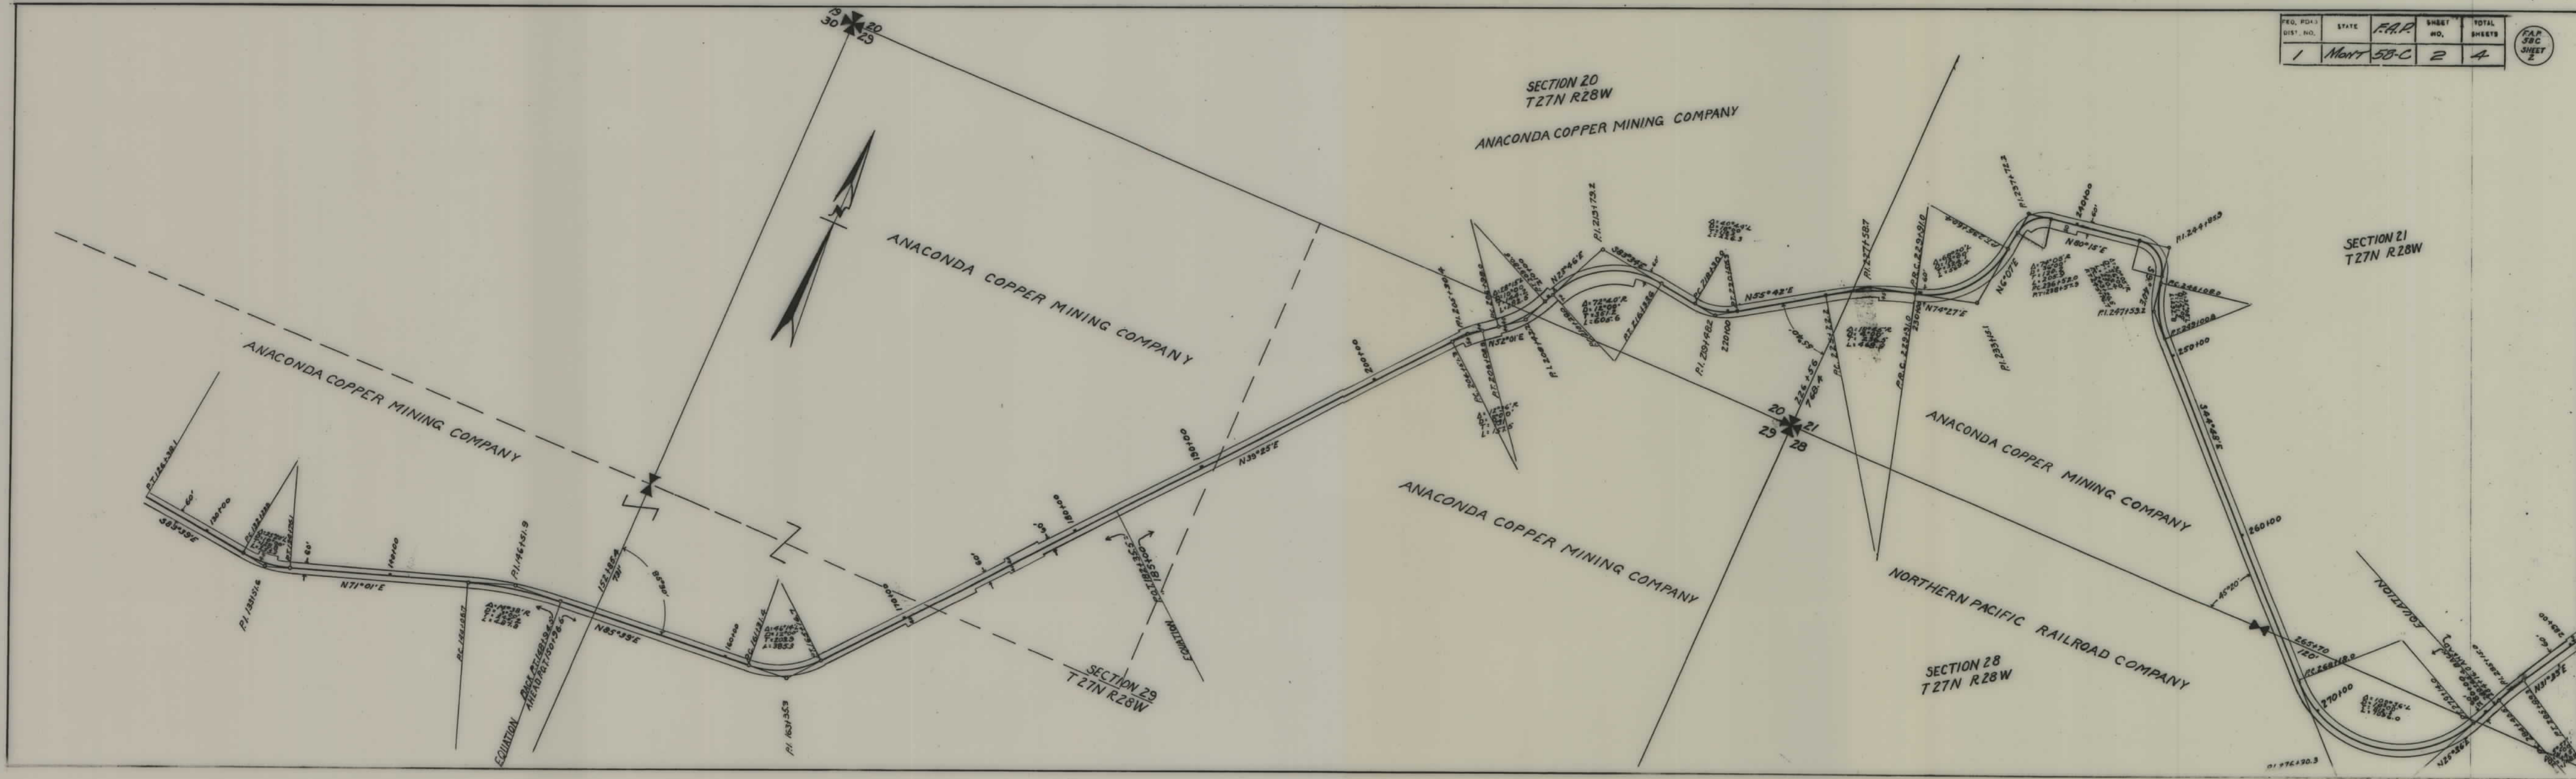

FED. ROAD DIST. NO.	STATE	F.A.P.	SHEET NO.	TOTAL SHEETS
1	MONT	58-C	3	4

348
SHEET
NO. 3

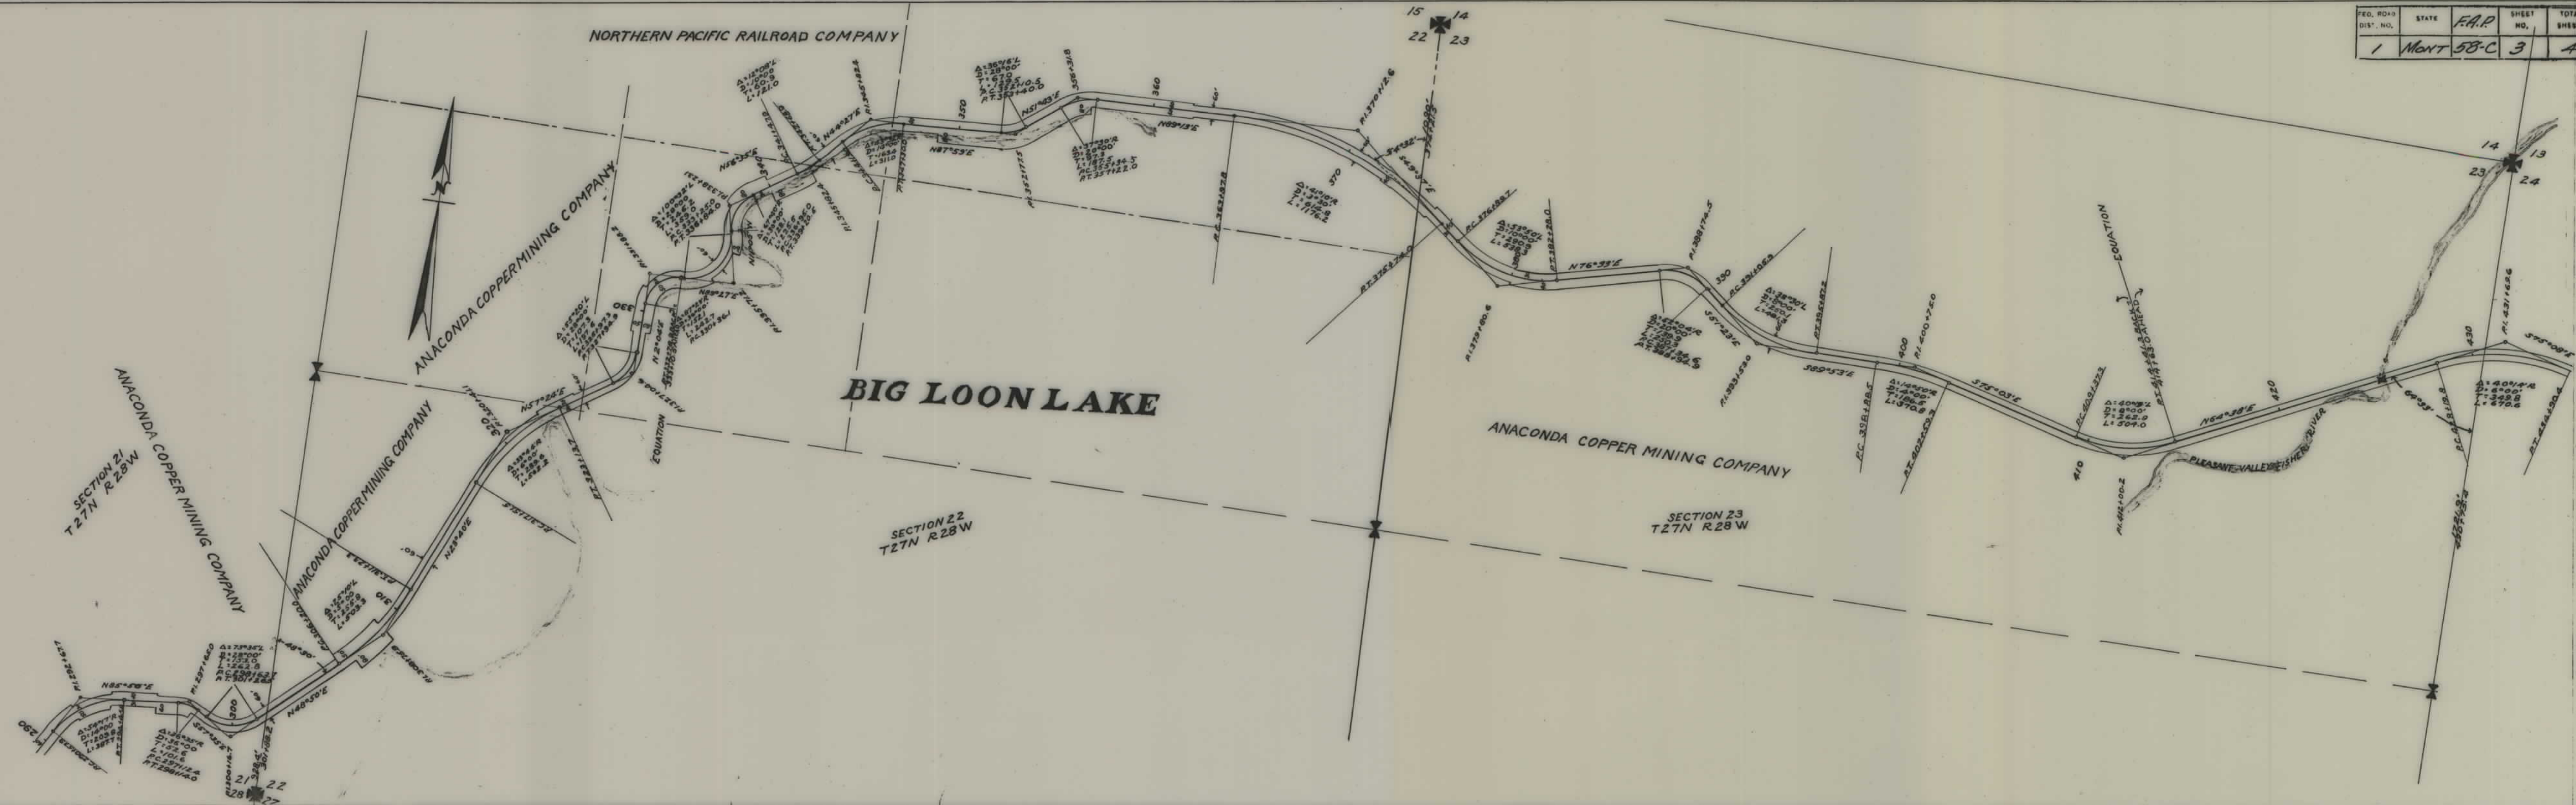

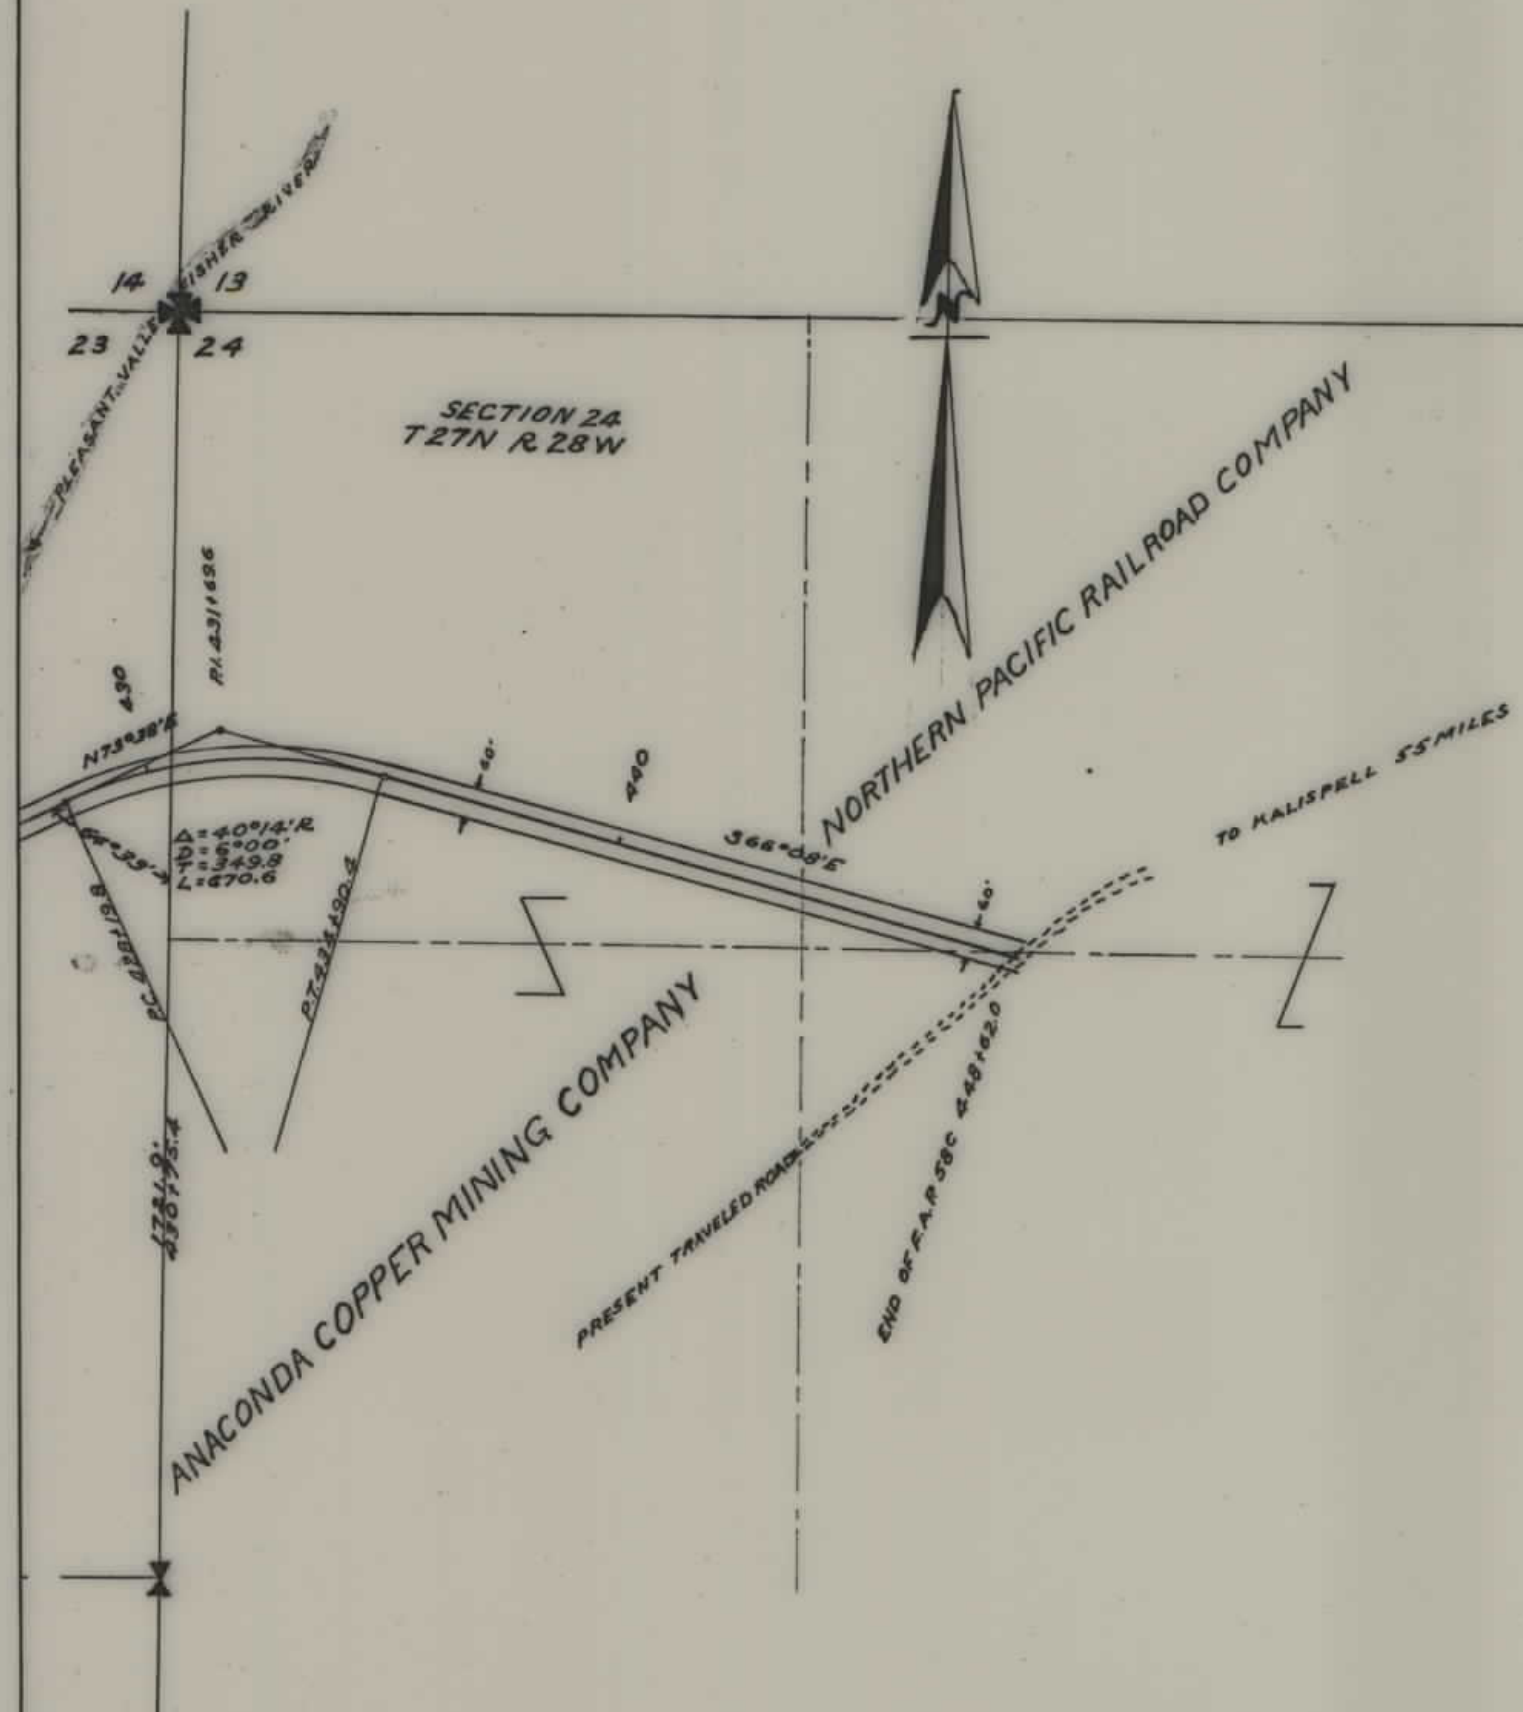

FED. ROAD DIST. NO.	STATE	F.A.P.	SHEET NO.	TOTAL SHEETS
1	MONT	58-C	4	4

