


PLANS
NOT
TO
SCALE

FED. ROAD DIST. NO.	STATE	FED. AID PROJ. NO.	FISCAL YEAR	SHEET NO.	TOTAL SHEETS
1	MONT.	58-J		1	4





All Section 12
 N.P. R.R. Co.
 STA. 908+80.0 END 58-F
 STA. 908+80.0 BEG. 58-J

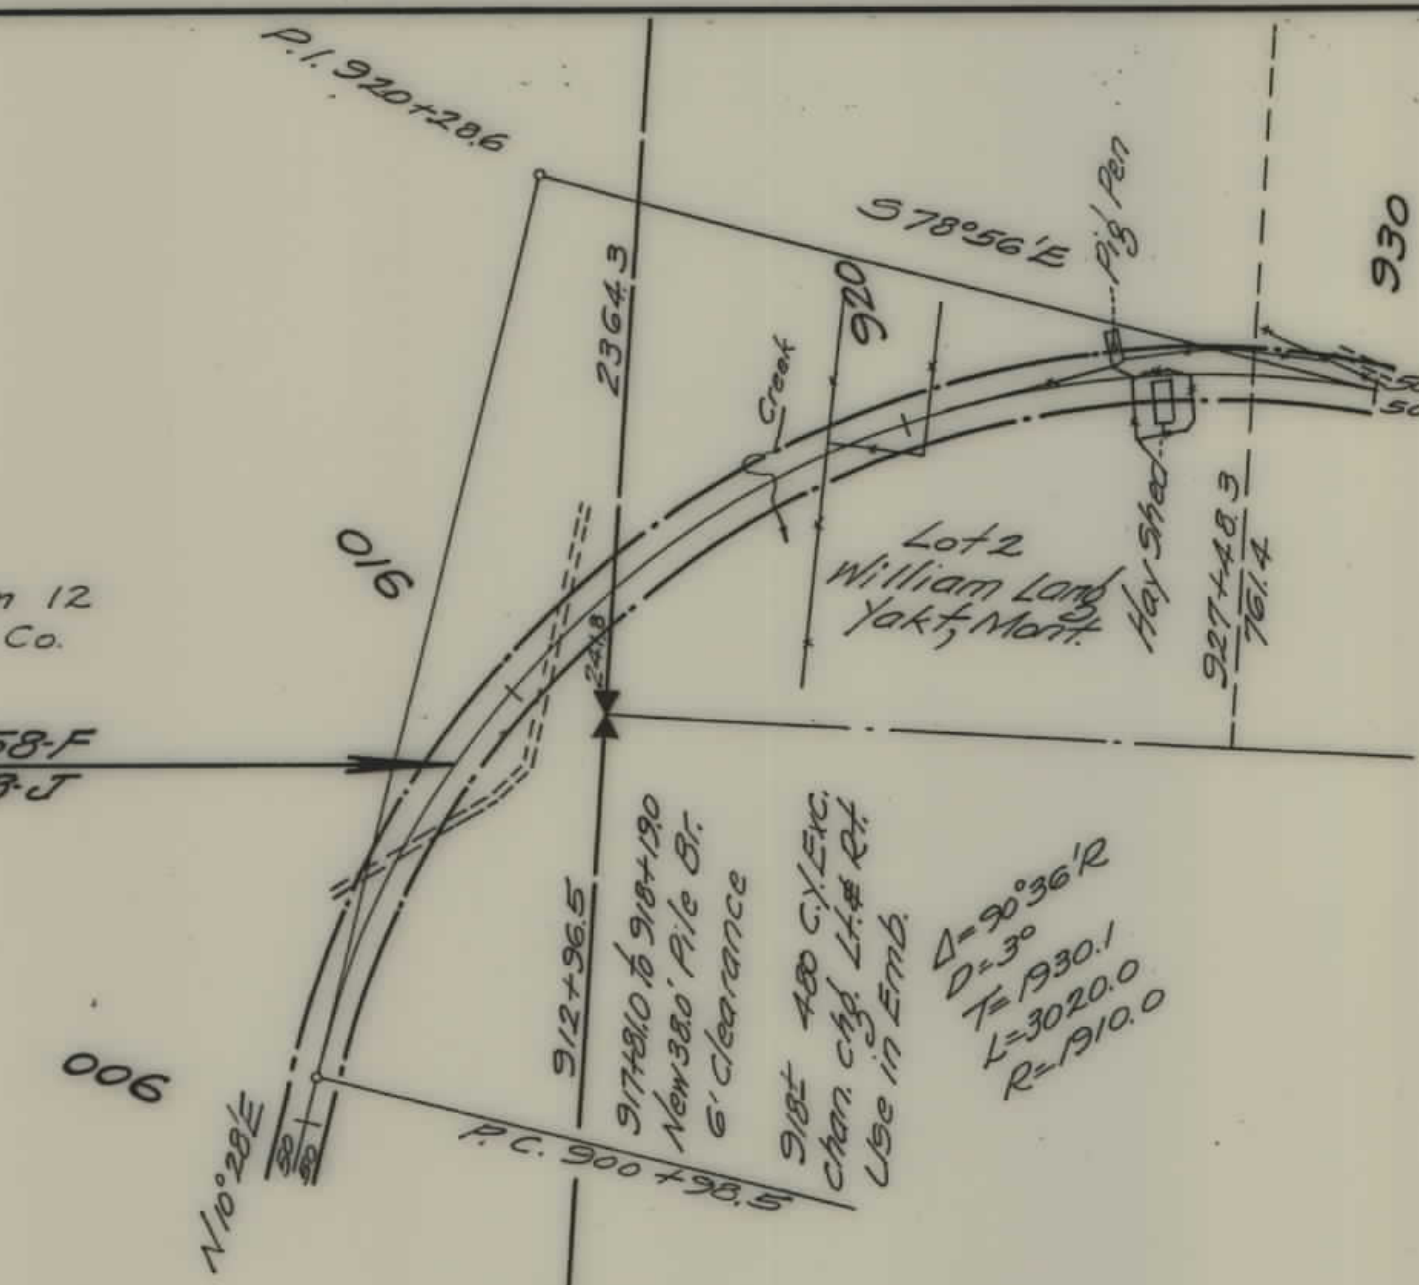

SEC. 12
 T. 26 N. R. 27 W.
 LINCOLN CO.
 SEC. 7
 T. 26 N. R. 26 W.
 FLATHEAD CO.

STATE OF MONTANA
 STATE HIGHWAY COMMISSION
 PLAT SHOWING LAND
 REQUIRED FOR RIGHT OF WAY
 LINCOLN & COUNTY
 FLATHEAD
 SCALE 1" = 100' MAP COMPLETED 5-8-35
 DESCRIPTIONS WRITTEN BY E.O.P. DATE 5-9-35
 DESCRIPTIONS CHECKED BY T.P.T. DATE 5-11-35
 APPROVED BY _____ PLANS DEPT.
 APPROVED BY _____ R/W ENGINEER

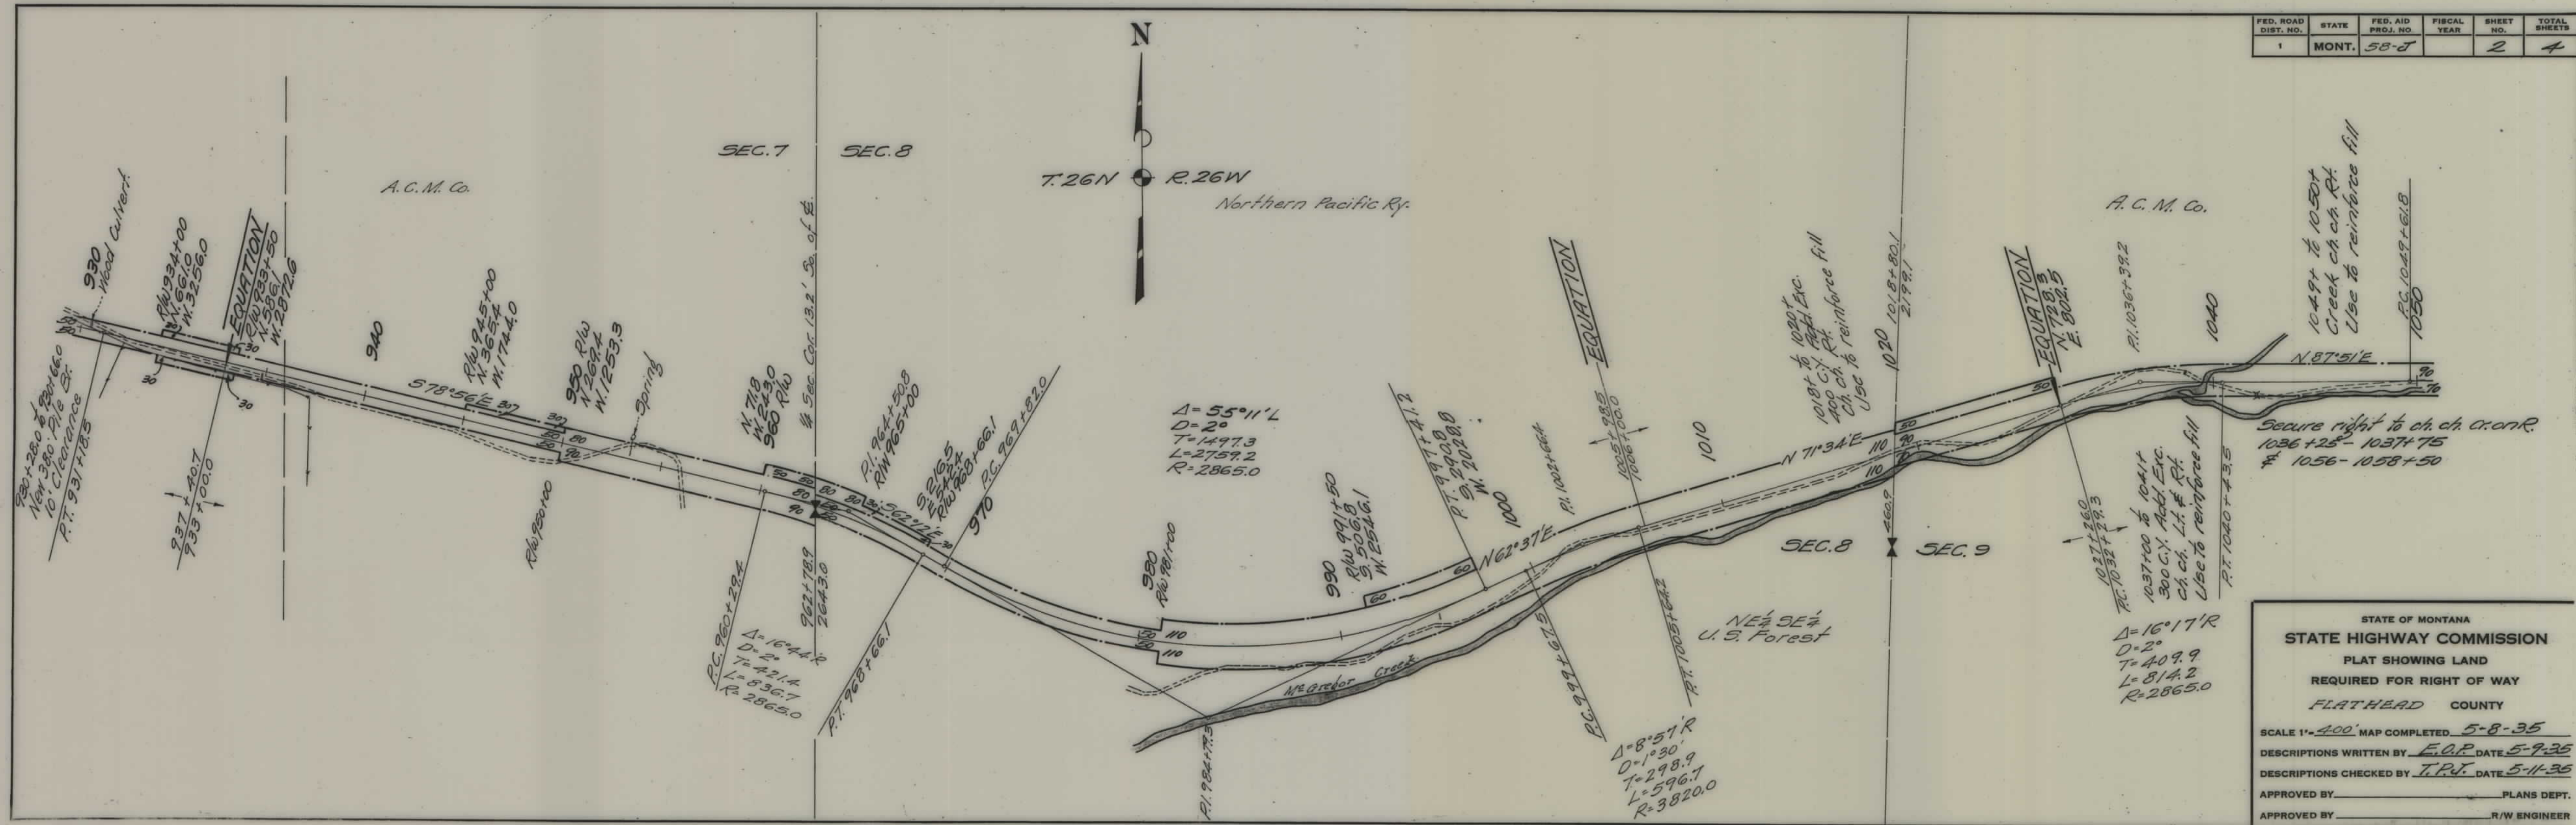

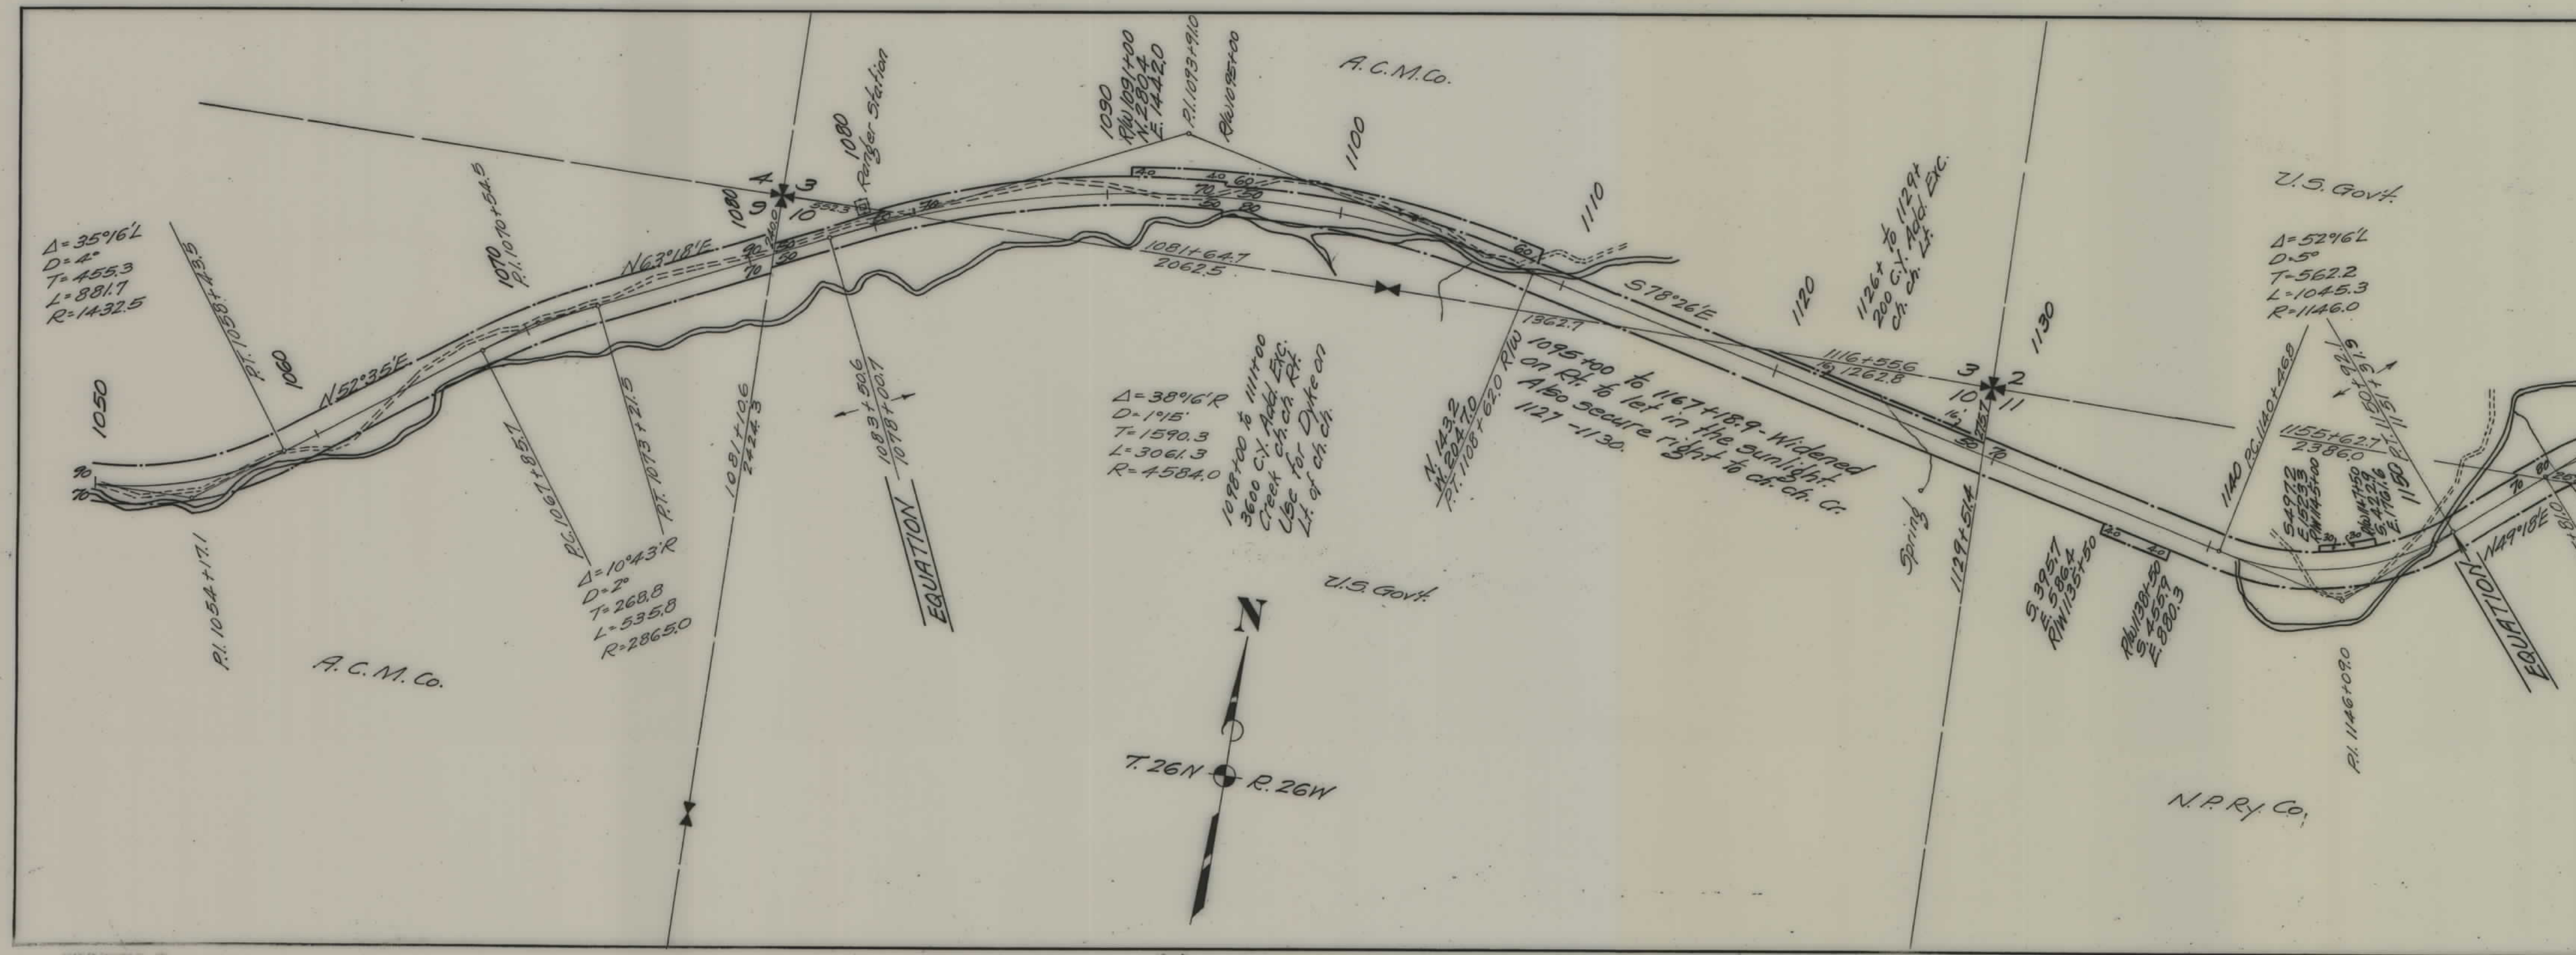

FED. ROAD DIST. NO.	STATE	FED. AID PROJ. NO.	FISCAL YEAR	SHEET NO.	TOTAL SHEETS
1	MONT.	58J		3	4

STATE OF MONTANA
STATE HIGHWAY COMMISSION
 PLAT SHOWING LAND
 REQUIRED FOR RIGHT OF WAY
 FLATHEAD COUNTY


SCALE 1"= 400' MAP COMPLETED 5-8-35

DESCRIPTIONS WRITTEN BY E.O.R. DATE 5-10-35

DESCRIPTIONS CHECKED BY T.P.J. DATE 5-11-35

APPROVED BY _____ PLANS DEPT.

APPROVED BY _____ R/W ENGINEER

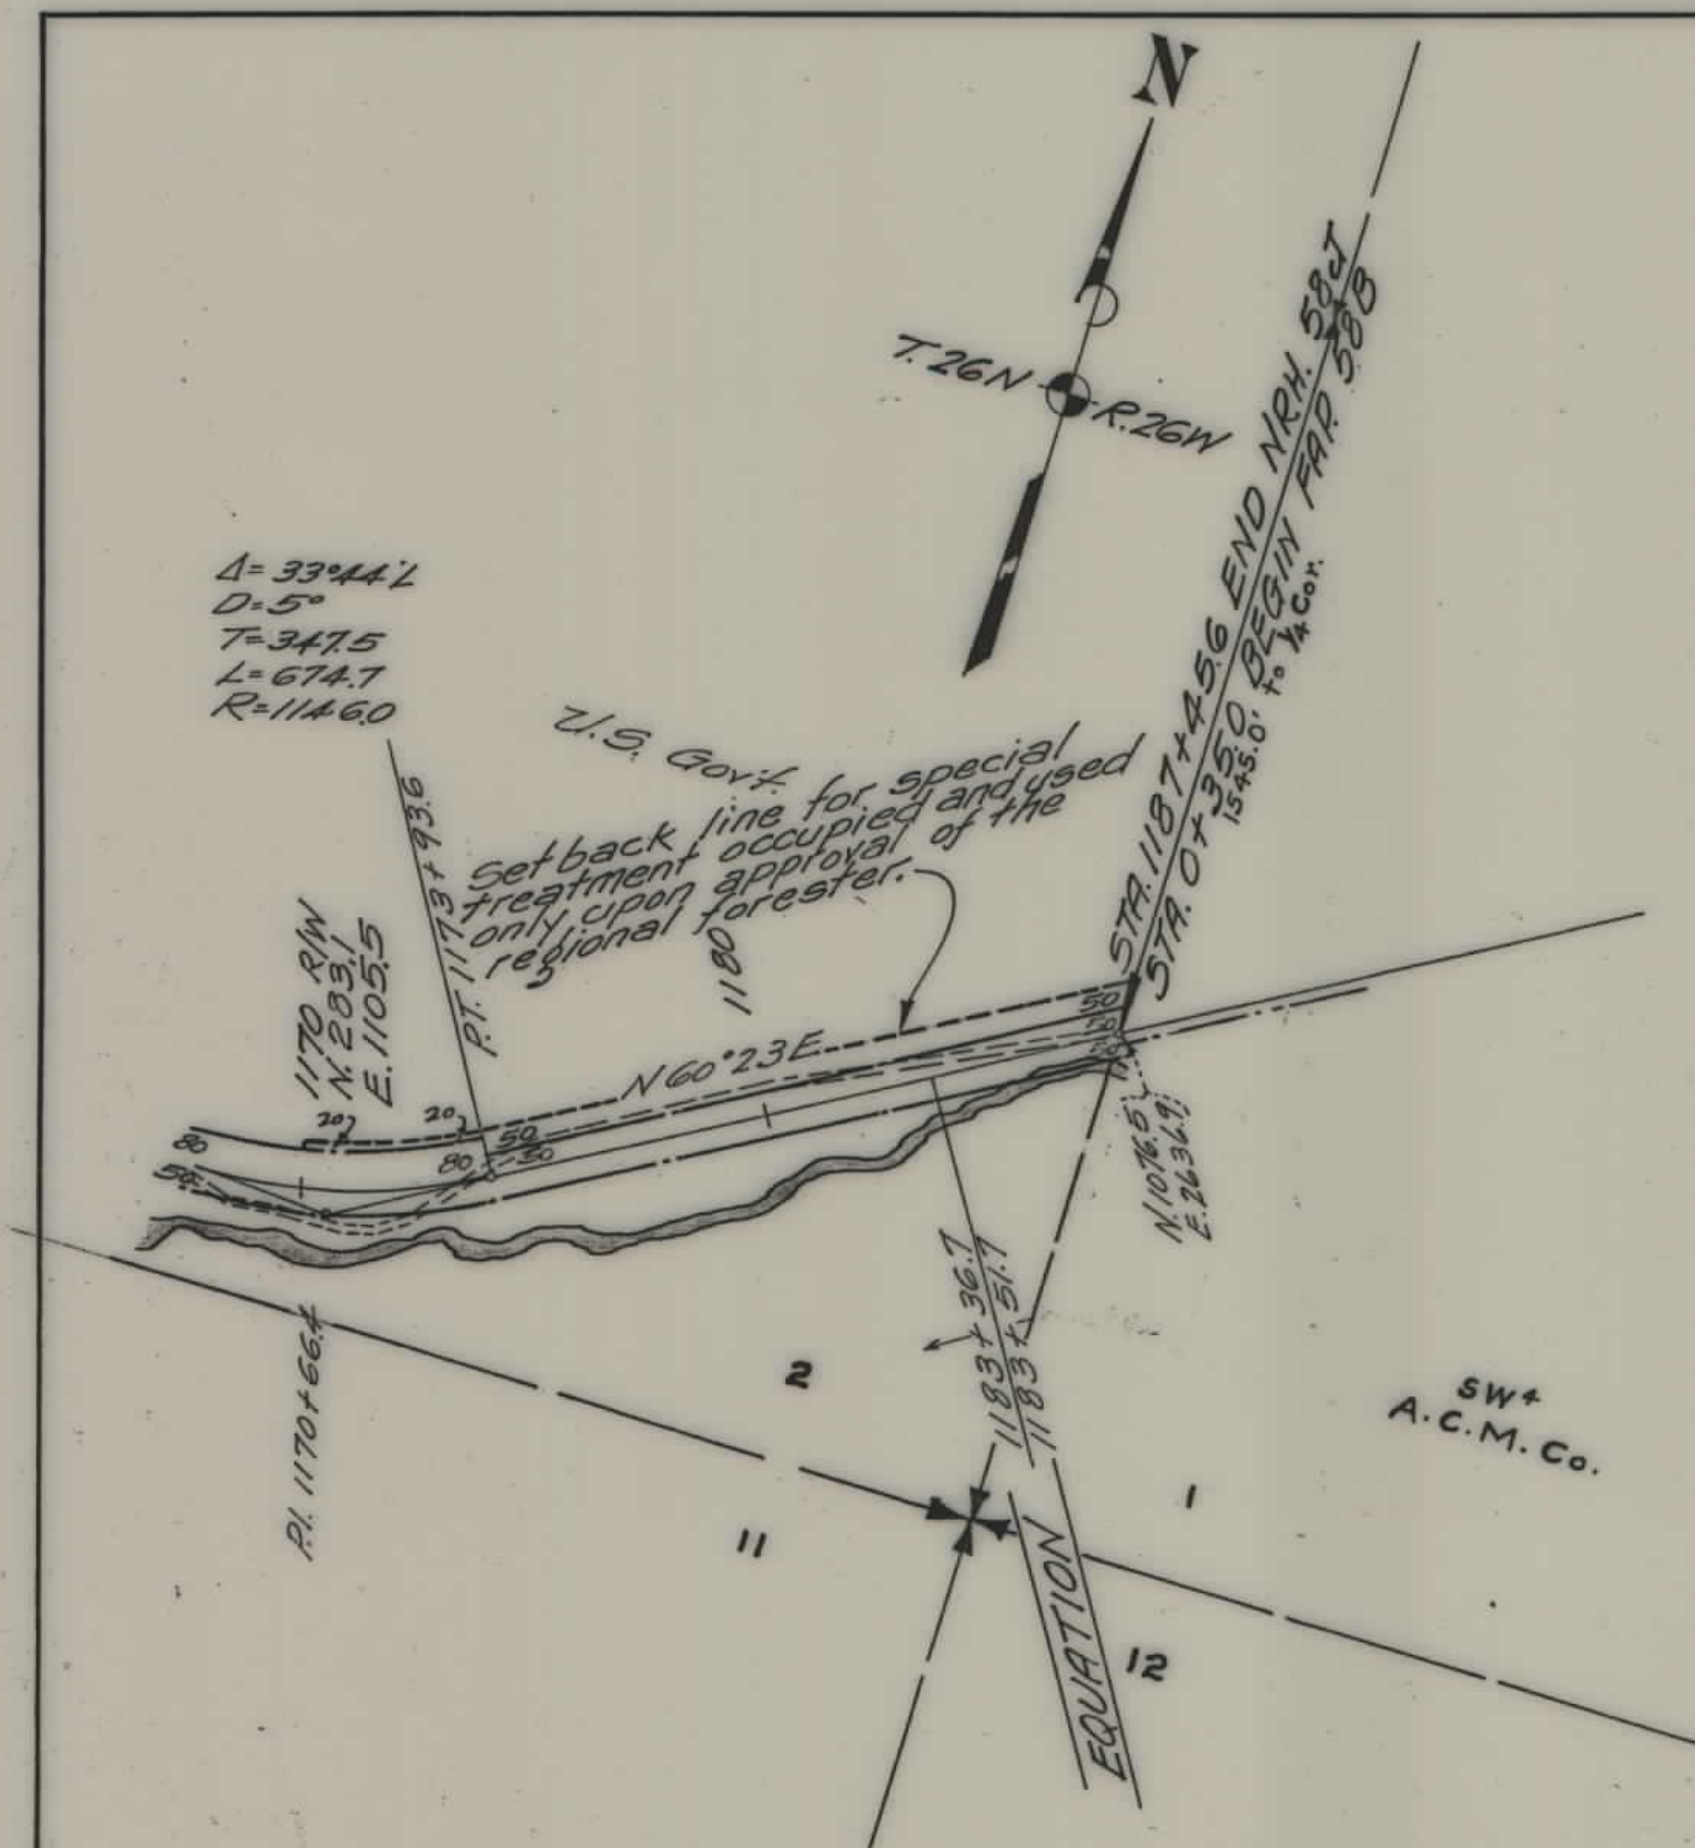

FED. ROAD DIST. NO.	STATE	FED. AID PROJ. NO.	FISCAL YEAR	SHEET NO.	TOTAL SHEETS
1	MONT.	58J		4	4

STATE OF MONTANA
 STATE HIGHWAY COMMISSION
 PLAT SHOWING LAND
 REQUIRED FOR RIGHT OF WAY
 FLATHEAD COUNTY

SCALE 1" = 400' MAP COMPLETED 5-8-35
 DESCRIPTIONS WRITTEN BY E.O.P. DATE 5-10-35
 DESCRIPTIONS CHECKED BY T.P.J. DATE 5-11-35
 APPROVED BY _____ PLANS DEPT.
 APPROVED BY _____ R/W ENGINEER