


PLANS

NOT

TO

SCALE

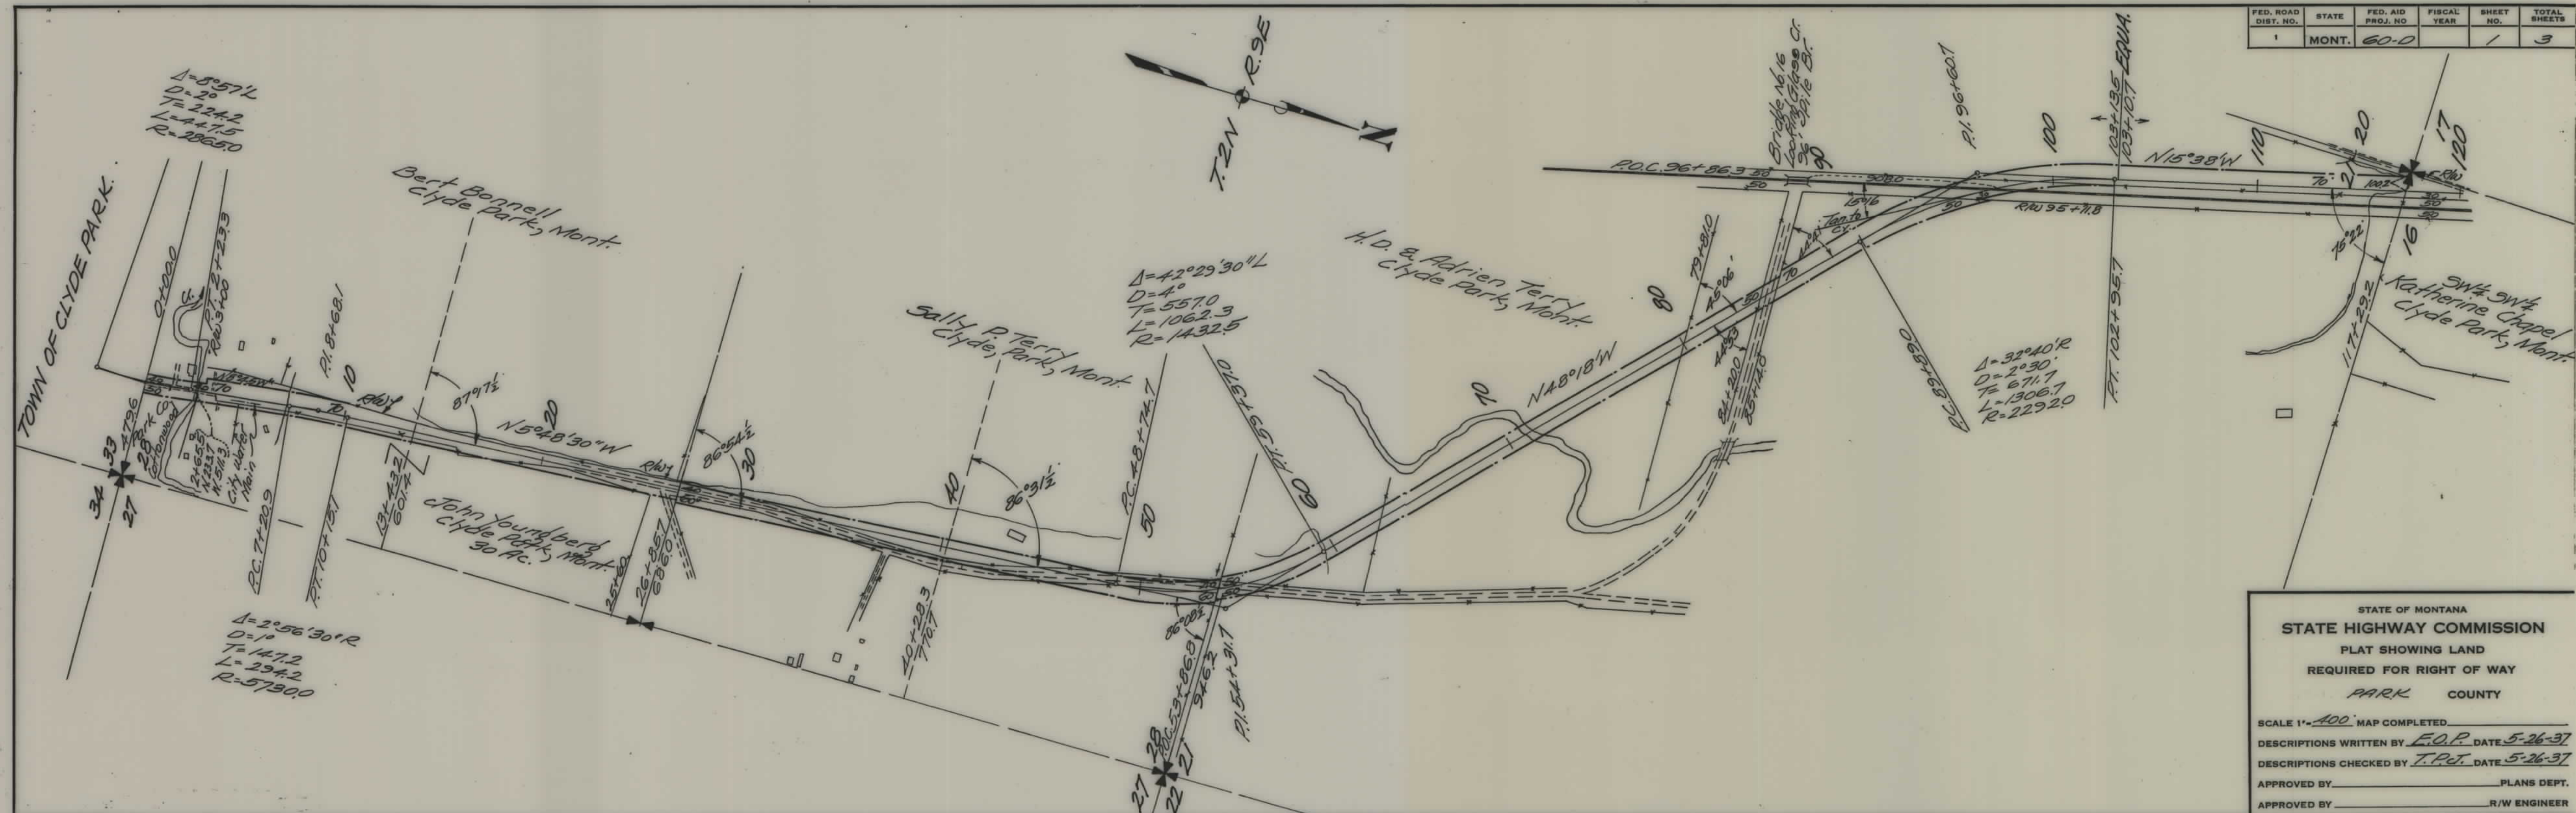

FED. ROAD DIST. NO.	STATE	FED. AID PROJ. NO.	FISCAL YEAR	SHEET NO.	TOTAL SHEETS
1	MONT.	60-0		1	3

STATE OF MONTANA
STATE HIGHWAY COMMISSION
 PLAT SHOWING LAND
 REQUIRED FOR RIGHT OF WAY
PARK COUNTY

SCALE 1" = 400' MAP COMPLETED _____
 DESCRIPTIONS WRITTEN BY E.O.P. DATE 5-26-37
 DESCRIPTIONS CHECKED BY T.P.J. DATE 5-26-37
 APPROVED BY _____ PLANS DEPT.
 APPROVED BY _____ R/W ENGINEER

