

PLANS

NOT

TO

SCALE

Norwegian Lutheran Church of Iowa
Burdick. Amnson, Lessee
Clyde Park, Mont.
of T.C. Overson
425 S. 4th St.
Minneapolis, Minn.


T. 2N R. 9E
SEC. 33

Lots 1-10; 15-24 both incl.
Patent to Herbert Terry 1/25/32
Maymie Spencer
Clyde Park, Mont.

Secure right to
Ch. Ch. Irr. Ditch
Sta. 0-4

Secure right to
Ch. Ch. Irr. Ditch
Sta. 7-20.

All Hwy Lots in Biks 8-9
Patent to Herbert Terry 1/25/32
All lots 25' x 140'

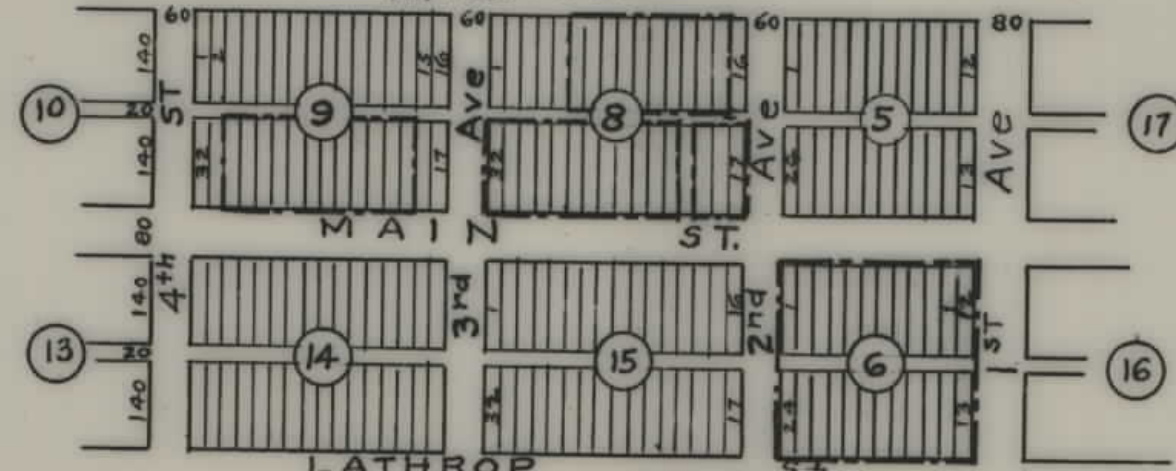

$\Delta = 20^\circ 31' R$
 $D = 3'$
 $T = 345.7$
 $L = 683.9$
 $R = 1910.0$

FED. ROAD DIST. NO.	STATE	FED. AID PROJ. NO.	FISCAL YEAR	SHEET NO.	TOTAL SHEETS
1	MONT.	60-F		1	1

START 27+27.3 CITY LIMITS
END N.R.H. 60-F
BEGIN N.R.H. 60-G

STATE OF MONTANA
STATE HIGHWAY COMMISSION
PLAT SHOWING LAND
REQUIRED FOR RIGHT OF WAY
PARK COUNTY
SCALE 1" = 100' MAP COMPLETED 4-13-34
DESCRIPTIONS WRITTEN BY E.O.P. DATE 4-14-34
DESCRIPTIONS CHECKED BY J.P.C. DATE 4-16-34
APPROVED BY _____ PLANS DEPT.
APPROVED BY _____ R/W ENGINEER