



OWNERSHIPS						
PARCEL	NAME	ADDRESS	TOTAL AREA	GPSS TAKING	LT-REMAINDER	DATE
1	U.S. Government Forest Service					

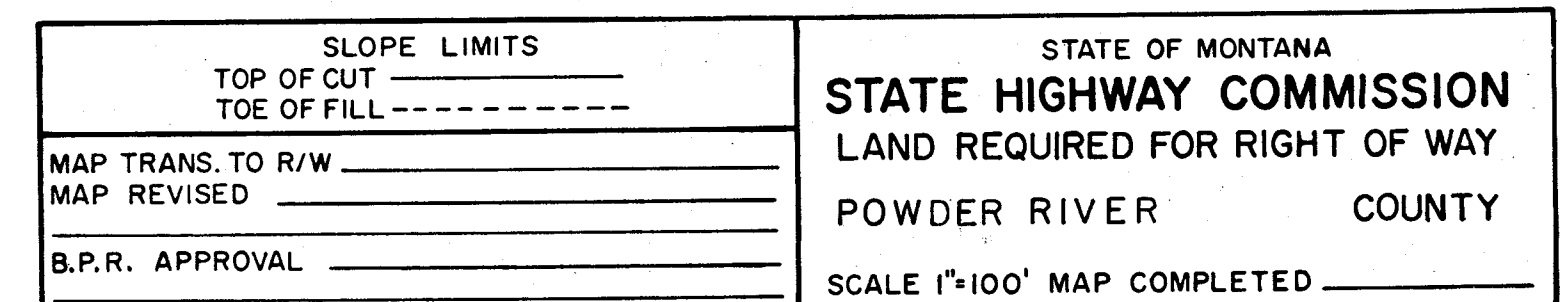


FED. ROAD DIST. NO.	STATE	FED. AID PROJECT NUMBERS		STATE NO.	SHEET NO.	TOTAL SHEETS
		CONST. NO.	R/W NO.			

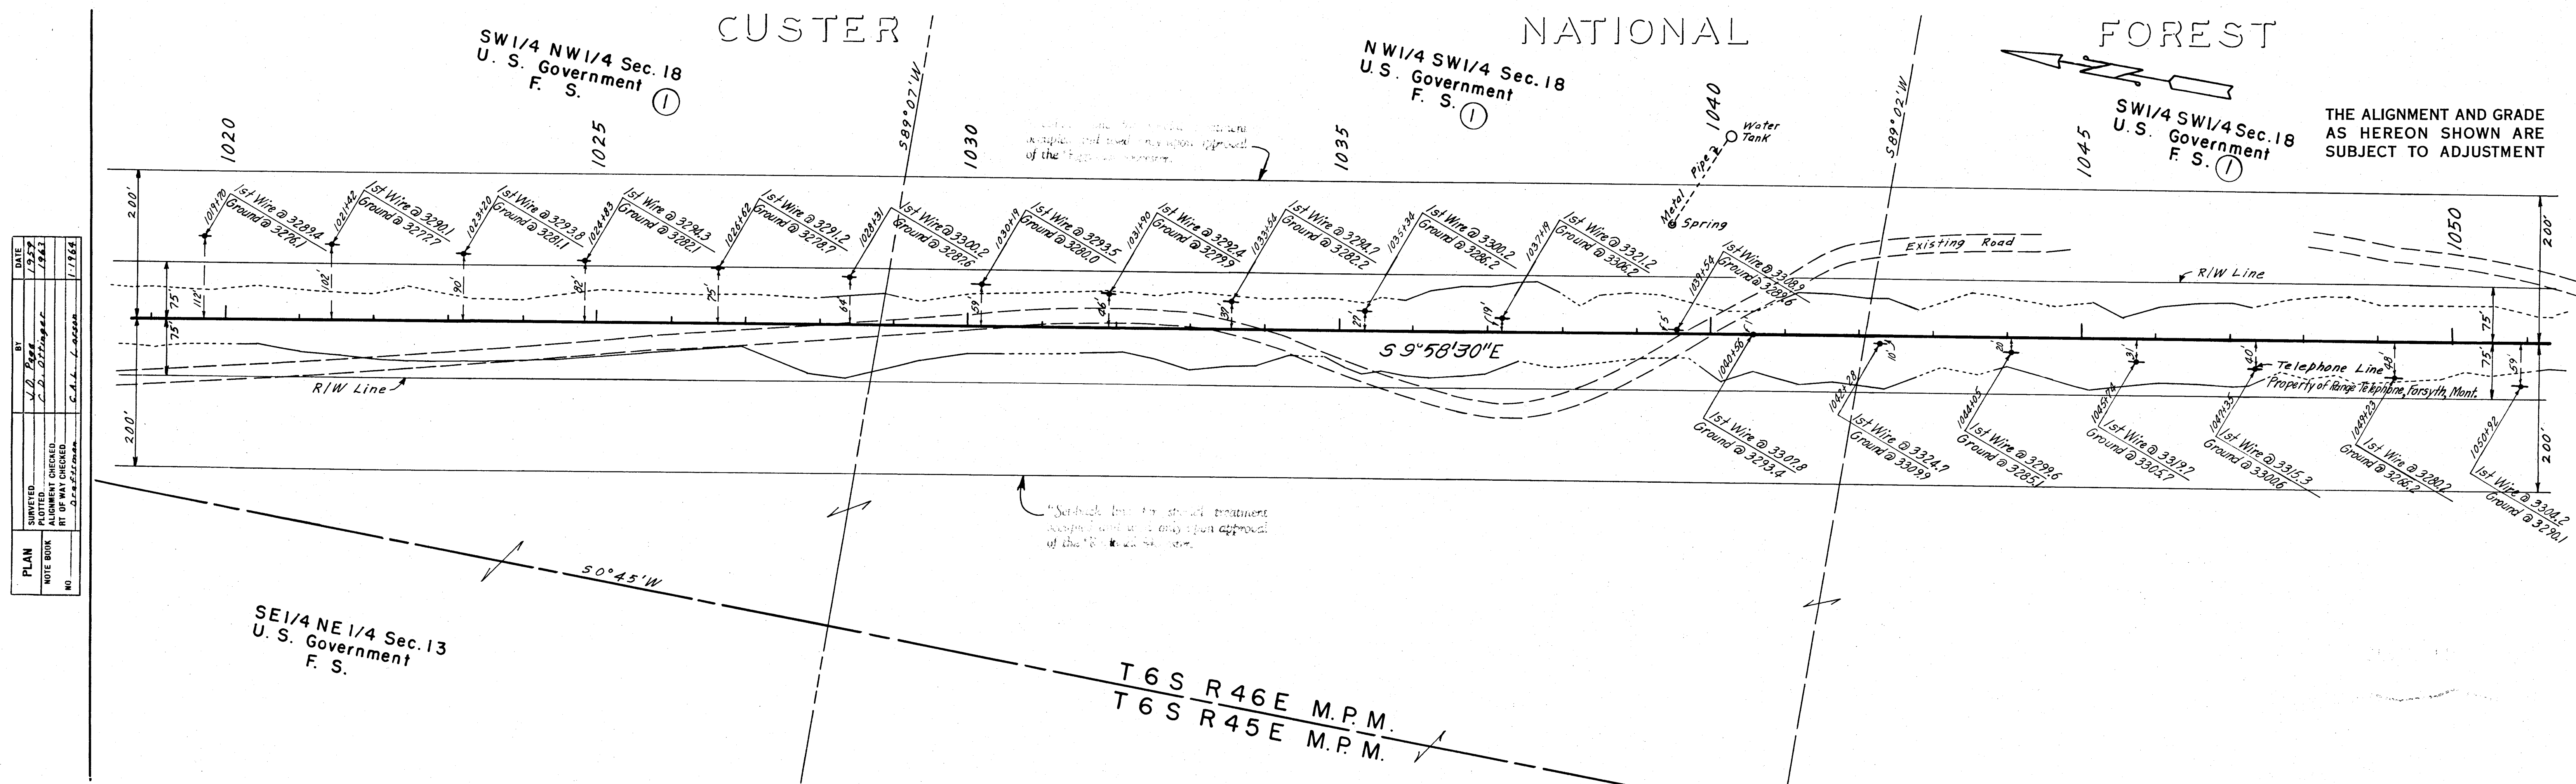

SLOPE LIMITS TOP OF CUT _____ TOE OF FILL _____ MAP TRANS. TO R/W _____ MAP REVISED _____ B.P.R. APPROVAL _____	STATE OF MONTANA STATE HIGHWAY COMMISSION LAND REQUIRED FOR RIGHT OF WAY POWDER RIVER COUNTY SCALE 1"=100' MAP COMPLETED _____
---	---

FED. ROAD DIST. NO.	STATE	FED. AID PROJECT NUMBERS		STATE NO.	SHEET NO.	TOTAL SHEETS
		CONST. NO.	R/W NO.			


PLAN	DATE	BY
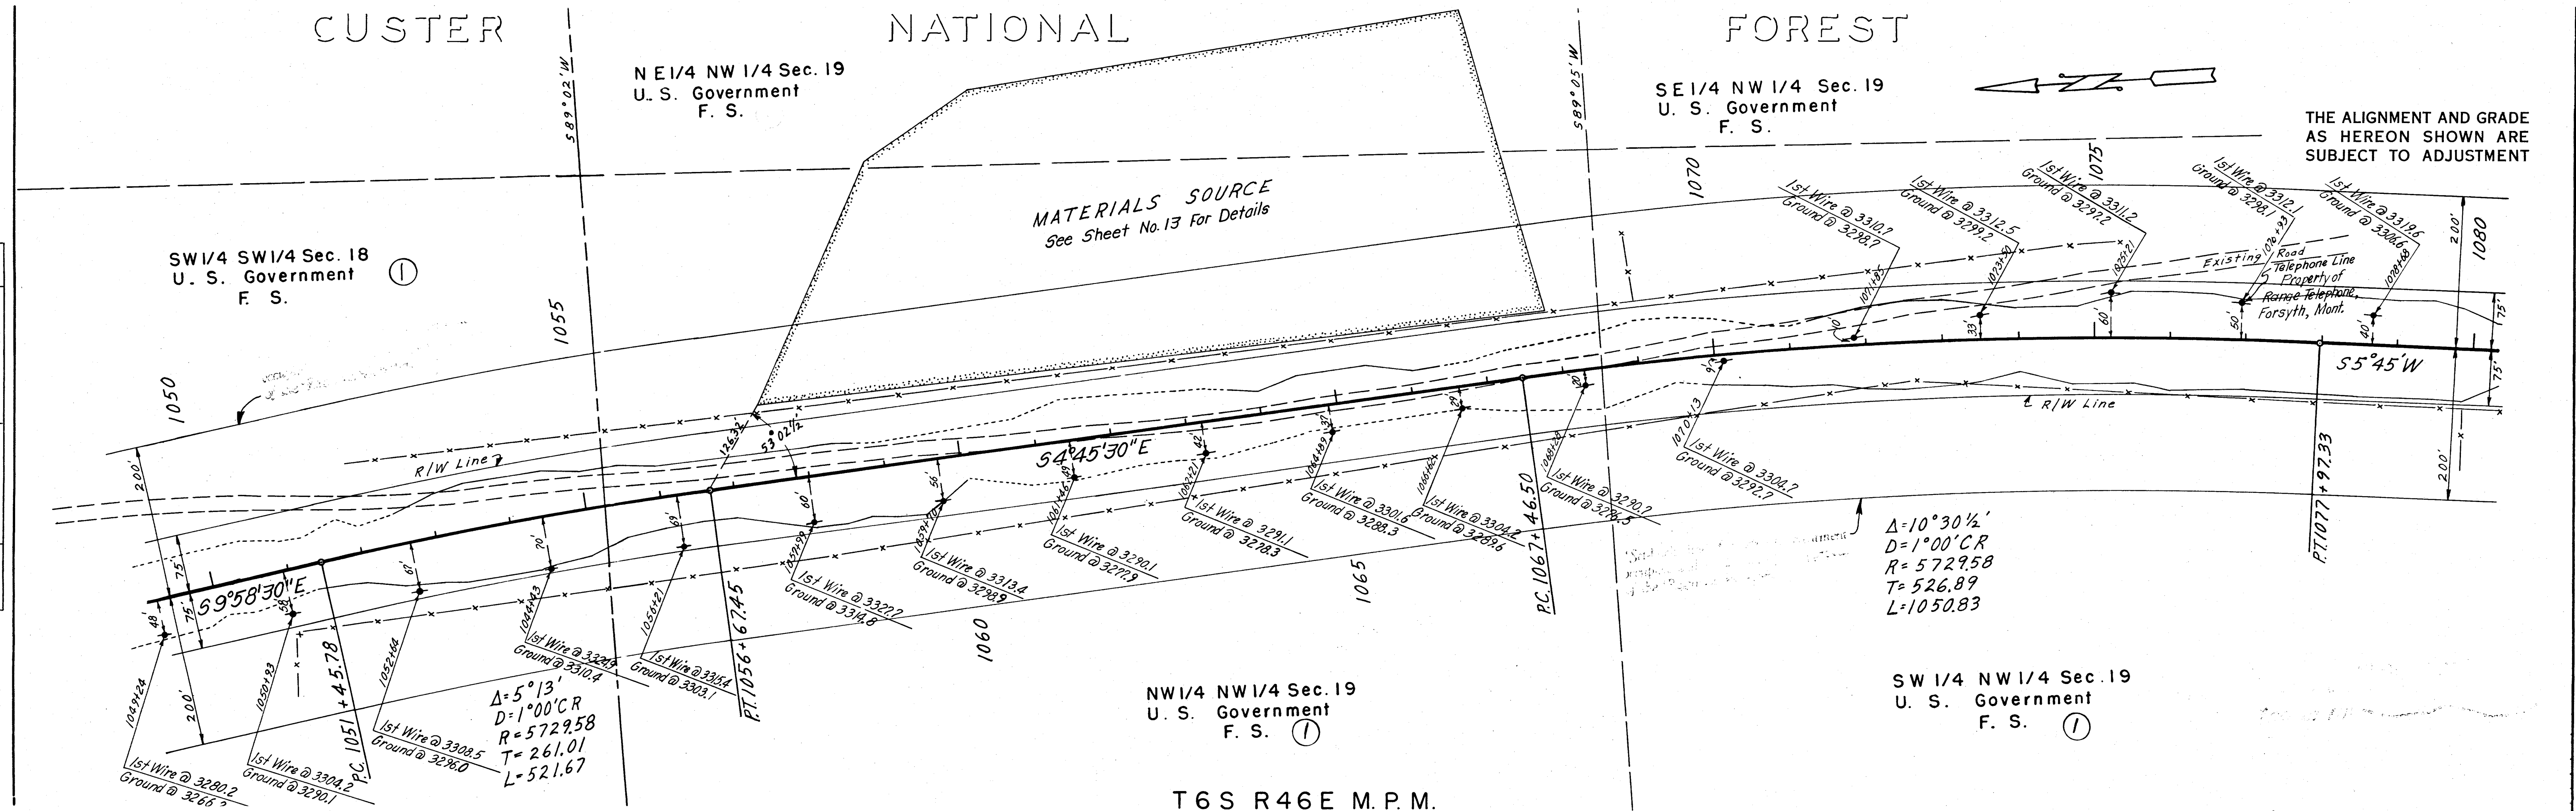

SLOPE LIMITS		STATE OF MONTANA STATE HIGHWAY COMMISSION LAND REQUIRED FOR RIGHT OF WAY POWDER RIVER COUNTY
TOP OF CUT	TOE OF FILL	
MAP TRANS. TO R/W	_____	
MAP REVISED	_____	
B.P.R. APPROVAL	_____	
		SCALE 1"=100' MAP COMPLETED _____


FED. ROAD DIST. NO.	STATE	FED. AID PROJECT NUMBER	STA. E. NO.	SHEET NO.	TOTAL SHEETS
		CONST. NO.	R/W NO.		

PLAN	DATE	BY
SURVEYED	1959	J. D. Page
NOTED	1963	C. D. Stinger
ALIGNED		
CHECKED		
BY		
NO.		

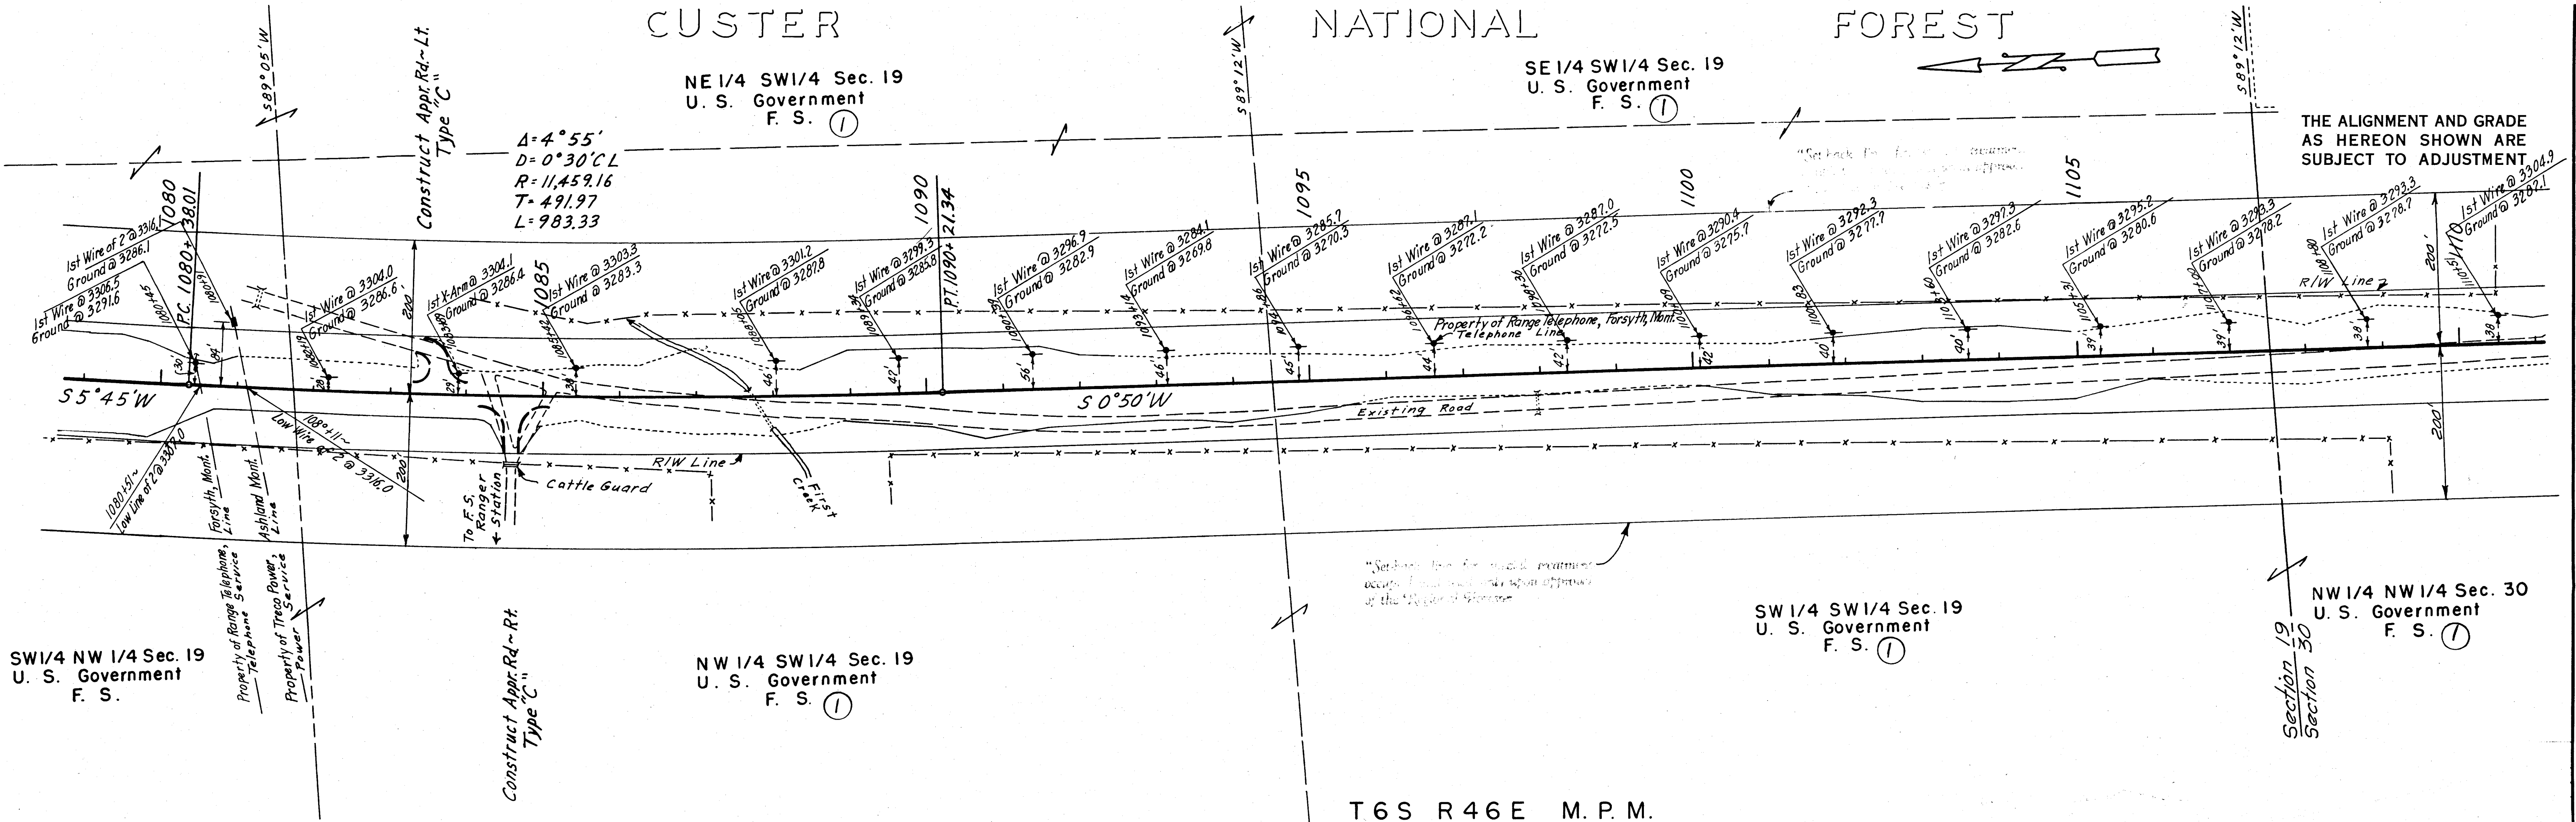


SLOPE LIMITS TOP OF CUT TOE OF FILL		STATE OF MONTANA STATE HIGHWAY COMMISSION LAND REQUIRED FOR RIGHT OF WAY POWDER RIVER COUNTY	
MAP TRANS. TO R/W MAP REVISED		SCALE 1"=100' MAP COMPLETED	
B.P.R. APPROVAL			

PLAN			BY	DATE
NOTE BOOK	SURVEYED		<i>V.O. Page</i>	<i>1959</i>
	PLOTTED		<i>C.D. Ottinger</i>	<i>1963</i>
	ALIGNMENT CHECKED			
	RT. OF WAY CHECKED			
NO			<i>CAL. Larson</i>	<i>1-1964</i>
			<i>Draftsman</i>	

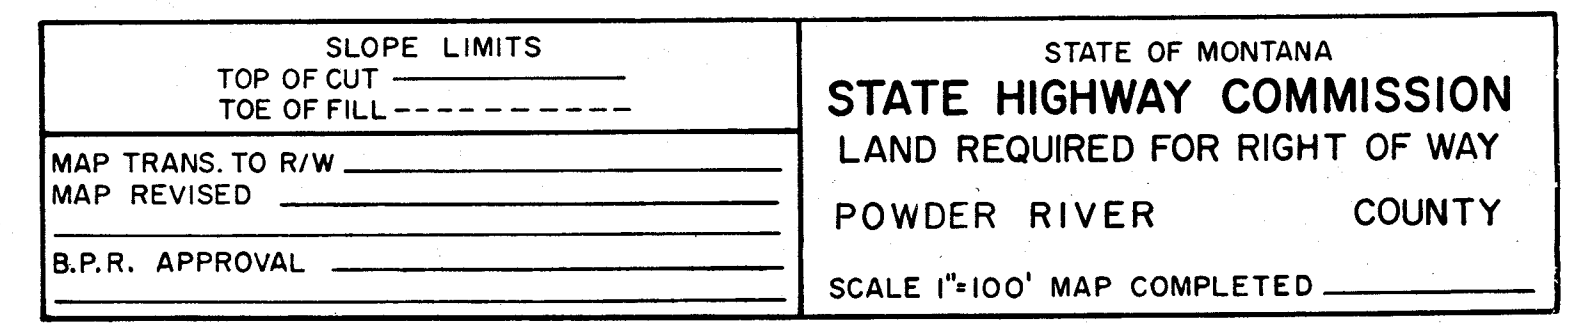

FED. ROAD DIST. NO.	STATE	FED. AID PROJECT NUMBERS		STATE NO.	SHEET NO.	TOTAL SHEETS
		CONST. NO.	R/W NO.			

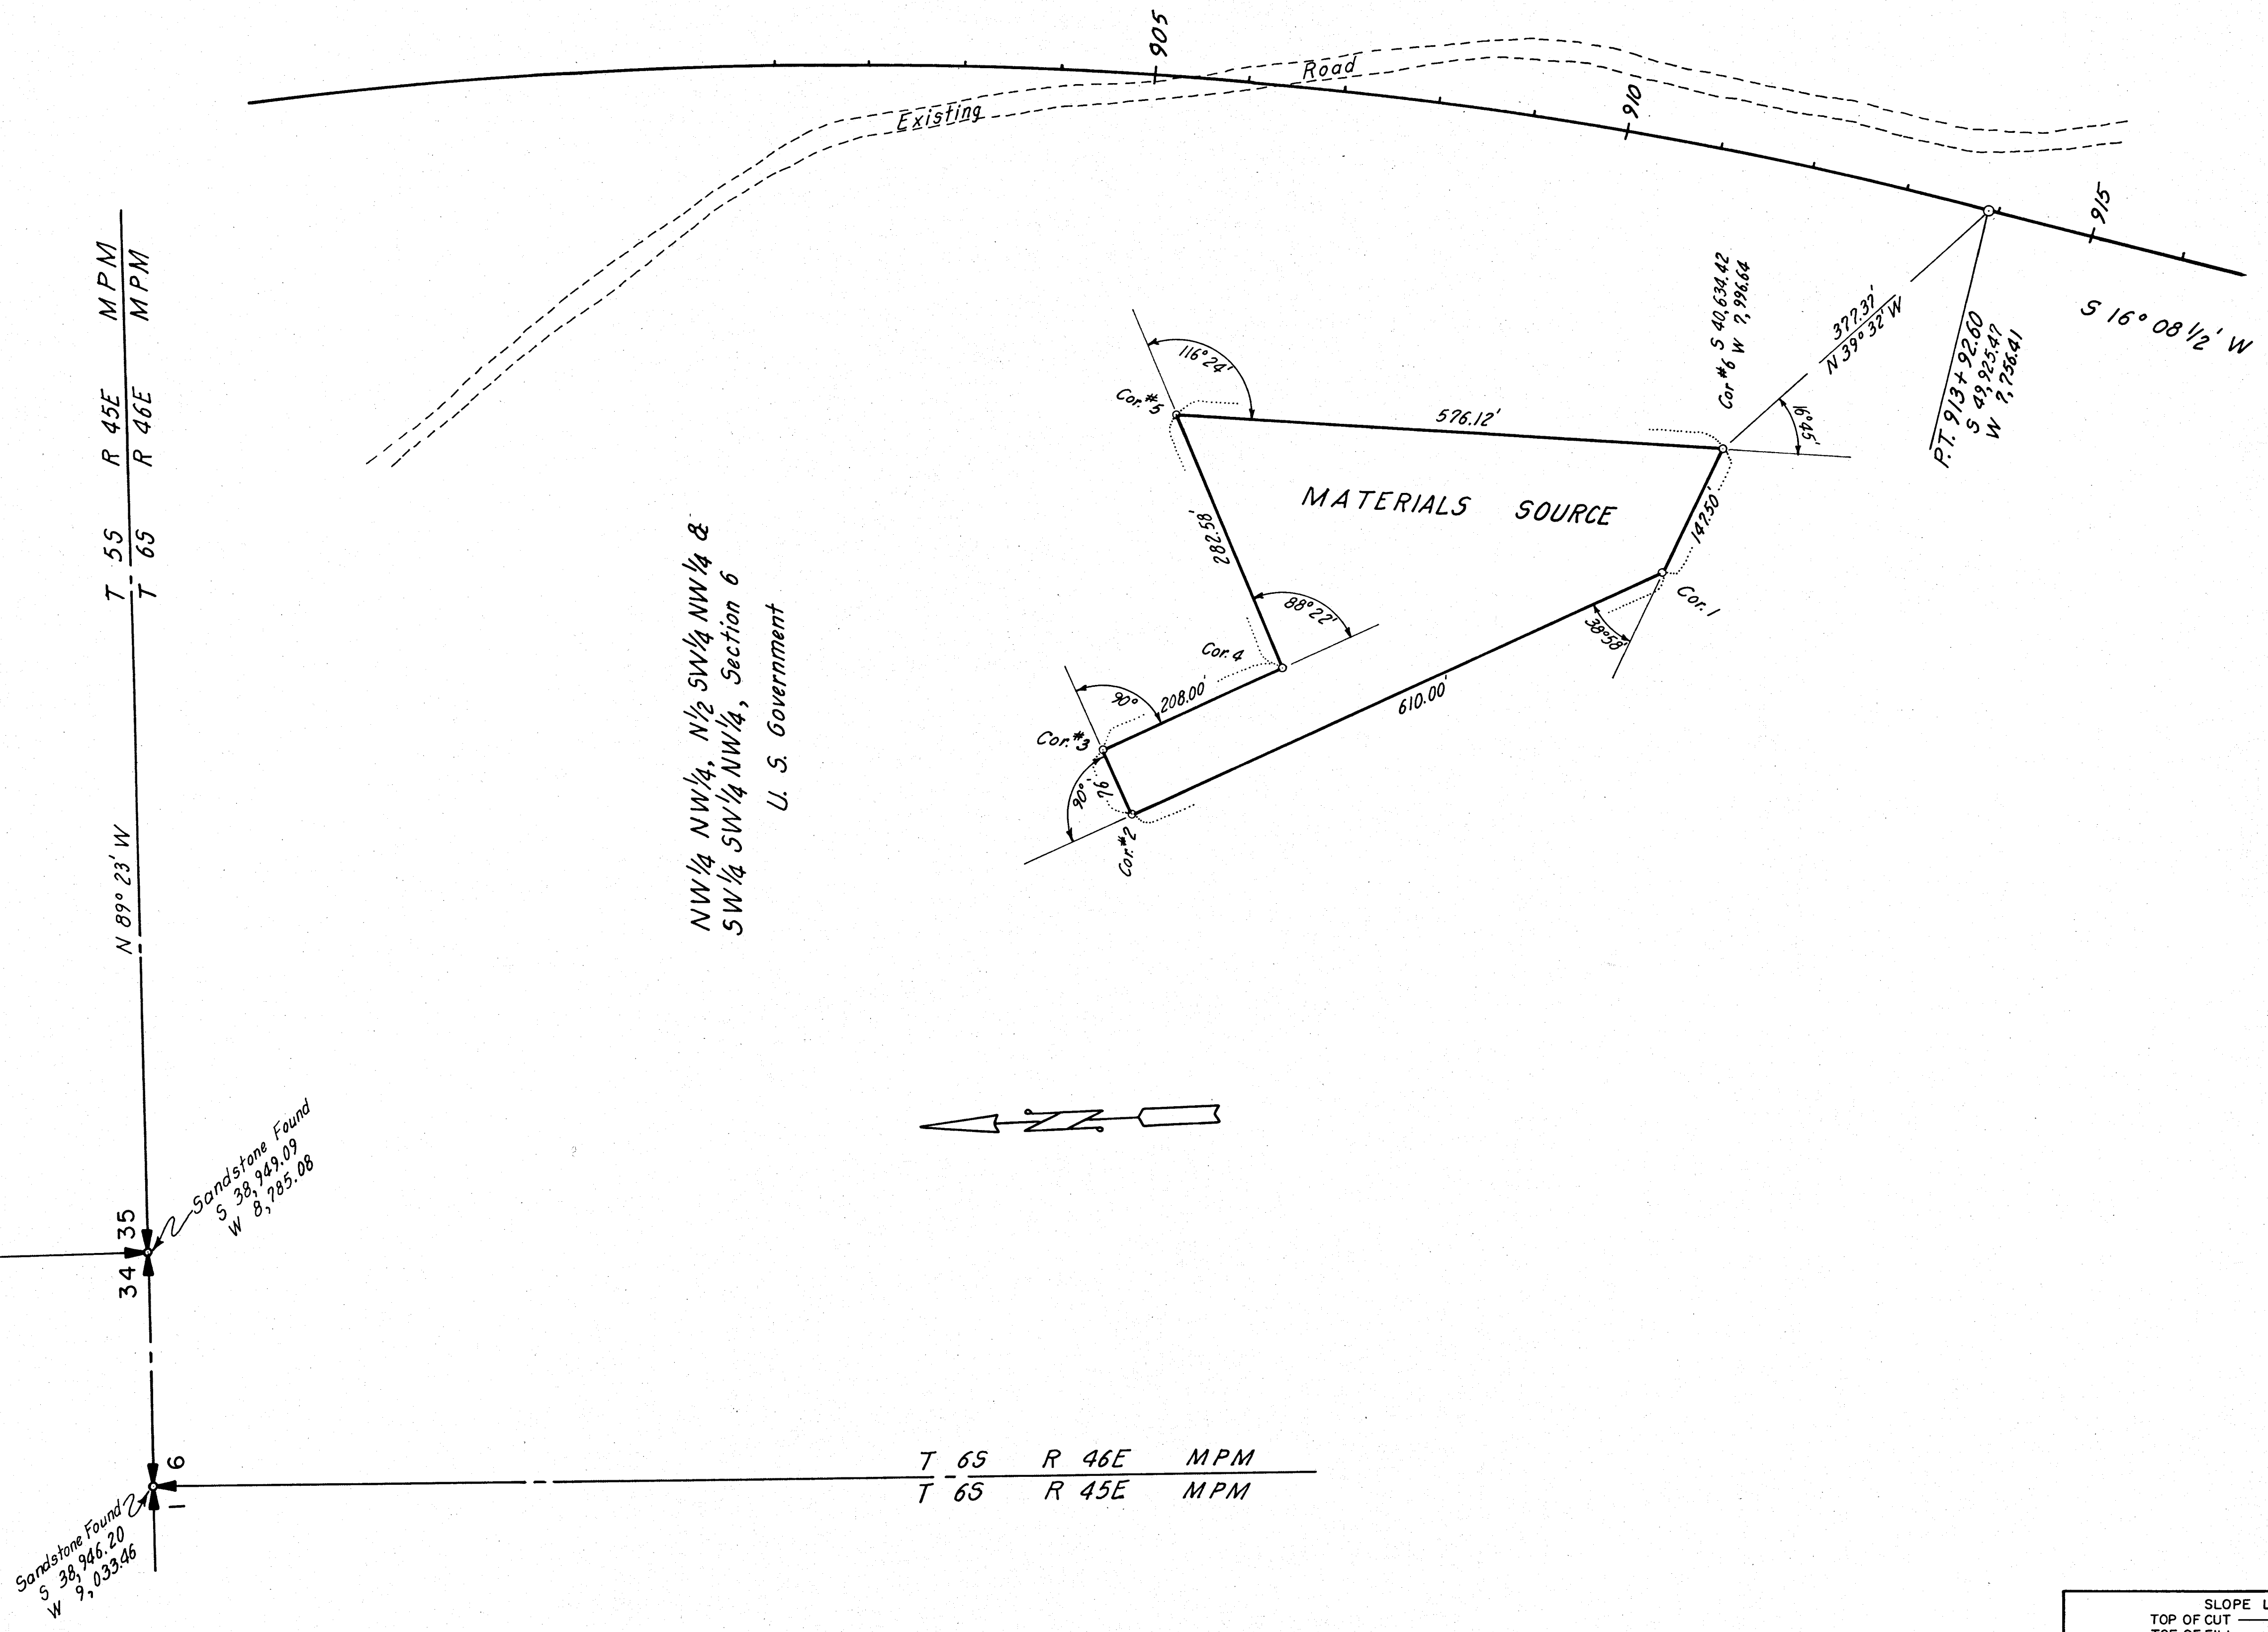

SLOPE LIMITS TOP OF CUT TOE OF FILL		STATE OF MONTANA STATE HIGHWAY COMMISSION LAND REQUIRED FOR RIGHT OF WAY	
MAP TRANS. TO R/W		POWDER RIVER	COUNTY
MAP REVISED		SCALE 1"=100' MAP COMPLETED	
B.P.R. APPROVAL			

