


PLANS
NOT
TO
SCALE


FED. ROAD DIST. NO.	STATE	FED. AID PROJ. NO.	R/W NO.	SHEET NO.	TOTAL SHEETS
8	MONT.	FHP 53 A2, B2, C2, D2	9053-02	2	25

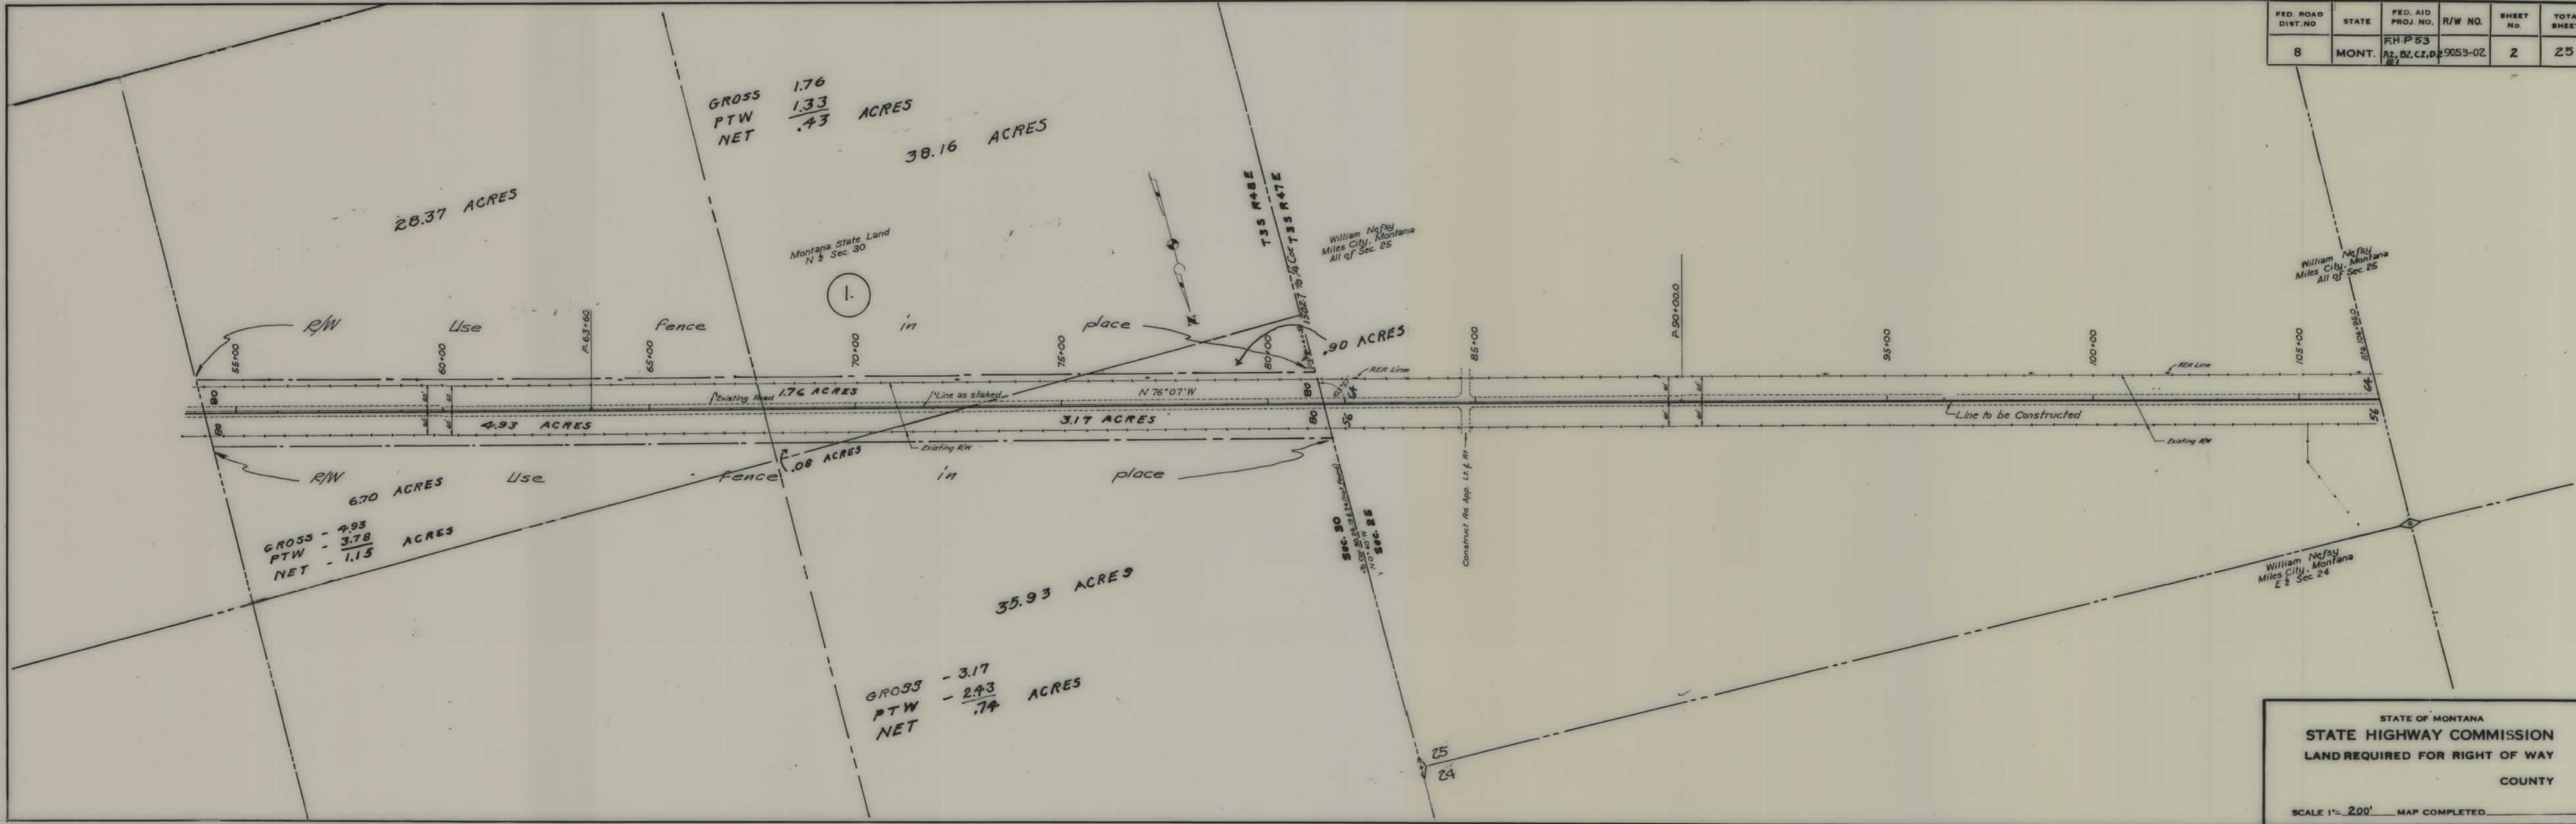

STATE OF MONTANA
 STATE HIGHWAY COMMISSION
 LAND REQUIRED FOR RIGHT OF WAY
 COUNTY


SCALE 1" = 200' MAP COMPLETED

FED. ROAD DIST. NO.	STATE	FED. AID PROJ. NO.	R/W NO.	SHEET NO.	TOTAL SHEETS
8	MONT.	FHP 53 A2, B2, C2 D2, E1.	9053-02	3	25

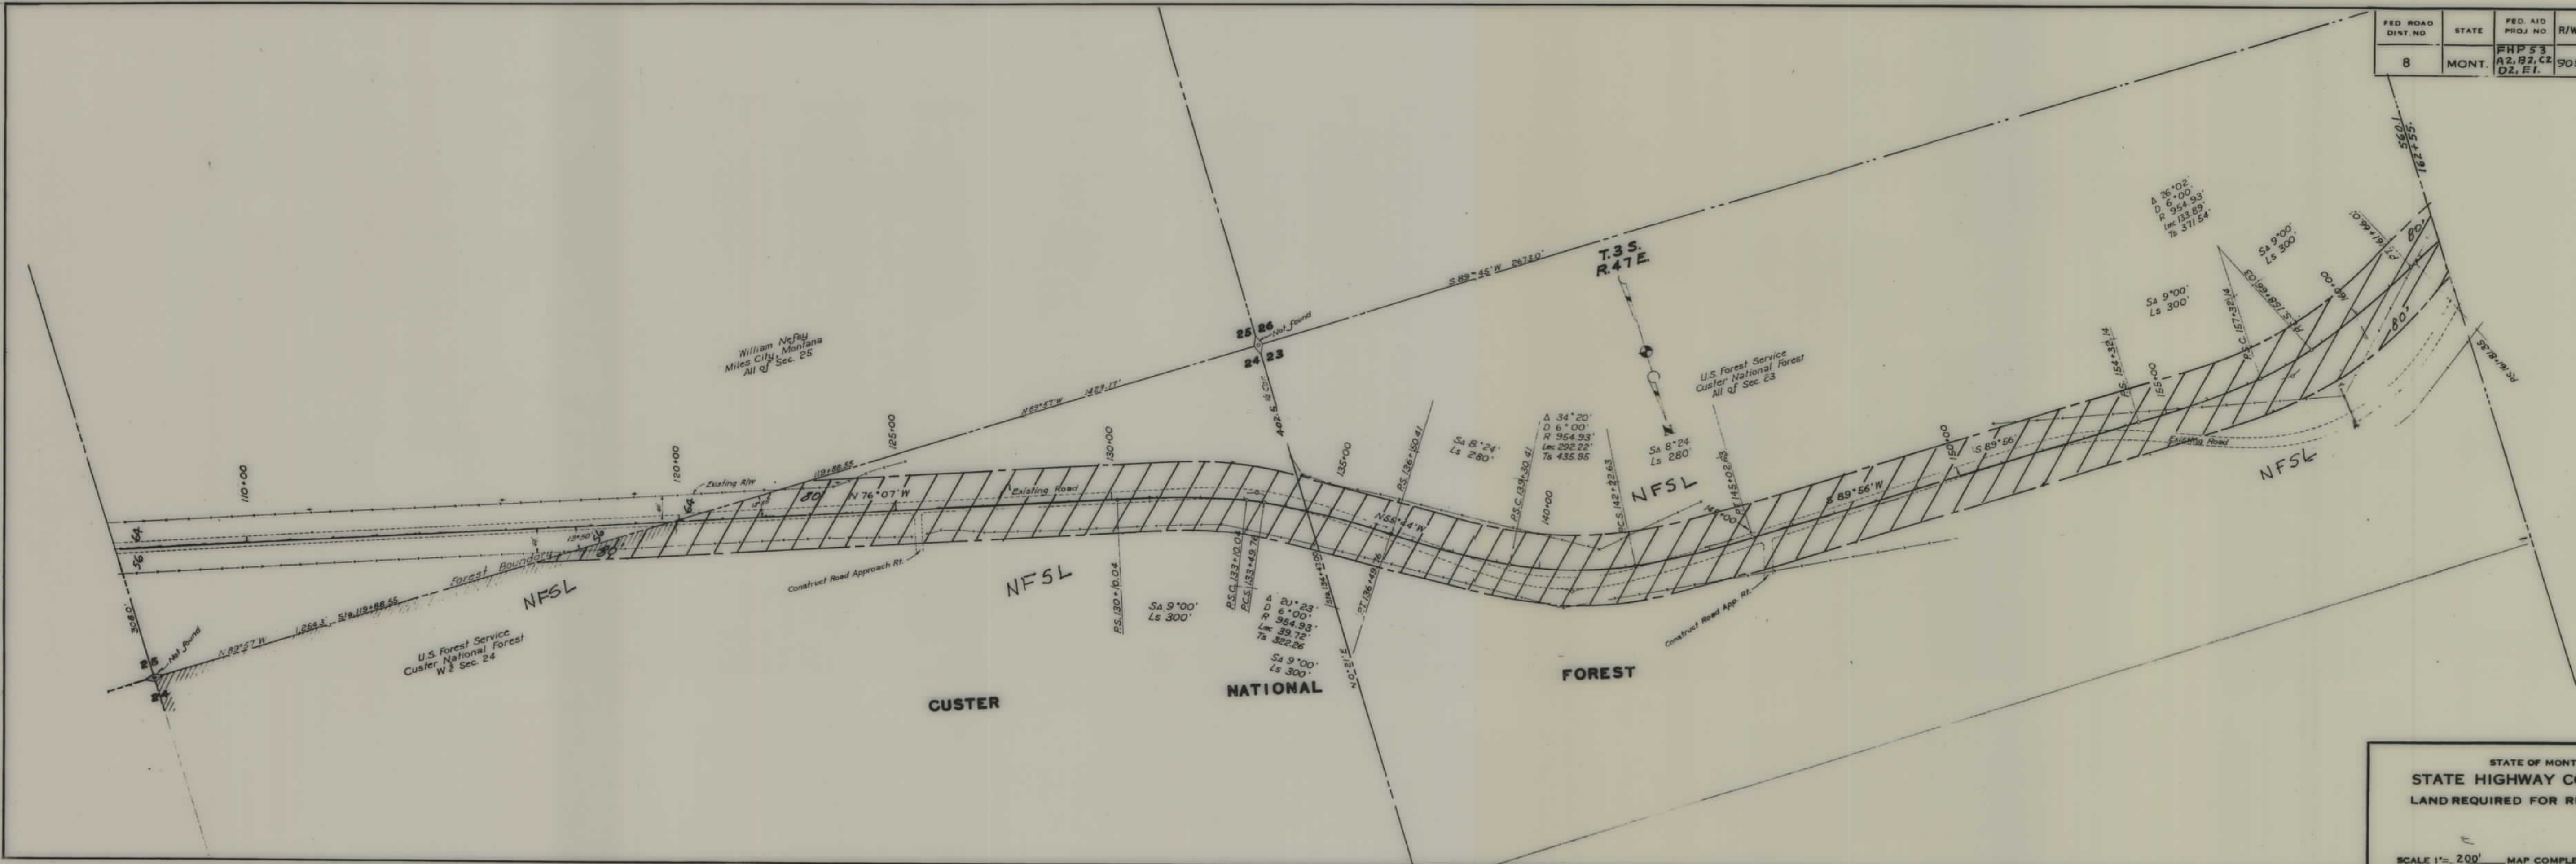


STATE OF MONTANA
 STATE HIGHWAY COMMISSION
 LAND REQUIRED FOR RIGHT OF WAY
 COUNTY
 SCALE 1"= 200' MAP COMPLETED

FED. ROAD DIST. NO.	STATE	FED. AID PROJ. NO.	R/W NO.	SHEET NO.	TOTAL SHEETS
8	MONT.	FHP 53 AZ. 82, 83 D2, E1	9053-02	7	25

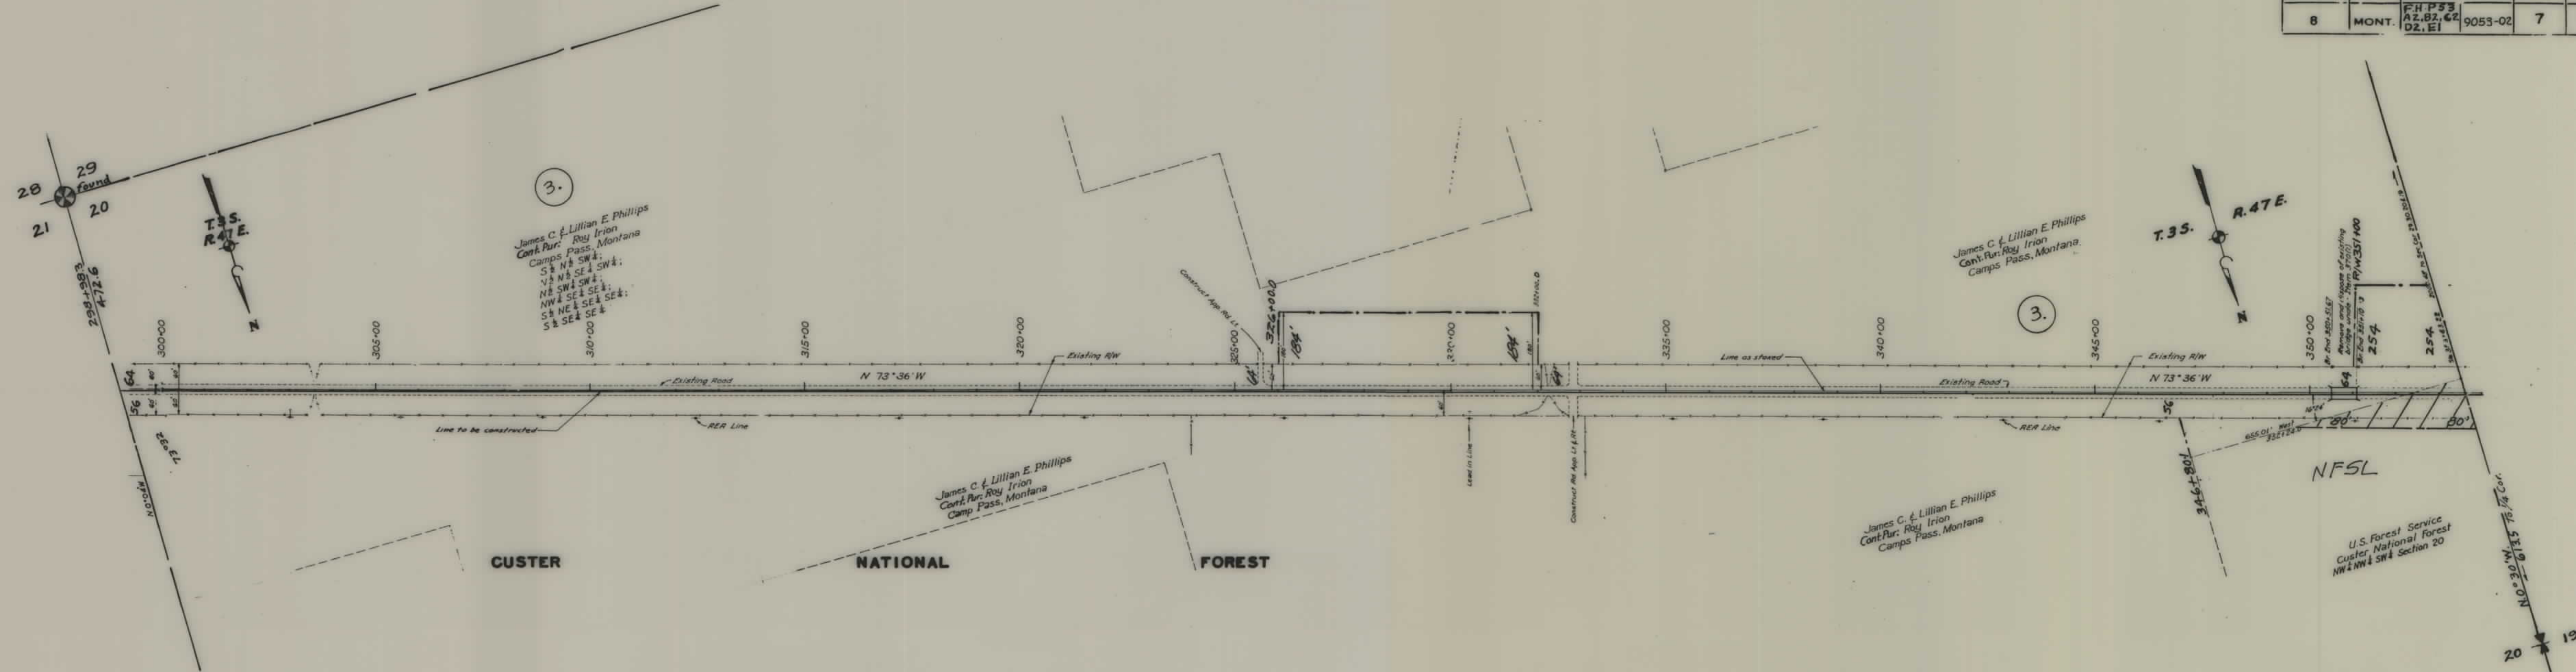


FED. ROAD DIST. NO.	STATE	FED. AID PROJ. NO.	R/W NO.	SHEET NO.	TOTAL SHEETS
8	MONT.	FHP 53 A2, B2, C2 D2, E1.	9053-02	8	25

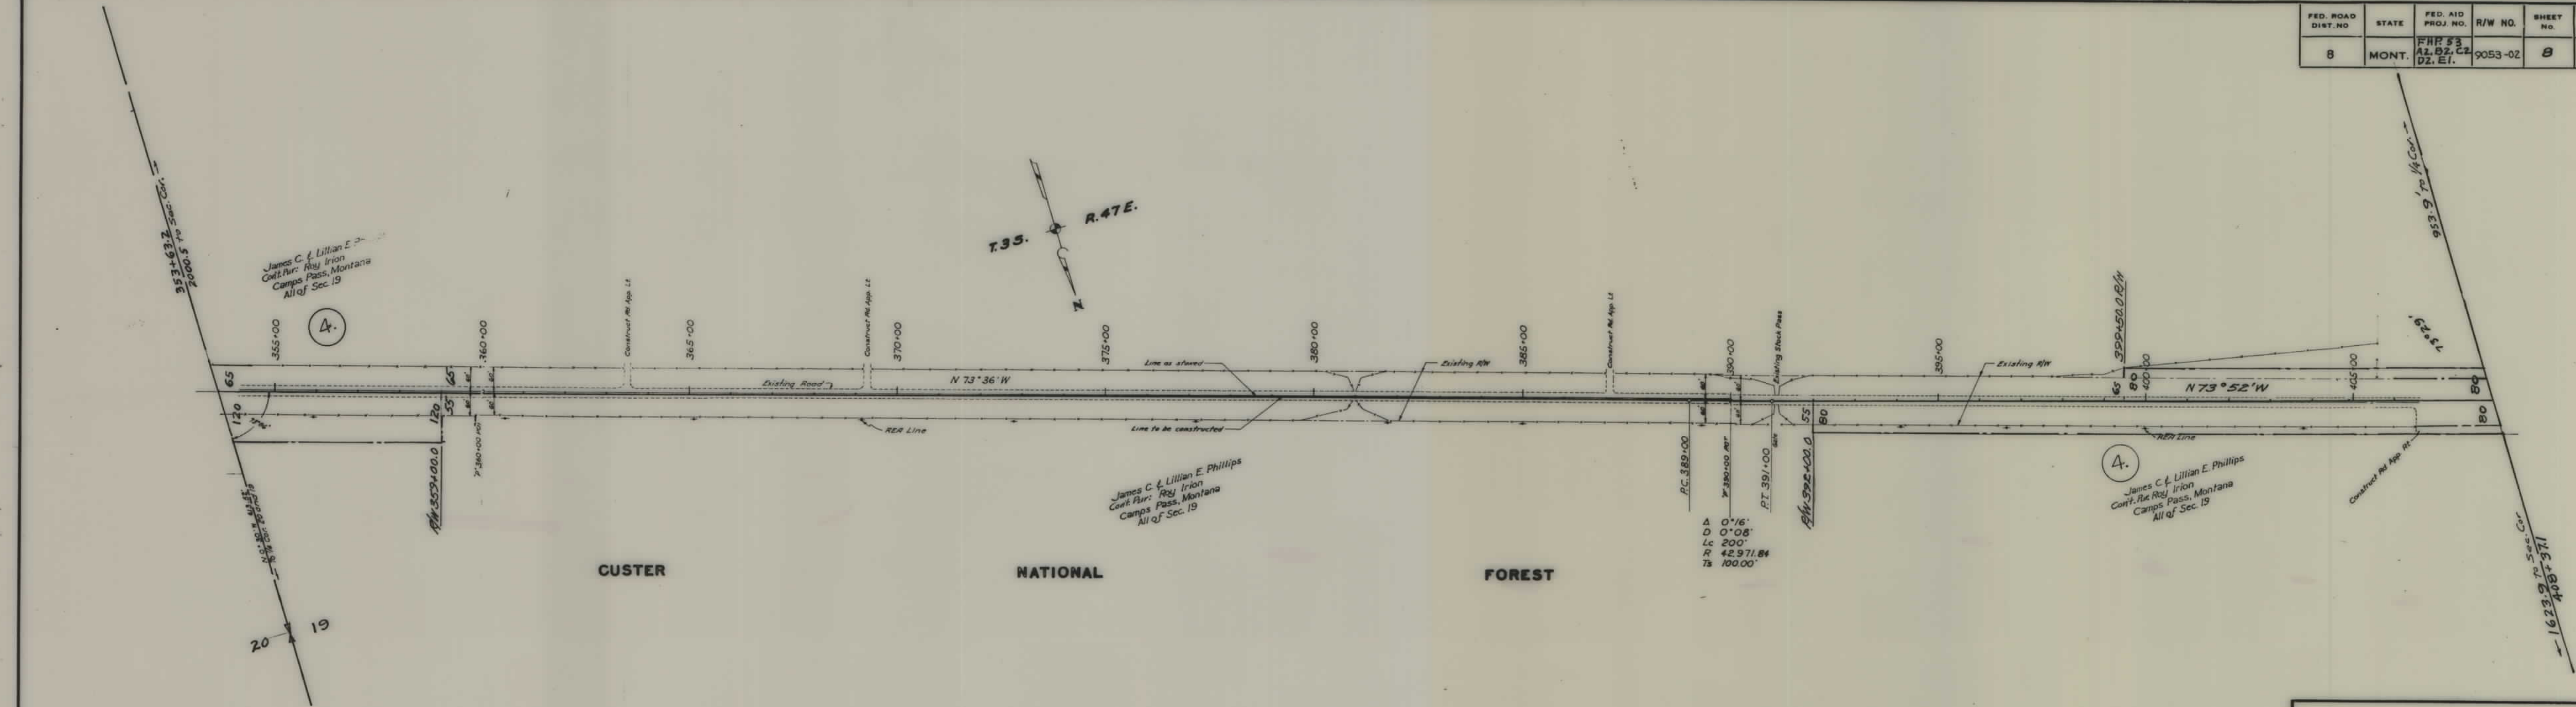

STATE OF MONTANA
 STATE HIGHWAY COMMISSION
 LAND REQUIRED FOR RIGHT OF WAY
 POWDER RIVER COUNTY
 SCALE 1"= 200' MAP COMPLETED


FED. ROAD DIST. NO.	STATE	FED. AID PROJ. NO.	R/W NO.	SHEET NO.	TOTAL SHEETS
8	MONT.	FHP 53 A2, B2, C2 D2, E1	9053-02	11	25

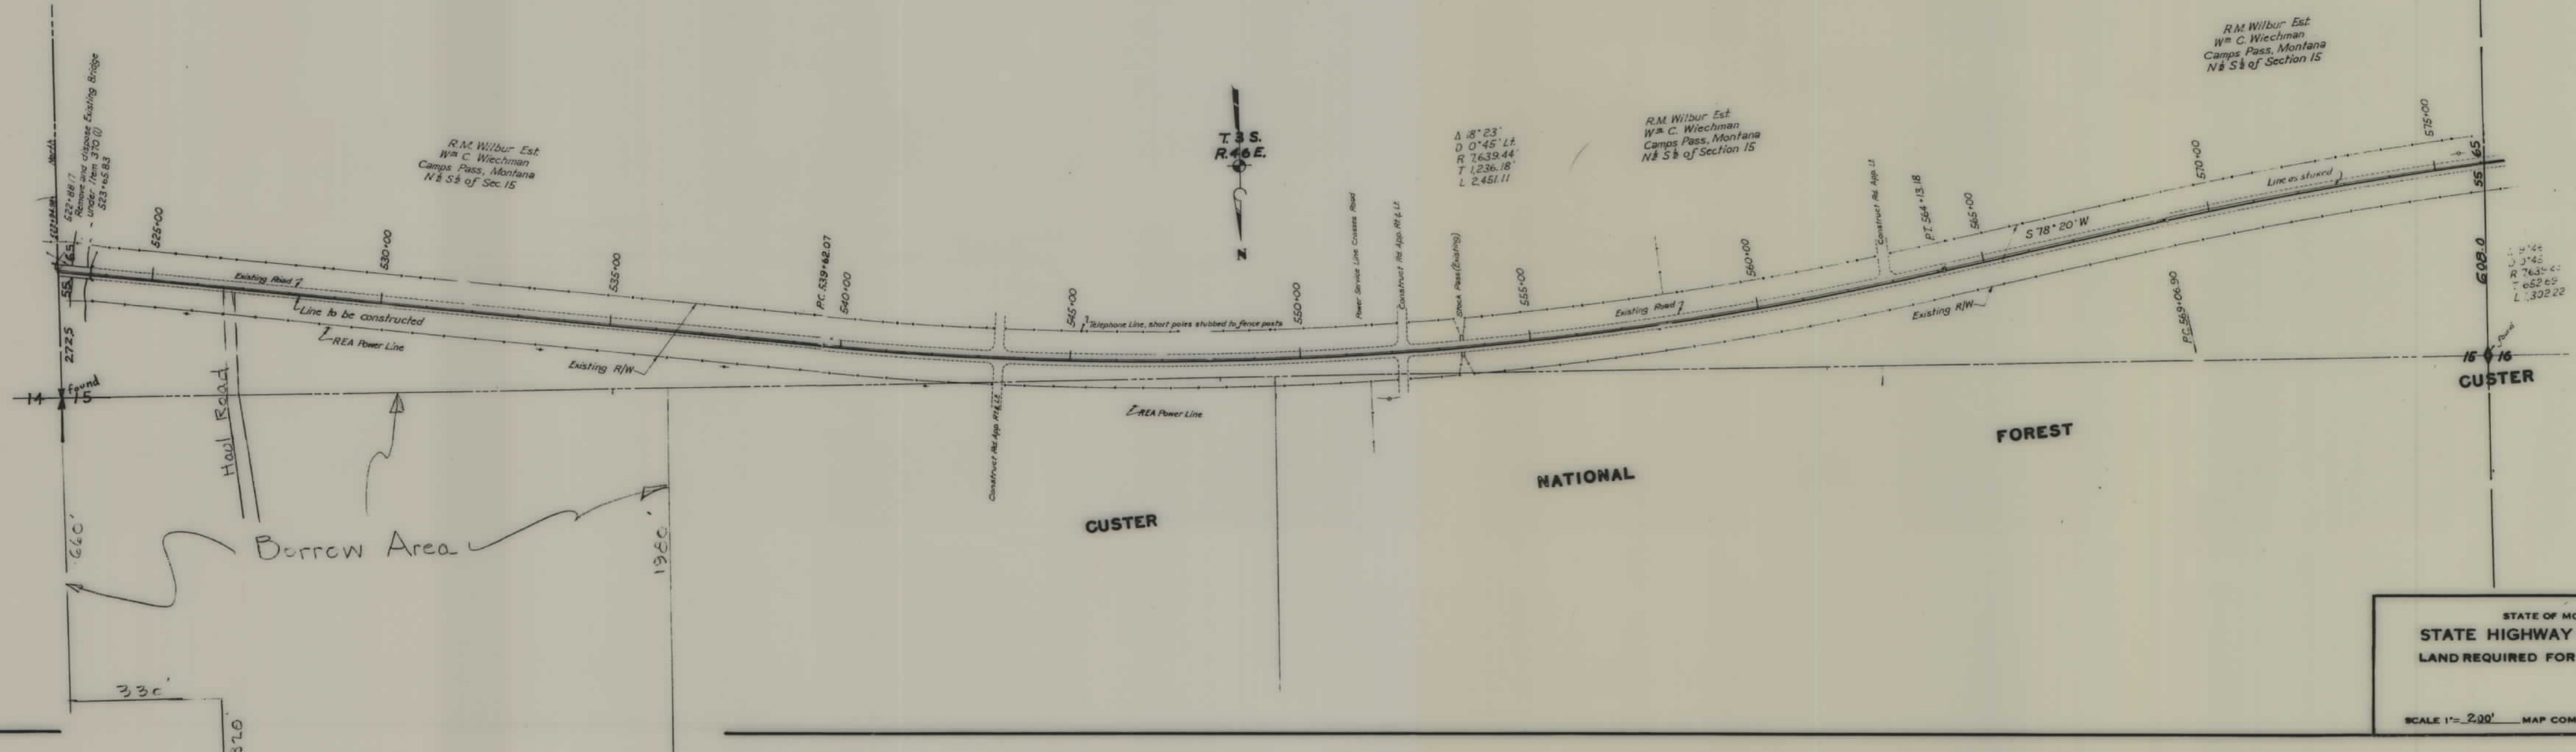

STATE OF MONTANA
STATE HIGHWAY COMMISSION
 LAND REQUIRED FOR RIGHT OF WAY
 COUNTY


SCALE 1" = 200' MAP COMPLETED

FED. ROAD DIST. NO.	STATE	FED. AID PROJ. NO.	R/W NO.	SHEET NO.	TOTAL SHEETS
8	MONT.	F.H.P. 53 A ₂ B ₂ D ₂ C ₂ E	9053-02	13	25

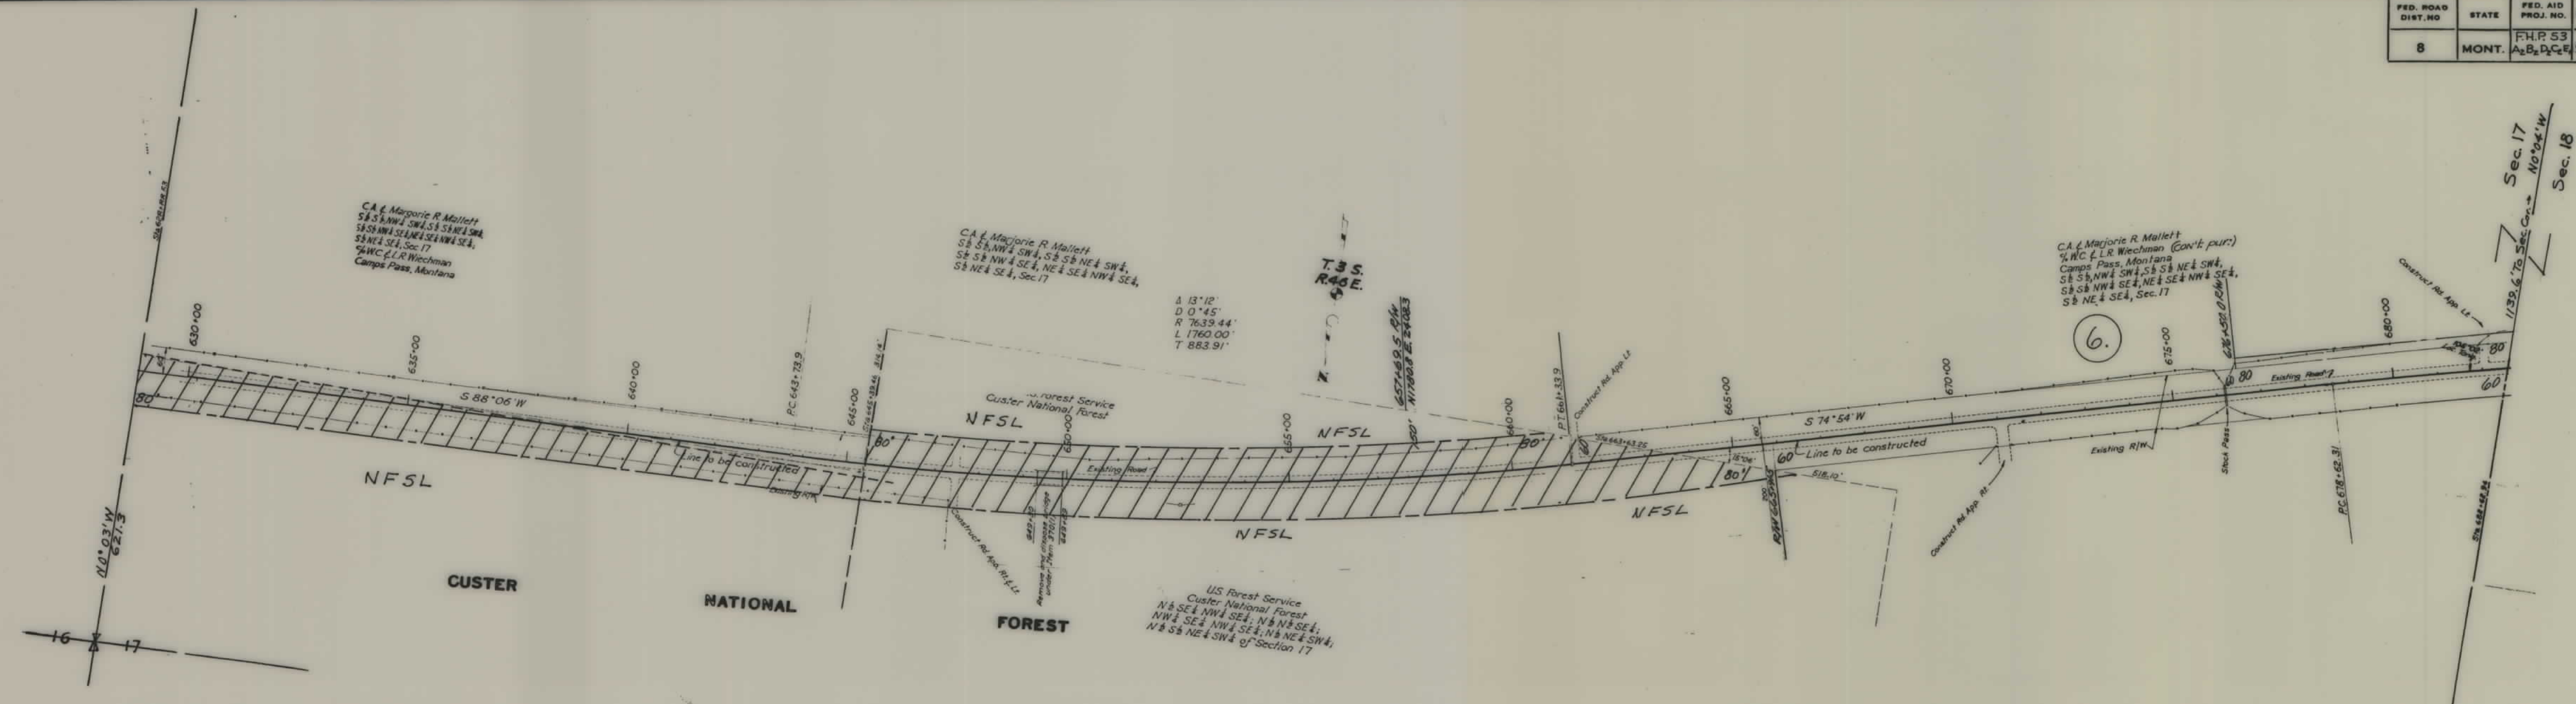

STATE OF MONTANA
STATE HIGHWAY COMMISSION
LAND REQUIRED FOR RIGHT OF WAY
POWDER RIVER COUNTY
SCALE 1" = 200' MAP COMPLETED


FED. ROAD DIST. NO.	STATE	FED. AID PROJ. NO.	R/W NO.	SHEET NO.	TOTAL SHEETS
8	MONT.	F.H.P. 53 A2B2C2D2E	9053-02	15	25

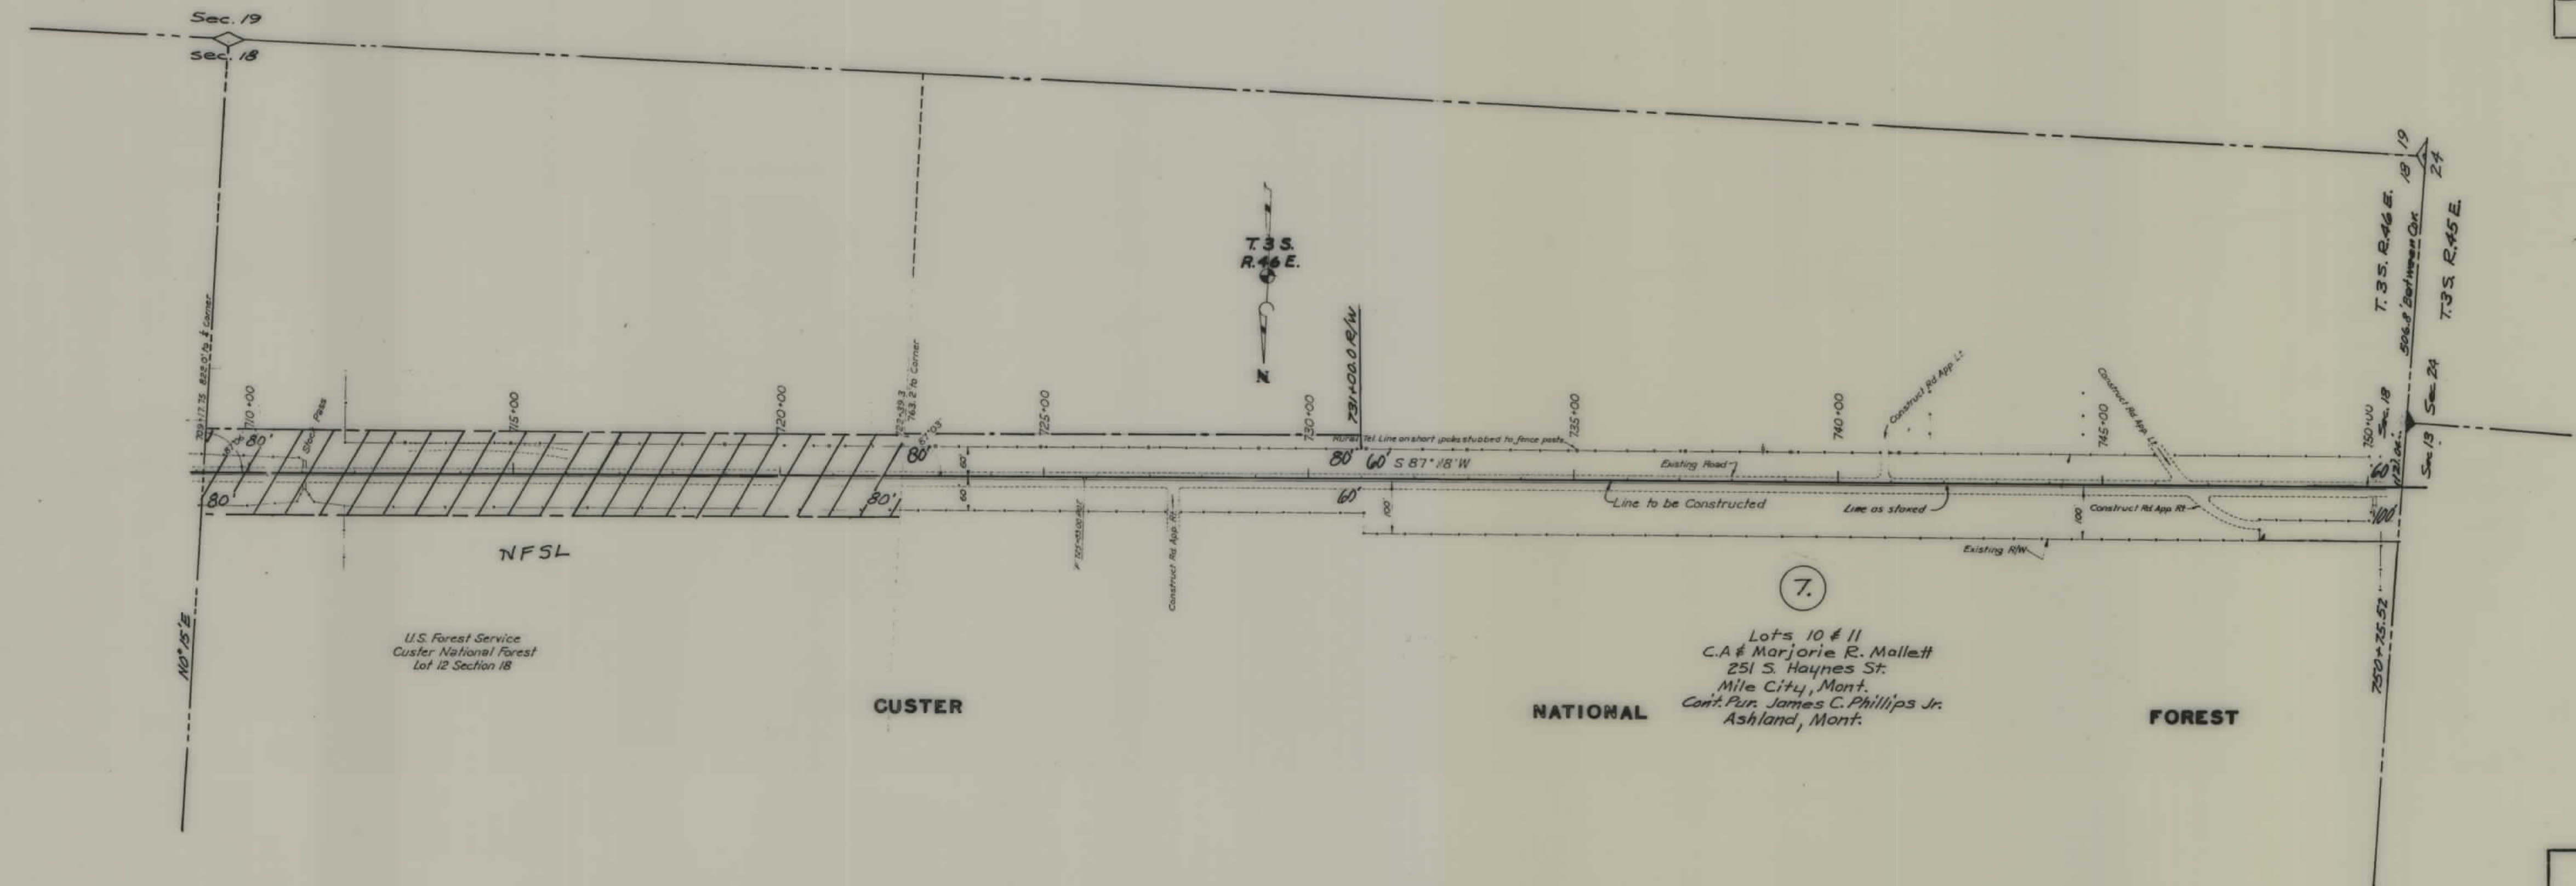

7.
 Lots 10 & 11
 C.A. # Marjorie R. Mallett
 251 S. Haynes St.
 Mile City, Mont.
 Cont. Pur. James C. Phillips Jr.
 Ashland, Mont.


STATE OF MONTANA
 STATE HIGHWAY COMMISSION
 LAND REQUIRED FOR RIGHT OF WAY
 POWDER RIVER COUNTY
 SCALE 1" = .00' MAP COMPLETED

FED. ROAD DIST. NO.	STATE	F.H.P. NO.	R/W NO.	SHEET NO.	TOTAL SHEETS
8	MONT.	F.H.P. 53 A, B, C, D, E	9053-02	17	25

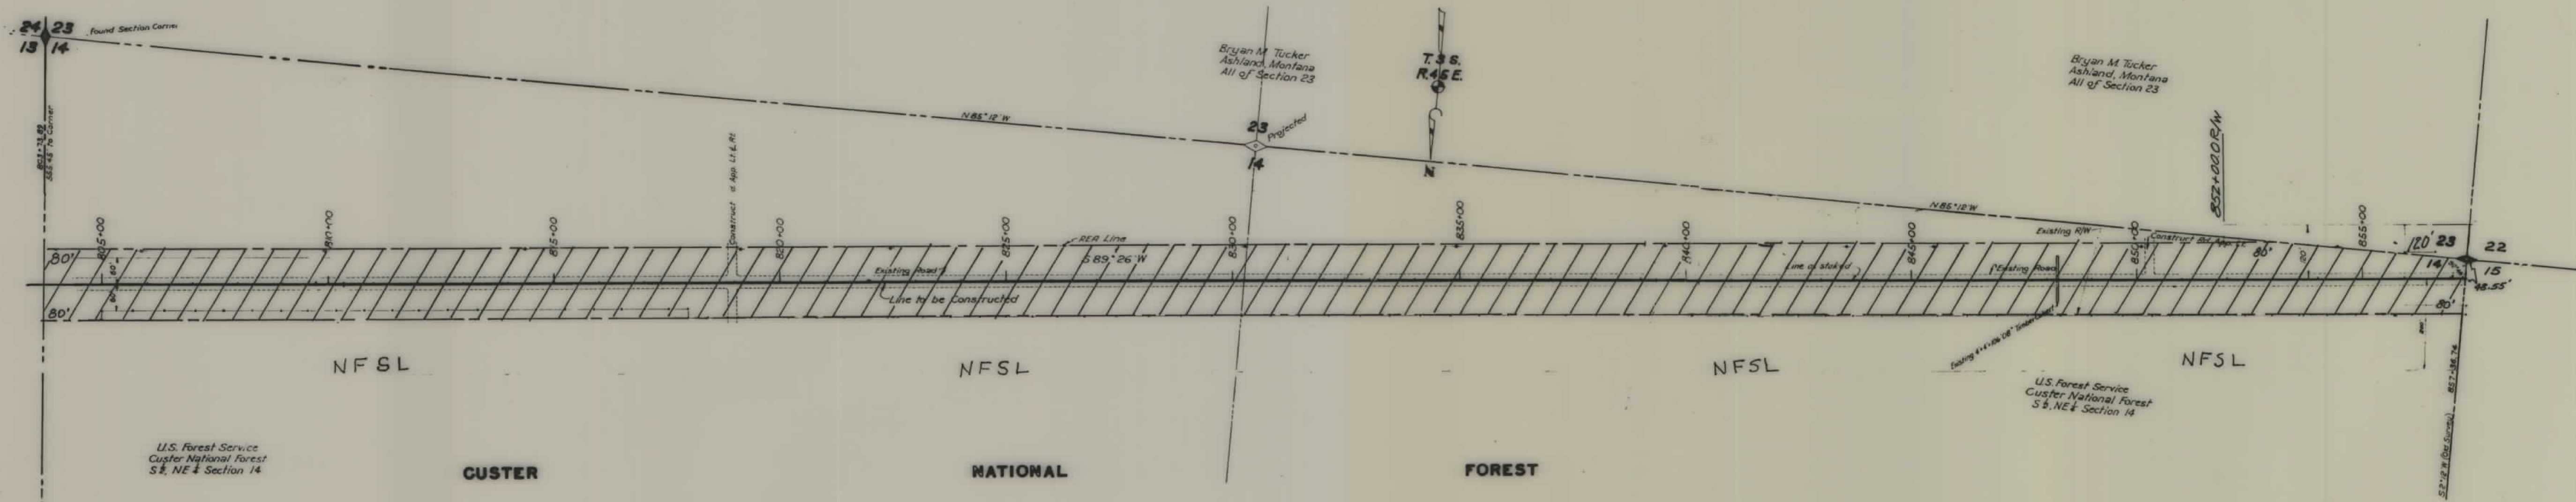

STATE OF MONTANA
 STATE HIGHWAY COMMISSION
 LAND REQUIRED FOR RIGHT OF WAY
 POWDER RIVER COUNTY
 SCALE 1"= 200' MAP COMPLETED

FED. ROAD DIST. NO.	STATE	FED. AID PROJ. NO.	R/W NO.	SHEET NO.	TOTAL SHEETS
8	MONT.	F.H.P. 53 A ₁ B ₁ C ₁ D ₁ E ₁	9053-02	18	25

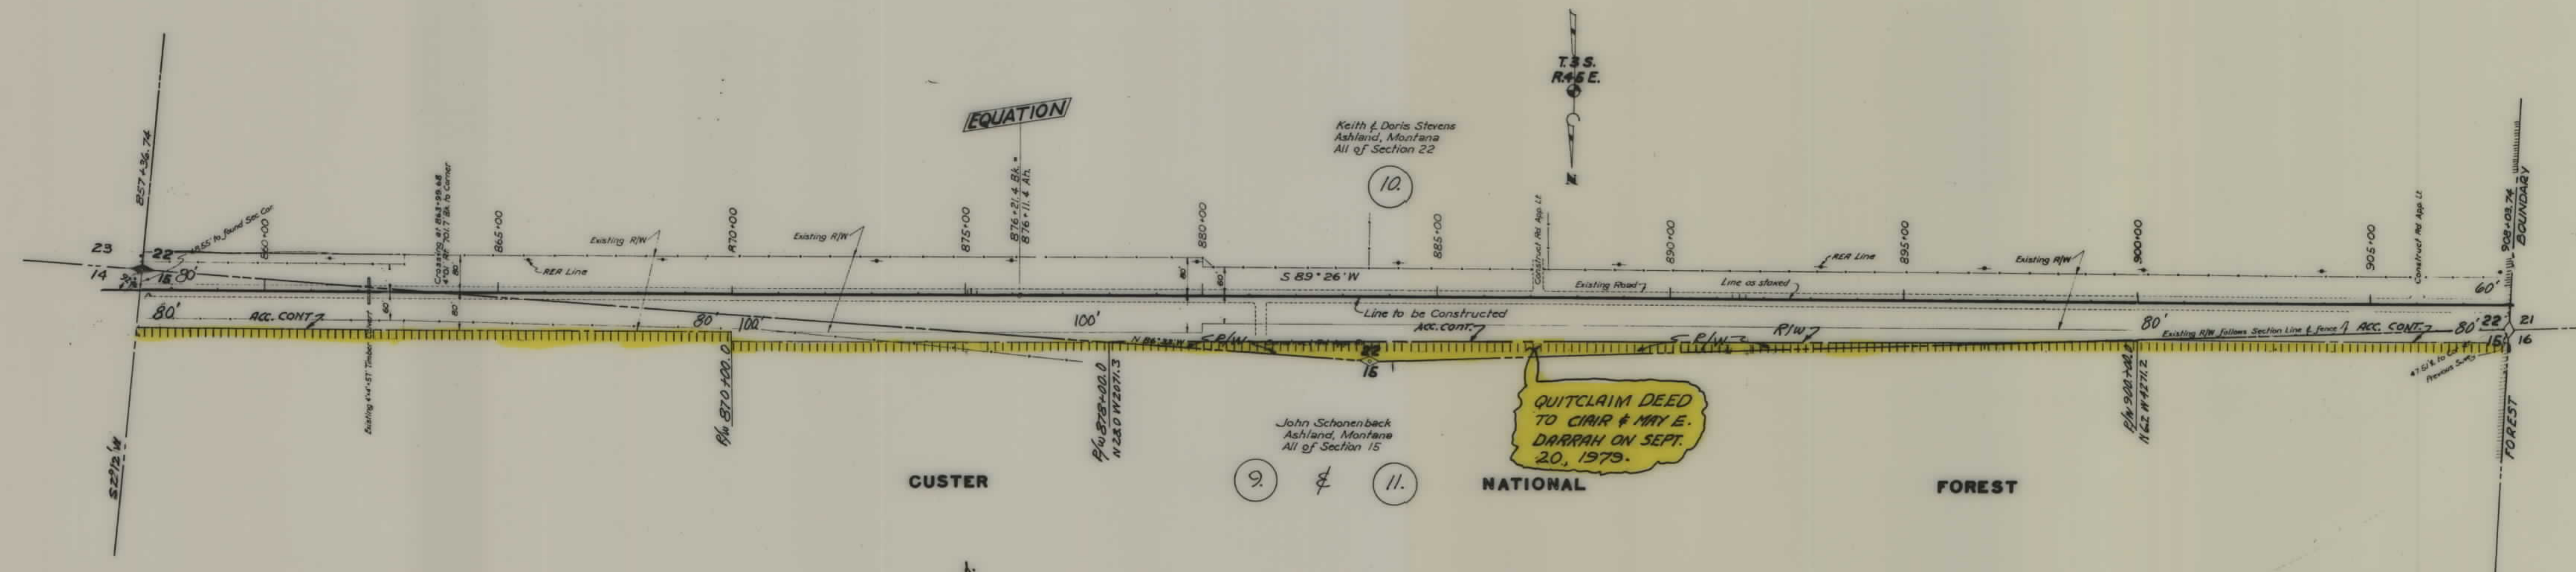


STATE OF MONTANA
 STATE HIGHWAY COMMISSION
 LAND REQUIRED FOR RIGHT OF WAY
 POWDER RIVER COUNTY
 SCALE 1"=200' MAP COMPLETED

STA. 875+20
 30' PRIVATE APP. RT.


STA. 891+50
 30' PRIVATE APP. RT.

FED. ROAD DIST. NO.	STATE	FED. AID PROJ. NO.	R/W NO.	SHEET NO.	TOTAL SHEETS
8	MONT.	F.H.P. 53 A ₁ B ₁ C ₁ D ₁ E ₁	9053-02	19	25


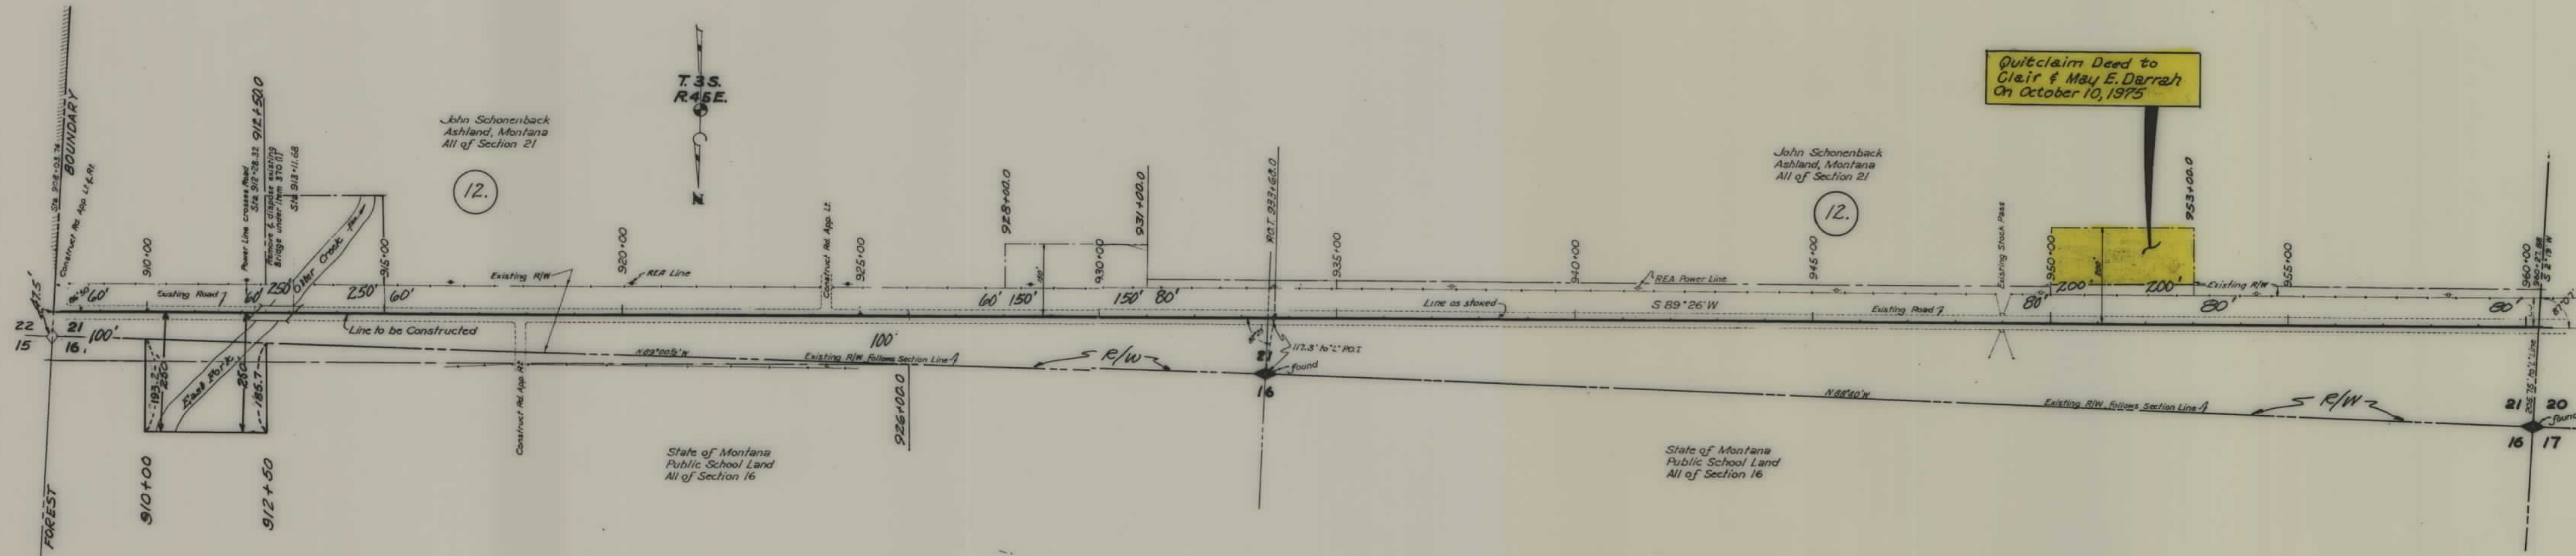


STATE OF MONTANA
 STATE HIGHWAY COMMISSION
 LAND REQUIRED FOR RIGHT OF WAY
 POWDER RIVER COUNTY
 SCALE 1"= 200' MAP COMPLETED

FED. ROAD DIST. NO.	STATE	FED. AID PROJ. NO.	R/W NO.	SHEET NO.	TOTAL SHEETS
8	MONT.	F.H.R. 53 A ₂ B ₂ C ₂ D ₂ E	9053-02	22	25

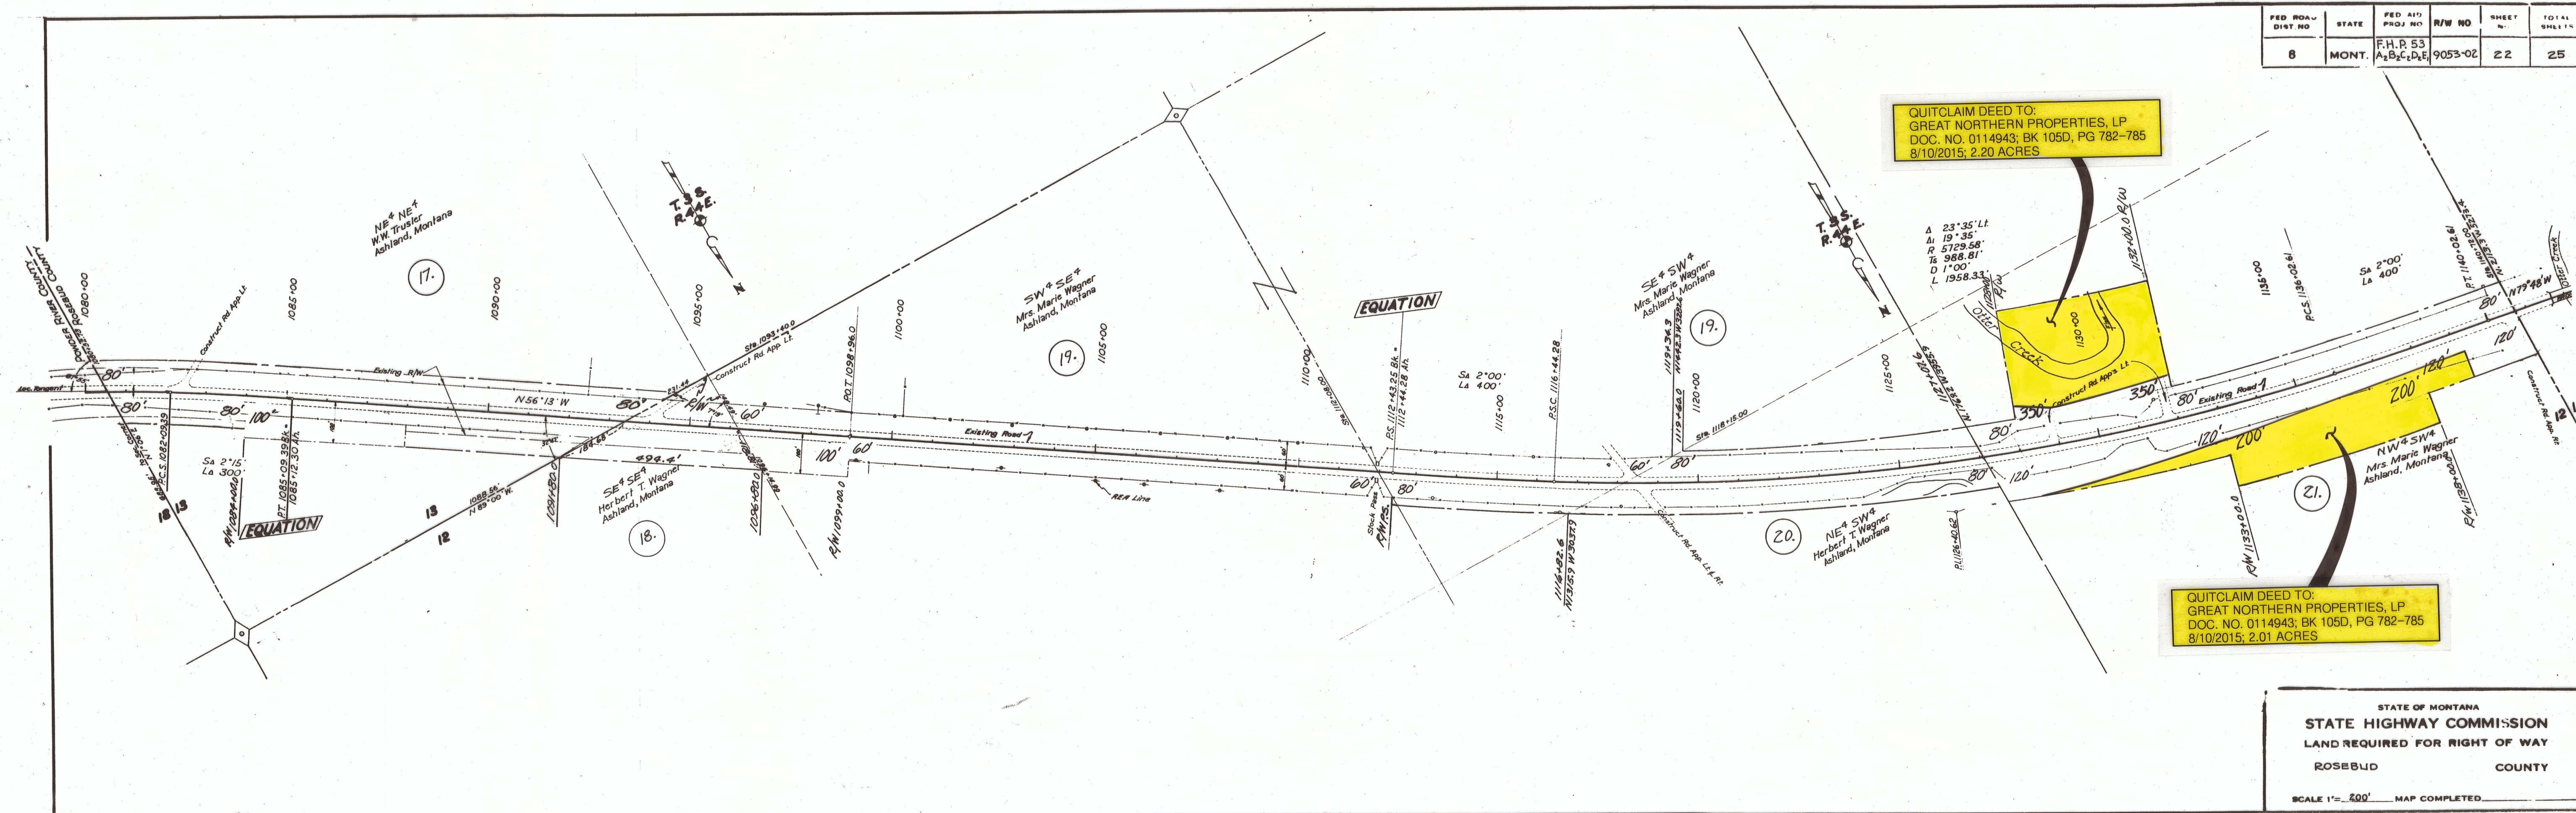

FED. ROAD DIST. NO.	STATE	FED. AID PROJ. NO.	R/W NO.	SHEET NO.	TOTAL SHEETS
8	MONT.	P.H.P. 53 A2B2C2D2E	9053-02	23	25

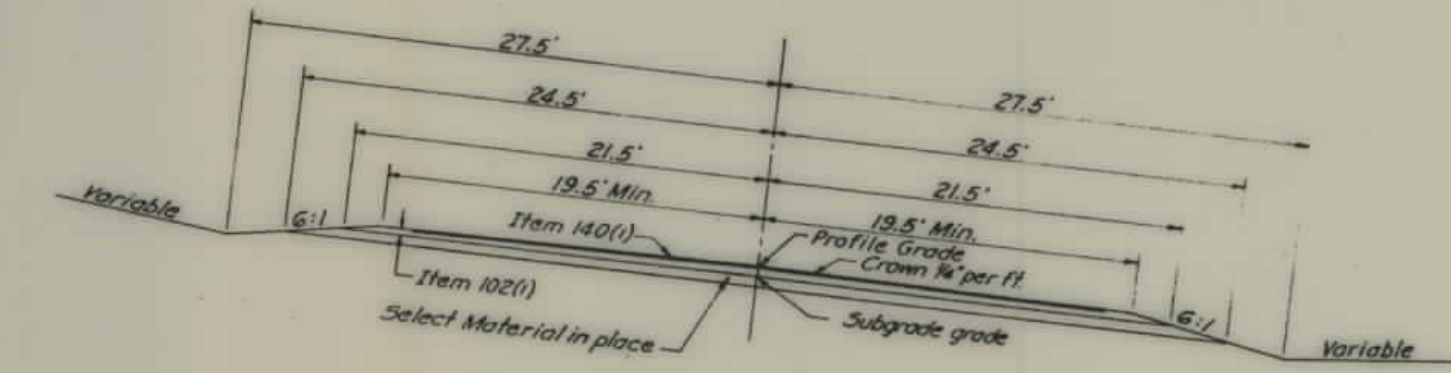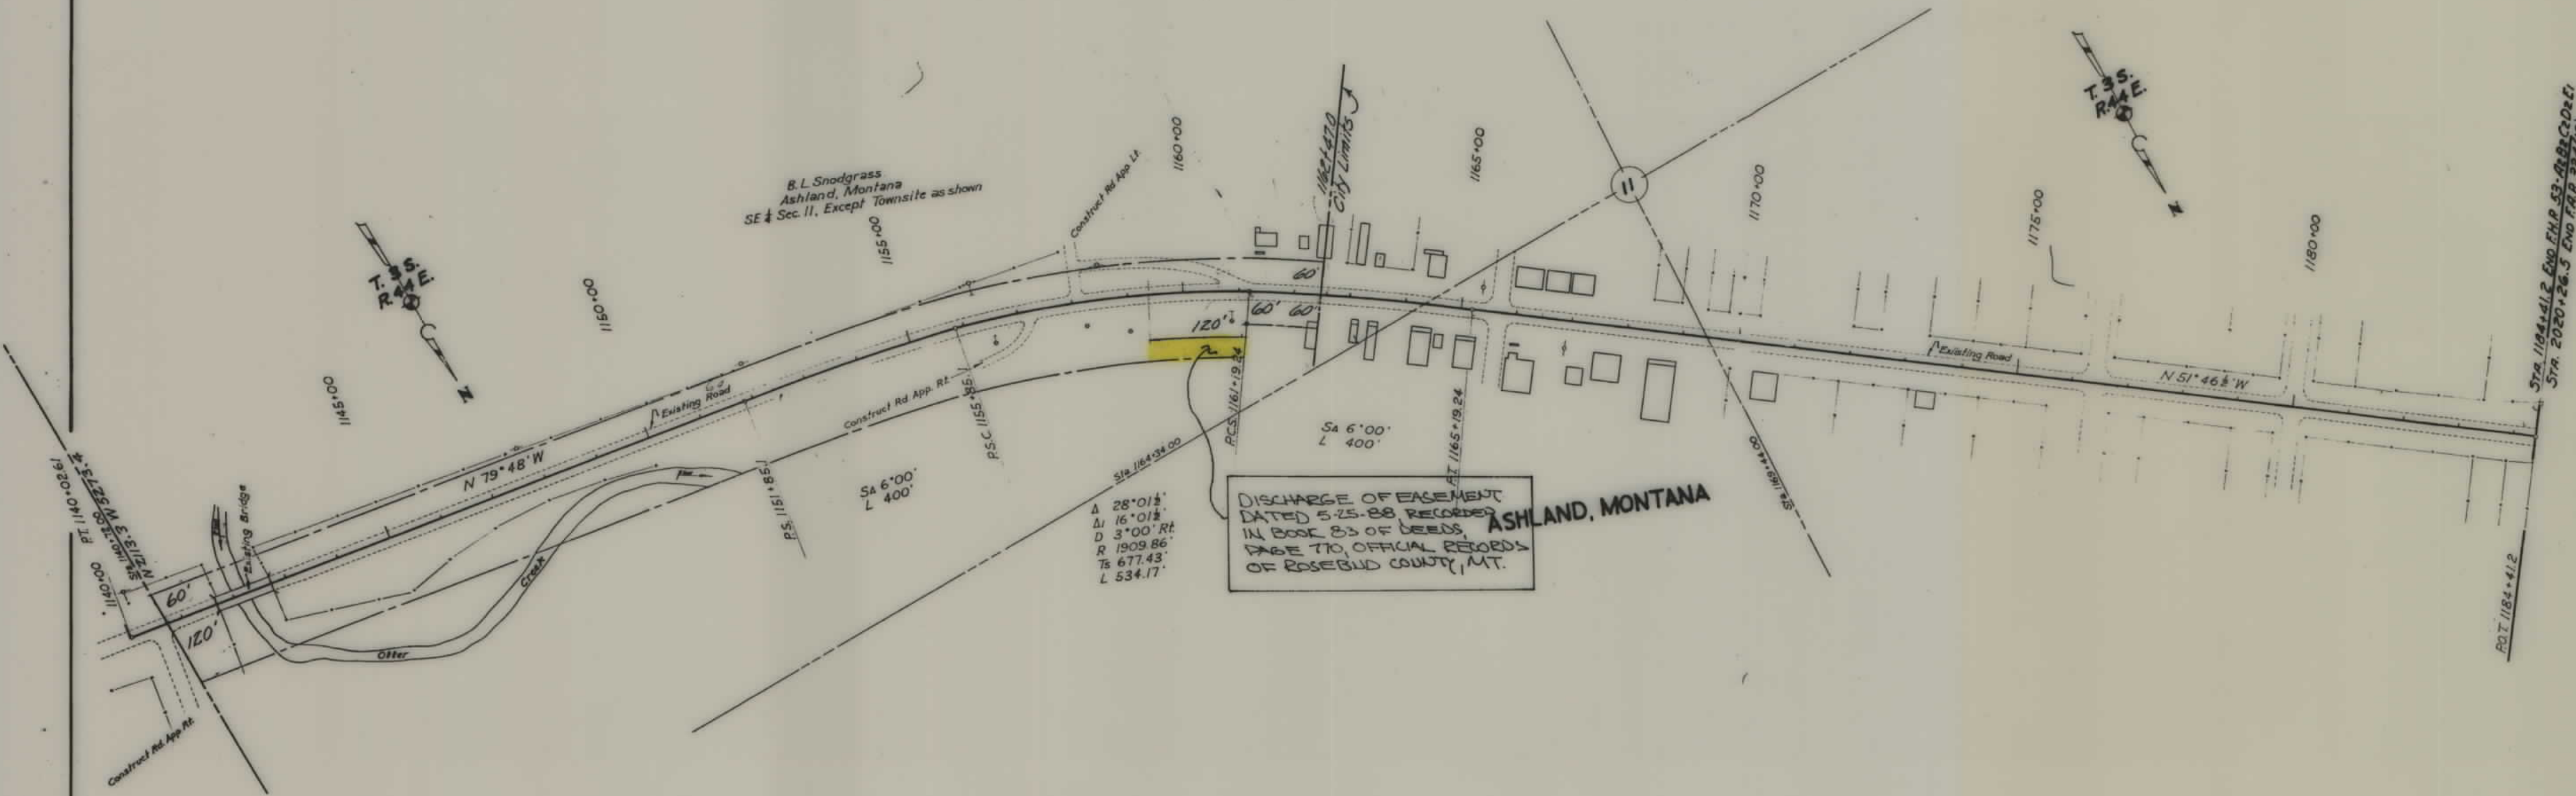


TYPICAL STREET SECTION
STA. 1162+00 to STA. 1184+41.2

DISCHARGE OF EASEMENT
DATED 5-25-88 RECORDED
IN BOOK 83 OF DEEDS
PAGE 770, OFFICIAL RECORDS
OF ROSEBUD COUNTY, MT.

STATE OF MONTANA
STATE HIGHWAY COMMISSION
LAND REQUIRED FOR RIGHT OF WAY
ROSEBUD COUNTY
SCALE 1"=200' MAP COMPLETED

FED. ROAD DIST. NO.	STATE	FED. AID PROJ. NO.	R/W NO.	SHEET NO.	TOTAL SHEETS
8	MONT.	F.H.P. 53 A2B2C2D2E1	9053-02	24	25

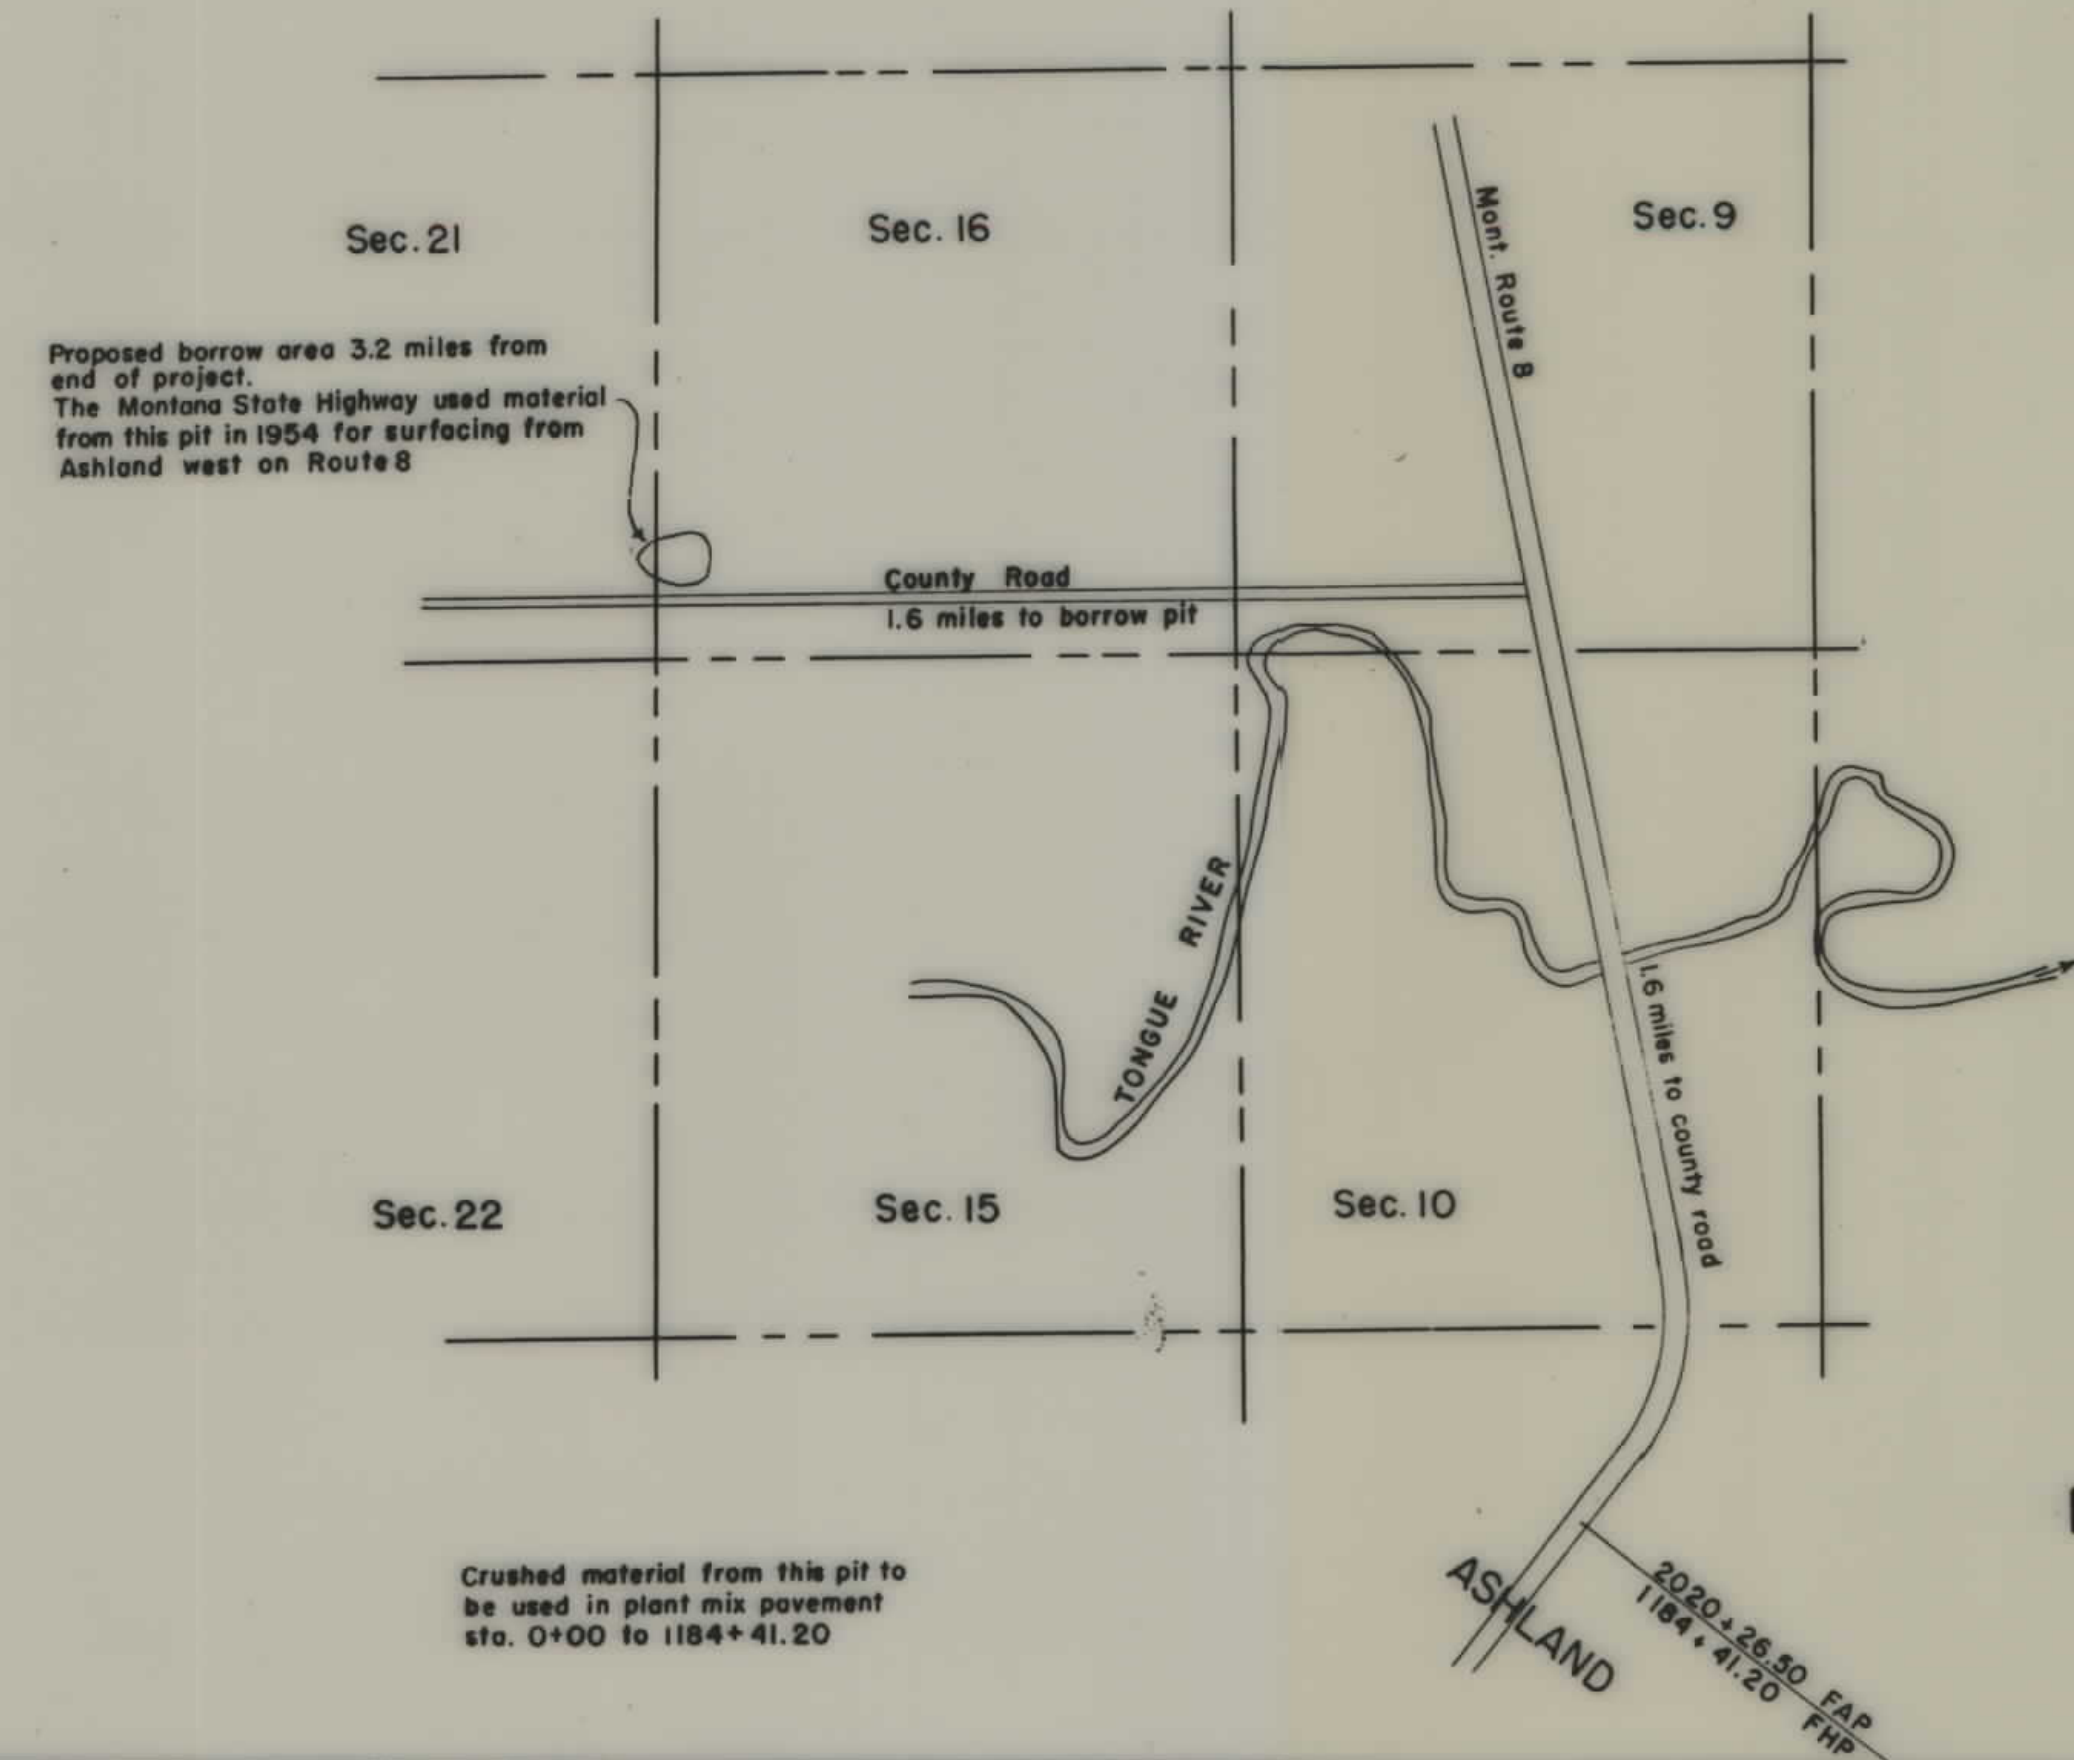

U.S. DEPARTMENT OF COMMERCE
BUREAU OF PUBLIC ROADS
DIVISION NO 8

PROPOSED SURFACING PIT

MONTANA FOREST HIGHWAY
ASHLAND BROADUS HWY.
53-A2, B2, C2, D2, E1
SCALE - NONE

STATE OF MONTANA
STATE HIGHWAY COMMISSION
LAND REQUIRED FOR RIGHT OF WAY

ROSEBUD COUNTY

MAP COMPLETED

