
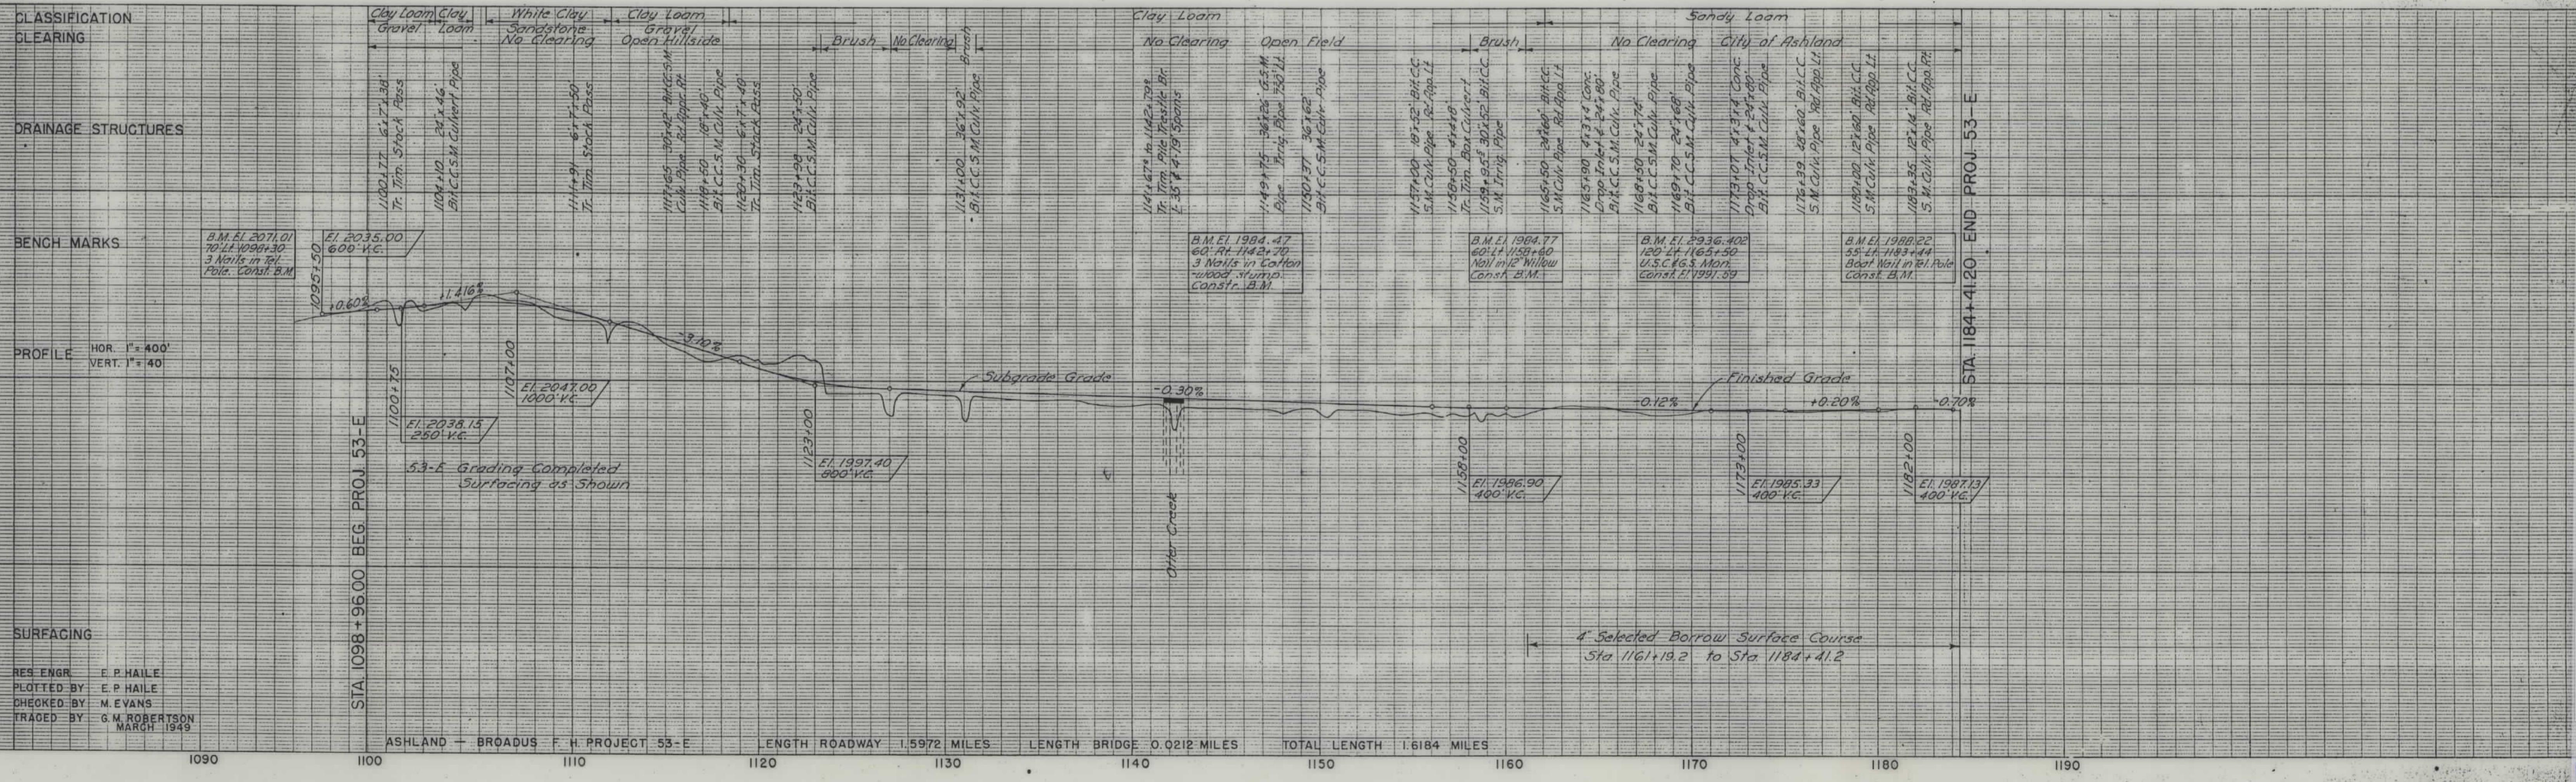
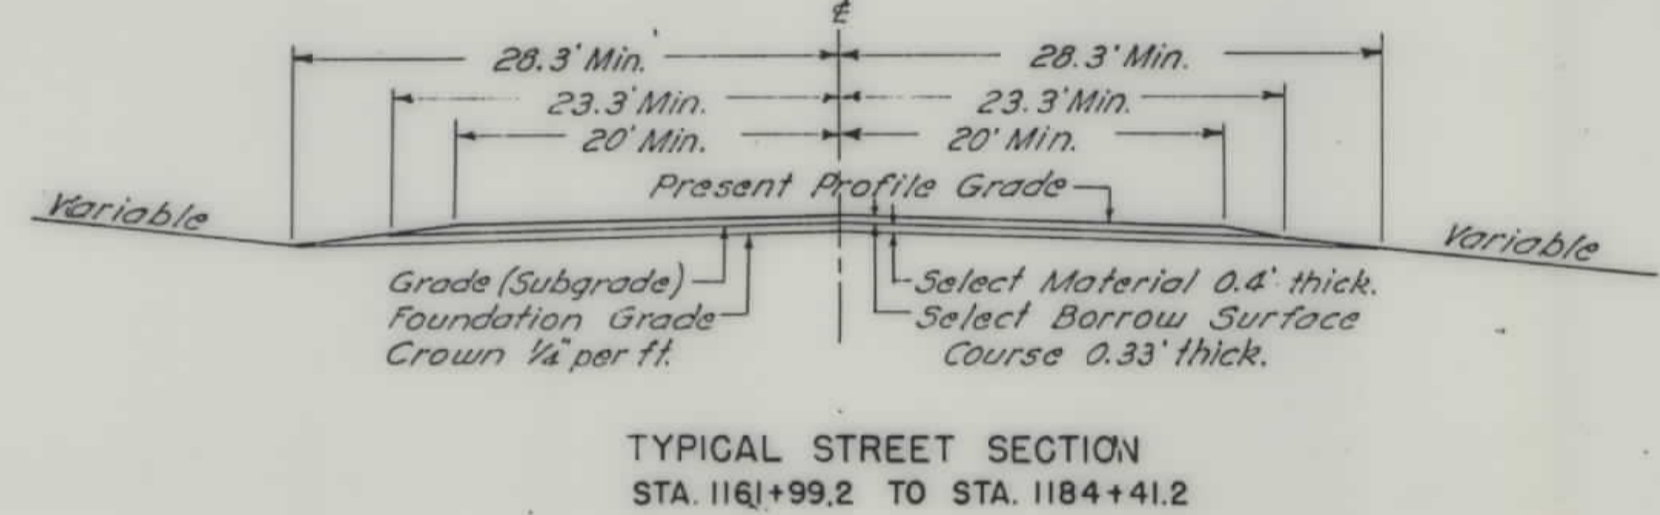
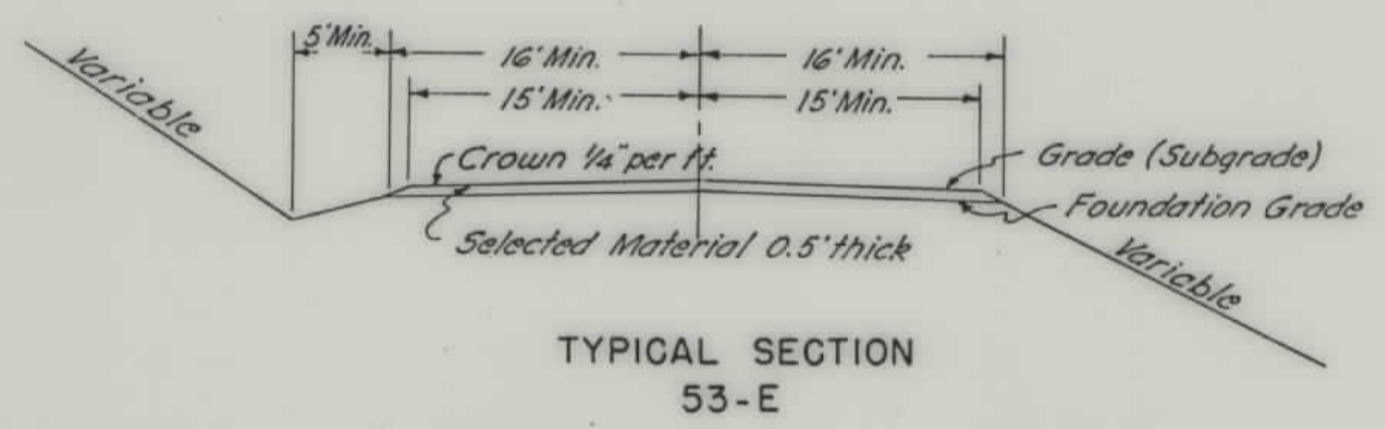


PLANS
NOT
TO
SCALE

PROJECT NO. - DESIGNATION	SHEET NO.	TOTAL SHEETS
FHP 53-E ASHLAND-BROADUS (ASHLAND)	1	1

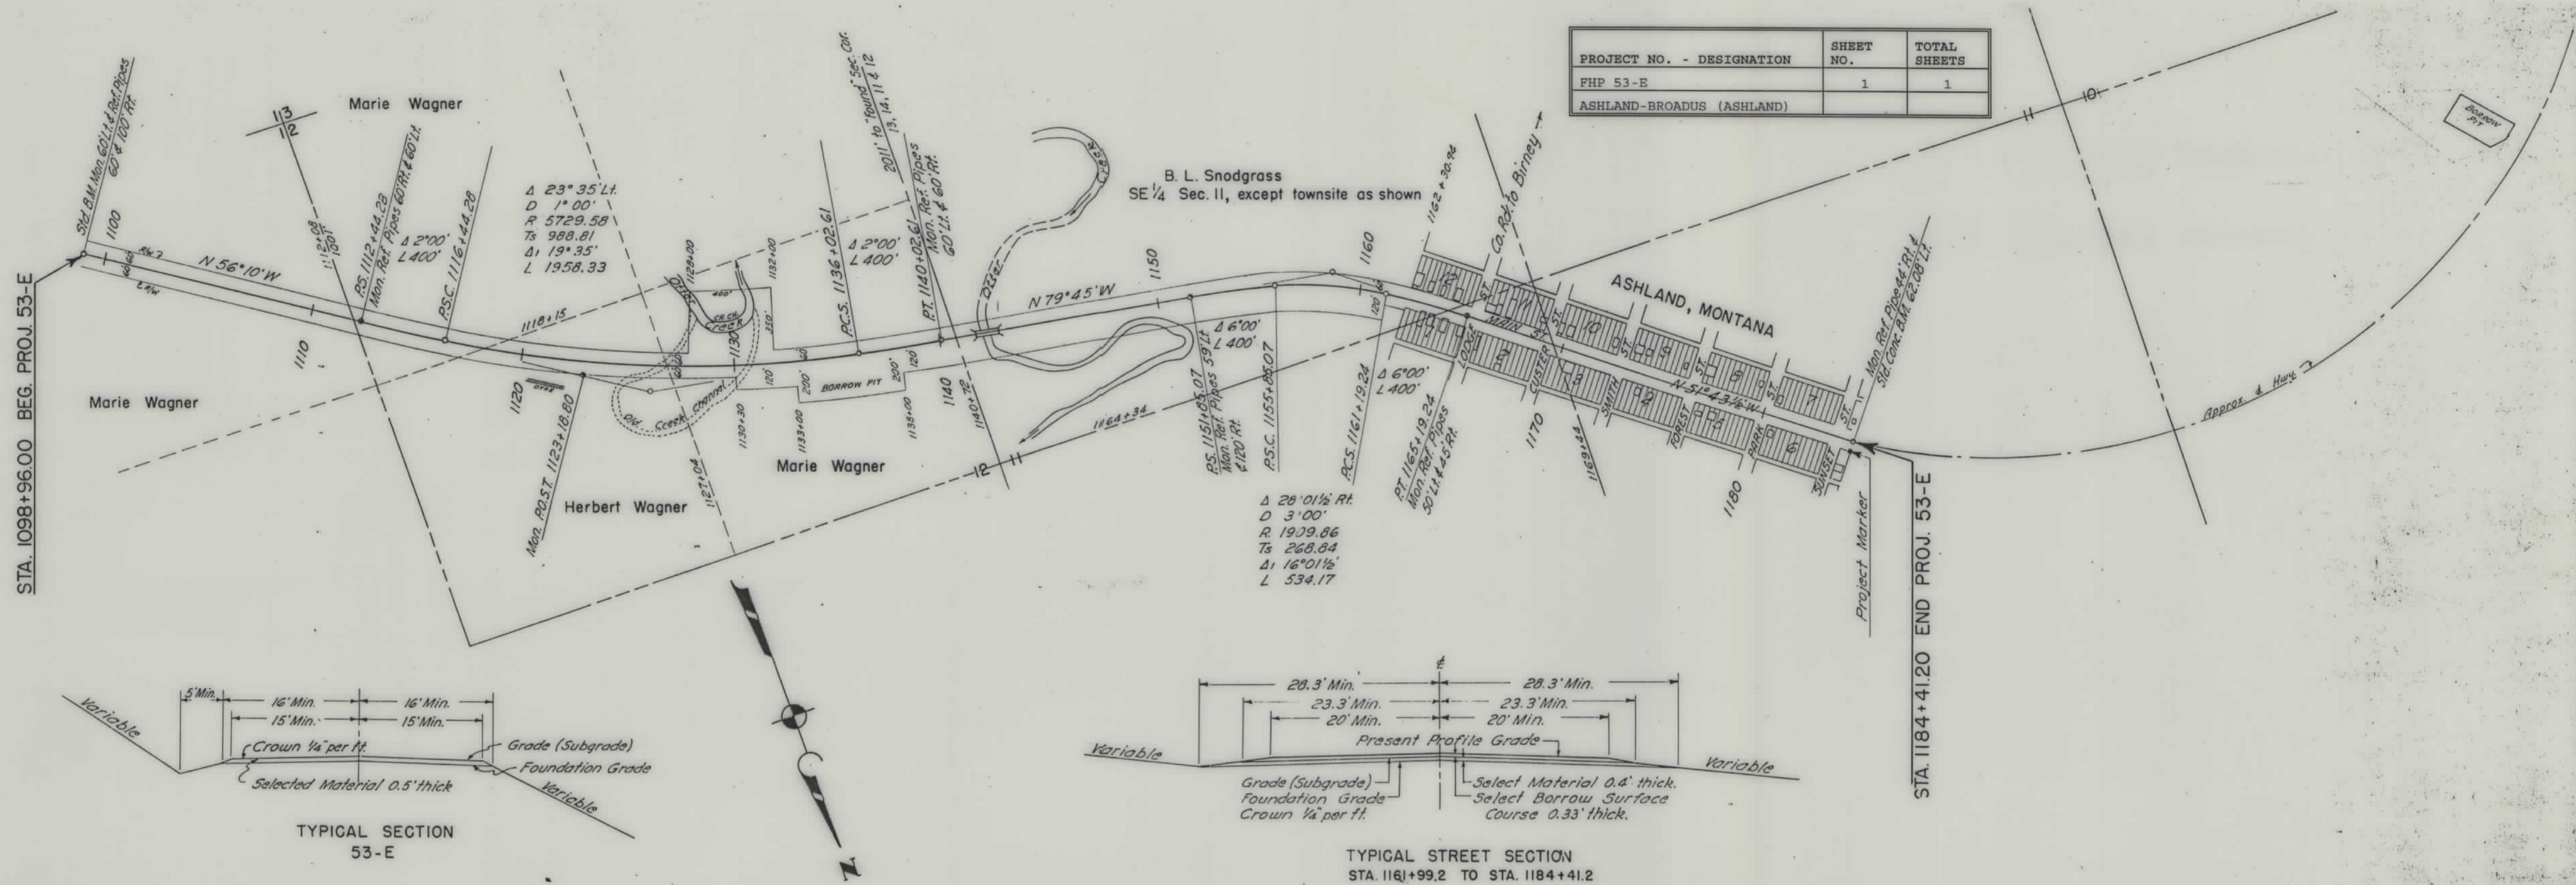

RES ENGR E. P. HALE
 PLOTTED BY E. P. HALE
 CHECKED BY M. EVANS
 TRACED BY G. M. ROBERTSON
 MARCH 1949

ASHLAND - BROADUS F. H. PROJECT 53-E LENGTH ROADWAY 1.5972 MILES LENGTH BRIDGE 0.0212 MILES TOTAL LENGTH 1.6184 MILES