


PLANS
NOT
TO
SCALE

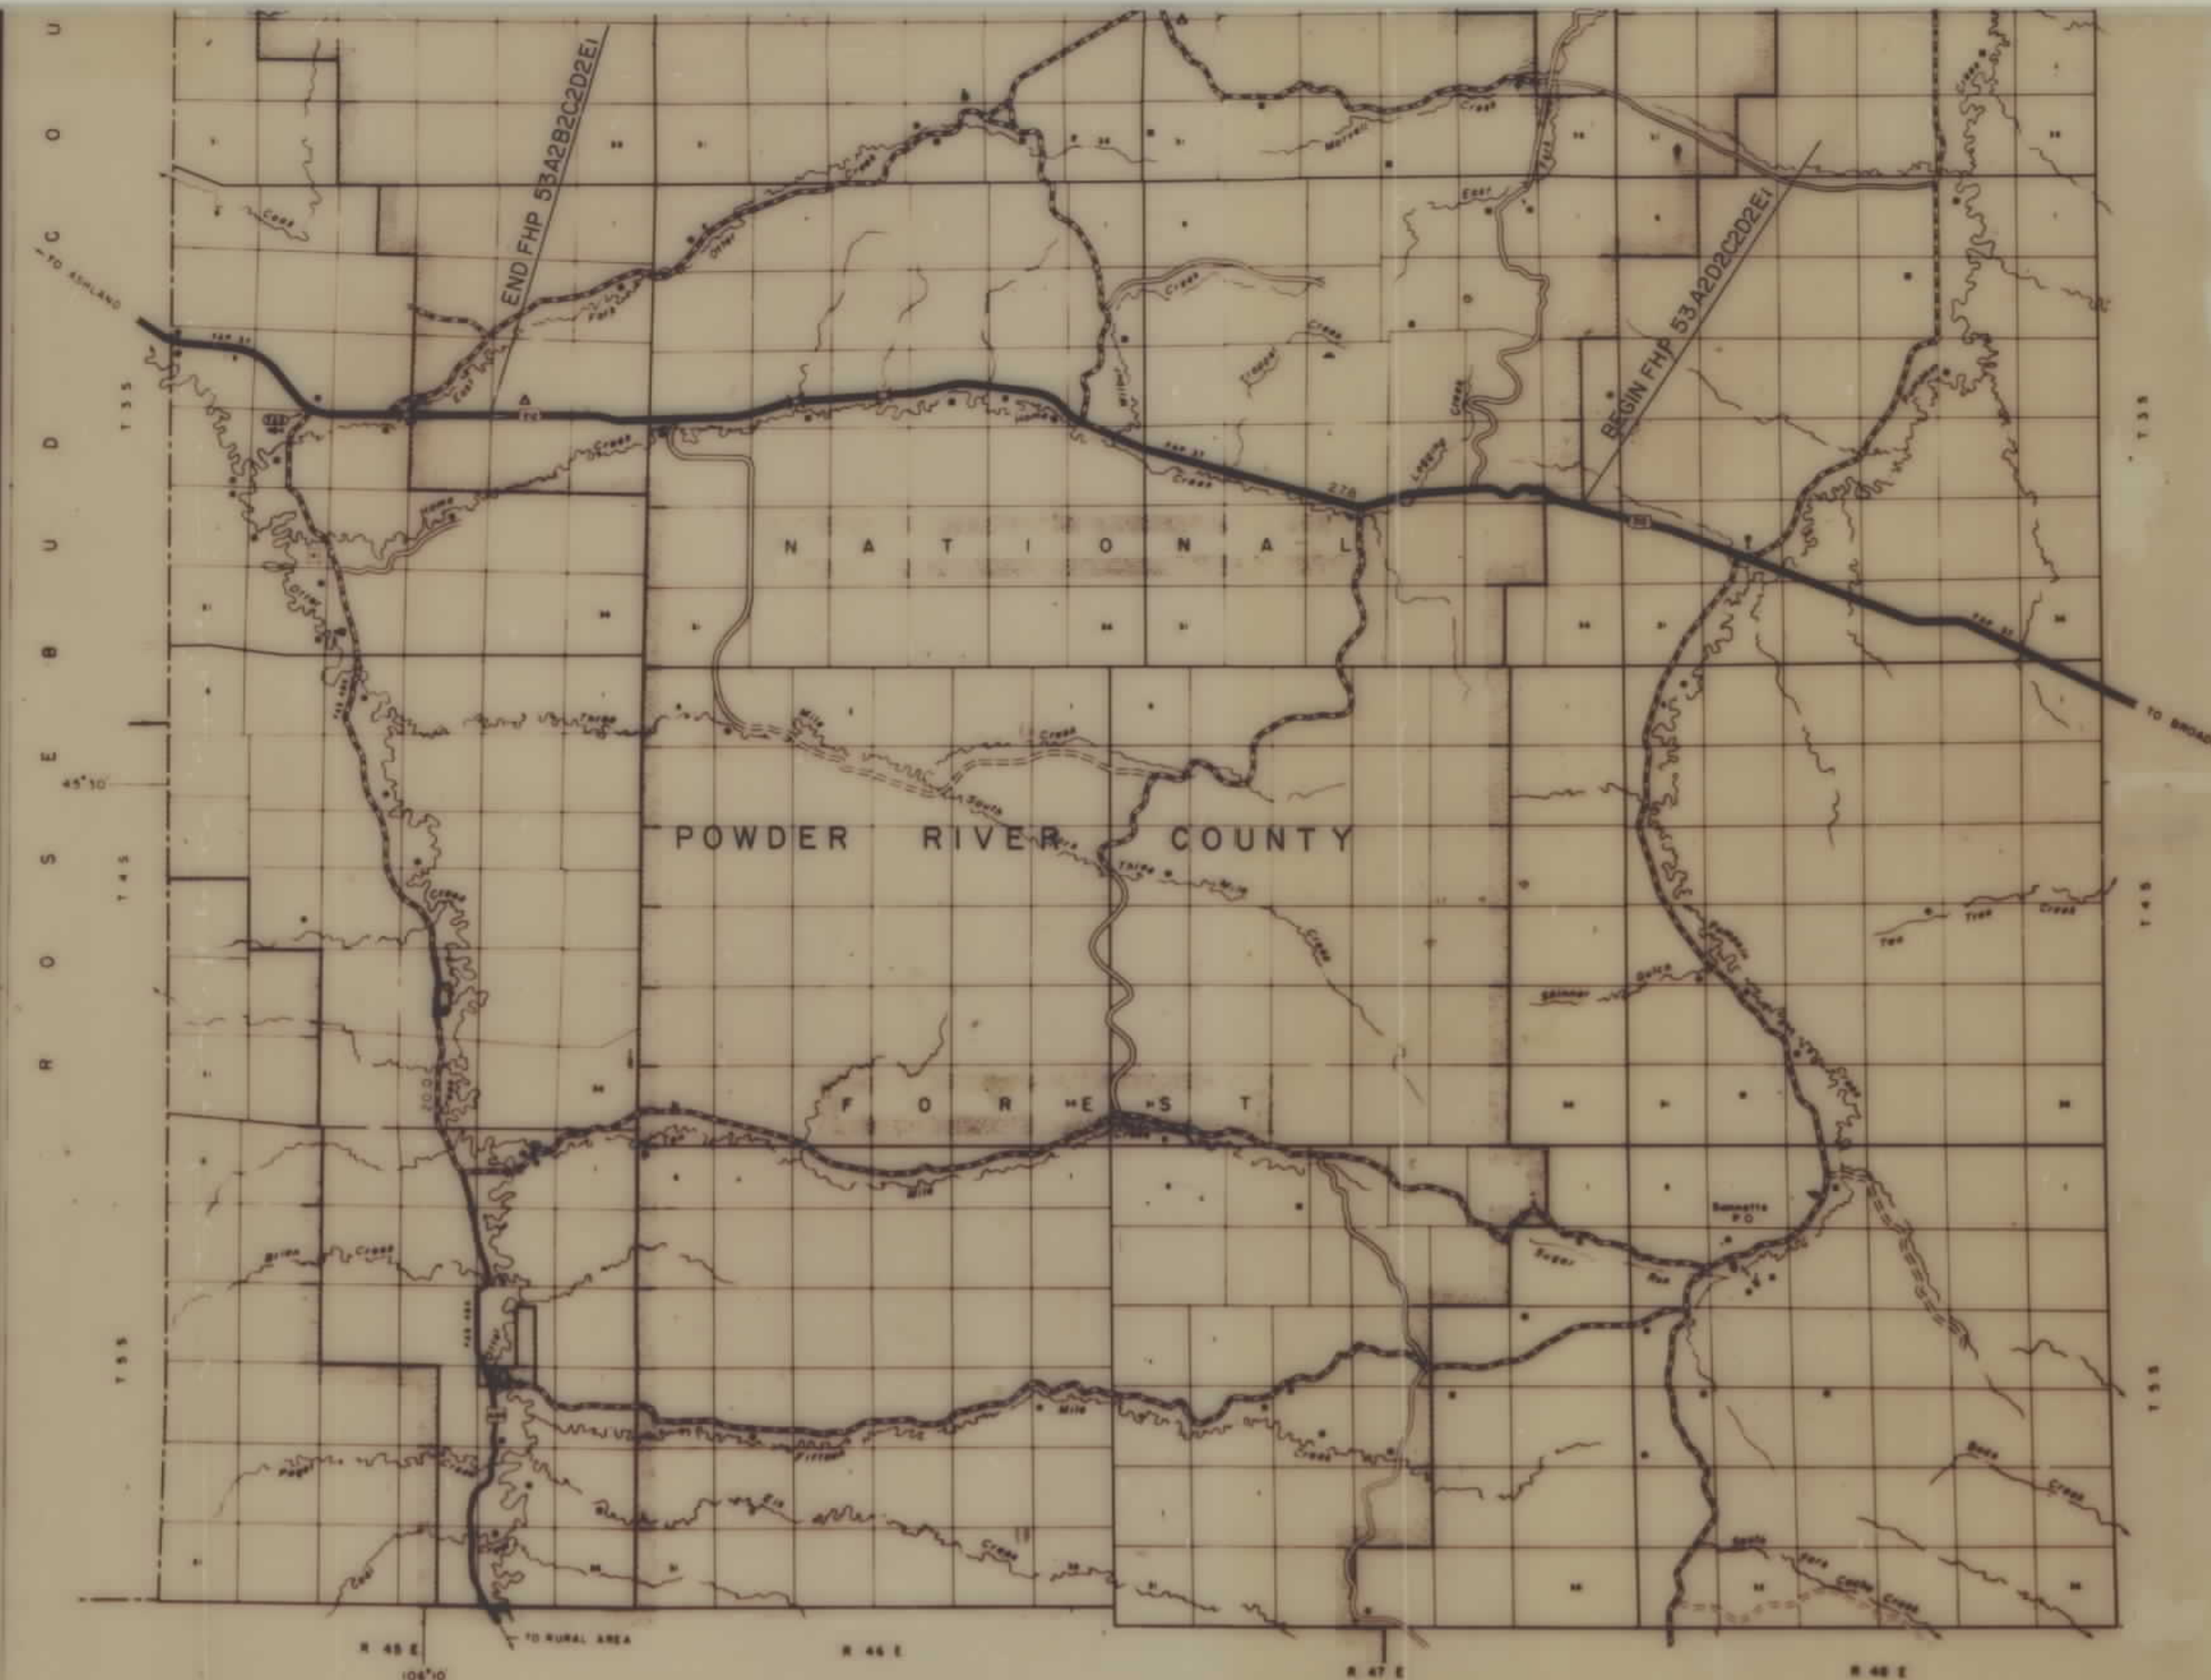

SHEET 1 OF 12

PROJECT FHP 53A2B2C2D2E1
ASHLAND - BROADUS

RIGHT OF WAY PLANS AFFECTING NATIONAL FOREST
SYSTEM LANDS IN THE CUSTER NATIONAL FOREST
IN POWDER RIVER COUNTY, MONTANA

APPROVED FOR RIGHT OF WAY PURPOSES:

FEDERAL HIGHWAY ADMINISTRATION

Merlin J. Voegelé
MERLIN J. VOEGELE, DIVISION R/W OFFICER

3-26-85
DATE

MONTANA DEPARTMENT OF HIGHWAYS



Jack R. Ricker
JACK R. RICKER, CHIEF-RIGHT OF WAY BUREAU

3-26-85
DATE

David M. Lee
FOREST ENGINEER

6/14/85
DATE


FED. ROAD DIST. NO.	STATE	FED. AID PROJ. NO.	R/W NO.	SHEET NO.	TOTAL SHEETS
8	MONT.	FHP 53 A2, B2, C2 D2, E1	9053-02	2	12

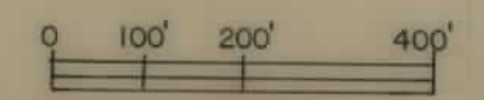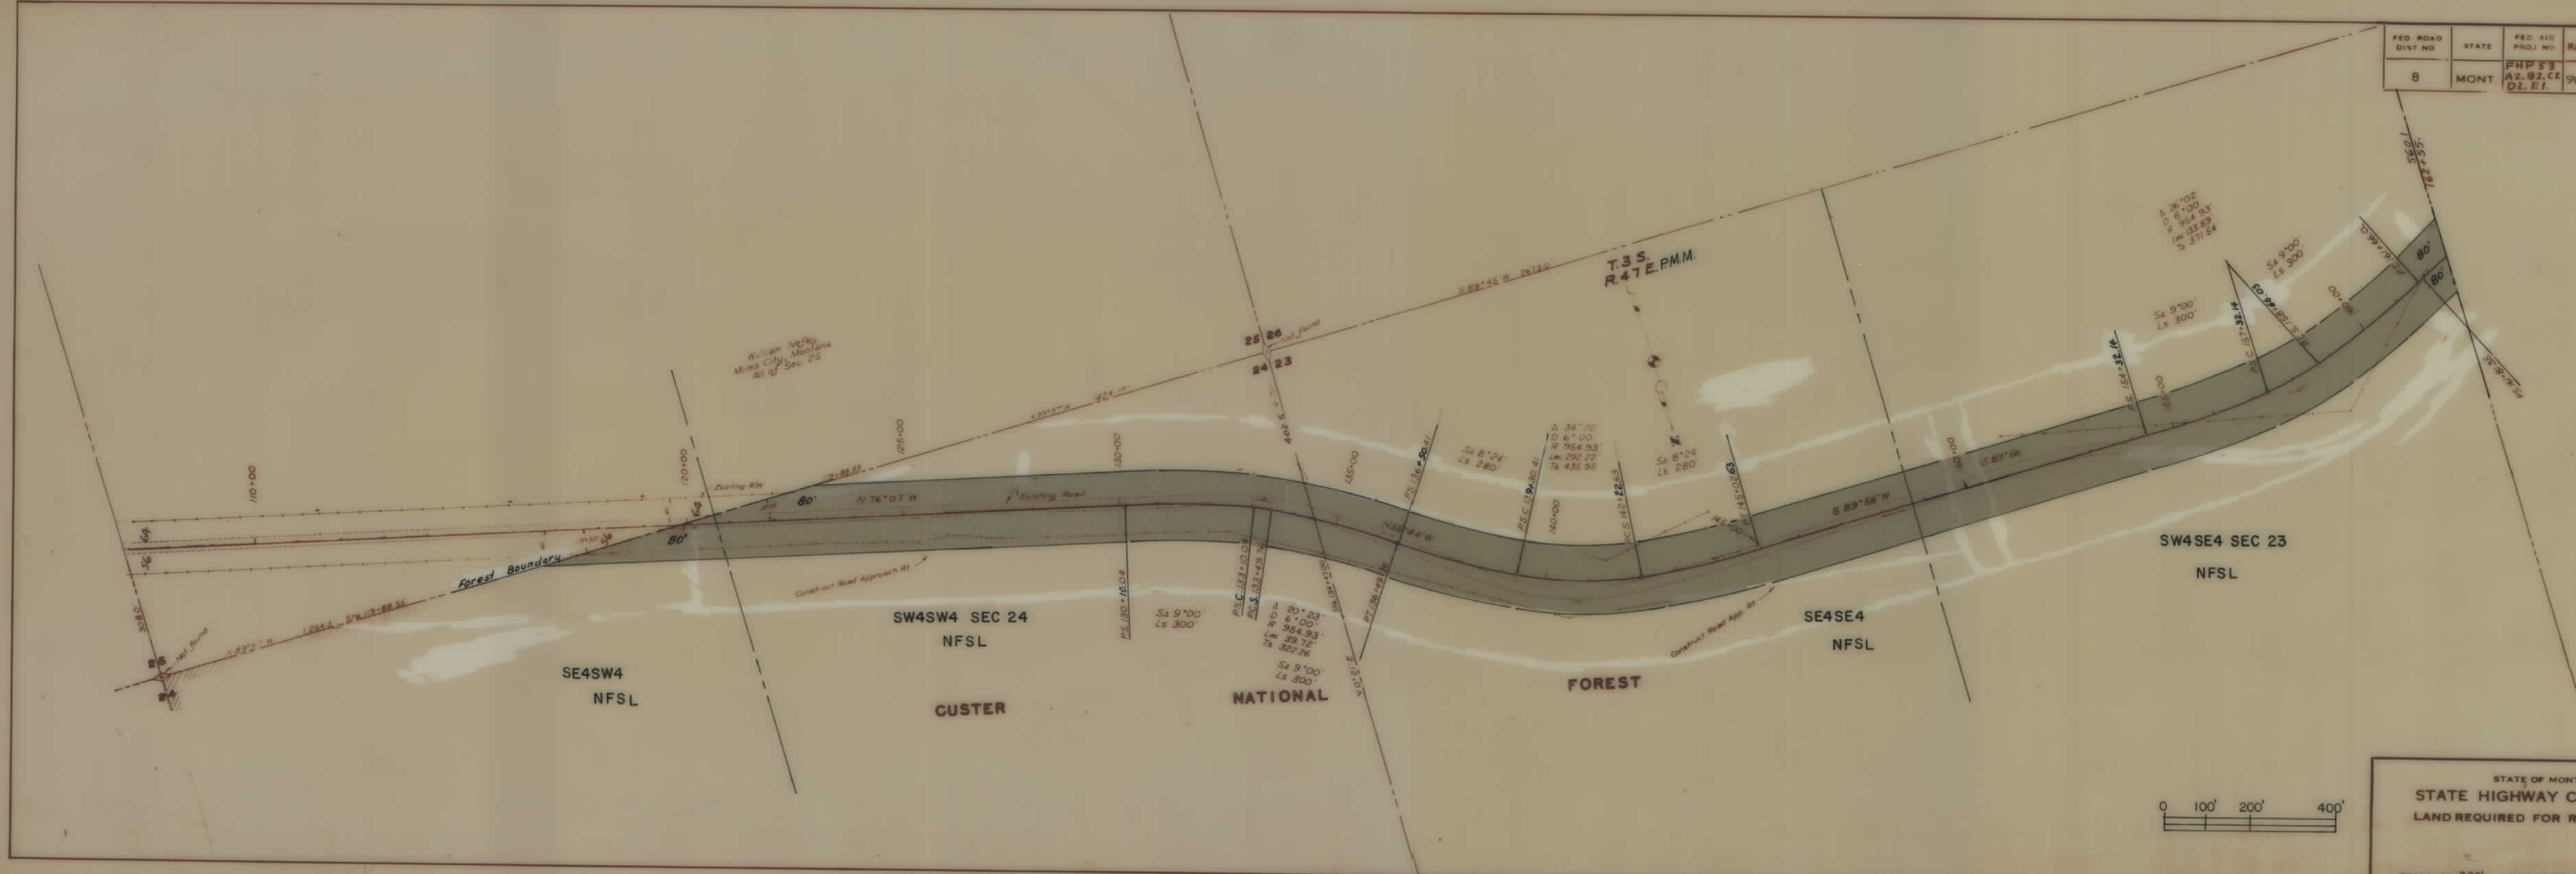

STATE OF MONTANA
 STATE HIGHWAY COMMISSION
 LAND REQUIRED FOR RIGHT OF WAY
 COUNTY



SCALE 1" = 200' MAP COMPLETED

FHP 53 A2, B2, C2, D2, E1 SHT 2 OF 12

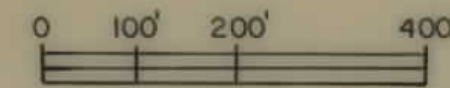FHP 53 A2, B2, C2, D2, E1 SHT 4 OF 12

SCALE 1"= 2.00' MAP COMPLETED



FED. ROAD DIST. NO.	STATE	FED. AID PROJ. NO.	R/W NO.	SHEET NO.	TOTAL SHEETS
8	MONT.	FHP 53 A2, B2, C2 D2, E1	9053-02	5	12

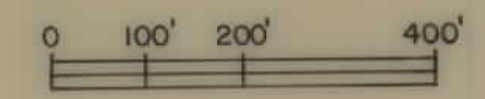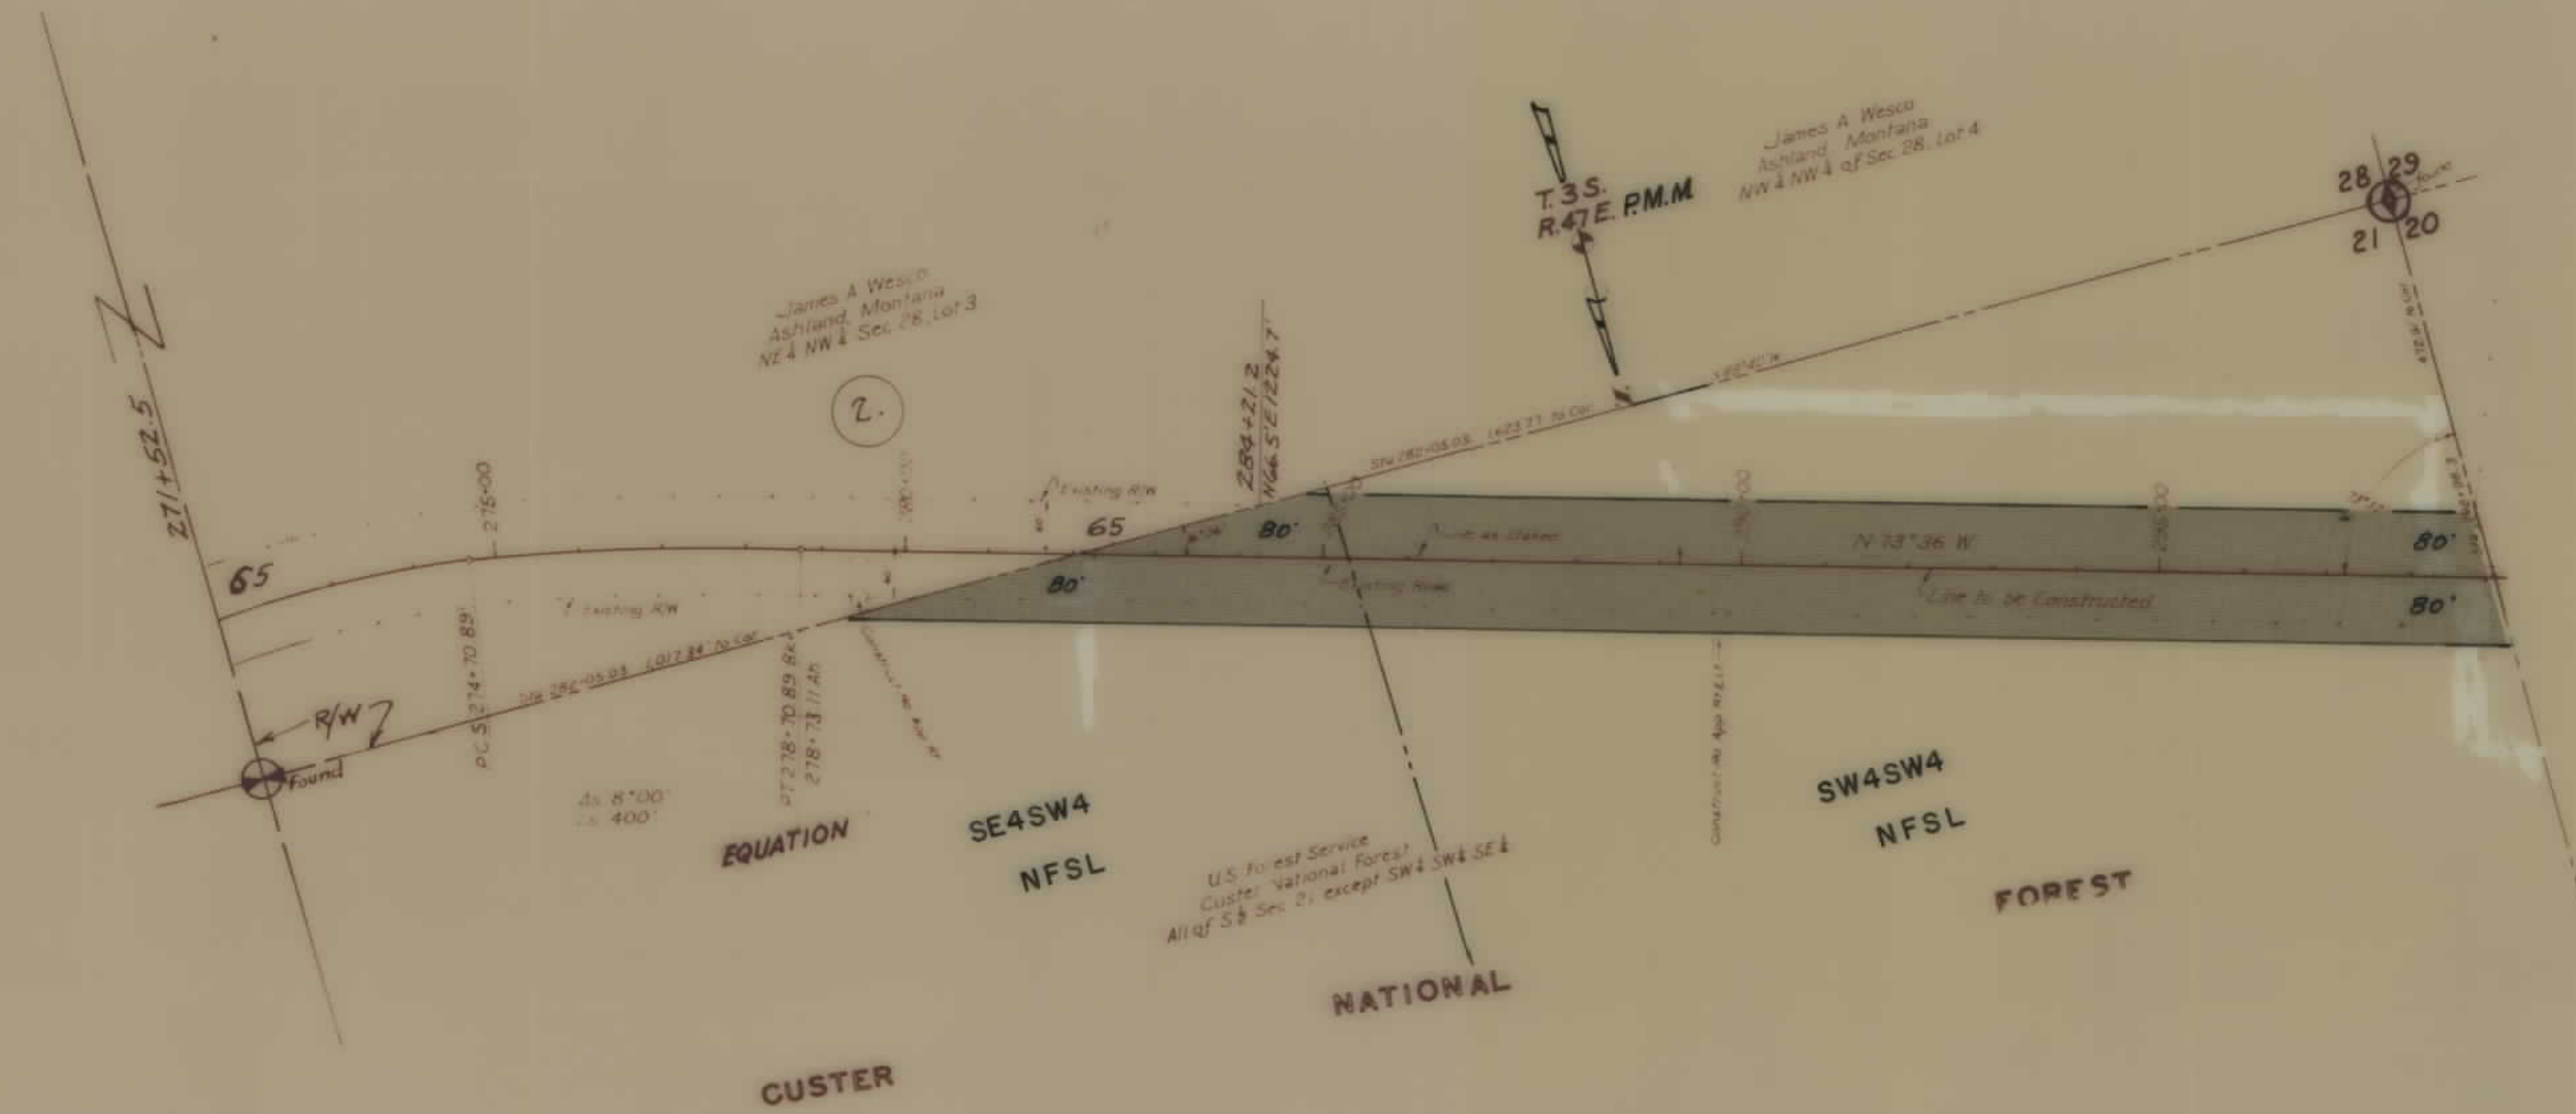

STATE OF MONTANA
 STATE HIGHWAY COMMISSION
 LAND REQUIRED FOR RIGHT OF WAY
 POWDER RIVER COUNTY
 SCALE 1" = 200' MAP COMPLETED _____



FHP 53 A2, B2, C2, D2, E1 SHT 5 OF 12

FED. ROAD DIST. NO.	STATE	FED. AID PROJ. NO.	R/W NO.	SHEET NO.	TOTAL SHEETS
8	MONT.	FHP 53 AZ, B2, C2, D2, E1	9053-02	6	12

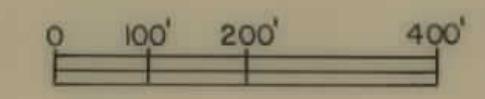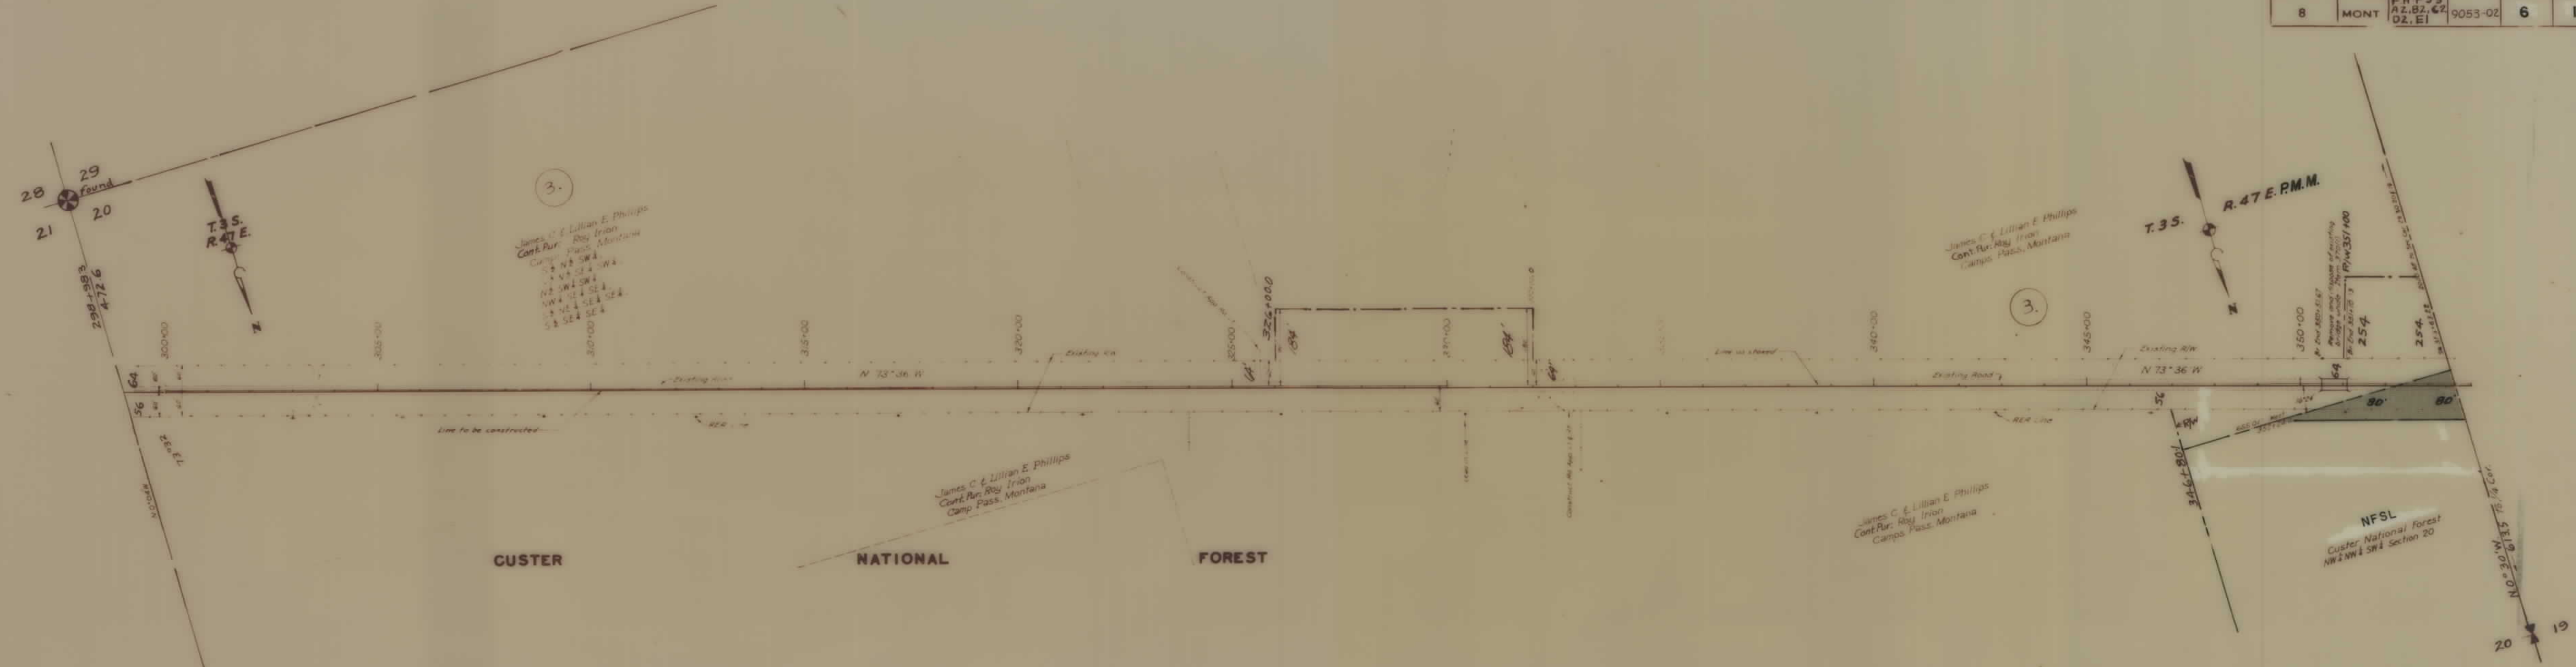

STATE OF MONTANA
STATE HIGHWAY COMMISSION
 LAND REQUIRED FOR RIGHT OF WAY
 POWDER RIVER COUNTY
 SCALE 1"=200' MAP COMPLETED

FED. ROAD DIST. NO.	STATE	FED. AID PROJ. NO.	R/W NO.	SHEET NO.	TOTAL SHEETS
8	MONT.	FHP 53 A2, B2, C2 D2, E1	9053-02	8	12

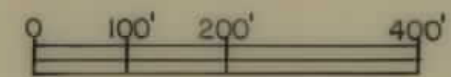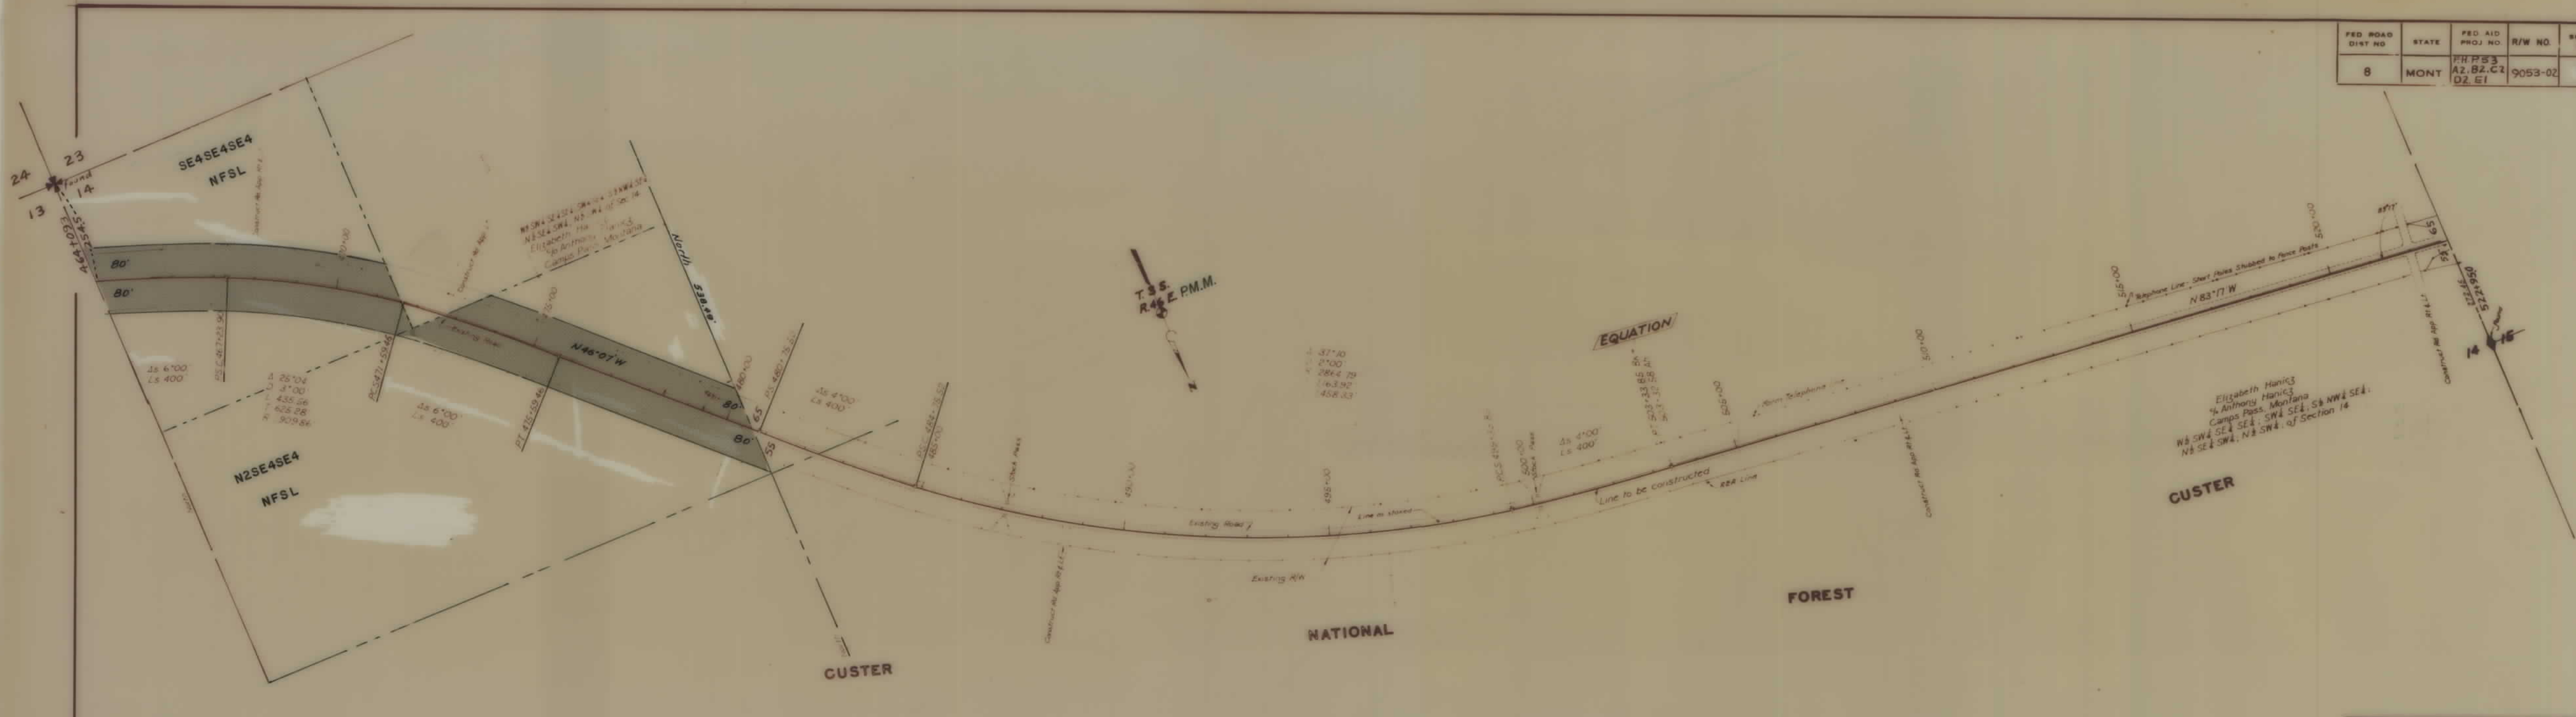

STATE OF MONTANA
 STATE HIGHWAY COMMISSION
 LAND REQUIRED FOR RIGHT OF WAY
 POWDER RIVER COUNTY
 SCALE 1" = 200' MAP COMPLETED


FED. ROAD DIST. NO.	STATE	FED. AID PROJ. NO.	R/W NO.	SHEET NO.	TOTAL SHEETS
8	MONT.	FHP 53 A2, B2, C2, D2, E1	9053-02	9	12



STATE OF MONTANA
 STATE HIGHWAY COMMISSION
 LAND REQUIRED FOR RIGHT OF WAY
 COUNTY
 SCALE 1" = 200' MAP COMPLETED



FHP 53 A2, B2, C2, D2, E1 SHT 9 OF 12

FED ROAD DIST NO	STATE	FED AID PROJ NO	R/W NO.	SHEET NO	TOTAL SHEETS
8	MONT	F.H.R. 53 A ₂ B ₂ C ₂ D ₂ E	9053-02	11	12

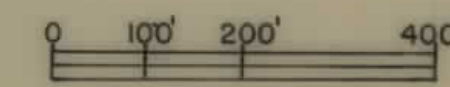

STATE OF MONTANA
 STATE HIGHWAY COMMISSION
 LAND REQUIRED FOR RIGHT OF WAY
 POWDER RIVER COUNTY
 SCALE 1" = 100' MAP COMPLETED

FED. ROAD DIST. NO.	STATE	FED. AID PROJ. NO.	R/W NO.	SHEET NO.	TOTAL SHEETS
8	MONT.	F.H.P. 53 A, B, C, D, E	9053-02	12	12

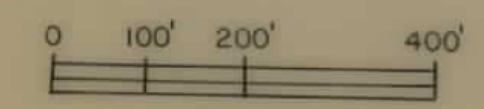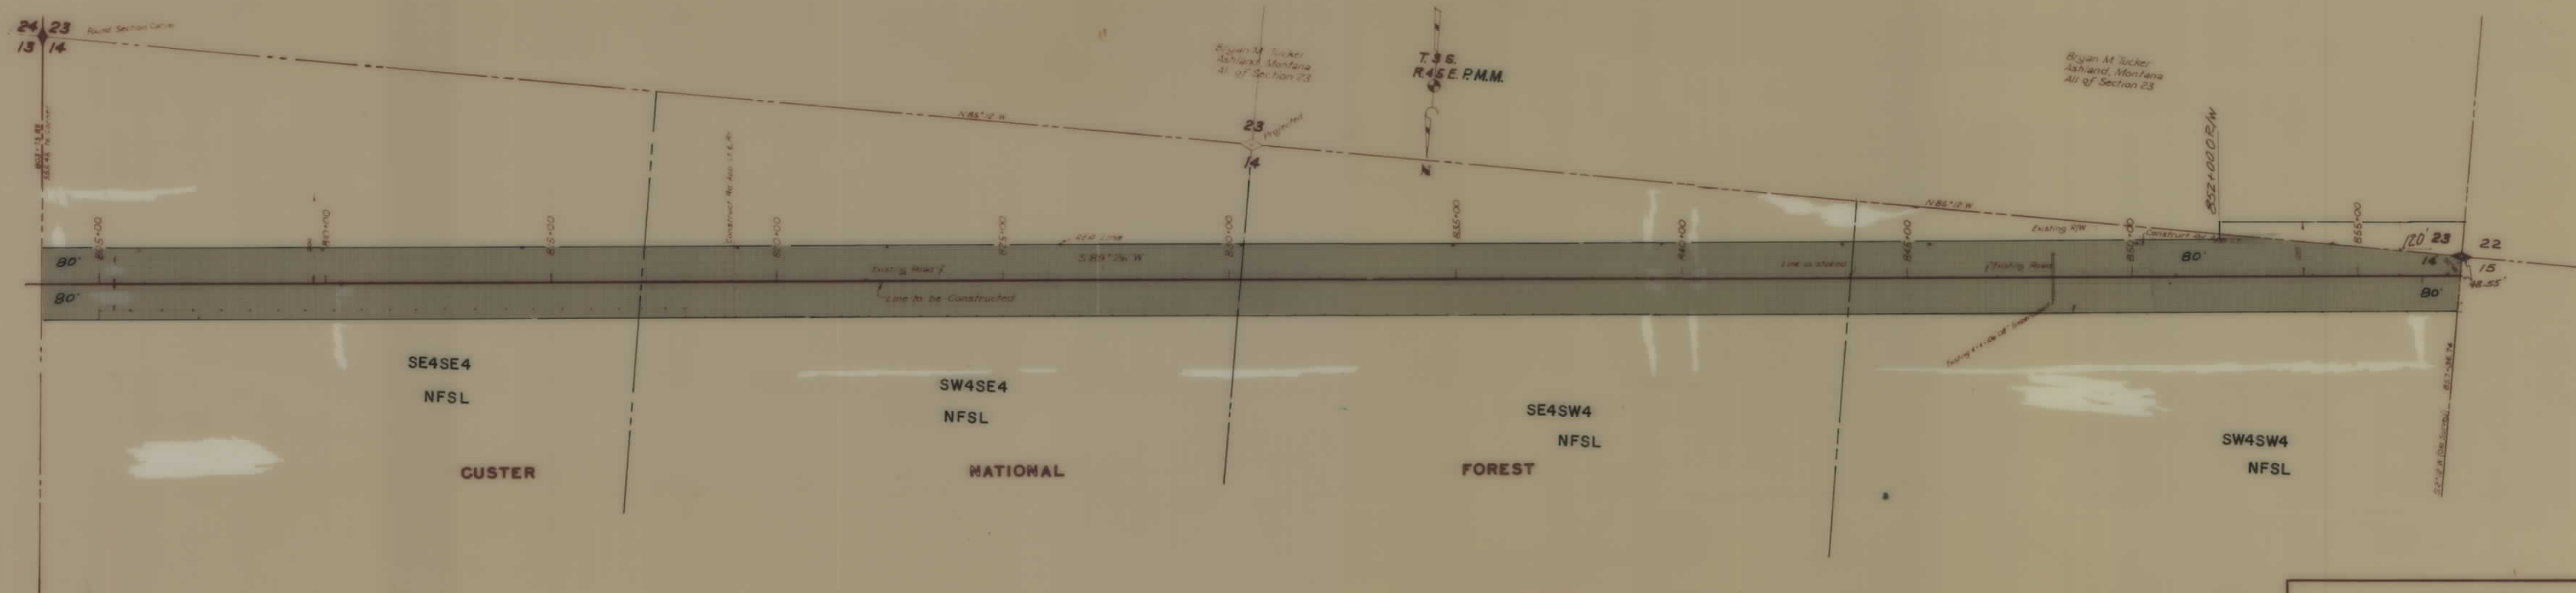

STATE OF MONTANA
 STATE HIGHWAY COMMISSION
 LAND REQUIRED FOR RIGHT OF WAY
 POWDER RIVER COUNTY
 SCALE 1" = 200' MAP COMPLETED