


PLANS
NOT
TO
SCALE

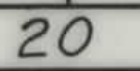

LOLO NATIONAL FOREST


U. S. DEPT. OF COMMERCE BUREAU OF PUBLIC ROADS					
STATE	FOREST	ROUTE NO.	SECTION	SHEET NO.	TOTAL SHEETS
Mont	Lolo	56	1(1)	2	8

THE ALIGNMENT AND GRADE
AS HEREON SHOWN ARE
SUBJECT TO ADJUSTMENT

Section 7
U.S. Government


PLAN	DATE	BY
SURVEYED		
NOTE BOOK		
NO		

PROFILE	DATE	BY
SURVEYED		
NOTE BOOK		
NO		

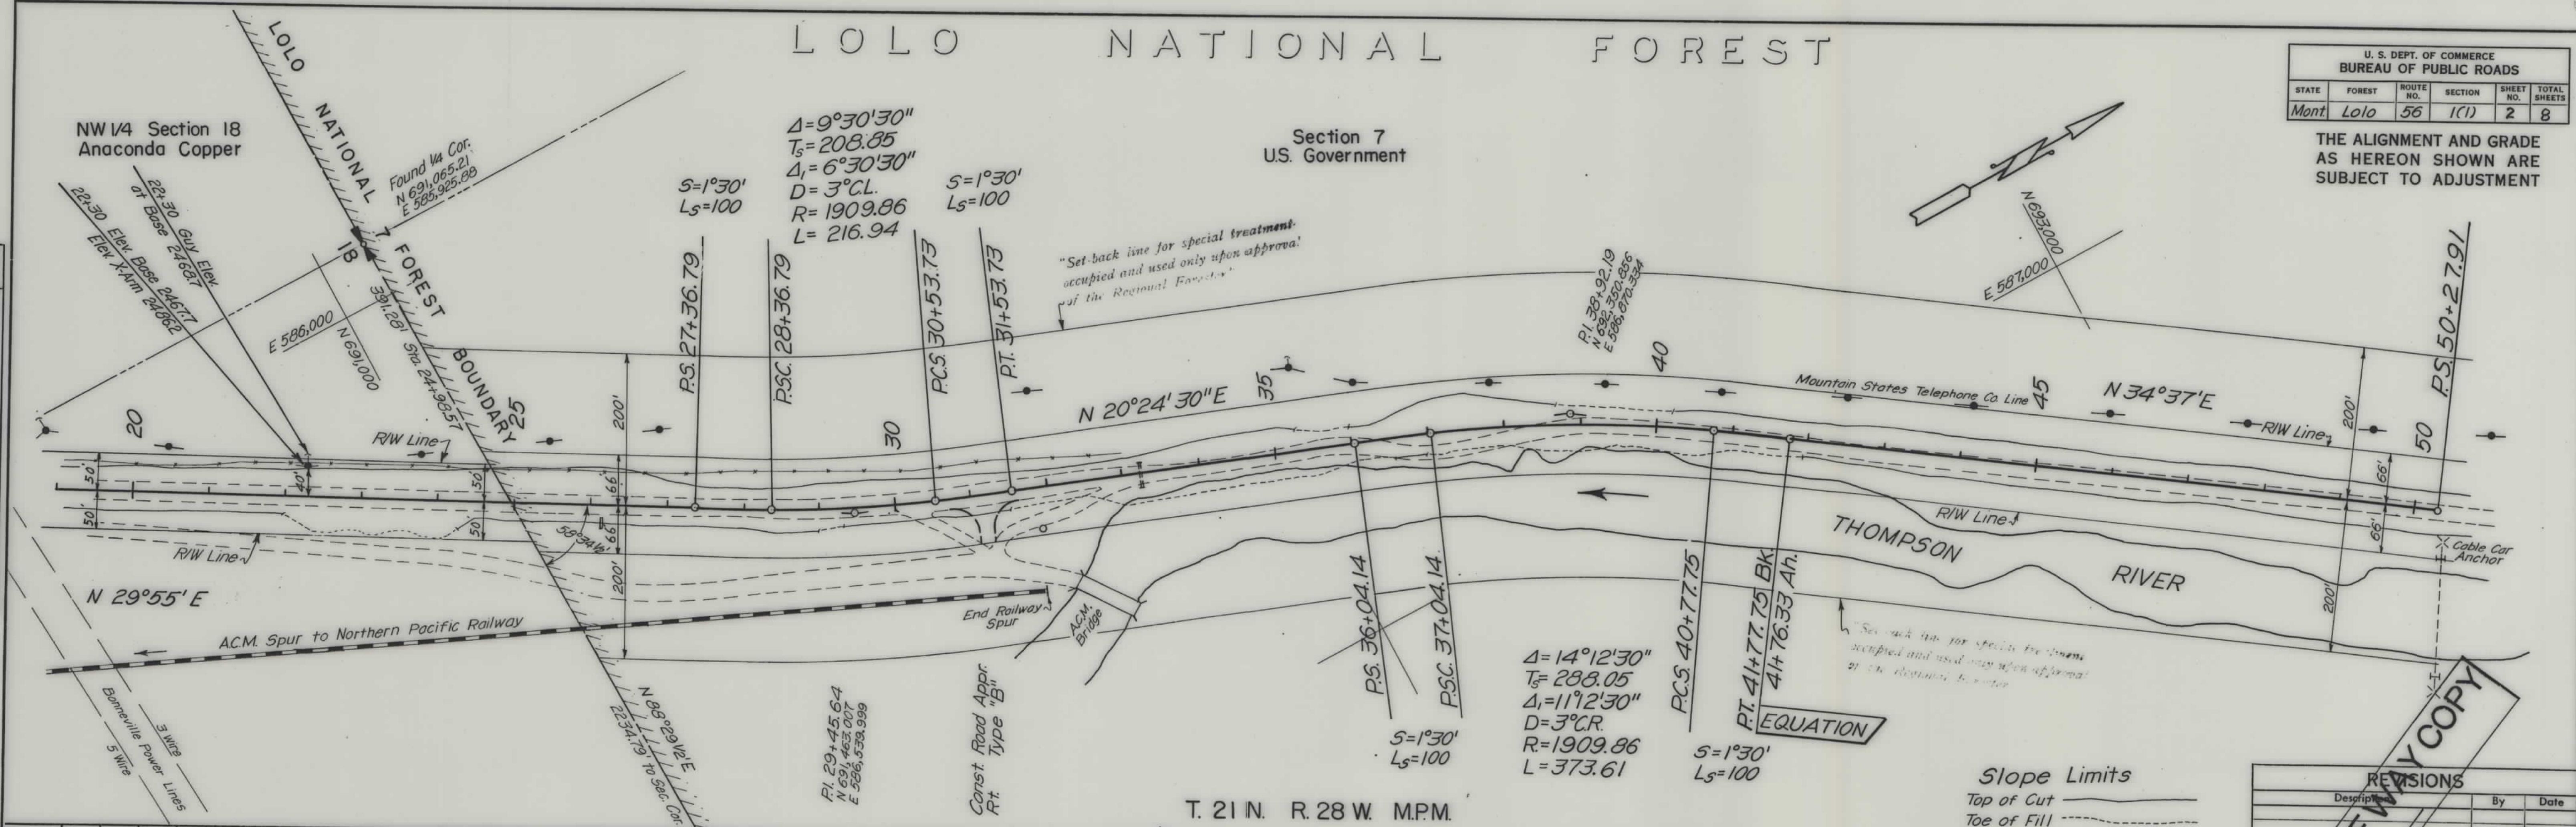

T. 21 N. R. 28 W. M.P.M.

REVISIONS		
Description	By	Date

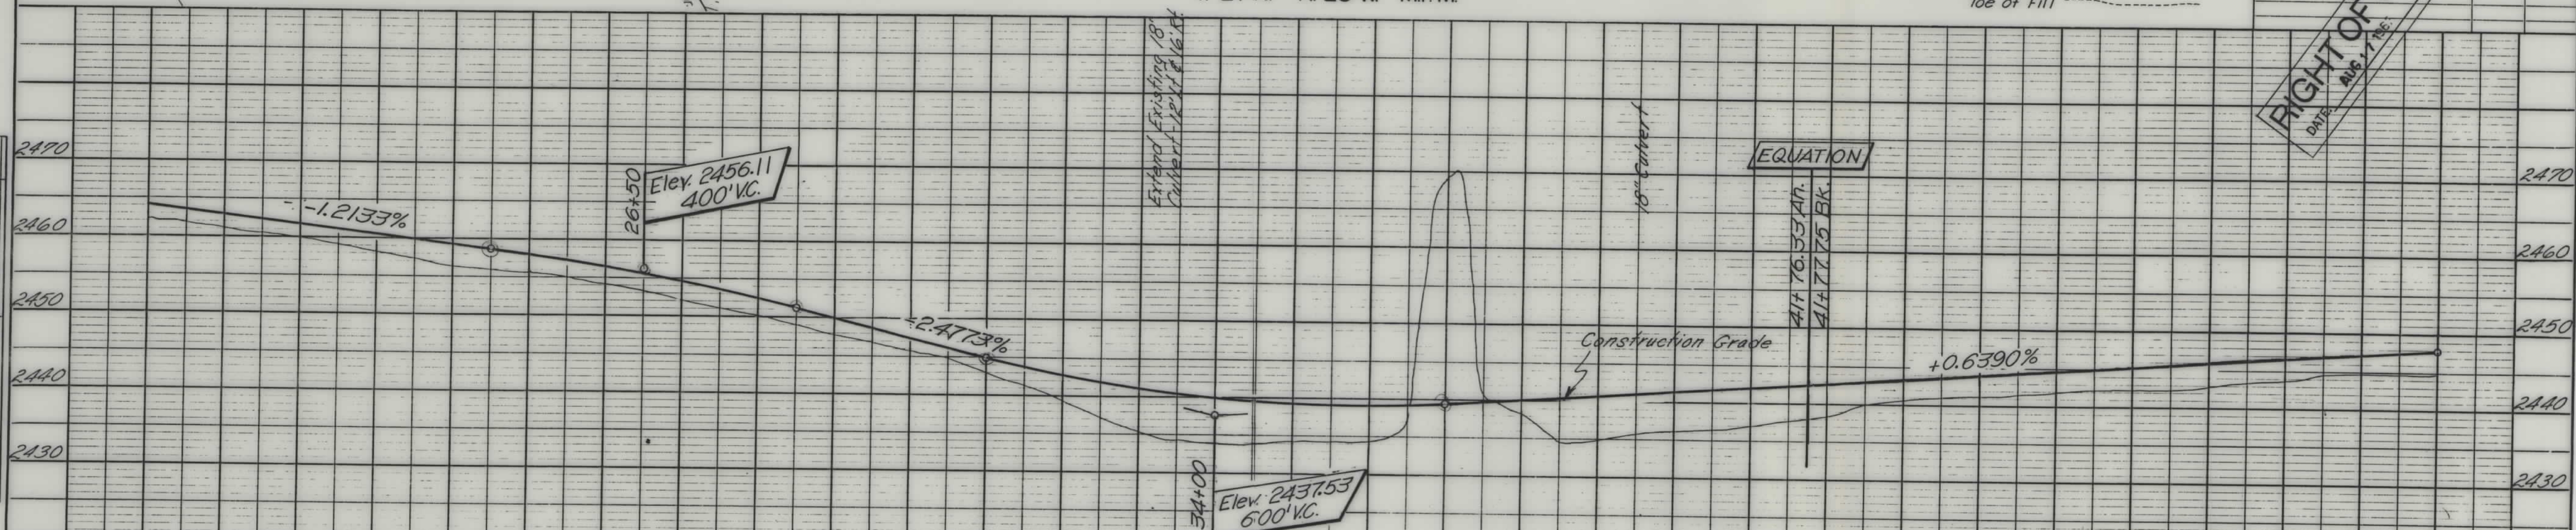


	20	25	30	35	40	45	50
Clearing and Grubbing (Acres)							
Excavation (Cu. Yd.)		1238	715				
Embankment (Cu. Yd.)		992		4739	3628	2809	1807
Overhaul (Sta. Yd.)						3403	1413
Overhaul (Yd. Mi.)							

LOLO NATIONAL FOREST


U. S. DEPT. OF COMMERCE BUREAU OF PUBLIC ROADS				
STATE	ROUTE NO.	SECTION	SHEET NO.	TOTAL SHEETS
Mont	Lolo	56	1(1)	3

THE ALIGNMENT AND GRADE AS HEREON SHOWN ARE SUBJECT TO ADJUSTMENT

PLAN	DATE	BY
SURVEYED		
PLOTTED		
CHECKED		
BY		
NO.		

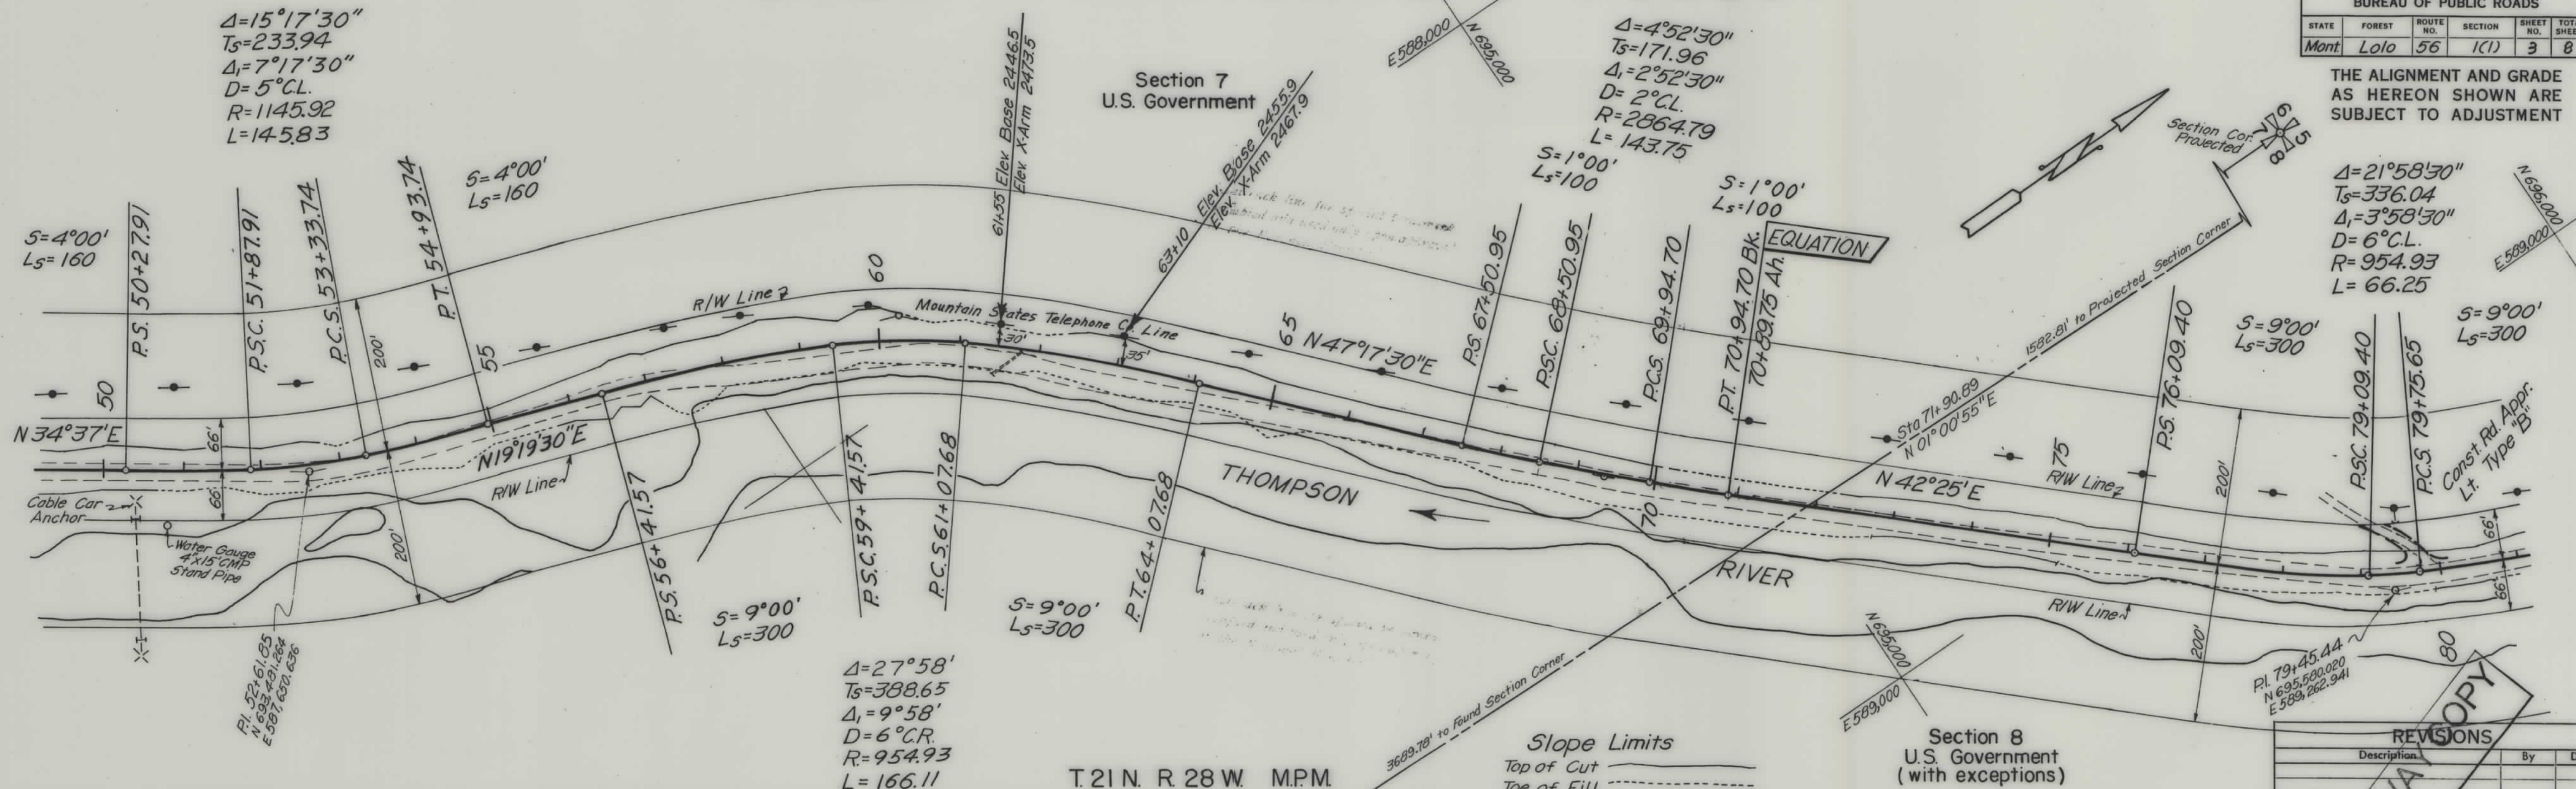


PROFILE	DATE	BY
SURVEYED		
PLOTTED		
CHECKED		
BY		
NO.		

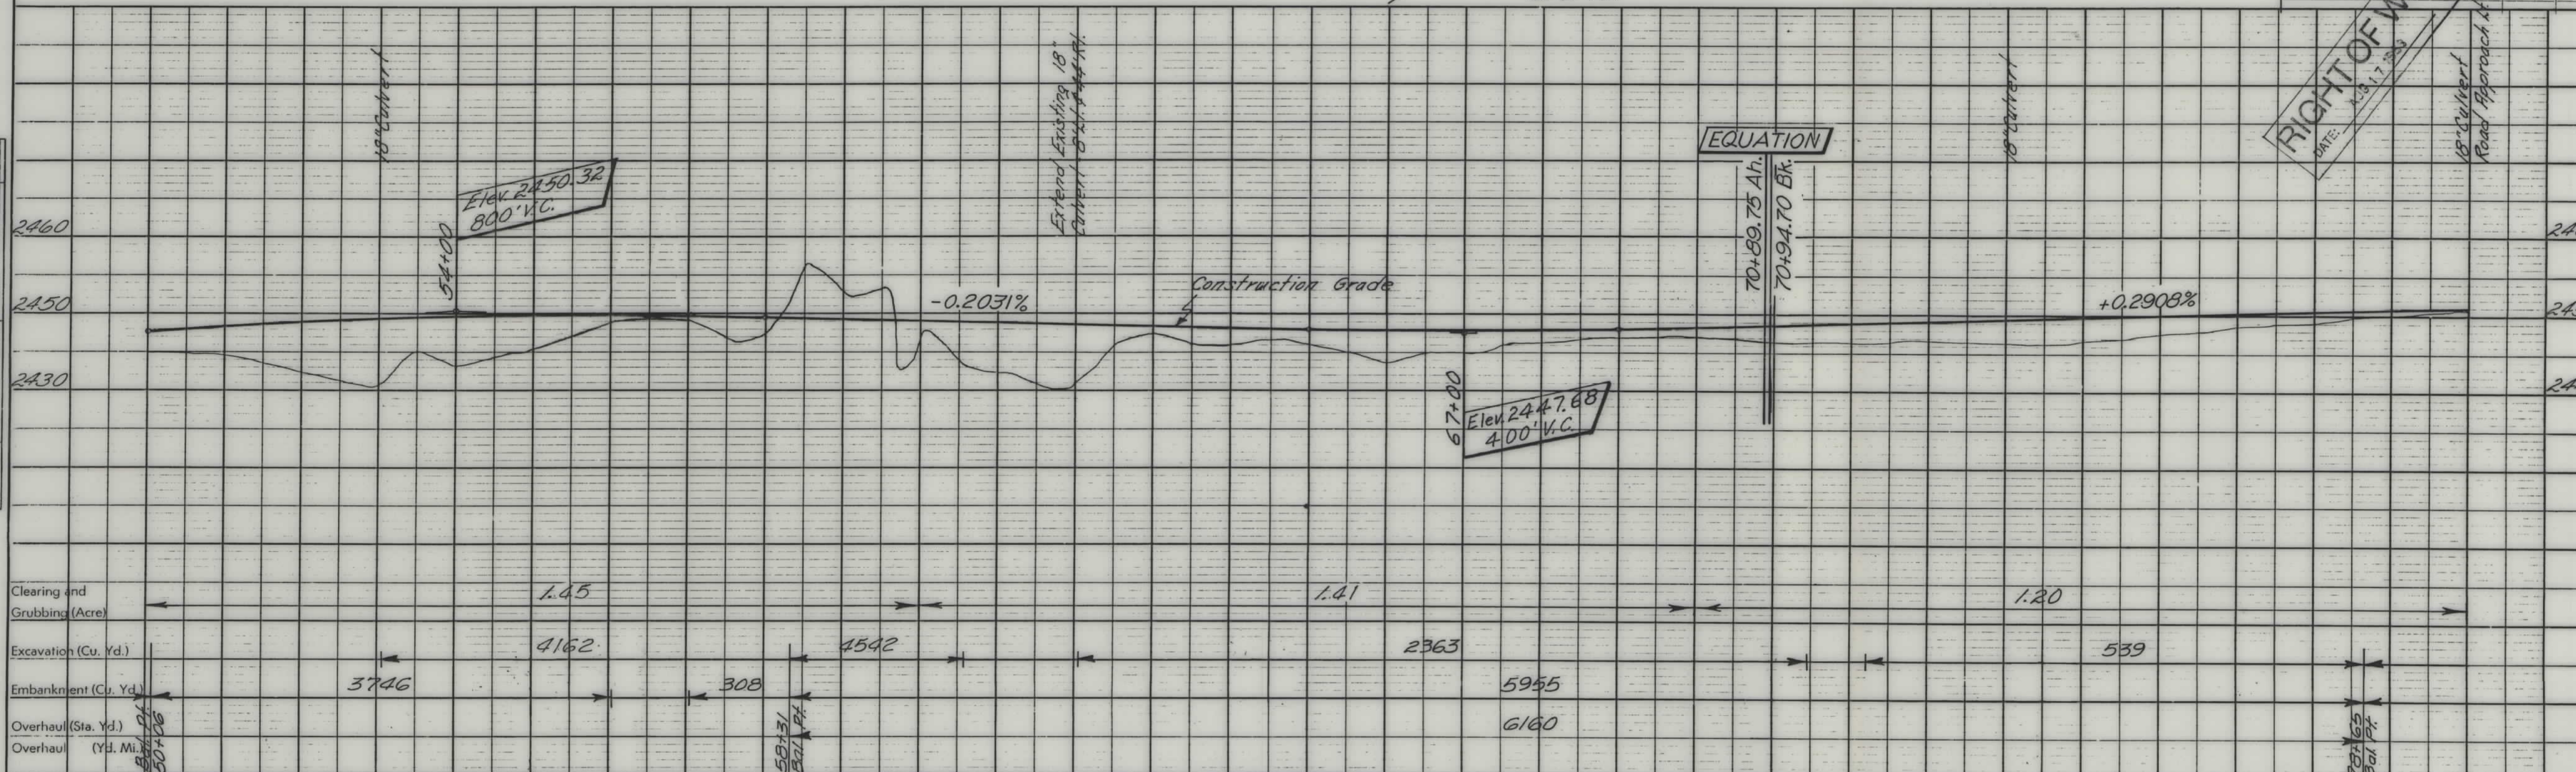

PLAN	DATE	BY
SURVEYED		
PLOTTED		
ALIGNED		
CHECKED		
IN UP WAY		
NO		

PROFILE	DATE	BY
SURVEYED		
PLOTTED		
GRADES		
CHECKED		
STRUCTURE		
NOTES		
NO		

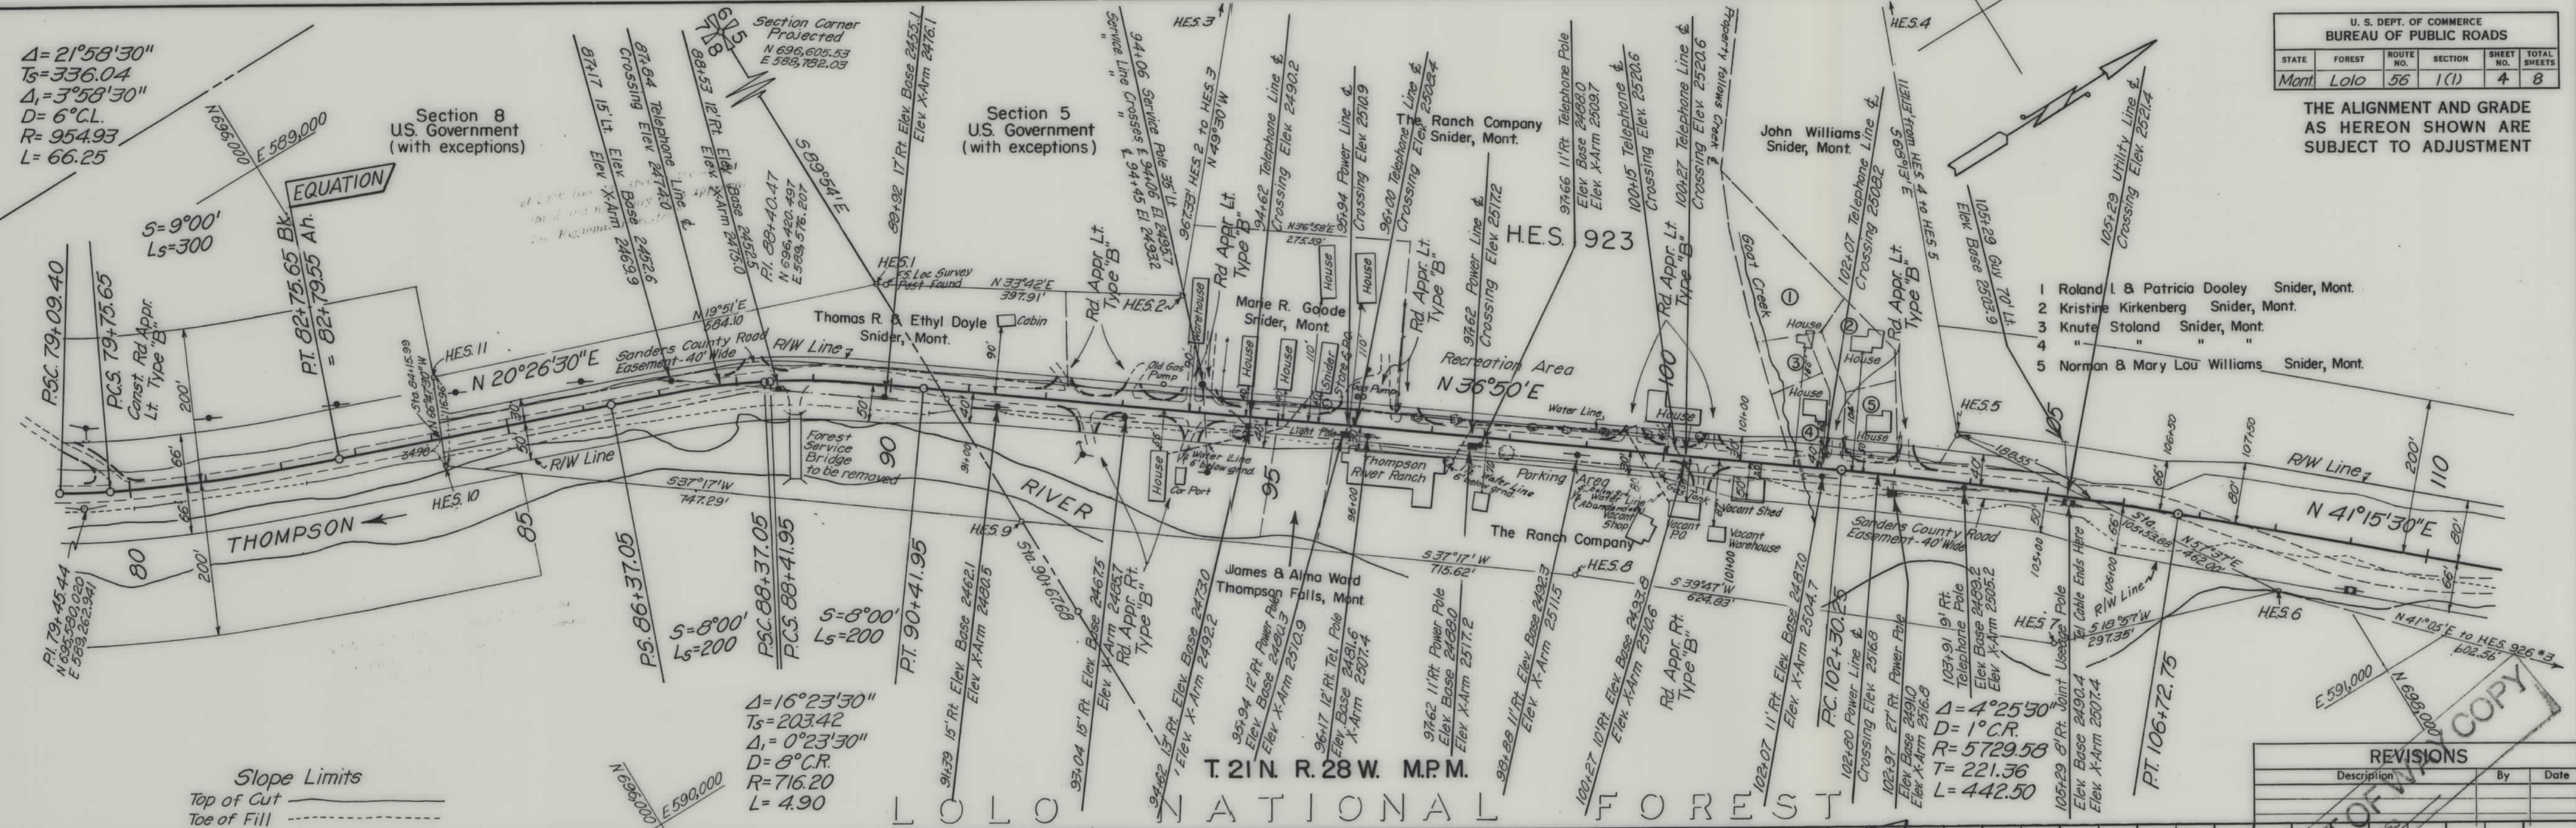



U. S. DEPT. OF COMMERCE BUREAU OF PUBLIC ROADS				
STATE	ROUTE	SECTION	SHEET NO.	TOTAL SHEETS
Mont.	Lolo	56	1(1)	4 8

THE ALIGNMENT AND GRADE
AS HEREON SHOWN ARE
SUBJECT TO ADJUSTMENT


- 1 Roland L & Patricia Dooley Snider, Mont.
- 2 Kristine Kirkenberg Snider, Mont.
- 3 Knote Stoland Snider, Mont.
- 4 " " " "
- 5 Norman & Mary Lou Williams Snider, Mont.

REVISIONS		
Description	By	Date

TYPICAL SECTION STA.94+00 to STA.101+25
HALF SECTIONS

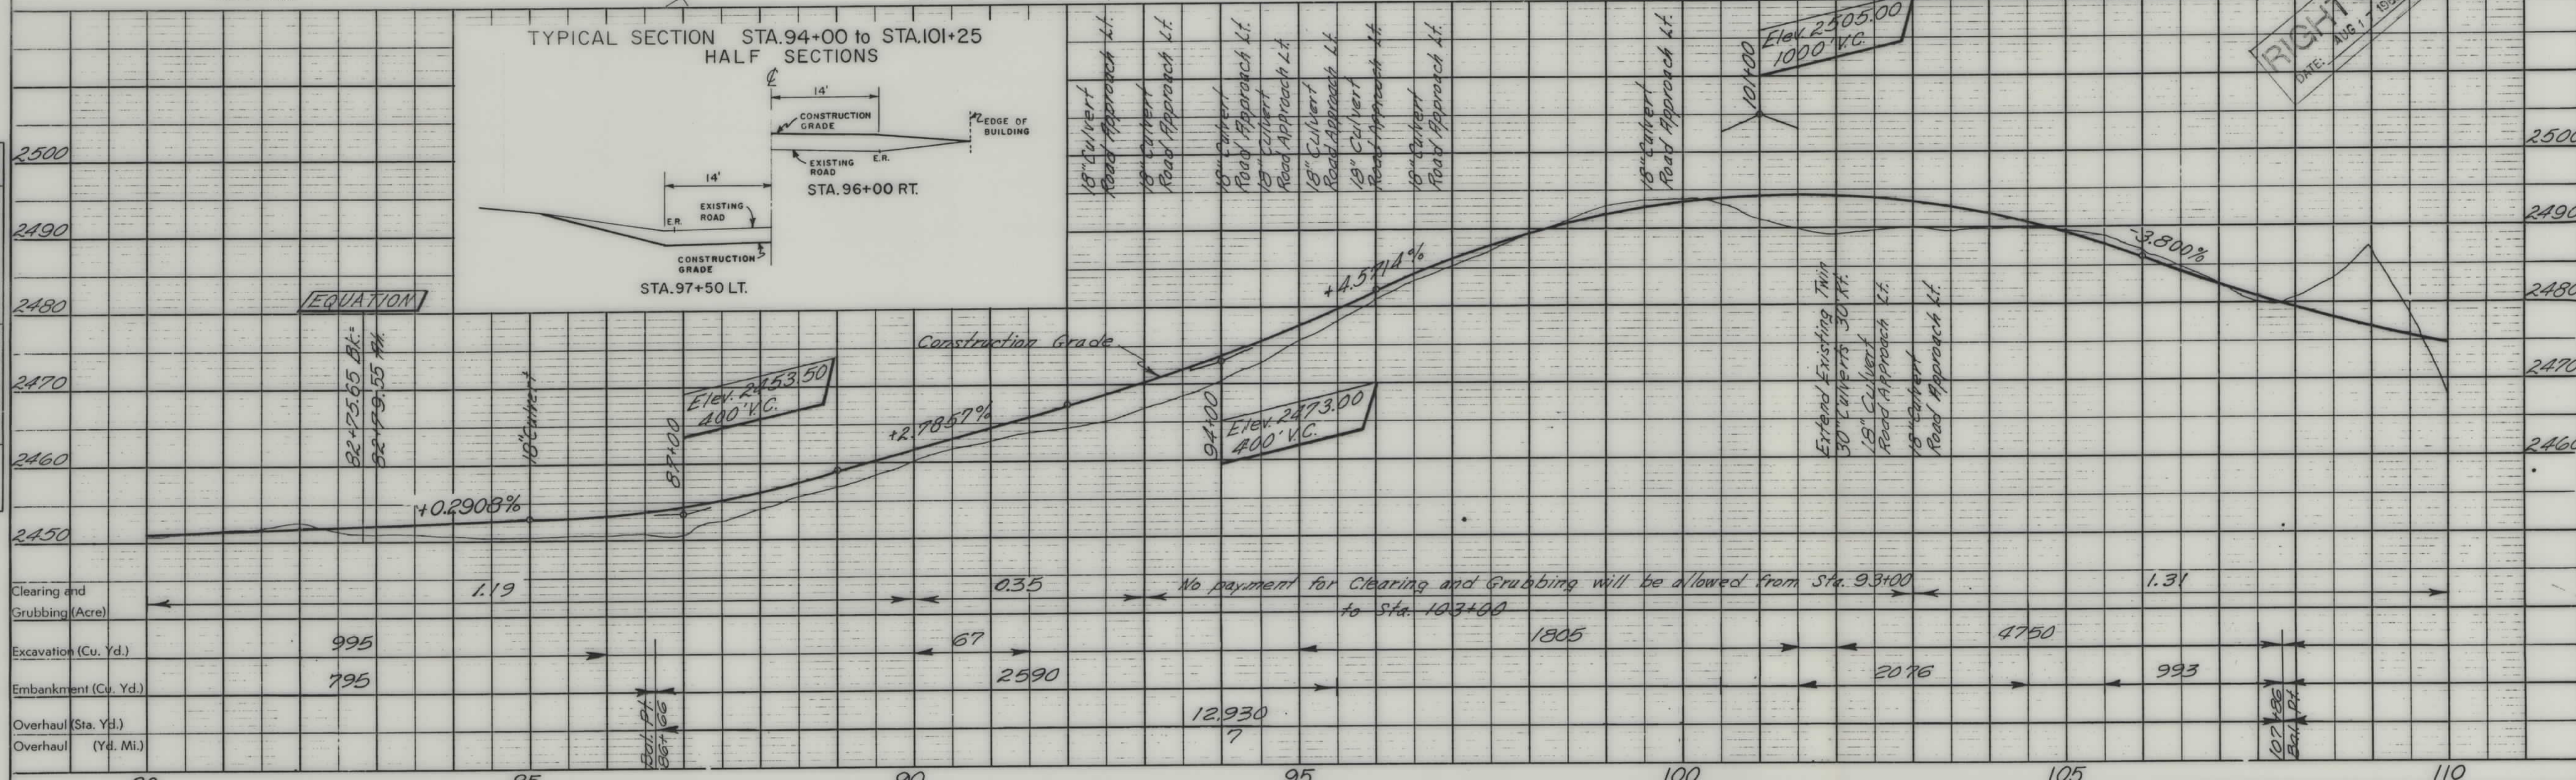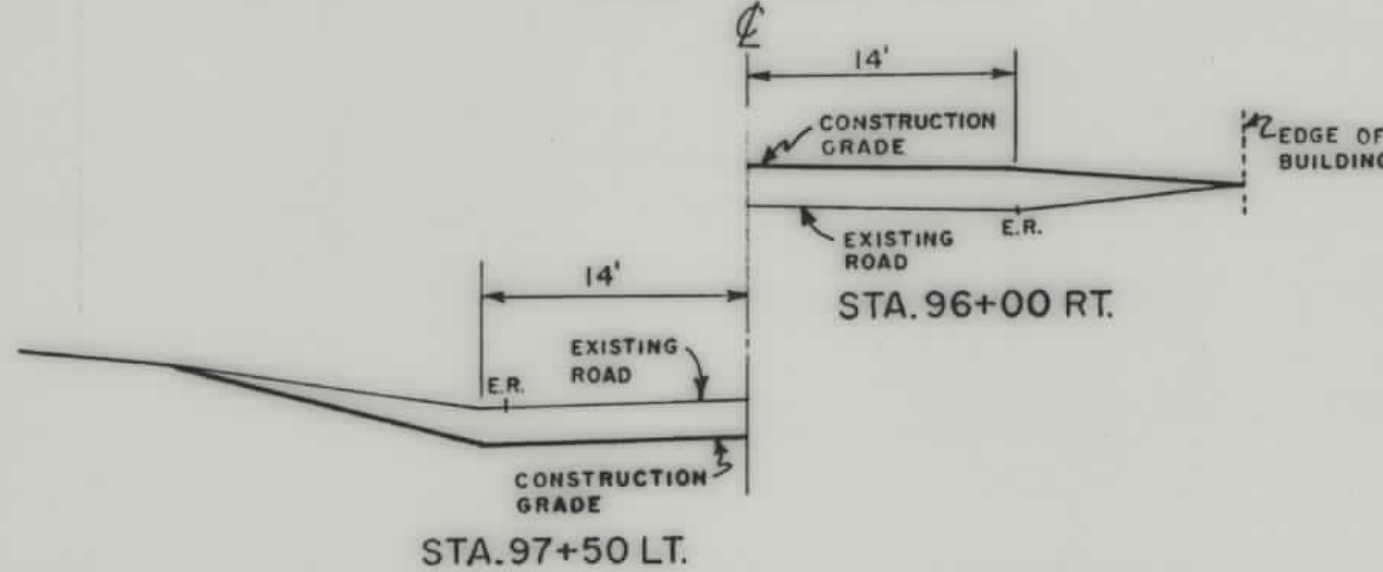


PROFILE		BY	DATE
	SURVEYED		
	PLOTTED		
	GRADES CHECKED		
	B.M.'s NOTED		
	STRUCTURE NOTATIONS CHECKED		
NO.			

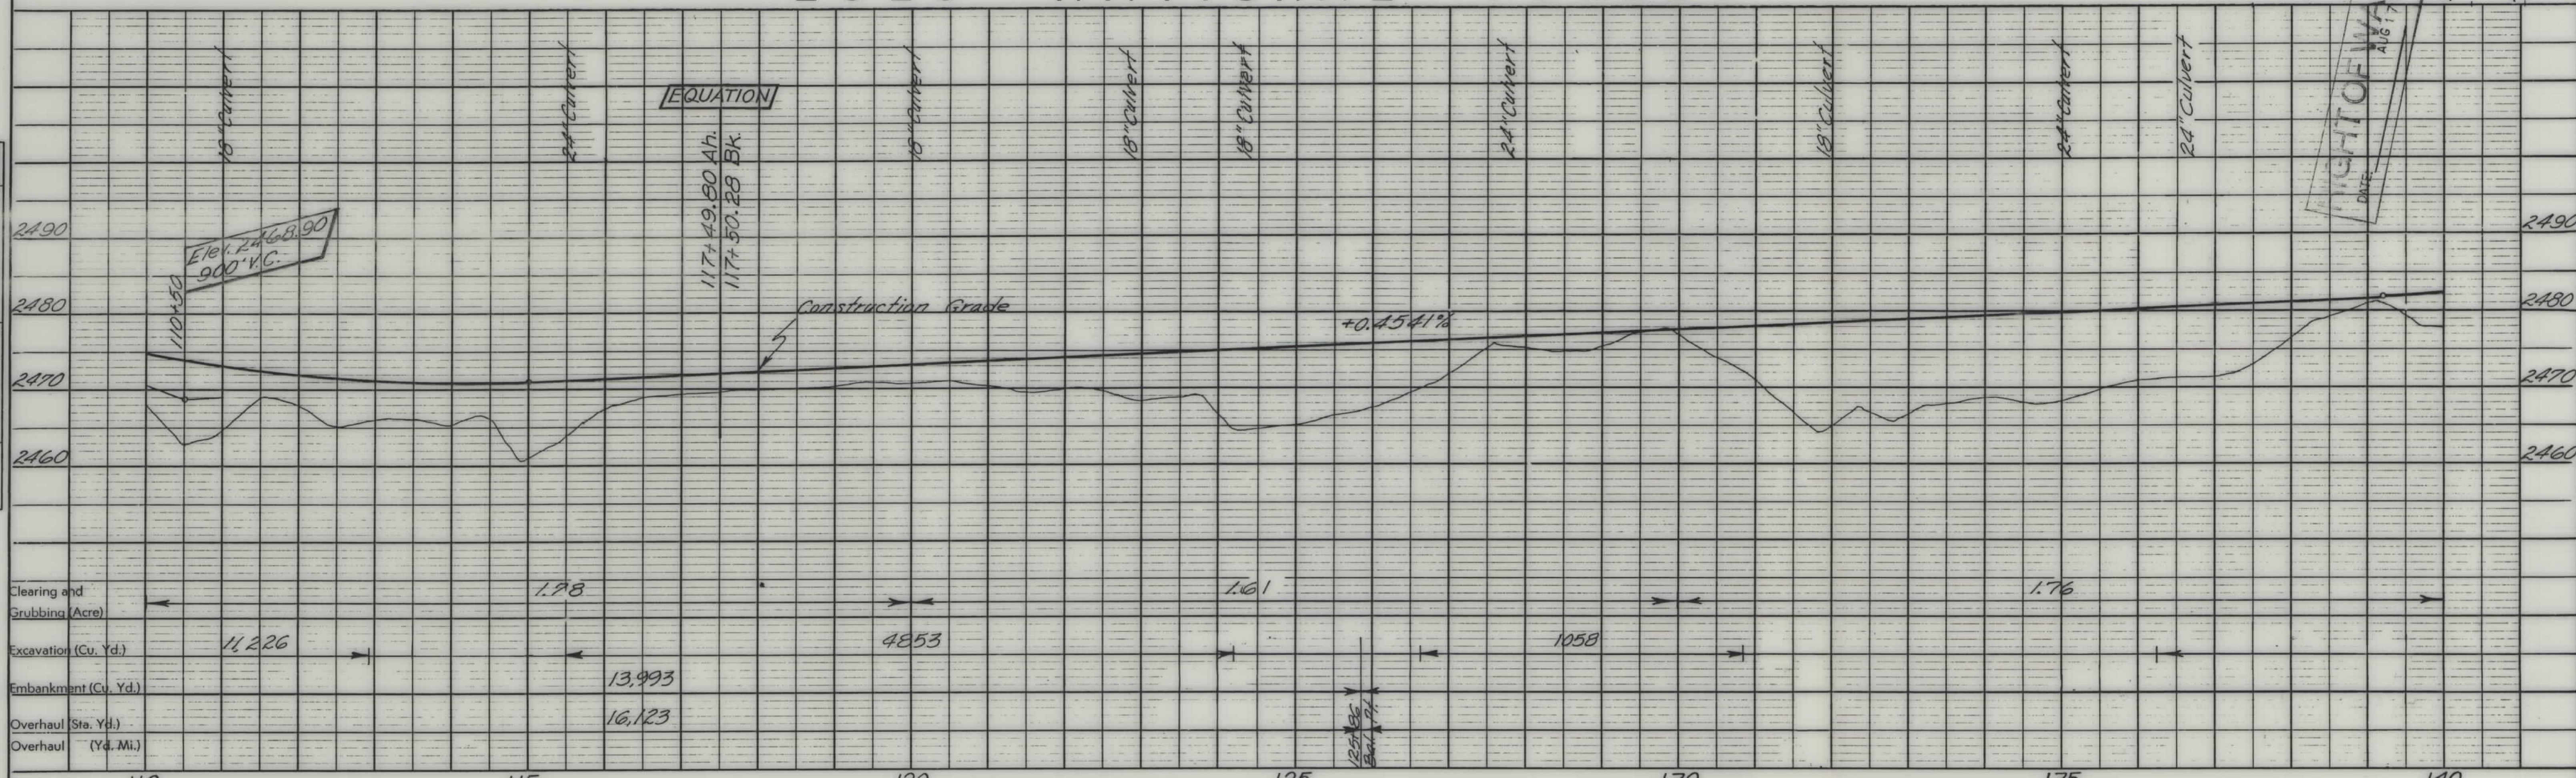

PLAN	DATE	BY
SURVEYED		
NOTE BOOK		
NO.		

PROFILE	DATE	BY
SURVEYED		
NOTE BOOK		
NO.		

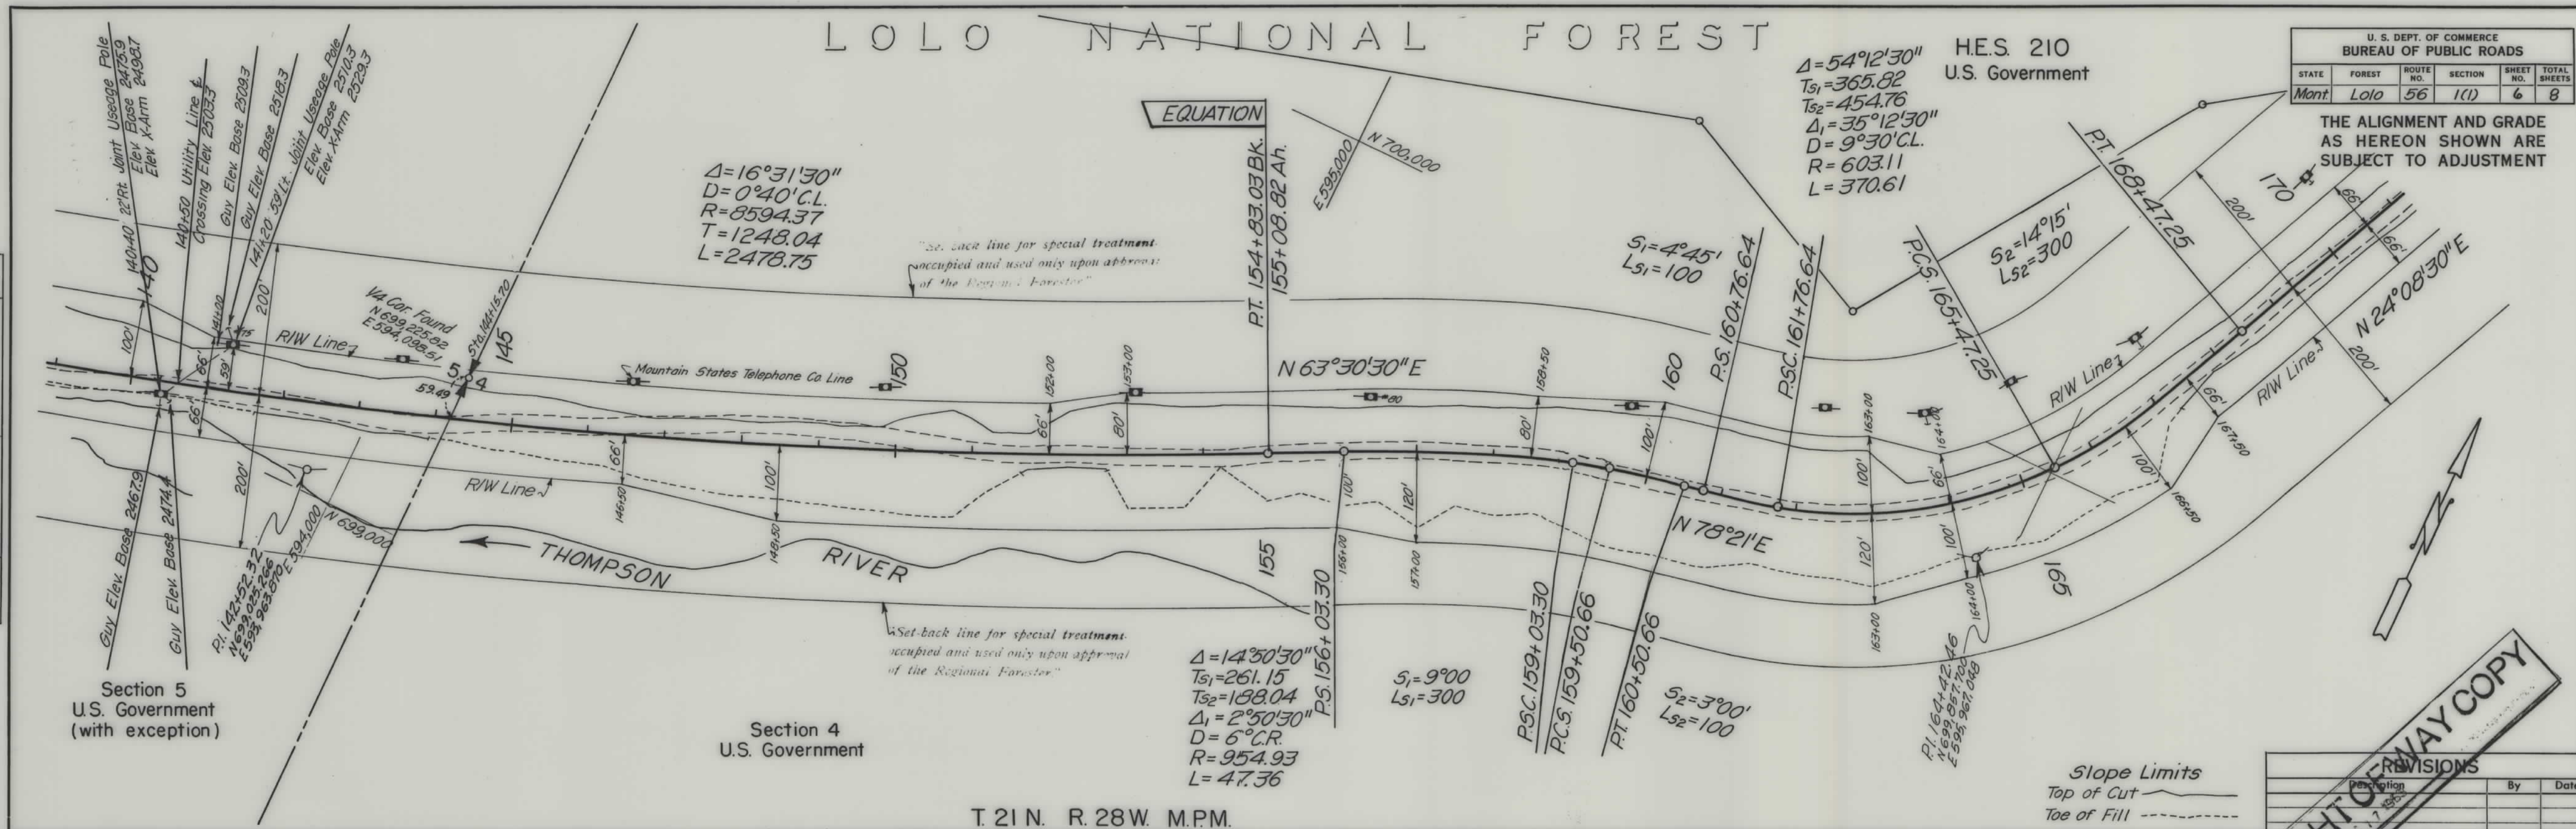


U. S. DEPT. OF COMMERCE BUREAU OF PUBLIC ROADS					
STATE	FOREST	ROUTE NO.	SECTION	SHEET NO.	TOTAL SHEETS
Mont	Lolo	56	1(1)	6	8

THE ALIGNMENT AND GRADE AS HEREON SHOWN ARE SUBJECT TO ADJUSTMENT

RIGHT OF WAY COPY

REVISIONS

No.	Description	By	Date

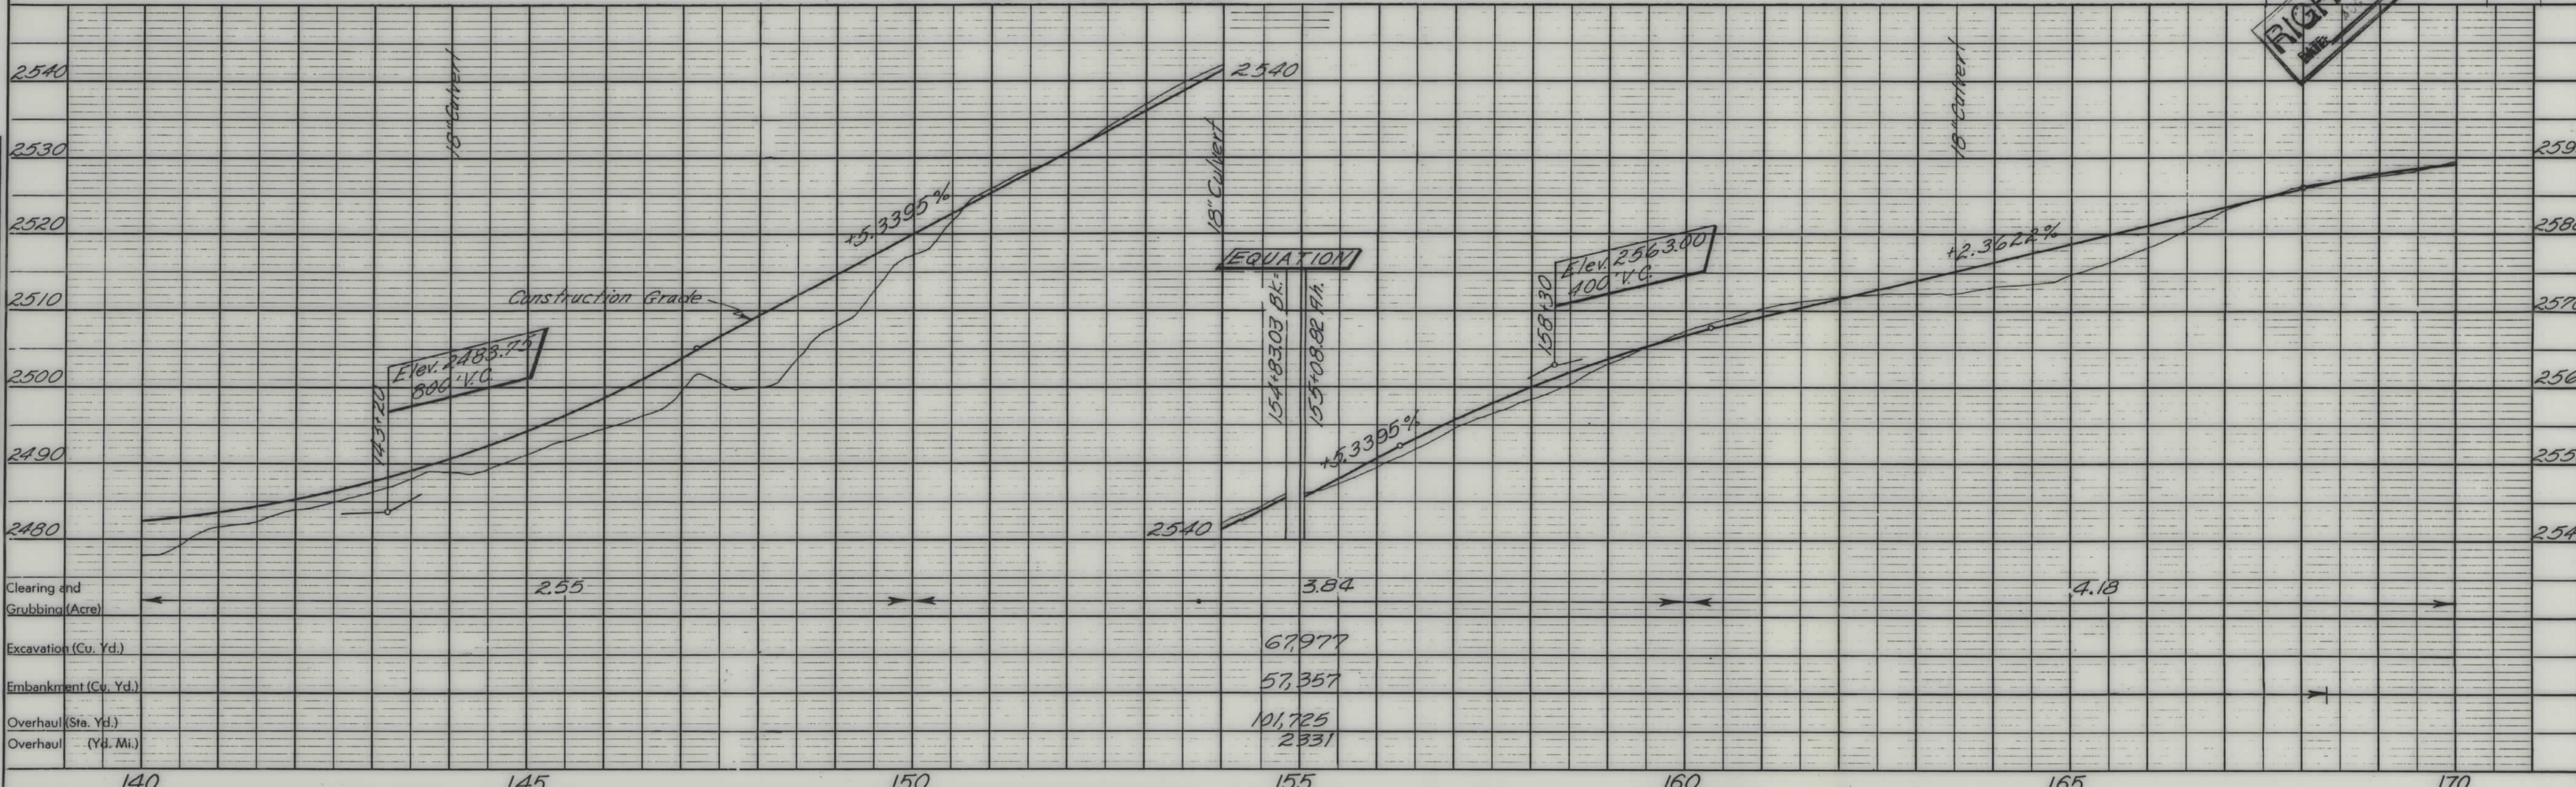


LOLO NATIONAL FOREST

U. S. DEPT. OF COMMERCE BUREAU OF PUBLIC ROADS				
STATE	FOREST	ROUTE NO.	SECTION	SHEET NO. TOTAL SHEETS
Mont.	Lolo	56	1(1)	7 8

THE ALIGNMENT AND GRADE AS HEREON SHOWN ARE SUBJECT TO ADJUSTMENT

Copper King Survey 5735 Subdivision

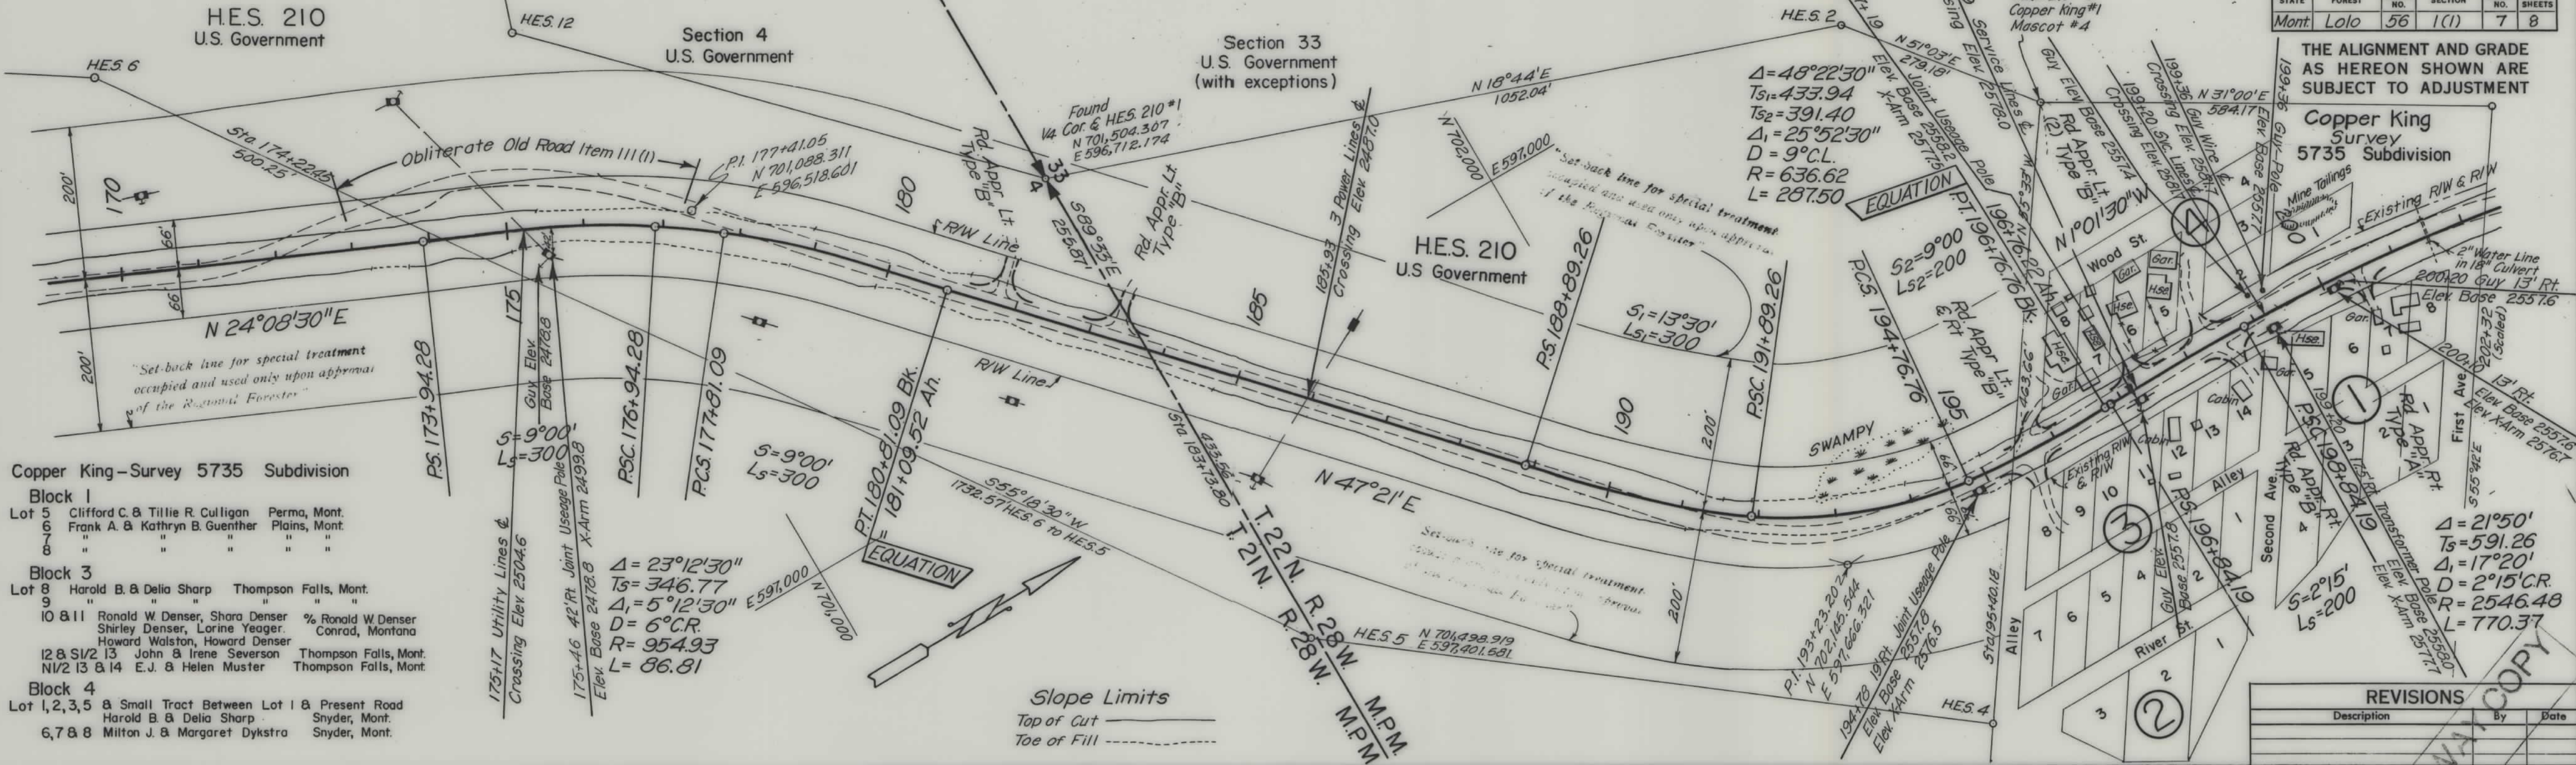

Copper King-Survey 5735 Subdivision


- Block 1
Lot 5 Clifford C. & Tillie R. Culligan Perma, Mont.
Frank A. & Kathryn B. Guenther Plains, Mont.
Lot 6 " " " " " "
Lot 7 " " " " " "
- Block 3
Lot 8 Harold B. & Delia Sharp Thompson Falls, Mont.
Lot 9 " " " " " "
Lot 10 & 11 Ronald W. Denser, Shara Denser % Ronald W. Denser
Shirley Denser, Larine Yeager Conrad, Montana
Howard Walston, Howard Denser
Lot 12 & 13 John & Irene Severson Thompson Falls, Mont.
Lot 14 E. J. & Helen Muster Thompson Falls, Mont.
- Block 4
Lot 1, 2, 3, 5 & Small Tract Between Lot 1 & Present Road Snyder, Mont.
Harold B. & Delia Sharp
Lot 6, 7 & 8 Milton J. & Margaret Dykstra Snyder, Mont.

Slope Limits

Top of Cut
Toe of Fill

REVISIONS

Description	By	Date

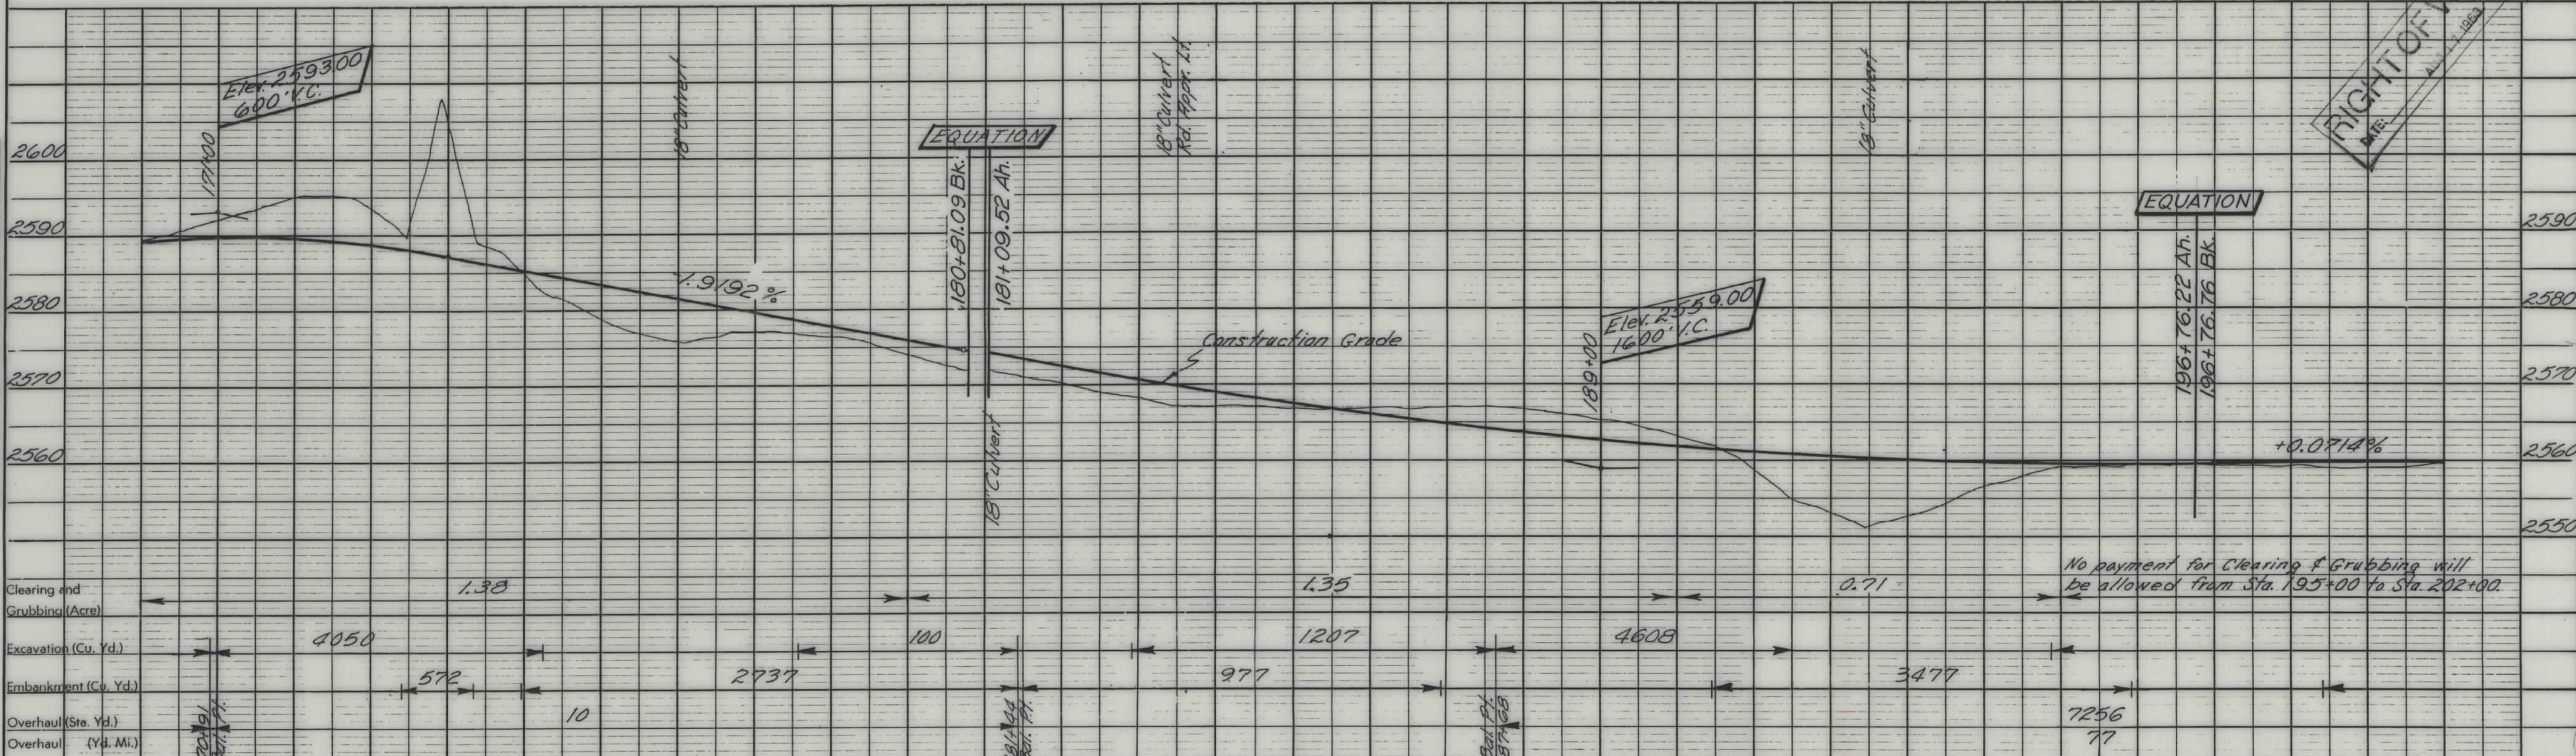

LOLO NATIONAL FOREST

T.22N. R.28W. M.P.M.

Section 33
U.S. Government
(with exceptions)

$\Delta=14^{\circ}48'$
 $T_s=28617$
 $\Delta_1=6^{\circ}48'$
 $D=4^{\circ}00'CL$
 $R=1432.39$
 $L=170.00'$


EQUATION

STA. 216+07.54 END PROJECT
NO. 56-1(1)
THOMPSON RIVER HIGHWAY

PT. 214+88.41 BK.
= 215+01.54 Ah.

Construct Connection
to Existing Road

THOMPSON RIVER

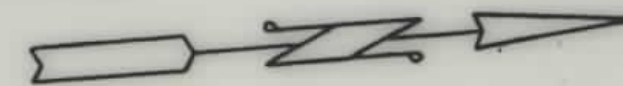

N 706,000
E 598,000

Slope Limits

Top of Cut
Toe of Fill



U. S. DEPT. OF COMMERCE BUREAU OF PUBLIC ROADS					
STATE	FOREST	ROUTE NO.	SECTION	SHEET NO.	TOTAL SHEETS
Mont.	Lolo	56	1(1)	8	8

THE ALIGNMENT AND GRADE
AS HEREON SHOWN ARE
SUBJECT TO ADJUSTMENT

REVISIONS

Description	By	Date

RIGHT OF WAY COPY
AUG 17 1963

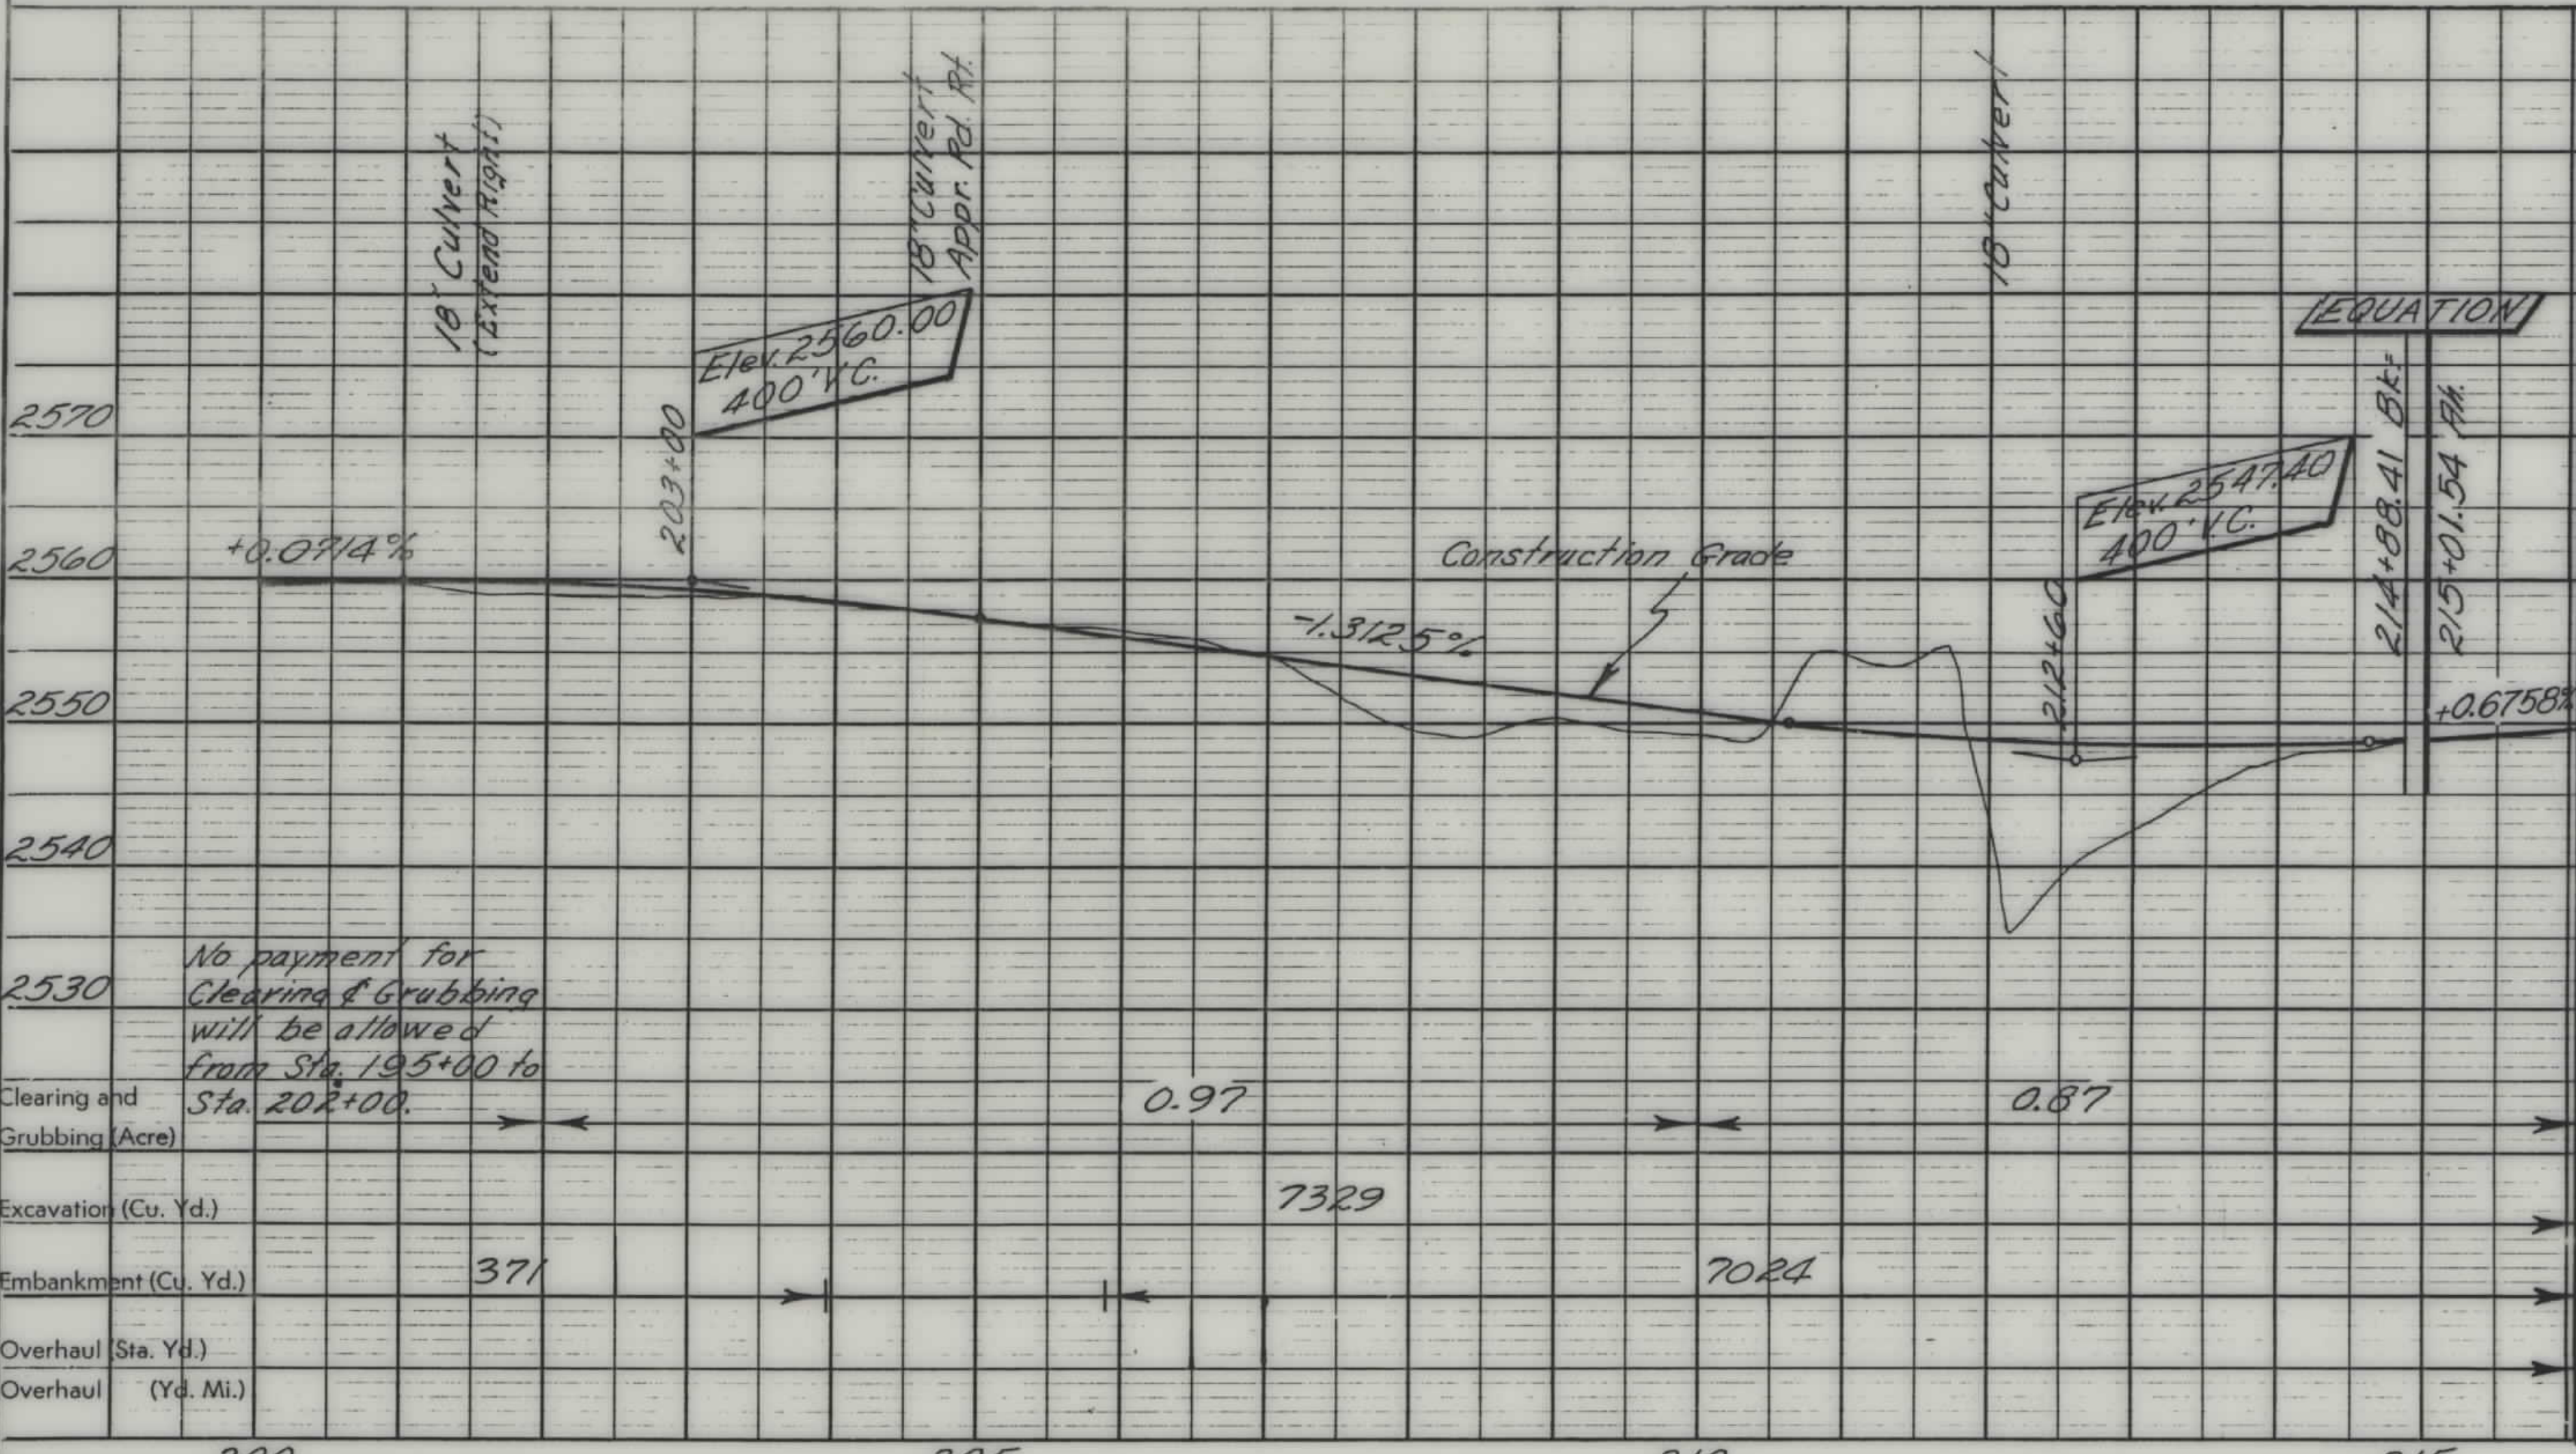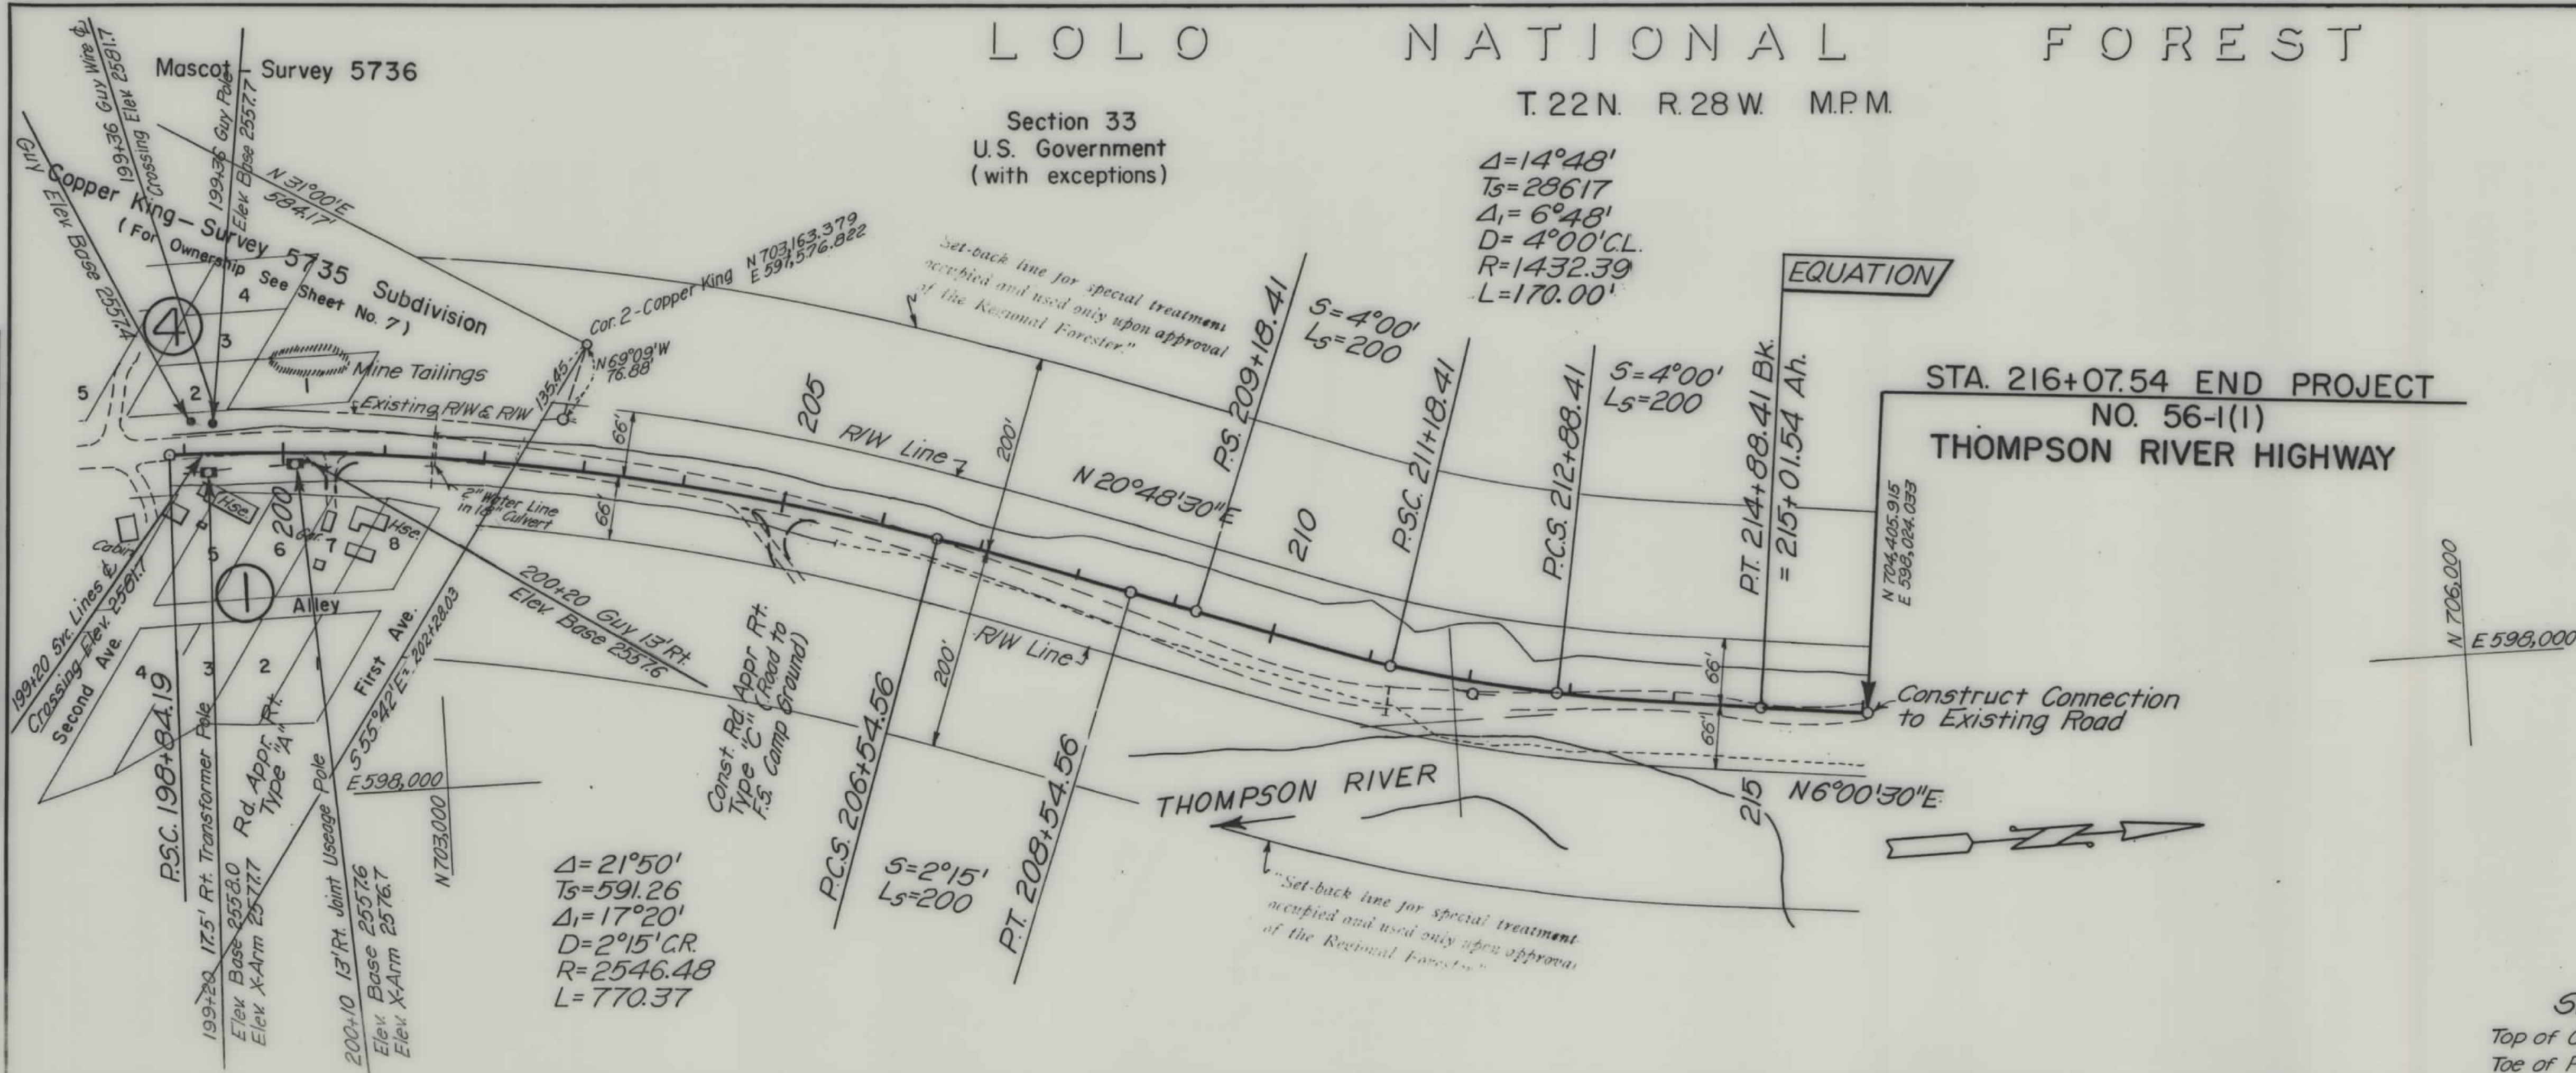

STA. 216+07.54 END PROJECT NO. 56-1(1)
THOMPSON RIVER HIGHWAY

PLAN	DATE

PROFILE	DATE