


PLANS

NOT

TO

SCALE

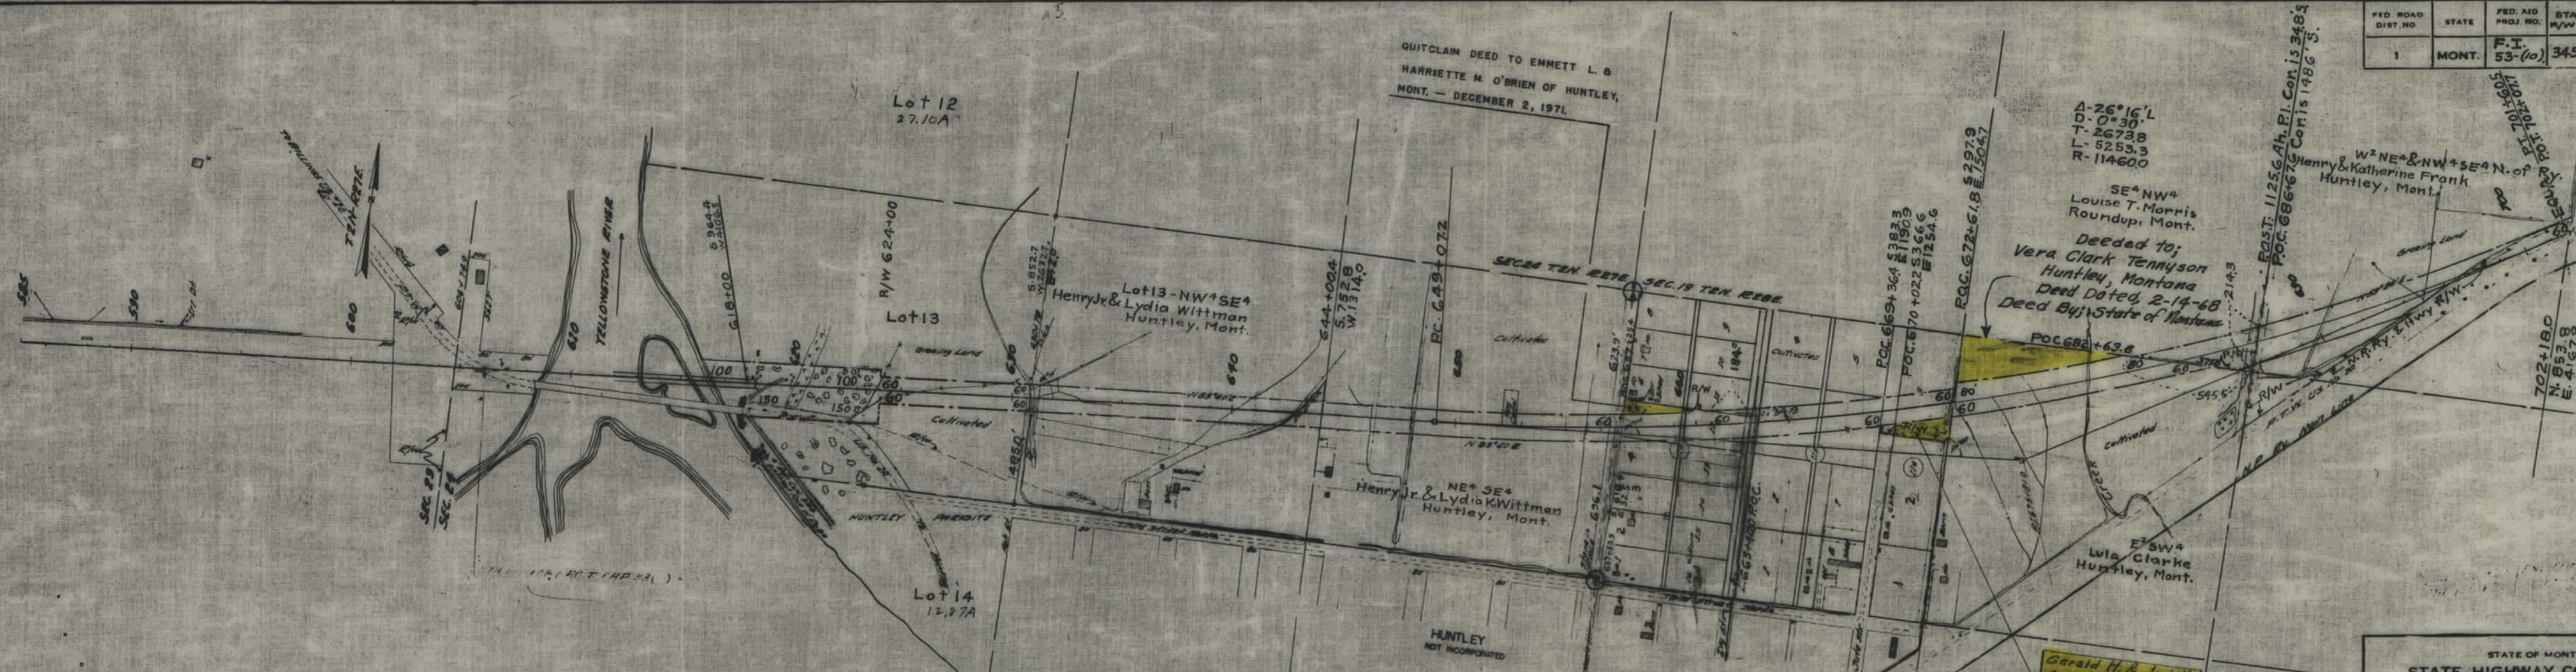

FED. ROAD DIST. NO.	STATE	FED. AID PROJ. NO.	STATE R/W NO.	SHEET NO.	TOTAL SHEETS
1	MONT.	F.I. 53-10	3453	1	1

HUNTLEY SUBDIVISION		
Lots	Blk	Owners
45-12.13	114	George Howard
1.2	116	Lula Clarke
3	116	Louise T. Morris
14.15.16	114	Everett Schreuder
2.3	114	Frank E. Cliff
11.6	114	C. F. Campbell
		Address
		Huntley, Mont.
		"
		Roundup
		Huntley
		"
		"

STATE OF MONTANA
STATE HIGHWAY COMMISSION
PLAT SHOWING LAND
REQUIRED FOR RIGHT OF WAY
YELLOWSTONE COUNTY

SCALE 1" = 400' MAP COMPLETED May 1945
DESCRIPTIONS WRITTEN BY JOP DATE 11-23-45
DESCRIPTIONS CHECKED BY DATE
APPROVED BY PLANS DEPT
APPROVED BY R/W ENGINEER