

PLANS
NOT
TO
SCALE

MONTANA-2


DEPARTMENT OF THE INTERIOR
Bureau of Land Management
Montana-District Land Office - Billings, Montana
revised

I hereby certify that the materials site represented on this map in the NW¹SW¹ Section 29, T 3 N., R. 30 E., MPM, Yellowstone county, Montana, north of the drain ditch shown, is public domain included in a Second Form Withdrawal under the Reclamation Act.

July 1949
August 5, 1949

William Ridell
WILLIAM RIDDELL, Manager

FED. ROAD DIST. NO.	STATE	FED. AID PROJ. NO.	R/W No.	SHEET NO.	TOTAL SHEETS
1	MONT.	FI-53 (11)	3453	1	1

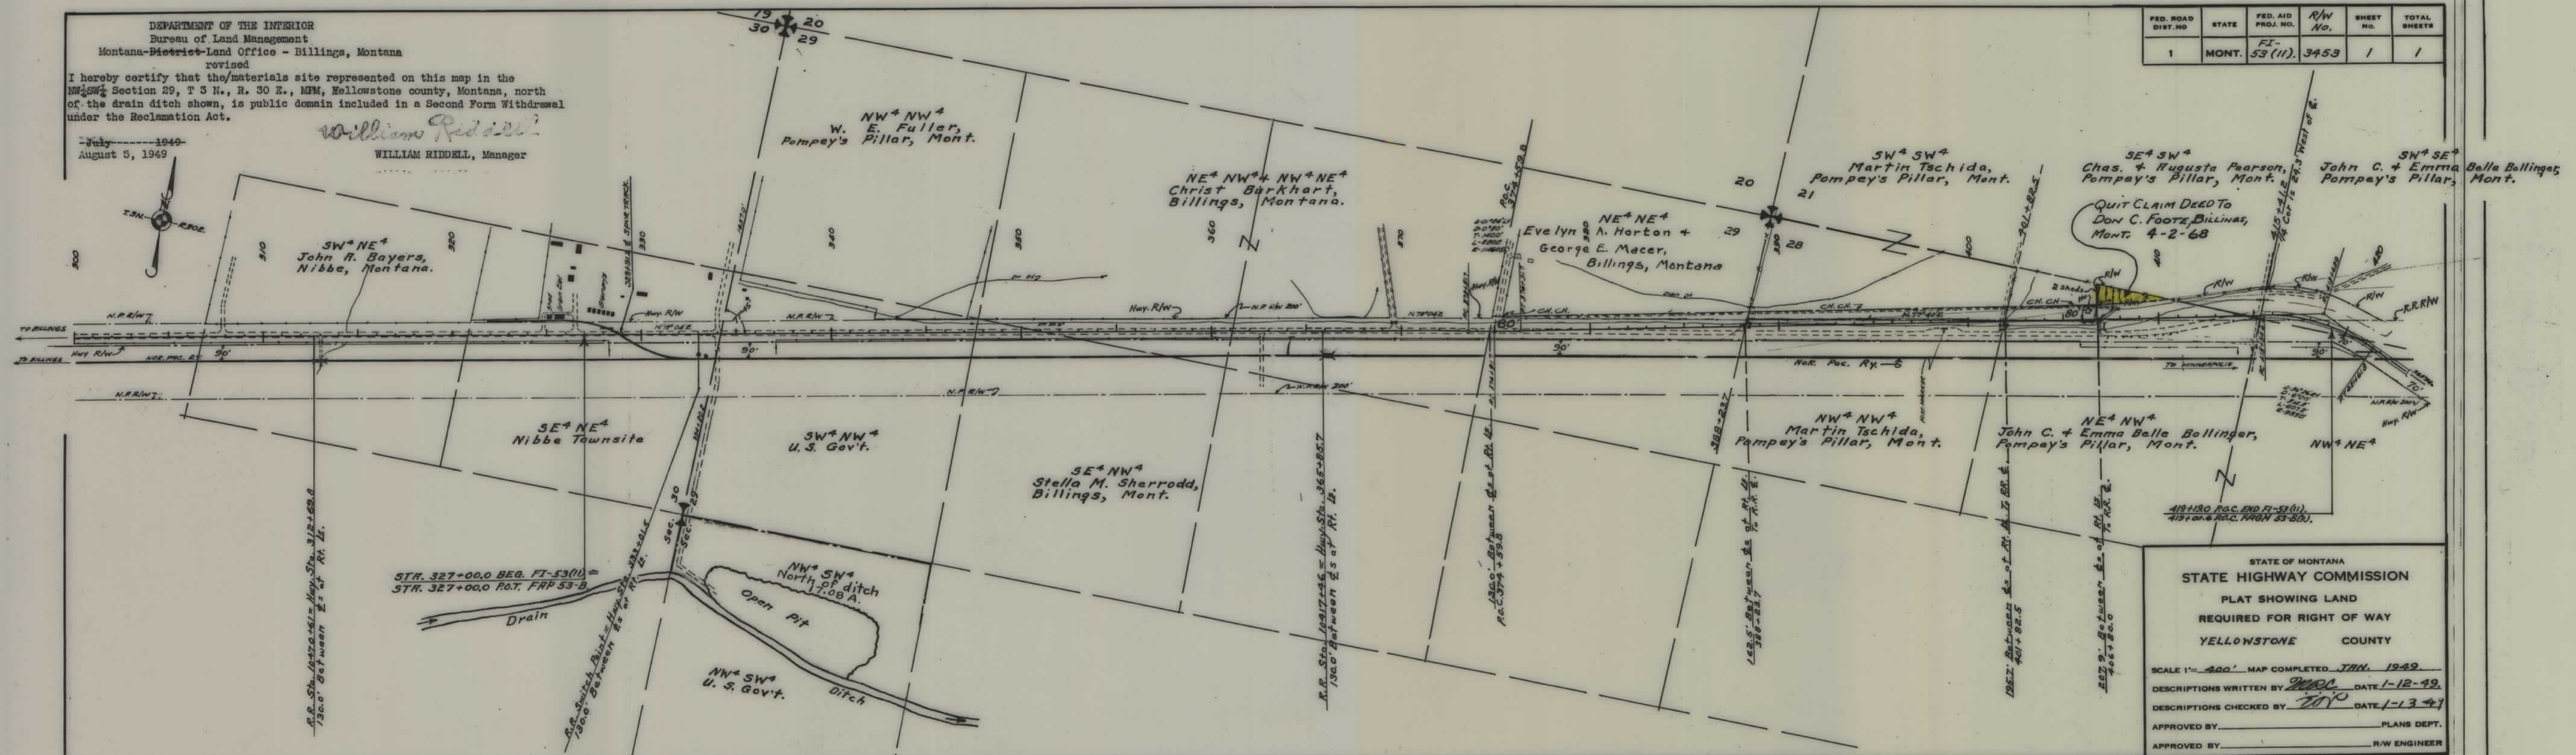

STATE OF MONTANA
STATE HIGHWAY COMMISSION
PLAT SHOWING LAND
REQUIRED FOR RIGHT OF WAY
YELLOWSTONE COUNTY

SCALE 1" = 400' MAP COMPLETED JAN. 1949
DESCRIPTIONS WRITTEN BY *WAC* DATE 1-12-49
DESCRIPTIONS CHECKED BY *TOP* DATE 1-13-49
APPROVED BY _____ PLANS DEPT.
APPROVED BY _____ R/W ENGINEER