


PLANS
NOT
TO
SCALE


FED. ROAD DIST. NO.	STATE	FED. AID PROJECT NUMBERS		STATE NO.	SHEET NO.	TOTAL SHEETS
		CONST. NO.	R/W NO.			
8	MONT.		F 53 (12)	1053-12	1	6

BILLINGS — EAST

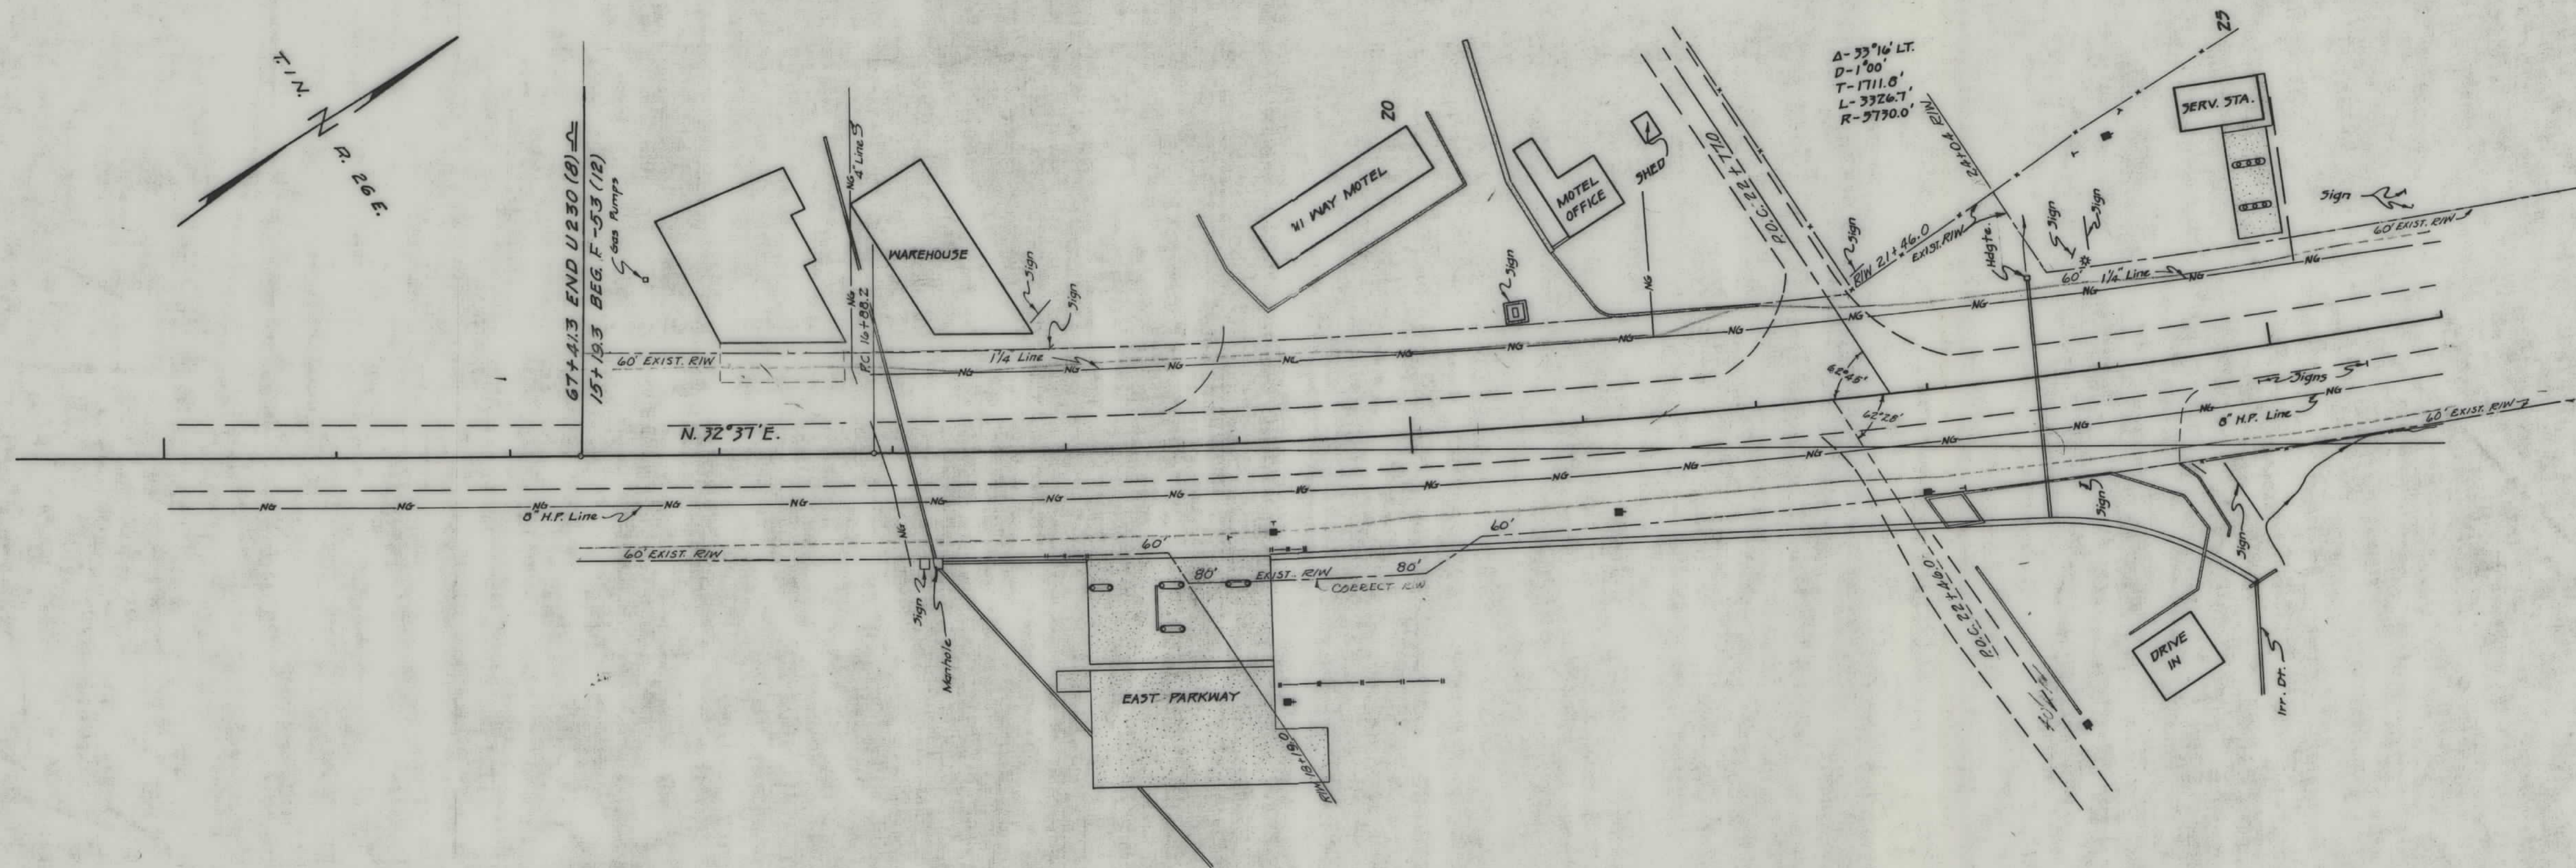

CONSTRUCTION LIMITS		STATE OF MONTANA	
TOP OF CUT	TOE OF FILL	STATE HIGHWAY COMMISSION	
MAP TRANS. TO R/W		LAND REQUIRED FOR RIGHT OF WAY	
MAP REVISED		YELLOWSTONE COUNTY	
B.P.R. APPROVAL 87942-6/11/44		SCALE 1"=50' MAP COMPLETED	

FED. ROAD DIST. NO.	STATE	FED. AID PROJECT NUMBERS		STATE NO.	SHEET NO.	TOTAL SHEETS
		CONST. NO.	R/W. NO.			
8	MONT.		F 53(12)	1053-12	2	6

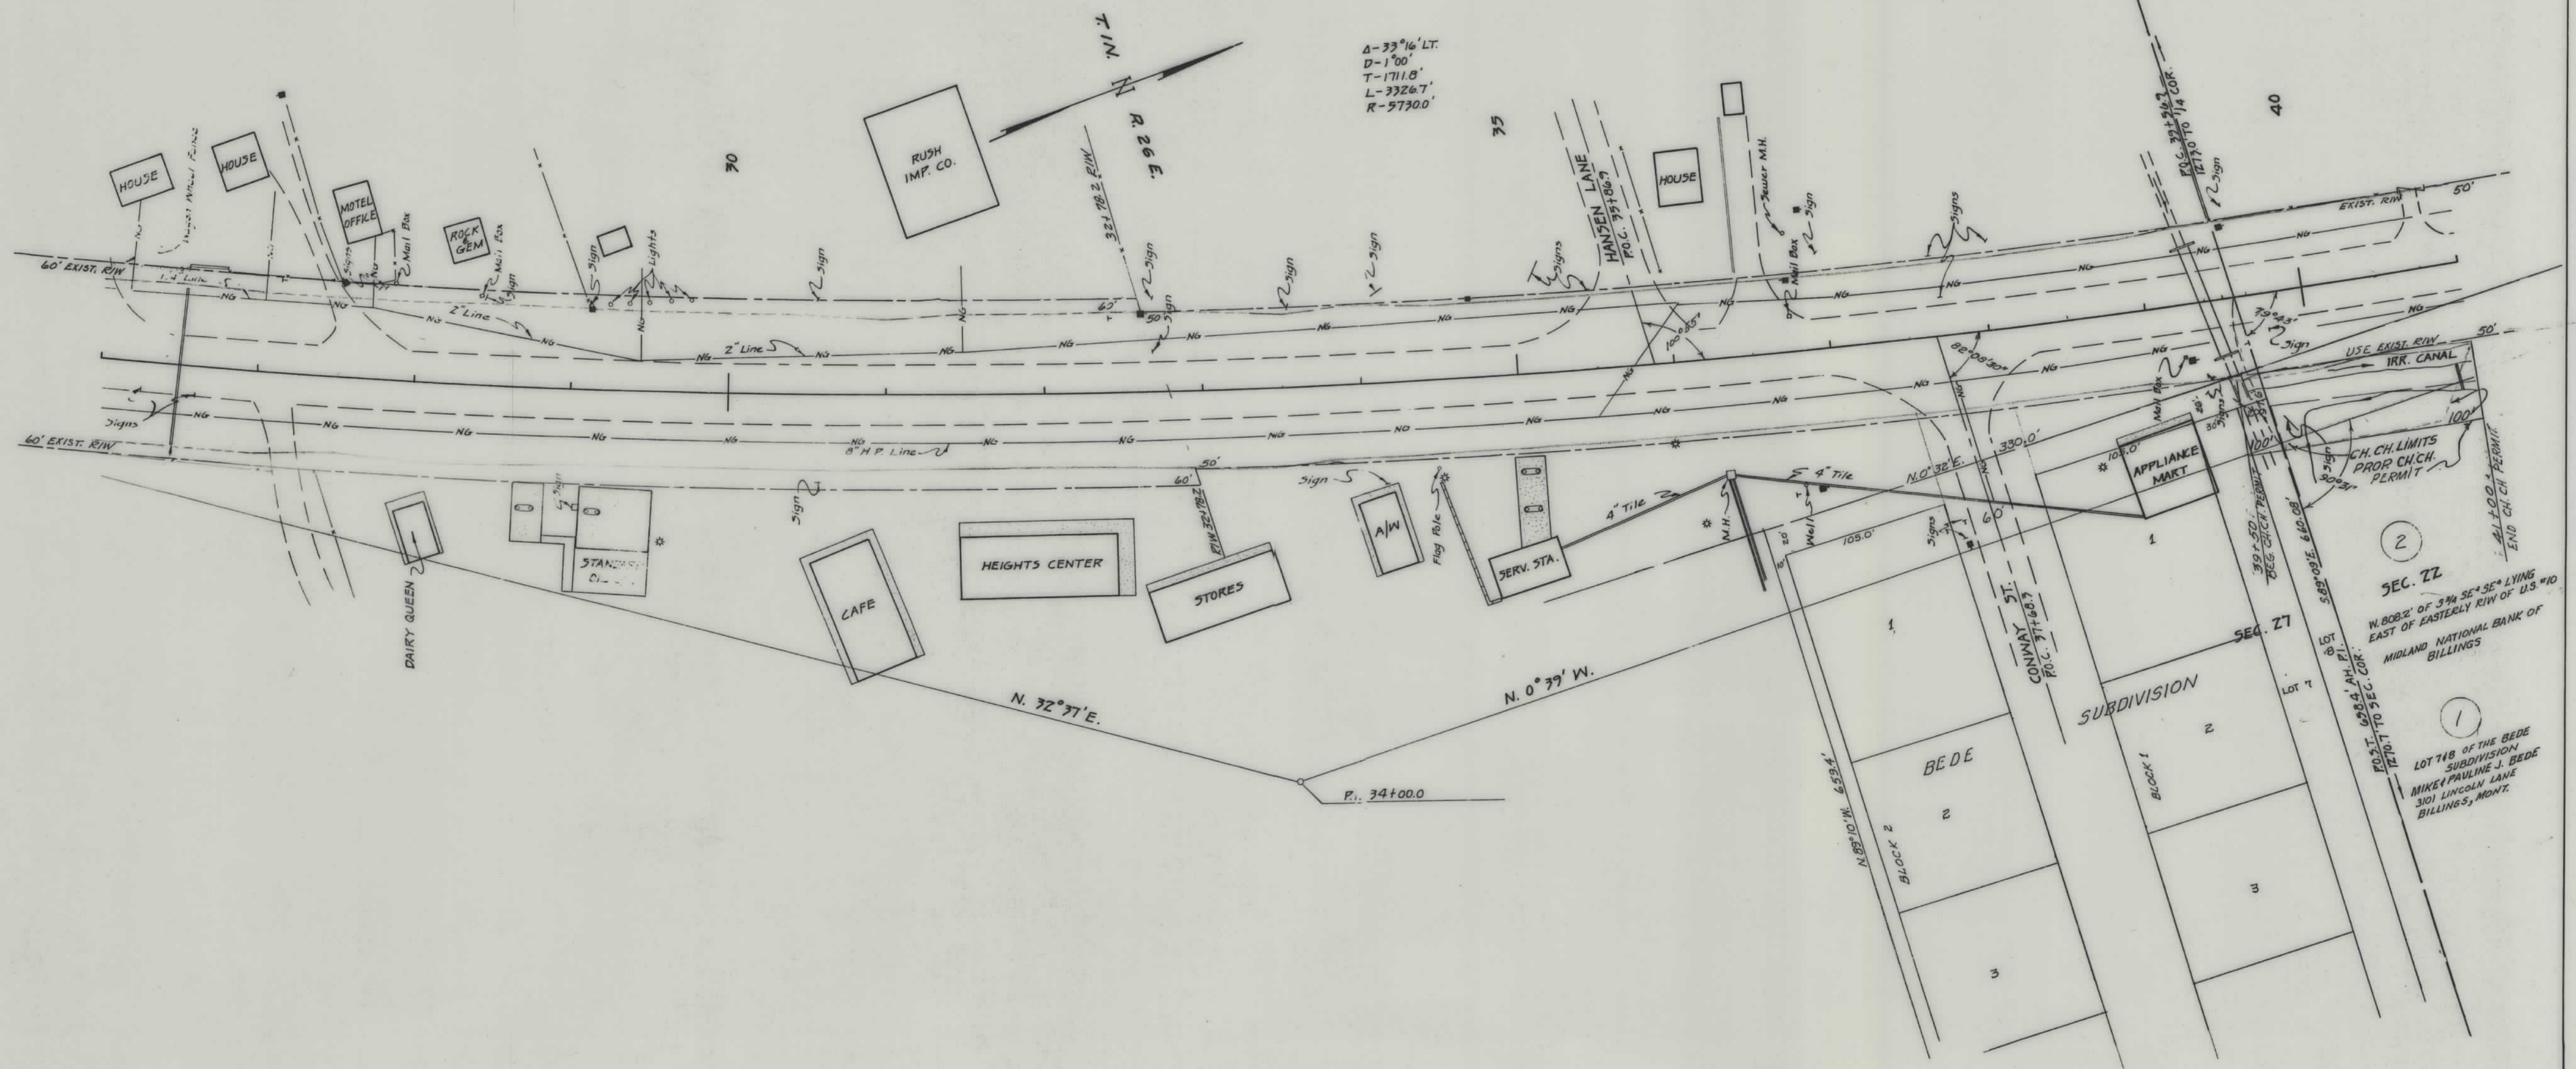


$\Delta - 33^{\circ}16' \text{ LT.}$
 $D - 1'00'$
 $T - 1711.8'$
 $L - 3326.7'$
 $R - 5730.0'$

SEC. 22
 W. 808.2' OF 394 SE¹ SE⁴ LYING
 EAST OF EASTERLY R/W OF U.S. #10
 MIDLAND NATIONAL BANK OF
 BILLINGS
 LOT 14B OF THE BEDE
 SUBDIVISION
 MIKE PAULINE J. BEDE
 3101 LINCOLN LANE
 BILLINGS, MONT.

CONSTRUCTION LIMITS	
TOP OF CUT	
TOE OF FILL	
MAP TRANS. TO R/W	
MAP REVISED	
B.P.R. APPROVAL	8/9/12-12/1/13-4/12/14

STATE OF MONTANA
 STATE HIGHWAY COMMISSION
 LAND REQUIRED FOR RIGHT OF WAY
 YELLOWSTONE COUNTY
 SCALE 1"=50' MAP COMPLETED

FED. ROAD DIST. NO.	STATE	FED. AID PROJECT NUMBERS		STATE NO.	SHEET NO.	TOTAL SHEETS
		CONST. NO.	R/W NO.			
8	MONT.		F 53 (12)	1053-12	3	6

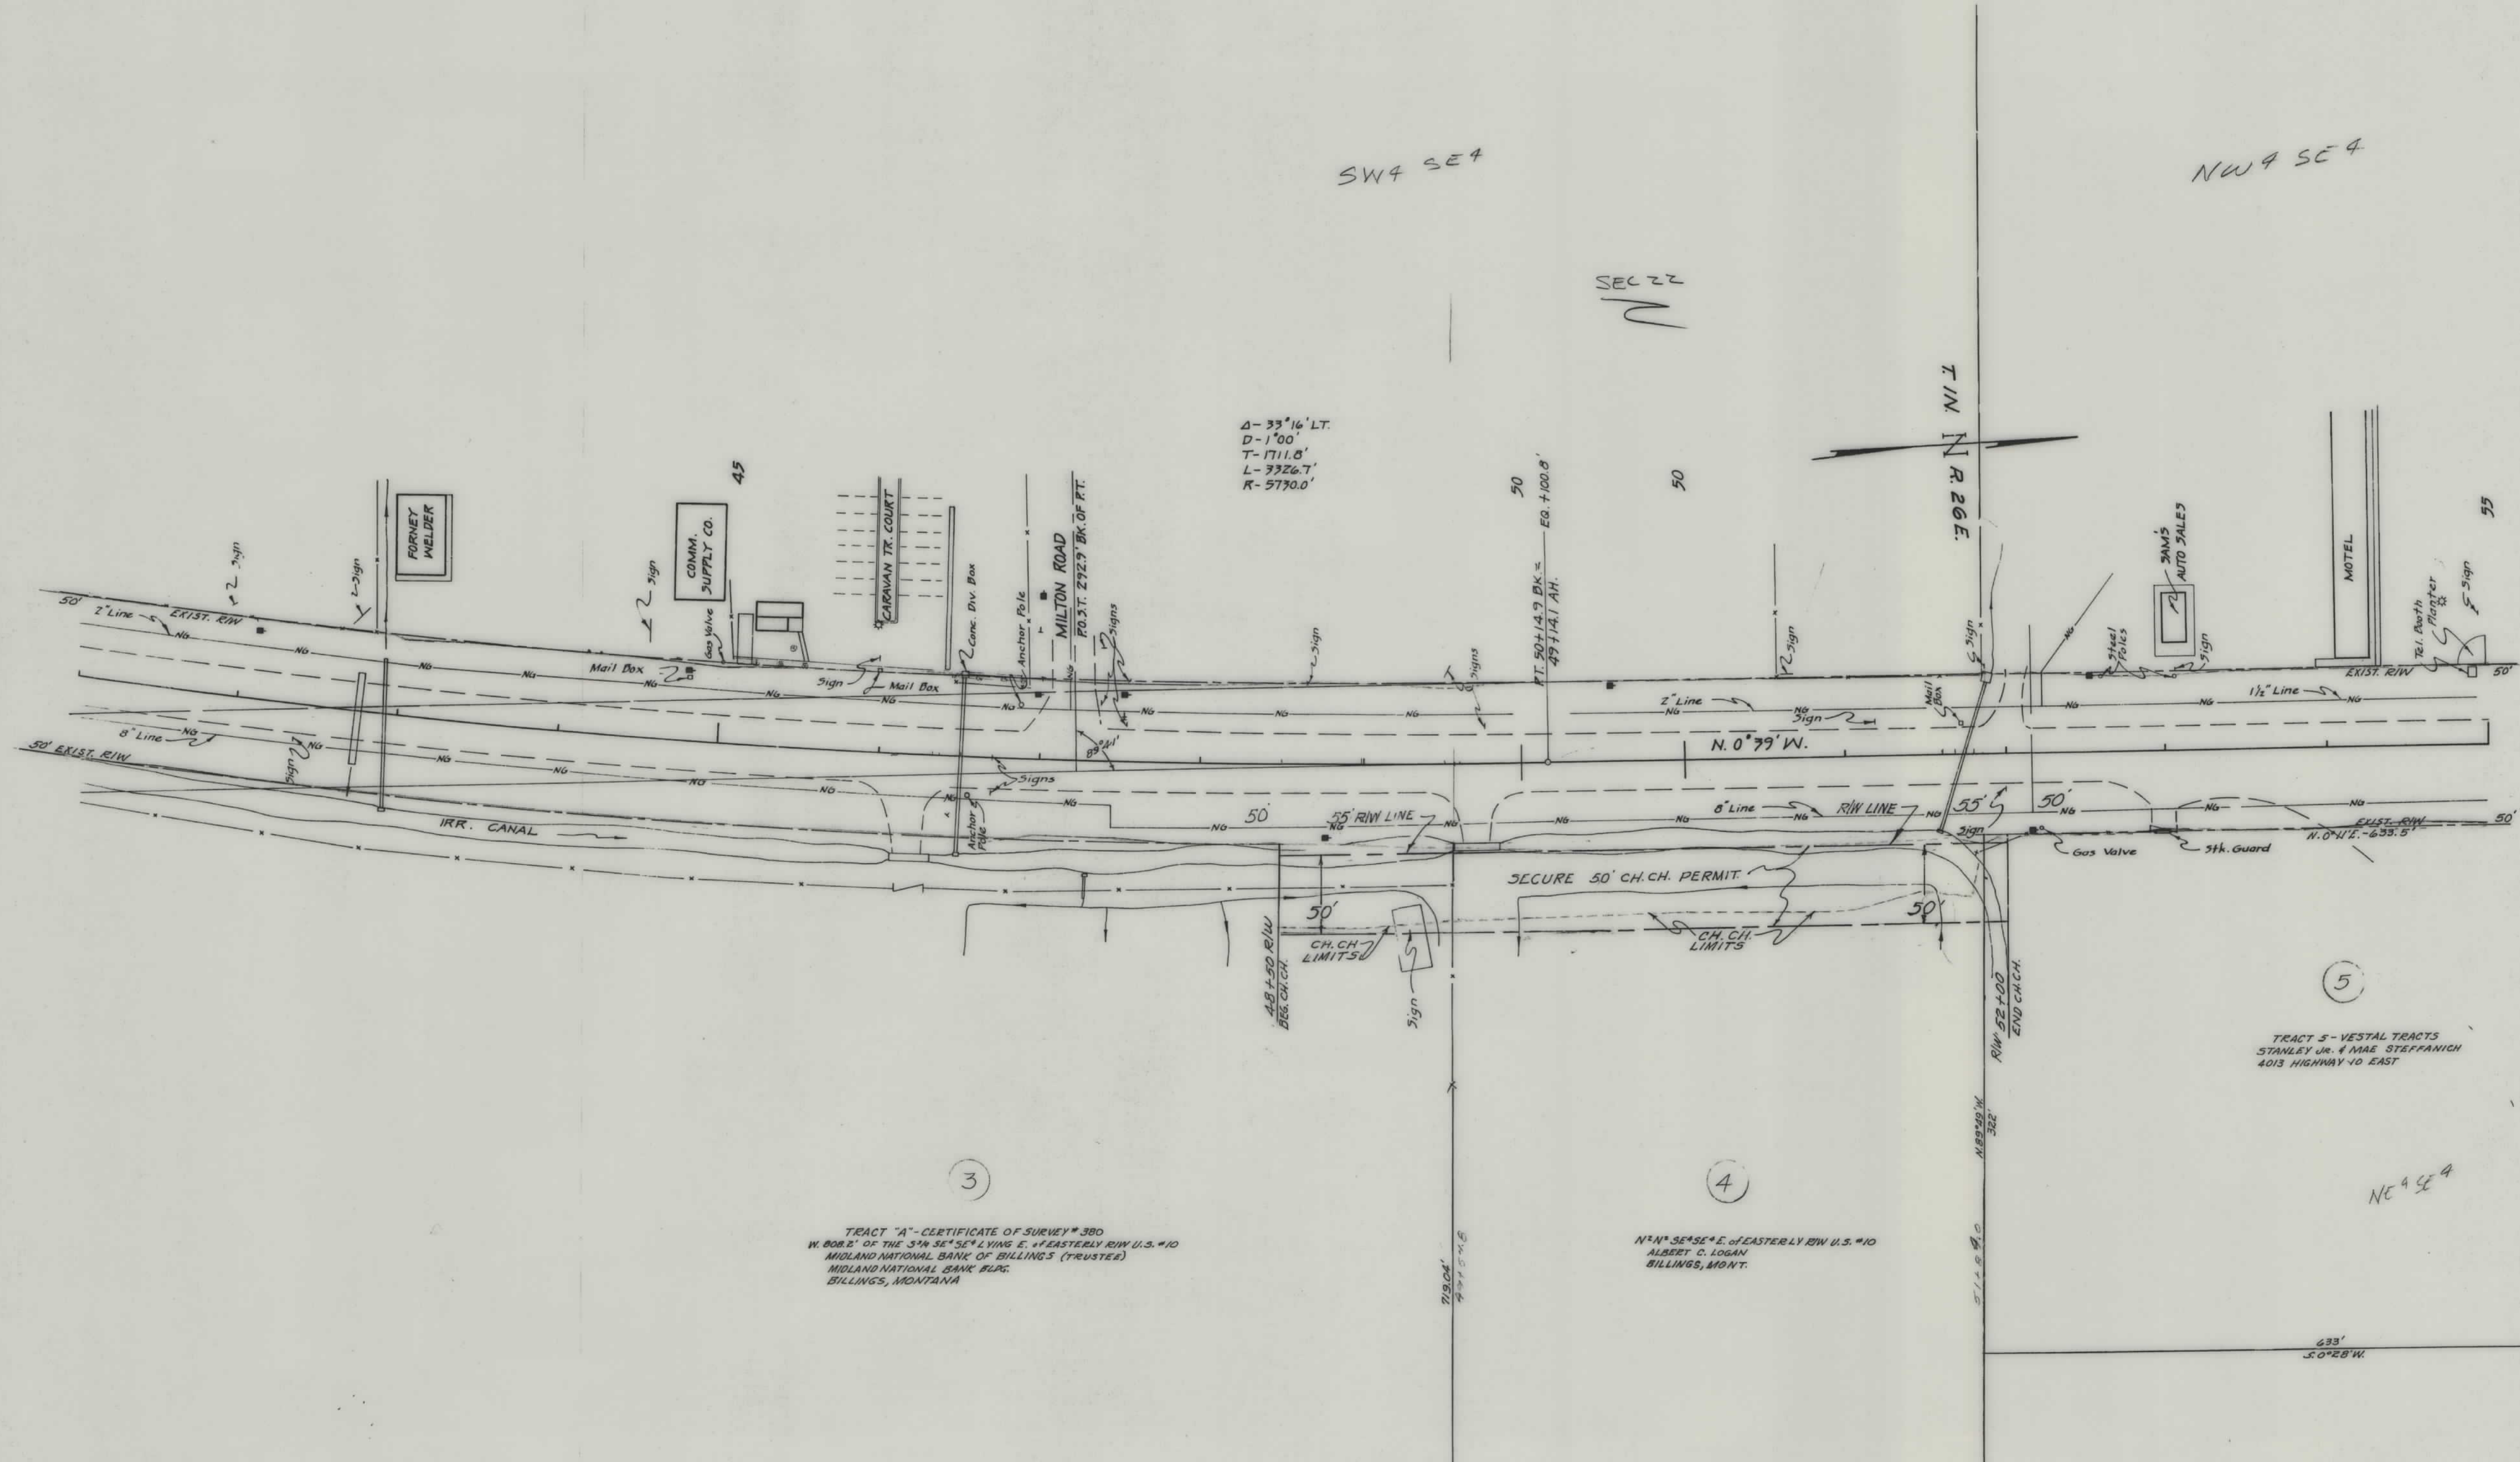


TRACT "A" - CERTIFICATE OF SURVEY # 380
W. BORE OF THE S 1/4 SE 1/4 SE 1/4 LYING E. OF EASTERLY R/W U.S. #10
MIDLAND NATIONAL BANK OF BILLINGS (TRUSTEE)
MIDLAND NATIONAL BANK BLDG.
BILLINGS, MONTANA

N 1/4 SE 1/4 E. OF EASTERLY R/W U.S. #10
ALBERT C. LOGAN
BILLINGS, MONT.

TRACT 5 - VESTAL TRACTS
STANLEY JR. & MAE STEFFANICH
4013 HIGHWAY 10 EAST

CONSTRUCTION LIMITS TOP OF CUT _____ TOE OF FILL _____		STATE OF MONTANA STATE HIGHWAY COMMISSION LAND REQUIRED FOR RIGHT OF WAY YELLOWSTONE COUNTY	
MAP TRANS. TO R/W _____ MAP REVISED _____		SCALE 1" = 50' MAP COMPLETED _____	
B.P.R. APPROVAL 8/9/62-9/14/62-4/12/64			


FED. ROAD DIST. NO.	STATE	FED. AID PROJECT NUMBERS		STATE NO.	SHEET NO.	TOTAL SHEETS
		CONST. NO.	R/W NO.			
8	MONT.		F 53(12)	1053-12	4	6

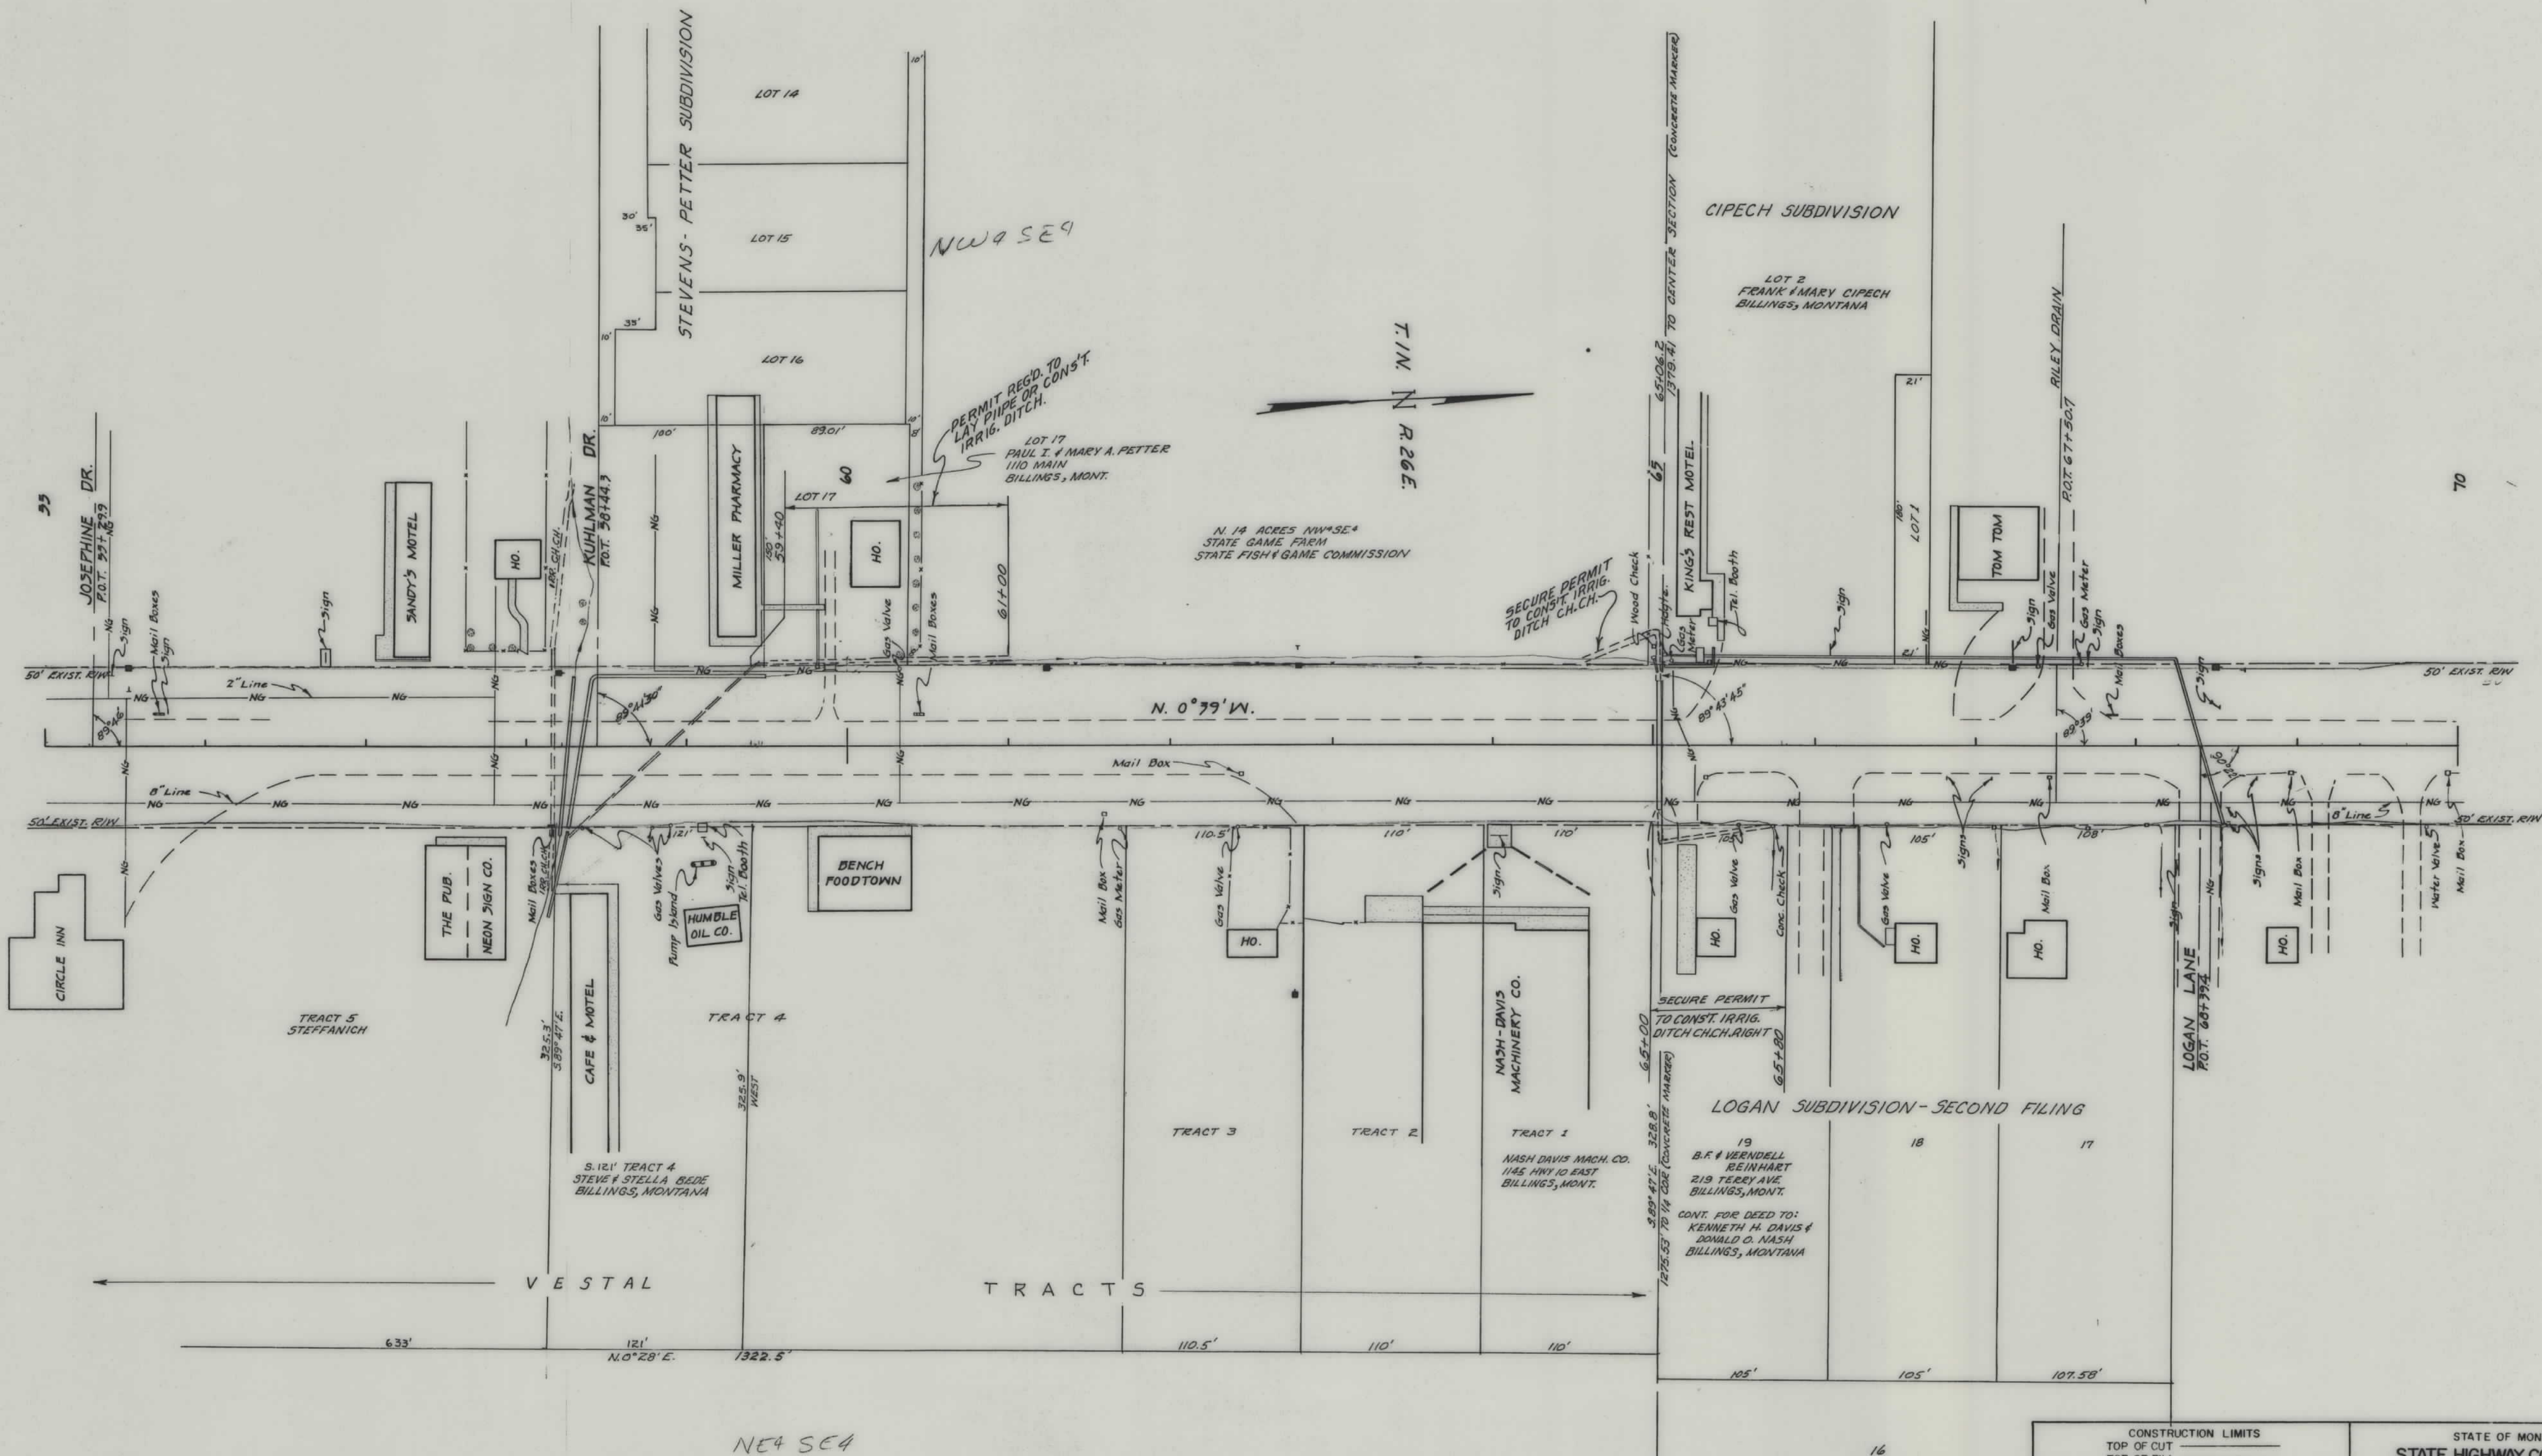

CONSTRUCTION LIMITS	
TOP OF CUT	-----
TOE OF FILL	-----
MAP TRANS. TO R/W	-----
MAP REVISED	-----
B.P.R. APPROVAL	8/19/62 - 6/26/63 - 6/12/64

STATE OF MONTANA	
STATE HIGHWAY COMMISSION	LAND REQUIRED FOR RIGHT OF WAY
YELLOWSTONE	COUNTY
SCALE 1" = 50' MAP COMPLETED	

FED. ROAD DIST. NO.	STATE	FED. AID PROJECT NUMBERS		STATE NO.	SHEET NO.	TOTAL SHEETS
		CONST. NO.	R/W NO.			
8	MONT.		F 53(12)	1053-12	6	6

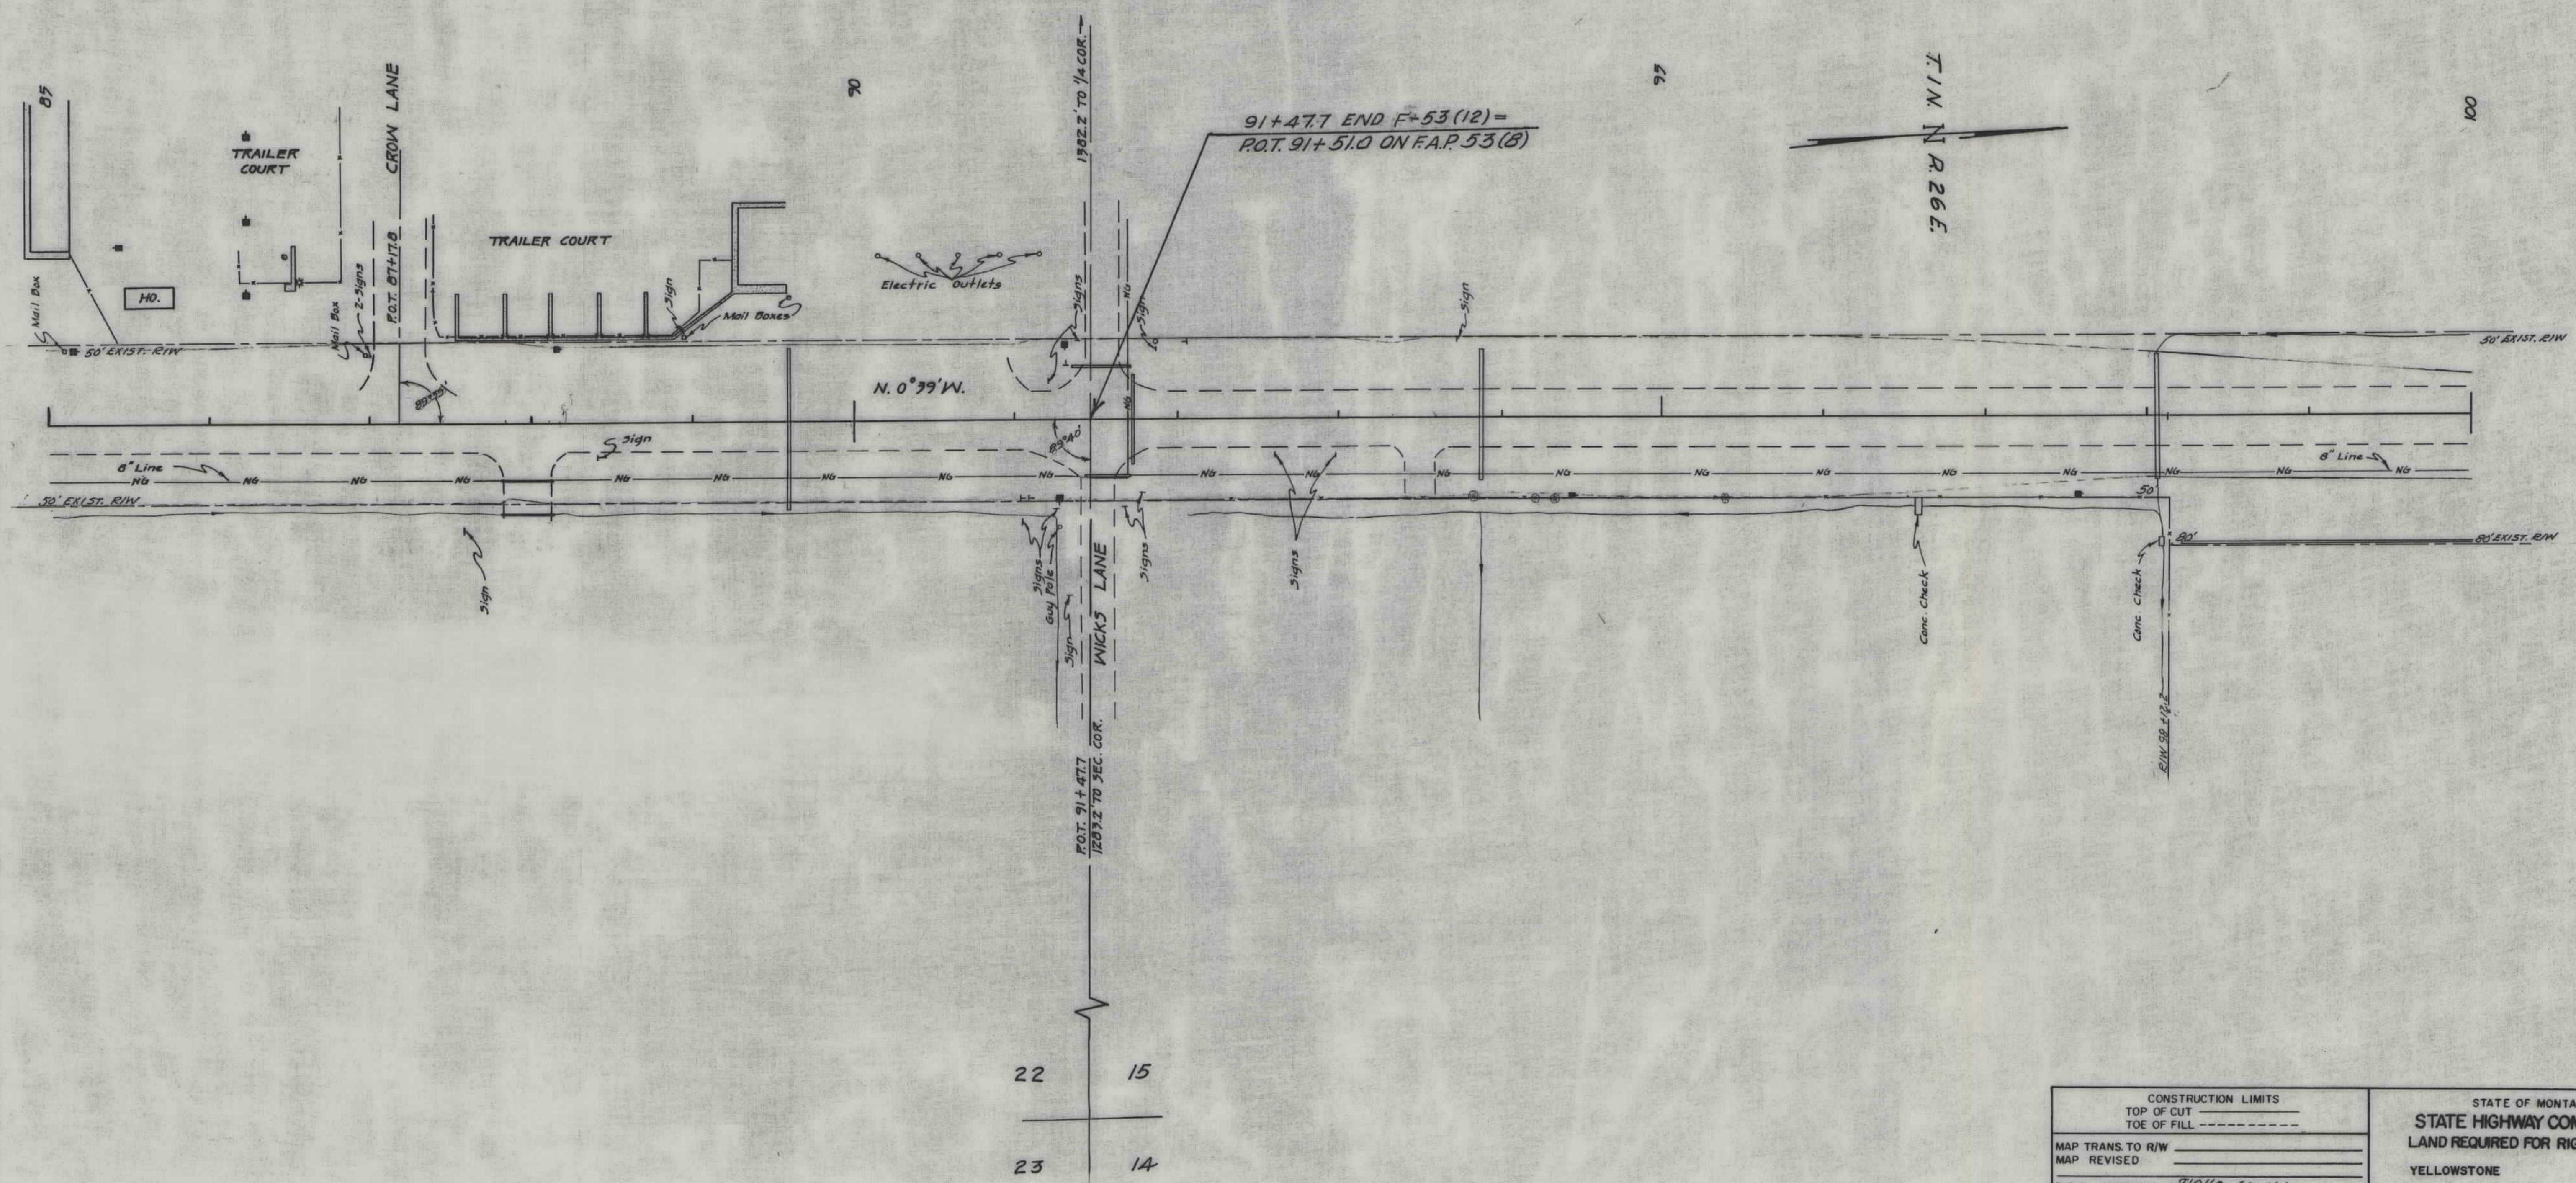

CONSTRUCTION LIMITS		STATE OF MONTANA	
TOP OF CUT _____		STATE HIGHWAY COMMISSION	
TOE OF FILL _____		LAND REQUIRED FOR RIGHT OF WAY	
MAP TRANS. TO R/W _____		YELLOWSTONE	COUNTY
MAP REVISED _____		SCALE 1"=50' MAP COMPLETED _____	
B.P.R. APPROVAL 8/9/62-6/12/64			