



PLANS
NOT
TO
SCALE

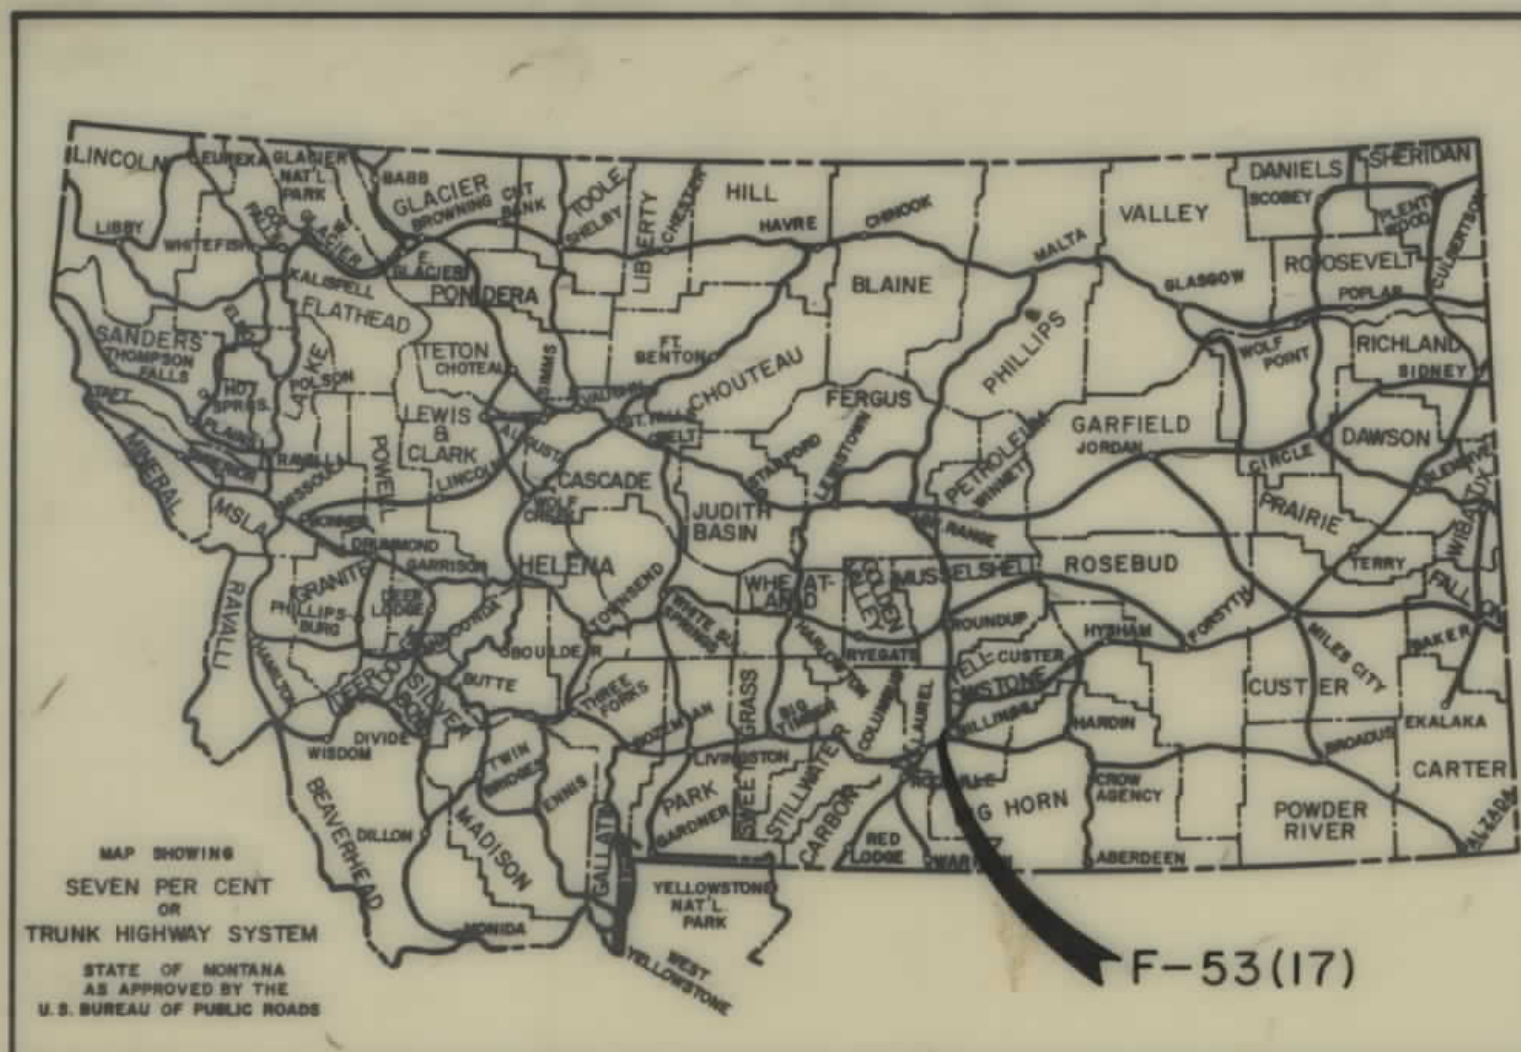

CONVENTIONAL SIGNS	
RIGHT OF WAY LINE	---
CENTERLINE (C) OR PROJECTED LINE	---C---
STK'D. CENTERLINE	---C---
PARCEL NUMBER	②
OWNERSHIP BOUNDARY	---
R/W USE EXISTING R/W LT OR RT	---
PRESENT TRAVELED WAY (P.T.W.)	---
R/W LINE FENCED	---
RAILROAD R/W	---
CONSTRUCTION LIMITS	CUT --- FILL ---
FENCE LINE	---
CONTROL OF ACCESS WITH FENCE	---
CONTROL OF ACCESS WITHOUT FENCE	---
GATE IN FENCE	---
CATTLE GUARD=24'	---
STATE & NATIONAL BORDER LINES	---
CITY OR TOWN LIMITS LINE	---
COUNTY LINE	---
RESERVATION LINE	---
TOWNSHIP & SECTION LINE	---
1/2 SECTION LINE	---
1/4 SECTION LINE	---
SECTION CORNER	FOUND UNFOUND
1/4 SECTION COR.	---
1/16 SECTION COR.	---
CENTER OF SECTION	---
TELEPHONE OR TELEGRAPH POLES IN PLACE	---
POWER POLES IN PLACE	---
TEL OR TEL OR POWER POLES TO BE MOVED	---
NEW PIPES	---
OLD PIPES IN PLACE	---
OUTLET DITCH	---
INLET DITCH	---
DITCHES	---
CHANNEL CHANGES	CH. CH. ---
BRIDGE	---
RAILROADS	---

STATE OF MONTANA
STATE HIGHWAY COMMISSION
RIGHT OF WAY PLAN OF
FEDERAL AID PROJECT NO. F-53(17)
BILLINGS-EAST
LIGHTING-R/W & UTILITIES

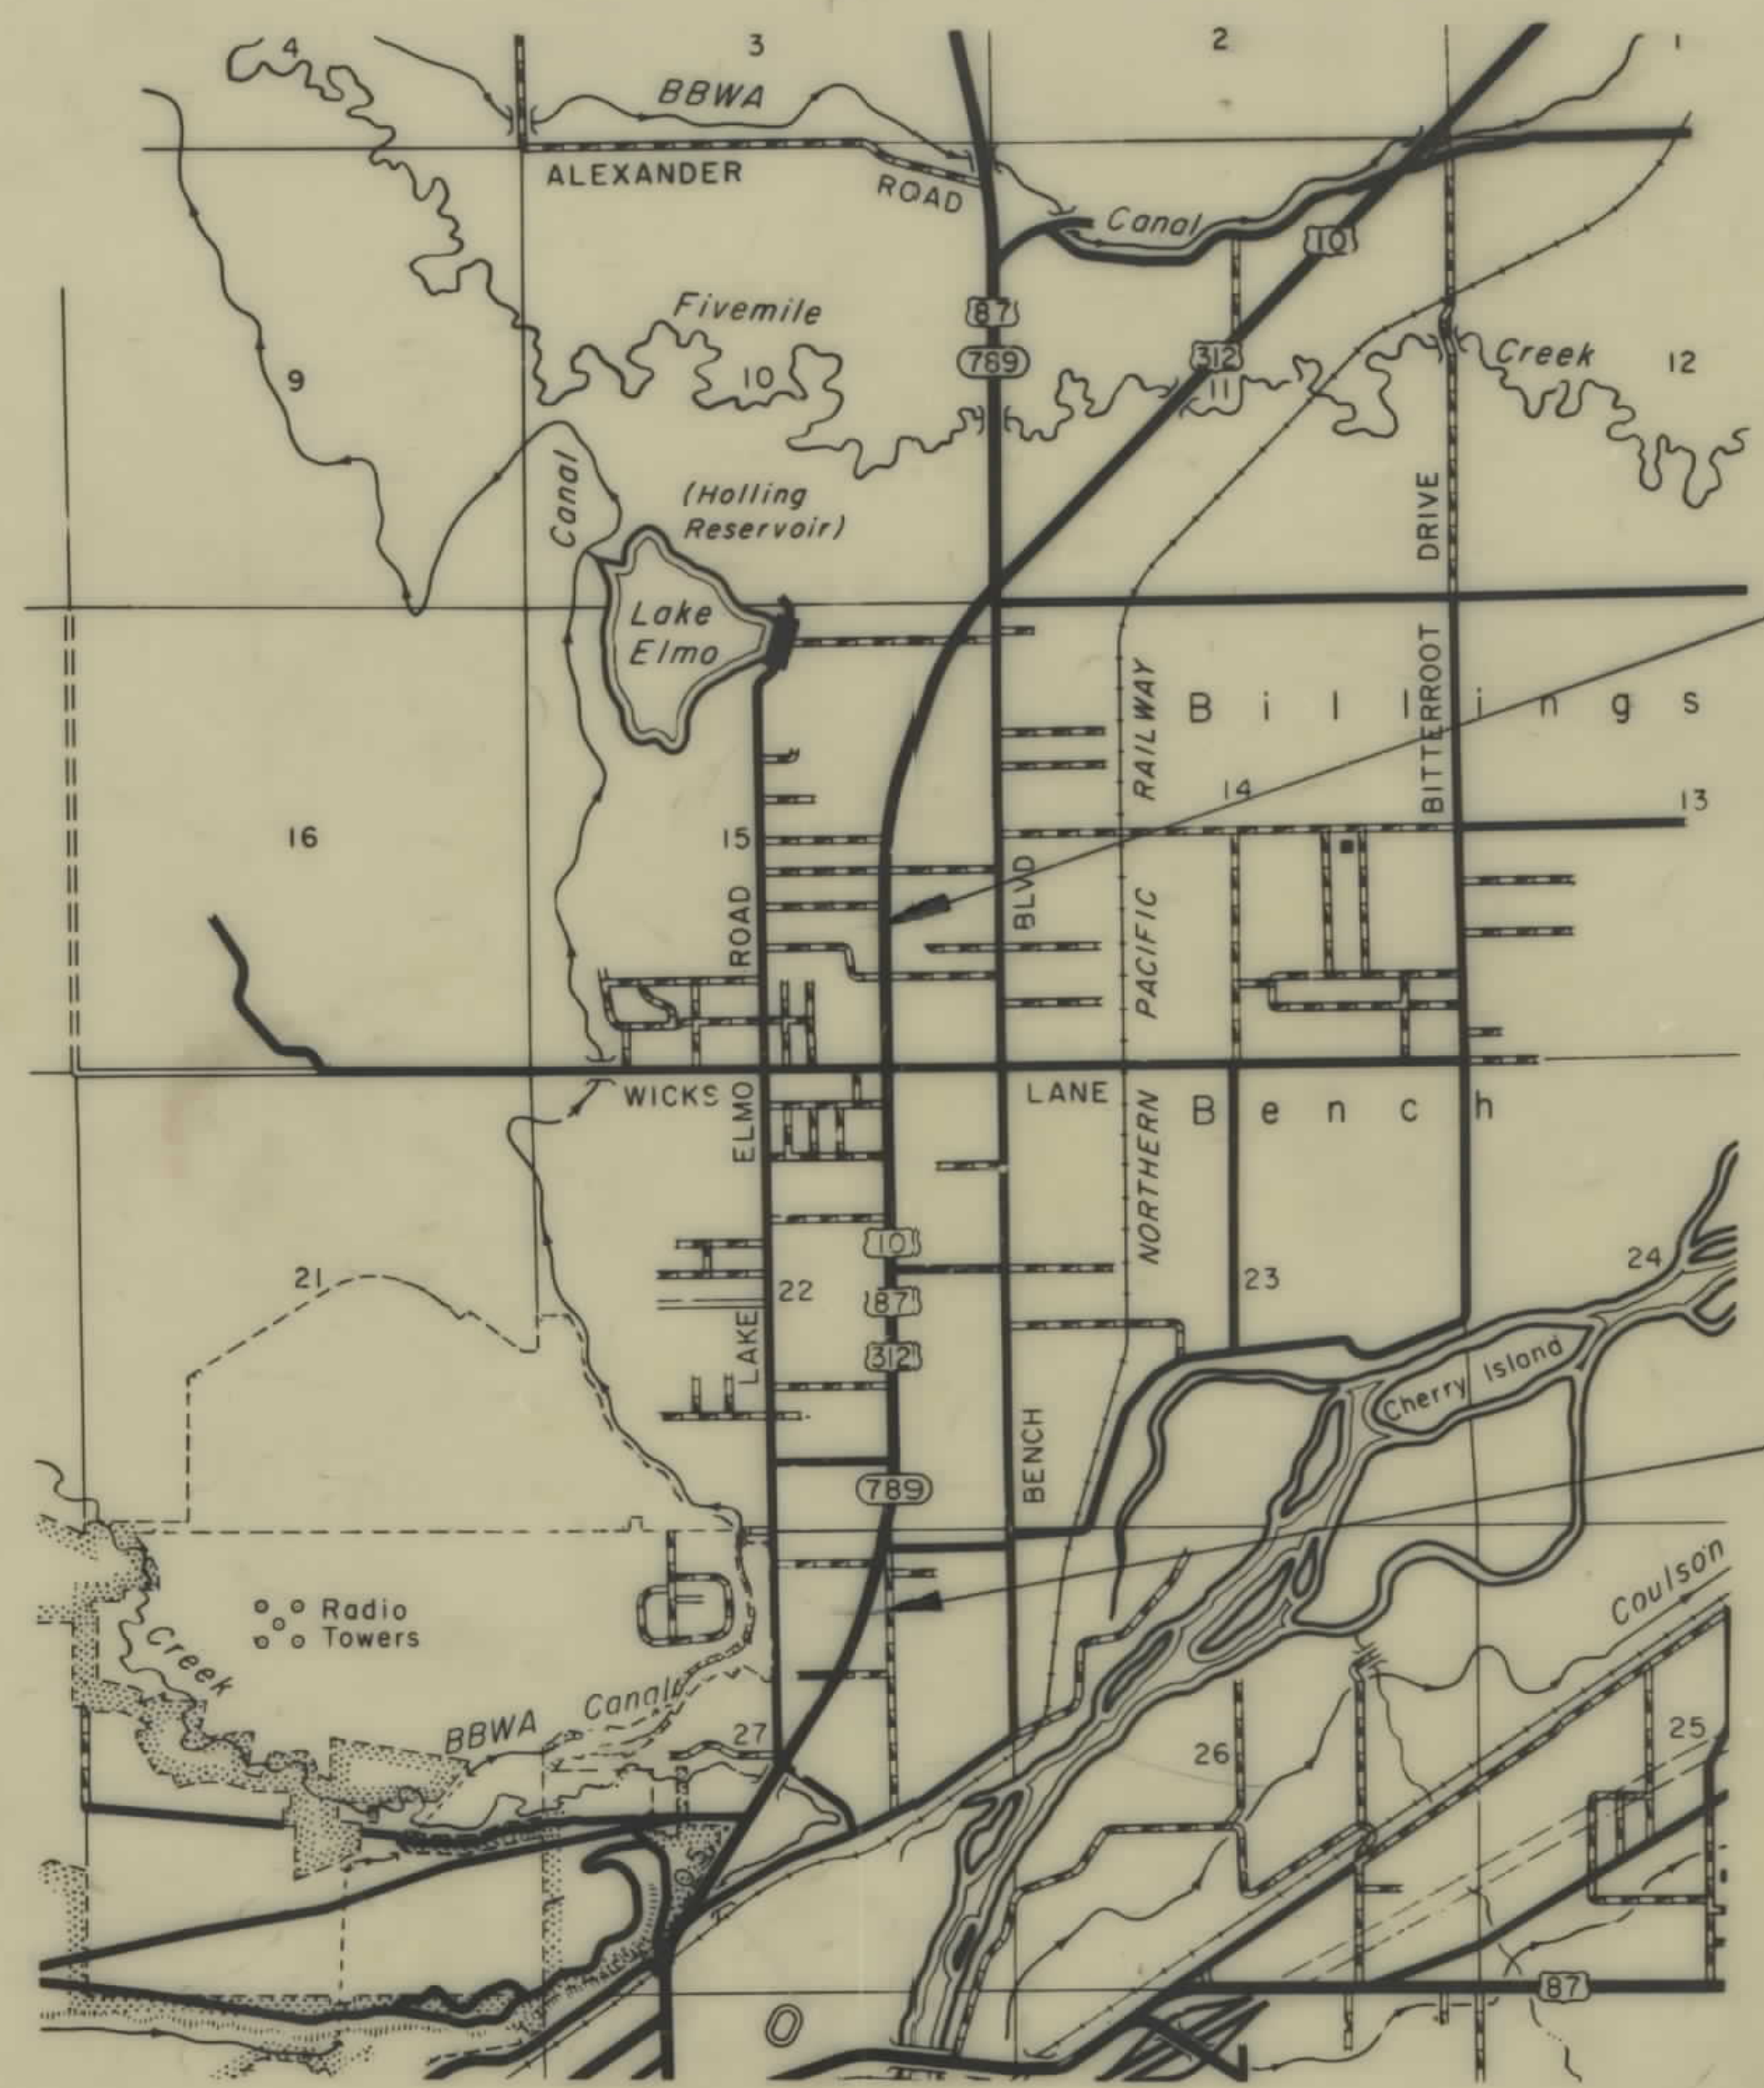

STA. 97+00 END F-53(17)
P.O.T. STA. 97+03.3 ON F.A.P. 53(8)

STA. 27+00 BEG. F-53(17)

FED. ROAD DIST. NO.	STATE OF	FED. AID PROJECT NUMBERS	STATE NO.	SHEET NO.	TOTAL SHEETS
8	MONTANA	F-53(17) F 16-1(7)1	1053-17	1	6


BILLINGS-EAST
LIGHTING-R/W & UTILITIES

INDEX		
PARCEL NO.	OWNERSHIPS	SHEET NO.
1	BRUCE R. TOOLE	2
2, 4, 17	MIDLAND NATL. BANK OF BILLINGS MONT.	2 & 3
3	ROSEMARY HARRIS	2 & 3
5	FRANK & MARY CIPECH	3
6	EDWARD A. MIKLOS	3
7	NORMAN J. BELL & MARY C. FOWLER	3
8	OSCAR O. COOKE	3
9	EDNA EGGE BRECHT	4
10	OLIVER COX	4
11	PAUL C. COVERT	4
12	P. C. COVERT 1/2 INT. R. J. COVERT & 1/2 N. BANK 1/2 INT.	4 & 5
13	DORA L. HERBERT	5
14	JOHN P. & SELMA C. PETERSON	5
15	D. A. KUDLOFF & D. J. KUDLOFF	5
16	EUGENIA ANN KUDLOFF	5
18	DELETED	6
19	DONALD R. LEE	6
EASEMENTS		
E-1	NORMA J. BELL & MARY C. FOWLER	2
E-2	FRANCISCO SALVATORE & M. MALTESE	2
E-3	JACK & EVA ALLES	3
E-4	JUANITA & ALBERT C. LOGAN	3
E-5	STANLEY JR. & MAE STEFFANICH	3
E-6	HAZEL J. HAMMILL	3
E-7	STANLEY JR. & MAE STEFFANICH	4
E-8	MARY TILIGADIS	4
E-9	STEVE & STELLA BEDE	4
E-10	MARY A. & PAUL I. PETTER	4
E-11	HOLMAN, G. M. DIESEL, INC.	4
E-12	THE GREEN HOUSE	4
E-13	FRANK & MARY CIPECH	4
E-14	RICHARD H. & DOROTHY POPELKA	4
E-15	CHARLOTTE T. MAGELSSON	5
E-16	SAFARI REALTY	5
E-17	RICHARD H. & DOROTHY POPELKA	5
E-18	DELETED	5
E-19	ZELLA & MERLE HARRIS	5
E-20	RAYMOND C. & THELMA O. DONNELL	5
E-21	CLAIR W. & FRONA MOODY	5
E-22	STELLA & VALO HARRIS	5
E-23	TEEPEE REALTY	6
E-24	JERROLD & DOROTHY COVERT	6
25	MARY TILIGADIS	4
26	THE GREEN HOUSE	4
27	RICHARD H. PAPELKA	4
28	BERNARD G. & MARGARET K. BIRGENHEIER	4, 5
29	DELETED	5
30	SAFARI REALTY CO. INC.	5
31	MERLE & ZELLA HARRIS	5
32	GEORGIA A. YANCHISIN	5
33	RAYMOND C. & THELMA M. O'DONNELL	5
34	ALBERT J. & AMALIA C. SCHAFF	5
35	MAYME L. UHLENKOTT	5
36	DELETED	6
F-25, F-16	REDMOND COX	6
F-27	JAMES A. & EDELL J. SHANNON	3

STATE HIGHWAY COMMISSION OF MONTANA	
APPROVED:	
Oct 8 1968	
Lewis M. Whittam STATE HIGHWAY ENGINEER	
U.S. DEPARTMENT OF TRANSPORTATION FEDERAL HIGHWAY ADMINISTRATION BUREAU OF PUBLIC ROADS	
APPROVED:	
DIVISION ENGINEER	DATE

FED ROAD DIST NO	STATE	FED AID PROJECT NUMBERS		STATE NO	SHEET NO	TOTAL SHEETS
		CONST NO	R/W NO			
8	MONT		F 53 (17)	1053-17	3	6
			F 16-1(7)1			

LOT 1 JOSEPHINE SUB.) AREA 120'
CONTRACT PURCHASERS,
JAMES L. & DOROTHY D. MCGEEHEE
1020 MAIN ST.,
BILLINGS, MONTANA

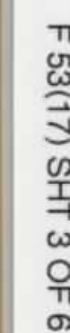


OWNERSHIPS									
PARCEL	NAME	ADDRESS	TOTAL AREA	GROSS R/W AREA	R.T.W. AREA	AREA TO BE ACQUIRED	REMAINDER		CONST. PERMIT AREA
9	EDNA EGGBRECHT	928 N. 29TH ST. BILLINGS, MONT.	38,782.31	15,475.51		15,475.51	LEFT	RIGHT	
10	OLIVER COX	UNKNOWN	32,590.31	13,000.31		13,000.31			31,270.00
11	PAUL C. COVERT	1122 N. 32ND ST. BILLINGS, MONT.	7276.00	260.00		260.00			7,036.00
12	P.C. COVERT, 1/2 INT. R.J. COVERT & 1/2 INT. NATIONAL BANK 1/2 INT.	" " " "	" " " "	SEE SHEET # 5					
25	MARY TILIGADIS	UNKNOWN	39,986.31	1404.31		1404.31	38,582.00		
26	THE GREEN HOUSE	" " " "	36,382.55	1362.05		1362.05	35,020.50		
27	RICHARD H. PAPELKA	832 LAKE ELMO DR. BILLINGS, MONT.	34,448.01	1300.01		1300.01	33,148.00		
28	BERNARD G. & MARGARET K. BIRGENHEIER	303 MEADOWLARK LANE, BILLINGS, MONT.	" " " "	SEE SHEET # 5					

FED. ROAD DIST. NO.	STATE	FED. AID PROJECT NO.	STATE	SHEET NO.	TOTAL SHEETS
8	MONT.	F 53 (17)		1053-17	4

SW⁴ NE⁴
SEC. 22

NW⁴ SE⁴ SEC. 22

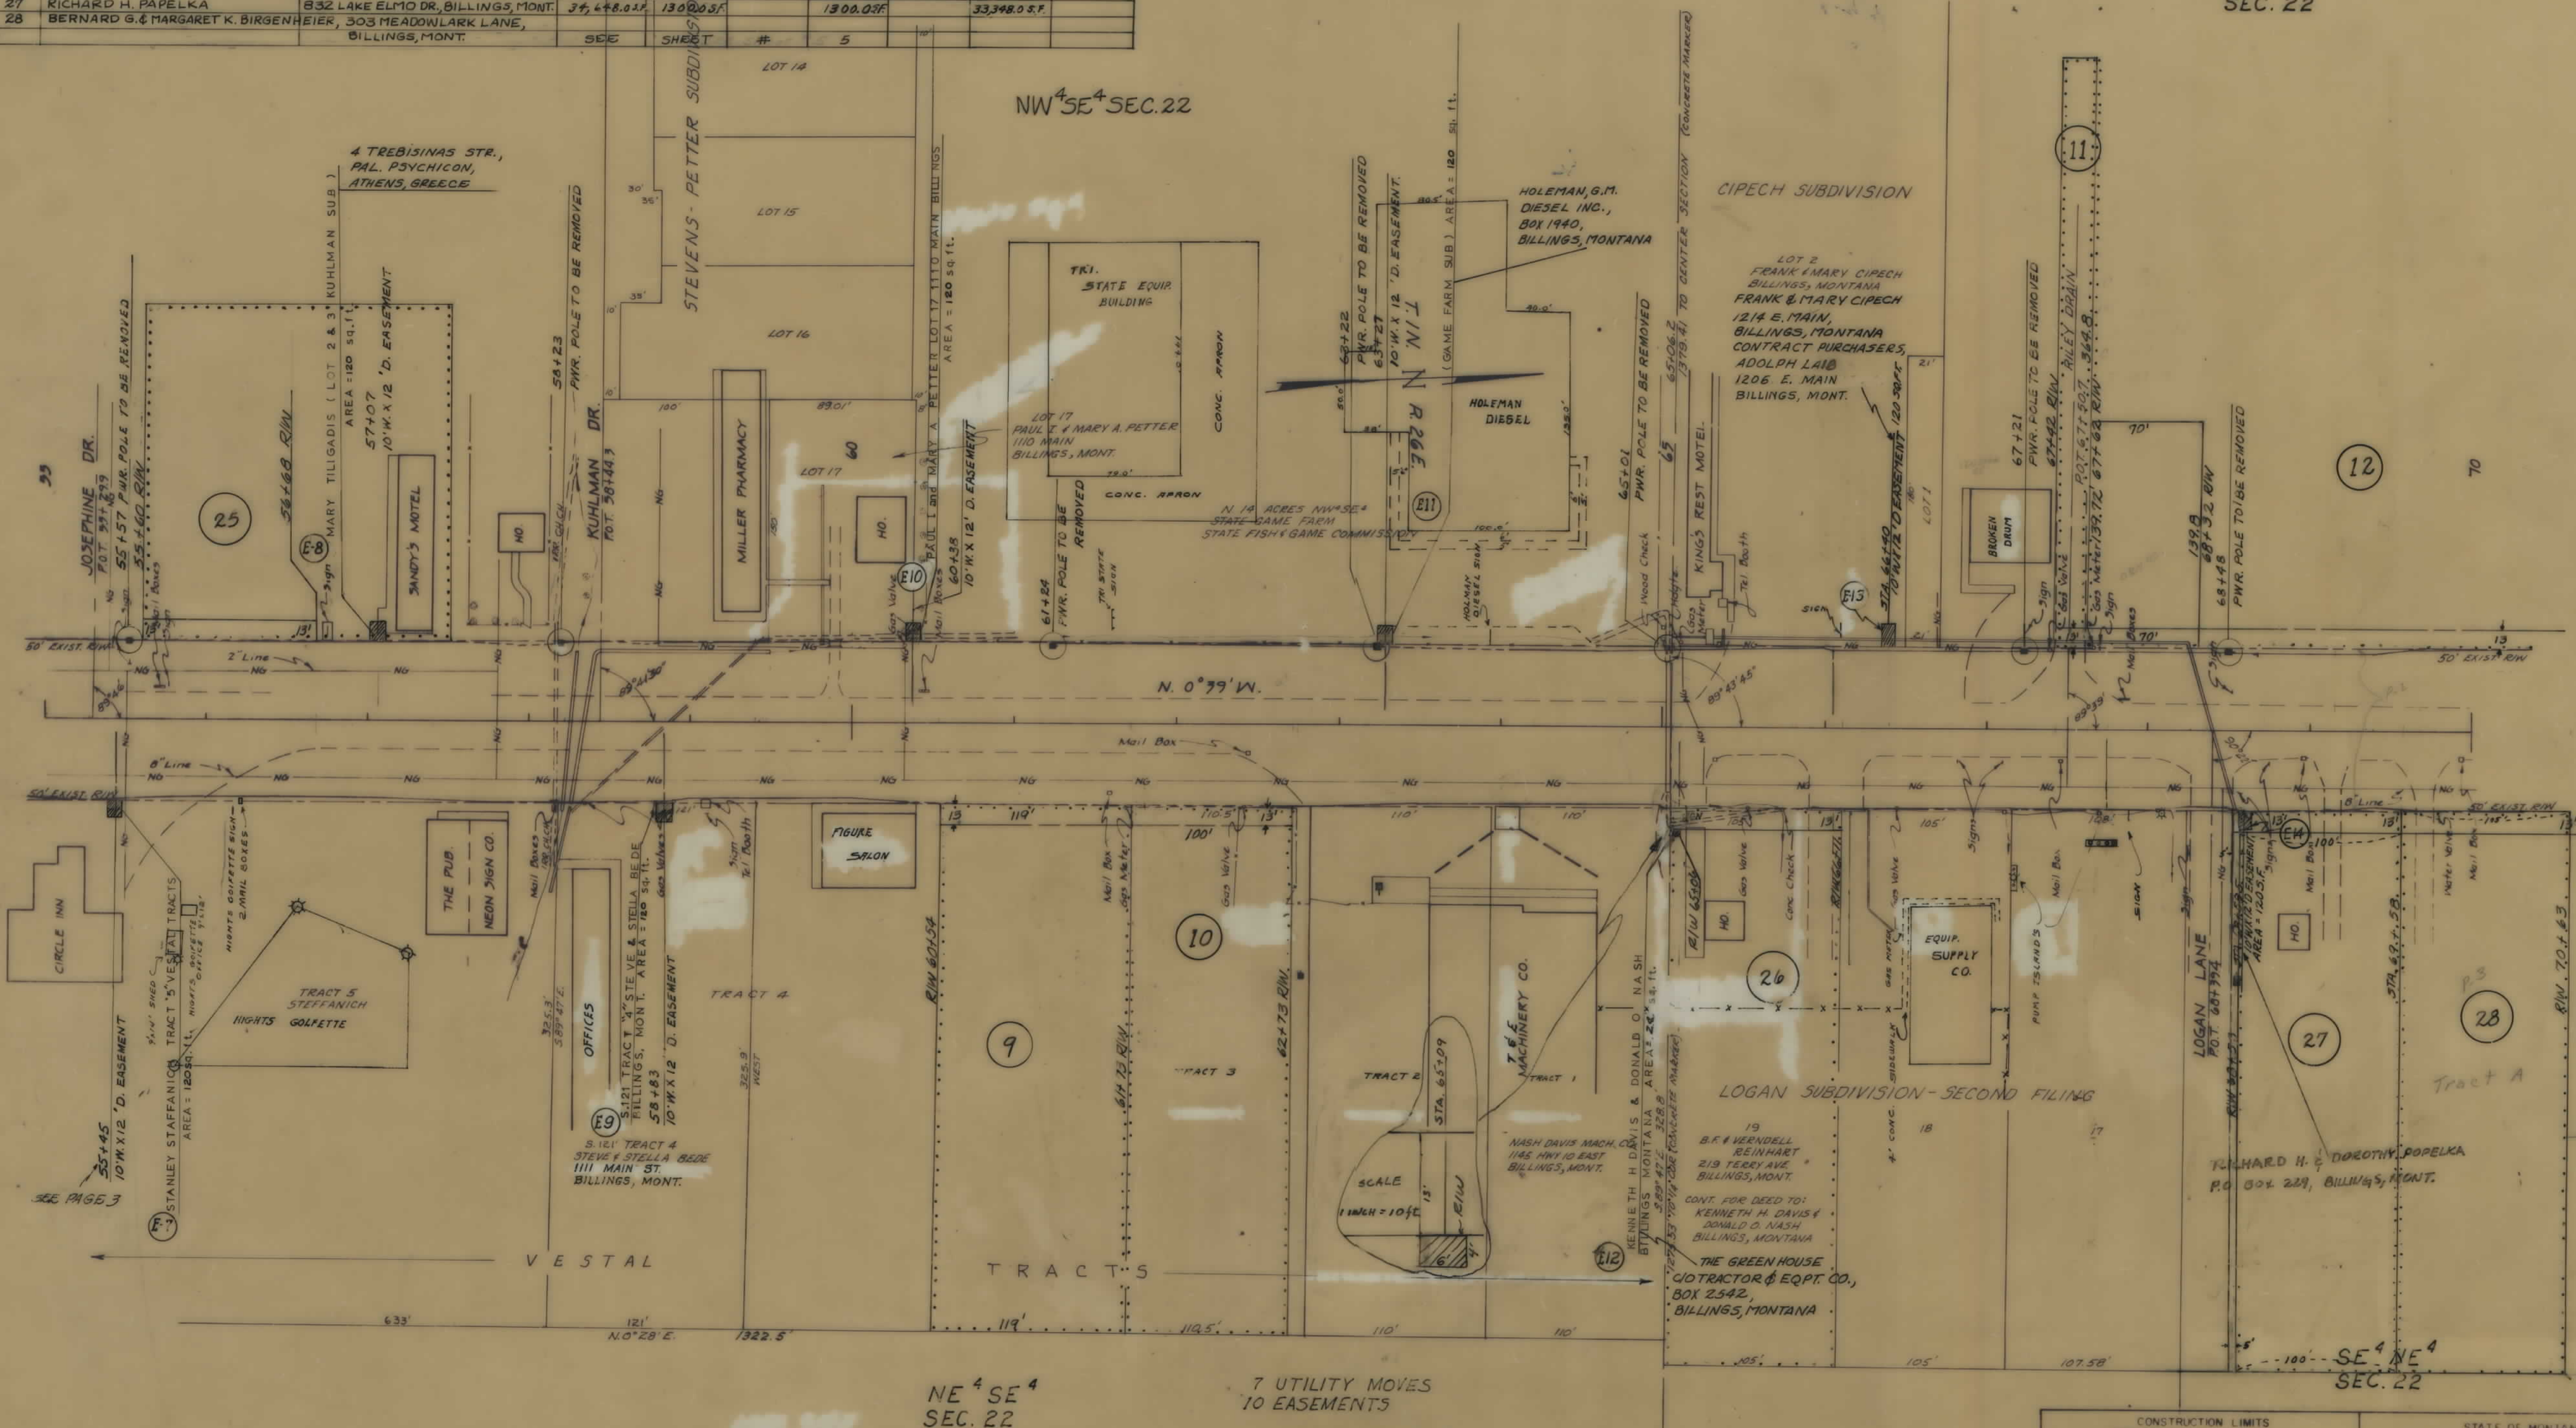


NE⁴ SE⁴
SEC. 22

7 UTILITY MOVES
TO EASEMENTS

CONSTRUCTION LIMITS TOP OF CUT TOE OF FILL		STATE OF MONTANA STATE HIGHWAY COMMISSION LAND REQUIRED FOR RIGHT OF WAY YELLOWSTONE COUNTY	
MAP TRANS TO R/W MAP REVISED 3-2-71		SCALE 1" = 50' MAP COMPLETED	
B.P.R. APPROVAL 10-2-68 11-12-68 12-23-68 8-20-70 8-20-70 8-20-70 9-11-70 10-15-70			

OWNERSHIPS									
PARCEL	NAME	ADDRESS	TOTAL AREA	GROSS R/W AREA	P.T.W. AREA	AREA TO BE ACQUIRED	REMAINDER		CONST. PERMIT AREA
							LEFT	RIGHT	
12	P.C. COVERT 1/2 INT. R.T. COVERT, 1ST.								
13	NATIONAL BANK 1/2 INT.	1122 N. 32ND ST., BILLINGS, MONT.	26,460 SF	5,213 SF		5,213 SF	259,447 SF		
14	DORA L. HERBERT	1332 BENCH BLVD., BILLINGS, MONT.	54,024 SF	1,756 SF		1,756 SF		52,268 SF	
15	JOHN P. & SELMA C. PETERSON	1811 GRAND AVE., BILLINGS, MONT.	15,039 "	975 "		975 "	14,059 "		
16	D.A. KUDLOFF & D.J. KUDLOFF	448 BENCH BLVD., BILLINGS, MONT.	87,119 "	1,391 "		1,391 "		85,728 SF	
17	EUGENIA ANN KUDLOFF	7038 BENCH BLVD., " "	147,180 "	2,899 "		2,899 "		144,281 "	
18	MIDLAND NAT'L. BANK OF BILLINGS	BILLINGS, MONT.	392,004 "	8,600 "		8,600 "		383,404 "	
19	B.G. & MARGARET K. BIRGENHEIER	303 MEADOWLARK LANE, BILLINGS	36,382.5 "	1,365 "		1,365 "		35,017.5 "	
20	DELETED								
21	SAFARI REALTY INC, DELAWARE CORP. - SATEWAY STORES INC, 81,322, BUTTE		463,952 "	3,120 "		3,120 "	604,32 "		
22	MERLE & ZELLA HARRIS	6102 MAIN ST., BILLINGS, MONT.	104,2104 "	2,470 "		2,470 "	39,634 "		
23	GEORGIA YANCHISIN	1403 MAIN ST., BILLINGS, MONT.	33,200 "	1,079 "		1,079 "		32,121 "	
24	RAYMOND & THELMA M. O'DONNELL	1409 "	33,200 "	1,079 "		1,079 "		32,121 "	
25	ALBERT & AMALIA C. SCHAFF	7021 "	33,200 "	1,079 "		1,079 "		32,121 "	
26	MAYME L. UHLENKOTT		33,200 "	1,079 "		1,079 "		32,121 "	

FED. ROAD DIST. NO.		STATE	FED. AID PROJECT NUMBERS		STATE NO.	SHEET NO.	TOTAL SHEETS
			CONST. NO.	R/W NO.			
8		MONT.		F 53 (17)	1053-17	5	6

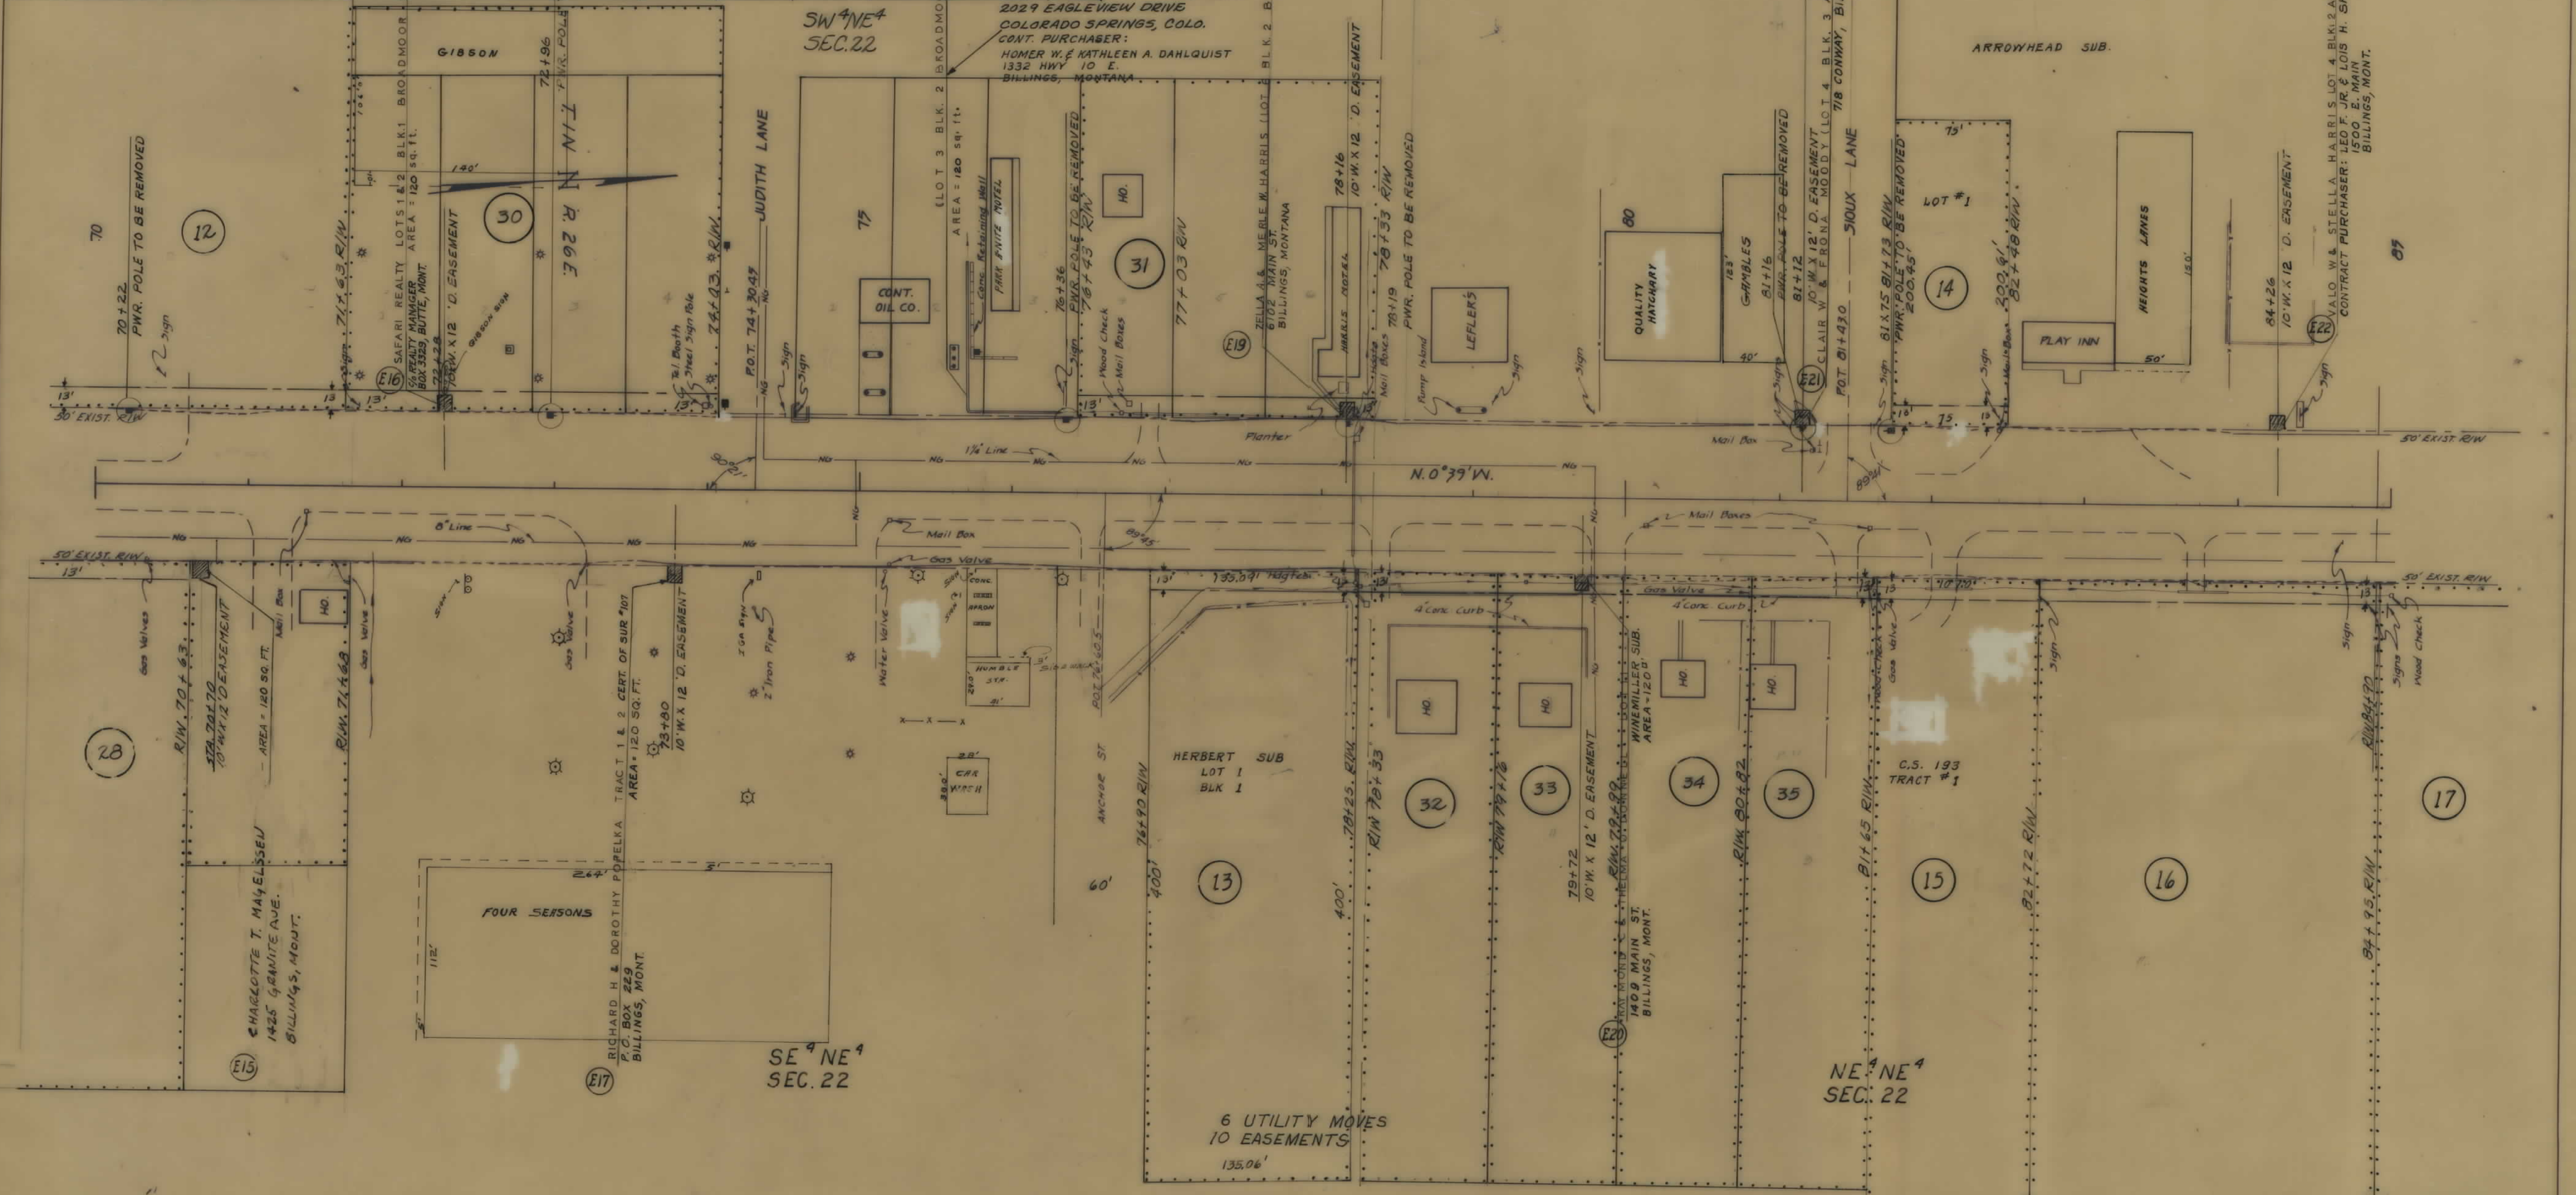

CONSTRUCTION LIMITS
TOP OF CUT
TOE OF FILL

MAP TRANS. TO R/W
MAP REVISED

B.P.R. APPROVAL 10-21-18 11-22-18 6-8-20-20
#-8-70, 9-11-70, 11-25-70, 5-7-72-15-72


STATE OF MONTANA
STATE HIGHWAY COMMISSION
LAND REQUIRED FOR RIGHT OF WAY

YELLOWSTONE COUNTY

SCALE 1"=50' MAP COMPLETED

OWNERSHIPS									
PARCEL	NAME	ADDRESS	TOTAL AREA	GROSS R/W AREA	R.T.W. AREA	AREA TO BE ACQUIRED	REMAINDER		CONST. PERMIT AREA
17	MIDLAND NAT'L. BANK, BILLINGS	BILLINGS, MONTANA	392,004.31	8,600 S.F.		8,600 S.F.	LEFT	RIGHT	
18	DELETED								
19	DONALD R. LEE	2414 VIRGINIA LANE, "	542,066 "	7,180 "		7,180 "	534,886.51		
36	DELETED								

FED. ROAD DIST. NO.	STATE	FED. AID PROJECT NUMBER	STATE	SHEET NO.	TOTAL SHEETS
17	MONT.	F 53(17)	105317	6	6

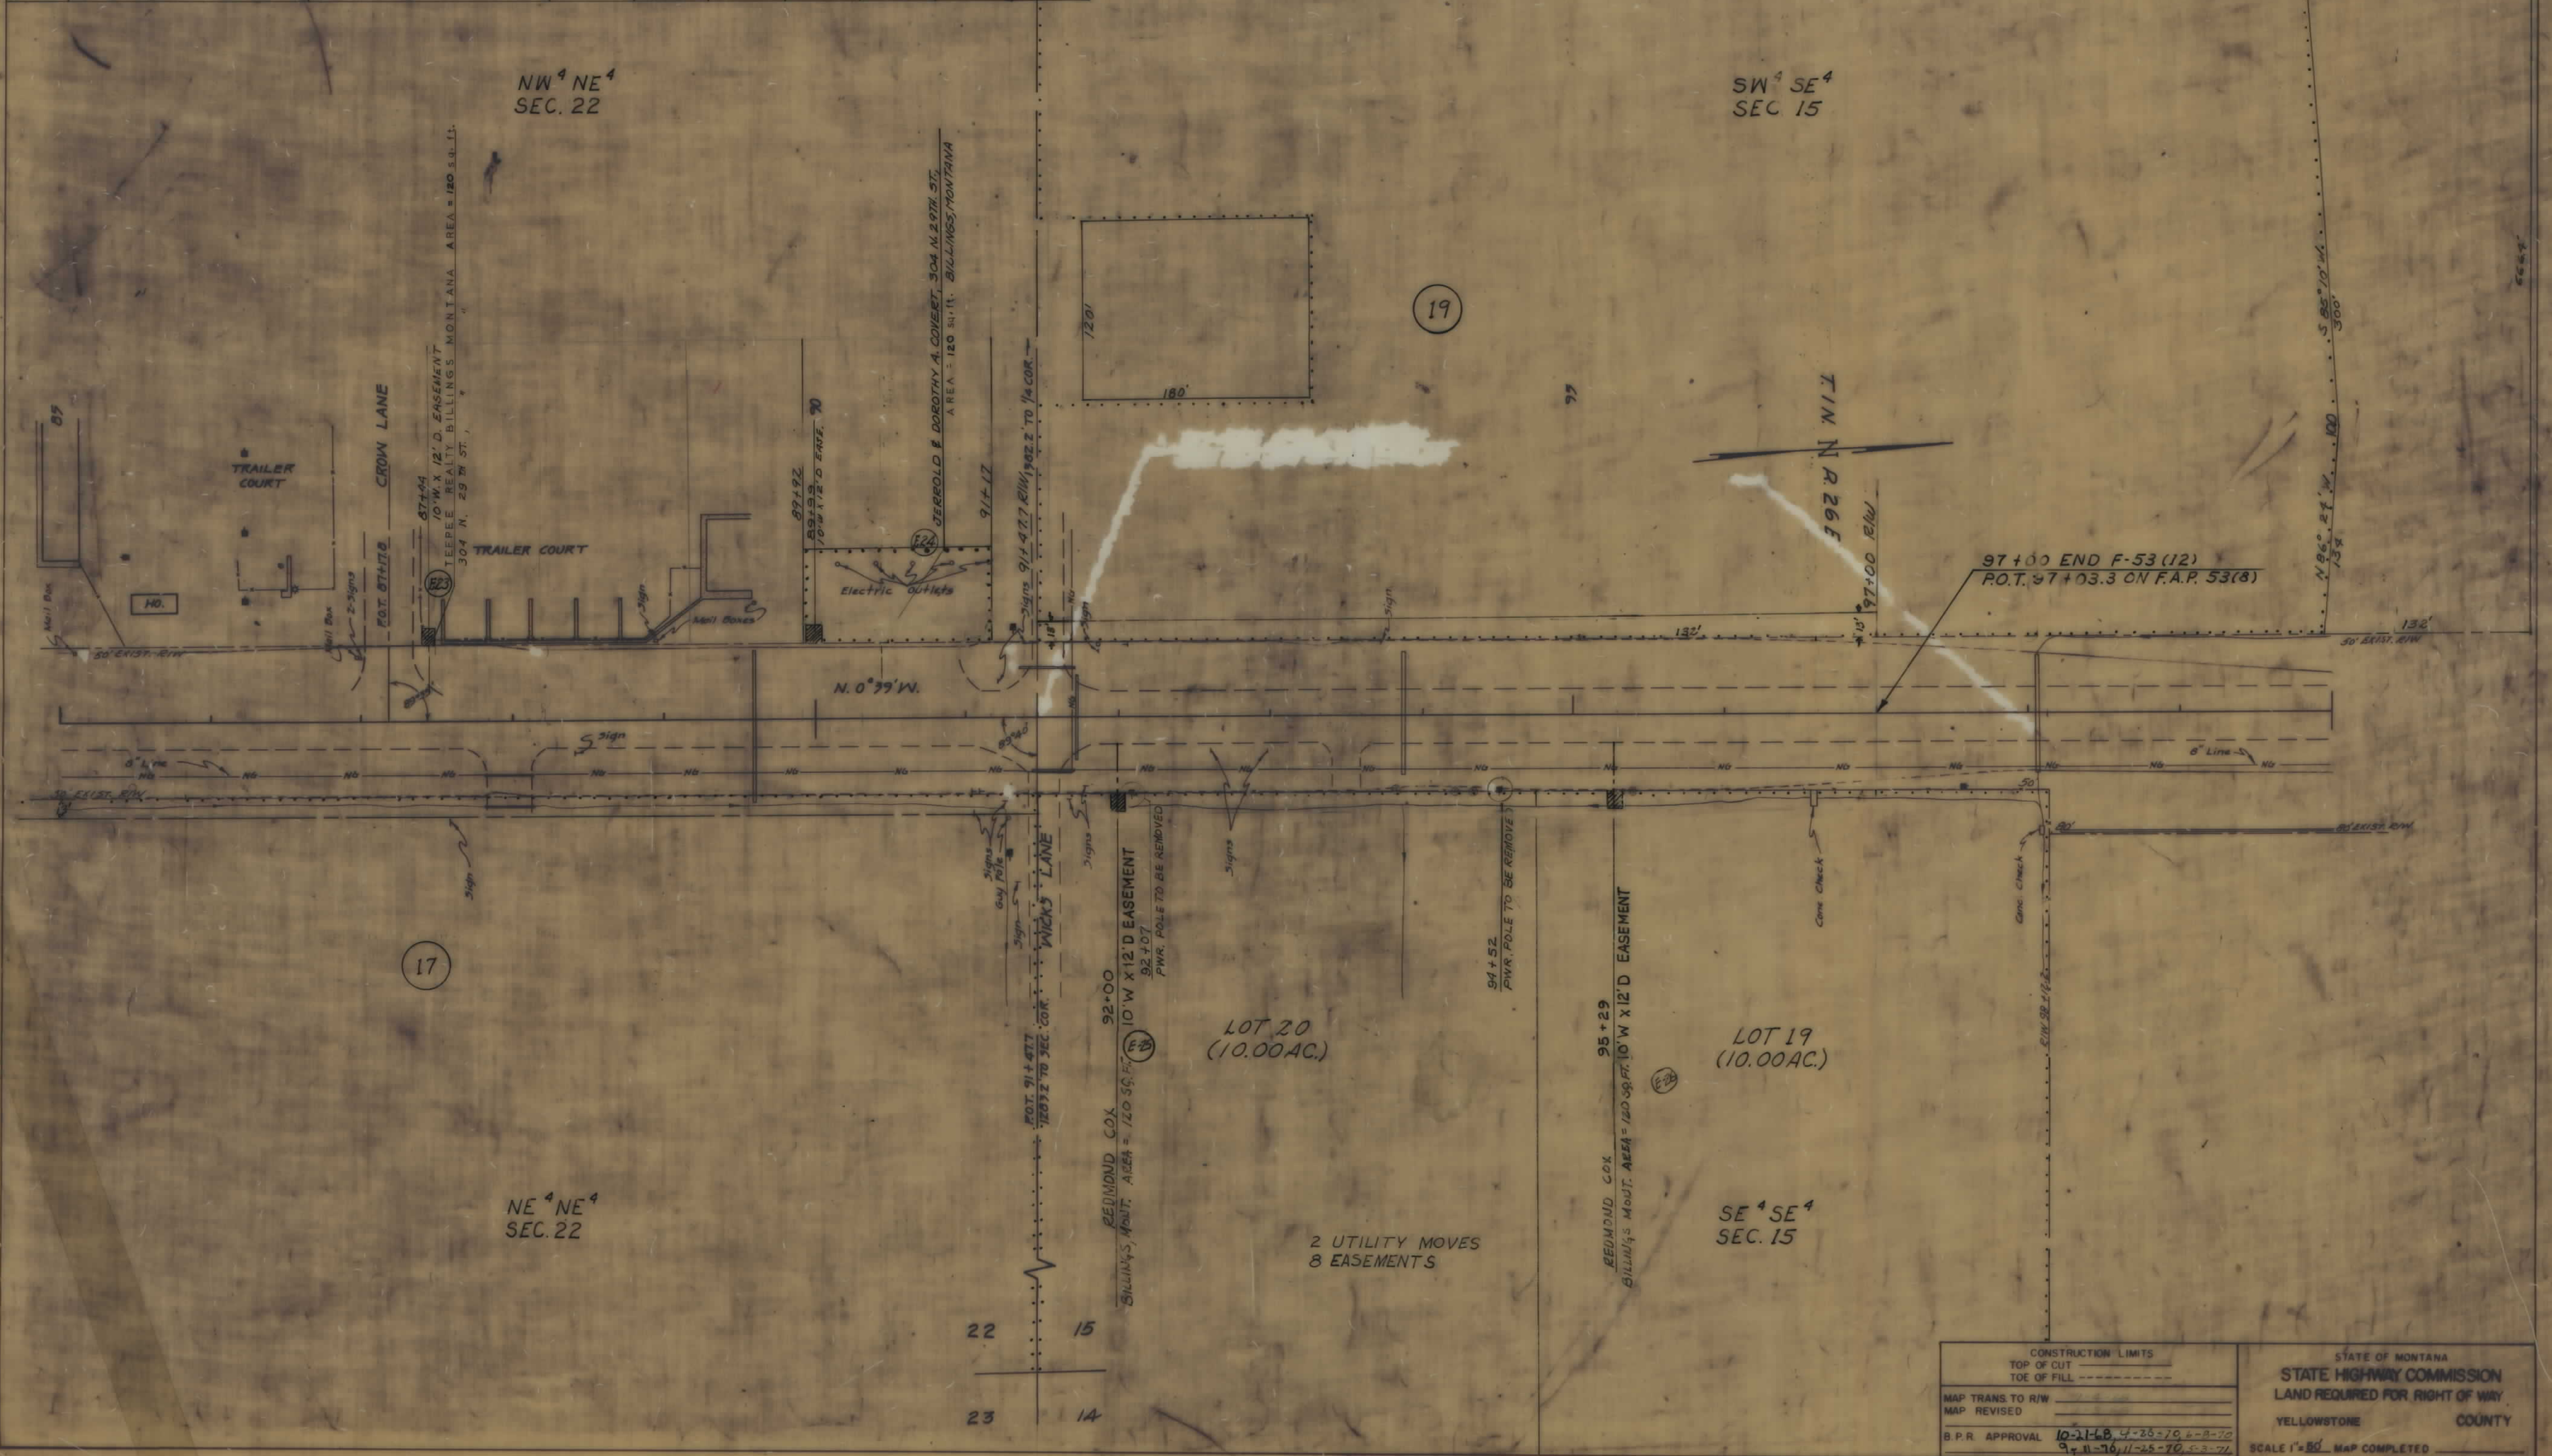

CONSTRUCTION LIMITS		STATE OF MONTANA	
TOP OF CUT		STATE HIGHWAY COMMISSION	
TOE OF FILL		LAND REQUIRED FOR RIGHT OF WAY	
MAP TRANS TO R/W		YELLOWSTONE COUNTY	
MAP REVISED		SCALE 1"=80' MAP COMPLETED	
B.P.R. APPROVAL		10-21-68, 4-25-70, 6-8-70	
		9-11-76, 11-25-70, 5-3-71	