

PLANS
NOT
TO
SCALE

STATE	RIGHT OF WAY ID.	SHEET NO.	TOTAL SHEETS
MONTANA	F 56-2(2)17	1	4
PROJECT NUMBER 1239-002			
BULL LAKE NORTH			

STATE OF MONTANA

DEPARTMENT OF TRANSPORTATION

HIGHWAYS DIVISION

RIGHT OF WAY PLAN OF

FEDERAL AID PROJECT F 56-2(2)17

BULL LAKE NORTH

LINCOLN COUNTY


18.1 MILES

INDEX

PARCEL NO.	OWNERSHIP	SHEET NO.
1	JOHN H. HEBERT	2
2	ANGEL ISLAND COMMUNITY ASSC.	2
3	RONALD ANDERSON et al	2
4	CHAMPION INTERNATIONAL	3
5	MARTIN S. & JOAN R. RIEDLINGER	4
6	FRANCIS D. & JEANNINE M. MARTIN	4
7	CHAMPION INTERNATIONAL	4

MONTANA
CADD
FILENAME

07-FEB-1992
10:08
RDRW
MONTANA
CADD
1239BUT1.ROW 1

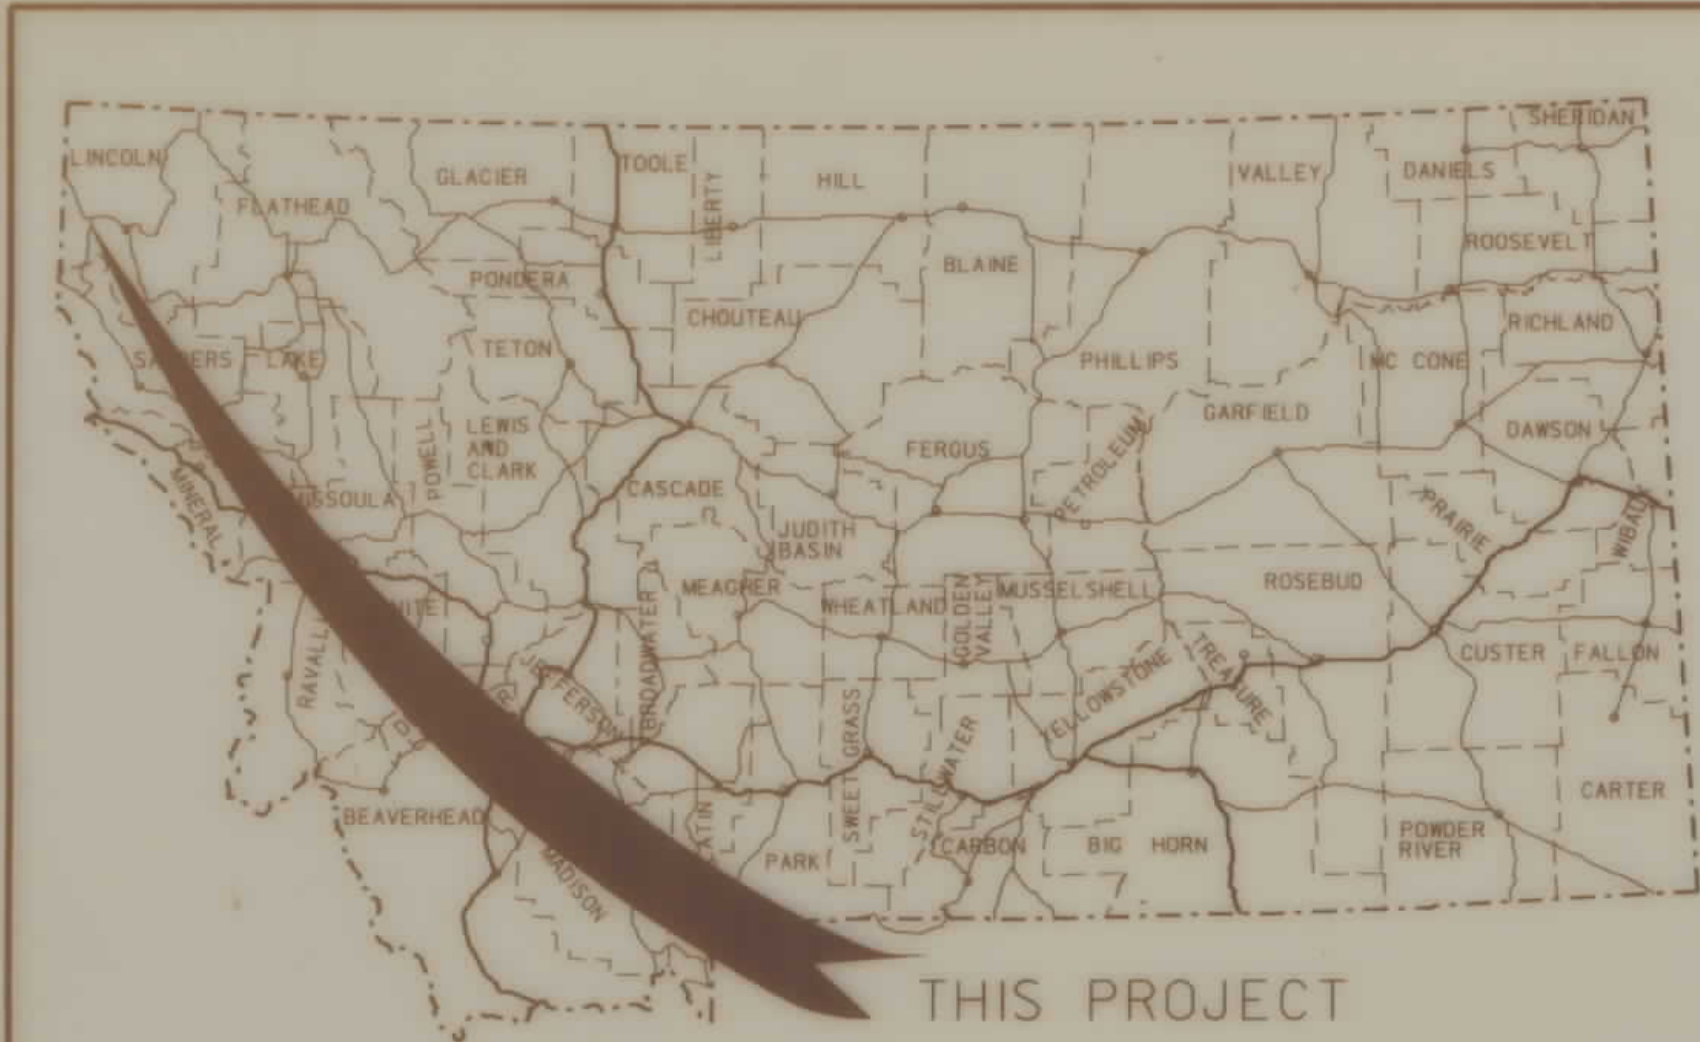

CONVENTIONAL SIGNS



PROPOSED RIGHT OF WAY LINE	---
EXISTING RIGHT OF WAY LINE	---
RAILROAD RIGHT OF WAY LINE	---
CENTERLINE (C) OR PROJECTED LINE	---
STK'D CENTERLINE	---
STATE & NATIONAL BORDER LINES	---
CITY OR TOWN LIMITS LINE	---
COUNTY, PARK OR FOREST BOUNDARY	---
SECTION LINE	---
RESERVATION LINE	---
FULL ACCESS CONTROL	---
LIMITED ACCESS CONTROL	---
OWNERSHIP BOUNDARY	---
PRESENT TRAVELED WAY (P.T.W.)	---
FENCE LINE	---
EXISTING GUARDRAIL	---
PROPOSED GUARDRAIL	---
GATE IN FENCE	---
CATTLE GUARD: EXIST. - PROPOSED	---
SECTION CORNER	---
1/4 SECTION CORNER	---
CLOSING CORNER	---
MEANDER CORNER	---
CENTER OF SECTION	---
POWER POLE IN PLACE	---
TELEPHONE POLE IN PLACE	---
TELEGRAPH POLE IN PLACE	---
LIGHT POLE	---
PROPOSED CULVERT	---
EXISTING CULVERT	---
OUTLET DITCH	---
INLET DITCH	---
EXISTING DITCH	---
CHANNEL CHANGES	---
DITCH BLOCK	---
RIPRAP	---
BRIDGES	---
RAILROADS	---
PARCEL NUMBERS	---
APPROACH: EXIST. - PROPOSED	---



FWHA/DOT APPROVAL FEB. 4, 1992
MAP REVISED MARCH 11, 1992

FED. ROAD DIST. NO.	STATE	PROJECT	SHEET NO.	TOTAL SHEETS
	MONT.	F54-2(2)17	2	4

1239-002
BULL LAKE NORTH

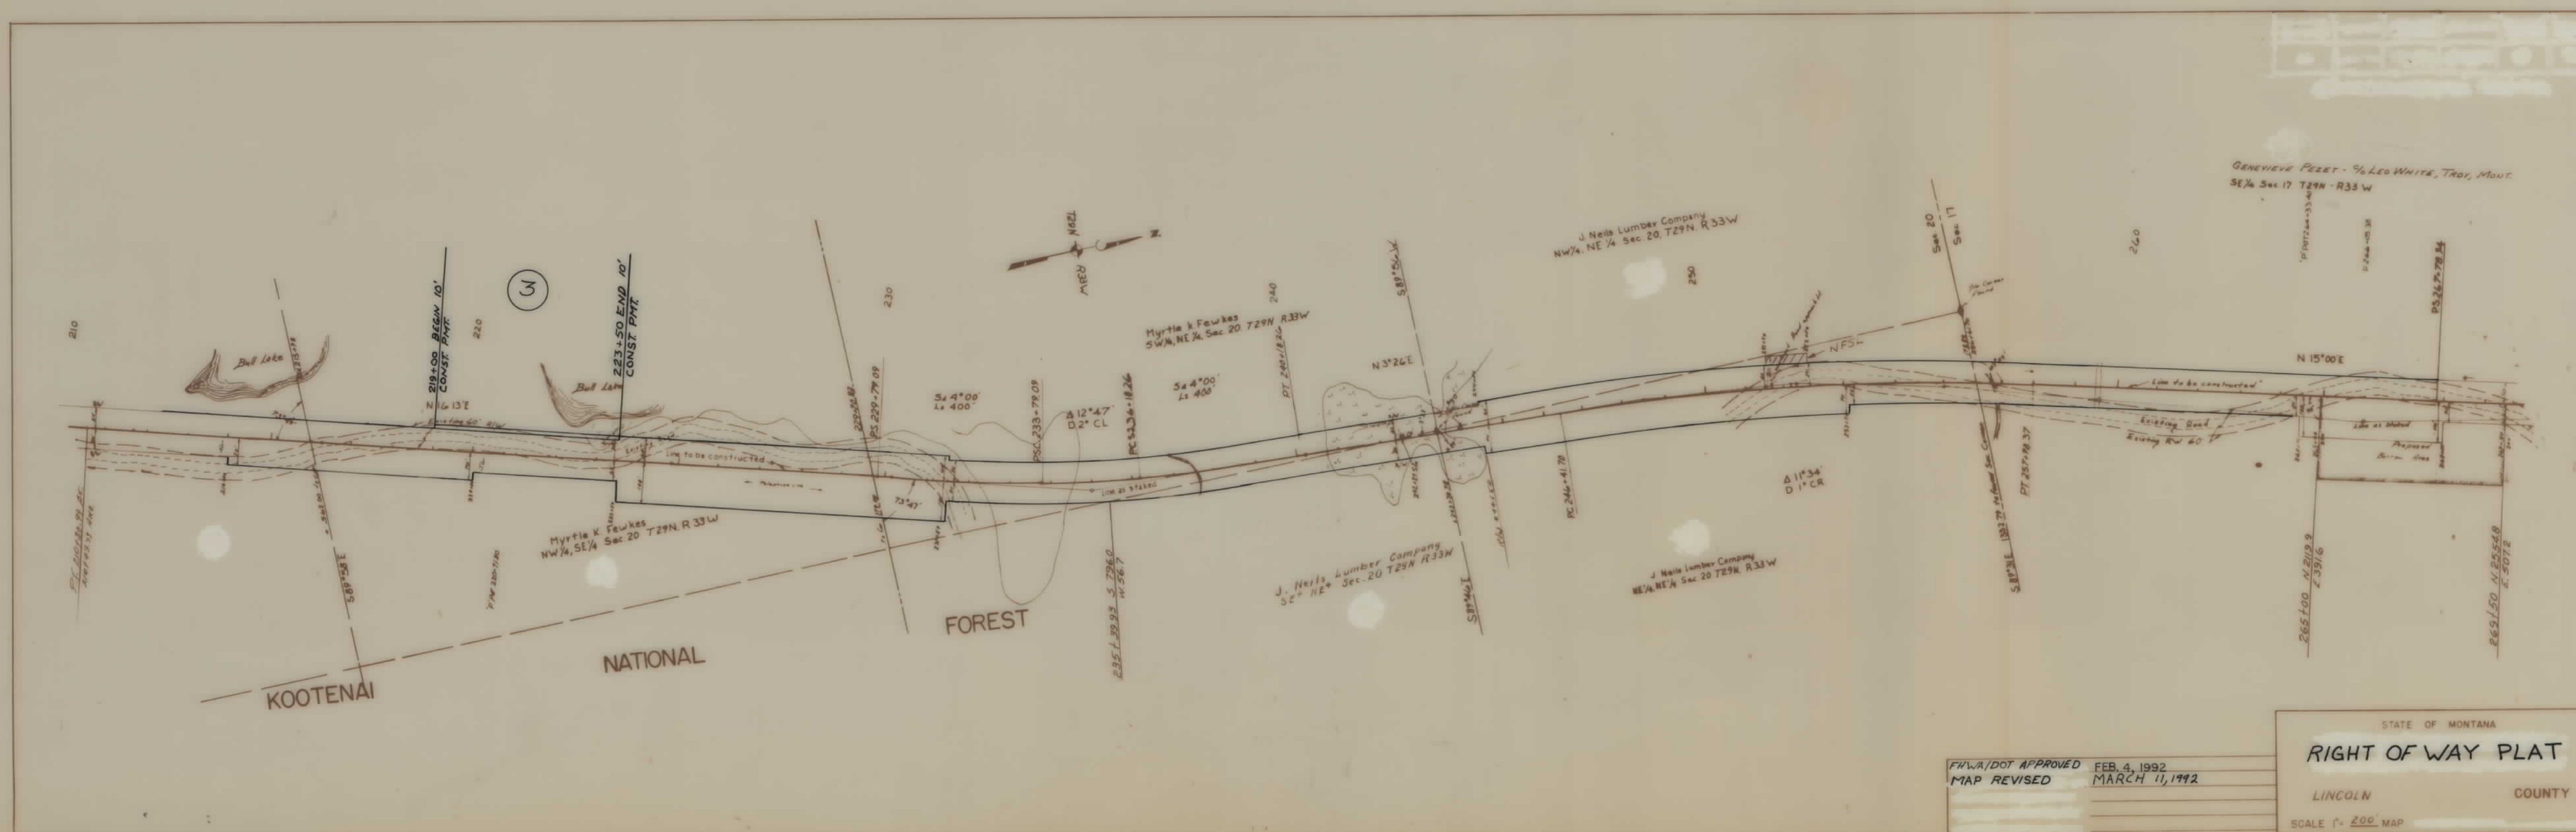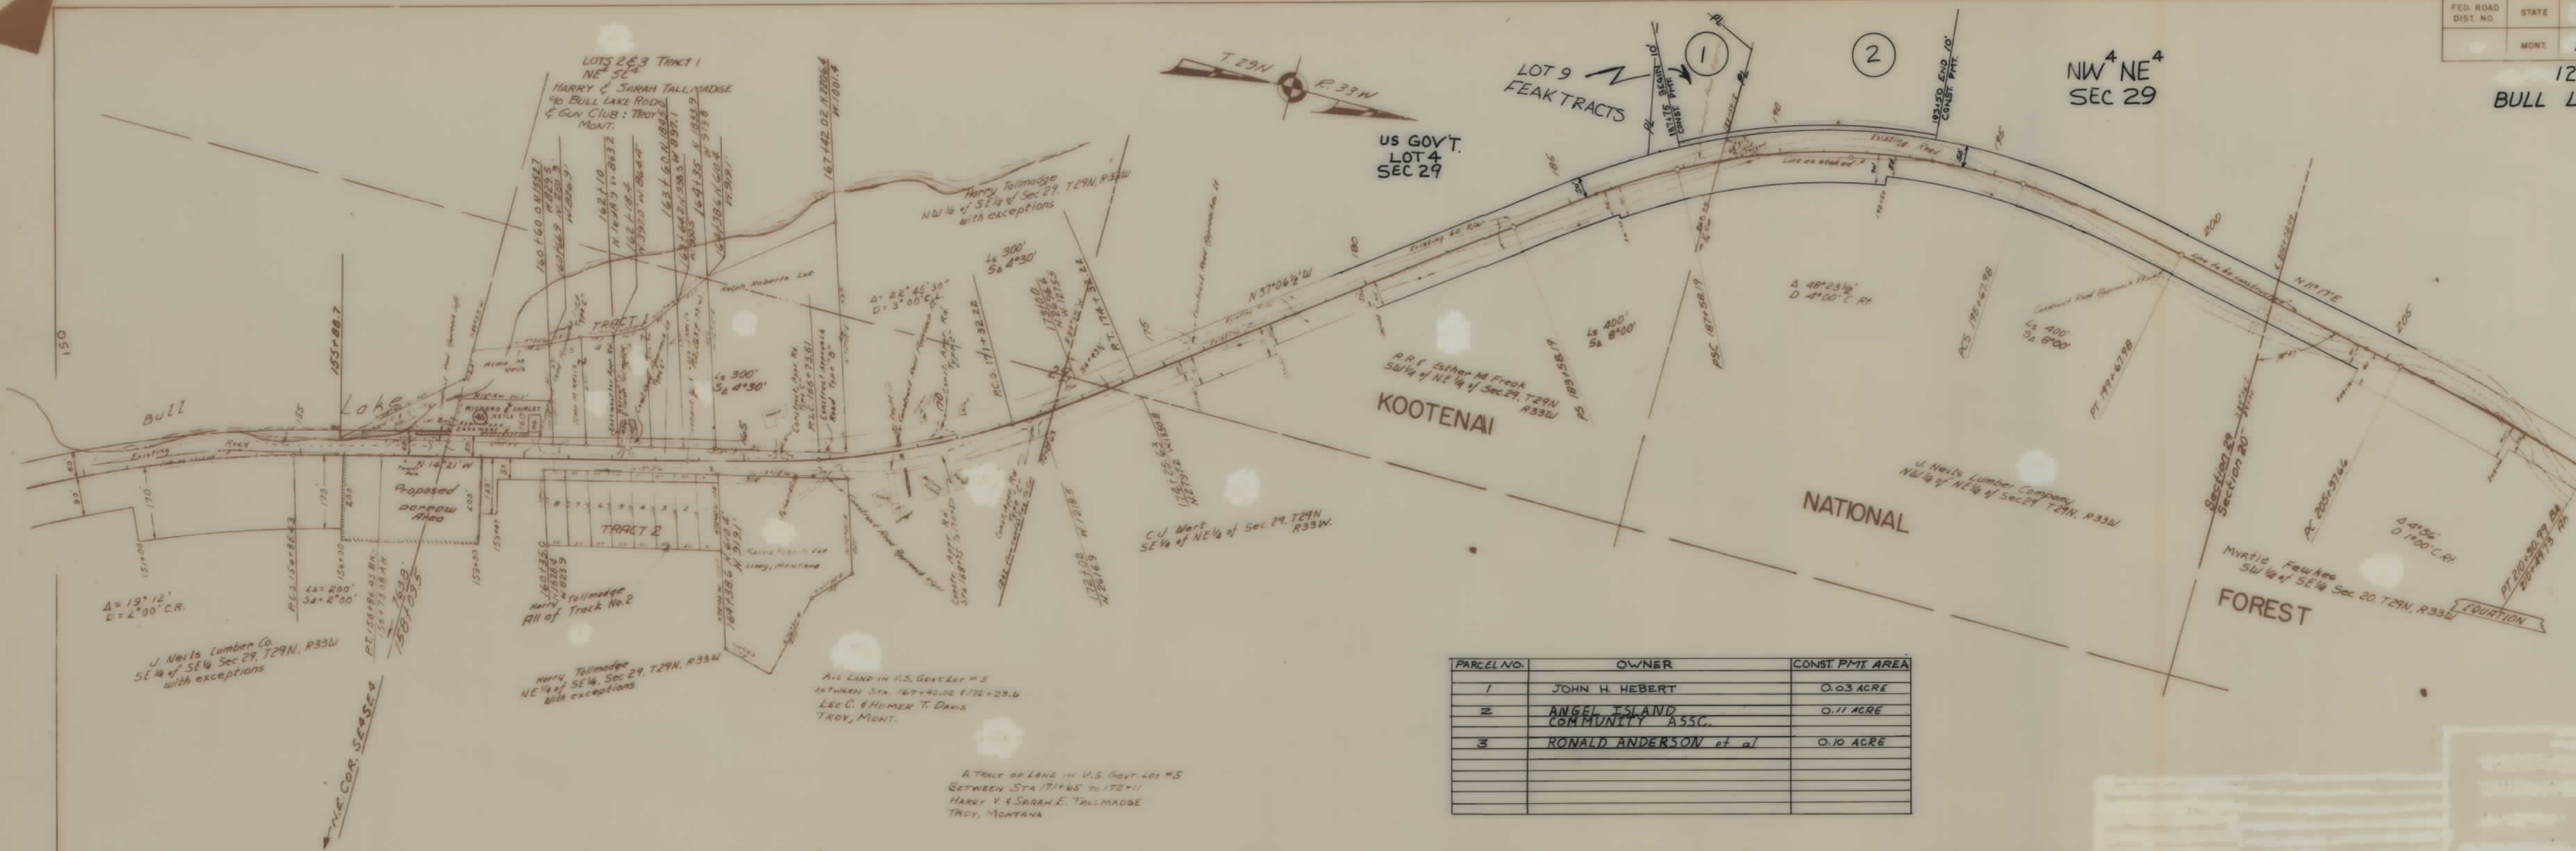

FHA/DOJ APPROVED FEB. 4, 1992
MAP REVISED MARCH 11, 1992

STATE OF MONTANA
RIGHT OF WAY PLAT
LINCOLN COUNTY
SCALE 1" = 200' MAP

1239-002
BULL LAKE NORTH

