


PLANS
NOT
TO
SCALE

FED. ROAD DIST. NO.	STATE	FED. AID PROJECT NUMBER	STATE	SHEET NO.	TOTAL SHEETS
8	MONT.	CONST. NO.	57-2(8)10	1	4

RAYNESFORD — GEYSER

PARCEL	NAME	AREA TO BE ACQUIRED
1	ART KLIND, RAYNESFORD MT.	0.03 ACRES

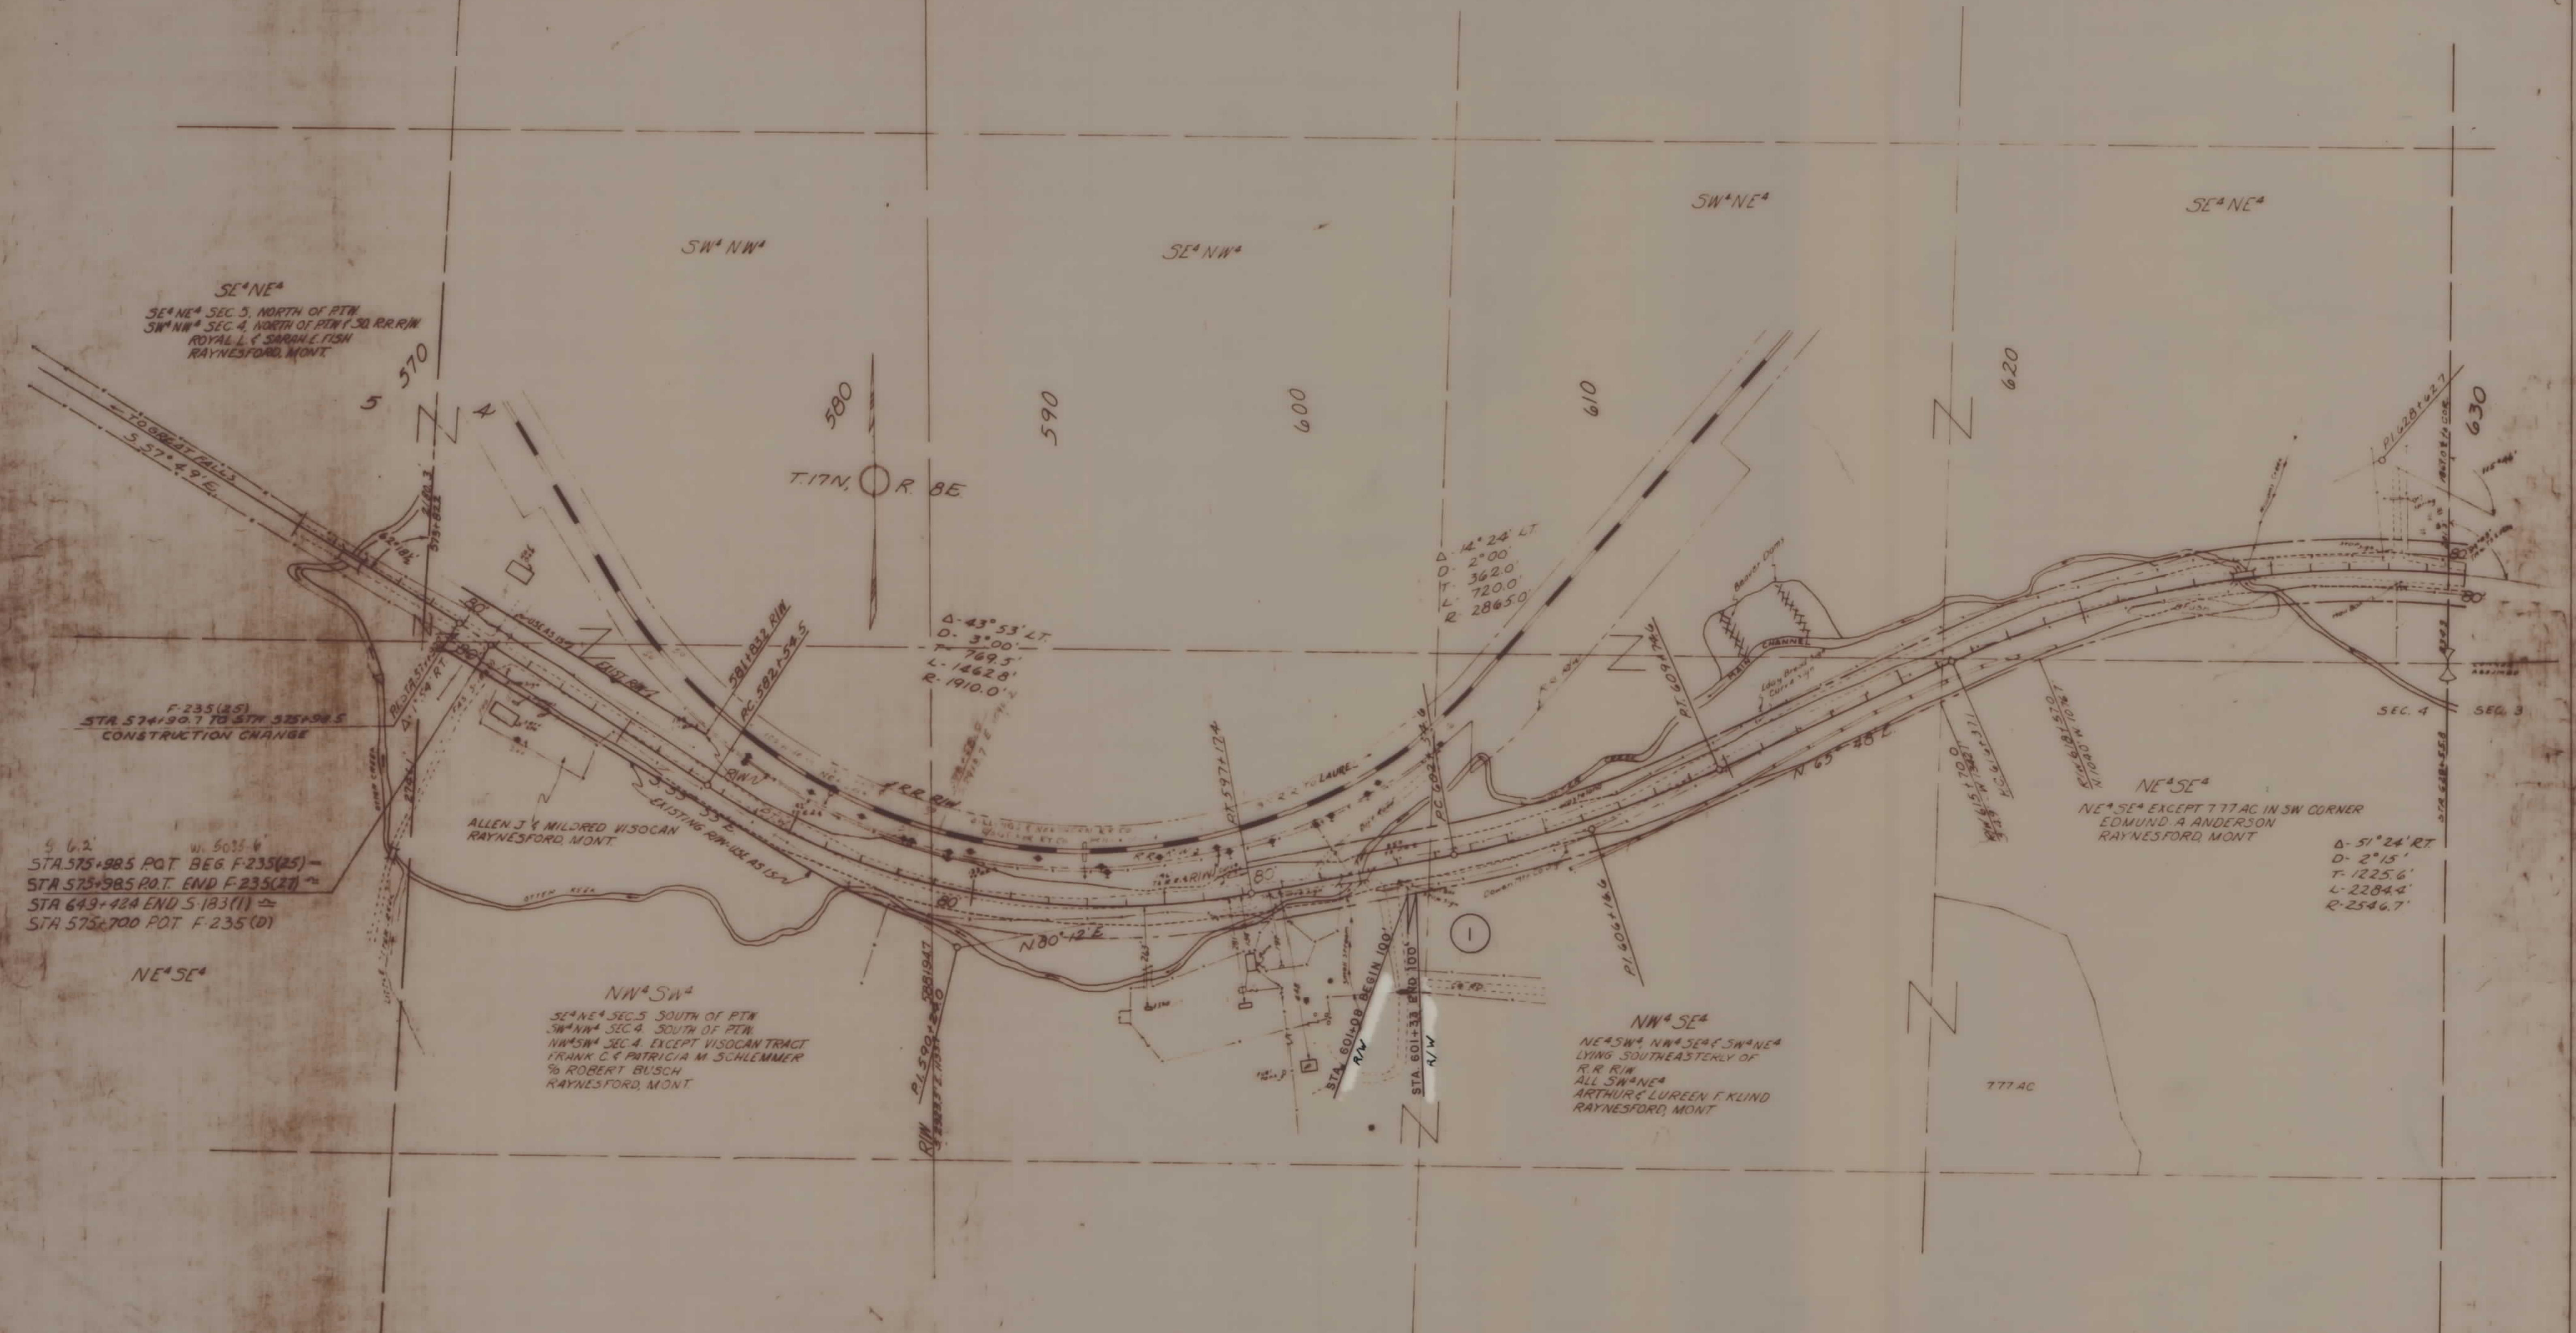


STATE APPROVAL 10-13-87

MAPS MADE	7-5-88, 8-1-88
MAPS REVISED	
MAPS FOR PUB. ROADS	
MAPS COMPLETED	

STATE OF MONTANA
STATE HIGHWAY COMMISSION
LAND REQUIRED FOR RIGHT OF WAY
JUDITH BABIN COUNTY
SCALE 1" = 200' MAP APPROVED BY

FED. ROAD DIST. NO.	STATE	FED. AID PROJECT NUMBERS		STATE NO.	SHEET NO.	TOTAL SHEETS
		CONST. NO.	R/W NO.			
8	MONT.		F 57-2(8)10		2	4

OWNERSHIPS		
PARCEL	NAME	CONSTR. PERMIT AREA
2	JOHN BODNER, RAYNESFORD, MT.	0.06 ACRES

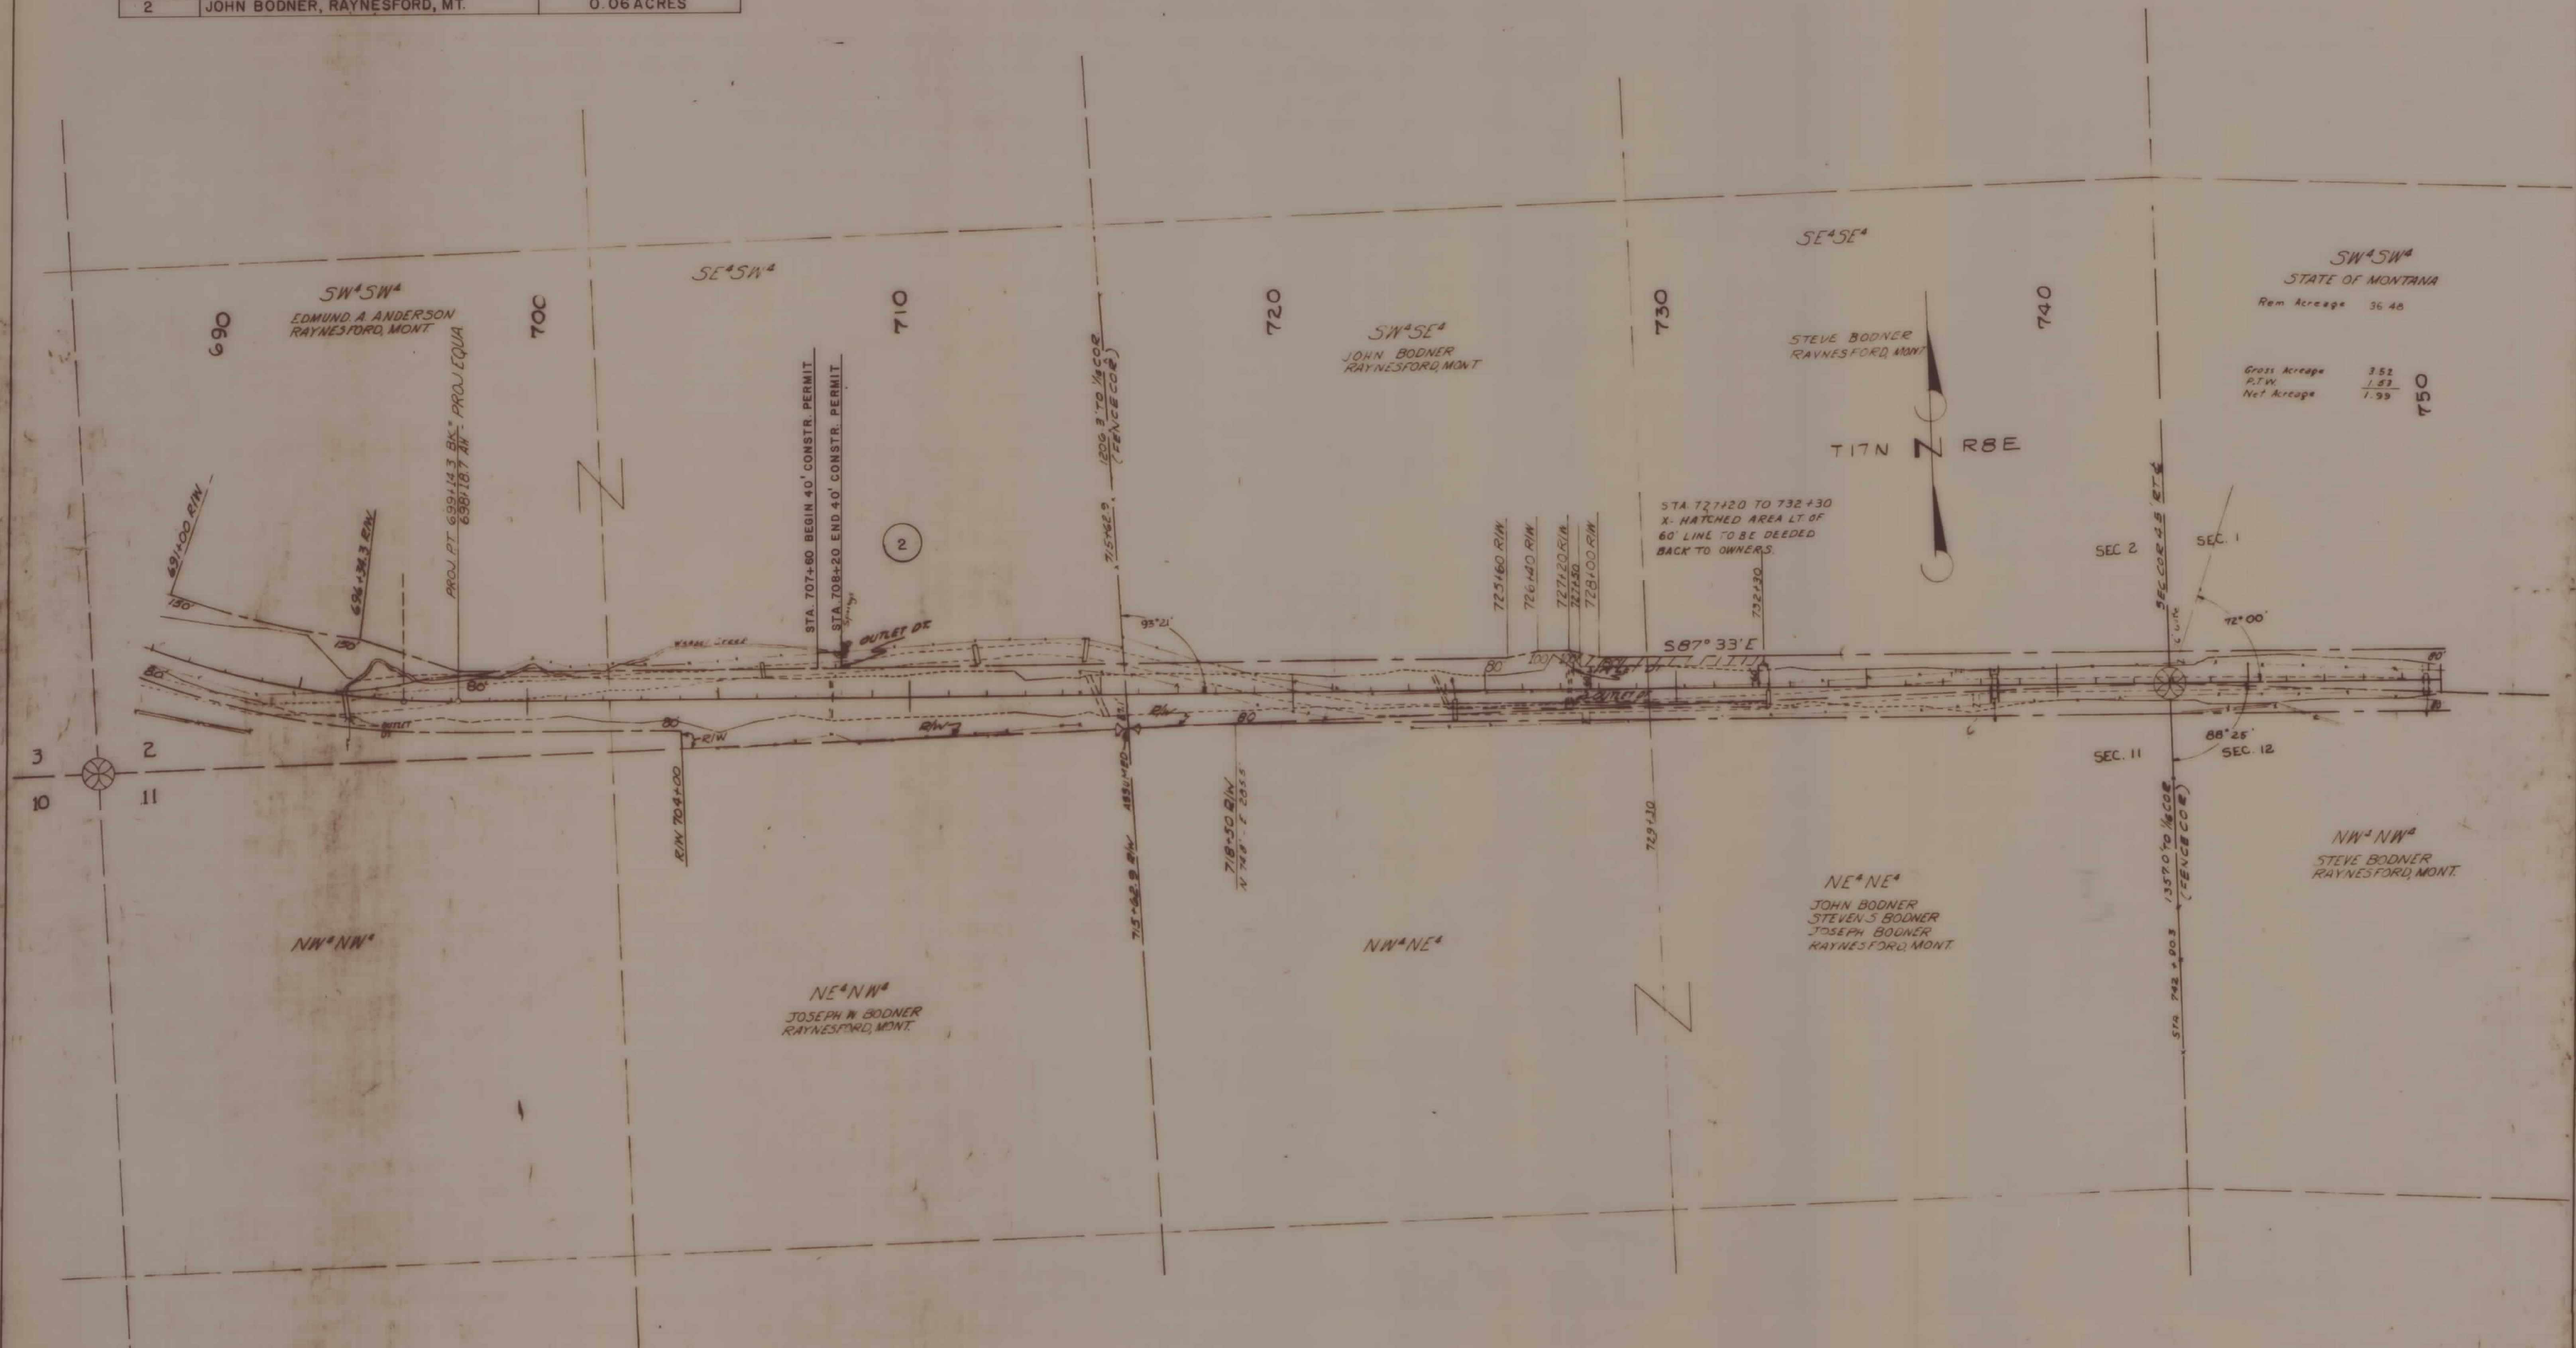

STATE OF MONTANA	
STATE HIGHWAY COMMISSION	
LAND REQUIRED FOR RIGHT OF WAY	
JUDITH BASIN	COUNTY
SCALE 1"=200' MAP APPROVED BY _____	
MAPS MADE _____	MAPS REVISED 7-15-81
MAPS COMPLETED _____	

OWNERSHIPS		
PARCEL	NAME	AREA TO BE ACQUIRED
4	JOHN BODNER RAYNESFORD MT.	0.65 ACRES

FED. ROAD DIST. NO.	STATE	FED. AID PROJECT NUMBERS		STATE NO.	SHEET NO.	TOTAL SHEETS
		CONST. NO.	R/W NO.			
8	MONT.		F 57-2(8)10	1235-21	3	4



