

PLANS
NOT
TO
SCALE

OWNERSHIPS									
PARCEL	NAME	ADDRESS	TOTAL AREA	GROSS R/W AREA	P.T.W. AREA	EASEMENT ACQUIRED	REMAINDER		CONST. PERMIT AREA
							LEFT	RIGHT	
1	Arthur M. Relacyk								0.06 AC.
2	Burlington Northern Railroad	See Sheet No. 3							

STATE	PROJECT NO.	SHEET NO.	TOTAL SHEETS
MONTANA	F 57-7(9)306	2	3

LINDSAY - SOUTHEAST





CONSTRUCTION LIMITS TOP OF CUT TOE OF FILL CONSTRUCTION LIMITS INCLUDE BACKSLOPE ROUNDING		STATE OF MONTANA DEPARTMENT OF HIGHWAYS LAND REQUIRED FOR RIGHT OF WAY	
WAD TRANS. TO R/W	10-4-88	DAWSON	COUNTY
MAO REVISED		SCALE 1" = 60'	MAP COMPLETED
F.H.W.A. APPROVED 10-20-88			

F 57-7(9)306 SHT 2 OF 3

OWNERSHIPS									
PARCEL	NAME	ADDRESS	TOTAL AREA	GROSS R/W AREA	P.T.W. AREA	EASEMENT ACQUIRED	REMAINDER		CONST. PERMIT AREA
							LEFT	RIGHT	
2	Burlington Northern Railroad								0.34 AC.

STATE	PROJECT NO.	SHEET NO.	TOTAL SHEETS
MONTANA	F 57-7(9) 306	3	3

LINDSAY-SOUTHEAST

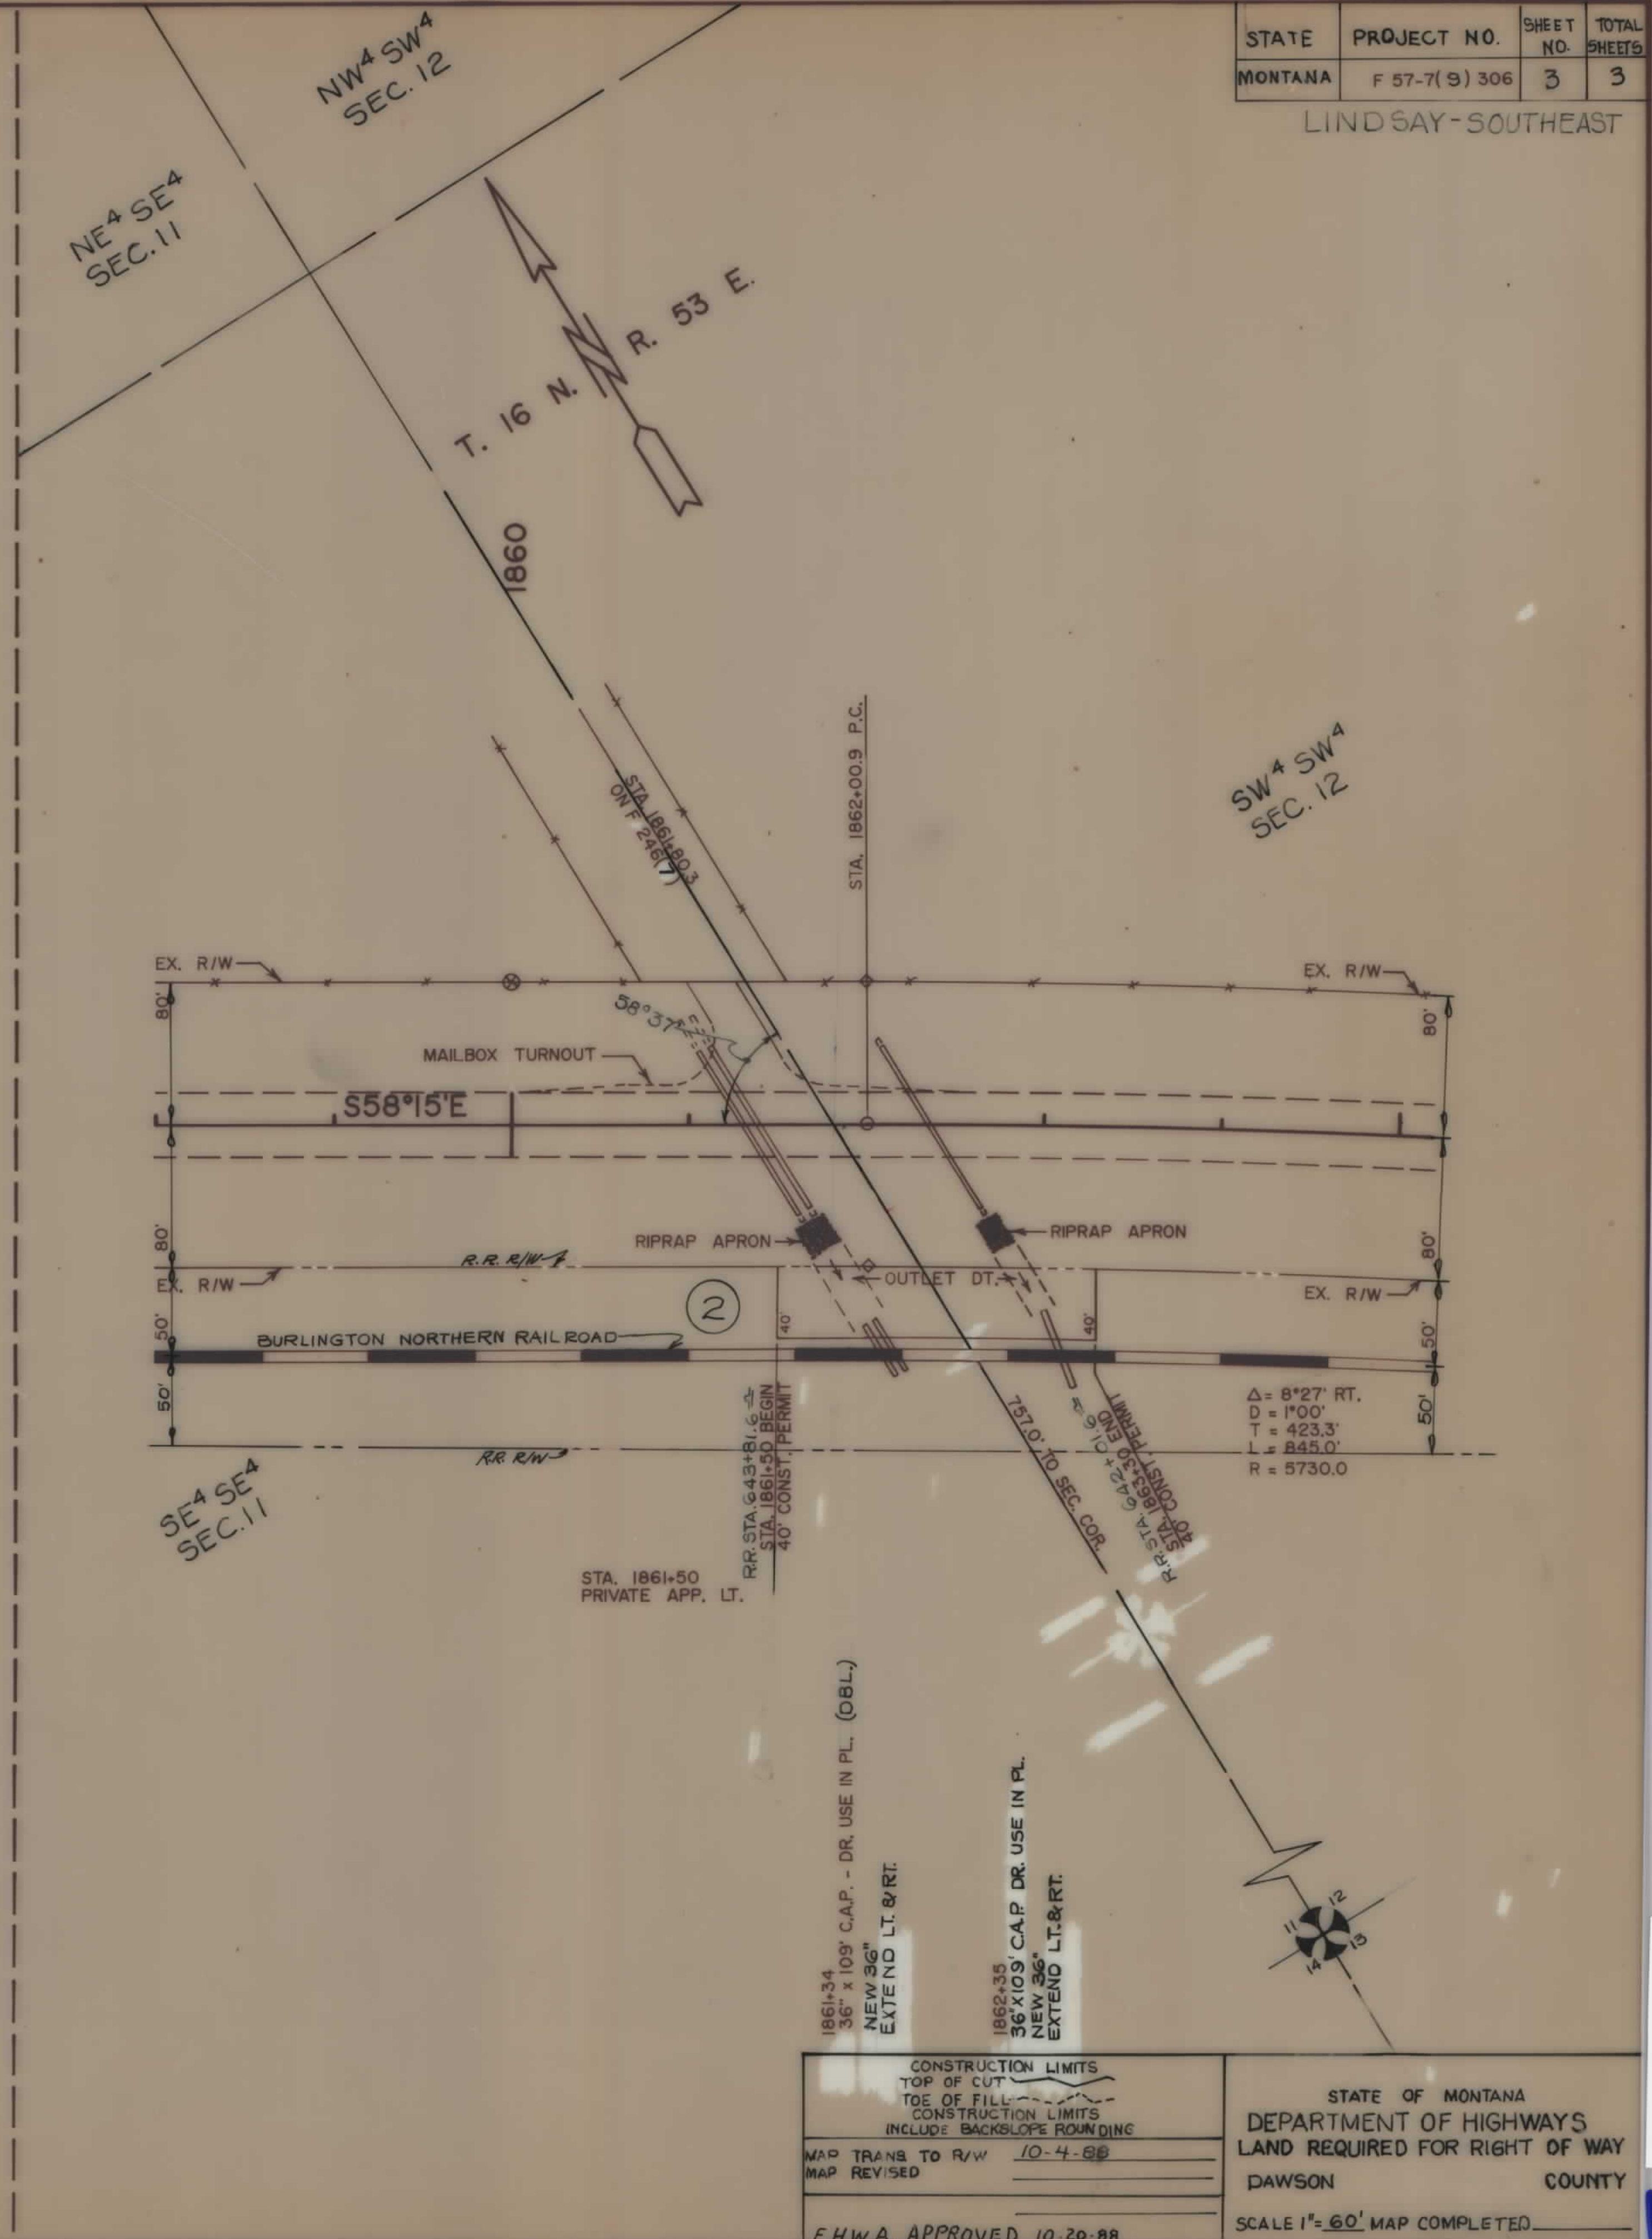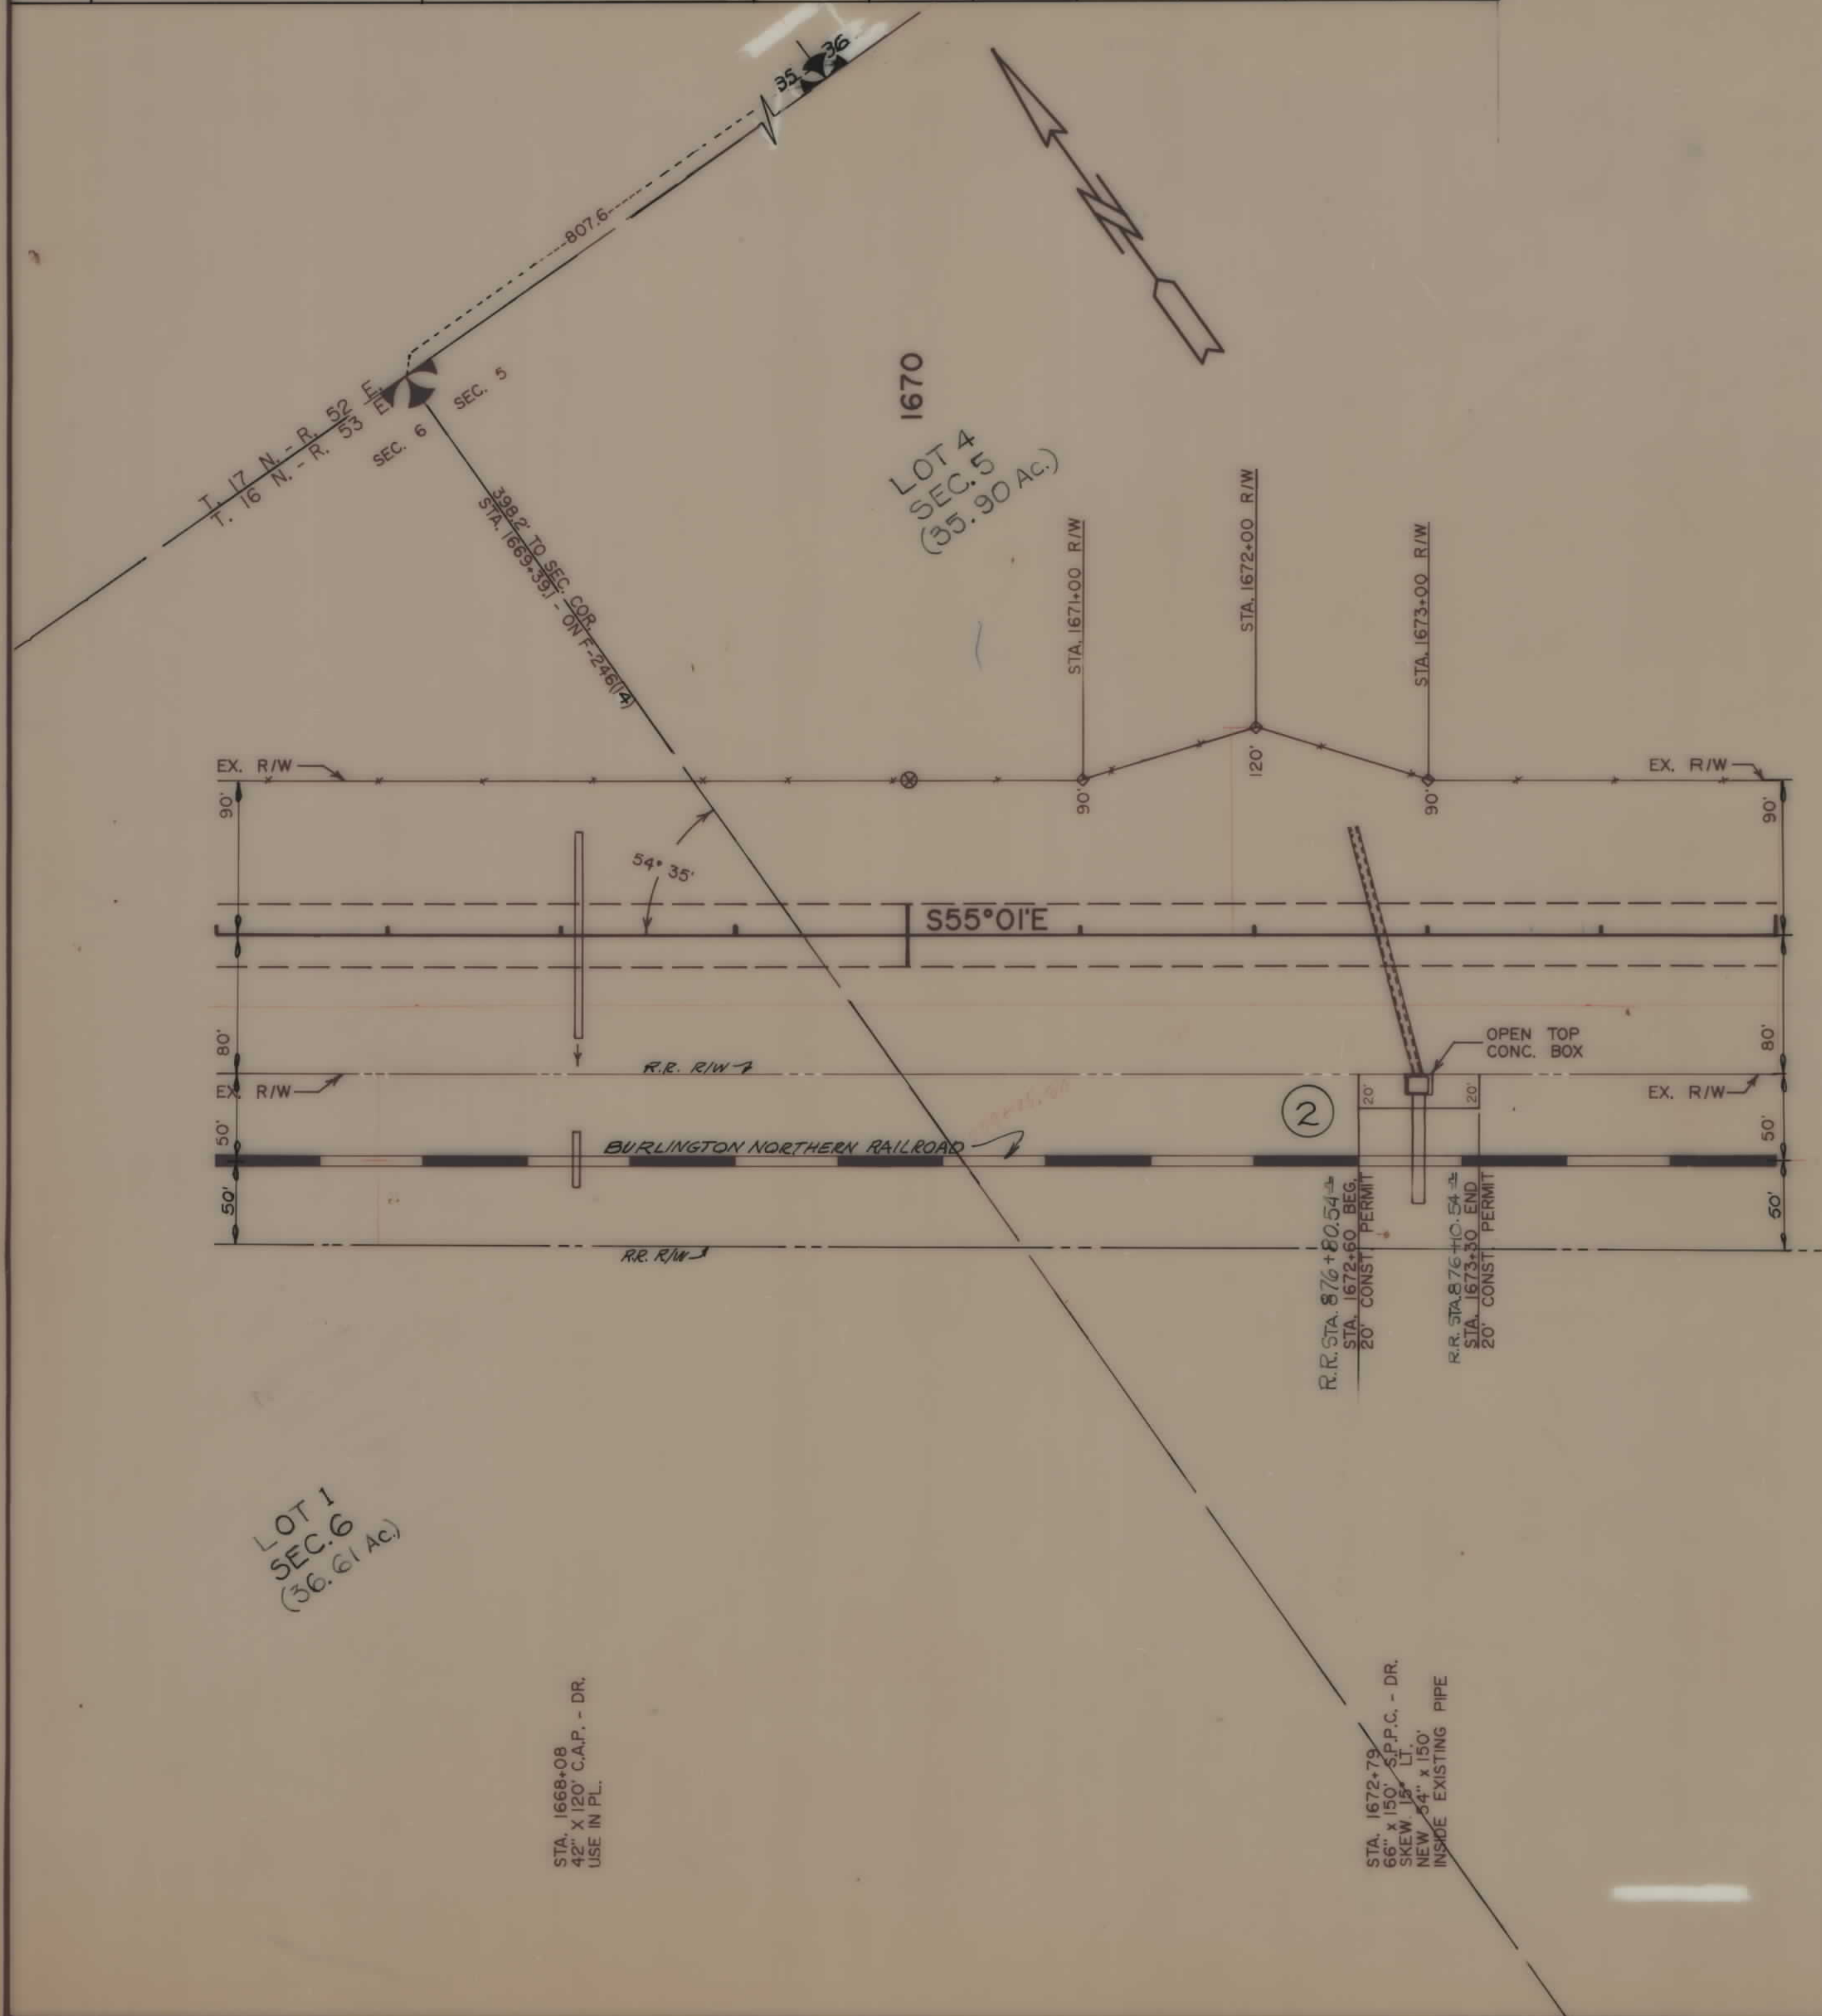

CONSTRUCTION LIMITS
TOP OF CUT
TOE OF FILL
CONSTRUCTION LIMITS
INCLUDE BACKSLOPE ROUNDING

MAP TRANS TO R/W 10-4-88
MAP REVISED

F.H.W.A. APPROVED 10-20-88

STATE OF MONTANA
DEPARTMENT OF HIGHWAYS
LAND REQUIRED FOR RIGHT OF WAY

DAWSON COUNTY

SCALE 1" = 60' MAP COMPLETED