


PLANS

NOT

TO

SCALE


FED. ROAD DIST. NO.	STATE	FED. AID PROJ. NO.	STATE R/W NO.	SHEET NO.	TOTAL SHEETS
1	MONT.	F-58(18)	1058-18	1	3

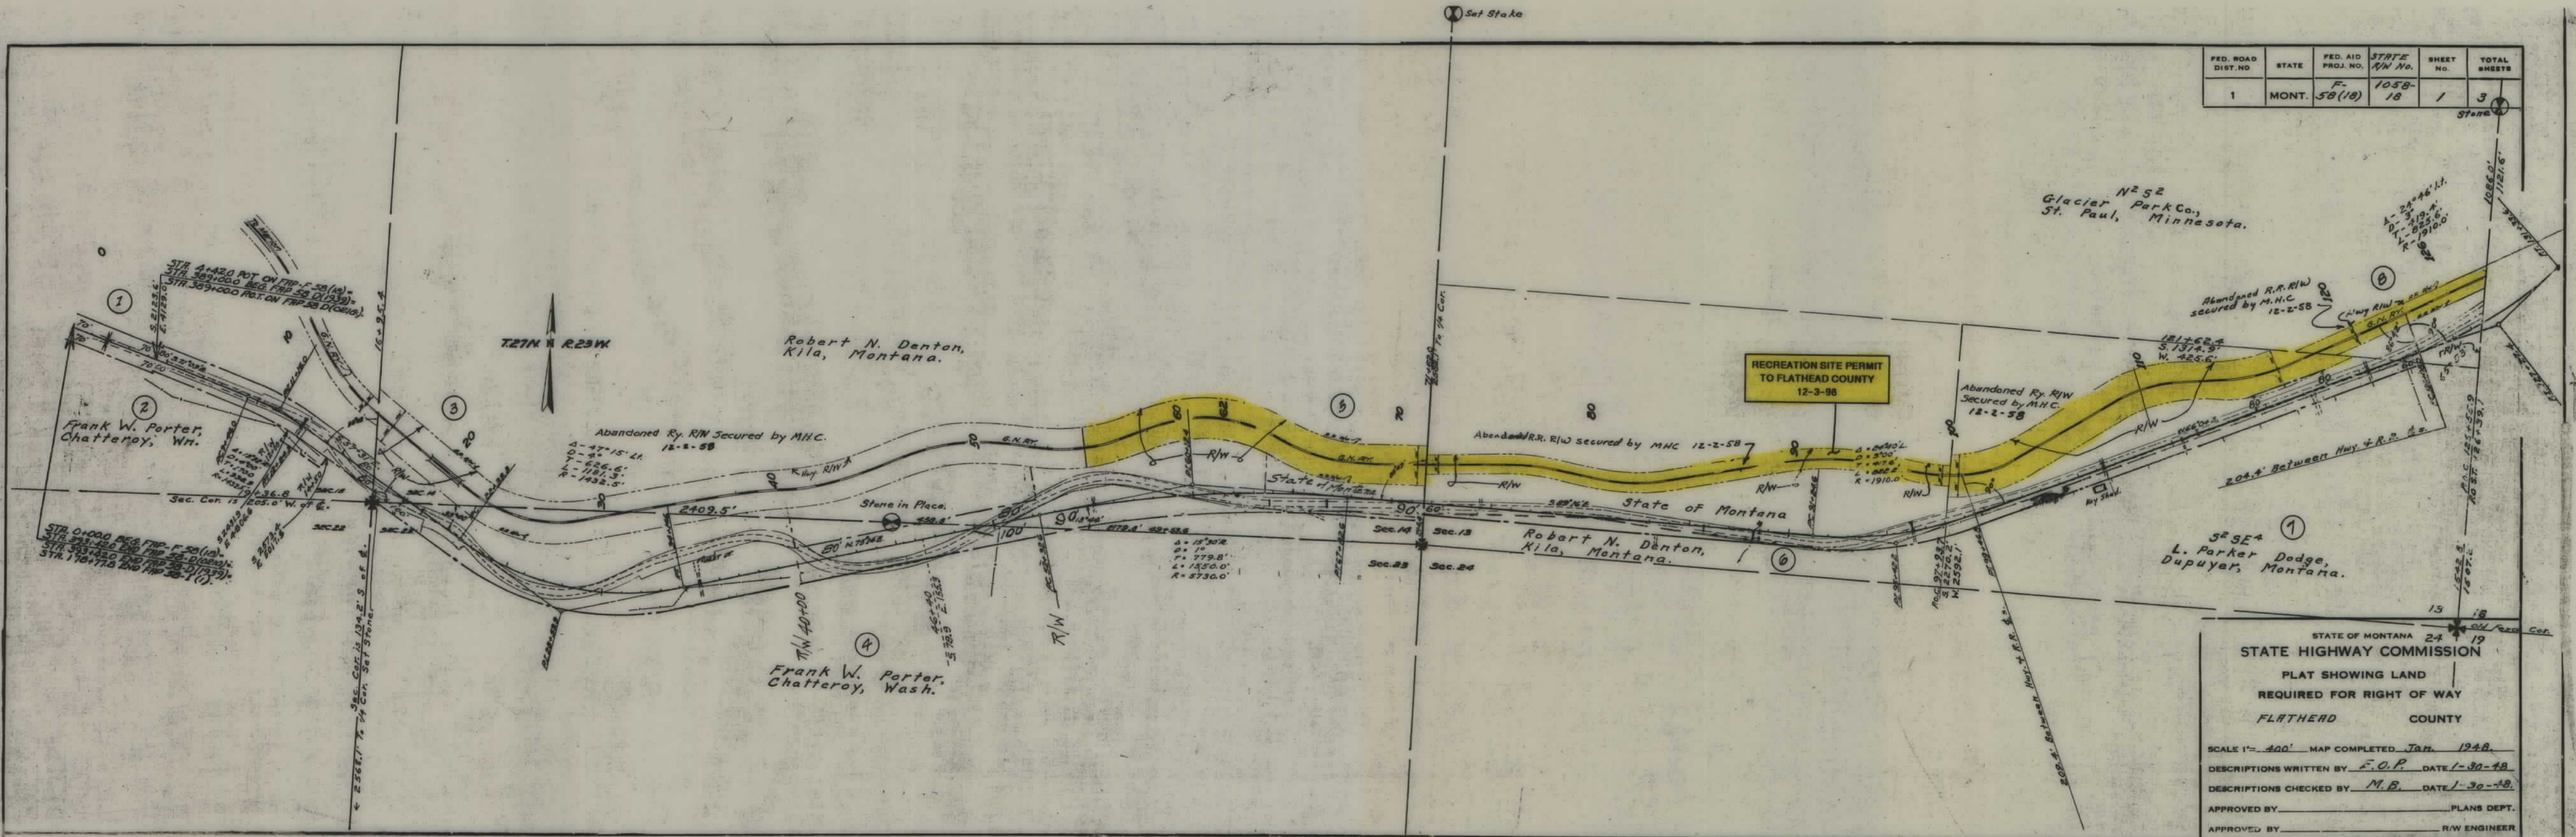

STATE OF MONTANA 24 19
 STATE HIGHWAY COMMISSION
 PLAT SHOWING LAND
 REQUIRED FOR RIGHT OF WAY
 FLATHEAD COUNTY

SCALE 1" = 400' MAP COMPLETED Jan. 1948.
 DESCRIPTIONS WRITTEN BY E.O.P. DATE 1-30-48
 DESCRIPTIONS CHECKED BY M.B. DATE 1-30-48
 APPROVED BY _____ PLANS DEPT.
 APPROVED BY _____ R/W ENGINEER

FED. ROAD DIST. NO.	STATE	FED. AID PROJ. NO.	STATE R/W NO.	SHEET NO.	TOTAL SHEETS
1	MONT	58(18)		2	3

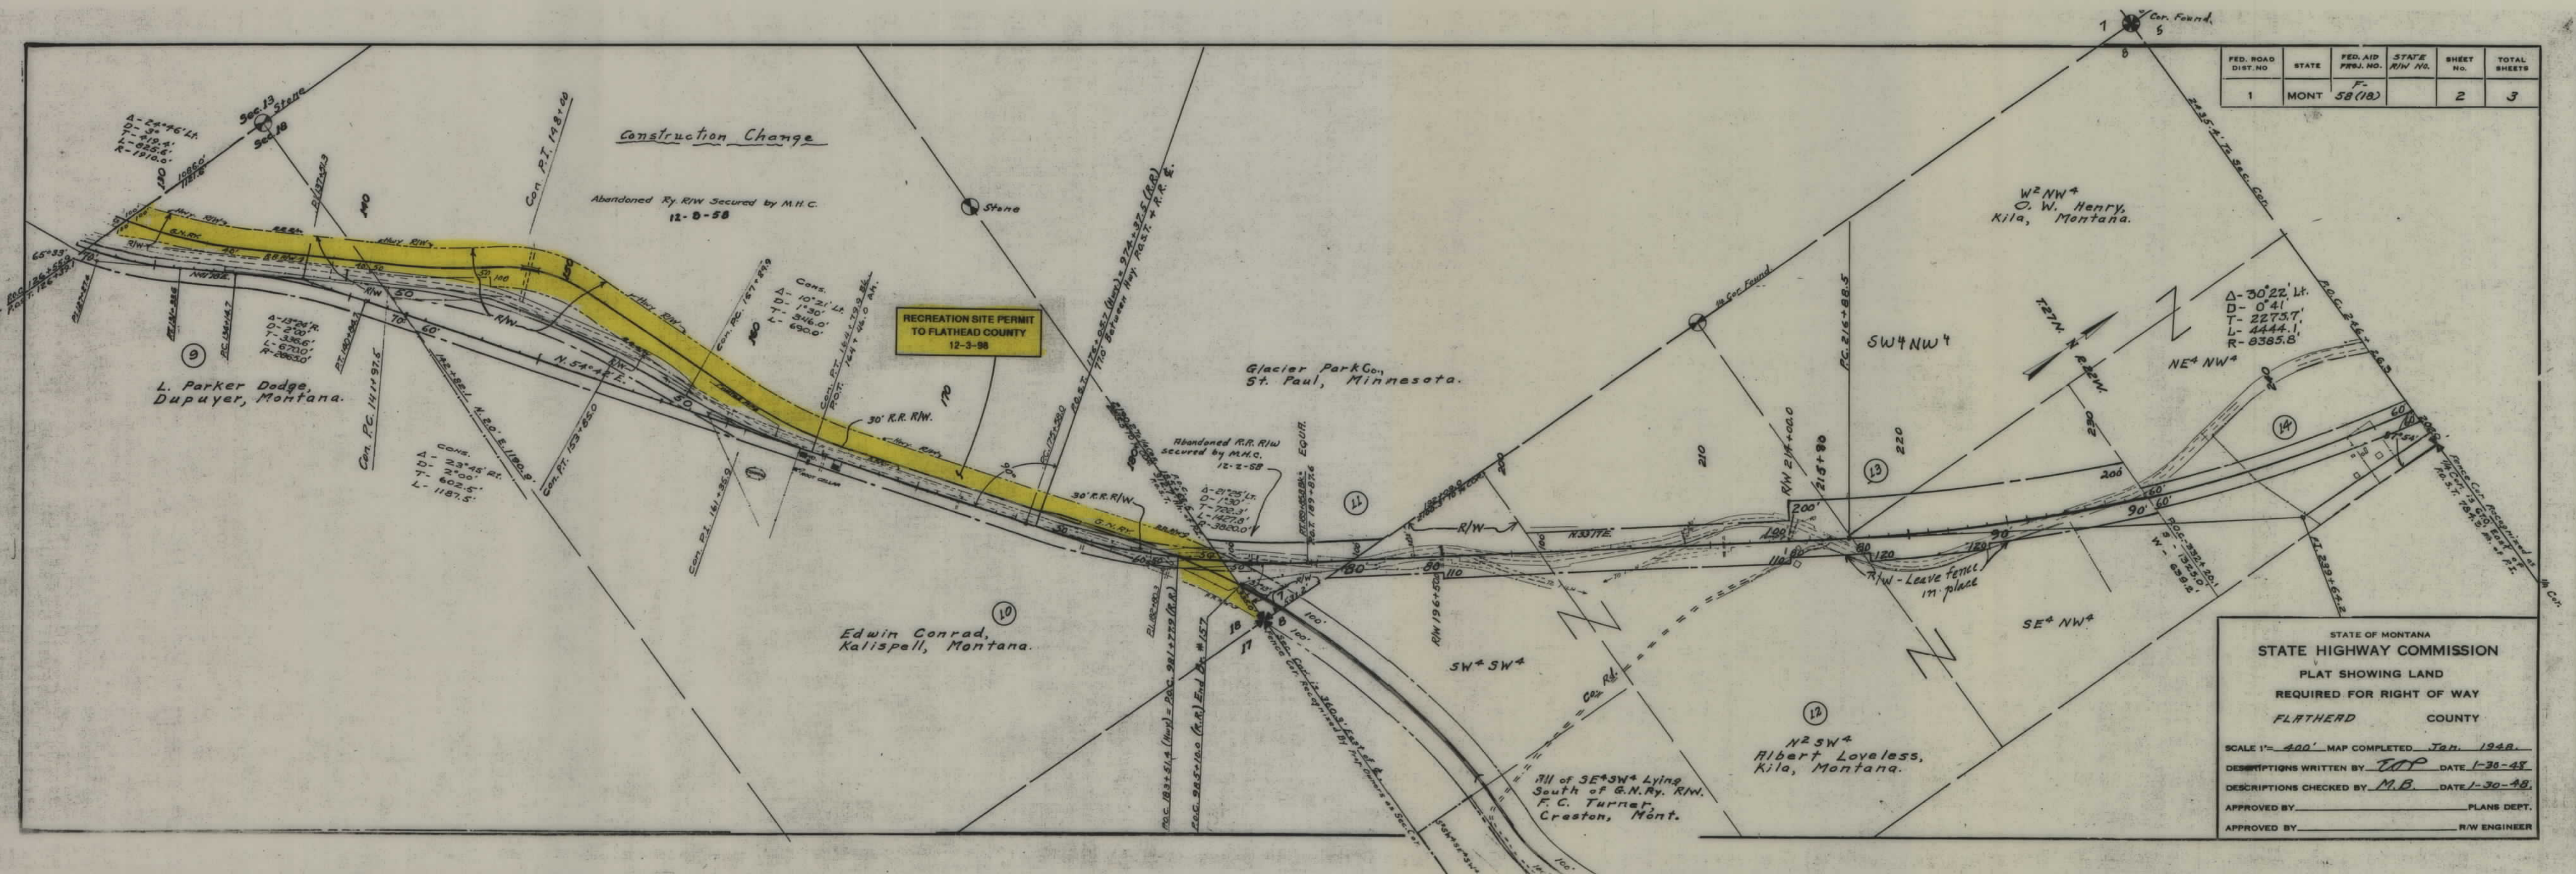

STATE OF MONTANA
 STATE HIGHWAY COMMISSION
 PLAT SHOWING LAND
 REQUIRED FOR RIGHT OF WAY
 FLATHEAD COUNTY

SCALE 1"= 400' MAP COMPLETED Jan. 1948
 DESCRIPTIONS WRITTEN BY EOP DATE 1-30-48
 DESCRIPTIONS CHECKED BY M.B. DATE 1-30-48
 APPROVED BY _____ PLANS DEPT.
 APPROVED BY _____ R/W ENGINEER

