


PLANS

NOT


TO

SCALE

FED. ROAD DIST. NO.	STATE	FED. AID PROJ. NO.	STATE T/W No.	SHEET NO.	TOTAL SHEETS
1	MONT	58 (19)	1058	1	14

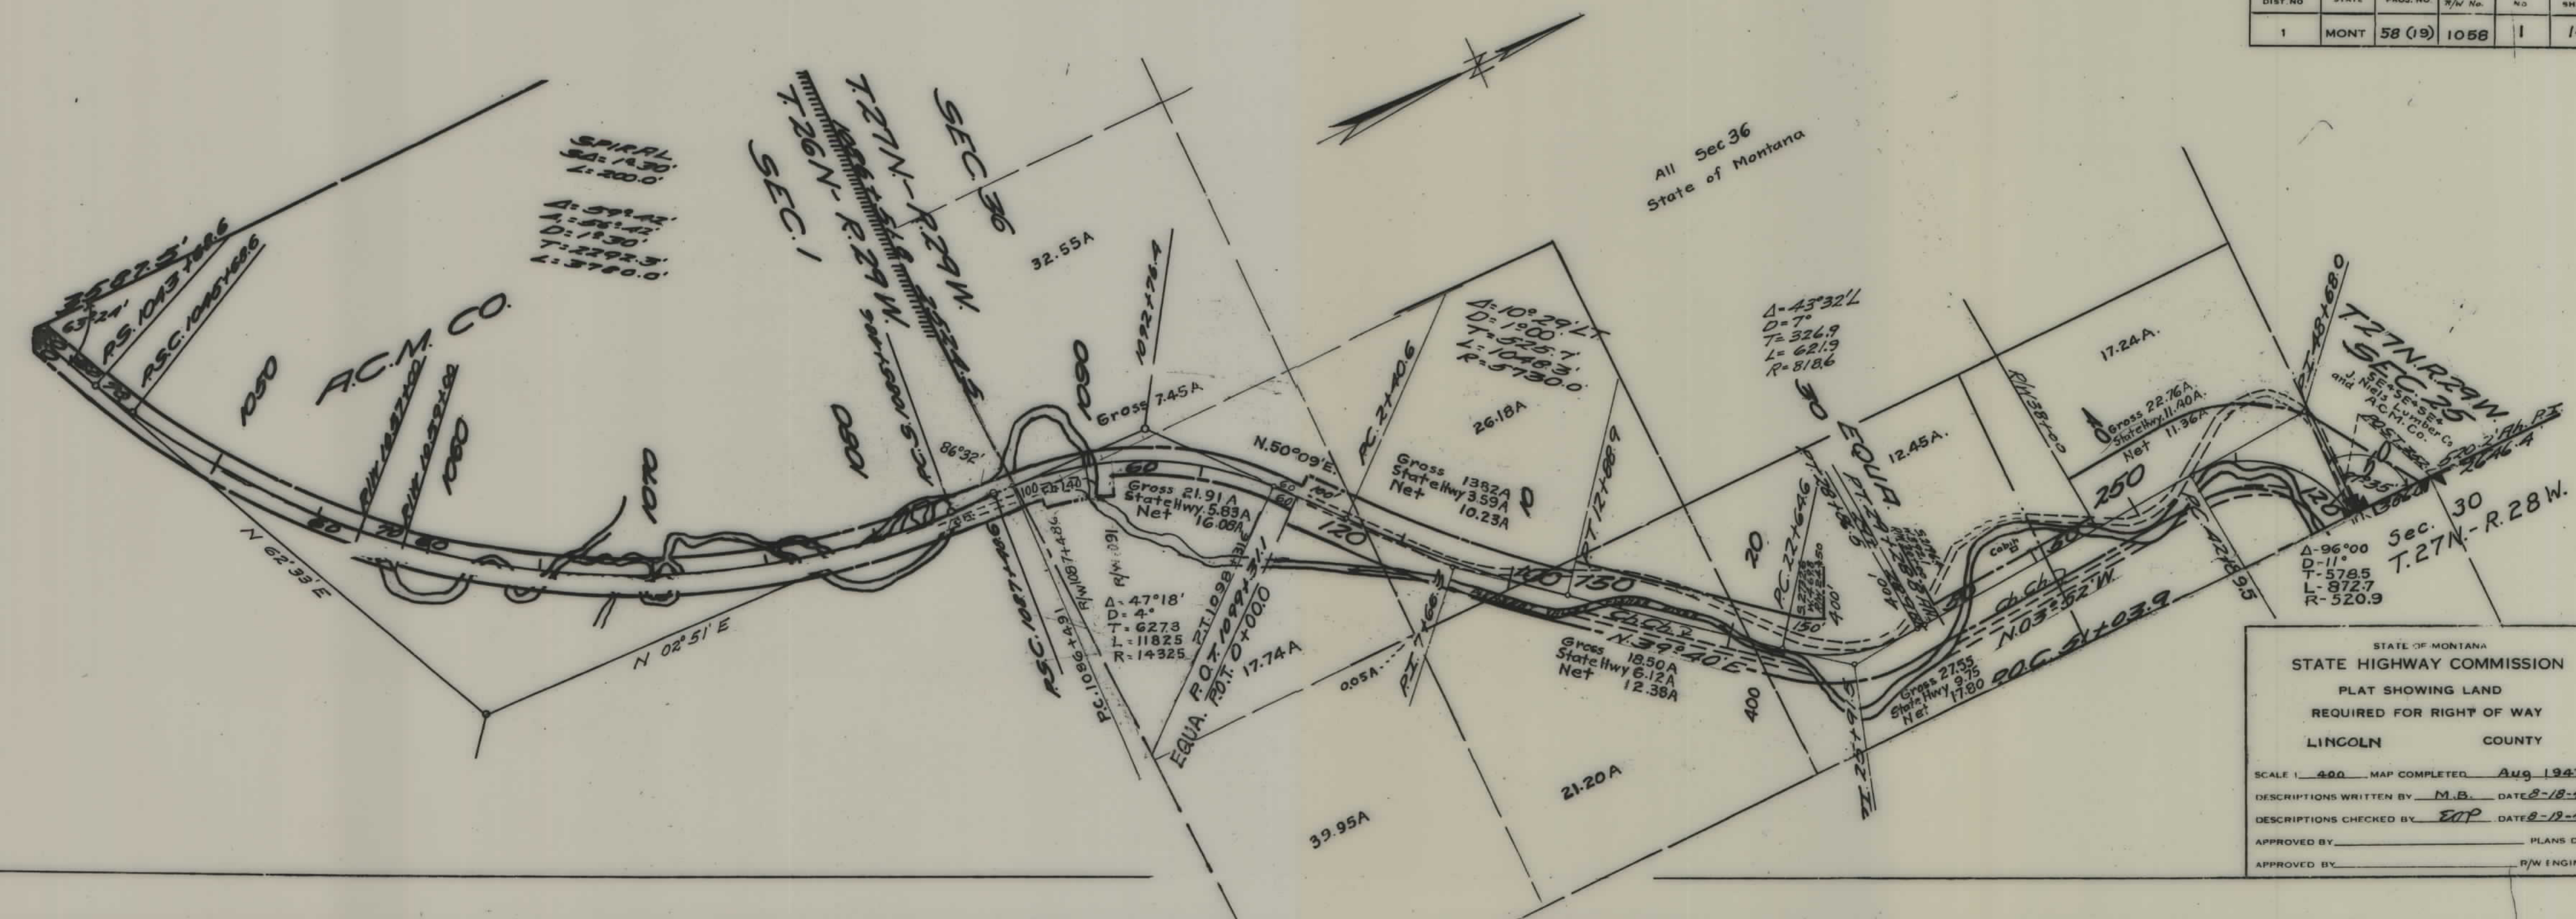


FED. ROAD DIST. NO.	STATE	FED. AID PROJ. NO.	FISCAL YEAR	SHEET NO.	TOTAL SHEETS
1	MONT.	58 (19)	1058	3	14

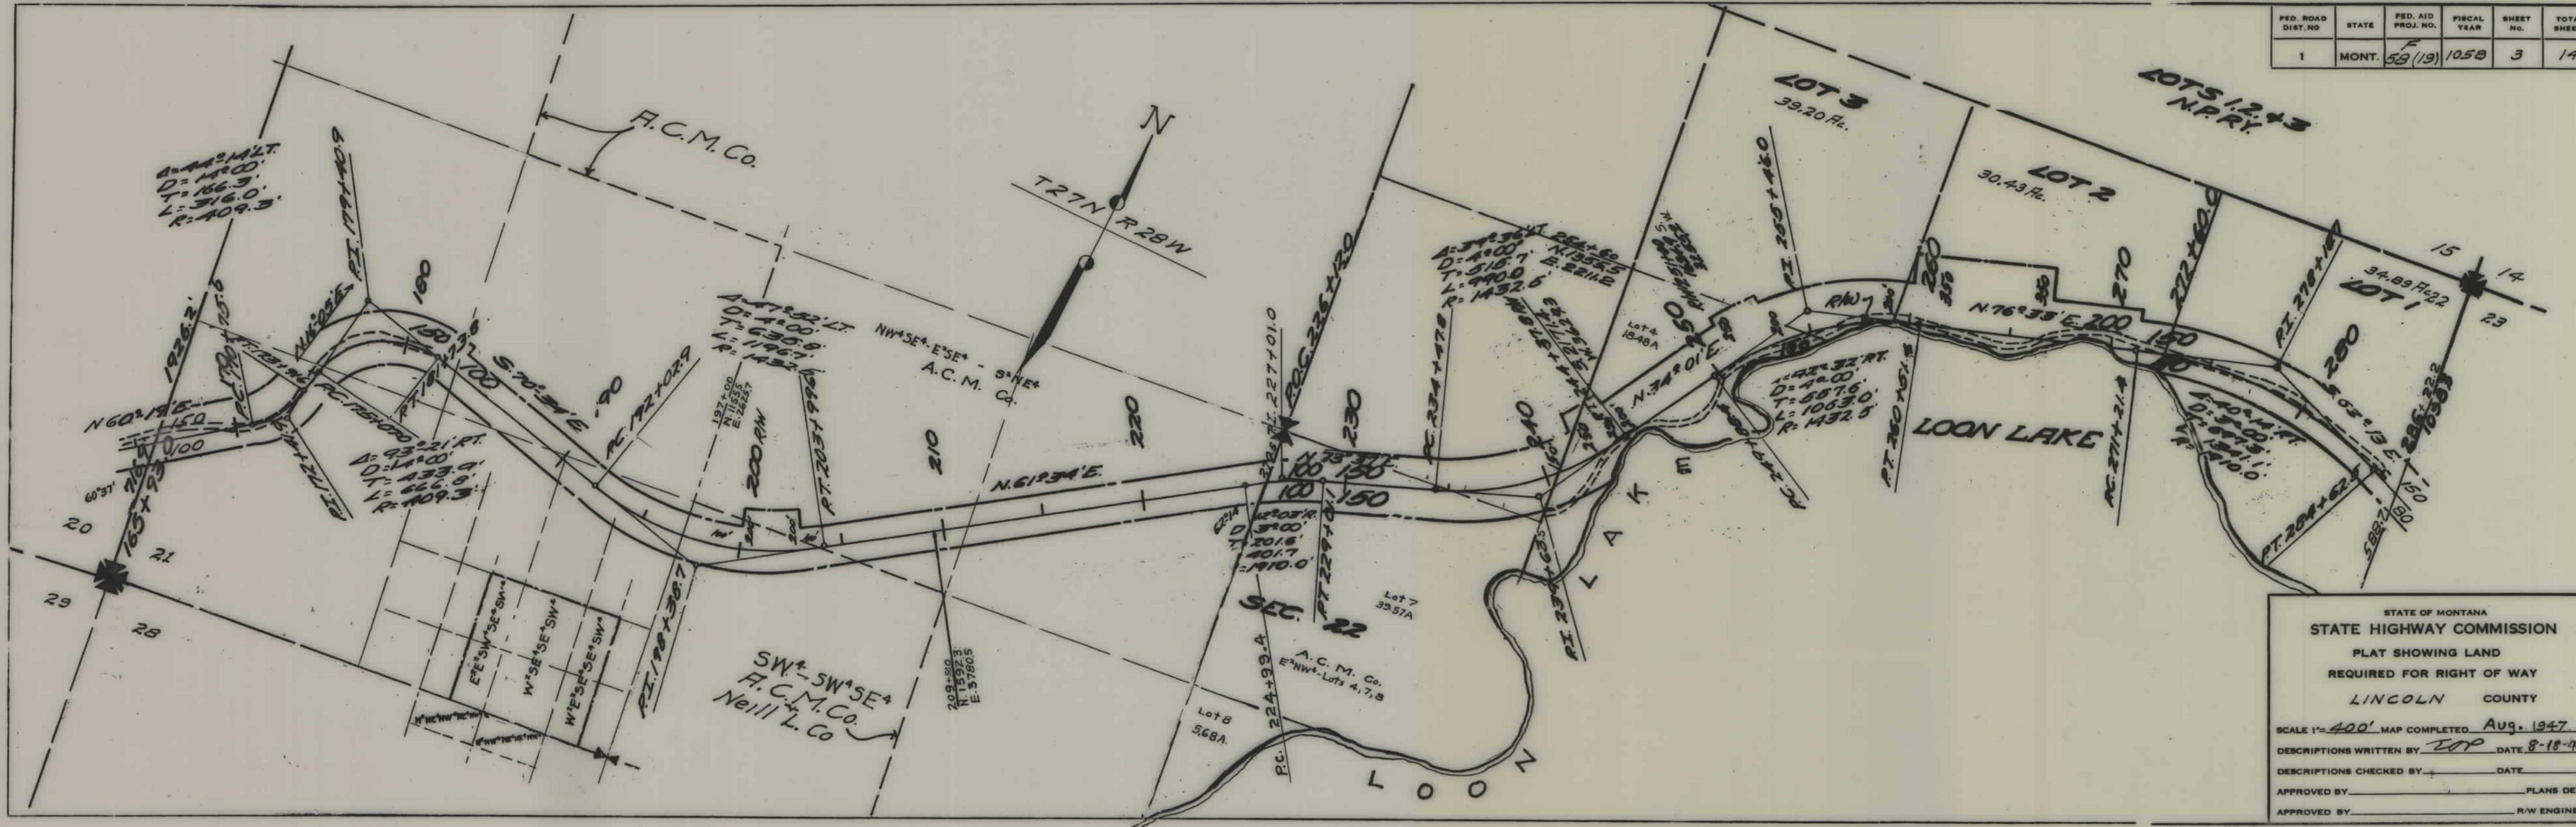

STATE OF MONTANA
STATE HIGHWAY COMMISSION
PLAT SHOWING LAND
REQUIRED FOR RIGHT OF WAY
LINCOLN COUNTY

SCALE 1"=400' MAP COMPLETED Aug. 1947
DESCRIPTIONS WRITTEN BY TOP DATE 8-18-47
DESCRIPTIONS CHECKED BY _____ DATE _____
APPROVED BY _____ PLANS DEPT.
APPROVED BY _____ R/W ENGINEER

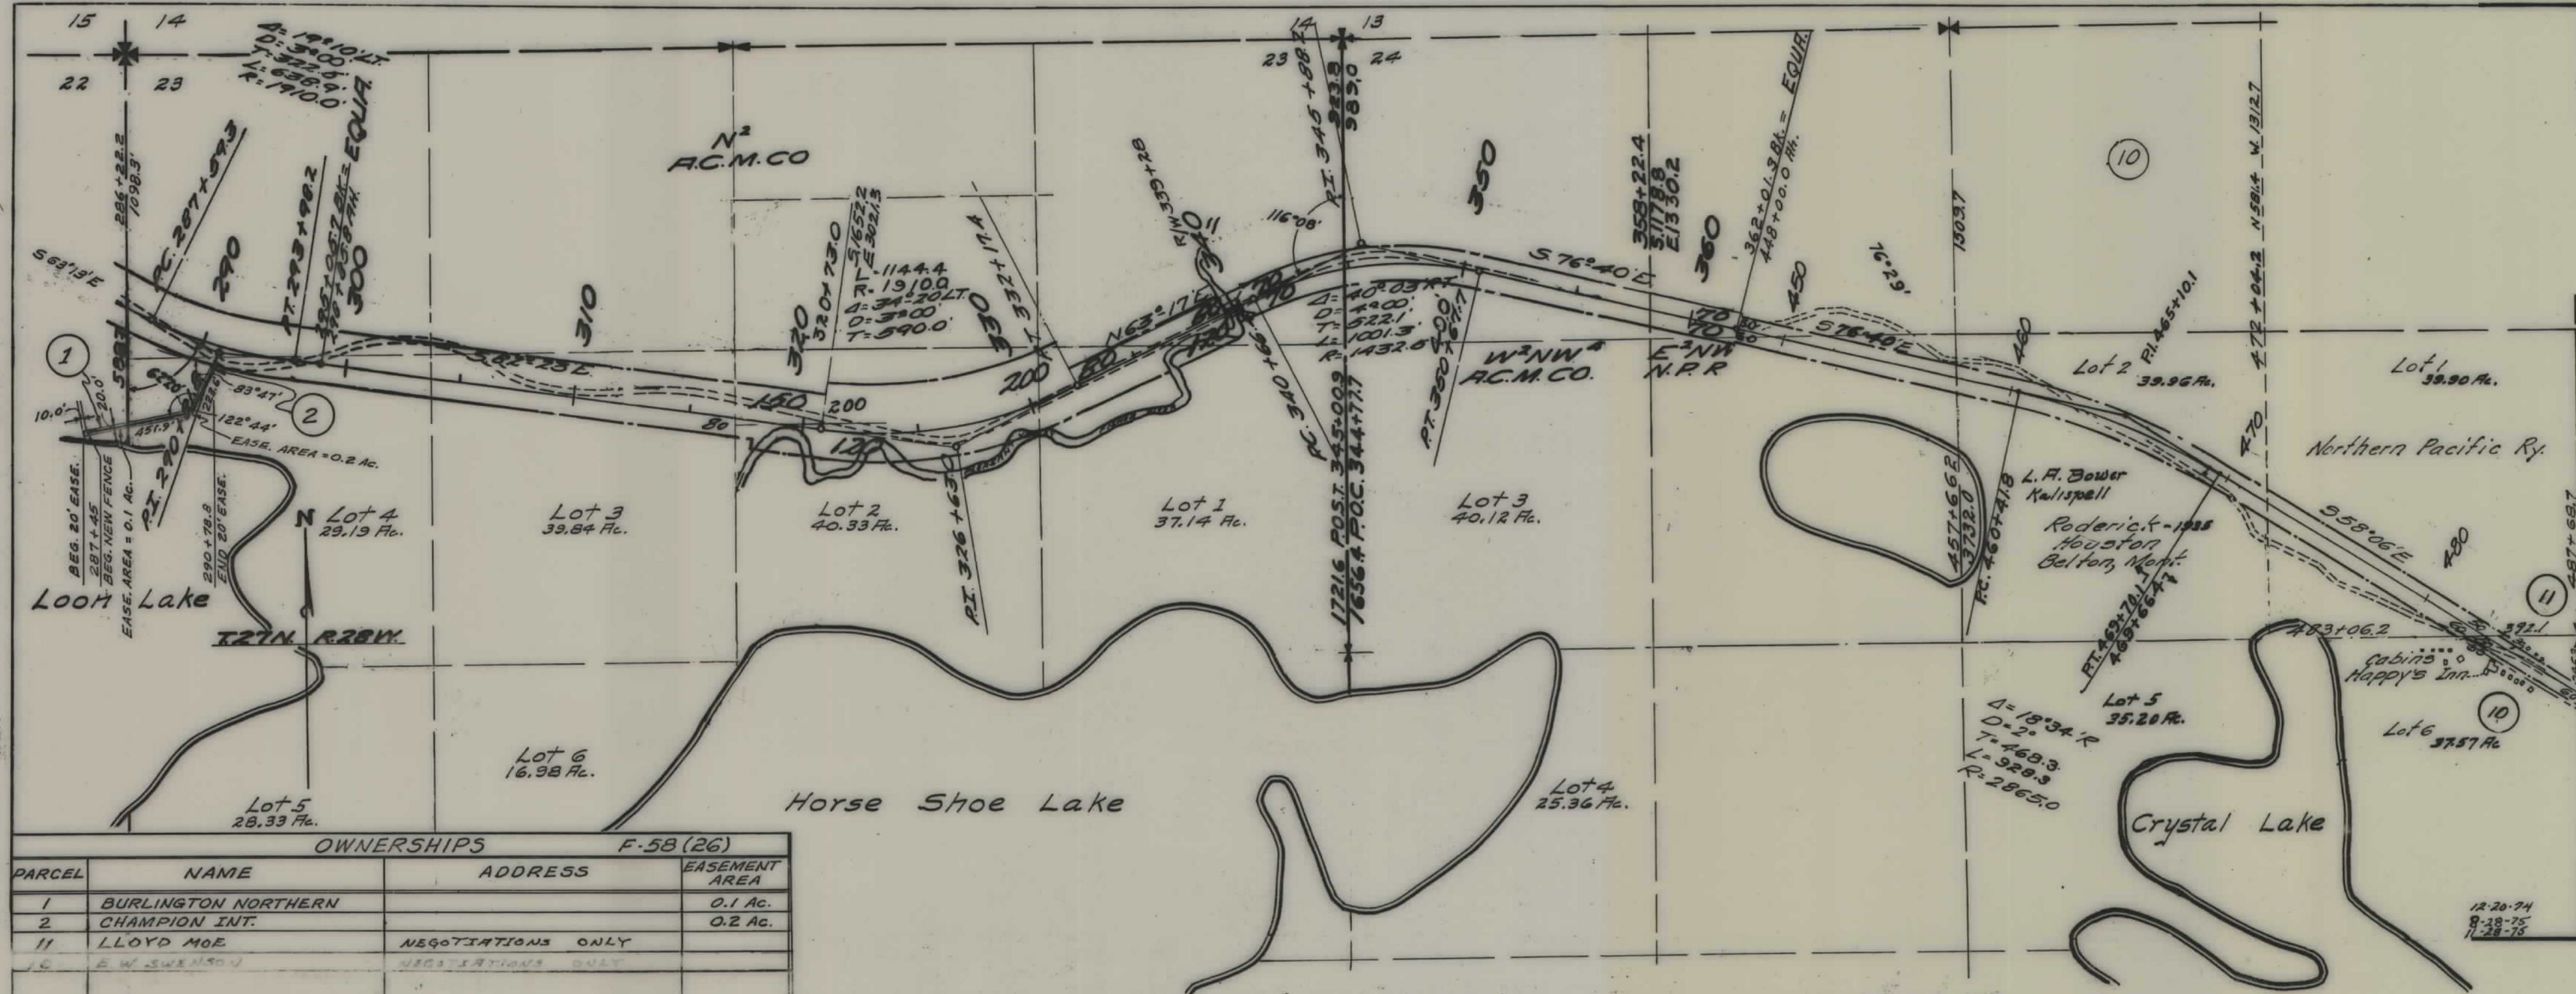

FED. ROAD DIST. NO.	STATE	FED. AID PROJ. NO.	R/W	SHEET NO.	TOTAL SHEETS
1	MONT.	58(19)	1058	4	14
F-58(26) RE. & R/W				1	5

SEE SHEETS 1-4 OF FHP 58-F

NOTE: F58(26)

SEE FILE FOR PARCELS 3,4,5,6, 8,9,12,13,14,15,18,19,20,AND 29. THESE PARCELS WERE OPENED FOR NEGOTIATING FENCING AGREEMENTS ONLY. NO ACTUAL R/W TAKING WAS INVOLVED.

PARCELS 7,17,21,22,23,24,25, 26, AND 27 WERE OPENED FOR FENCING AGREEMENTS AND WERE SUBSEQUENTLY DELETED.

STATE OF MONTANA
STATE HIGHWAY COMMISSION
PLAT SHOWING LAND
REQUIRED FOR RIGHT OF WAY
LINCOLN COUNTY

SCALE 1"=400' MAP COMPLETED _____

DESCRIPTIONS WRITTEN BY _____ DATE _____


DESCRIPTIONS CHECKED BY _____ DATE _____

APPROVED BY _____ PLANS DEPT. _____


APPROVED BY _____ R/W ENGINEER _____


12-20-74
8-28-75
11-28-75

OWNERSHIPS F-58(26)			
PARCEL	NAME	ADDRESS	EASEMENT AREA
1	BURLINGTON NORTHERN		0.1 AC.
2	CHAMPION INT.		0.2 AC.
11	LLOYD MOE	NEGOTIATIONS ONLY	
10	E W SWENSON	NEGOTIATIONS ONLY	

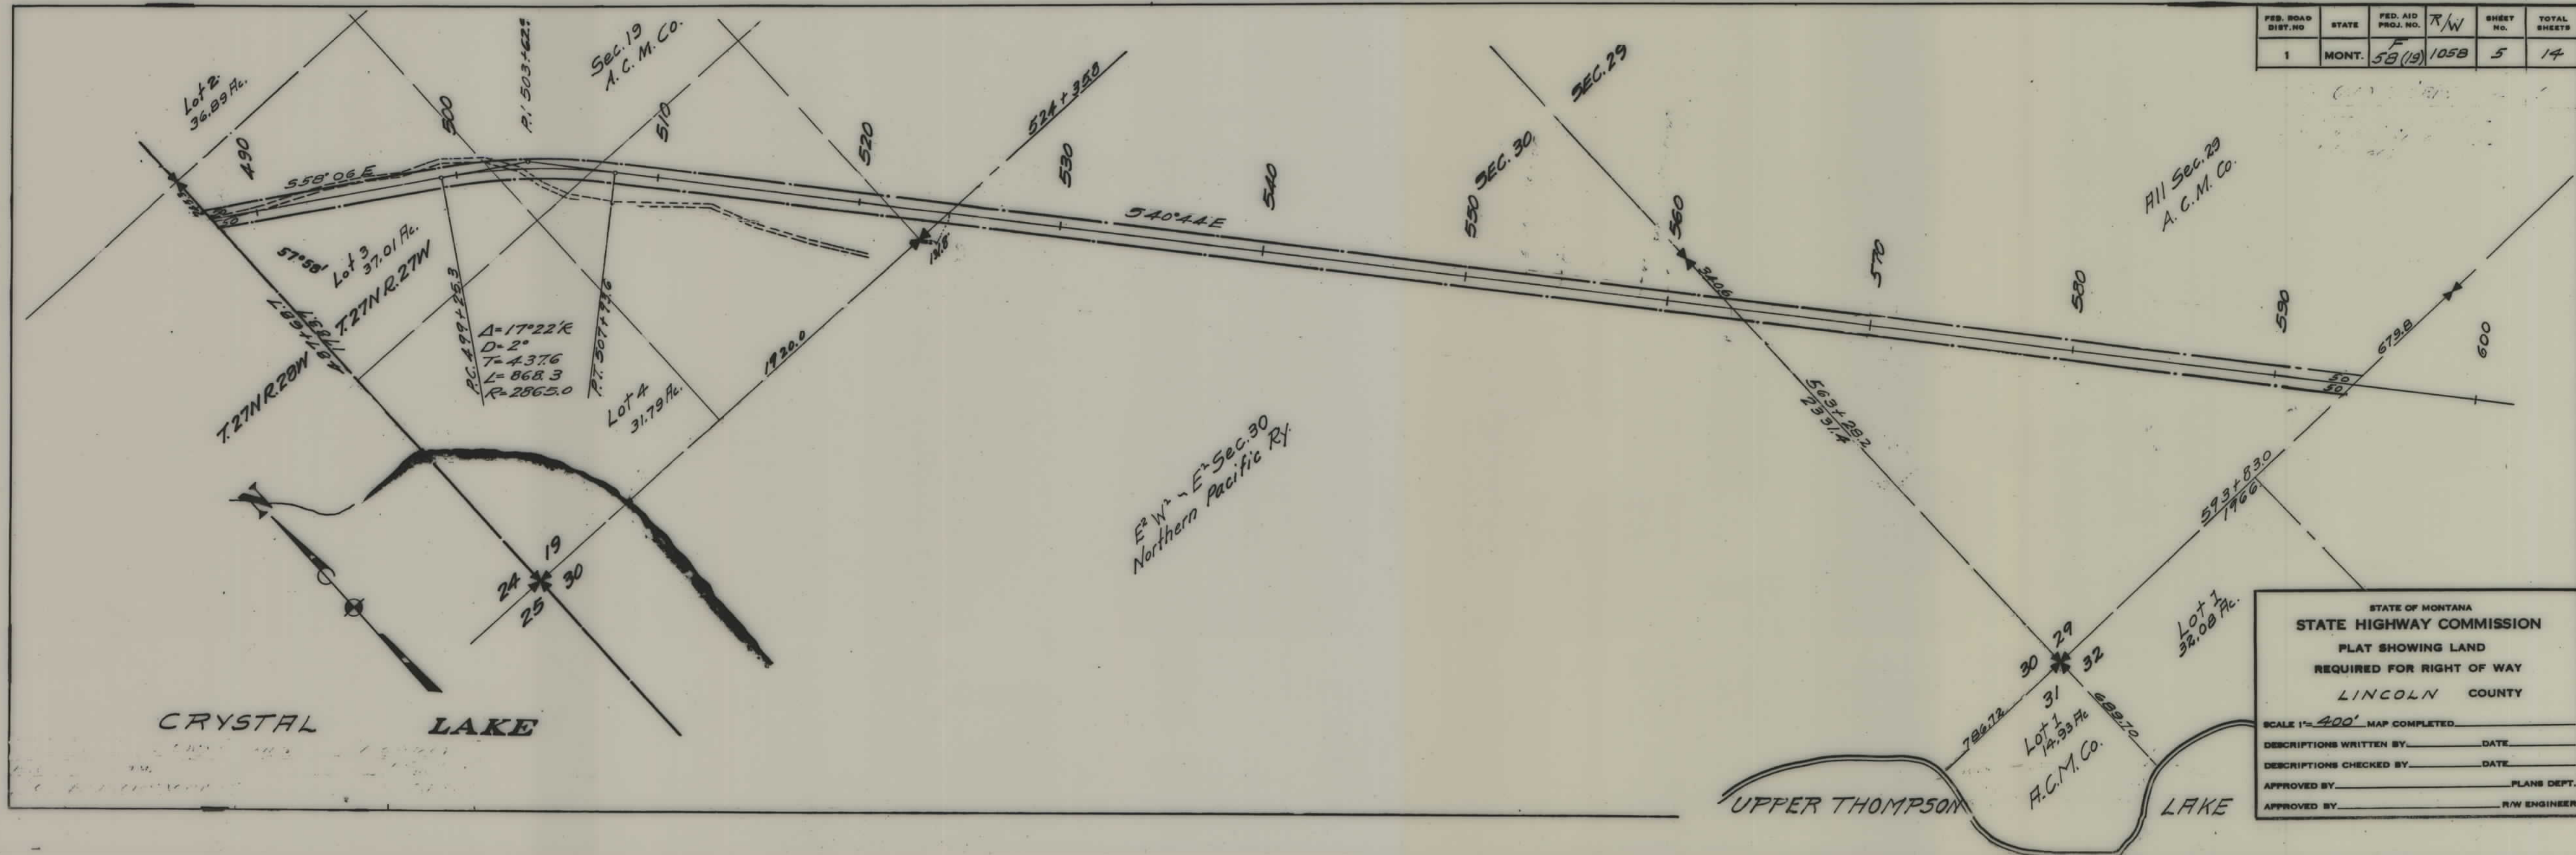

FED. ROAD DIST. NO.	STATE	FED. AID PROJ. NO.	R/W	SHEET NO.	TOTAL SHEETS
1	MONT.	^F 58(19)	1058	6	14

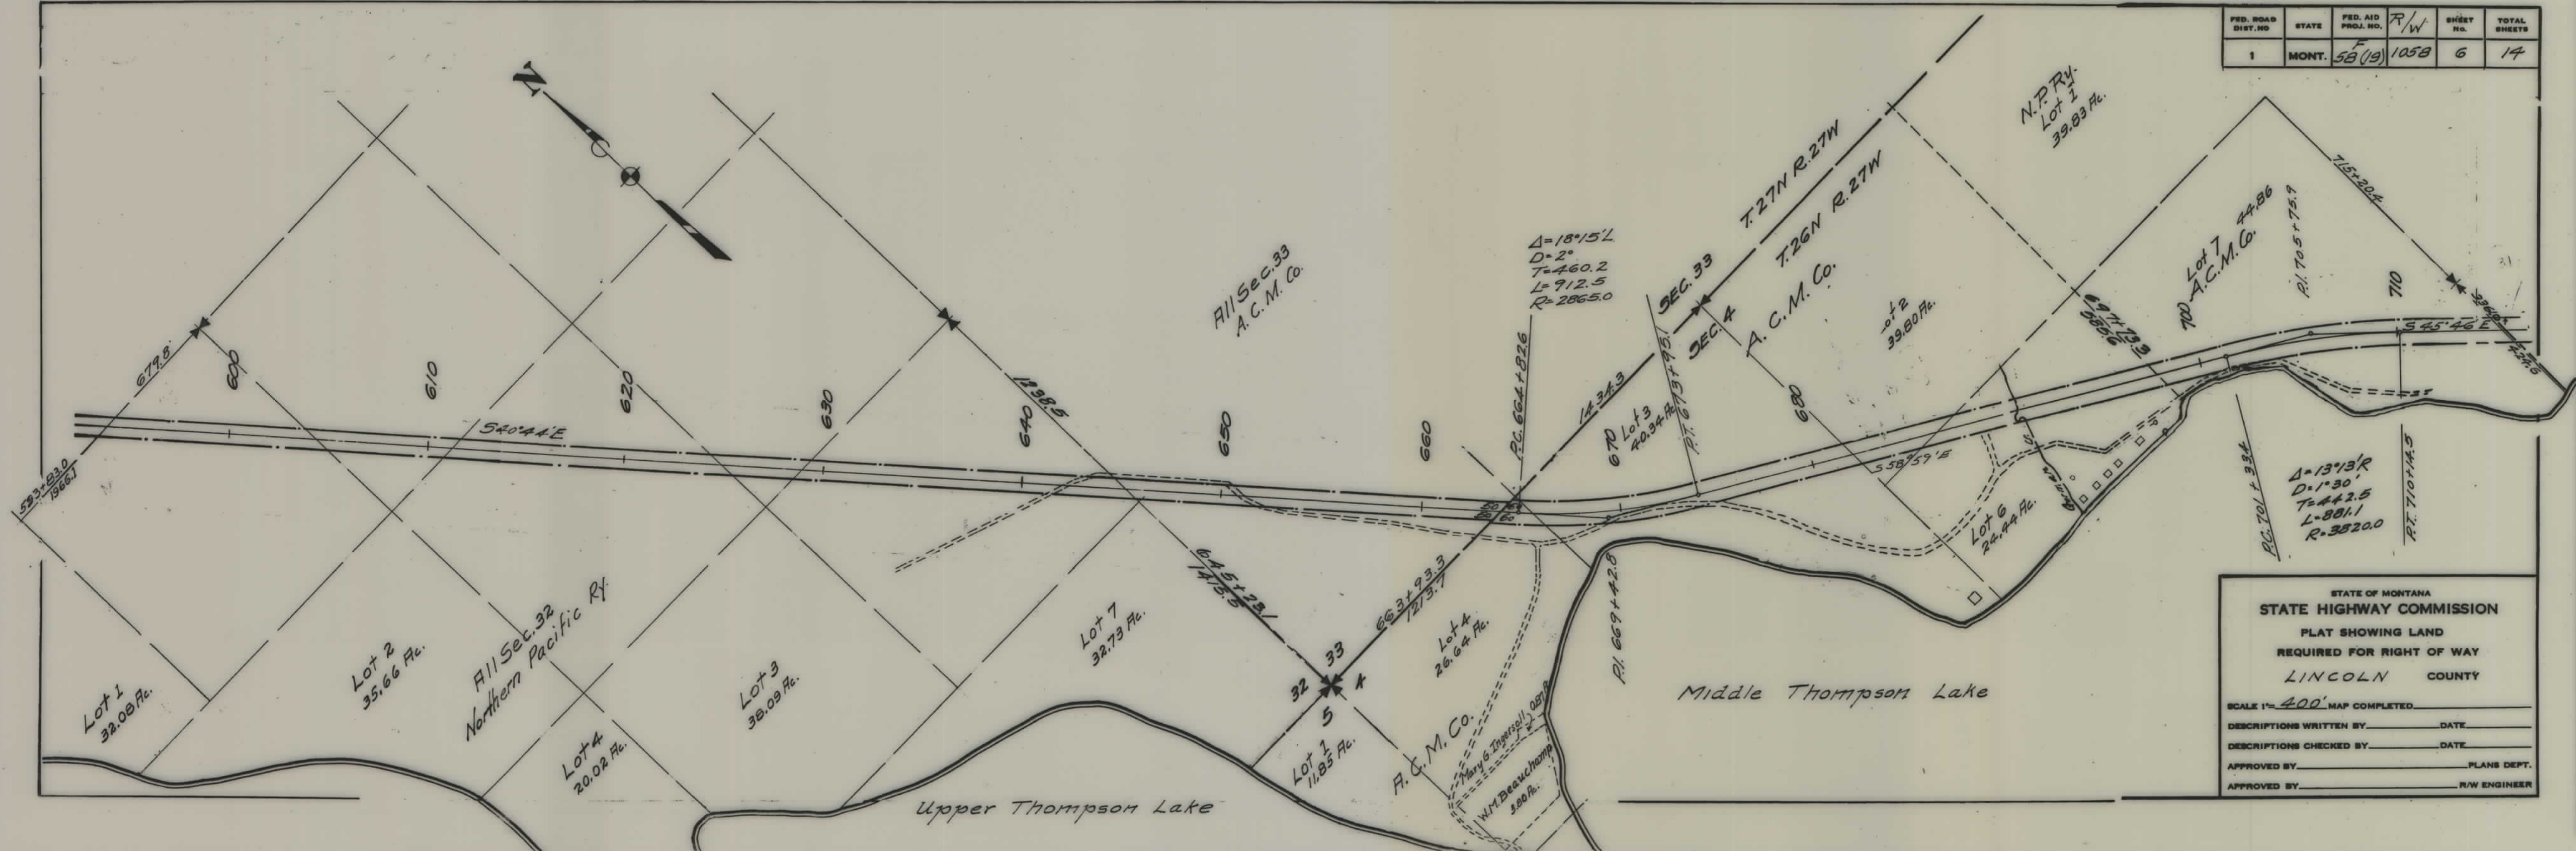

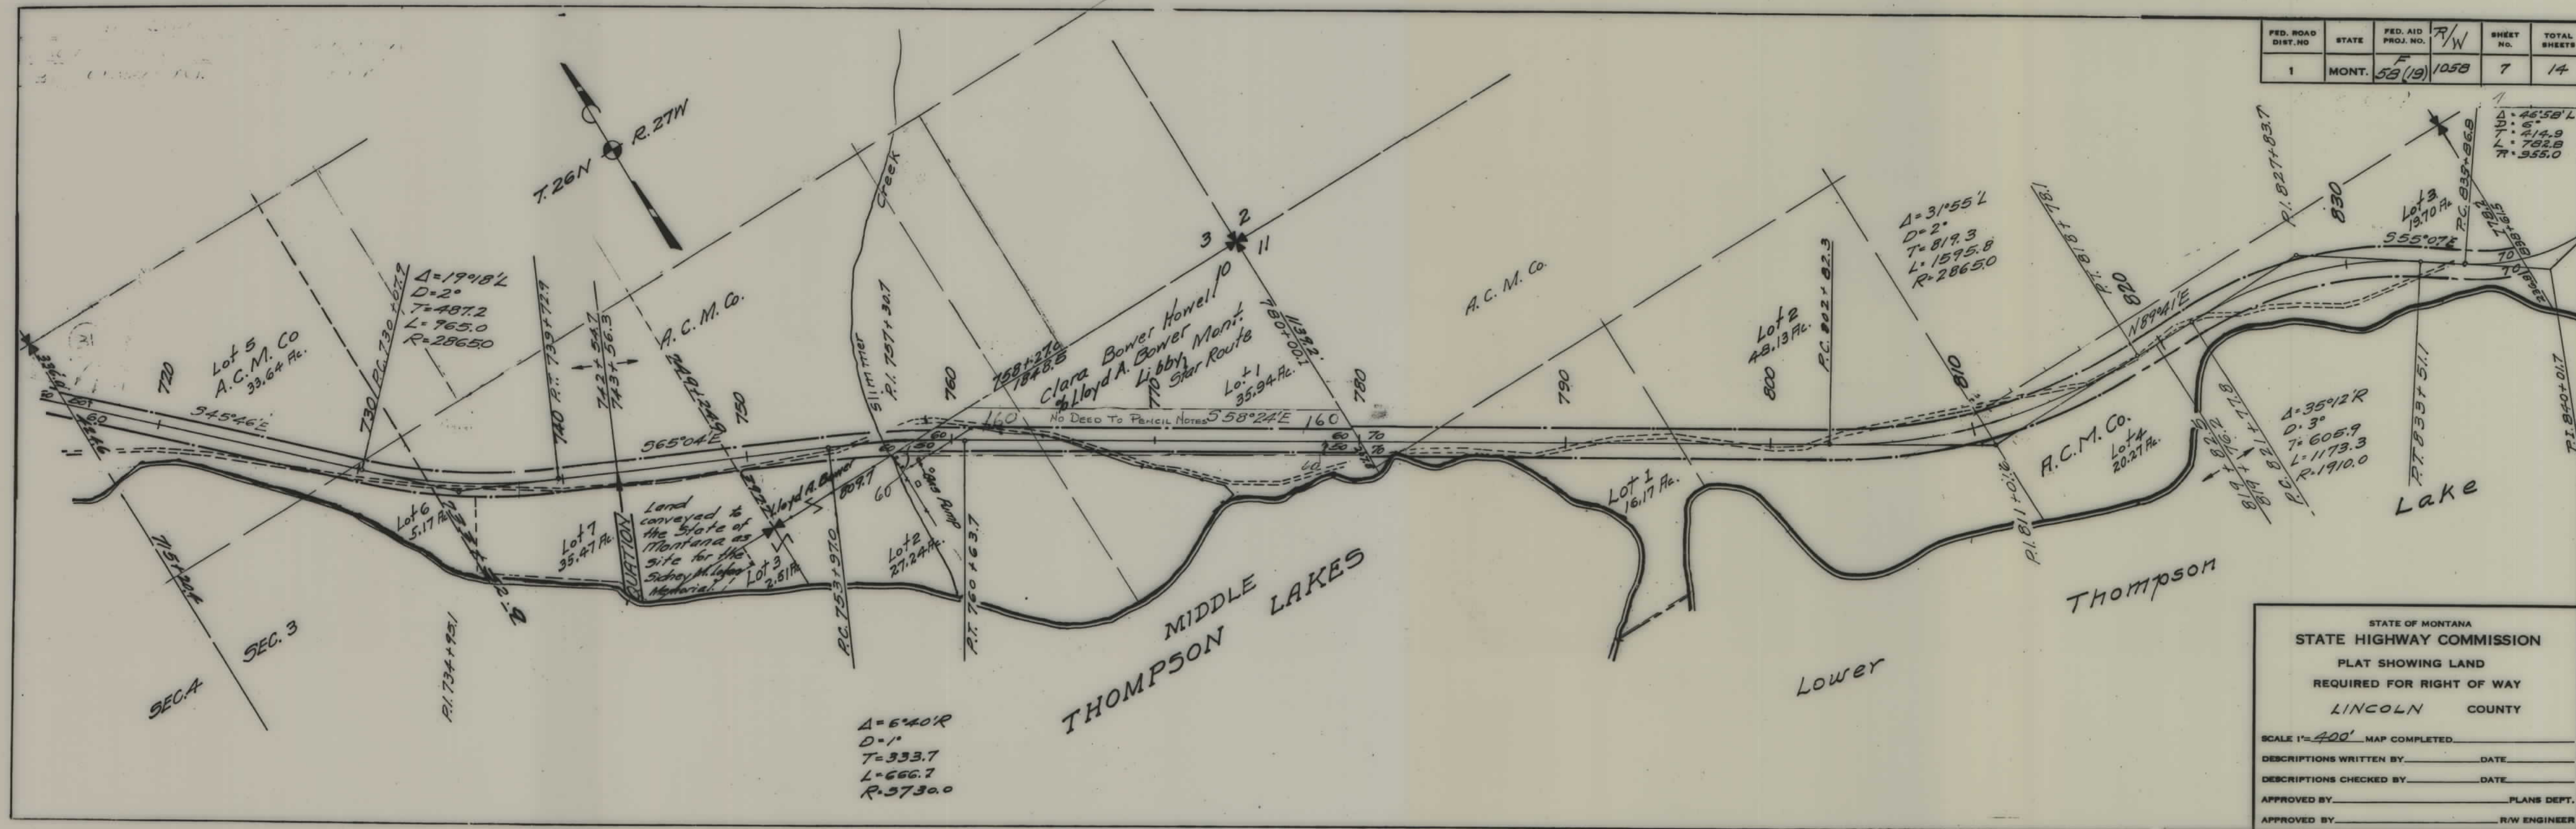

FED. ROAD DIST. NO.	STATE	FED. AID PROJ. NO.	R/W	SHEET NO.	TOTAL SHEETS
1	MONT.	58(19)	1058	7	14

$\Delta = 45^\circ 58' L$
 $D = 2^\circ$
 $T = 414.9$
 $L = 782.8$
 $R = 955.0$

$\Delta = 31^\circ 55' L$
 $D = 2^\circ$
 $T = 819.3$
 $L = 1595.8$
 $R = 2865.0$

$\Delta = 35^\circ 12' R$
 $D = 3^\circ$
 $T = 605.9$
 $L = 1173.3$
 $R = 1910.0$

$\Delta = 6^\circ 40' R$
 $D = 1^\circ$
 $T = 333.7$
 $L = 666.7$
 $R = 3730.0$

STATE OF MONTANA
STATE HIGHWAY COMMISSION

PLAT SHOWING LAND
REQUIRED FOR RIGHT OF WAY

LINCOLN COUNTY

SCALE 1" = 400' MAP COMPLETED _____


DESCRIPTIONS WRITTEN BY _____ DATE _____

DESCRIPTIONS CHECKED BY _____ DATE _____

APPROVED BY _____ PLANS DEPT.

APPROVED BY _____ R/W ENGINEER


FED. ROAD DIST. NO.	STATE	FED. AID PROJ. NO.	R/W	SHEET NO.	TOTAL SHEETS
1	MONT.	5B-19	105B	9	14

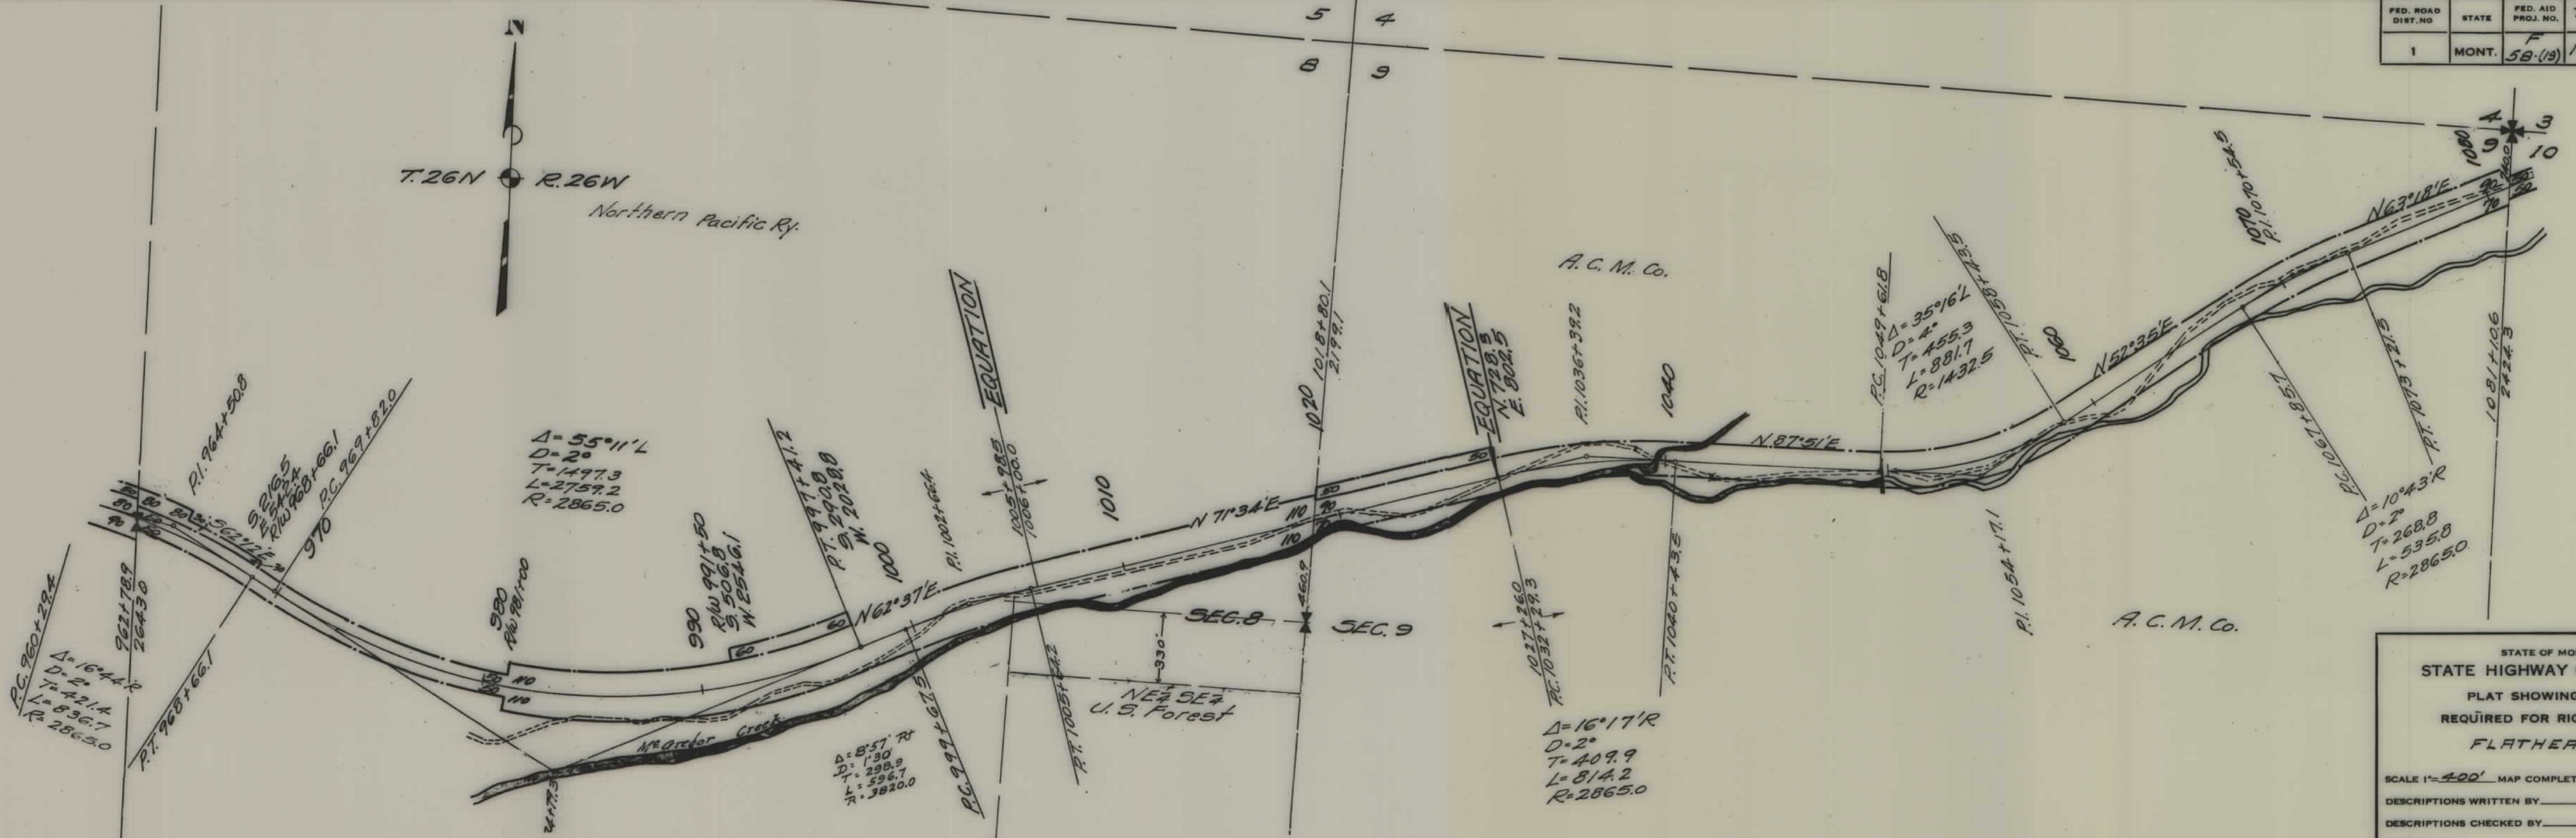


STATE OF MONTANA
STATE HIGHWAY COMMISSION
PLAT SHOWING LAND
REQUIRED FOR RIGHT OF WAY
FLATHEAD COUNTY

SCALE 1"=400' MAP COMPLETED _____
 DESCRIPTIONS WRITTEN BY _____ DATE _____
 DESCRIPTIONS CHECKED BY _____ DATE _____
 APPROVED BY _____ PLANS DEPT.
 APPROVED BY _____ R/W ENGINEER

F 58(19) SHT 10 OF 14

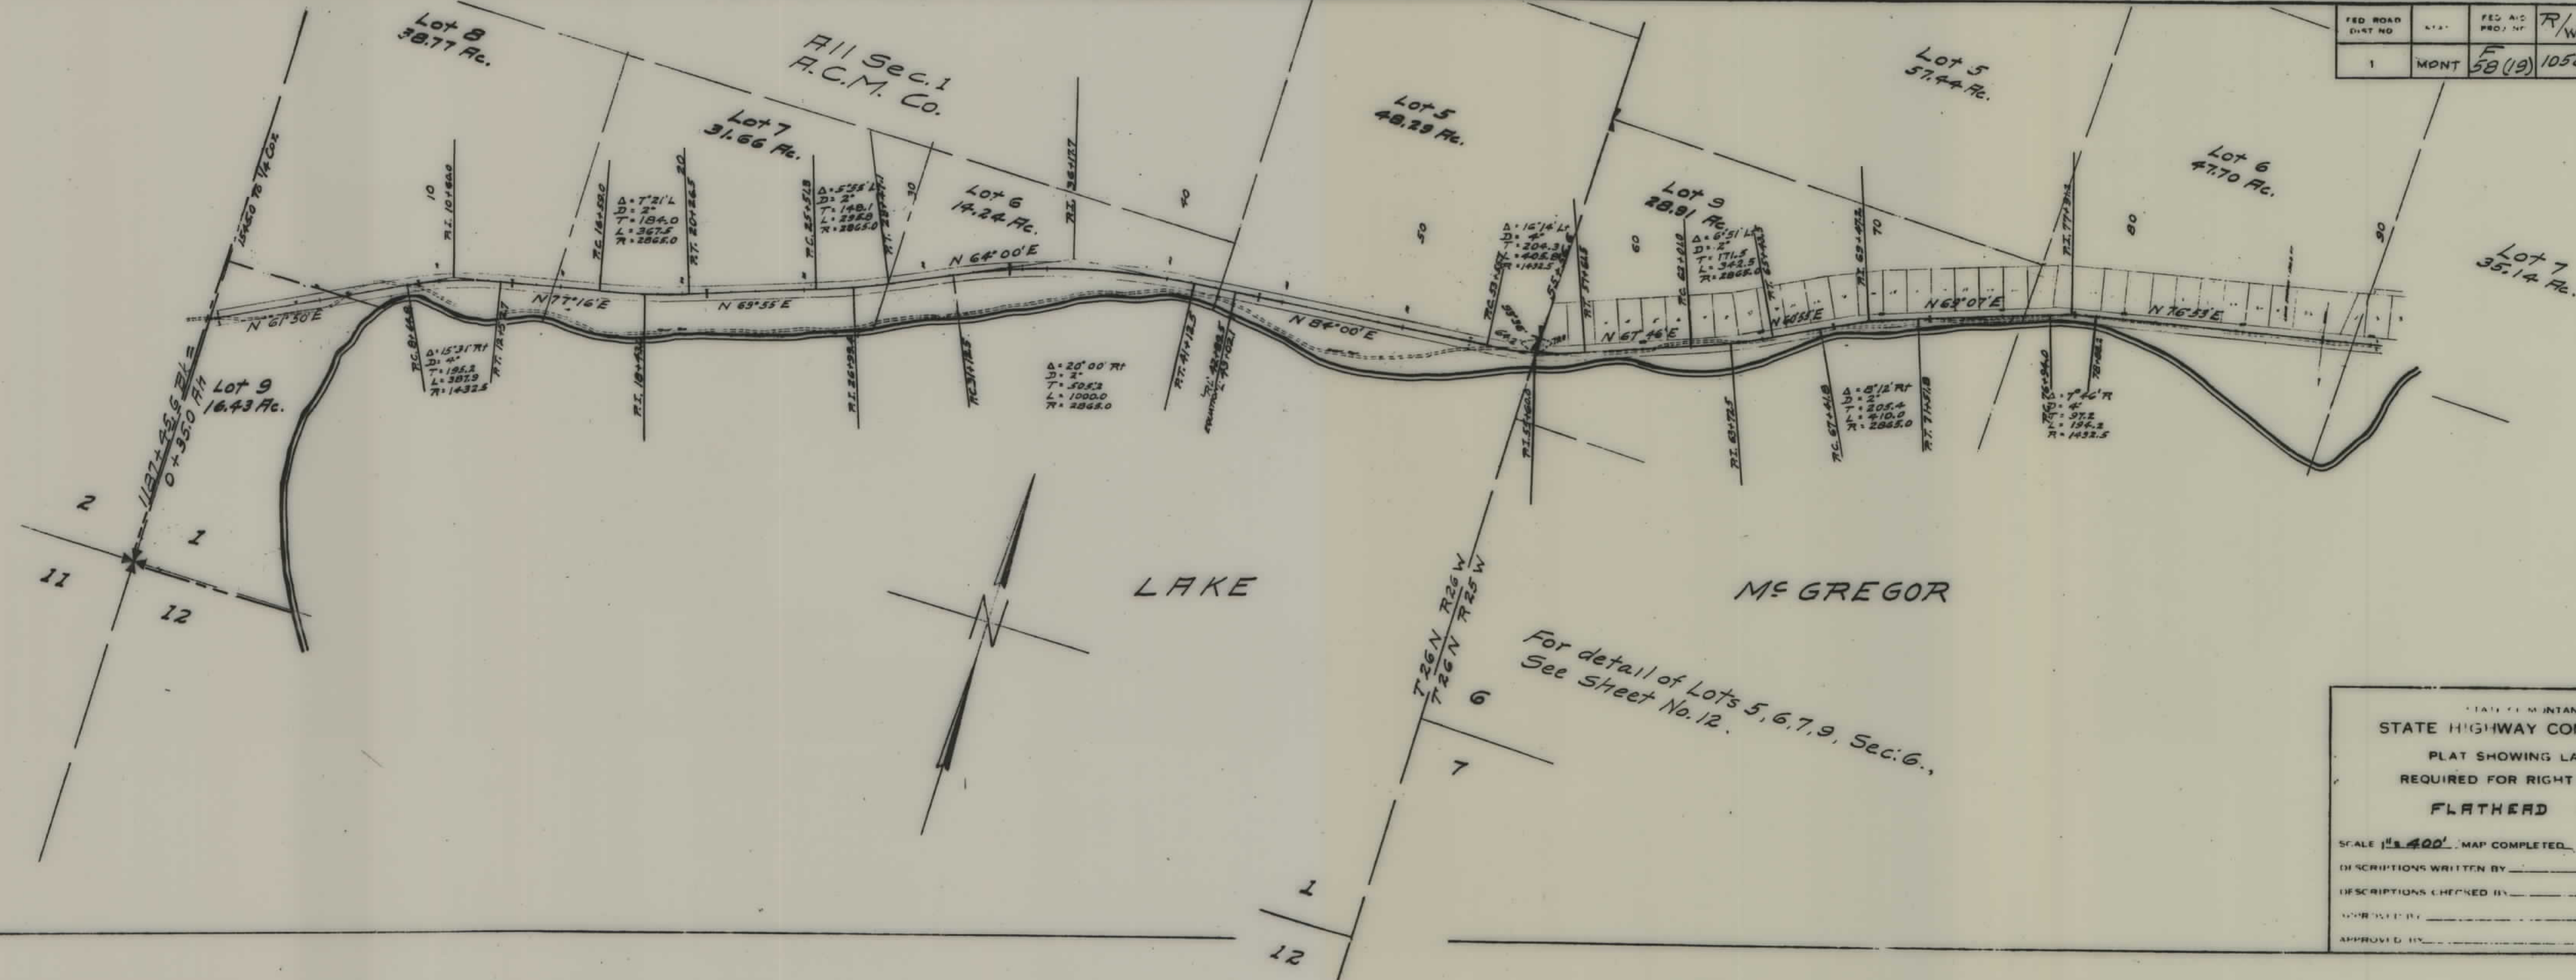

FED. ROAD DIST. NO.	STATE	FED. AID PROJ. NO.	R/W	SHEET NO.	TOTAL SHEETS
1	MONT.	58(19)	1058	12	14

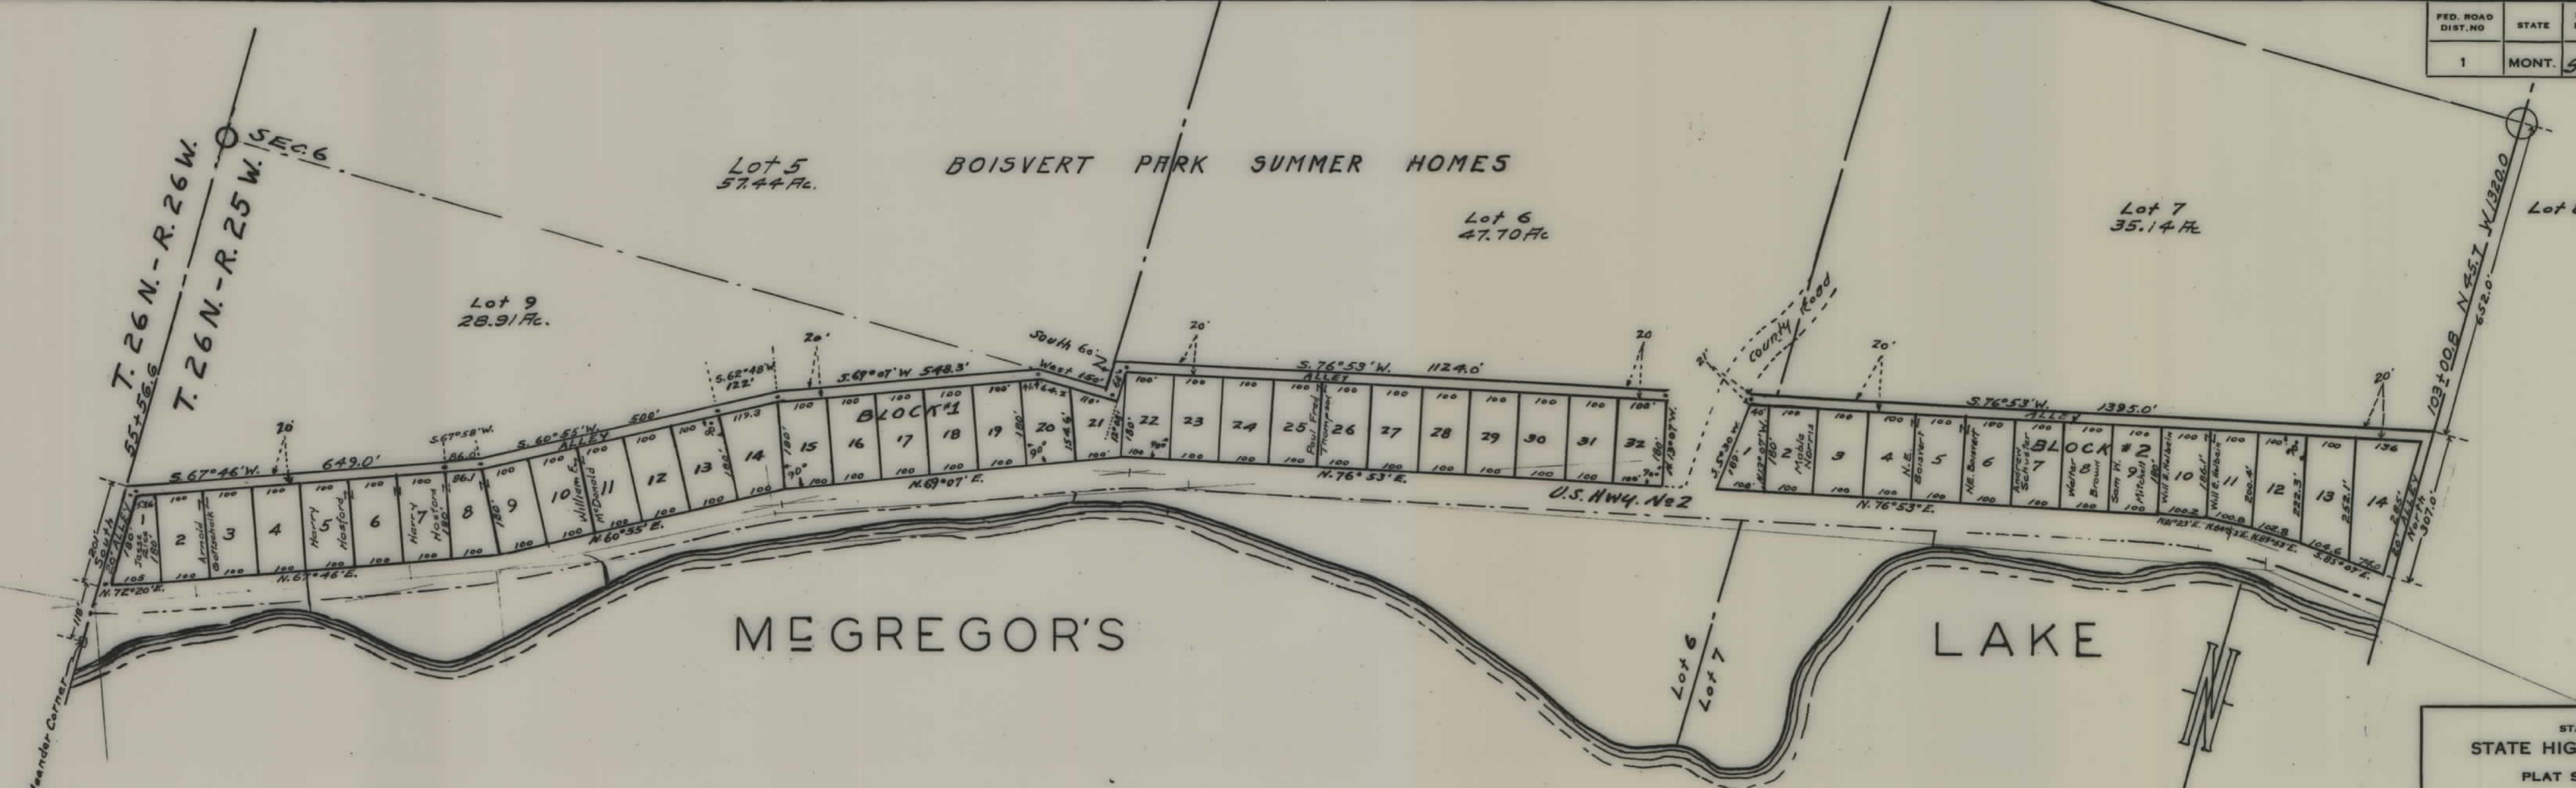

STATE OF MONTANA
 STATE HIGHWAY COMMISSION
 PLAT SHOWING LAND
 REQUIRED FOR RIGHT OF WAY
 FLATHERD COUNTY


SCALE 1"= 200' MAP COMPLETED July 1927

DESCRIPTIONS WRITTEN BY _____ DATE _____

DESCRIPTIONS CHECKED BY _____ DATE _____

APPROVED BY _____ PLANS DEPT.

APPROVED BY _____ R/W ENGINEER

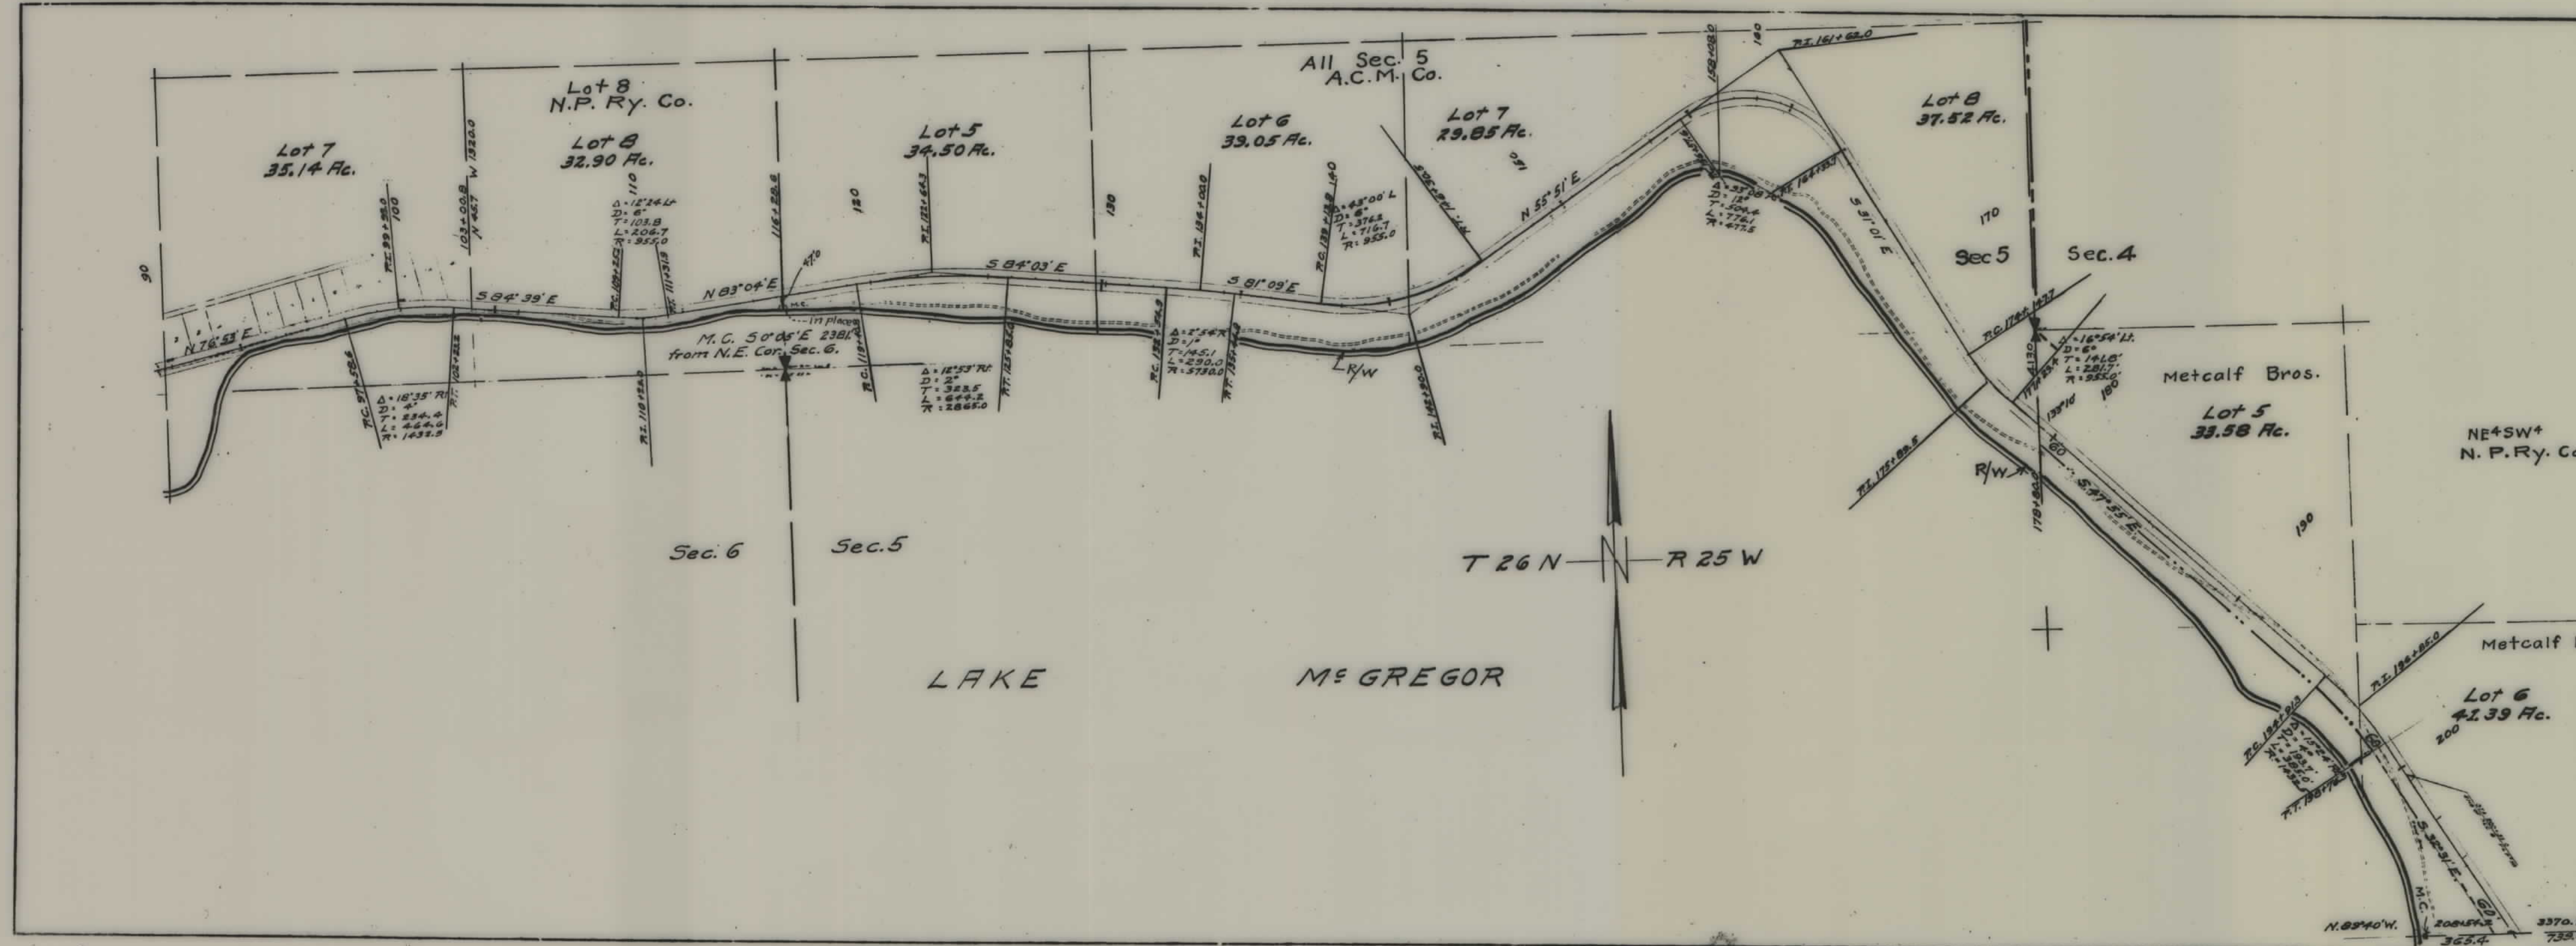

FED. ROAD DIST. NO.	STATE	FED. AID PROJ. NO.	STATE R/W No.	SHEET NO.	TOTAL SHEETS
1	MONT.	58(19)	1058	13	14

STATE OF MONTANA
STATE HIGHWAY COMMISSION
PLAT SHOWING LAND
REQUIRED FOR RIGHT OF WAY
FLATHEAD COUNTY

SCALE 1" = 400' MAP COMPLETED _____

DESCRIPTIONS WRITTEN BY _____ DATE _____

DESCRIPTIONS CHECKED BY _____ DATE _____

APPROVED BY _____ PLANS DEPT. _____

APPROVED BY _____ R/W ENGINEER _____

FED. ROAD DIST. NO.	STATE	FED. AID PROJ. NO.	FISCAL YEAR	SHEET NO.	TOTAL SHEETS
1	MONT.	58 (19)	1058	14	14



STATE OF MONTANA
STATE HIGHWAY COMMISSION
 PLAT SHOWING LAND
 REQUIRED FOR RIGHT OF WAY
 FLATHEAD COUNTY

SCALE 1"=400' MAP COMPLETED Aug. 1947
 DESCRIPTIONS WRITTEN BY E.O.P. DATE 8-26-47
 DESCRIPTIONS CHECKED BY MRC. DATE 8-26-47
 APPROVED BY _____ PLANS DEPT
 APPROVED BY _____ R/W ENGINEER