

PLANS

NOT

TO

SCALE


03304 State

DEPARTMENT OF THE INTERIOR - BUREAU OF LAND MANAGEMENT
Land Office - Billings, Montana


I hereby certify that the right of way represented hereon
in the NW 1/4 Section 8, T. 26 N., R. 26 W., MPM (cross-hatched)
affects only unappropriated and unreserved public domain.

August 9 1951

William Riddell
WILLIAM RIDDELL, Manager

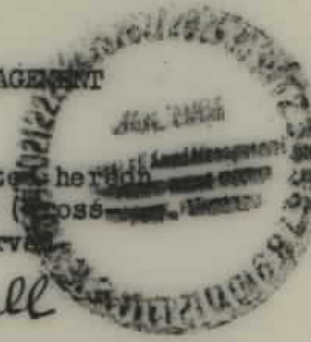


FED. ROAD DIST. NO.	STATE	FED. AID PROJ. NO.	R/W NO.	SHEET NO.	TOTAL SHEETS
1	MONT.	F-58(20)	1058-20.	2	7

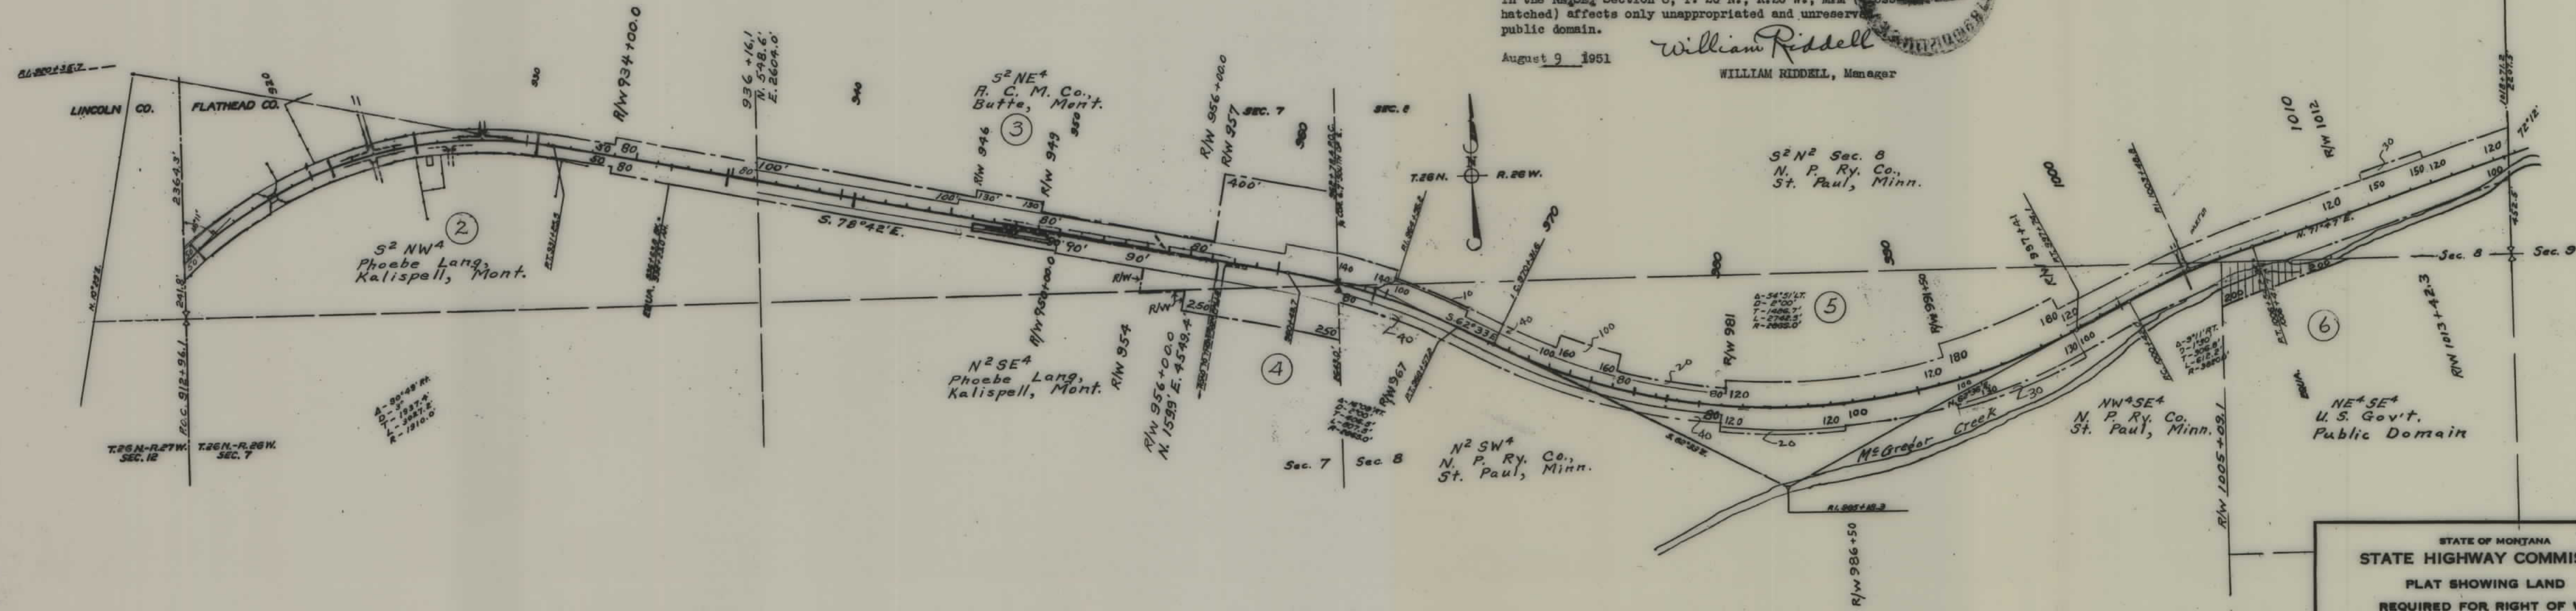


STATE OF MONTANA
STATE HIGHWAY COMMISSION
PLAT SHOWING LAND
REQUIRED FOR RIGHT OF WAY
FLATHEAD COUNTY

SCALE 1"= 400' MAP COMPLETED May 1951
DESCRIPTIONS WRITTEN BY *WRC* DATE *5/15/51*
DESCRIPTIONS CHECKED BY *AP* DATE *5/15/51*
APPROVED BY _____
APPROVED BY _____ R/W ENGINEER

FED. ROAD DIST. NO.	STATE	FED. AID PROJ. NO.	R/W No.	SHEET No.	TOTAL SHEETS
1	MONT	F-58(20)	1058-20.	4	7

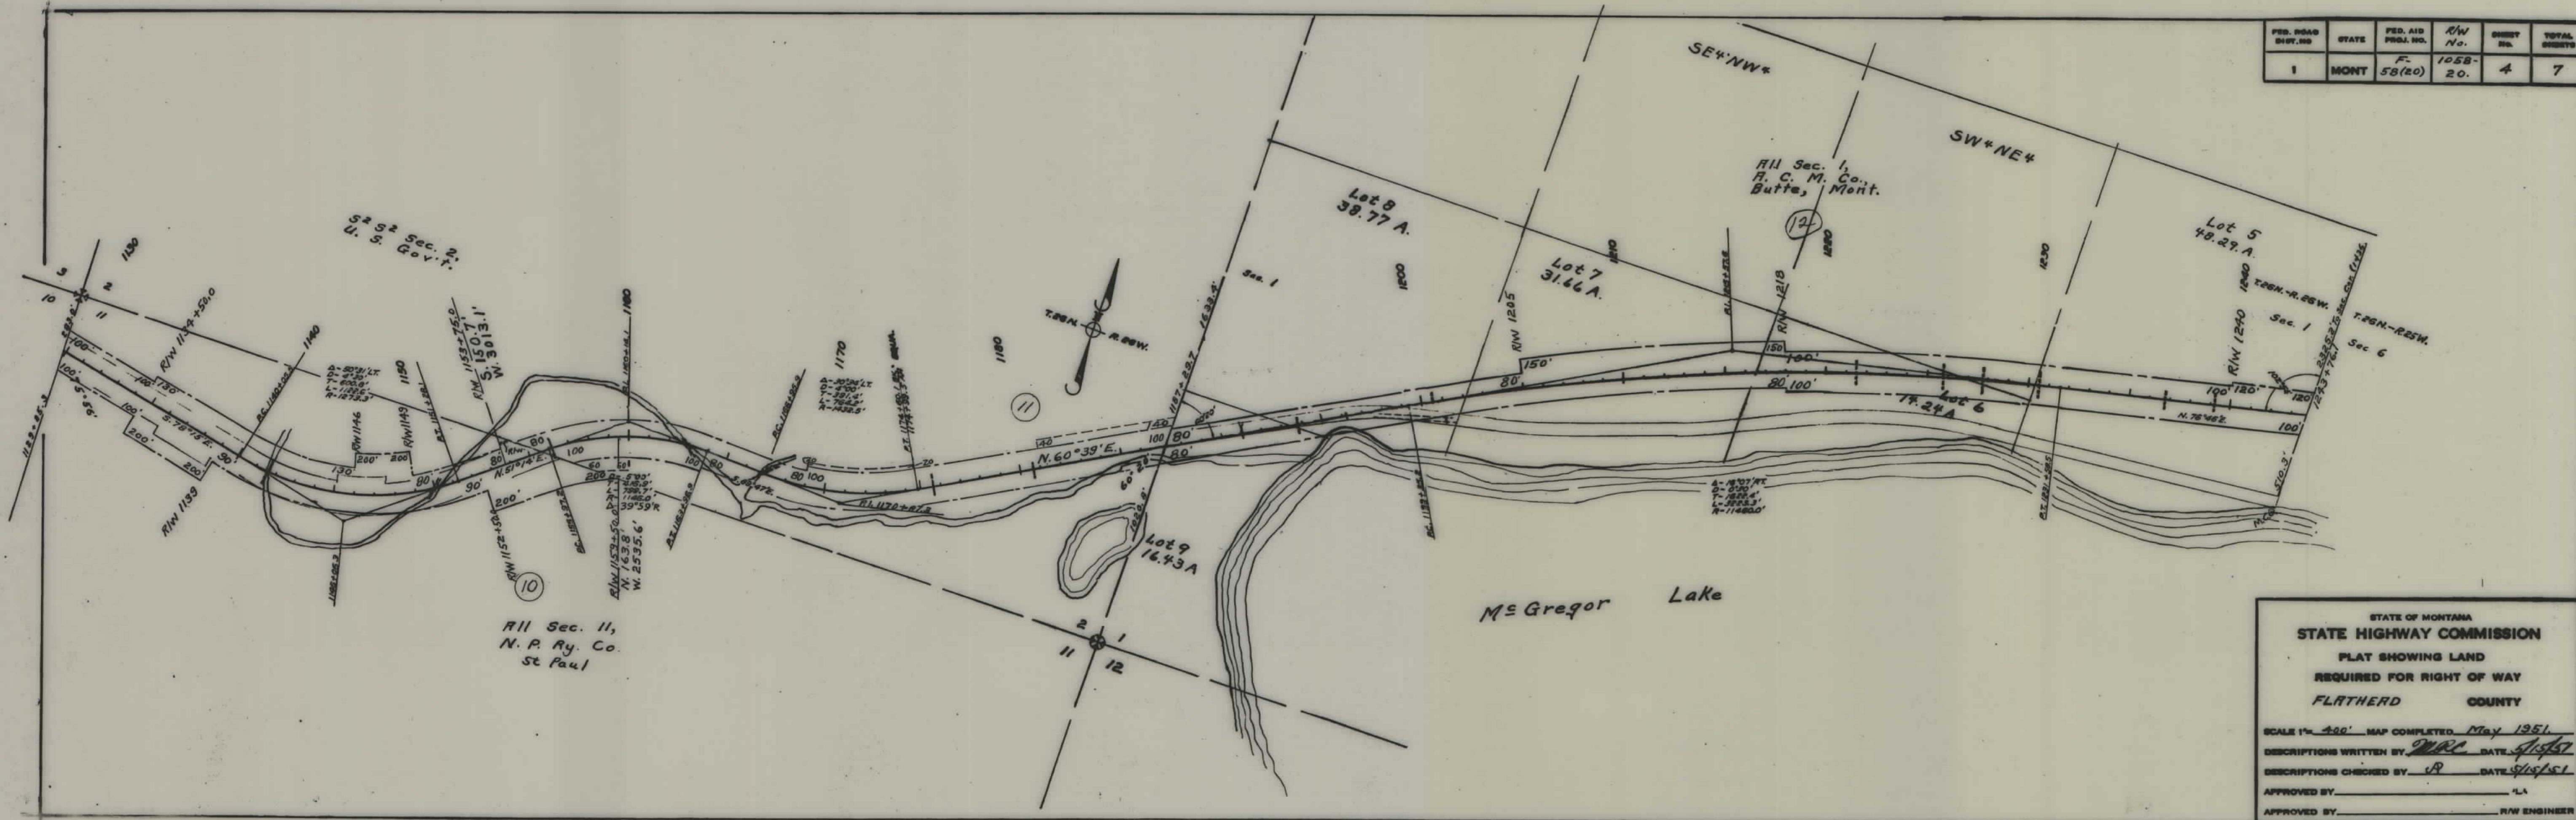

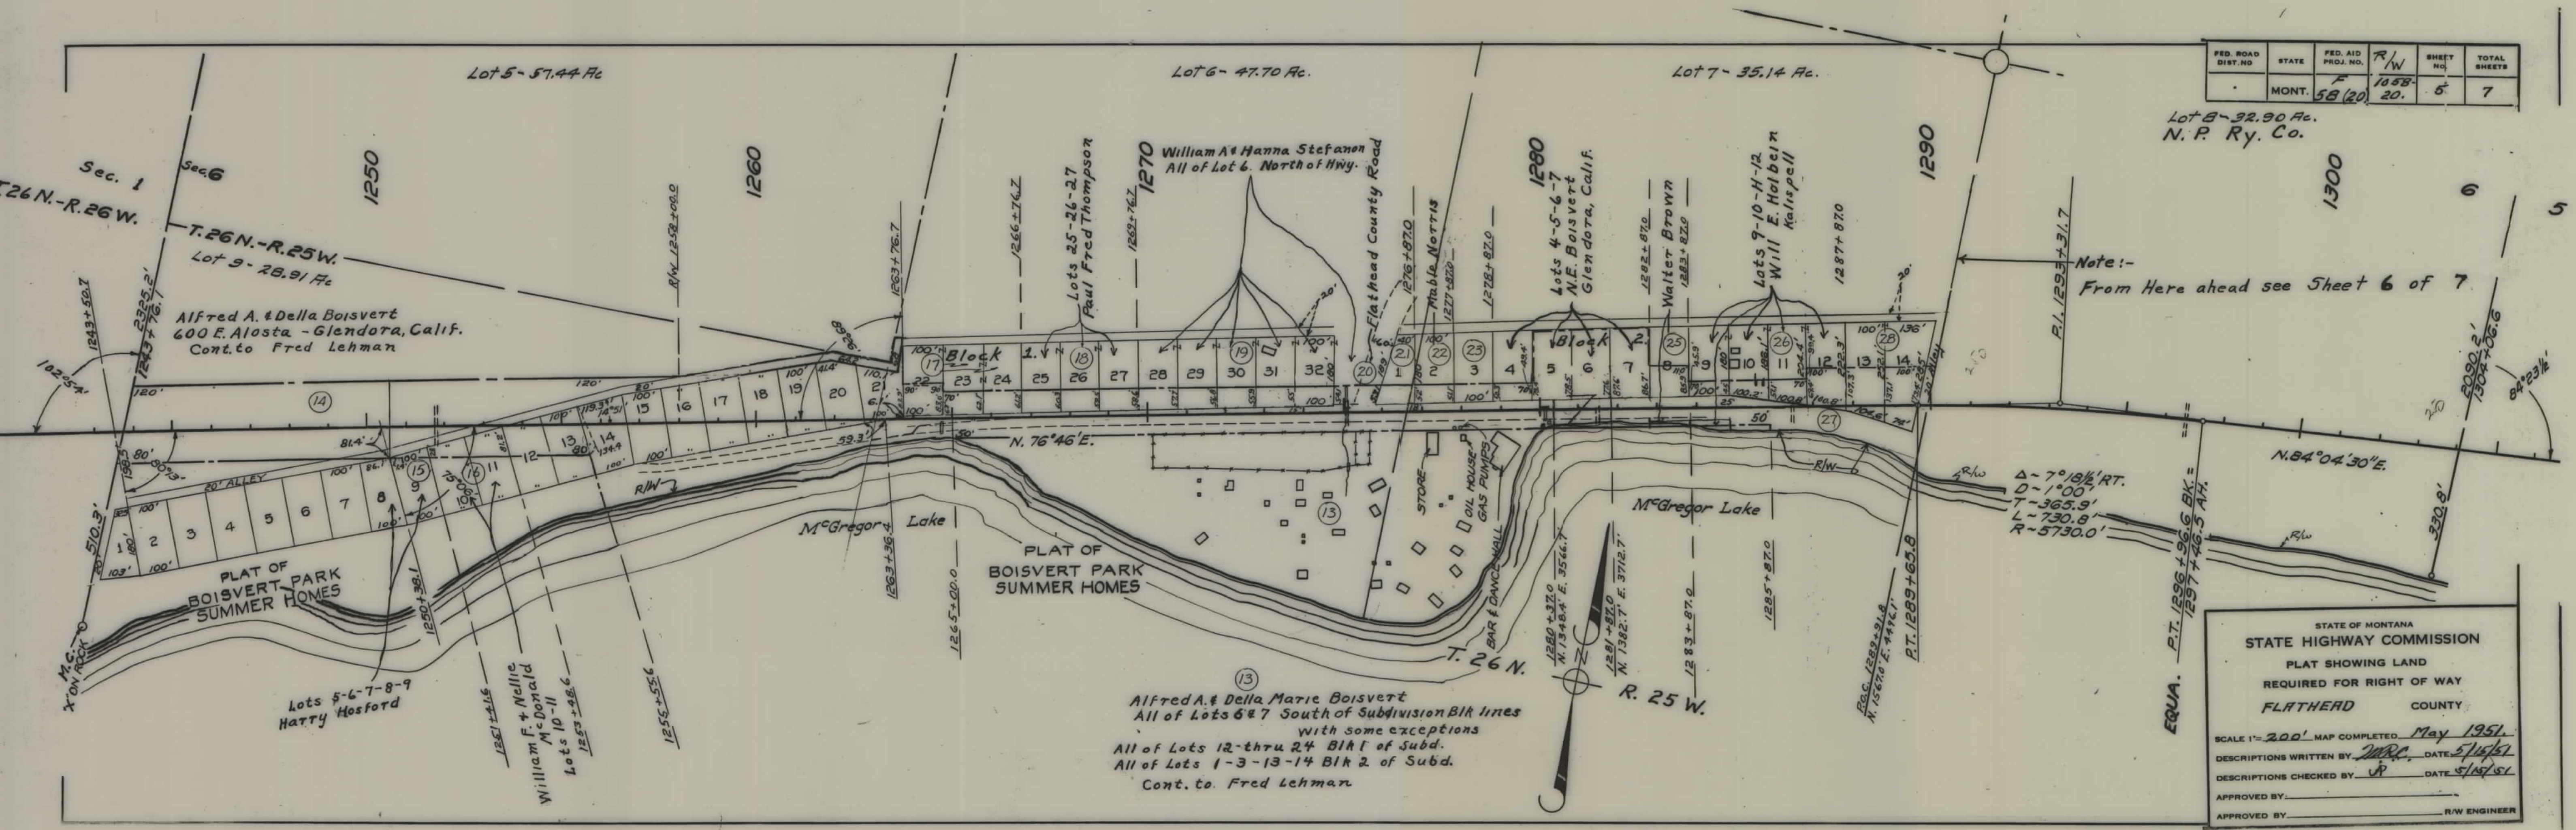

FED. ROAD DIST. NO.	STATE	FED. AID PROJ. NO.	R/W	SHEET NO.	TOTAL SHEETS
	MONT.	58(20)	1058-20	5	7


Lot 8-32.90 Ac.
N.P. Ry. Co.

Note:-
From Here ahead see Sheet 6 of 7

STATE OF MONTANA
STATE HIGHWAY COMMISSION
PLAT SHOWING LAND
REQUIRED FOR RIGHT OF WAY
FLATHEAD COUNTY


SCALE 1"=200' MAP COMPLETED May 1951
DESCRIPTIONS WRITTEN BY JRC. DATE 5/15/51
DESCRIPTIONS CHECKED BY JP DATE 5/15/51
APPROVED BY _____
APPROVED BY _____ R/W ENGINEER

FED. ROAD DIST. NO.	STATE	FED. AID PROJ. NO.	R/W No.	SHEET NO.	TOTAL SHEETS
1	MONT.	F-58(20)	1058-20.	6	7

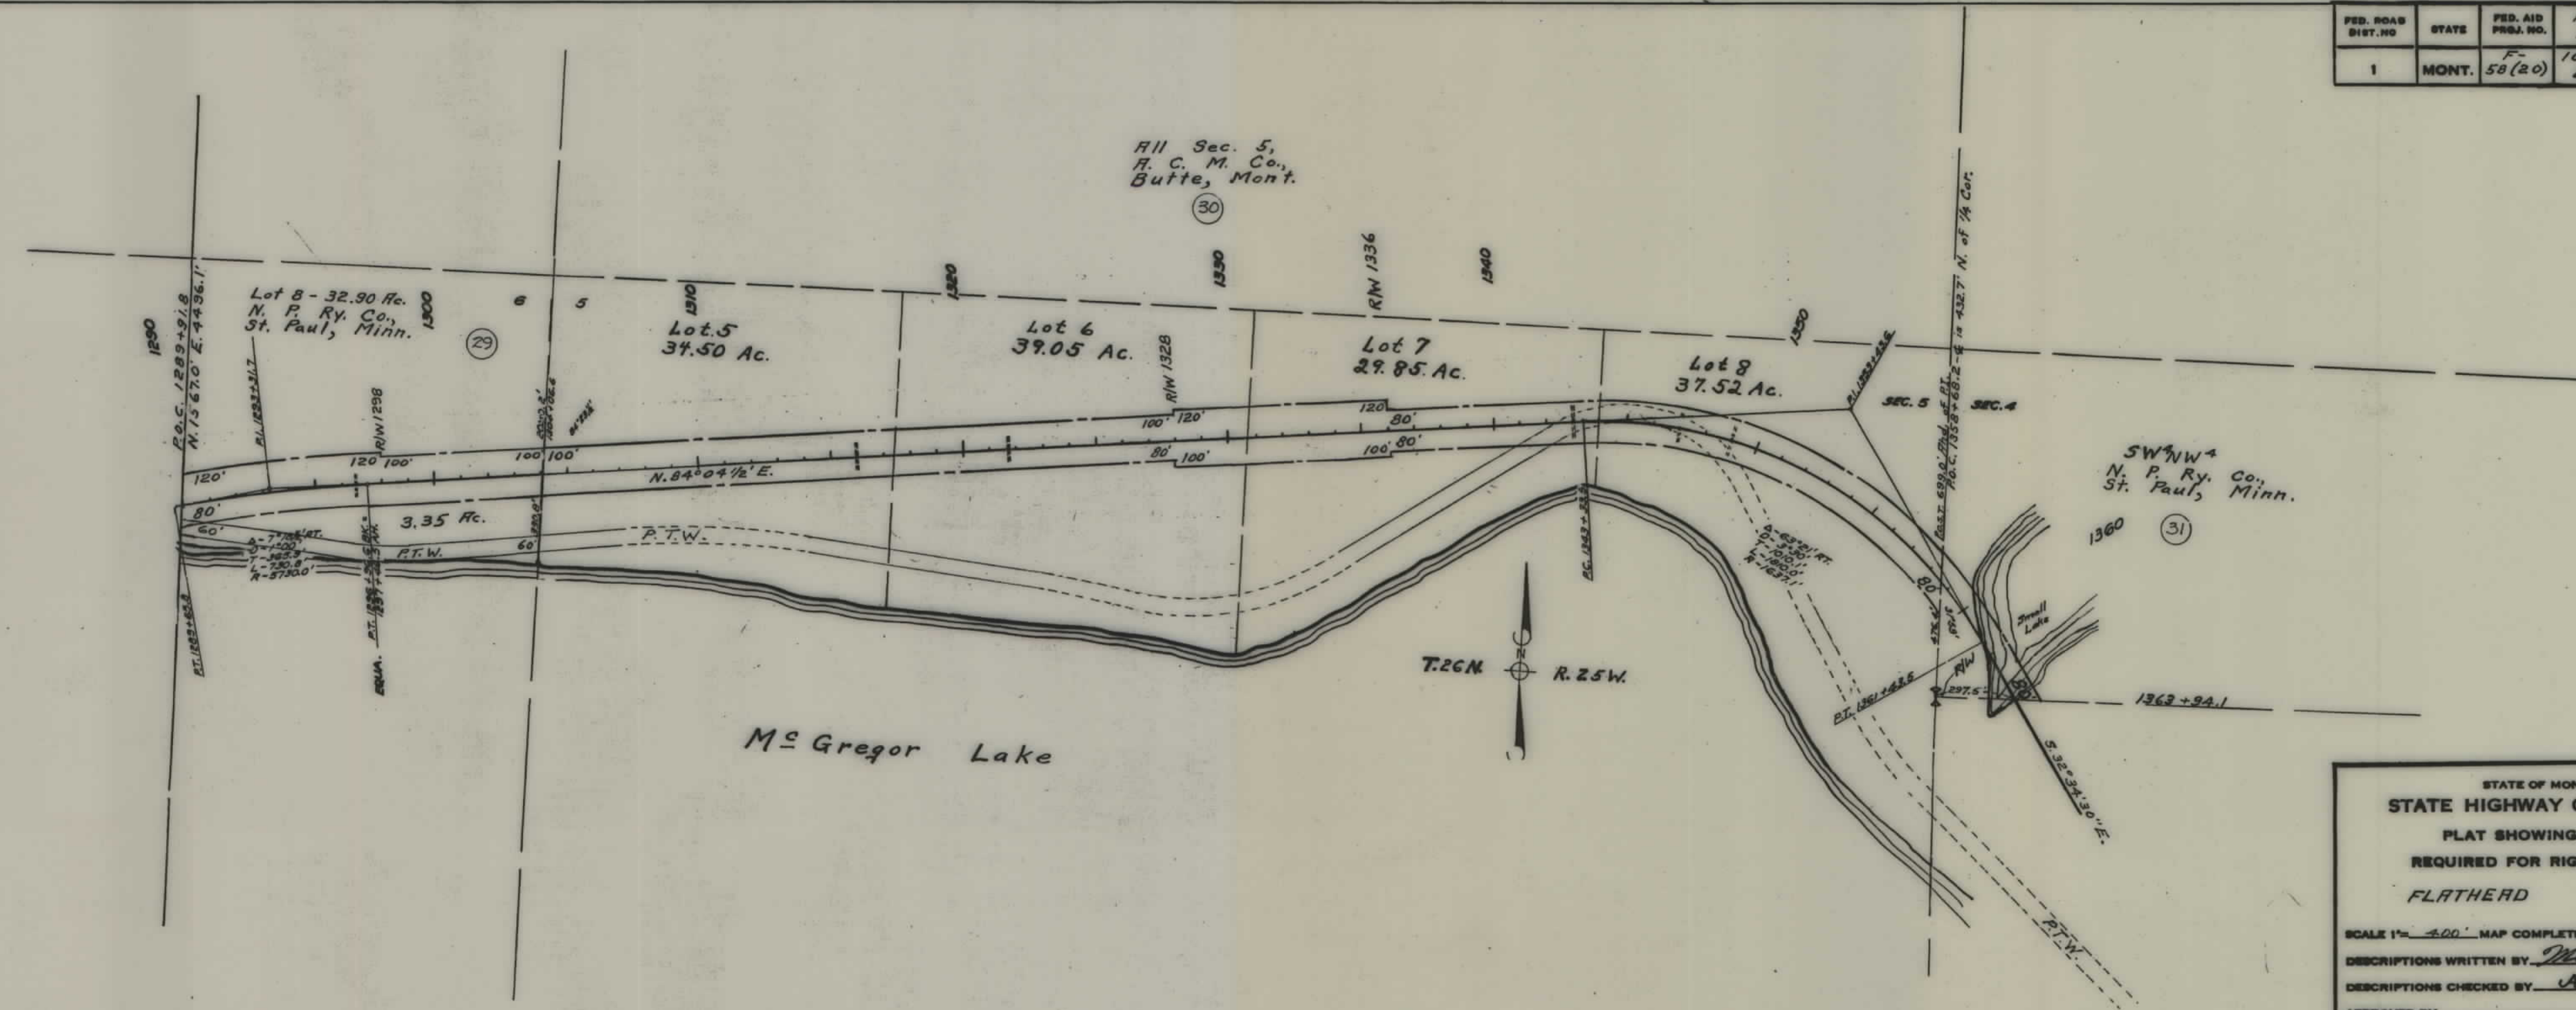

STATE OF MONTANA
 STATE HIGHWAY COMMISSION
 PLAT SHOWING LAND
 REQUIRED FOR RIGHT OF WAY
 FLATHEAD COUNTY

SCALE 1" = 400' MAP COMPLETED May 1951
 DESCRIPTIONS WRITTEN BY MRC DATE 5/15/51
 DESCRIPTIONS CHECKED BY AP DATE 5/15/51
 APPROVED BY _____
 APPROVED BY _____ R/W ENGINEER

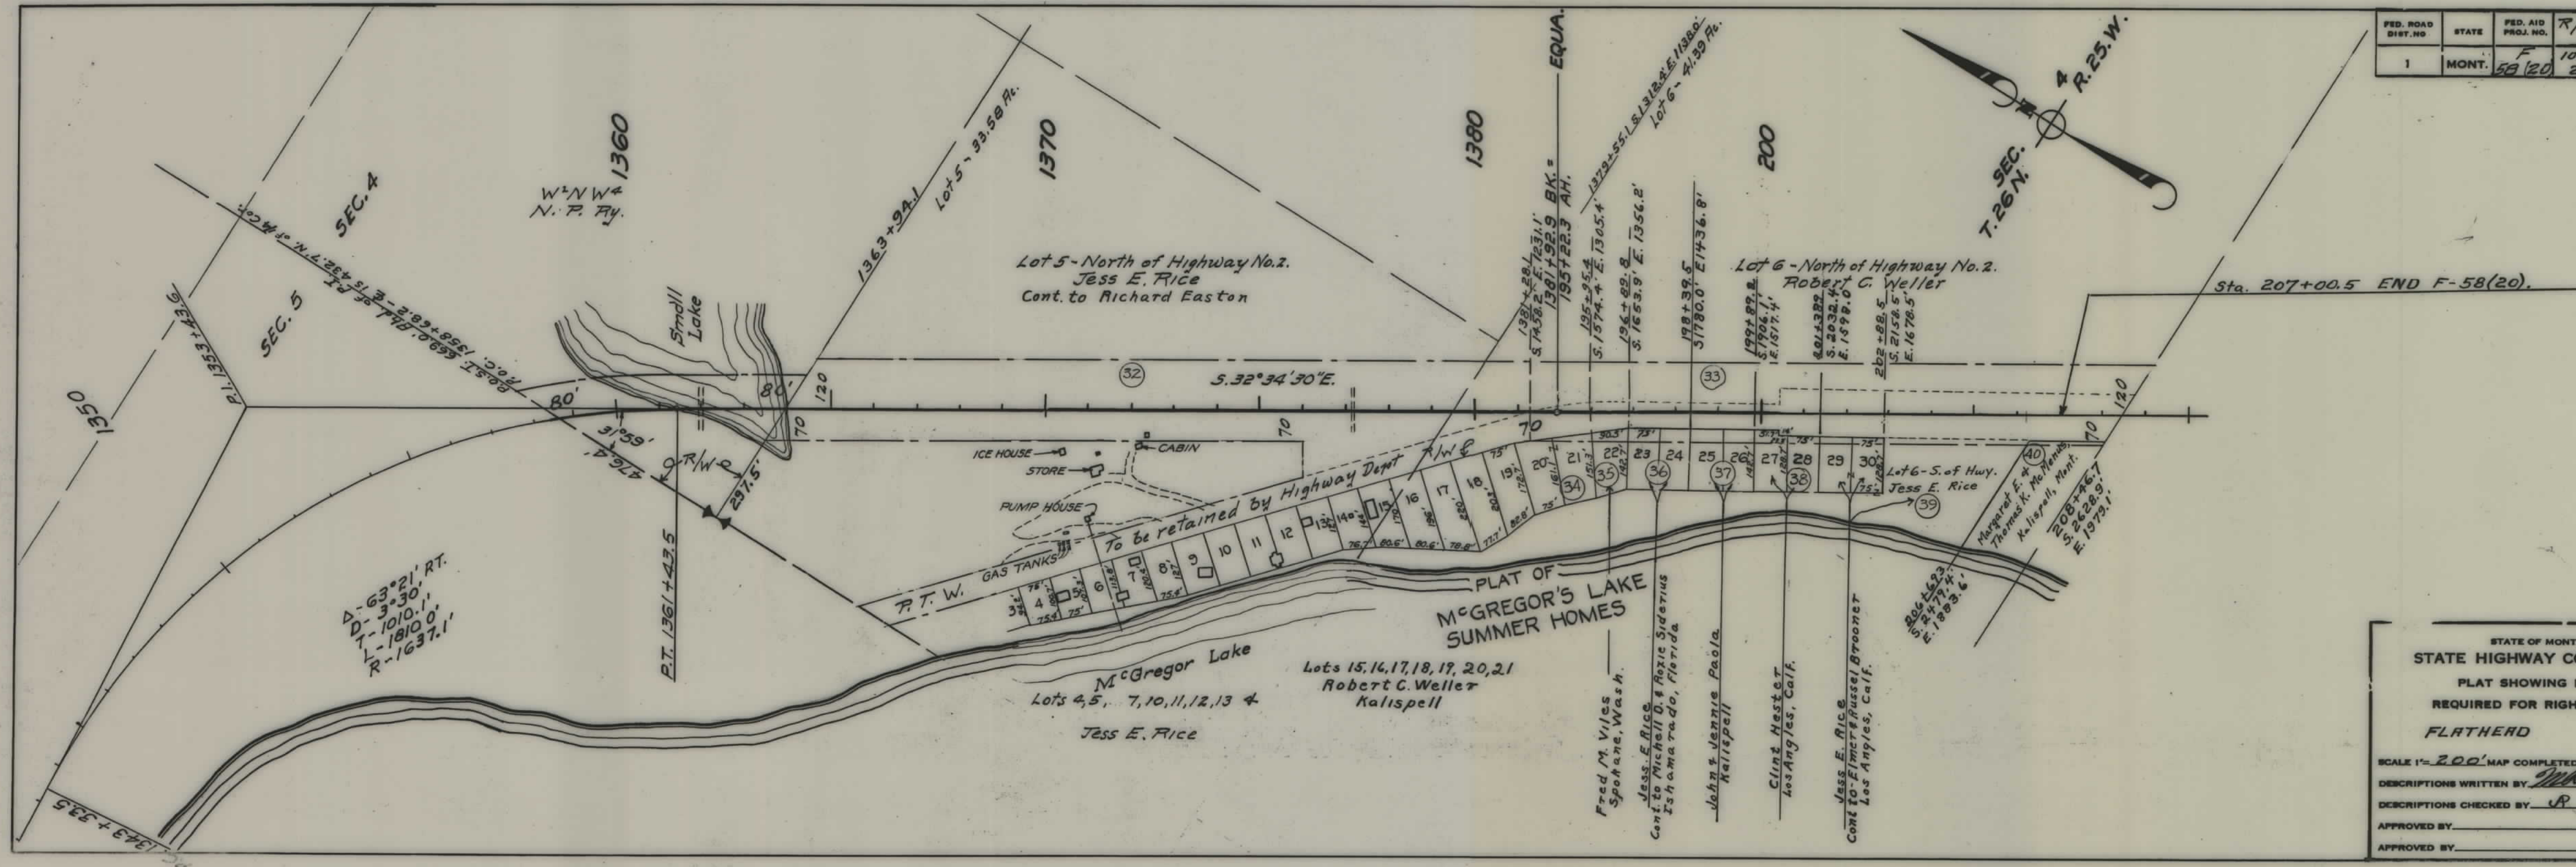

FED. ROAD DIST. NO.	STATE	FED. AID PROJ. NO.	R/W	SHEET No.	TOTAL SHEETS
1	MONT.	58(20)	1058-20	7	7

STATE OF MONTANA
 STATE HIGHWAY COMMISSION
 PLAT SHOWING LAND
 REQUIRED FOR RIGHT OF WAY
 FLATHEAD COUNTY

SCALE 1"=200' MAP COMPLETED May 1951
 DESCRIPTIONS WRITTEN BY JWC DATE 5/15/51
 DESCRIPTIONS CHECKED BY JR DATE 5/15/51
 APPROVED BY _____
 APPROVED BY _____ R/W ENGINEER