


PLANS

NOT

TO

SCALE

①
Flathead County P.T.W.
②
Frances R. Schrock

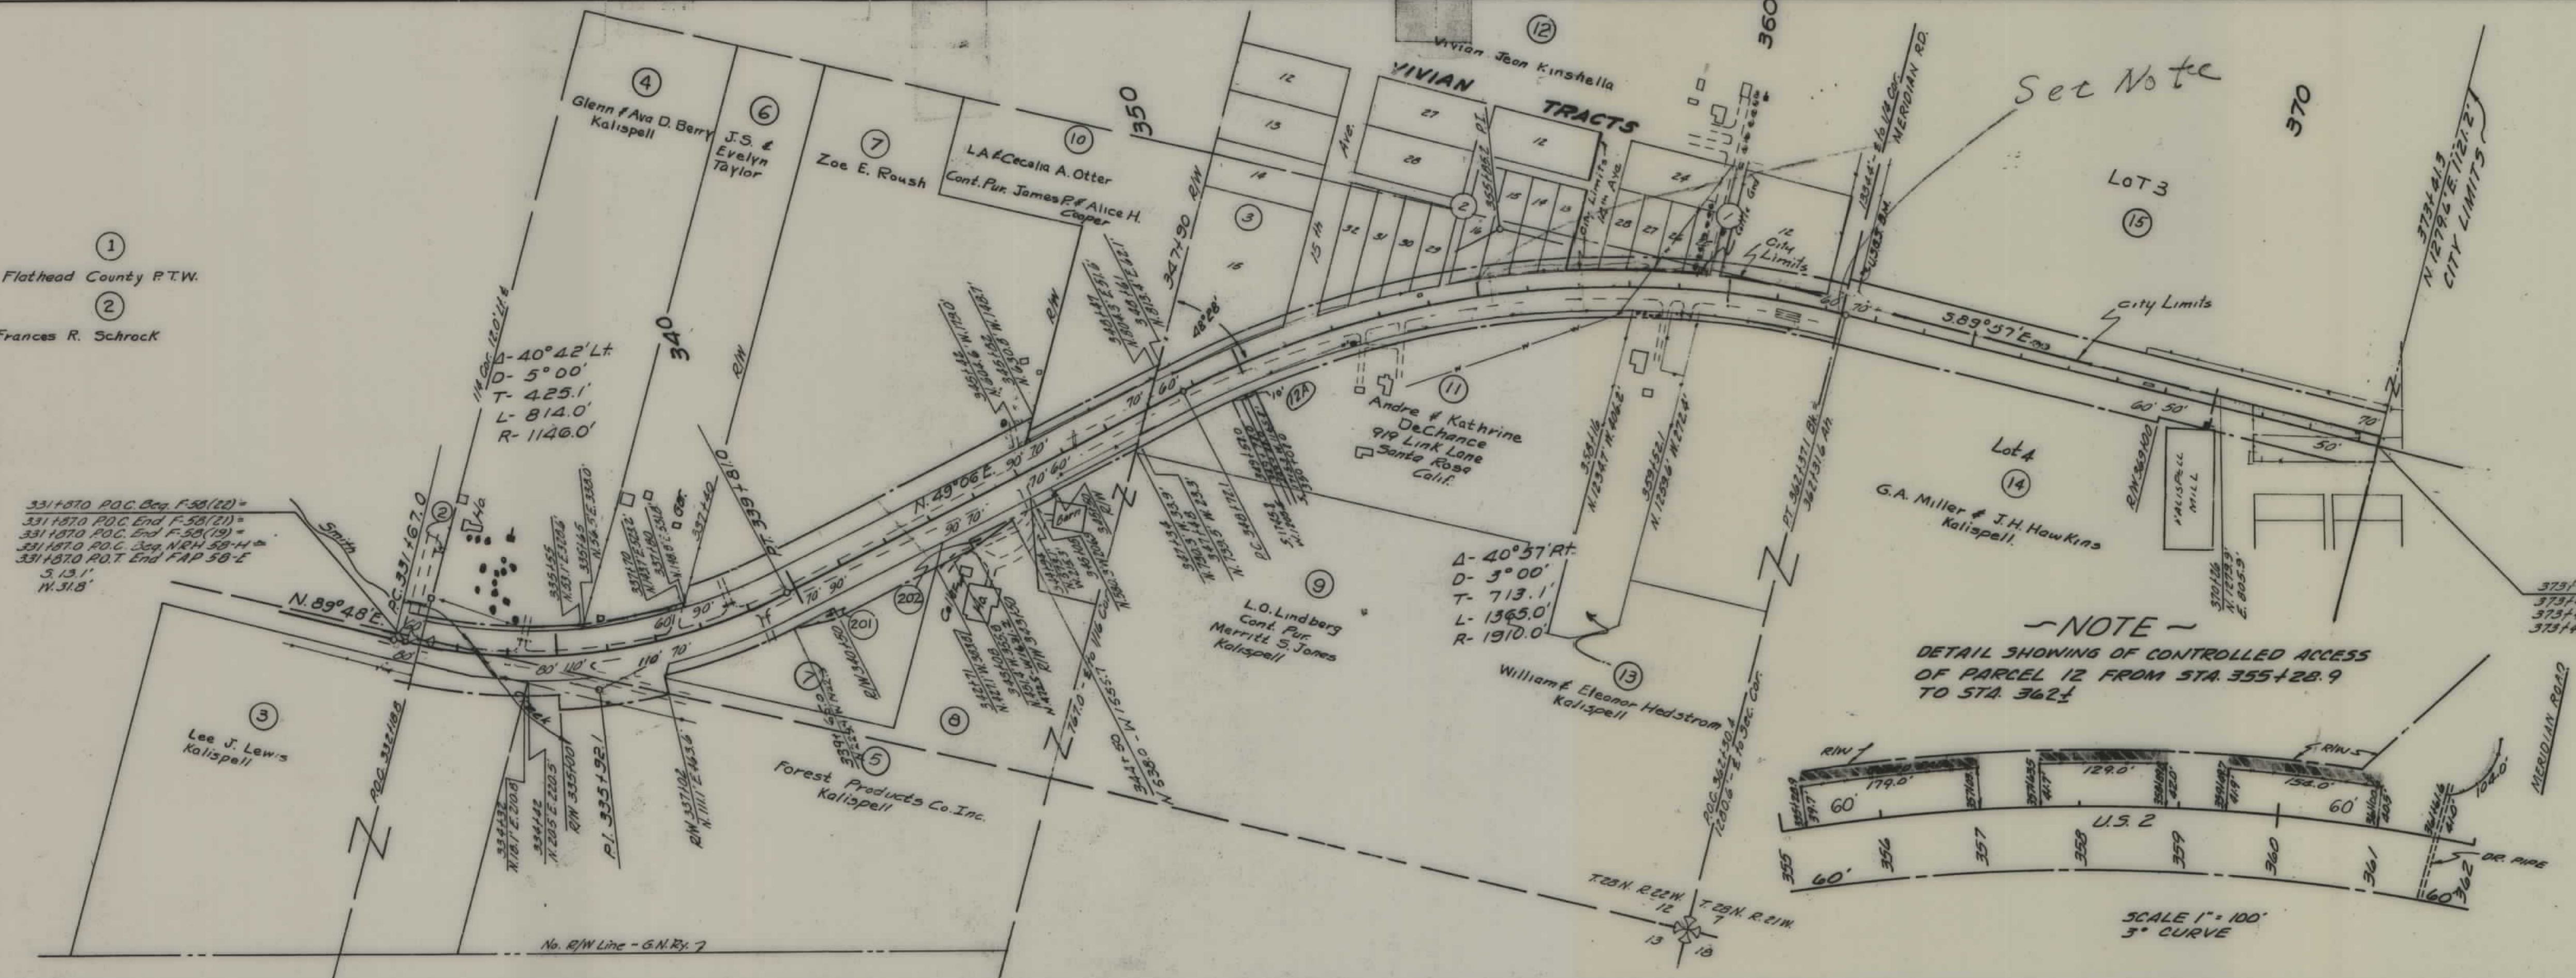

331+870 P.O.C. Beg. F-50(22) =
331+870 P.O.C. End F-50(21) =
331+870 P.O.C. End F-50(19) =
331+870 P.O.C. Beg. N.R.H. 50-H =
331+870 P.O.T. End FAP 50-E
3.13.1'
14.31.8'

Δ-40°42' Lt.
D-5°00'
T-425.1'
L-814.0'
R-1146.0'

Δ-40°37' Rt.
D-5°00'
T-713.1'
L-1365.0'
R-1970.0'

~NOTE~
DETAIL SHOWING OF CONTROLLED ACCESS
OF PARCEL 12 FROM STA. 355+28.9
TO STA. 362 1/2

373+413 End F-50(22) =
373+413 Beg. F-50(14) =
373+413 End N.R.H. 50-H =
373+413 Beg. N.R.H. 257-E (Orig.)

FED. ROAD DIST. NO.	STATE	FED. AID PROJ. NO.	R/W NO.	SHEET NO.	TOTAL SHEETS
8	MONT.	F-50(22)	1058-22	1	1

INDICATES CONTROL OF ACCESS
2-11-66

STATE OF MONTANA
STATE HIGHWAY COMMISSION
LAND REQUIRED FOR RIGHT OF WAY
FLATHEAD COUNTY
SCALE 1" = 200' MAP COMPLETED 5-11-56