

PLANS
NOT
TO
SCALE

STATE OF MONTANA	PROJECT	SHEET	TOTAL
	NO.	NO.	SHEETS
	F-59-1(3)14	1	14

CLYDE PARK NORTH

STATE OF MONTANA


DEPARTMENT OF HIGHWAYS

RIGHT OF WAY PLAN OF

FEDERAL AID PROJECT NO. F-59-1-[3] 14 R/W

CLYDE PARK NORTH F-59-1-[4] 14 CONST.

6.2 MILES

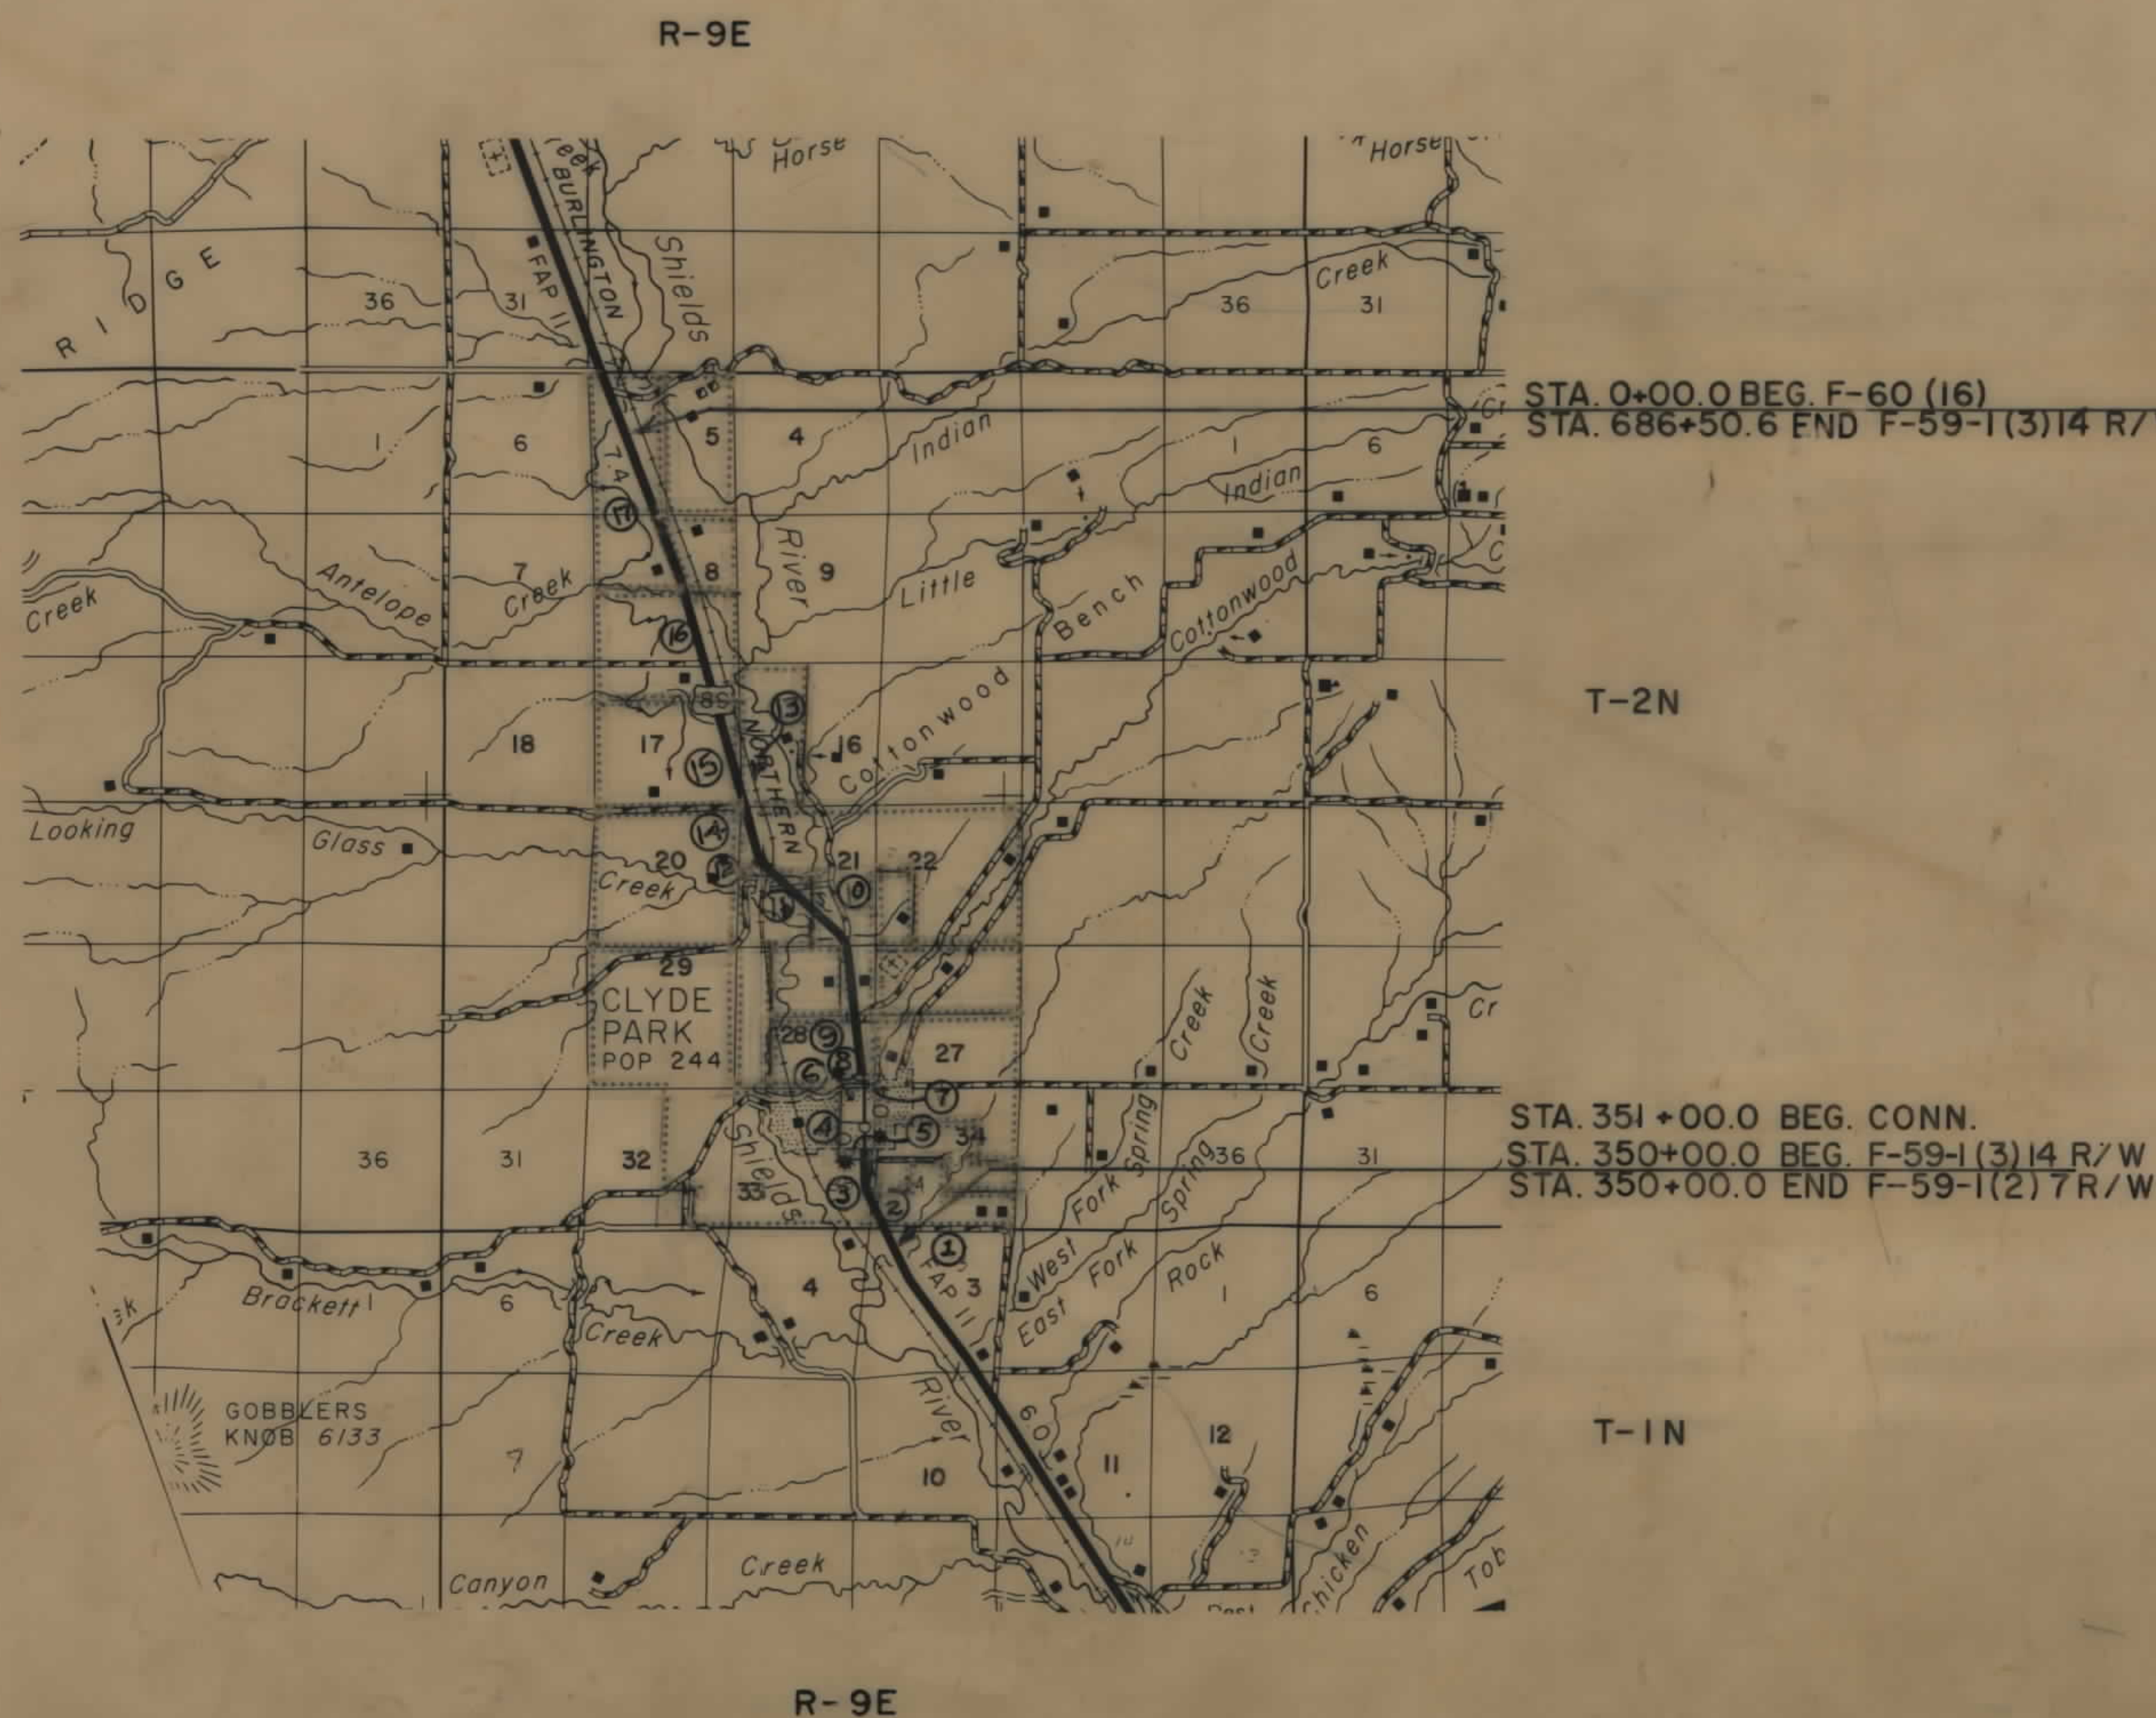[illegible]

MAP SHOWING
SEVEN PER CENT
OR
TRUNK HIGHWAY SYSTEM
STATE OF MONTANA

F-59-1(3)14 R/W

CONVENTIONAL SIGNS

RIGHT OF WAY LINE
CENTERLINE (C) OR PROJECTED LINE
STKD. CENTERLINE
PARCEL NUMBER
OWNERSHIP BOUNDARY
R/W USE EXISTING R/W LT OR RT
PRESENT TRAVELED WAY (RTW)
R/W LINE FENCED
RAILROAD R/W
CONSTRUCTION LIMITS
FENCE LINE
CONTROL OF ACCESS WITH FENCE
CONTROL OF ACCESS WITHOUT FENCE
GATE IN FENCE
CATTLE GUARD=24'
STATE & NATIONAL BORDER LINES
CITY OR TOWN LIMITS LINE
COUNTY LINE
RESERVATION LINE
TOWNSHIP & SECTION LINE
1/2 SECTION LINE
1/4 SECTION LINE
SECTION CORNER
1/4 SECTION COR.
1/6 SECTION COR.
CENTER OF SECTION
TELEPHONE OR TELEGRAPH POLES IN PLACE
POWER POLES IN PLACE
TEL. OR TEL. OR POWER POLES TO BE MOVED
NEW PIPES
OLD PIPES IN PLACE
OUTLET DITCH
INLET DITCH
DITCHES
CHANNEL CHANGES
BRIDGE
RAILROADS

CUT FILL

FOUND UNFOUND


CH. CH.

ASSOCIATED	PROJECT
AGREEMENT	NUMBERS

STATE OF MONTANA DEPARTMENT OF HIGHWAYS	
APPROVED: <i>May 26 19 77</i>	
H. J. ANDERSON DIRECTOR OF HIGHWAYS BY <i>Jack R. Beckert</i> ADMINISTRATOR ENGINEERING DIVISION	
U.S. DEPARTMENT OF TRANSPORTATION FEDERAL HIGHWAY ADMINISTRATION	
<i>Approved 8-22-80</i>	
APPROVED: _____ DIVISION ENGINEER	_____ DATE

OWNERSHIPS									
PARCEL	NAME	ADDRESS	TOTAL AREA	GROSS R/W AREA	R.T.W. AREA	AREA TO BE ACQUIRED	REMAINDER		CONST. PERMIT AREA
1	C.D. WOLFE ETAL.	BOX 2522, BILLINGS, MONT.		4.2 AC.	3.3 AC.	0.9 AC.			0.02 AC.
2	QUEEN RANCH INC.	BOX 38, CLYDE PARK, MONT.	198 AC.	4.9 AC.	4.0 AC.	0.9 AC.	5.6 AC.	183.5 AC.	
3	BERNICE B. HUNT, C/D								
4	HAL V. & J.C. BOWLES	521 S. 11TH, LIVINGSTON, MONT.	1436 AC.	5.9 AC.	3.5 AC.	2.4 AC.	1426.9 AC.	3.2 AC.	0.08 AC.
4.1	THELMA L. KIRK	CLYDE PARK, MONT.	SEE	5HT.	#	4			
4.A	THELMA L. KIRK	CLYDE PARK, MONT.	FLOWAGE EASEMENT						

STATE OF MONTANA	PROJECT NO.	SHEET NO.	TOTAL SHEETS
	F-59-1(3)14	3	14

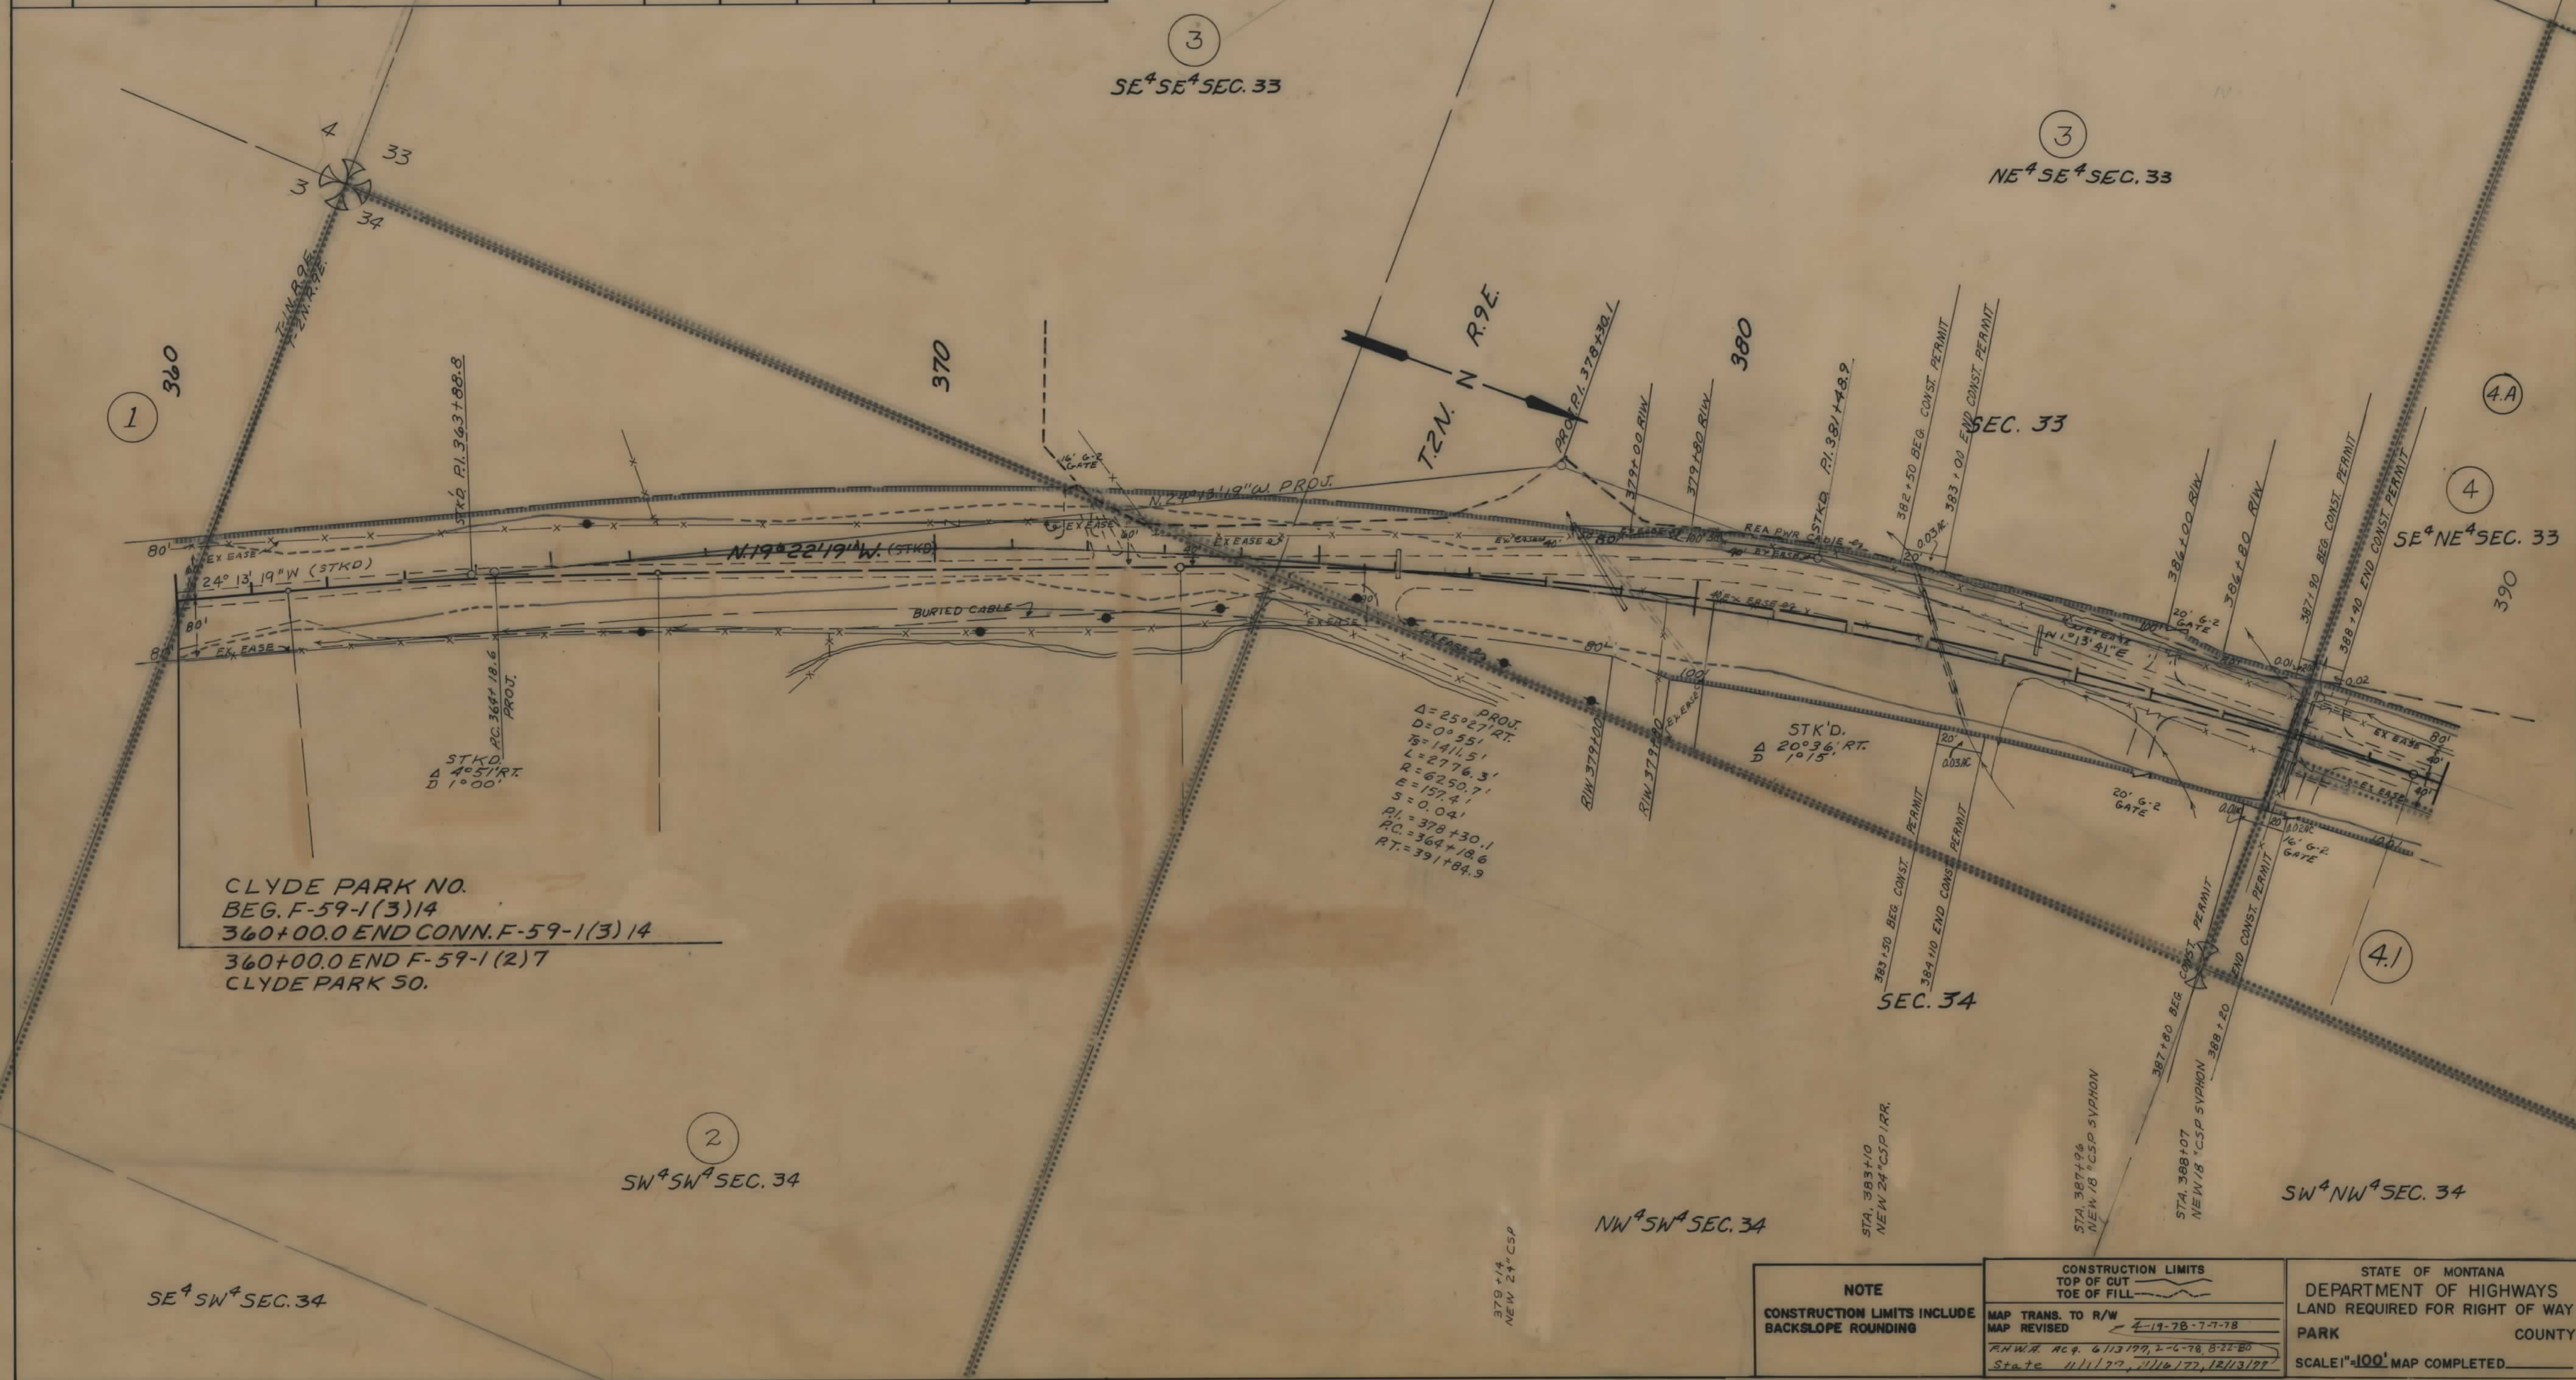


OWNERSHIPS								
PARCEL	NAME	ADDRESS	TOTAL AREA	GROSS R/W AREA	R.T.W. AREA	AREA TO BE ACQUIRED	REMAINDER	CONST. PERMIT AREA
6	C.E. & D.W. RICHARDSON	CLYDE PARK, MONT.	39,204 ^{sq}	4,575 ^{sq}		4,575 ^{sq}	34,629 ^{sq}	1743 ^{sq}
7	RUTH, STEPHEN, TULLY & CAROL McDERMOTT	2475 SO. HIGH ST., DENVER, COLO.	18750 SF.	5000 SF.	0	5000 SF.	13750 SF.	
8	R.A. & D.E. YOUNGBERG	CLYDE PARK, MONT.	9EE	5HT.	#	6		
18	PARK COUNTY		6250 SF.	6250 SF.	5250 SF.	1000 SF.		
19	DOROTHY YOUNGBERG		56230 SF.	90965 SF.	27505 SF.	63465 SF.	47194 AC.	0.09 AC.

STATE OF	PROJECT NO.	SHEET NO.	TOTAL SHEETS
MONTANA	F-59-1(3)14	5	14

NE⁴ NE⁴ SEC. 33

SE⁴ SE⁴ SEC. 28

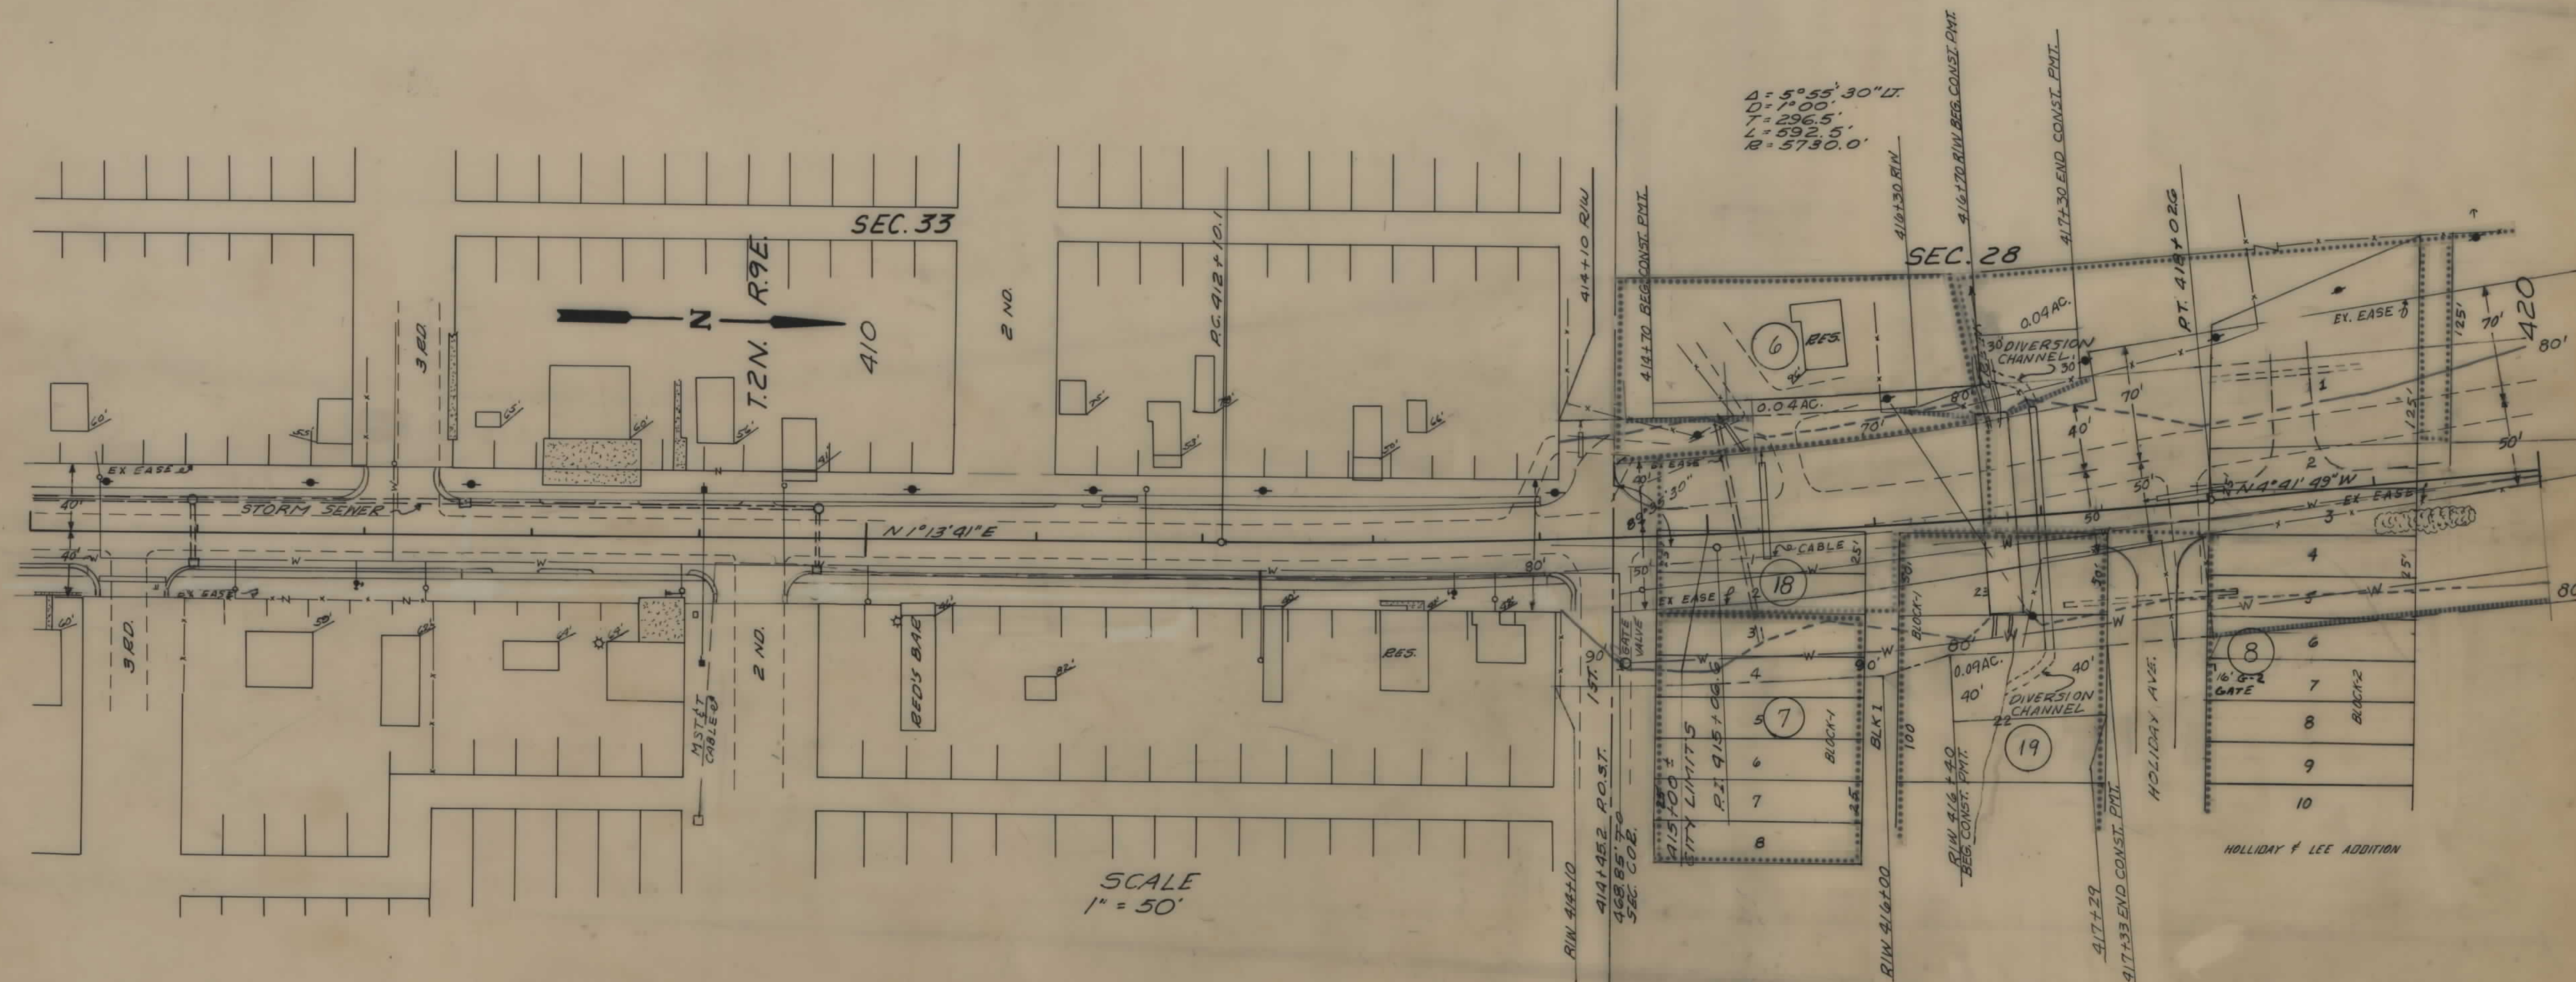

SCALE
1" = 50'

NW⁴ NW⁴ SEC. 34


NOTE
CONSTRUCTION LIMITS INCLUDE
BACKSLOPE ROUNDING
ENR 6/13/77

CONSTRUCTION LIMITS
TOP OF CUT
TOE OF FILL
MAP TRANS. TO R/W
MAP REVISED 2-6-78
STATE - 10-13-77, 11/16/77, 11/28/77, 1/6/78
2-2-78, 4-19-78, 12-17-78

STATE OF MONTANA
DEPARTMENT OF HIGHWAYS
LAND REQUIRED FOR RIGHT OF WAY
PARK COUNTY
SCALE 1" = 50' MAP COMPLETED

OWNERSHIPS									
PARCEL	NAME	ADDRESS	TOTAL AREA	GROSS R/W AREA	P.T.W. AREA	AREA TO BE ACQUIRED	REMAINDER		CONST. PERMIT AREA
				SH.T.	#		LEFT	RIGHT	
10	LEN & DARRELL ARTHUR	RTE. 2, WILSALL, MONT.	SEE	SH.T.	#	9			
12	JOHN M. J. FRIES, JR. & E.M. GOODELL	SHIELD RTE, LIVINGSTON, MONT.	0.11 AC.	0.11 AC.	0	0.11 AC.			
11	ROL AND ANNE BRATLAND	CLYDE PARK, MONT.	2.47 AC.	2.0 AC.	0	2.0 AC.	2.45 AC.		
13	G.P. JOHNSON, JR. & E.M. GOODELL		SEE	SH.T.	#	14			
	R.M.R.R.								

STATE OF MONTANA	PROJECT NO.	SHEET NO.	TOTAL SHEETS
	F-59-1(3)14	8	14

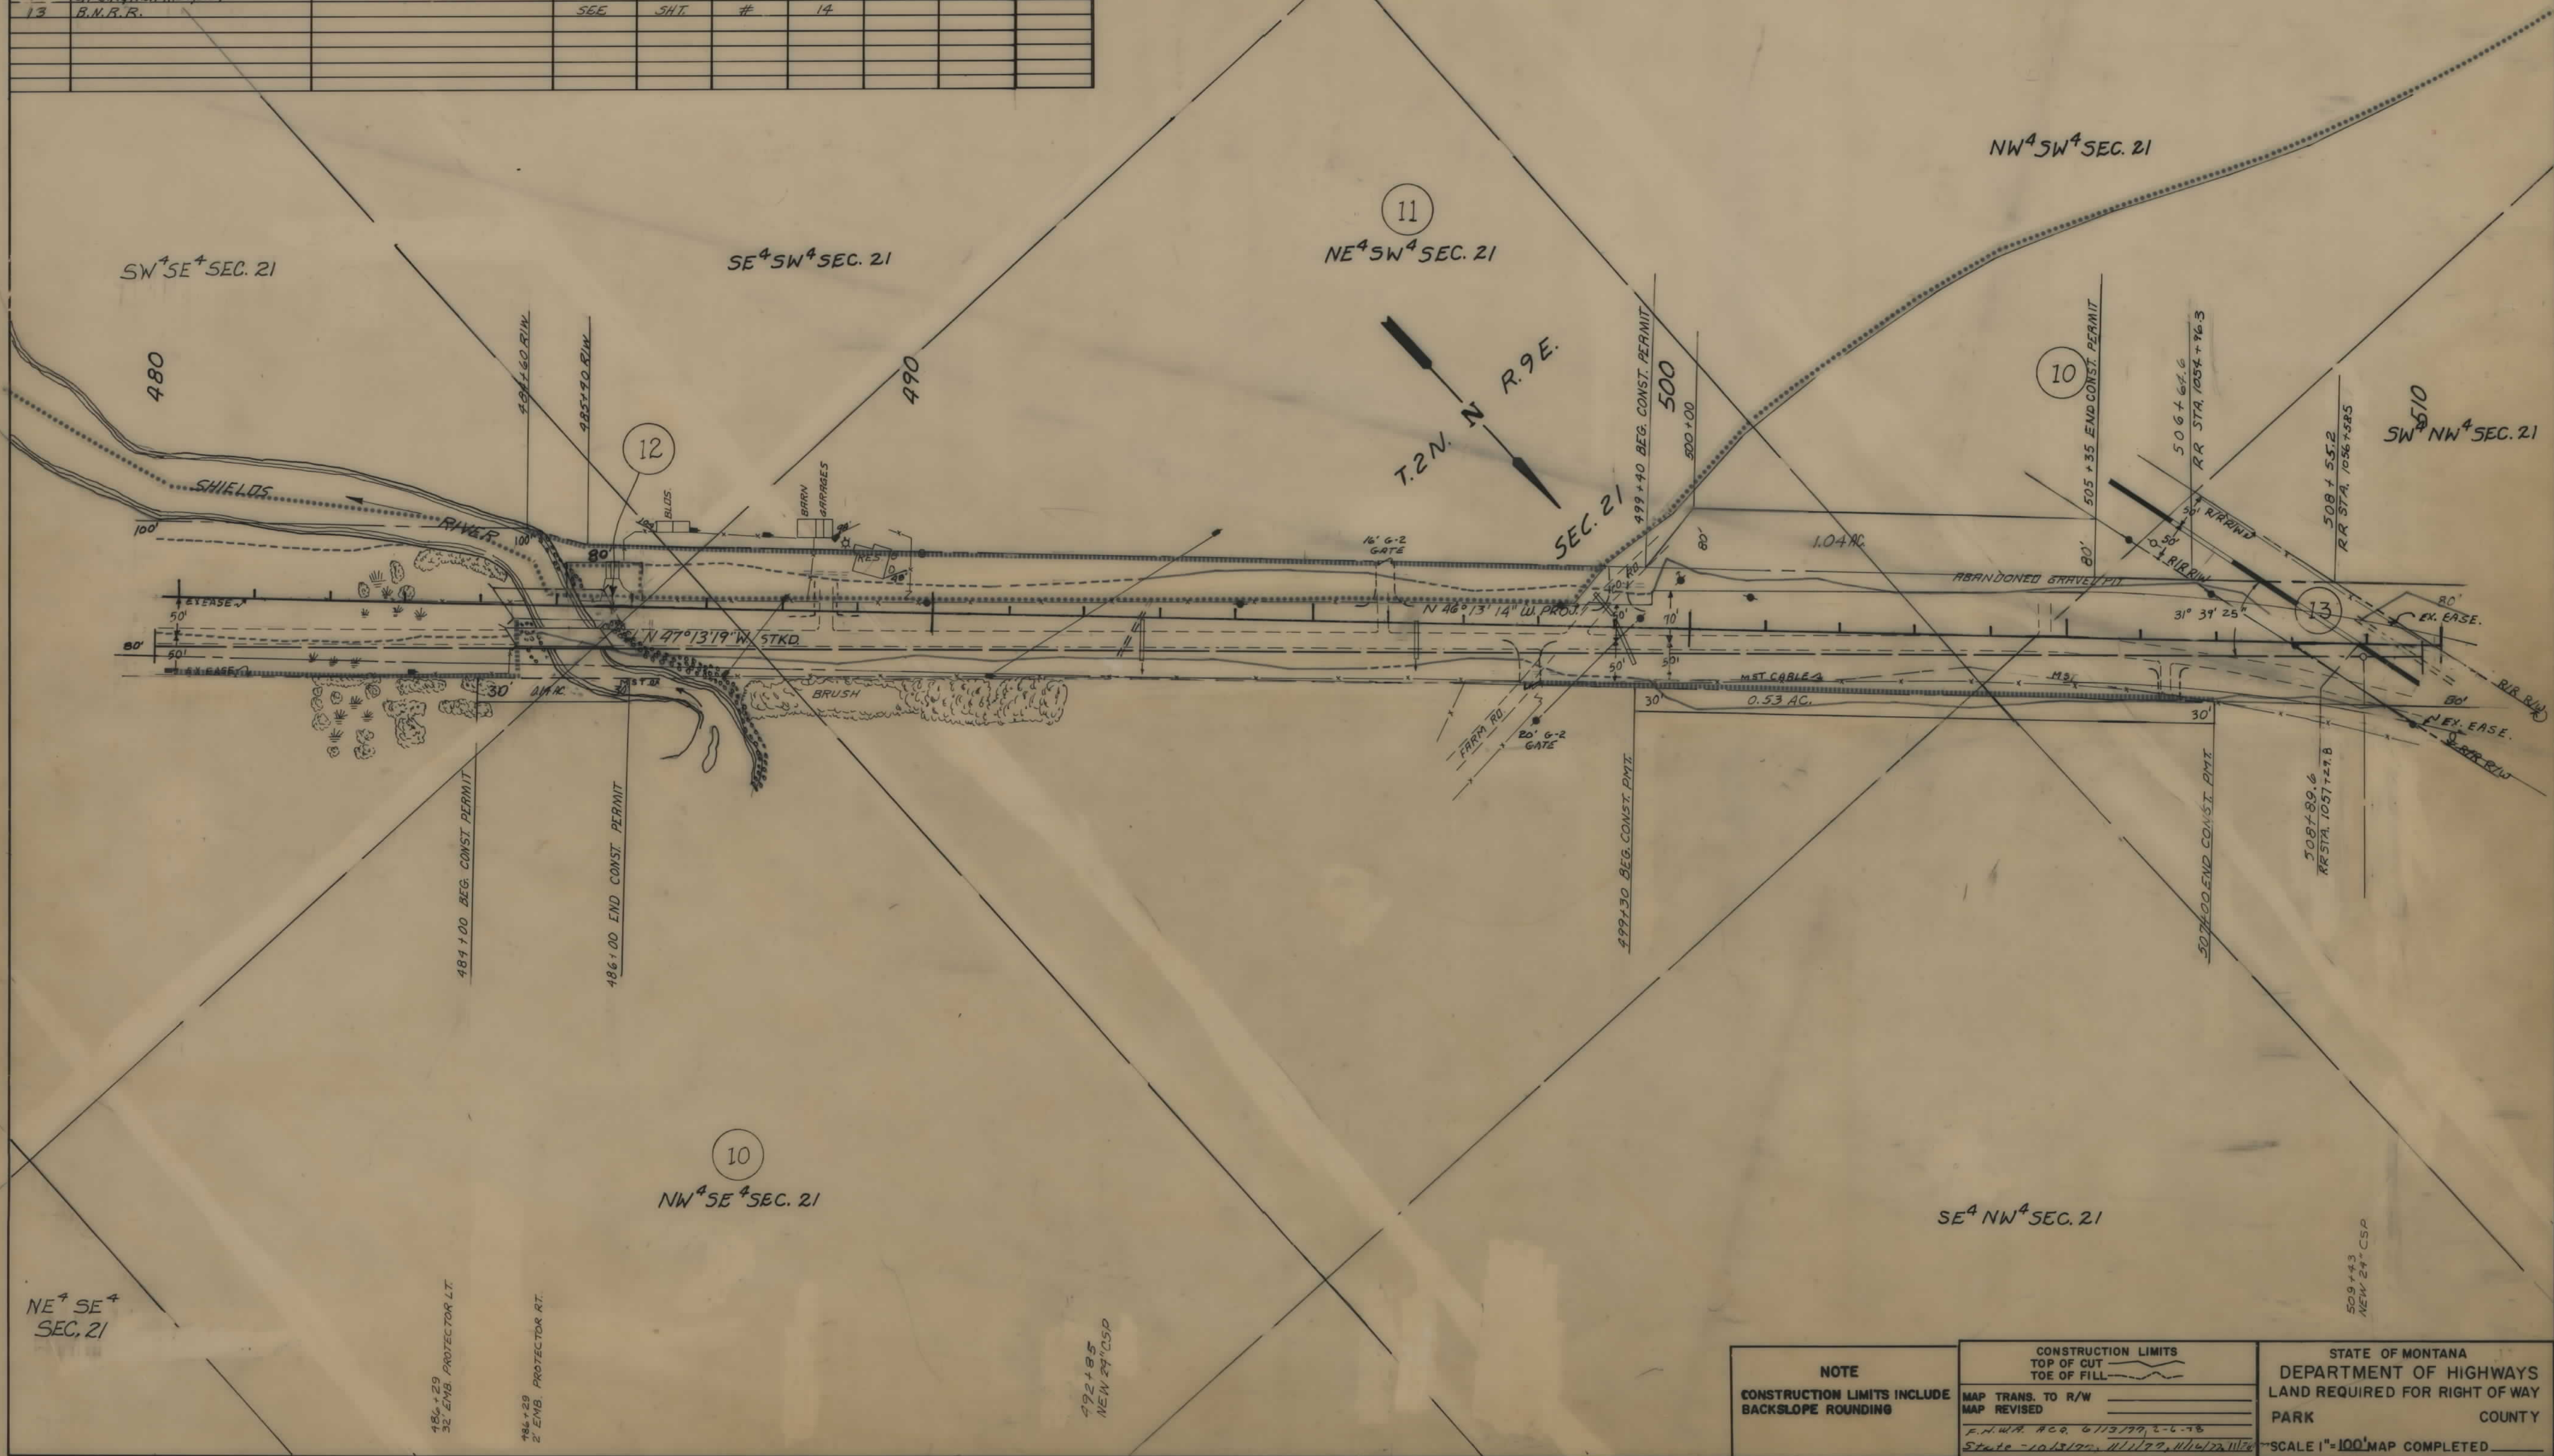

NOTE

CONSTRUCTION LIMITS INCLUDE BACKSLOPE ROUNDING

CONSTRUCTION LIMITS

TOP OF CUT

TOE OF FILL

MAP TRANS. TO R/W

MAP REVISED

F.H.W.A. ACQ. 6/13/77, 2-6-78

State - 10/1/77, 11/1/77, 11/1/77, 11/1/77

12/8/77 2-2-78, 4-19-78, 11-10-79

STATE OF MONTANA

DEPARTMENT OF HIGHWAYS

LAND REQUIRED FOR RIGHT OF WAY

PARK COUNTY

SCALE 1"=100' MAP COMPLETED

OWNERSHIPS									
PARCEL	N A M E	A D D R E S S	TOTAL AREA	GROSS R/W AREA	R T. W. AREA	AREA TO BE ACQUIRED	REMAINDER		CONST. PERMIT AREA
							LEFT	RIGHT	
13	B.N.R.R.		SEE	SHEET	# 14				
15	ALBERT L. & BESSIE A. FRIES	Shields Rte 2 Livingston, MT 59001	446.9 AC.	9.0 AC.	8.9 AC.	0.1 AC.	407.3 AC.	30.6 AC.	0.09 AC.
16	LEN & DARRELL ARTHUR	Rte 2 Wilsa MT. 59086	SEE	SHT.	#	12			

STATE OF MONTANA	PROJECT NO.	SHEET NO.	TOTAL SHEETS
	F-59-1 (3) 14	11	14

