

PLANS


NOT

TO

SCALE

FED. ROAD DIST. NO.	STATE	FED. AID PROJ. NO.	R/W NO.	SHEET NO.	TOTAL SHEETS
8	MONT.	FG 60(11) F 60(10)	2060-11 1060-10	1	2

Construction Contract Awarded May 27 1954

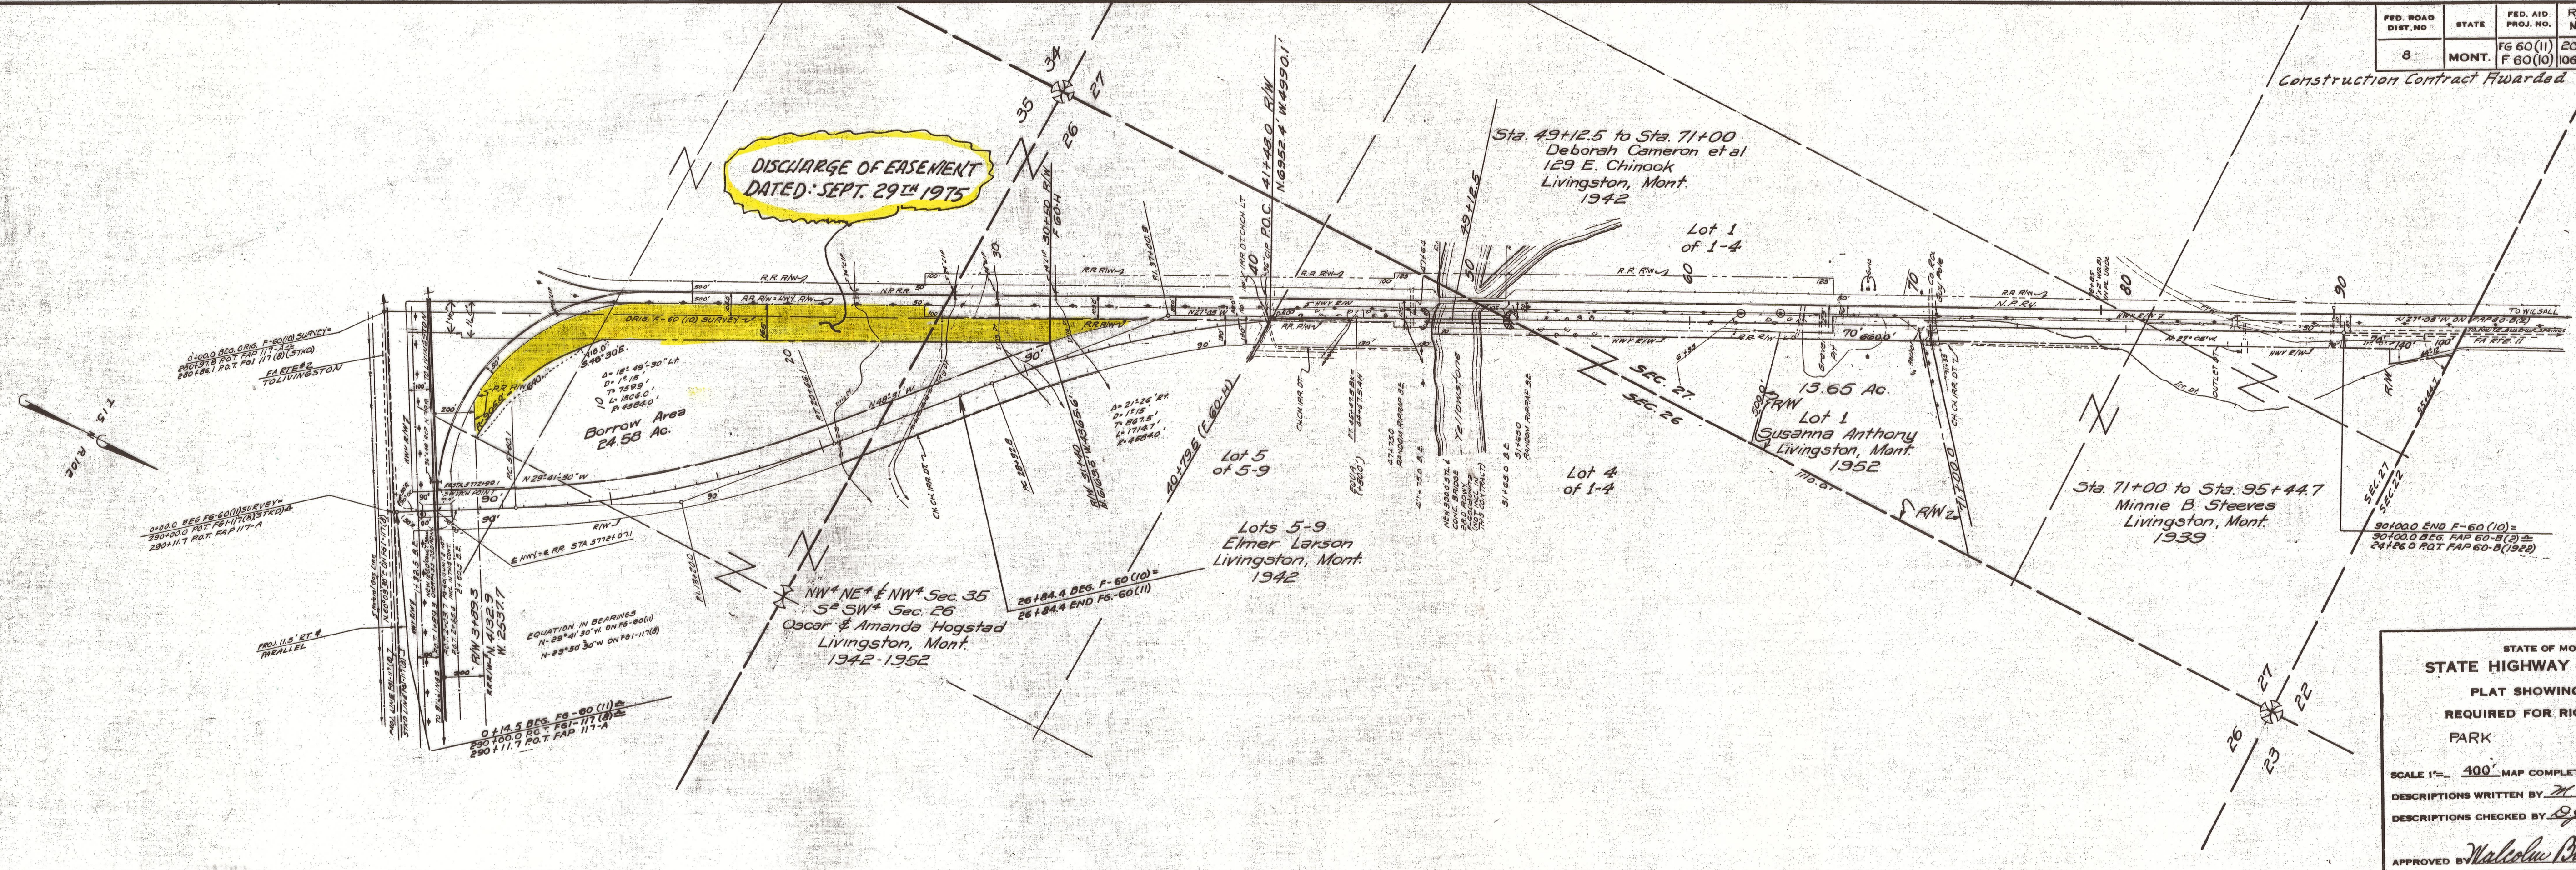

STATE OF MONTANA
STATE HIGHWAY COMMISSION
 PLAT SHOWING LAND
 REQUIRED FOR RIGHT OF WAY
 PARK COUNTY

SCALE 1" = 400' MAP COMPLETED 12-30-52
 DESCRIPTIONS WRITTEN BY M.B. DATE 12-30-52
 DESCRIPTIONS CHECKED BY D.J.K. DATE 12-30-52

APPROVED BY Malcolm Bowden R/W ENGINEER

R 106
15

FARTE #2
TO LIVINGSTON


PRD. ROAD DIST NO	STATE	PRD. ACCT PROJ. NO.	PRD. NO.	CHAS. NO.	TOTAL SHEETS
8	MONT.	F6010 F66011	1060-10 206011	2	2

PARCEL NO.	Owner
1	Dolores M. Mc Gaugh
1-A	"
2	Bernice A. Dennis
2-A	"
3	Arline Graham
3-A	"
4	Bill R. Dennis
4-A	"
5	James O. Hogstad
5-A	"
6	Elmer A. Hogstad
6-A	"
7	Oscar & Amanda Hogstad
7-A	"

PROJ. 11.5' RT. #
PARALLEL

FARTE #2
TO BILLINGS

0+14.5 BEG. FG-60 (11) ±
290+00.0 P.O.T. FGI-117 (8) ±
290+11.7 P.O.T. FAP 117-A

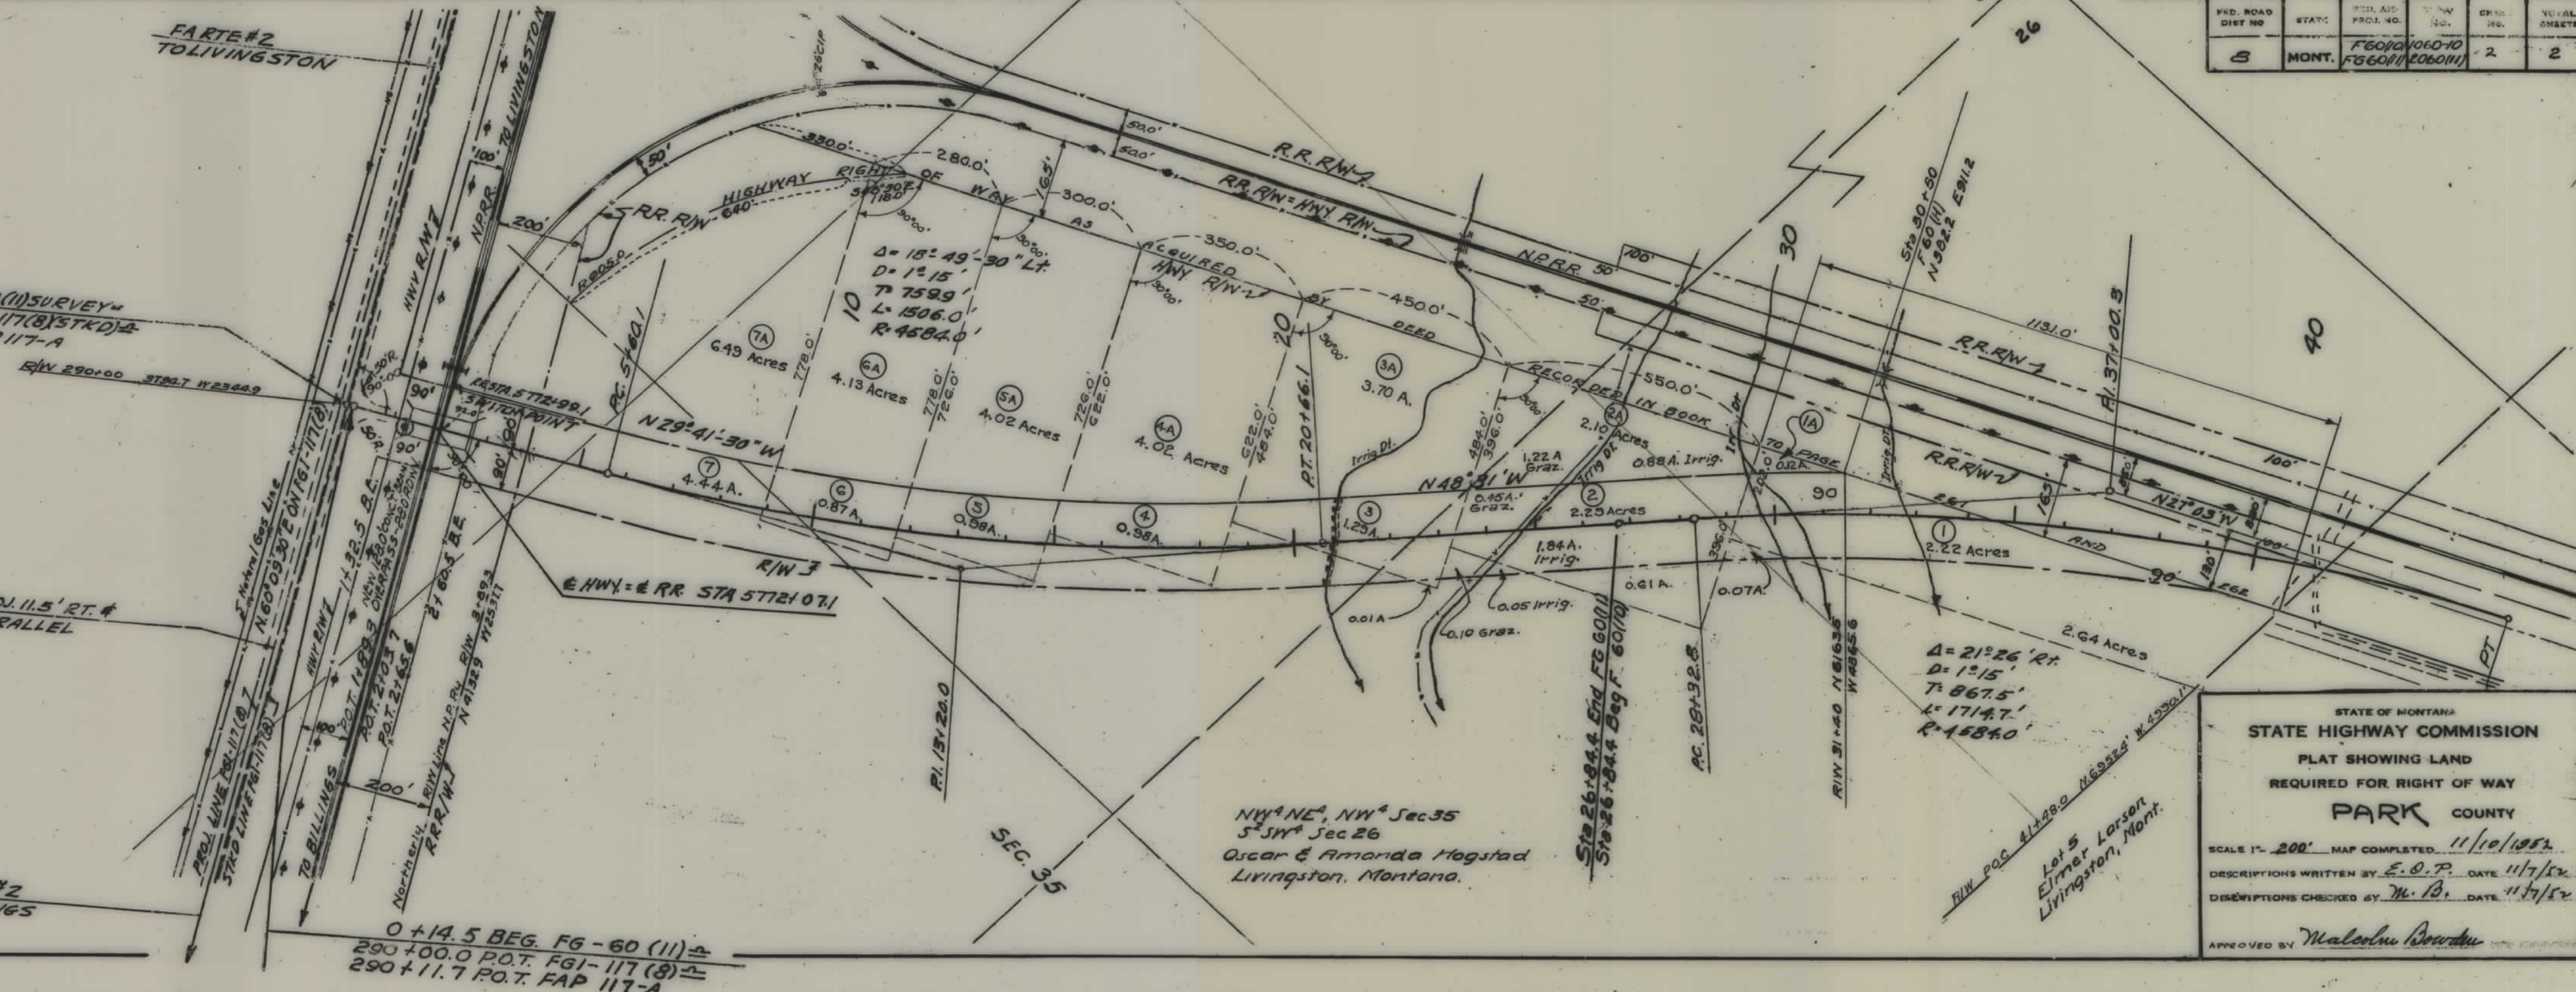

STATE OF MONTANA
STATE HIGHWAY COMMISSION
PLAT SHOWING LAND
REQUIRED FOR RIGHT OF WAY
PARK COUNTY
SCALE 1" = 200' MAP COMPLETED 11/10/1952
DESCRIPTIONS WRITTEN BY E.O.P. DATE 11/7/52
DESCRIPTIONS CHECKED BY M.B. DATE 11/7/52
APPROVED BY *Malcolm Bowden*

FED. ROAD DIST. NO.	STATE	FED. AID PROJ. NO.	R/W No.	SHEET NO.	TOTAL SHEETS
8	MONT.	F60(10) 1060(10)	2	2	2

