

PLANS
NOT
TO
SCALE

RIGHT OF WAY BUREAU
TRANSMITTAL MEMO

BJM
1-30-04

TO: Shane Mintz, Supervisor
Real Estate Services Section

FROM: *for* *Ramona Elkins*
Bruce J. Masiak
R/W Plans Section

DATE: December 10, 2003


PROJECT: F 60-2(14)
UPN W 196014

DESIGNATION: Old Wilsall Maintenance Site

Sheet 6 of the right-of-way plans has been revised to reflect the sale of excess land per the memo from Carla J. Haas of Real Estate Services Section dated November 10, 2003.

initial: *BJM by Rlee*

cc: Steve Nickel

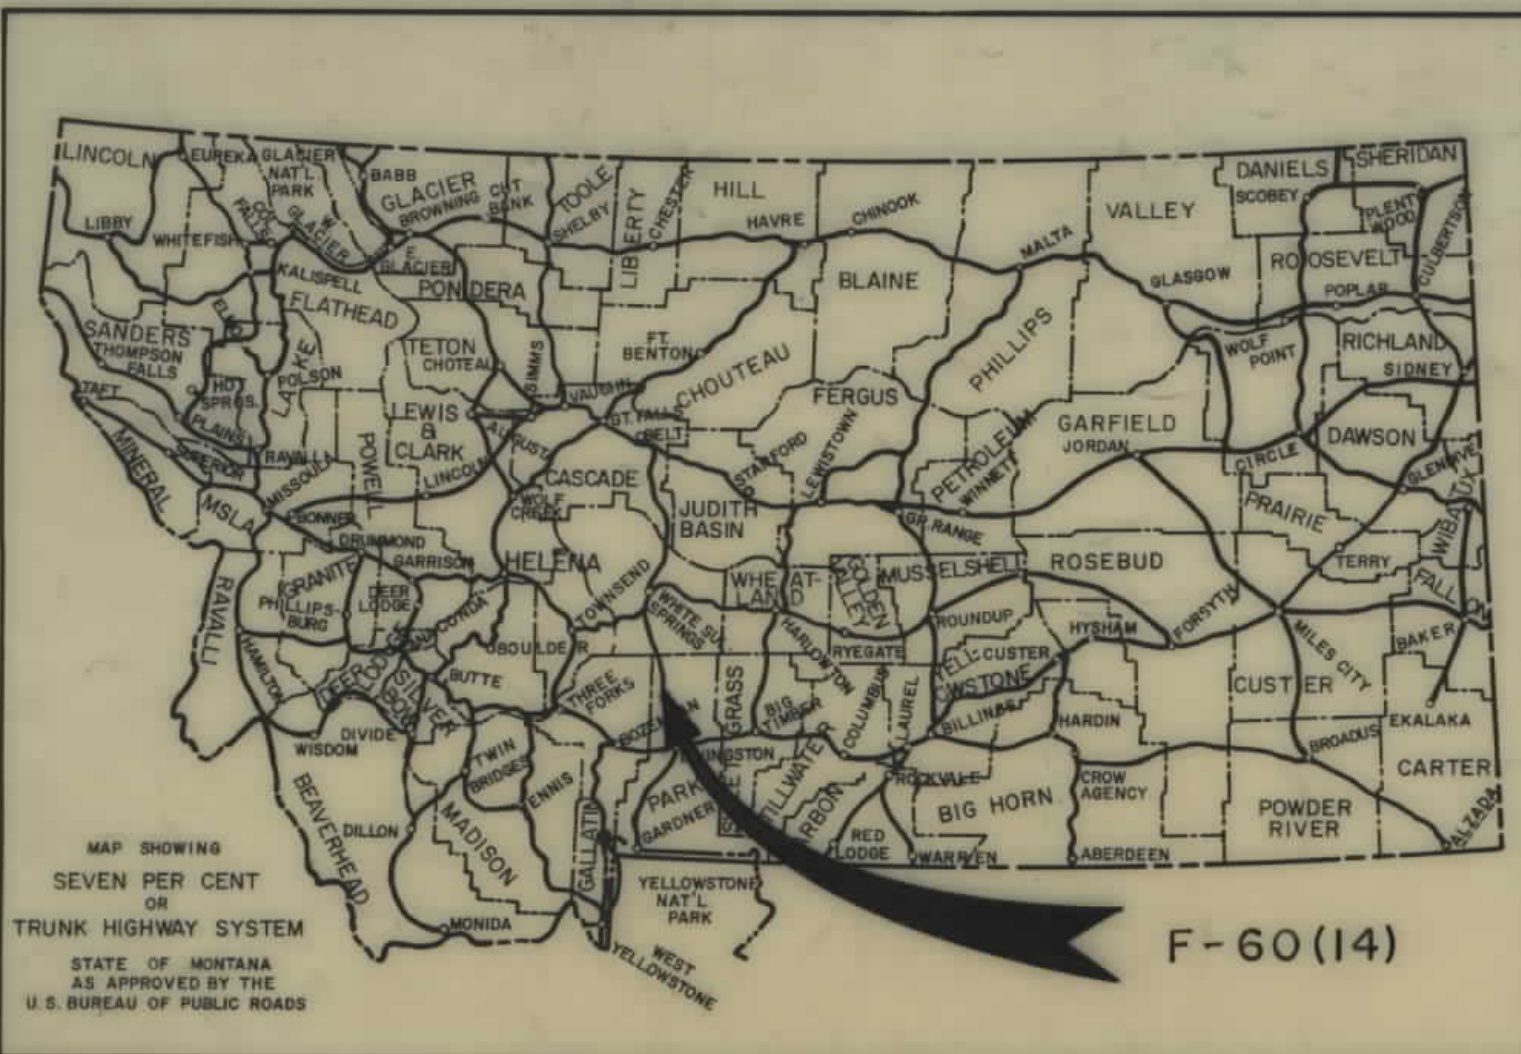

FED. ROAD DIST. NO.	STATE OF	FED. AID PROJECT NUMBERS		STATE NO.	SHEET NO.	TOTAL SHEETS
		CONST. NO.	R/W NO.			
8	MONTANA		F-60 (14)	1060-14	1	7

SHIELDS - WILSALL

STATE OF MONTANA
STATE HIGHWAY COMMISSION
RIGHT OF WAY PLAN OF
FEDERAL AID PROJECT NO. F-60 (14) R/W
F-601 1 CONST.
SHIELDS - WILSALL


3.304 MILES

CONVENTIONAL SIGNS

RIGHT OF WAY LINE	---
CENTERLINE (CL) OR PROJECTED LINE	---
STK'D. CENTERLINE	---
PARCEL NUMBER	②
OWNERSHIP BOUNDARY	---
R/W. USE EXISTING R/W LT OR RT.	---
PRESENT TRAVELED WAY (RT.W.)	---
R/W LINE FENCED	---
RAILROAD R/W	---
CONSTRUCTION LIMITS	CUT --- FILL ---
FENCE LINE	---
CONTROL OF ACCESS WITH FENCE	---
CONTROL OF ACCESS WITHOUT FENCE	---
GATE IN FENCE	---
CATTLE GUARD=24'	---
STATE & NATIONAL BORDER LINES	---
CITY OR TOWN LIMITS LINE	---
COUNTY LINE	---
RESERVATION LINE	---
TOWNSHIP & SECTION LINE	---
1/2 SECTION LINE	---
1/4 SECTION LINE	---
SECTION CORNER	FOUND UNFOUND
1/4 SECTION COR.	---
1/16 SECTION COR.	---
CENTER OF SECTION	---
TELEPHONE OR TELEGRAPH POLES IN PLACE	---
POWER POLES IN PLACE	---
TEL OR TEL OR POWER POLES TO BE MOVED	---
NEW PIPES	---
OLD PIPES IN PLACE	---
OUTLET DITCH	---
INLET DITCH	---
DITCHES	---
CHANNEL CHANGES	CH. CH. ---
BRIDGE	---
RAILROADS	---

STA. 174+46.0 END F-60 (14) =
STA. 174+46.0 BEG. F-239 (A) =
STA. 24+66.6 P.O.T. F-239 (A)

0+00.0 BEG. PROJ. F-60 (14) =
0+00.0 PROJ. N.R.H. 60-E =
R.R. STA. 1233+61.7

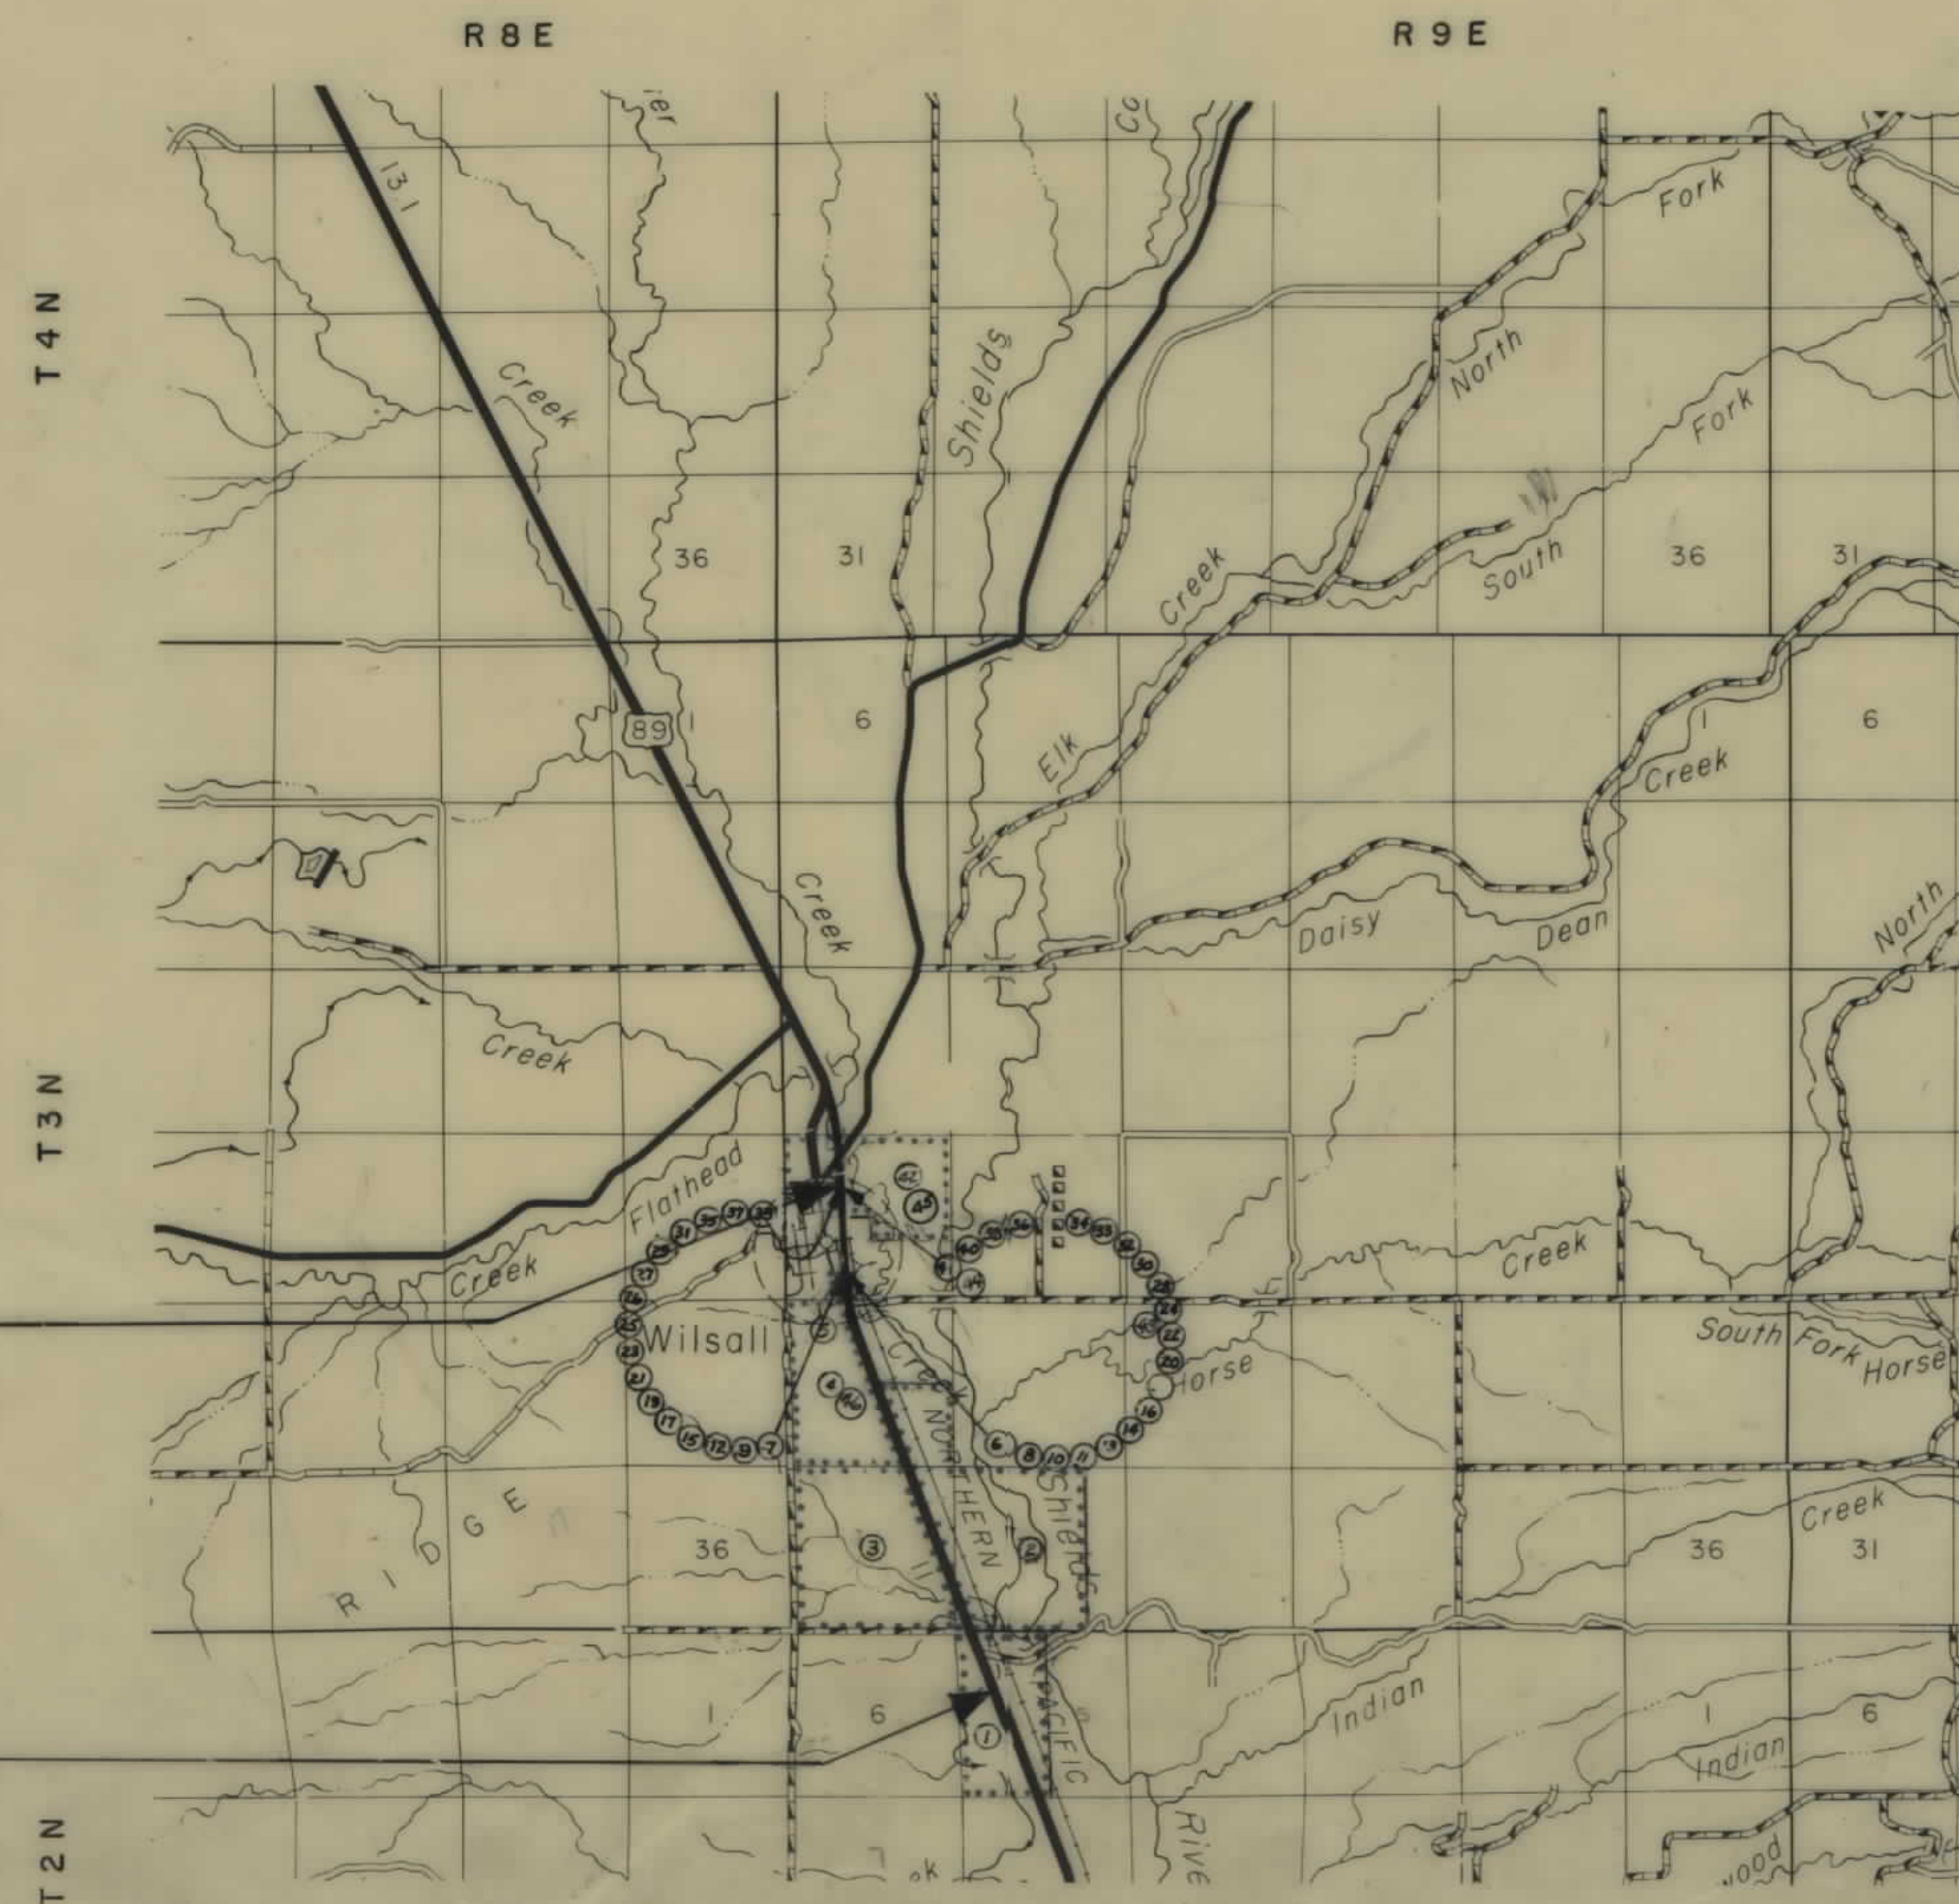

INDEX


PARCEL NO.	OWNERSHIPS	SHEET NO.
1	BURLINGTON NORTHERN R.R.	2,3,4
2	T. F. & NANCY A. LENNEMAN	2,3,4
3	ALFRED D. & LOYCE D. MALLORAN	2,3
4	CARL & KATHRYN L. ARTHUR	3,4
5	PATRICK BROGAN	4,5
6	MARTIN A. BATES	
7	PARK FARMERS CO-OP	
8	HAROLD P. & JOYCE E. MOSBACK	
9	PARK FARMERS CO-OP	
10	PARK COUNTY	
11	HAROLD P. & JOYCE E. MOSBACK	
12	MARTIN A. BATES	
13	WILSALL COMMUNITY CHURCH	
14	JOHN C. & JOSEPHINE S. ARTHUR JR.	
15	HOWARD W. & VYDA T. BIGELOW	
16	ARTHUR KEYES JR.	
17	ARTHUR E. KEYES JR., DORA KEYES SCHY, & ALYSEE GERTRUDE KEYES WILLIAMS	5
18	DELETED	
19	J. W. & ANN J. MAGEE	
20	DONALD P. BROGAN	
21	JOHN D. & VELMA BLACK	
22	THOMAS DEAN & DOLLY JO BROGAN	
23	MILDRED VIOLA SHERWOOD	
24	DONALD P. BROGAN	
25	ARTHUR E. & O.E. KEYES	
26	PAUL D. & DOROTHY N. WORKING	
27	GRACE B. LUCAS	
28	PAT BROGAN	
29	ARTHUR E. & ANNE KEYES JR.	
30	PAT BROGAN	
31	STATE OF MONTANA	
32	DONALD P. BROGAN	
33	DONALD P. BROGAN	
34	PARK COUNTY	
35	LEWIS E. & MILDRED CARR	6
36	PARK COUNTY	
37	ARTHUR M. TRIPLETT	
38	GERALD WAYNE WRIGHT	
39	JOHN D. & VELMA BLACK	
40	JOHN A. & ZADIE E. LEAR	
41	ROBERT P. & SHIRLEY P. HOYEM	6,7
42	HENRY GUTH, INC.	6,7
43	SHIELDS CANAL USERS ASSOC.	4
44	JOHN D. & VELMA BLACK	5
45	WILSALL CEMETERY ASSOC.	4
46	KRISTINA FALLON	6

MAP TRANS. TO R/W
MAP REVISED
B.P.R. APPROVAL 9-8-70, 11-5-71, 10-24-70
11-20-70, 5-4-71

STATE HIGHWAY COMMISSION OF MONTANA	
APPROVED: Jan. 23 19 70 STATE HIGHWAY ENGINEER	STATE OF MONTANA REGISTERED No. 174ES LEWIS M. CHITTIM CIVIL ENGINEER AND LAND SURVEYOR
U.S. DEPARTMENT OF TRANSPORTATION FEDERAL HIGHWAY ADMINISTRATION BUREAU OF PUBLIC ROADS	
APPROVED: DIVISION ENGINEER	DATE

OWNERSHIPS								
PARCEL	NAME	ADDRESS	TOTAL AREA	GROSS R/W AREA	P.T.W. AREA	AREA TO BE ACQUIRED	REMAINDER LEFT	REMAINDER RIGHT
2	T.F. & NANCY B. LENNEMAN	WILSALL, MONT.	1282.0 AC.	3.6 AC.	2.6 AC.	1.0 AC.	5.6 AC.	1272.8 AC.
4	CARL & KATHRYN L. ARTHUN	" "		2.1 AC.	0	2.1 AC.		
40	SHIELDS CANAL USERS ASSOC. FOR PERPETUATION OF IRR. ONLY							0.2 AC.
5	PAT BROGAN	WILSALL, MONTANA	SEE SHEET NO. 5					
46	CARL & KATHRYN L. ARTHUN	WILSALL, MONTANA		1.0 AC.	0	1.0 AC.		
1	BURLINGTON NORTHERN R.R.			8.4 AC.	0	8.4 AC.		1.4 AC.
44	WILSALL CEMETERY ASSOC.	WILSALL, MONT.	4.8 AC.	1.0 AC.		1.0 AC.	3.8 AC.	
4 & 46	CARL & KATHRYN L. ARTHUN	" "	325.2 AC.	3.1 AC.	0	3.1 AC.	322.1 AC.	0.2 AC.

FED. ROAD DIST. NO.	STATE OF	FED. AID PROJECT NUMBERS	STATE NO.	SHEET NO.	TOTAL SHEETS
8	MONTANA	CONST. NO. R/W NO. F-60 (14)	1060-14	4	7

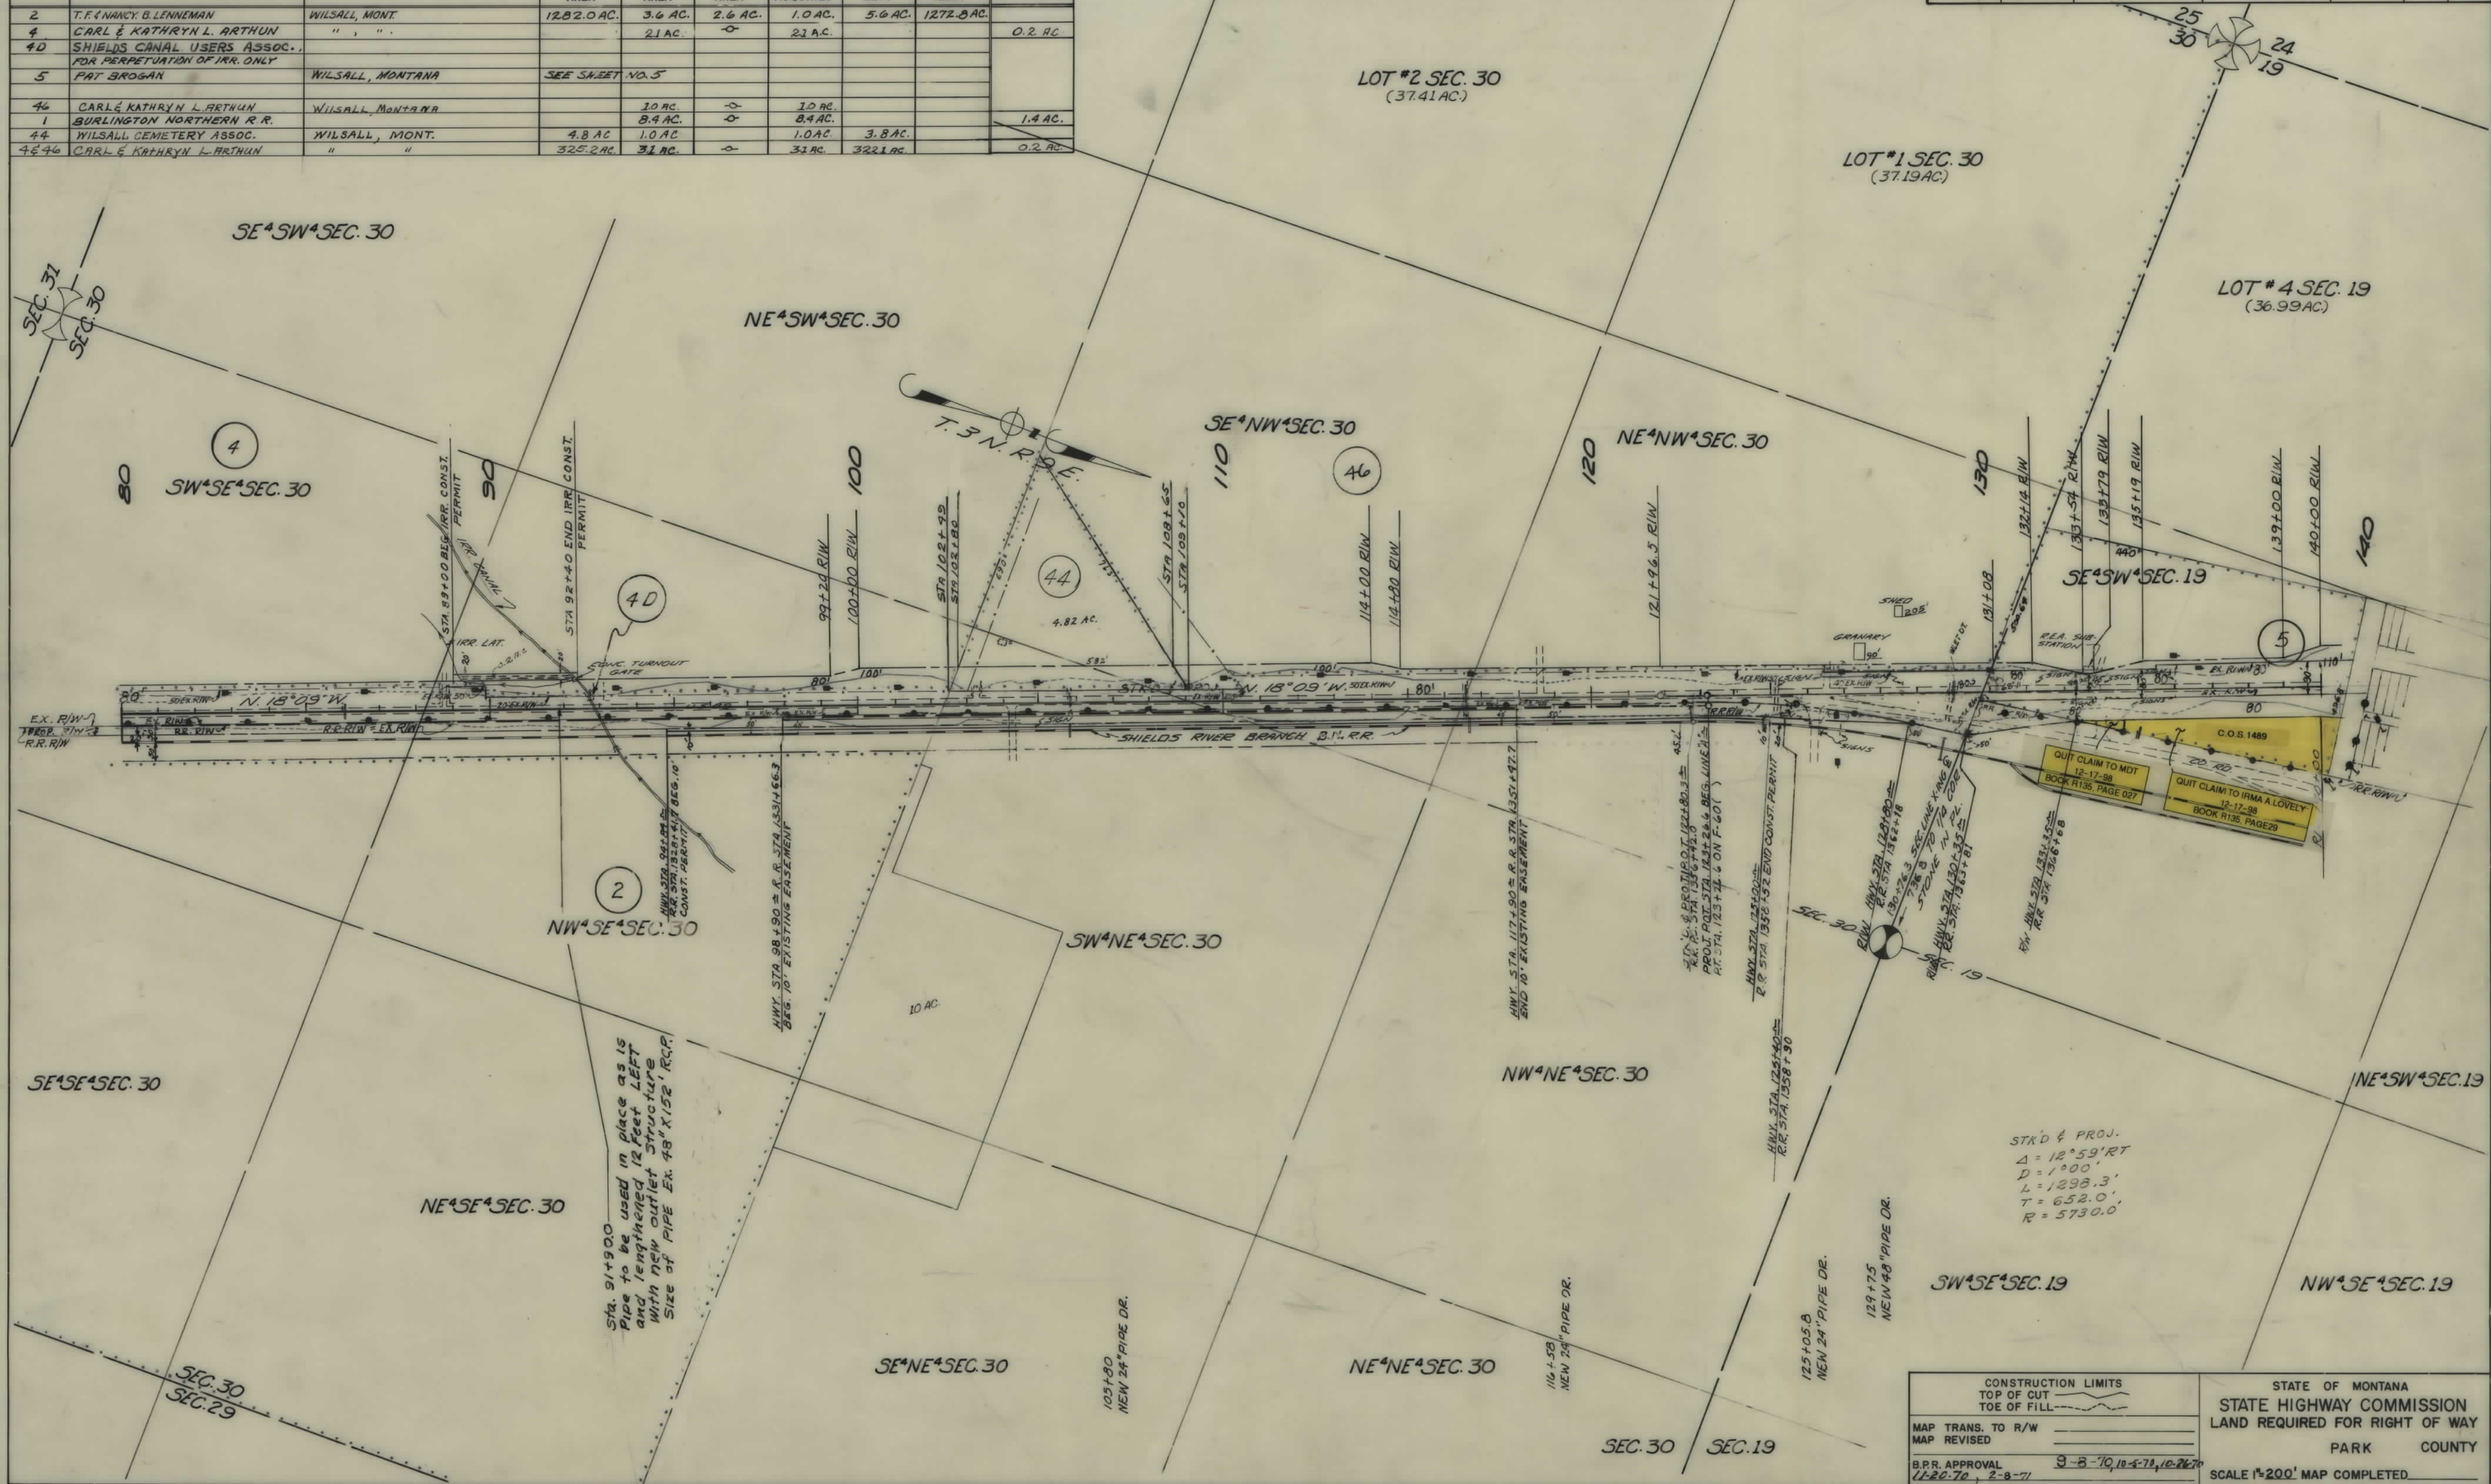


CONSTRUCTION LIMITS		STATE OF MONTANA	
TOP OF CUT	TOE OF FILL	STATE HIGHWAY COMMISSION	
MAP TRANS. TO R/W		LAND REQUIRED FOR RIGHT OF WAY	
MAP REVISED		PARK COUNTY	
B.P.R. APPROVAL		SCALE 1"=200' MAP COMPLETED	
11-20-70, 2-8-71		9-8-70, 10-5-70, 10-26-70	

OWNERSHIPS									
PARCEL	NAME	ADDRESS	TOTAL AREA	GROSS R/W AREA	R.T.W. AREA	AREA TO BE ACQUIRED	REMAINDER LEFT	REMAINDER RIGHT	CONST. PERMIT OR EASEMENT AREA
5	PATRICK BROGAN	WILSALL, MONTANA	10.6 AC.	3.4 AC.	1.9 AC.	1.5 AC.	5.9 AC.	1.3 AC.	
6	MARTIN BATES	"	48,000 S.F.	32,082 S.F.	19,419 S.F.	12,663 S.F.		15,918 S.F.	2,063 S.F.
7	PARK FARMERS CO-OP	"							719 S.F.
8	HAROLD P. & JOYCE MOSBACK	LIVINGSTON, MONTANA							1,600 S.F.
9	PARK FARMERS CO-OP	WILSALL, MONTANA							656 S.F.
10	PARK COUNTY	LIVINGSTON, MONTANA							2,780 S.F.
11	HAROLD P. & JOYCE MOSBACK	"							150 S.F.
12	MARTIN BATES	WILSALL, MONTANA							375 S.F.
13	WILSALL COMMUNITY CHURCH	"							625 S.F.
14	JOHN C. & JOSEPHINE ARTHUR	"							250 S.F.
15	HOWARD W. & VYDAR BIGELOW	"							1020 S.F.
16	ARTHUR KEYES JR.	"							
17	ARTHUR E. KEYES JR., DORA KEYES, SCOT & ALYCEE G. KEYES WILLIAMS	WILSALL, MONTANA							375 S.F.
18	DELETED	"							
19	J.W. & ANNA MAGEE	"							250 S.F.
20	DONALD P. BROGAN	"							243 S.F.
21	JOHN D. & VELMA BLACK	"							250 S.F.
22	THOMAS DEAN & DOLLY JO BROGAN	WILSALL, MONTANA							750 S.F.
23	MILDRED VIOLA SHERWOOD	"							125 S.F.
24	DONALD P. BROGAN	"							1500 S.F.
25	ARTHUR E. & O.E. KEYES	"							125 S.F.
26	PAUL D. & DOROTHY N. WORKING	LIVINGSTON, MONTANA							270 S.F.
27	GRACE B. LUCAS	WILSALL, MONTANA							855 S.F.
28	PAT BROGAN	"							375 S.F.
43	JOHN D. & VELMA BLACK	"							250 S.F.

* Note: Buildings shown involved in Construction Permits will NOT be disturbed by Construction Limits on these PARCELS

** CONCRETE SLABS on ROAD SIDE OF PUMPS to be removed by owners Construction to blend with abutting Land

FED. ROAD DIST. NO.	STATE OF	FED. AID PROJECT NUMBERS		STATE NO.	SHEET NO.	TOTAL SHEETS
		CONST. NO.	R/W NO.			
8	MONTANA		F 60 (14)	1060-14	5	7

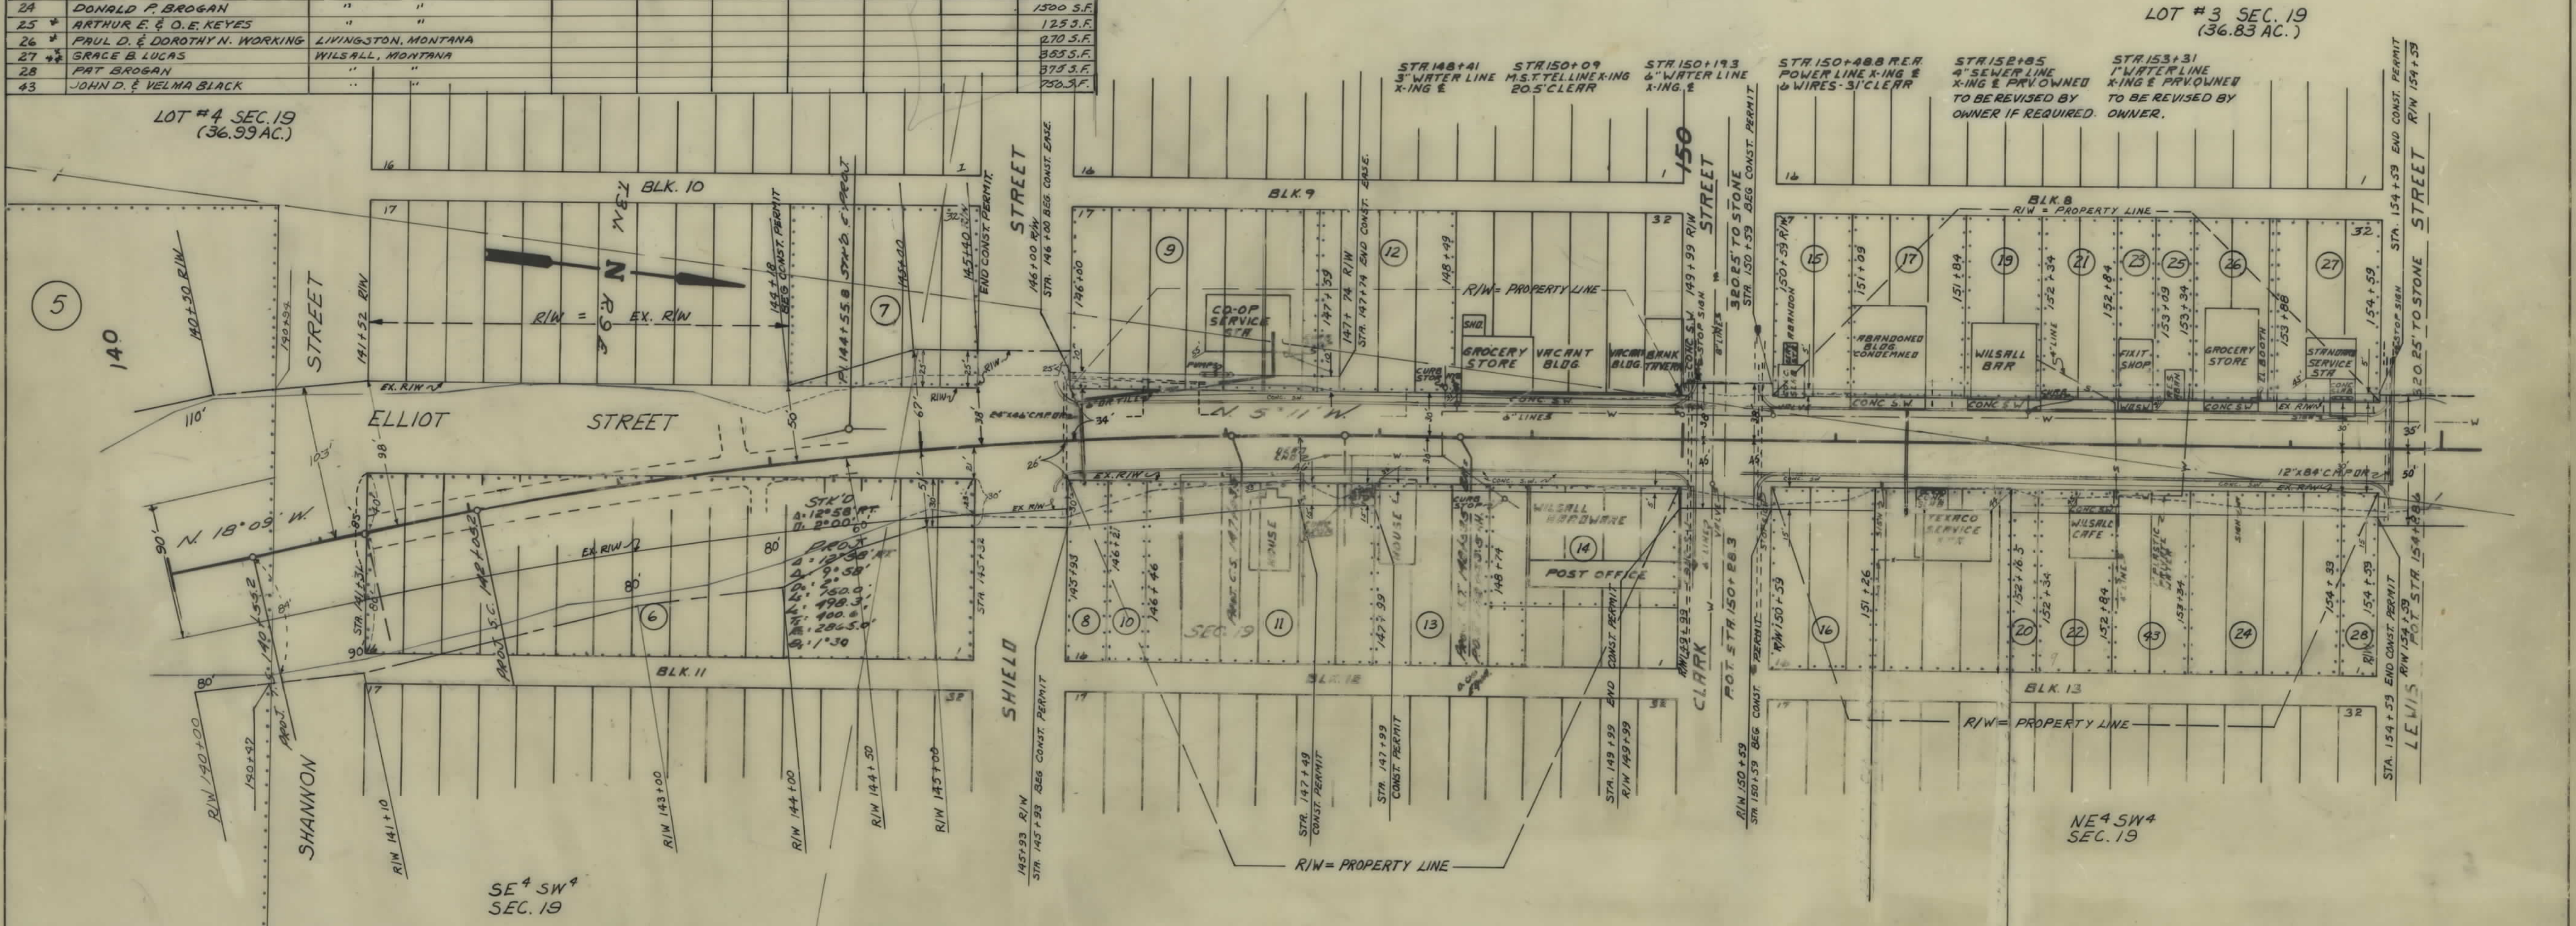

NOTE: CONST PERMITS & EASEMENTS LT & RT STA. 145+93 TO 148+68.9 ARE FOR BLENDING CURB BACKING MATERIAL WITH NATURAL GROUND. TOPSOILING AND SEEDING TO BE DONE BY OTHERS

NOTE: TREES IN PLACE RIGHT OF STA. 146+67 TO 147+50 TO BE PRESERVED DURING CONST. & PROTECTED WITH PRECAST SPLIT CONC. PIPE AROUND TREE TRUNKS

CONSTRUCTION LIMITS TOP OF CUT TOE OF FILL	STATE OF MONTANA STATE HIGHWAY COMMISSION LAND REQUIRED FOR RIGHT OF WAY PARK COUNTY
MAP TRANS. TO R/W MAP REVISED	
B.P.R. APPROVAL 9-8-70 10-2-70 10-24-70 2-8-71 2-23-71 3-2-71 5-6-71	SCALE 1" = 50' MAP COMPLETED


OWNERSHIPS									
PARCEL	NAME	ADDRESS	TOTAL AREA	GROSS R/W AREA	P.T.W. AREA	AREA TO BE ACQUIRED	REMAINDER		CONST PERMIT OR EASE AREA
							LEFT	RIGHT	
29	ARTHUR E. & ANNE KEYES, JR.	WILSALL, MONTANA							500 S.F.
30	PAT BROGAN	BOX 56, WILSALL, MONTANA							1,000 S.F.
31	STATE OF MONTANA	HELENA, MONTANA							2,000 S.F.
32	DONALD P. BROGAN	WILSALL, MONTANA							1,500 S.F.
33	DONALD P. BROGAN	WILSALL, MONTANA							2,250 S.F.
34	PARK COUNTY	LIVINGSTON, MONTANA							4,750 S.F.
35	LEWIS E. & MILDRED CARR	WILSALL, MONTANA							1,500 S.F.
36	PARK COUNTY	LIVINGSTON, MONTANA							4,000 S.F.
37	ARTHUR M. TRIPLETT	WILSALL, MONTANA							1,000 S.F.
38	GERALD WAYNE WRIGHT	CANAL VISTA, CALIFORNIA							6,900 S.F.
39	JOHN D. & VELMA BLACK	WILSALL, MONTANA							500 S.F.
40	JOHN A. & ZADIE E. LEAR	LIVINGSTON, MONTANA							2,405 S.F.
41	ROBERT P. & SHIRLEY P. HOYEM	WILSALL, MONTANA	SEE SHEET NO. 7						
42	HENRY GUTH, INC.	WILSALL, MONTANA	SEE SHEET NO. 7						
45	KRISTINA FALLON	521 E. MONT. ST. LIVINGSTON	SEE SHEET NO. 7						

FED. ROAD DIST. NO.	STATE OF	FED. AID PROJECT NUMBERS	STATE NO.	SHEET NO.	TOTAL SHEETS
8	MONTANA	R/W NO. F-60 (14)	1060-14	6	7

PARCEL NO. 29
CONSTRUCTION TO BLEND TO PORCH & STEPS
CONSTRUCTION PERMIT NOT INTENDED TO DISTURB ACCESS

LOT #2 SEC. 19
(36.64 AC.)

MOUNTAIN VIEW ADDITION

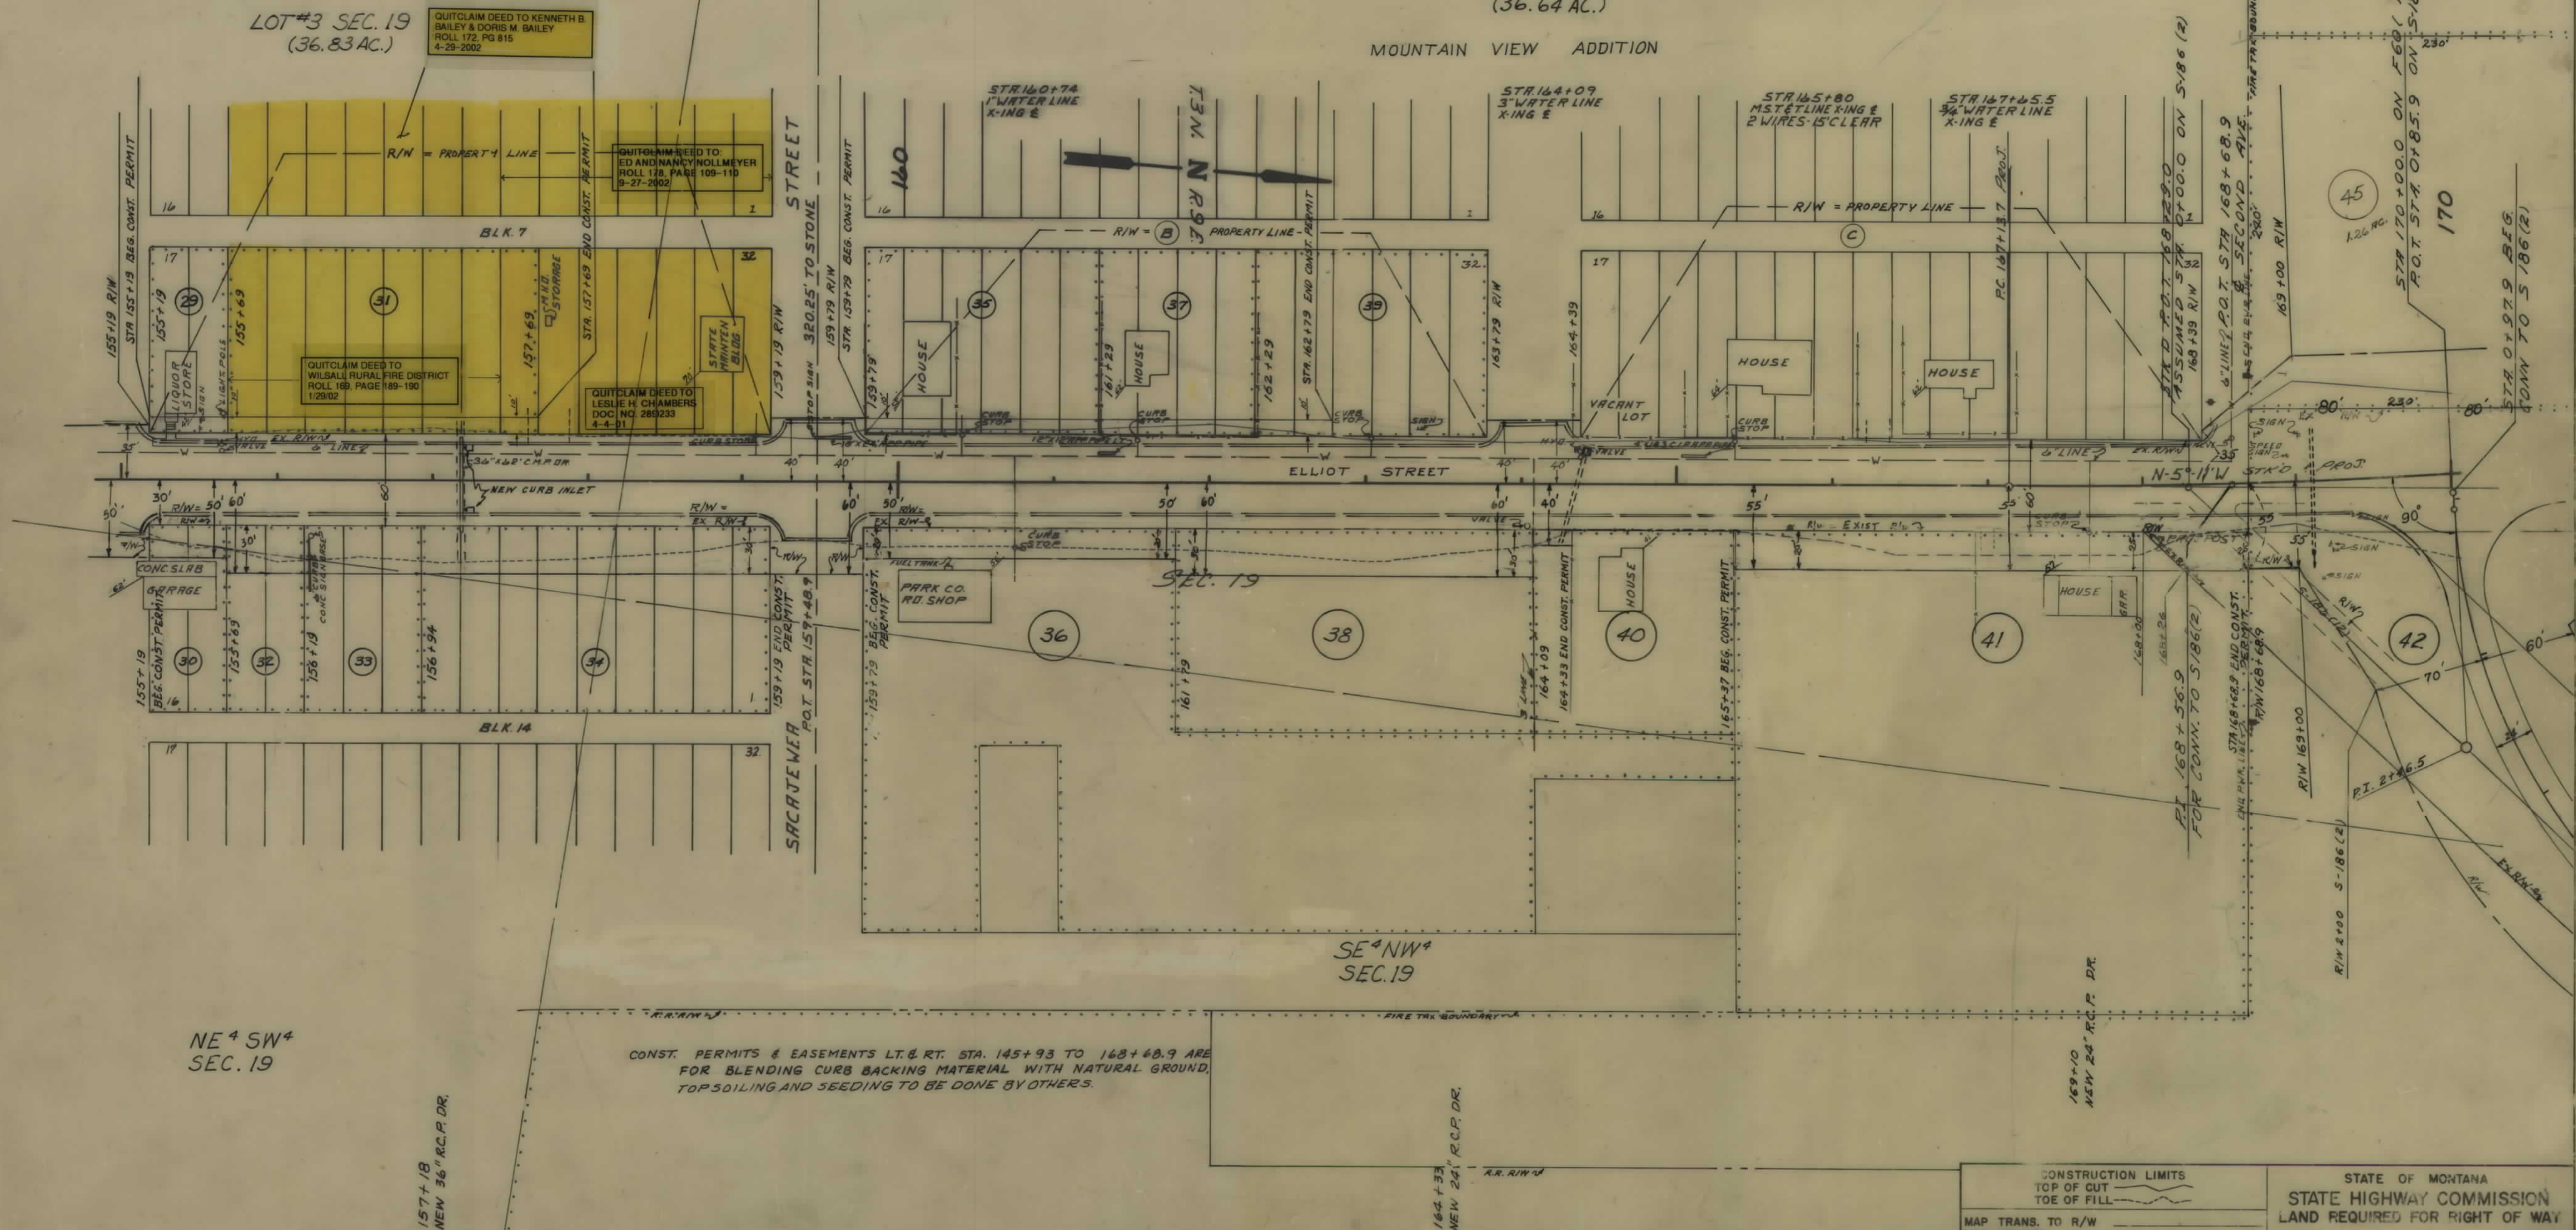



CONST. PERMITS & EASEMENTS LT. & RT. STA. 145+93 TO 168+68.9 ARE FOR BLENDING CURB BACKING MATERIAL WITH NATURAL GROUND. TOP SOILING AND SEEDING TO BE DONE BY OTHERS.

CONSTRUCTION LIMITS		STATE OF MONTANA	
TOP OF CUT	TOE OF FILL	STATE HIGHWAY COMMISSION	
MAP TRANS. TO R/W	MAP REVISED	LAND REQUIRED FOR RIGHT OF WAY	
3.P.R. APPROVAL	9-8-70, 10-22-70	PARK COUNTY	
10-26-70, 11-20-70, 2-8-71, 2-22-71, 3-2-71, 5-19-71		SCALE 1" = 50' MAP COMPLETED	

OWNERSHIPS									
PARCEL	NAME	ADDRESS	TOTAL AREA	GROSS R/W AREA	P.T.W. AREA	AREA TO BE ACQUIRED	REMAINDER		Const. Permit AREA
							LEFT	RIGHT	
41	ROBERT R & SHIRLEY P HOYEM	WILSALL, MONTANA			0				67005-F
42	HENRY GUTH, INC.	WILSALL, MONTANA			2.2 AC.	1.0 AC.			
*1, 42	"	F-60 & F-239	1273.7 AC.	8.6 AC.	3.1 AC.	5.5 AC.	32.3 AC.	1232.8 AC.	
45	KRISTINA FALLON	521 E. MONT, LIVINGSTON, MONT.	1.3 AC	0.2 AC	-	0.3 AC	1.1 AC		

* PARCEL #1, SEE PROJ. F-239(15)

FED. ROAD DIST. NO.	STATE OF MONTANA	FED. AID PROJECT NUMBERS		STATE NO.	SHEET NO.	TOTAL SHEETS
		CONST. NO.	R/W NO.			
8			F 60 (14)	1060-14	7	7

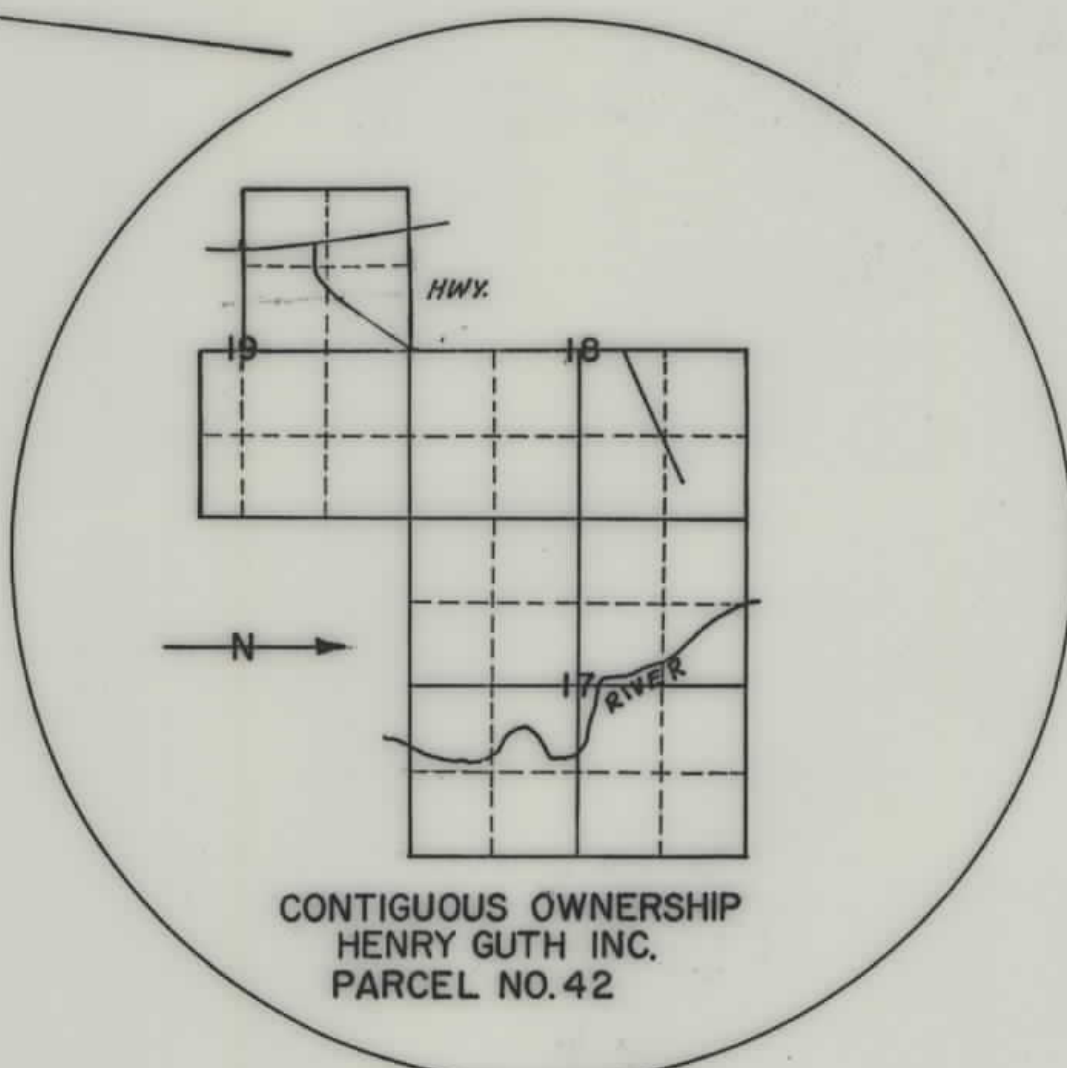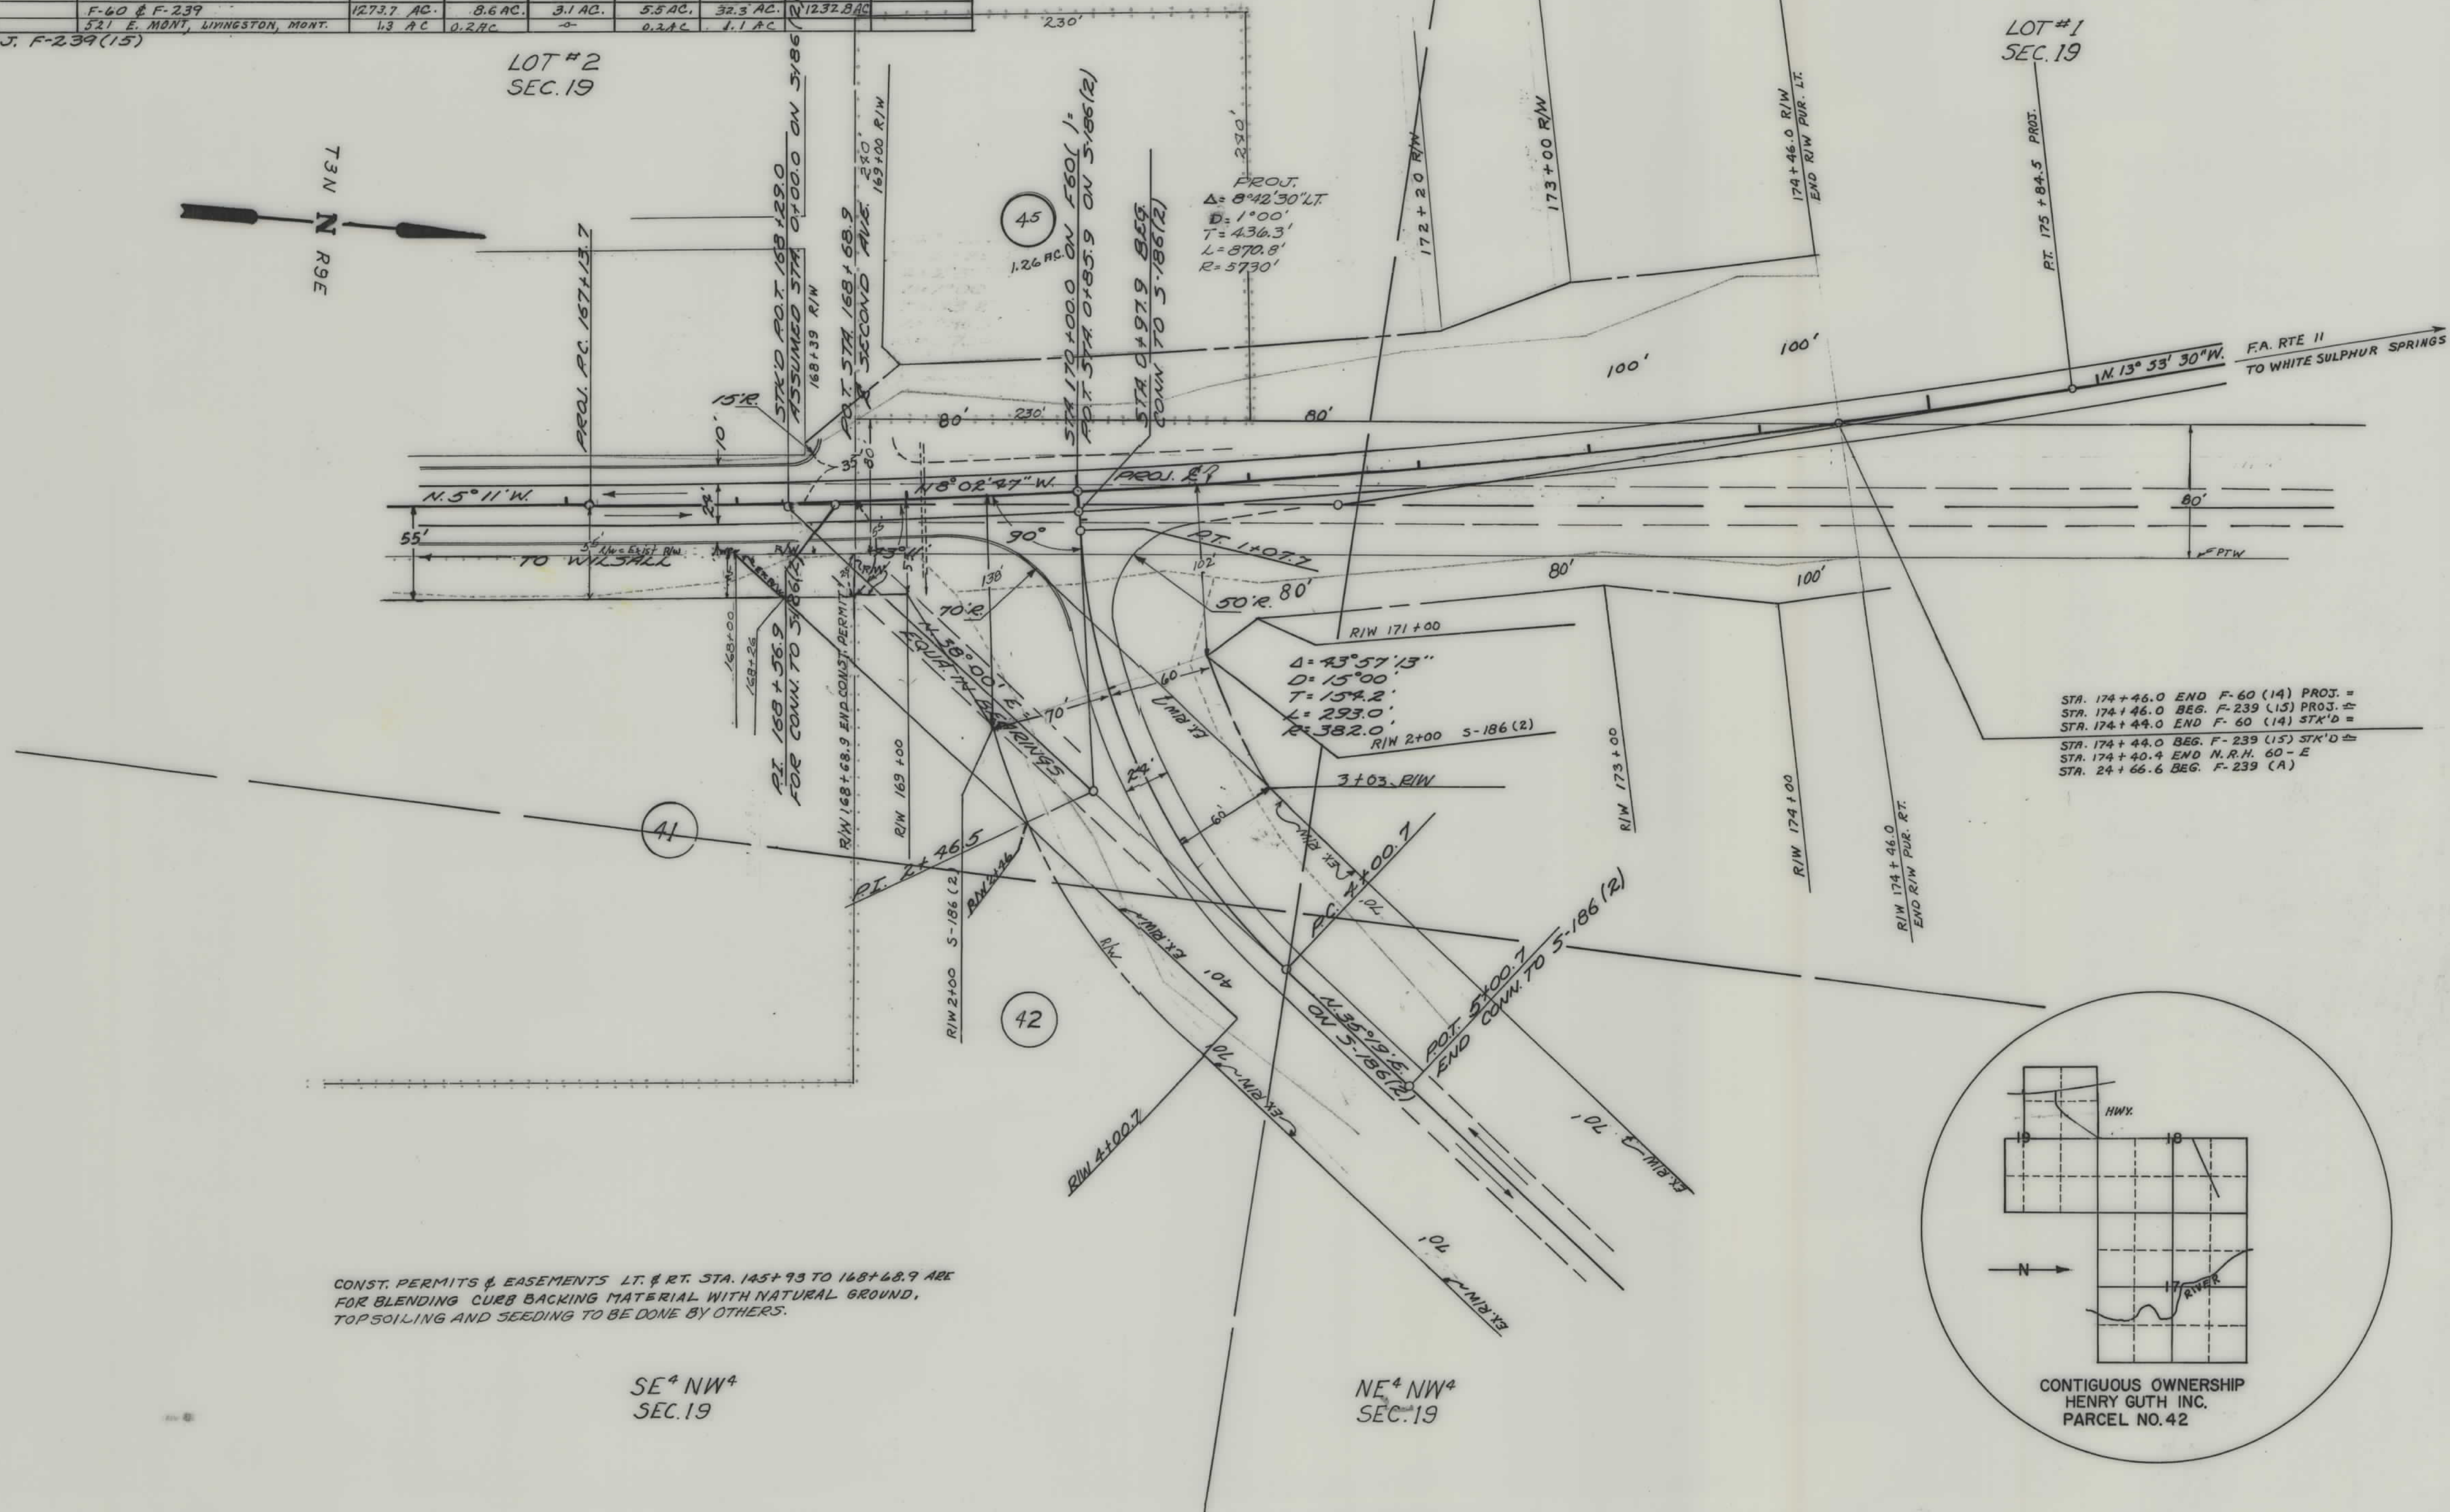

CONSTRUCTION LIMITS		STATE OF MONTANA	
TOP OF CUT	TOE OF FILL	STATE HIGHWAY COMMISSION	
MAP TRANS. TO R/W	MAP REVISED	LAND REQUIRED FOR RIGHT OF WAY	
B.P.R. APPROVAL	10-26-70 11-20-70, 2-8-71, 2-22-71, 3-2-71	PARK COUNTY	
SCALE 1"=50' MAP COMPLETED			