

PLANS
NOT
TO
SCALE

OWNERSHIPS									
PARCEL	NAME	ADDRESS	TOTAL AREA	GROSS R/W AREA	EX. EASE AREA	NET AREA	REMAINDER LEFT	REMAINDER RIGHT	CONST./MT. AREA
1	McCone Electric Co-op, Inc.	117 E. Main Circle, MT 59215		18.36 ac	0.78 ac	17.58 ac			
2	Burlington Northern Railroad Co. A Delaware Corporation	3800 Continental Plaza, 777 Main St., Fort Worth, TX 76102		2.66 ac		2.66 ac			
3	McCone Electric Co-op, Inc.			8.81 ac		8.81 ac			
4	Glacier Park Co.			5.92 ac		5.92 ac			
5	McCone Electric Co-op, Inc.			8.81 ac		8.81 ac			

FED. ROAD DIST. NO.	STATE	FED. AID PROJ. NO.	FISCAL YEAR	SHEET NO.	TOTAL SHEETS
1	MONT.	247G		1	3

PROJECT NO. NH 57-6 (5) 267
CIRCLE - SOUTHWEST
ADVANCE ACQUISITION




Imperial Tracing Club 118
K V E O O, N. Y. - 8-19

PER EXHIBIT "B" OF THE QUITCLAIM DEED FROM BURLINGTON NORTHERN RAILROAD TO MCCONE ELECTRIC CO-OP INC., A SURFACE EASEMENT ONLY WAS GRANTED OVER AND UPON THE RAILROAD RIGHT-OF-WAY IN THE NW¹SW¹, NE¹NW¹, NW¹NE¹ SEC. 11 T 18N R 47E (Doc No. 169617, 800K64 PAGE 349, COUNTY OF MCCONE)

FED. ROAD DIST. NO.	STATE	FED. AID PROJ. NO.	FISCAL YEAR	SHEET NO.	TOTAL SHEETS
1	MONT.	247G			

PROJECT NO. 57-6 (5) 267
CIRCLE - SOUTHWEST
ADVANCE ACQUISITION

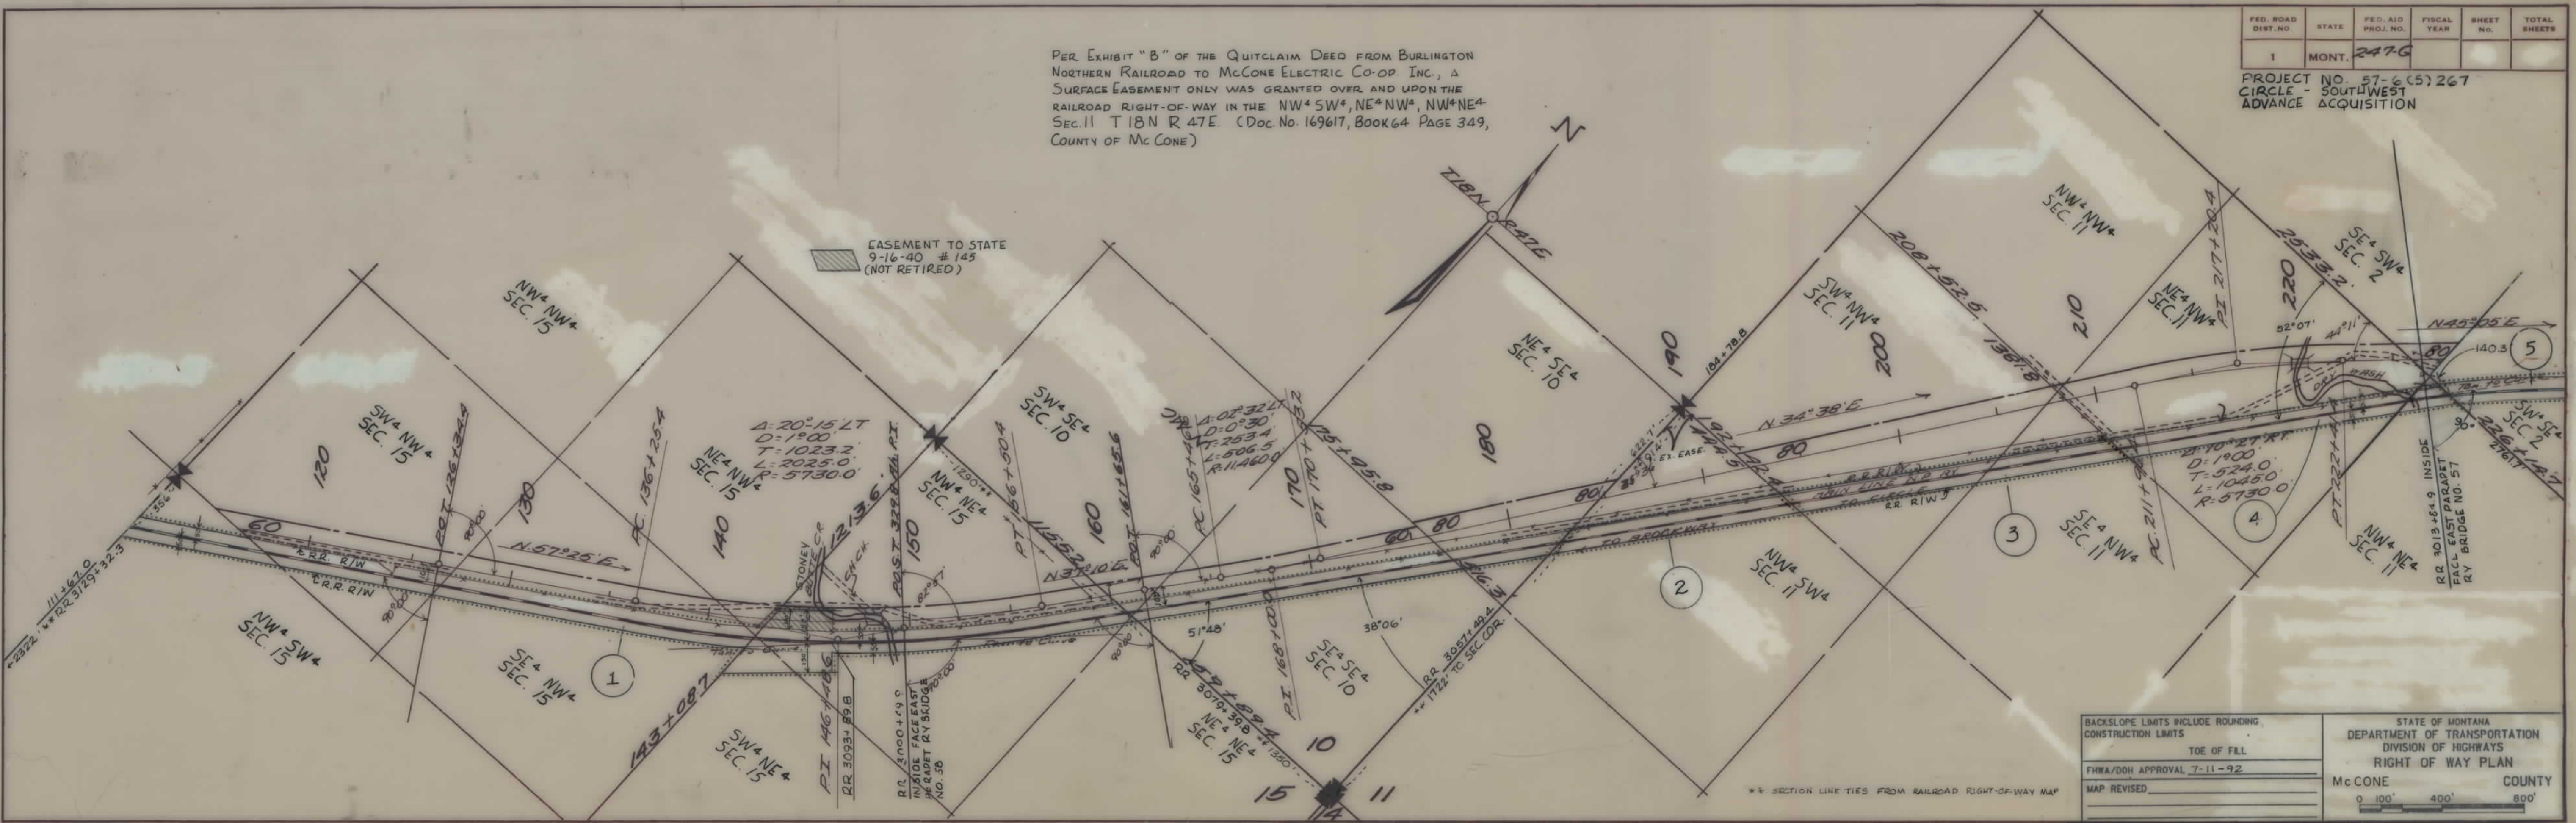


Imperial Tracing Club 118
K V E O O, N. Y. - 8-19

OWNERSHIPS									
PARCEL	NAME	ADDRESS	TOTAL AREA	GROSS R/W AREA	EX. EASE. AREA	NET AREA	REMAINDER LEFT	REMAINDER RIGHT	CONST. PMT. AREA
5	McCone Electric Co-op, Inc.		22.55 ac.	0.34 ac.	22.19 ac.				
6	McCone Electric Co-op, Inc.								

FED. ROAD DIST. NO.	STATE	FED. AID PROJ. NO.	FISCAL YEAR	SHEET NO.	TOTAL SHEETS
1	MONT.	2470		2	3

PROJECT NO. NH 57-6(5)267
CIRCLE SOUTHWEST
ADVANCE ACQUISITION

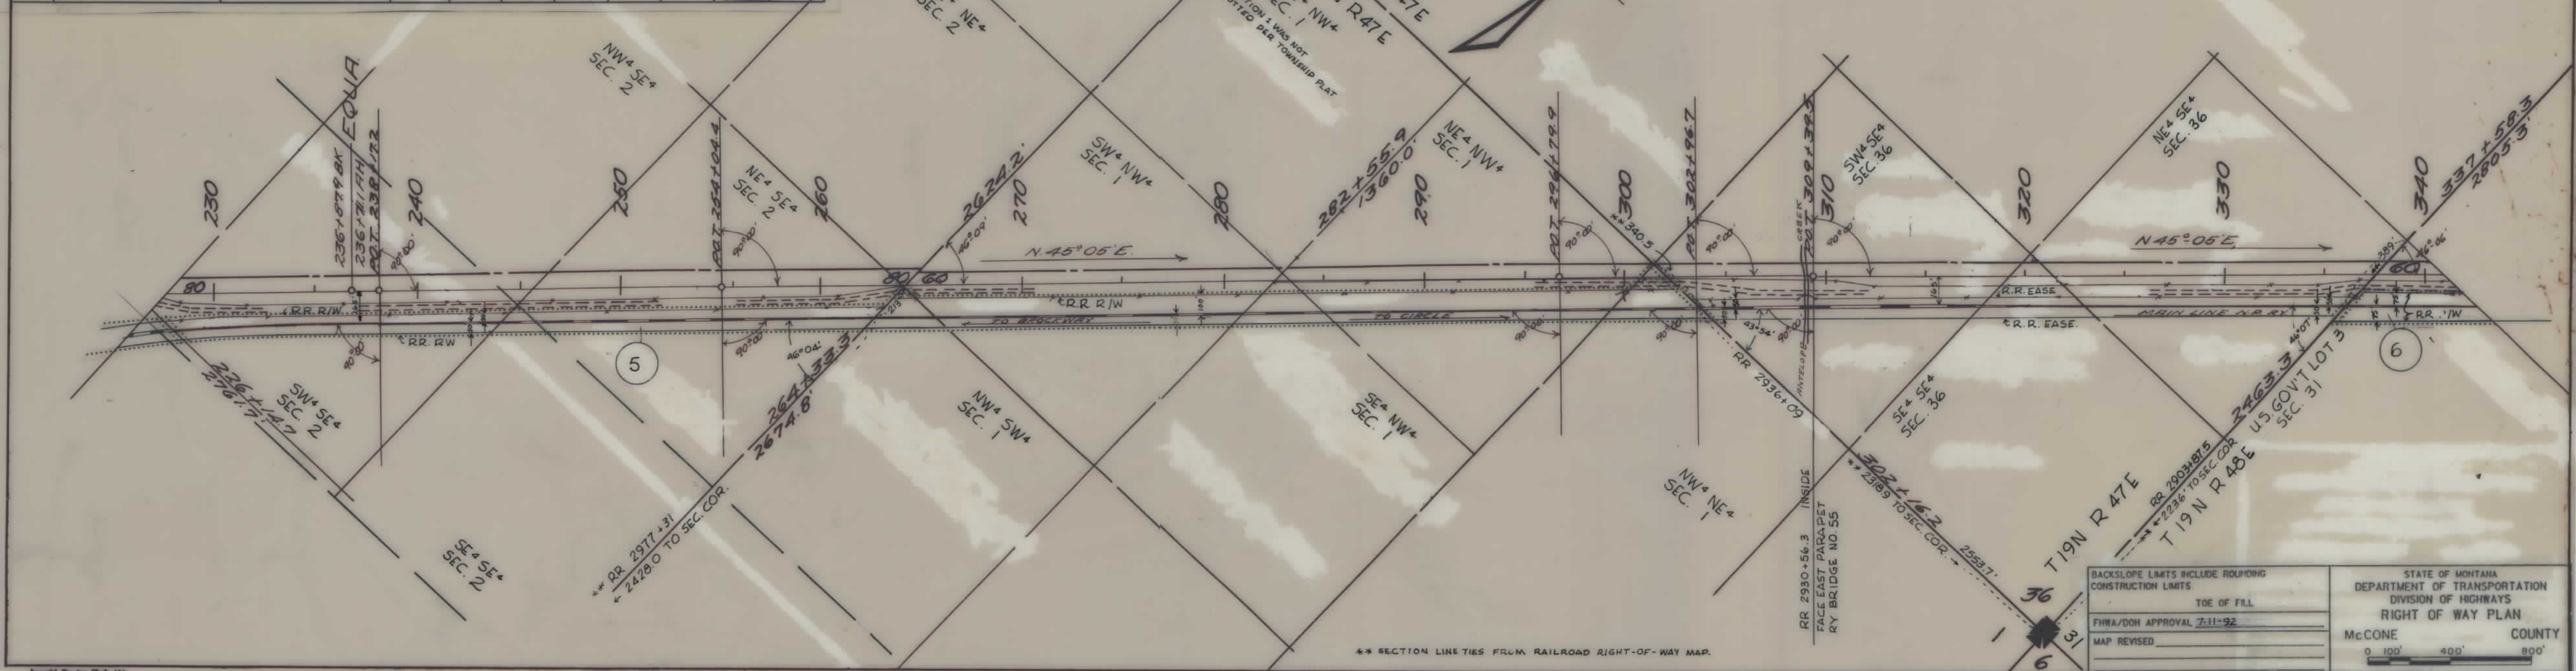


Imperial Tracing Club 116
X 9 8 CO., N. Y. - 839

NOTE: SUBJECT TO RIGHT, TITLE AND INTEREST OF BURLINGTON NORTHERN RAILROAD COMPANY IN AND TO THE SE¹/₄NW¹/₄, NE¹/₄NW¹/₄ OF SECTION 31 AND SW¹/₄SE¹/₄, SE¹/₄SE¹/₄ OF SECTION 30, T19N, R48E BY VIRTUE OF INCORRECT DESCRIPTION IN DEED TO McCONE ELECTRIC CO-OP, INC., A MONTANA CORPORATION.

FED. ROAD DIST. NO.	STATE	FED. AID PROJ. NO.	FISCAL YEAR	SHEET NO.	TOTAL SHEETS
1	MONT.	2470		2	3

PROJECT NO. NH 57-6(5)267
CIRCLE SOUTHWEST
ADVANCE ACQUISITION

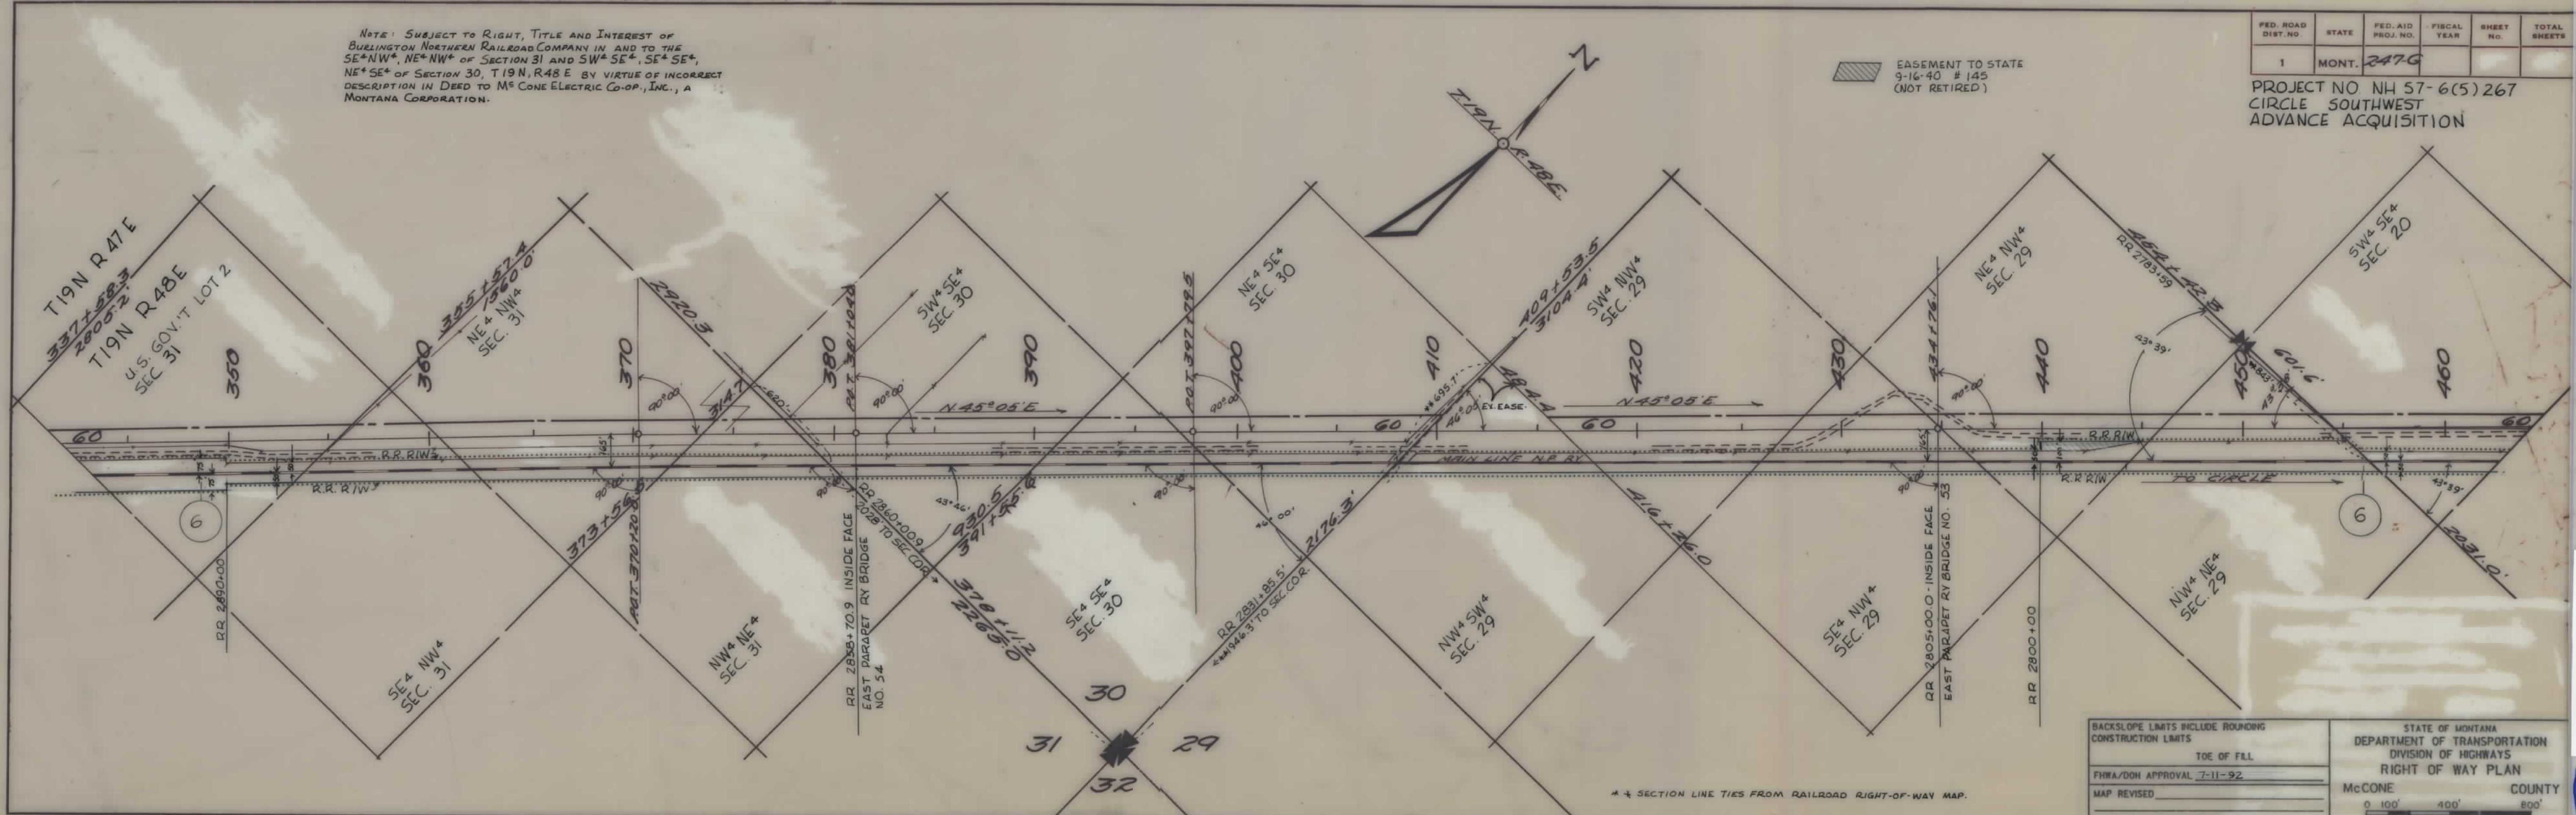

Imperial Tracing Club 116
X 9 8 CO., N. Y. - 839

BACKSLOPE LIMITS INCLUDE ROUNDING CONSTRUCTION LIMITS					
TOE OF FILL					
FHWA/DOH APPROVAL 7-11-92					
MAP REVISED					
STATE OF MONTANA DEPARTMENT OF TRANSPORTATION DIVISION OF HIGHWAYS RIGHT OF WAY PLAN McCONE COUNTY					
0 100' 400' 800'					

NH 57-6(5)267 SHT 2 OF 3

OWNERSHIPS									
PARCEL	NAME	ADDRESS	TOTAL AREA	GROSS R/W AREA	EX. CASE AREA	NET AREA	REMAINDER LEFT	REMAINDER RIGHT	EASE AREA
6	McCone Electric Co-op, Inc.			44.01 ac	0.92 ac	43.09 ac			
7	Burlington Northern RR Co.			15.22 ac	1.46 ac	14.76 ac			
8	McCone Electric Co-op, Inc.			9.81 ac	0.32 ac	9.49 ac			
15, 16	McCone Electric Co-op, Inc.			71.98 ac	1.78 ac	70.20 ac			

EASEMENT TO COUNTY 6-26-29 #119 (NOT RETIRED) OR TO STATE 9-16-40 #145 & 12-11-61 #173 (NOT RETIRED)

FED. ROAD DIST. NO.	STATE	FED. AID PROJ. NO.	FISCAL YEAR	SHEET NO.	TOTAL SHEETS
1	MONT.	247-G		3	3

PROJECT NO. NH 57-6(5) 267
CIRCLE SOUTHWEST
ADVANCE ACQUISITION

