


PLANS
NOT
TO
SCALE

OWNERSHIP LOCATION MAP

STATE	RIGHT-OF-WAY I.D. NO.	SHEET NO.	TOTAL SHEETS
MONTANA	NH 60-2(30)93 F	2	9
PROJECT NO. 1311-030			
13TH AVE S - 20TH - WARDEN BR - GTF			

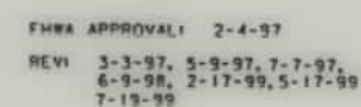

OWNERSHIPS

PARCEL	NAME	ADDRESS	TOTAL AREA (SQ. FT.)	GROSS R/W AREA (SQ. FT.)	EXISTING EASE. (SQ. FT.)	NET AREA (SQ. FT.)	REMAINDER (SQ. FT.)	CONST. PMT. AREA (SQ. FT.)	EASEMENT AREA (SQ. FT.)
3	DAVID K. & CAROLINE J. KNUDSON	P.O. BOX 1827, GREAT FALLS, MT			FOR NEGOTIATIONS	ONLY			
4	TOWN PUMP, INC.	600 S MAIN BUTTE, MT. 59701	12000	-	-	-	-	1000	-
5	TALHOF ENTERPRISES, L.L.C., A MT LTD LIABILITY CO.	1300 ST. AVE. S., GREAT FALLS, MT. 59401	12500	225	-	225	12275	1225	-
6	KALISPELL HOLDINGS LLC, A MT. LTD. LIABILITY CO.	600 S. MAIN ST., BUTTE, MT 59701	18000	-	-	-	-	1500	-
7	BISON MOTOR CO., A MONTANA CORPORATION	BOX 1548 GREAT FALLS, MT. 59403	32500	-	-	-	-	2250	** 25
8	KALISPELL HOLDINGS LLC	600 S. MAIN ST., BUTTE, MT 59701	15000	-	-	-	-	950	-
10	RICHARD K. OLSON	1515 MEADOWLARK DR. FALLS, MT. 59404	25850	11460	11460	-	-	-	-
11	THE TIRE GUYS INC.	BOX 2419, BILLINGS, MT. 59403	-	-	-	-	-	1600	-
12	BISON MOTOR CO., A MONTANA CORPORATION	BOX 1548 GREAT FALLS, MT. 59403	-	-	-	-	-	2400	** 25
13	ROBERT K. WEST, JR. & MARY J. SARGENT	BOX 6472 BOSUNS BEACH	-	-	-	-	-	-	-
	C/O E. SARGENT, JR.	THE SEA RANCH, CA. 95497	-	-	-	-	-	500	-
14	E.L. & MARGARET I. HAYES	417 RIVERVIEW DRIVE NE GREAT FALLS, MT. 59404	15000	12.5	-	12.5	14987.5	987.5	-
15	MON DAK PET SUPPLY, INC., A MT CORPORATION	3115 N. MONTANA AVE., HELENA, MT 59601	15000	-	-	-	-	900	** 30
16	B-BAR TAVERN, INC.	P.O. BOX 477, BLACK EAGLE, MT 59405	-	-	-	-	-	2620	-
17	MINI-MART INC.	828 WEST YELLOWSTONE, CASPER, WY. 82601	16000	75	-	75	15925	925	-
18	EUGENE B. THAYER	617 10TH AVE. S., GREAT FALLS, MT 59405	15000	50	-	50	14950	1450	-
19	DELETED		-	-	-	-	-	-	-
20	STEPHEN A. ANDRUS, SR.	120 RIVERVIEW I EAST GREAT FALLS, MT. 59404	SEE SHEET 5	-	-	-	-	-	-
9	MONTANA AUTOMOBILE ASSOCIATION N/K/A AAA MOUNTAINWEST, INC.	P.O. BOX 4129 HELENA, MT. 59604	21150	50	-	50	21100	1260	** 25

STATE	RIGHT-OF-WAY I.D. NO.	SHEET NO.	TOTAL SHEETS
MONTANA	NH 60-2130193 F	4	9


PROJECT NO. 1311-030

10TH AVE S - WARDEN BR - GTF


CURB OPENINGS LEFT		CURB OPENINGS RIGHT	
STATION	WIDTH	STATION	WIDTH
70+70.2(+99' LT.)	20'	70+61.5(+100' RT.)	30'
71+18	20'	71+60	30'
71+74	30'	72+92	30'
72+42	25'	76+31	30'
72+92	25'	77+17	30'
73+90	30'	79+55	30'
75+69	30'	81+31	30'
76+72	30'	82+24	30'
77+85	30'	83+18.3(+118.5' RT.)	30'
80+27	30'	83+61.3(+118.5' RT.)	30'
81+11	30'	84+00	30'
82+42	30'		
83+18.3(+120' LT.)	30'	* DISTANCE FROM C10TH TO CL OF CURB OPENING ON SIDE STREET	
84+20	20'		

SEC. 12

** FOR INSTALLATION AND MAINTENANCE OF LIGHT STANDARDS ONLY.

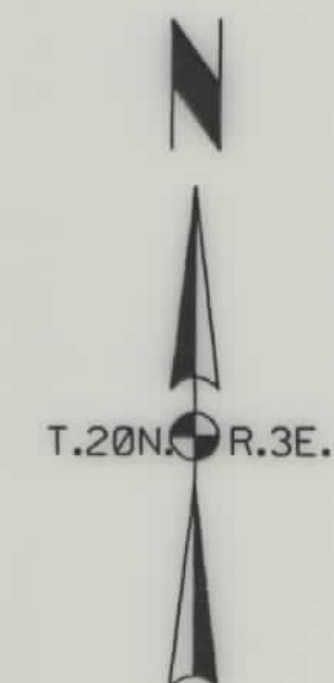SE⁴SW⁴
SEC. 12

RDROW

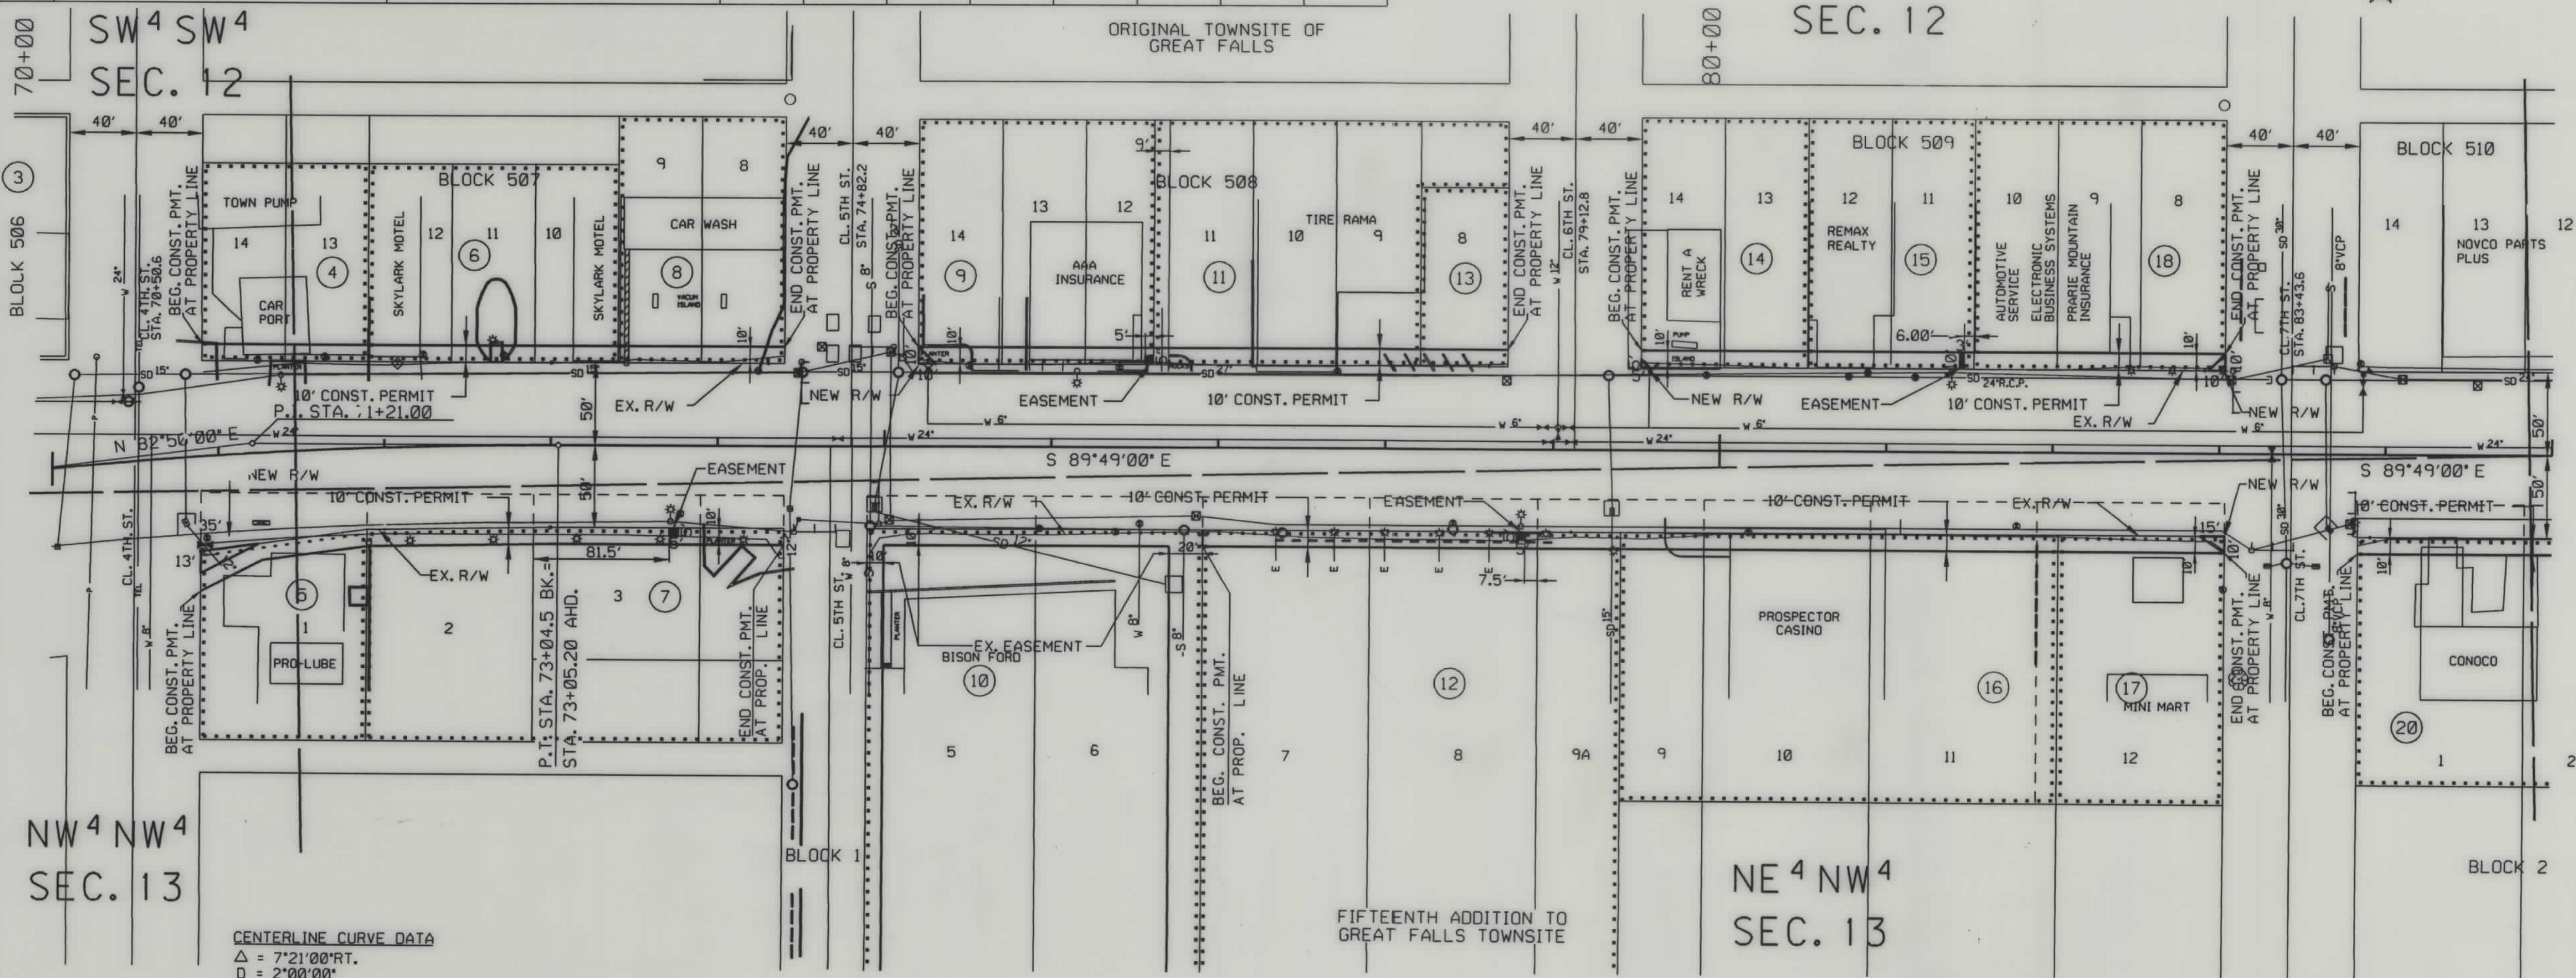MONTANA
CADD9
8
7
6
5
4
3
2
1

CENTERLINE CURVE DATA
Δ = 7°21'00" RT.
D = 2°00'00"
T = 184.00'
L = 367.50'
R = 2864.79'

SEC. 13

BACKSLOPE LIMITS INCLUDE ROUNDING
CONSTRUCTION LIMITS: CUT SECTION TOE OF FILL
FHWA/ DOT APPROVAL 2-4-97
MAP REVISED 3-3-97, 7-7-97, 8-15-97,
1-12-98, 1-22-98, 3-16-98, 4-16-98,
5-13-98, 5-18-98, 5-22-98, 5-26-98

STATE OF MONTANA
DEPARTMENT OF TRANSPORTATION
HIGHWAYS DIVISION
RIGHT OF WAY PLAN
CASCADE COUNTY
SCALE: 1" = 40'

89-49-3R.DWG

2-17-99

OWNERSHIPS									
PARCEL	NAME	ADDRESS	TOTAL AREA (SQ. FT.)	GROSS R/W AREA (SQ. FT.)	EXISTING EASE. (SQ. FT.)	NET AREA (SQ. FT.)	REMAINDER (SQ. FT.)	CONST. PMT. AREA (SQ. FT.)	EASEMENT AREA (SQ. FT.)
19	DELETED		-	-	-	-	-	-	-
20	STEPHEN A. ANDRUS, SR.	120 RIVERVIEW 1 EAST, GREAT FALLS, MT. 59404	30000	-	-	-	-	1987.5	-
21	STANLEY C. & DONNA M. ANDERSON C/O TIMOTHY A. TAVES	58 WOODLAND ESTATES RD., GREAT FALLS, MT 59404	-	-	-	-	-	30000	-
22	MEHTA PROPERTIES	726 10TH AVE. S GREAT FALLS, MT. 59401	26128	-	-	-	-	1740	** 9
23	VILLAGE ENTERPRISES, A MT CORP. JOHN SWEDBERG, PRESIDENT	75 HARBIN HILL, KALISPELL, MT 59901	-	-	-	-	-	1000	-
24	ROBERT J. CASEY & THELMA ROSE CASEY	43 SEIBOLT LANE, CASCADE, MT. 59421	-	-	-	-	-	1000	-
25	CARISCH BROTHERS, A MINN. GEN. PARTNERSHIP	641 EAST LAKE ST., SUITE 226, WAYZATA, MN. 55391	22500	-	-	-	-	1500	-
26	SAM E. McDONALD, JR. & JUDITH C. McDONALD, TRUSTEES OF FAMILY TRUST	7871 HARBOUR TOWNE, LAS VEGAS, NV 89113	45750	1178	-	1178	-	44572	#2027 ** 25
27	GEORGE M. SMITH	2909 3 ST NW GREAT FALLS, MT. 59404	15000	-	-	-	-	500	-
28	DR. JAMES H. PARDIS, D.C.	826 10th AVE. SOUTH, GREAT FALLS, MT. 59405	9205	1687	-	1687	-	7518	# 1496
29	ROSETH OIL COMPANY, INC., A MONTANA CORPORATION	PO BOX 85564, GREAT FALLS, MT 59404	22500	150	-	150	22350	1366	-
30	VOEGELES INC.	BOX 1122 GREAT FALLS, MT. 59403	-	112.5	-	112.5	-	1700	* 325
31	VOEGELES INC.	BOX 1122 GREAT FALLS, MT. 59403	22500	1789	-	1789	20711	1500	-
32	MIDAS PROP. INC., A NEW YORK CORPORATION	233 WILSHIRE BLVD., SUITE 700	15000	895	-	895	14105	1000	-
33	THE MACERICH PARTNERSHIP, L.P. A DELAWARE LIMITED PARTNERSHIP	SANTA MONICA, CA 90401 1200 10TH AVE SOUTH, GREAT FALLS, MT 59405	-	-	-	-	-	2000	-
34	HAROLD & SHIRLEE KLINKER	BOX 141 FAIRFIELD, MT. 59436	15000	70	-	70	14930	1000	-
35	WADSWORTH FAMILY TRUST LEONARD & LYDIA WADSWORTH, TRUSTEE	3303 UPPER RIVER RD GREAT FALLS, MT. 59405	-	-	-	-	-	1000	-
36	COLUMBINE PROP LTD PARTNERSHIP	1612 S ROUSE BOZEMAN, MT. 59715	15000	-	-	-	-	1000	-
37	FRONTIER DODGE INC. C/O HASTING RECORDS	BOX 122283 FORT WORTH, TX. 76106	22500	-	-	-	-	1500	-
38	CHRISTENSEN PROPERTIES, A PARTNERSHIP	2825 7 AV N GREAT FALLS, MT. 59401	SEE SHEET 6	-	-	-	-	-	-
39	THE MACERICH PARTNERSHIP, L.P. A DELAWARE LIMITED PARTNERSHIP	233 WILSHIRE BLVD., SUITE 700 SANTA MONICA, CA 90401	SEE SHEET 6	-	-	-	-	-	-
43	DELETED		-	-	-	-	-	-	-

CURB OPENINGS LEFT

STATION	WIDTH
85+59.5	20'
86+89.5	30'
88+30	16'
89+26	30'
90+06.5	15'
90+41	30'
90+98.5	30'
91+74(+152' LT)	30'
93+45	40'
94+45	30'
95+18	30'
97+40	30'
98+03	30'
99+76	30'

CURB OPENINGS RIGHT

STATION	WIDTH
86+37.5	20'
87+82	40'
89+13	20'
90+04	25'
90+48.5	30'
91+73(+118' RT)	30'
94+30	30'
95+04	30'
96+84.7	40.6'

*DISTANCE FROM CENTERLINE OF 10TH TO CENTERLINE OF CURB OPENING ON SIDE STREET.

* EASEMENT AT STATION 93+82.29 IS FOR INSTALLATION AND MAINTENANCE OF LIGHT STANDARDS ONLY.

** FOR INSTALLATION AND MAINTENANCE OF LIGHT STANDARDS ONLY.

TEMPORARY EASEMENT

STATE	RIGHT-OF-WAY I.D. NO.	SHEET NO.	TOTAL SHEETS
MONTANA	NH 60-2(30)93 F	5	9


PROJECT NO. 1311-030

10TH AVE S - 20TH - WARDEN BR - GTF



SE 4 SE 4
SEC. 12

100+00

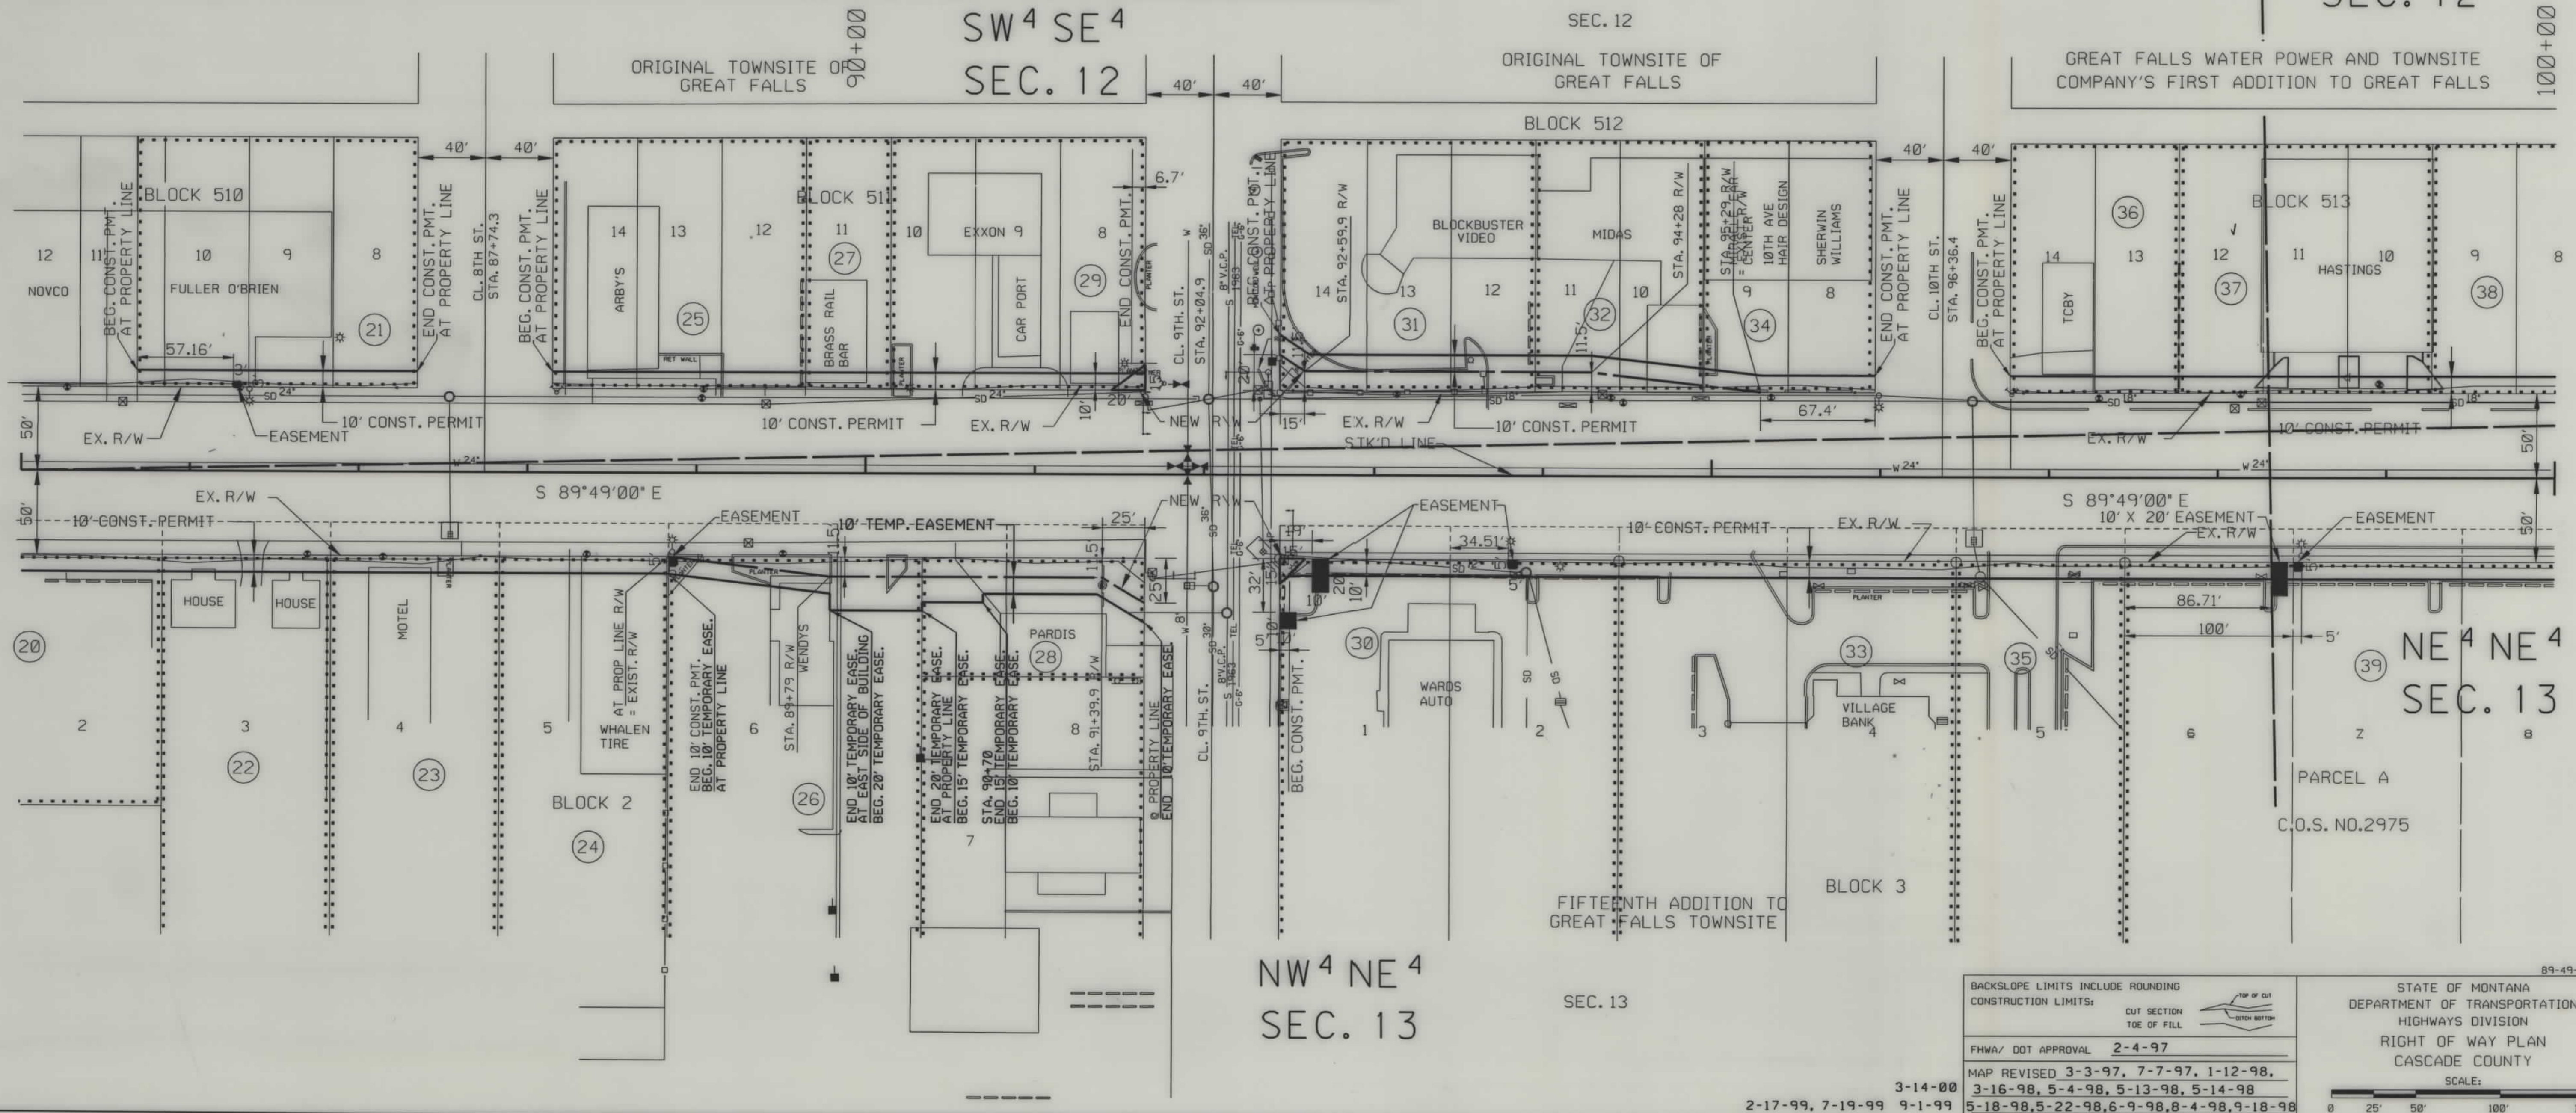

NW 4 NE 4
SEC. 13

SEC. 13

BACKSLOPE LIMITS INCLUDE ROUNDING	CUT SECTION TOE OF FILL
CONSTRUCTION LIMITS:	
FHWA/ DOT APPROVAL 2-4-97	
MAP REVISED 3-3-97, 7-7-97, 1-12-98, 3-16-98, 5-4-98, 5-13-98, 5-14-98	
5-18-98, 5-22-98, 6-9-98, 8-4-98, 9-18-98	

STATE OF MONTANA DEPARTMENT OF TRANSPORTATION HIGHWAYS DIVISION RIGHT OF WAY PLAN CASCADE COUNTY	SCALE: 0 25' 50' 100' 150'
--	-------------------------------

89-49-4R.DWG

OWNERSHIP

PARCEL	NAME	ADDRESS	TOTAL AREA (SQ. FT.)	GROSS R/W AREA (SQ. FT.)	EXISTING EASE. (SQ. FT.)	NET AREA (SQ. FT.)	REMAINDER (SQ. FT.)	CONST. PMT. AREA (SQ. FT.)	EASEMENT AREA (SQ. FT.)
38	CHRISTENSEN PROPERTIES, A PARTNERSHIP	2825 7 AV N GREAT FALLS, MT. 59401	22500	50	-	50	22450	950	-
39	THE MACERICH PARTNERSHIP, LP	233 WISHIRE BLVD. SUITE 700	-	-	-	-	-	9958	* 1450
40	A DELEWARE LIMITED PARTNERSHIP	SANTA MONICA, CA 90401	-	-	-	-	-	-	-
41	SLETTEN & DAILY, L.L.C., A MT LMT'D LIABILITY CO.	3112 FERN DRIVE, GREAT FALLS, MT. 59404	15000	12.5	-	12.5	14987.5	987.5	-
42	GLYDEN INVESTMENTS GROUP LTD	-	-	-	-	-	-	-	-
43	C/O JOHN SHAPIRA	115 S. LaSalle ST., CHICAGO, IL 60603	15000	-	-	-	-	1000	-
44	DEVELOPMENTS DIVERSIFIED, INC.	BOX 2659 WENATCHEE, WA. 98801	22500	-	-	-	-	1500	-
45	ALLAN E. & SueAnn C. STRICKLAND	BOX 1647 GREAT FALLS, MT. 59403	22500	-	-	-	-	1400	** 25
46	EKLUND, INC., A MT CORP.	BOX 1647 GREAT FALLS, MT. 59403	7500	-	-	-	-	500	-
47	R C EKLUND	BOX 1647 GREAT FALLS, MT. 59403	7500	-	-	-	-	500	-
48	EKLUND'S APPLIANCE AND T.V.	BOX 1647 GREAT FALLS, MT. 59403	7500	-	-	-	-	500	-
49	ROBERT GUON, ETAL	105 RIVER VIEW DR., KALISPELL, MT 59901	19500	150	-	150	19350	1366	-
50	C/O MUKESH N. MEHTA	-	-	-	-	-	-	-	-
51	SINCLAIR MARKETING INC.	BOX 30825 SALT LAKE CITY UT. 84130	22500	-	-	-	-	802.5	-
52	DELETED	-	-	-	-	-	-	-	-
53	TIMOTHY C. BARBOUR & JAMES E. NELSON	1308 10TH AV S GREAT FALLS, MT. 59405	-	-	-	-	-	1000	-
54	FIRESTONE REAL ESTATE LEASING CO. C/O FRELCO	1200 FIRESTONE PARKWAY AKRON, OH. 44317	30000	-	-	-	-	870	-
55	WILLIAM C. HOUGH	C/O JB'S INC., 1010 WEST 2610 S, SALT LAKE CITY, UTAH 84119	20020	-	-	-	20020	1527.5	-
56	NEW INNS LIMITED PARTNERSHIP	600 SOUTH MAIN, BUTTE, MT. 59701	SEE SHEET 7	-	-	-	-	-	-
57	TOWN PUMP OF GREAT FALLS, INC.	600 SOUTH MAIN, BUTTE, MT. 59701	SEE SHEET 7	-	-	-	-	-	-
58	EKLUND'S APPLIANCE AND T.V.	BOX 1647 GREAT FALLS, MT. 59403	7500	50	-	50	-	500	-
59									
60									
OWNERSHIPS

PARCEL	NAME	ADDRESS	TOTAL AREA (SQ. FT.)	GROSS R/W AREA (SQ. FT.)	EXISTING EASE (SQ. FT.)	NET AREA (SQ. FT.)	REMAINDER (SQ. FT.)	CONST. PMT. AREA (SQ. FT.)	EASEMENT AREA (SQ. FT.)
54	NEW INNS LIMITED PARTNERSHIP	600 SOUTH MAIN BUTTE, MT 59701	112000	-	-	-	-	840	-
55	TOWN PUMP OF GREAT FALLS, INC.	600 SOUTH MAIN BUTTE, MT 59701	19500	-	-	-	-	1487.5	-
56	ROBERT B GLICK	2803 16th AV S GREAT FALLS, MT 59405	13000	-	-	-	-	900	** 25
57	HOLLIS J WEST JR. & EUGENE W INGOLD	222 13TH ST S, GREAT FALLS, MT 59405	13000	12.5	-	12.5	-	12987.5	-
58	GENE McDUNN & GARY MAKI	1113 RIVERVIEW 3E GREAT FALLS, MT 59404	-	-	FOR NEGOTIATIONS ONLY	-	-	-	-
59	DORIS B MUDD, F/K/A DORIS B. MANNING	47 WOODLAND ESTATES RD, GT FALLS, MT 59404	6500	12.5	-	12.5	-	6487.5	-
60	FIRST TRUST COMPANY, OF MONTANA, TRUSTEE	BOX 5000 GREAT FALLS, MT 59403	6500	-	-	-	-	400	** 25
61	HIGH PLAINS PIZZA, INC.	BOX 2438 LIBERAL, KS 67905	26000	-	-	-	-	2000	-
62	EDWARD J. & ESTER I. RANDASH	2712 6TH AV S GREAT FALLS, MT 59405	15000	-	FOR NEGOTIATIONS ONLY	-	-	-	-
63	M. A. KELLER, L.L.C.	c/o P.L. KATHRIEN, P.O. BOX 3427, GREAT FALLS, MT 59403	15000	-	FOR NEGOTIATIONS ONLY	-	-	-	-
64	JERRY D O'CONNELL	13 PARK GARDEN EST. GREAT FALLS, MT 59404	6500	-	-	-	-	500	-
65	FIFTH KENDALL REALTY CORP.	2BURGER KING #1666, BOX 520783, 4MTX MIAMI, FL 33152	30000	-	FOR NEGOTIATIONS ONLY	-	-	-	-
66	BETTY L. McGAVIN	3237 3rd AVE. S. GREAT FALLS, MT 59405	13000	-	-	-	-	1000	-
67	DELETED	-	-	-	-	-	-	-	-
68	JAMES J BEUTLER II	1506 2 W HILL DR GREAT FALLS, MT 59404	6500	-	-	-	-	400	-
69	JERRY D O'CONNELL	13 PARK GARDEN EST. GREAT FALLS, MT 59404	26000	-	-	-	-	2000	** 25
70	C.R. WEAVER & GRACE WEAVER	2865 FARM TO MARKET RD KALISPELL, MT 59901	22500	-	FOR NEGOTIATIONS ONLY	-	-	-	-
71	TACO TREAT OF GREAT FALLS	P.O. BOX 2631, GREAT FALLS, MT 59403	7500	-	FOR NEGOTIATIONS ONLY	-	-	-	-
72	ROCKY MOUNTAIN OIL, INC., A MT. CORPORATION	4567 WEST 80TH ST., MINNEAPOLIS, MN 55437	19500	-	-	-	-	1500	-
73	CARRIAGE TRADE CLEANERS INC.	1703 10TH AV S GREAT FALLS, MT 59405	7500	-	FOR NEGOTIATIONS ONLY	-	-	-	-
74	FRANCHISE REALTY INTERSTATE CORP.	BOX 66207, AMF, O'HARE, CHICAGO, IL 60666	-	-	SEE SHEET 8	-	-	-	-
75	JTK LIMITED PARTNERSHIP, A MT. LIMITED PARTNERSHIP	3800 7TH AVE. S., GREAT FALLS, MT 59405	13000	-	-	-	-	940	-
76	GARY LYNN OLSON	BOX 6565 GREAT FALLS, MT 59406	-	-	SEE SHEET 8	-	-	-	-


STATE	RIGHT-OF-WAY I.D. NO.	SHEET NO.	TOTAL SHEETS
MONTANA	NH 60-2(30)93 F	7	9
PROJECT NO. 1311-030			

10TH AVE S - 20TH - WARDEN BR - GTF

CURB OPENINGS LEFT				CURB OPENINGS RIGHT			
Q STATION	WIDTH	Q STATION	WIDTH	Q STATION	WIDTH	Q STATION	WIDTH
116+08	30'	124+28	20'	115+31	30'	123+97	20'
117+74.3(+87' LT)	25'	124+80	40'	115+77	20'	124+33	30'
118+07.8(+107' LT)	30'	125+79	30'	116+28	25'	125+06.5	30'
118+02.5	30'	126+34.6(+97' LT)	20'	116+72.5	30'	126+69(+105' RT)	30'
119+00	40'	126+68.8(+97' LT)	20'	119+47	20'	127+31	30'
120+00.5	40'	127+80	20'	120+56	30'	128+17.5	30'
122+03.4(+99' LT)	25'	128+45	30'	121+40	15'	129+18	30'
122+98.5	30'			123+45	20'		

*DISTANCE FROM CENTERLINE OF 10TH TO CENTERLINE OF CURB OPENING ON SIDE STREET.

** FOR INSTALLATION AND MAINTENANCE OF LIGHT STANDARDS ONLY.

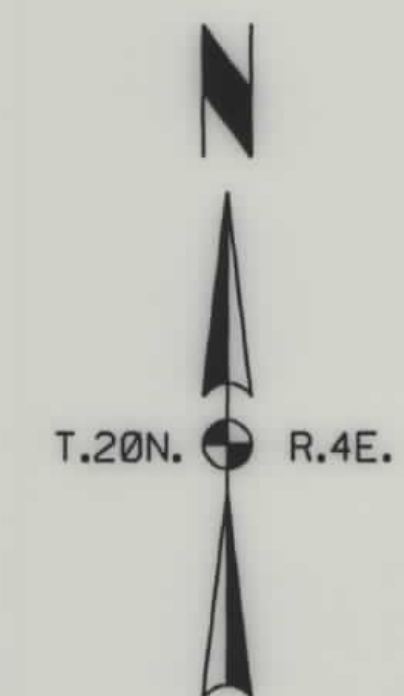

U. S. GOVT.


LOT 4
SEC. 7

BLOCK 780

120+00

SIXTEENTH ADDITION TO
GREAT FALLS TOWNSITESE 4 SW 4
SEC. 7

130+00

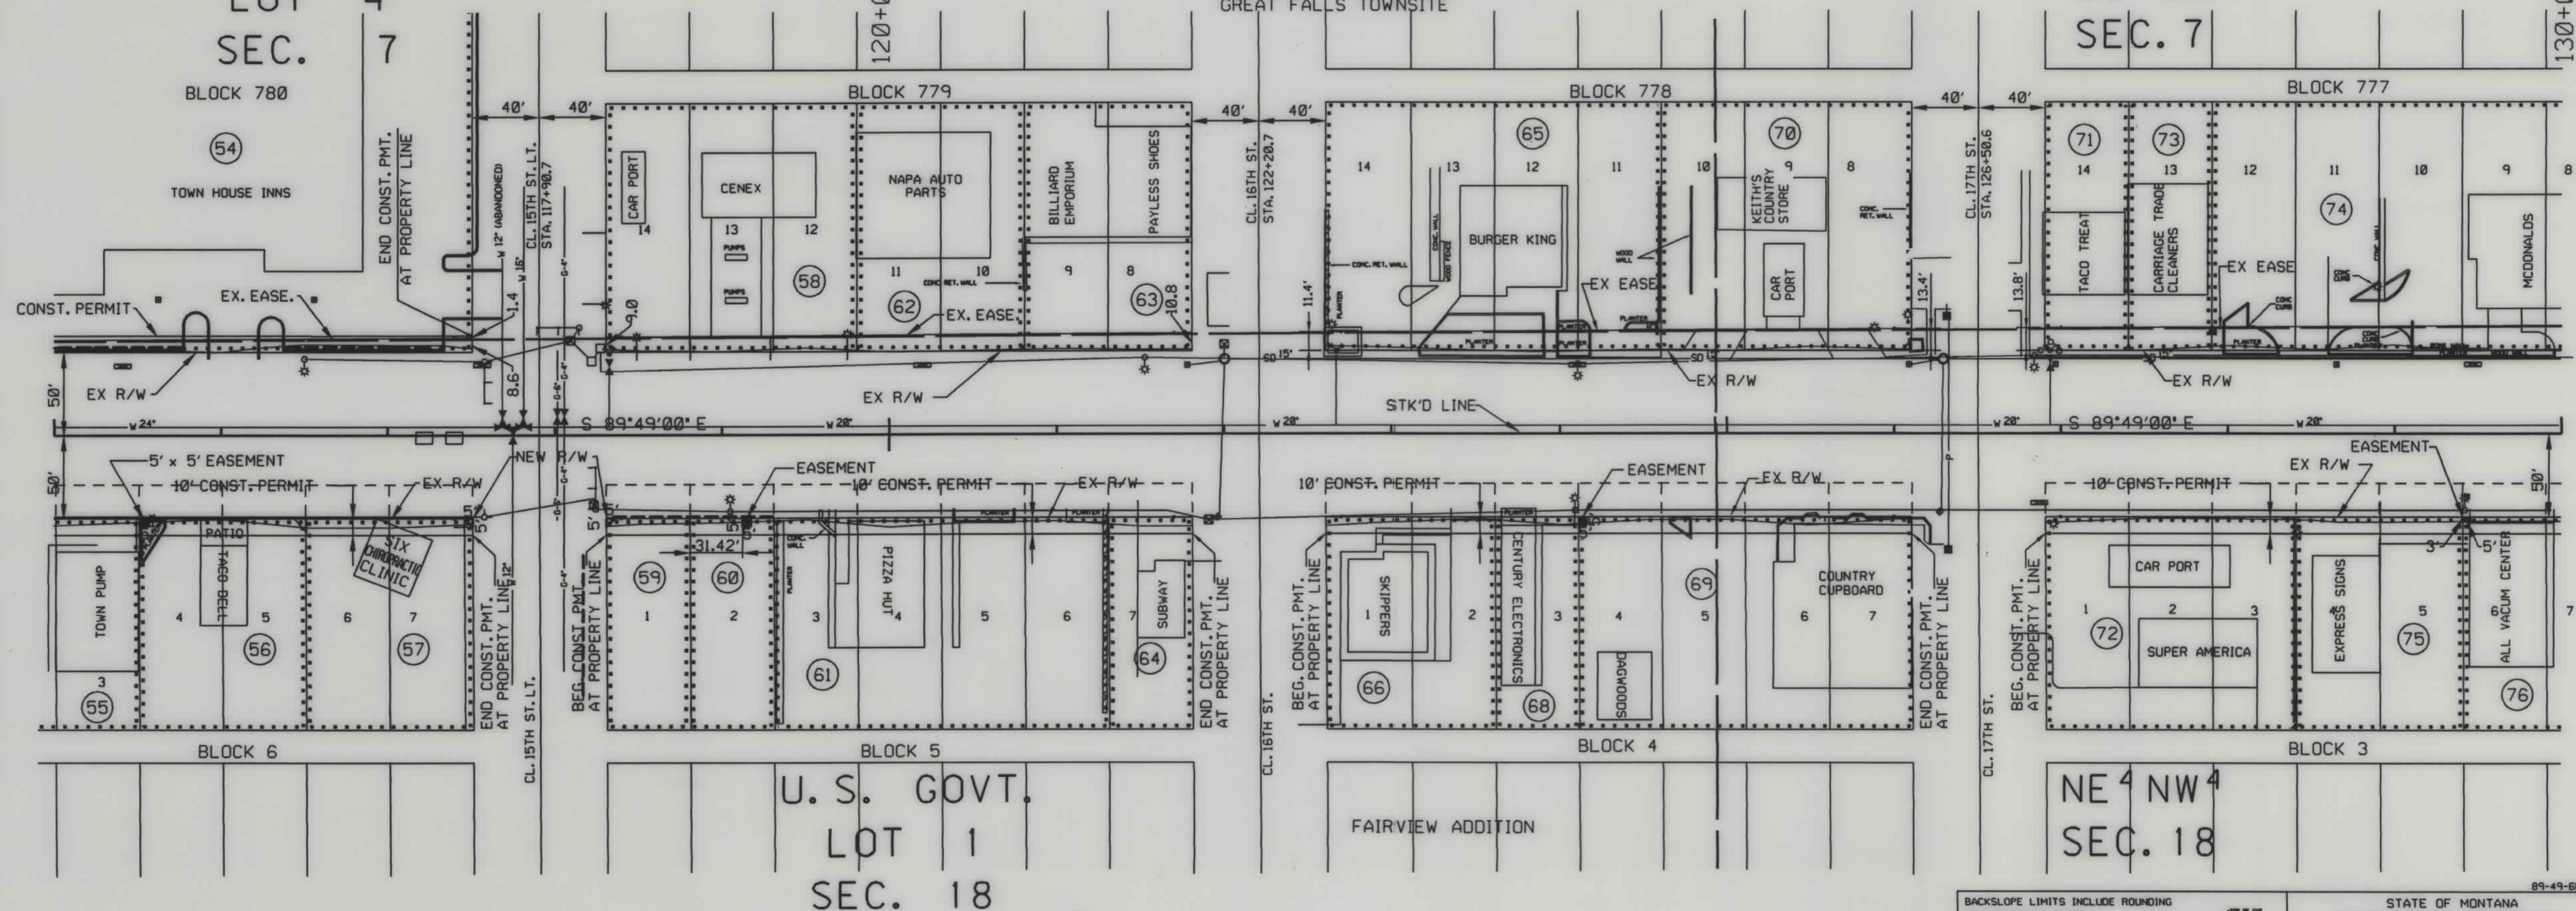

BACKSLOPE LIMITS INCLUDE ROUNDING
CONSTRUCTION LIMITS: CUT SECTION TOE OF FILL
FHWA/ DOT APPROVAL 2-4-97
MAP REVISED 3-3-97, 7-7-97, 10-6-97,
1-12-98, 2-9-98, 5-22-98, 2-17-99

STATE OF MONTANA
DEPARTMENT OF TRANSPORTATION
HIGHWAYS DIVISION
RIGHT OF WAY PLAN
CASCADE COUNTY
SCALE: 1" = 40'

OWNERSHIPS

PARCEL	NAME	ADDRESS	TOTAL AREA (SQ. FT.)	GROSS R/W AREA (SQ. FT.)	EXISTING EASE. (SQ. FT.)	NET AREA (SQ. FT.)	REMAINDER (SQ. FT.)	CONST. PMT. AREA (SQ. FT.)	EASEMENT AREA (SQ. FT.)
74	FRANCHISE REALTY INTERSTATE CORP.	BOX 66207, AMF, O'HARE, CHICAGO, IL 60666	37500						
76	GARY LYNN OLSON	BOX 6565 GREAT FALLS, MT. 59406	13000						
77	UNKNOWN							960	** 15
78	GEORGE & PHYLLIS M. REMMEL	1800 40 AV S GREAT FALLS, MT. 59405	16250					1250	
79	L.D. WRIGHT	1812 10 AV S GREAT FALLS, MT.	9750					750	
79A	L.D. WRIGHT	1812 10 AV S GREAT FALLS, MT.	9750						40
80	TOM MATHER	BOX 1724 GREAT FALLS, MT. 59403	19500					1500	
81	TOM C. MATHER, C/D DENNIS STEFANI	BOX 1724, GREAT FALLS, MT. 59403							
82	THE CARTWHEEL, A MT. CORPORATION	1900 10th AVE, SOUTH, GREAT FALLS, MT. 59401	13000					980	
83	MICHAEL R. ARNOLD & SANDRA J. ARNOLD	14 FOX ISLAND LANE, GREAT FALLS, MT. 59404	9620					730	
84	BONNIE RAE PANCICH	1922, 9TH AV S GREAT FALLS, MT. 59405							
85	THE SELLERS FAMILY TRUST	15535 SKY HAWK DR., SUN CITY WEST, AZ 85375						770	
86	HANTSMAN, WALTER E. & MARY A., ETAL	1925 10TH AV S GREAT FALLS, MT. 59405							
87	THOMAS M. HALL, ETAL	1209 15TH ST. NORTH, GREAT FALLS, MT. 59401						990	

CURB OPENINGS LEFT		CURB OPENINGS RIGHT	
Q. STATION	WIDTH	Q. STATION	WIDTH
130+13	20'	130+64.4 (102' RT)	30'
136+49.5	30'	132+81	30'
137+12	30'	133+59	30'
137+97	40'	134+40	30'
		136+36	30'
		137+11.5	30'
		137+47.5	30'
		138+58	30'
		139+251 (108.5' RT)	30'

*DISTANCE FROM CENTERLINE OF 10TH TO CENTERLINE OF CURB OPENING ON SIDE STREET.


** FOR INSTALLATION AND MAINTENANCE OF LIGHT STANDARDS ONLY.

STATE	RIGHT-OF-WAY I.D. NO.	SHEET NO.	TOTAL SHEETS
MONTANA	NH 60-2(30)93 F	8	9
PROJECT NO. 1311-030			
10TH AVE S - 20TH - WARREN BR - GTF			

RDROW

MONTANA CADD

9
7
6
5
4
3
2
1

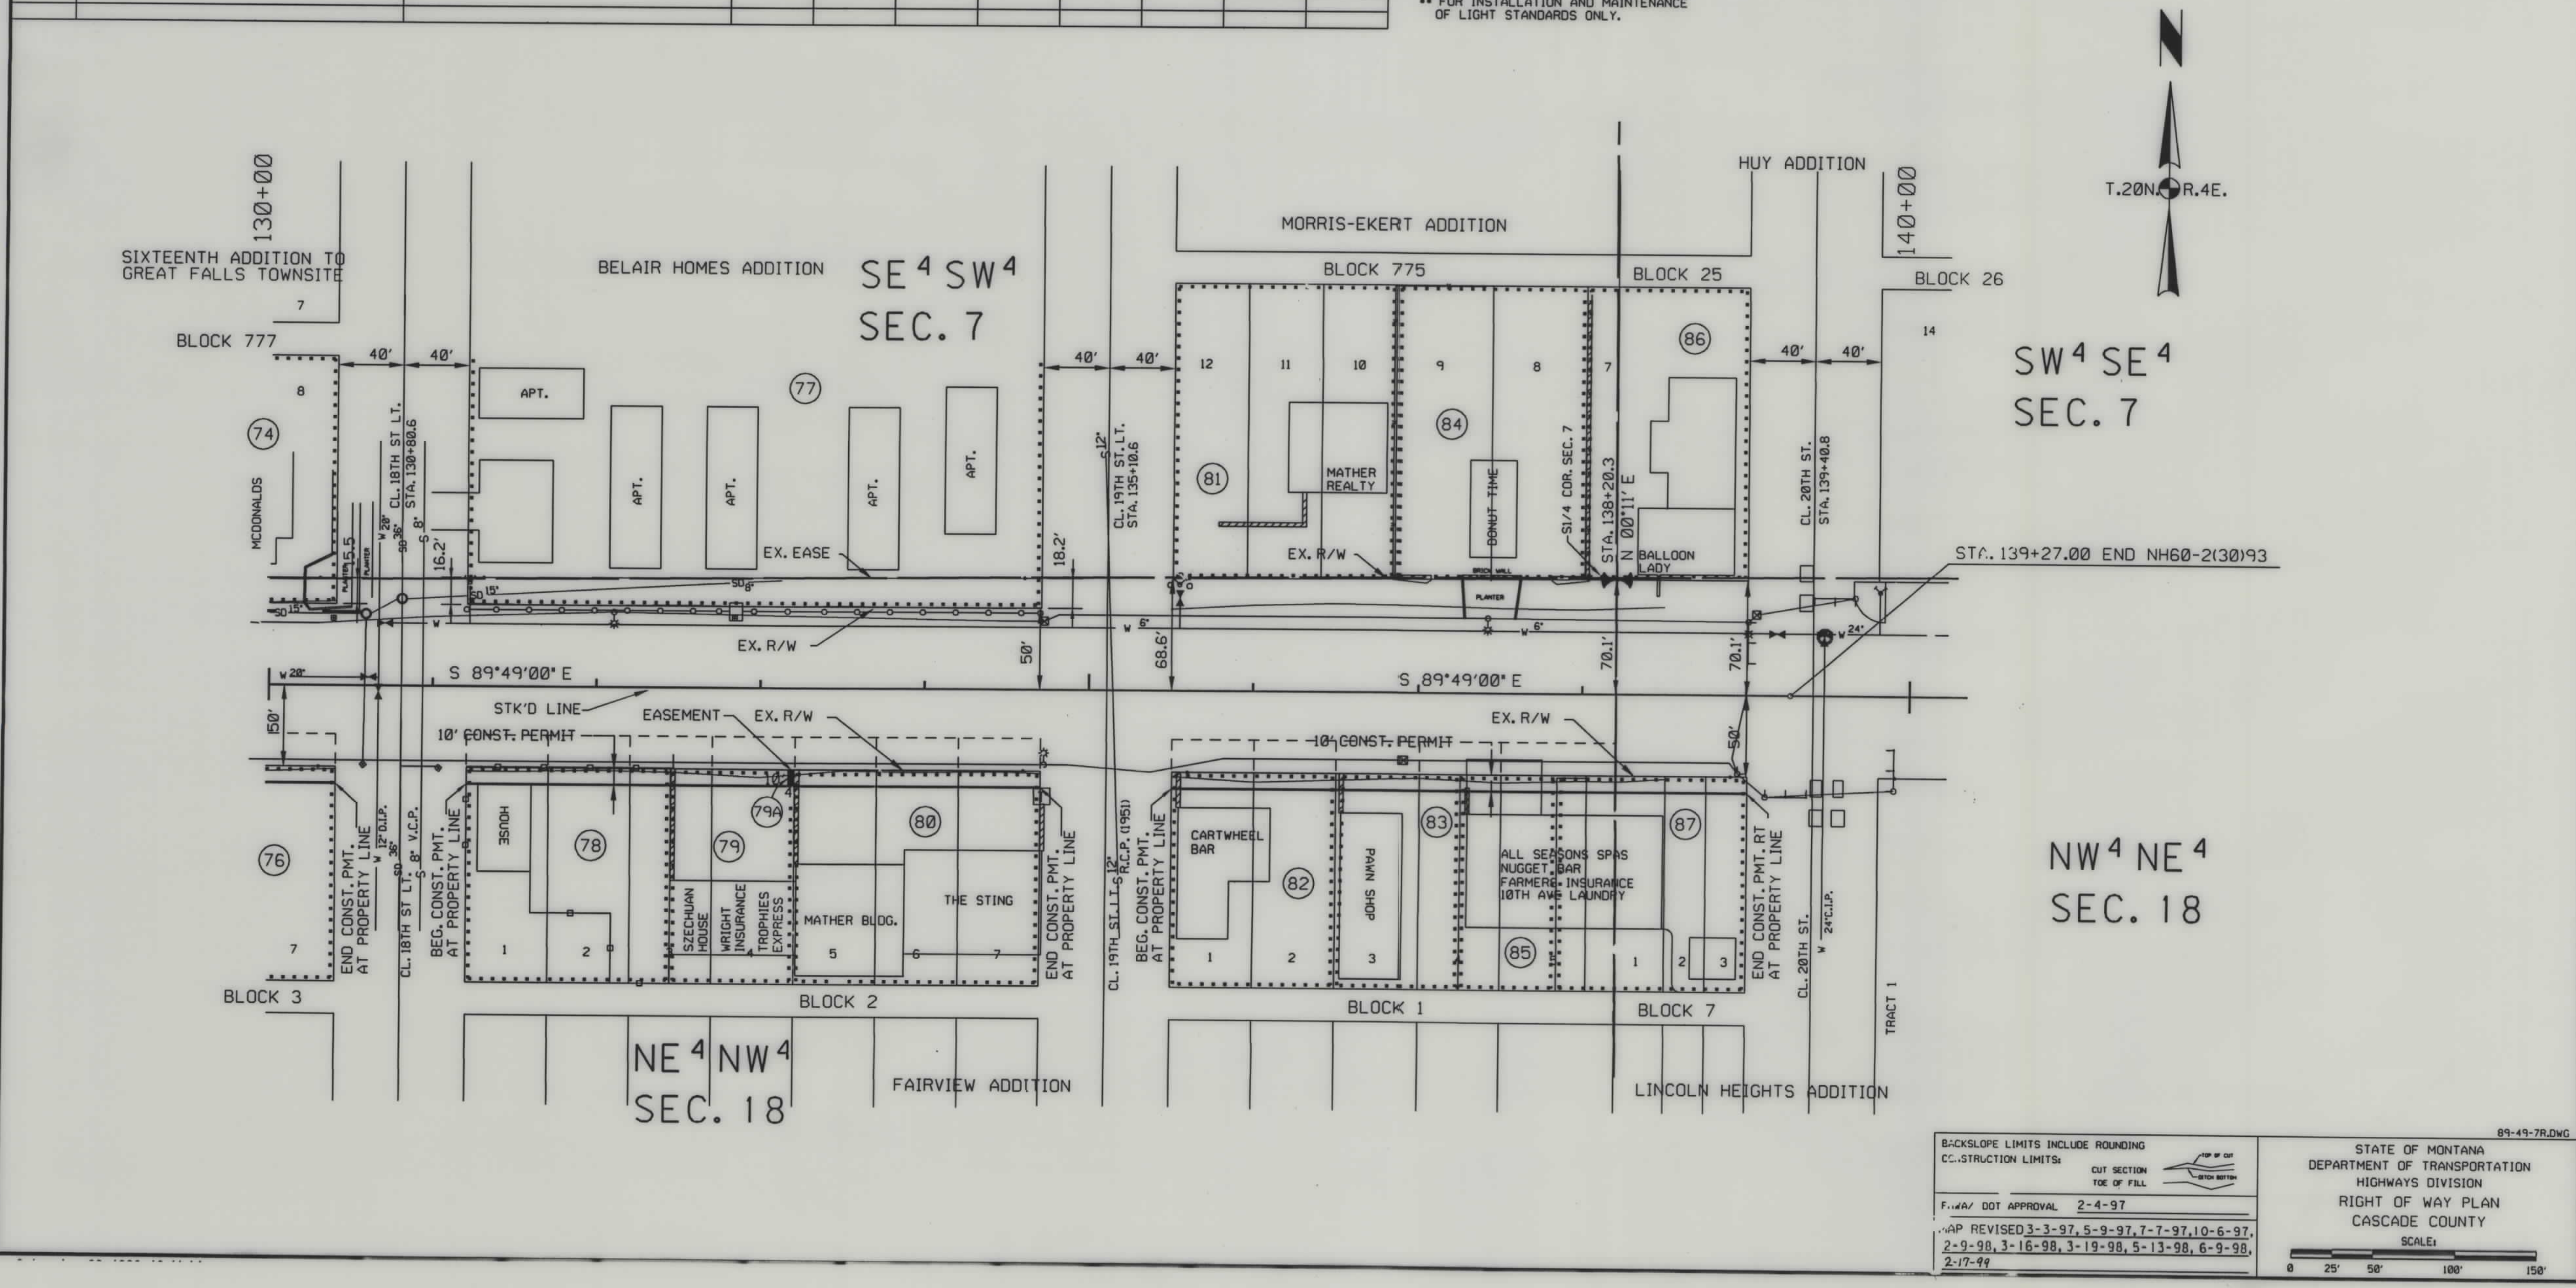

BACKSLOPE LIMITS INCLUDE ROUNDING
CONSTRUCTION LIMITS:
CUT SECTION
TOE OF FILL
F.I.M.A./ DOT APPROVAL 2-4-97
MAP REVISED 3-3-97, 5-9-97, 7-7-97, 10-6-97,
2-9-98, 3-16-98, 3-19-98, 5-13-98, 6-9-98,
2-17-99

STATE OF MONTANA
DEPARTMENT OF TRANSPORTATION
HIGHWAYS DIVISION
RIGHT OF WAY PLAN
CASCADE COUNTY
SCALE:
0 25' 50' 100' 150'

89-49-7R.DWG

NH 60-2(30)93 F SHT 8 OF 9

OWNERSHIPS

PARCEL	NAME	ADDRESS	TOTAL AREA (SQ. FT.)	GROSS R/W AREA (SQ. FT.)	EXISTING EASE (SQ. FT.)	NET AREA (SQ. FT.)	REMAINDER (SQ. FT.)	CONST. PMT. AREA (SQ. FT.)	EASEMENT AREA (SQ. FT.)
89	GUS & JACK'S TIRE SHOP, A CORP.	1117 7TH ST. SOUTH, GREAT FALLS, MT. 59405						9,600	


STATE	RIGHT-OF-WAY I.D. NO.	SHEET NO.	TOTAL SHEETS
MONTANA	NH 60-213093 F	9	9
PROJECT NO. 1311-030			

FIFTEENTH ADDITION

TO

GREAT FALLS, CASCADE COUNTY, MONTANA.

10TH AVE S - 20TH - WARDEN BR - GTF

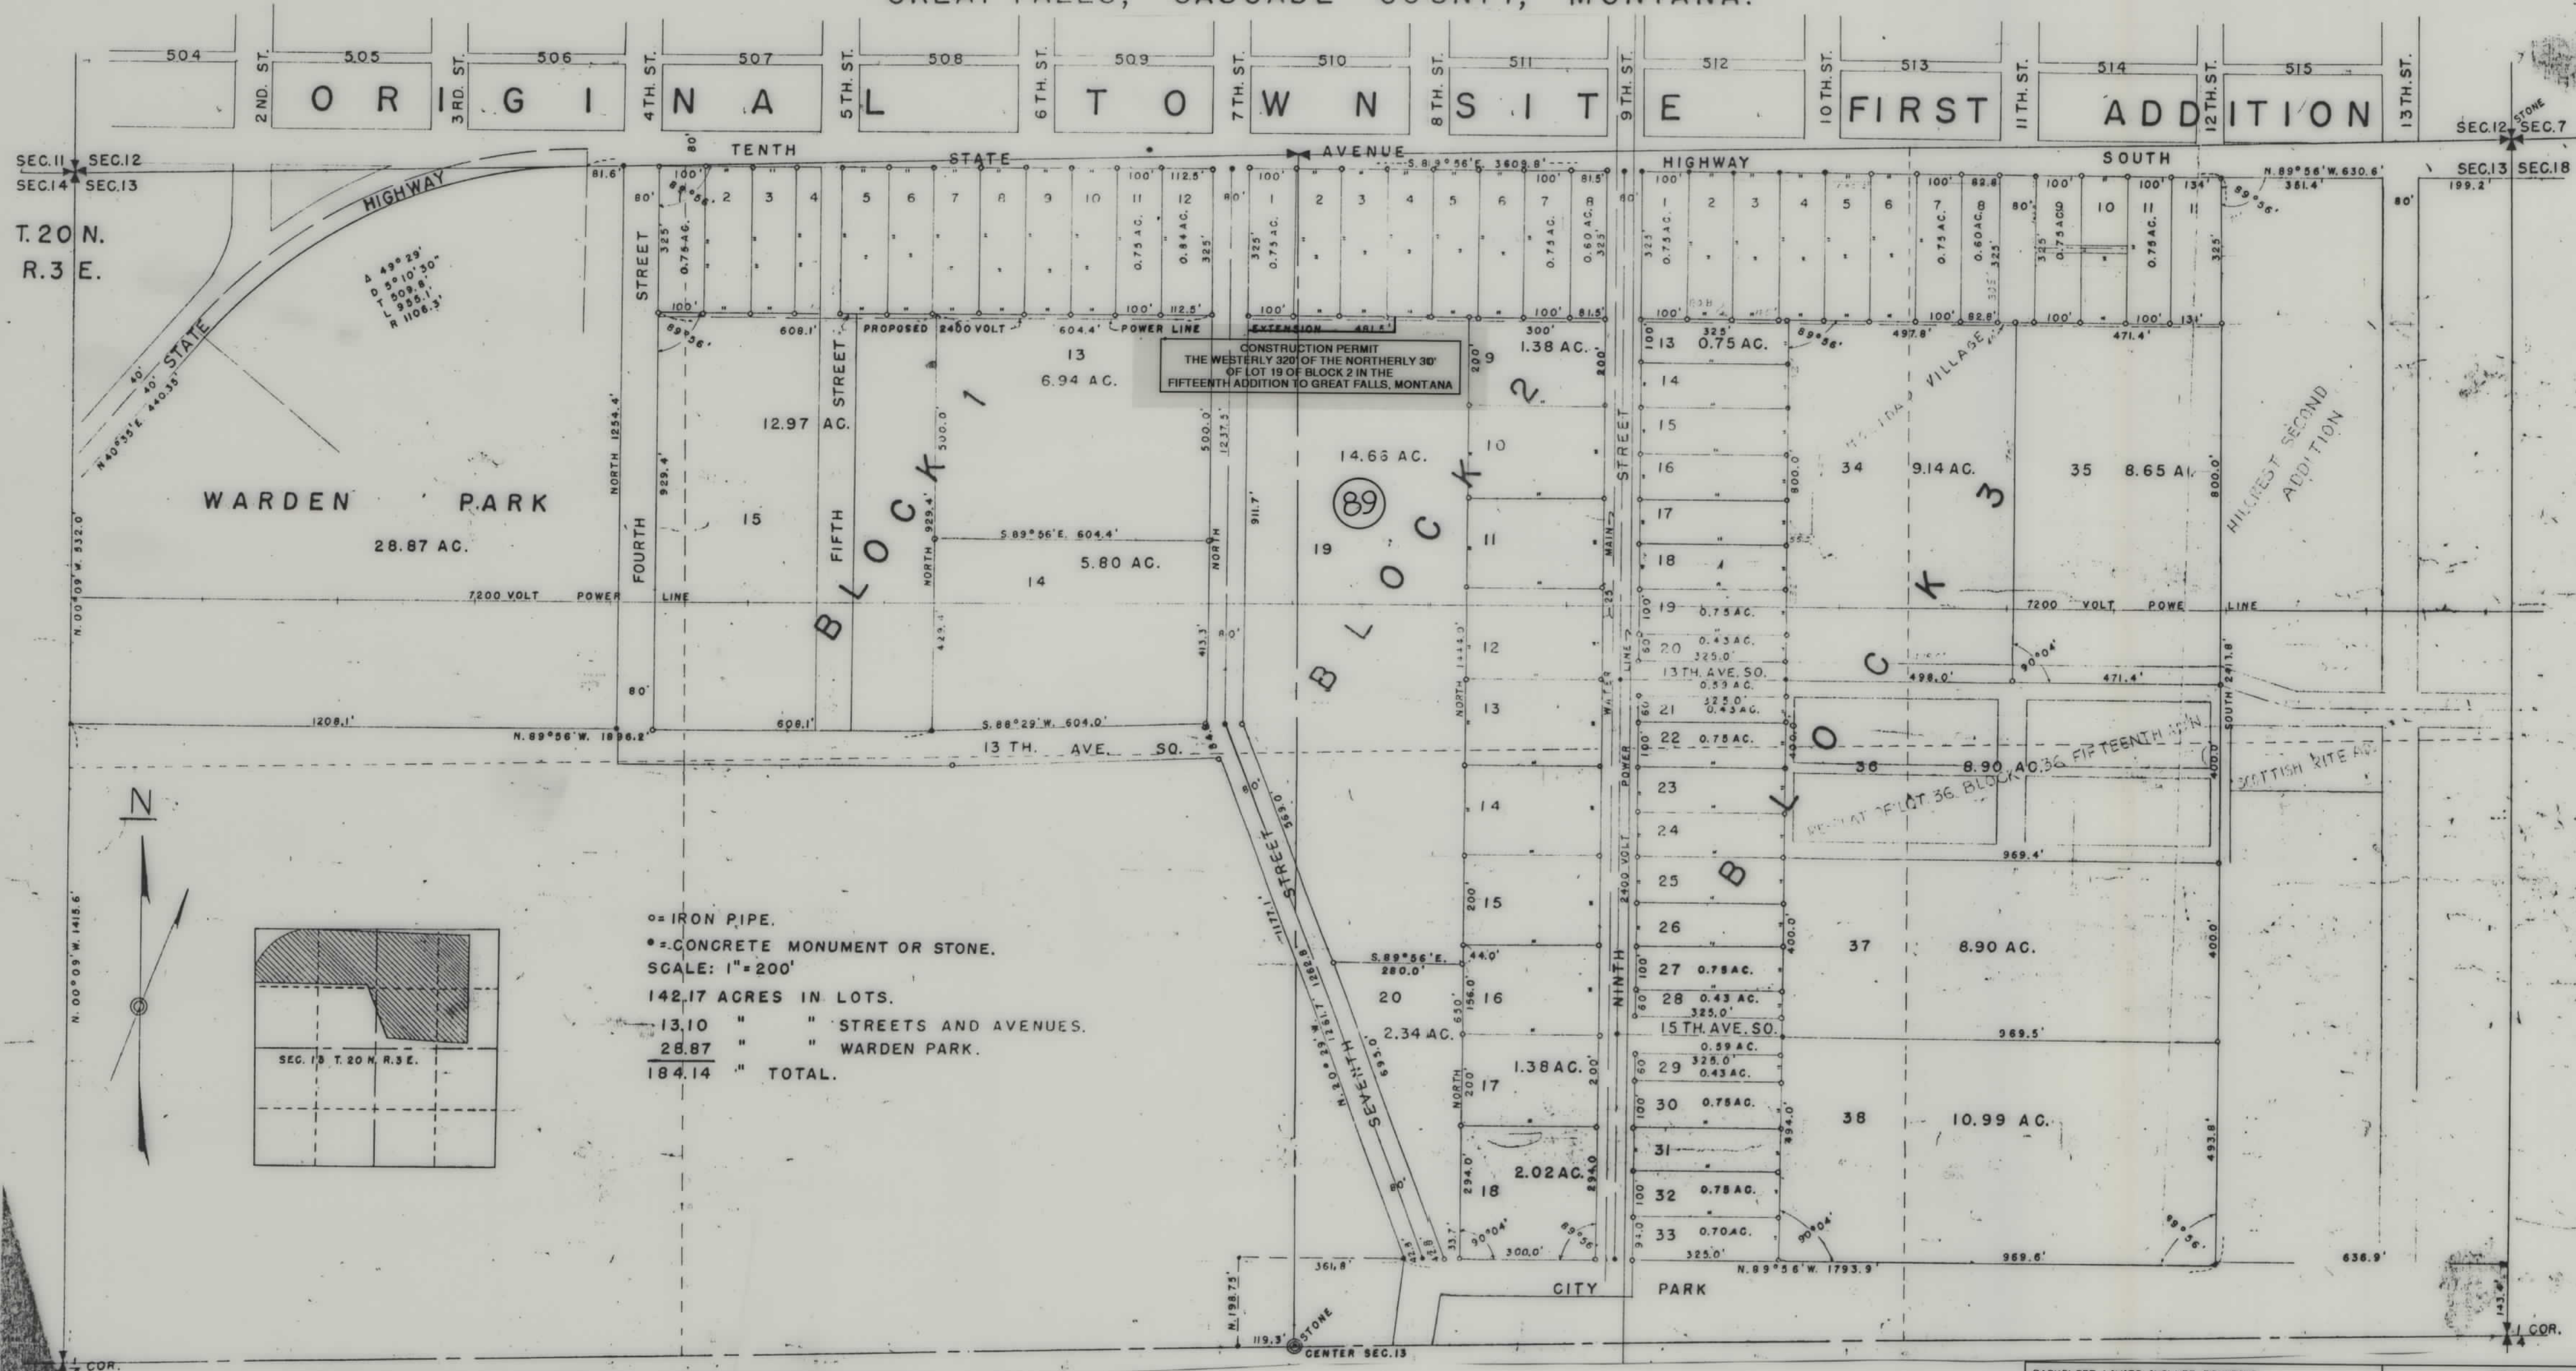

BACKSLOPE LIMITS INCLUDE ROUNDING
CONSTRUCTION LIMITS:
CUT SECTION
TOE OF FILL
FHWA/ DOT APPROVAL 2-4-97
MAP REVISED 2-17-99, 5-17-99


STATE OF MONTANA
DEPARTMENT OF TRANSPORTATION
HIGHWAYS DIVISION
RIGHT OF WAY PLAN
CASCADE COUNTY
SCALE:
0 100' 200' 400' 600'

89-49-2R.DWG


NH 60-213093 F SHT 9 OF 9

STATE	RIGHT-OF-WAY I.D. NO.	SHEET NO.	TOTAL SHEETS
MONTANA	NH 60-2130193 F	9A	9
PROJECT NO. 1311-30			


10TH AVENUE S - 20TH - WARDEN BR - GTF

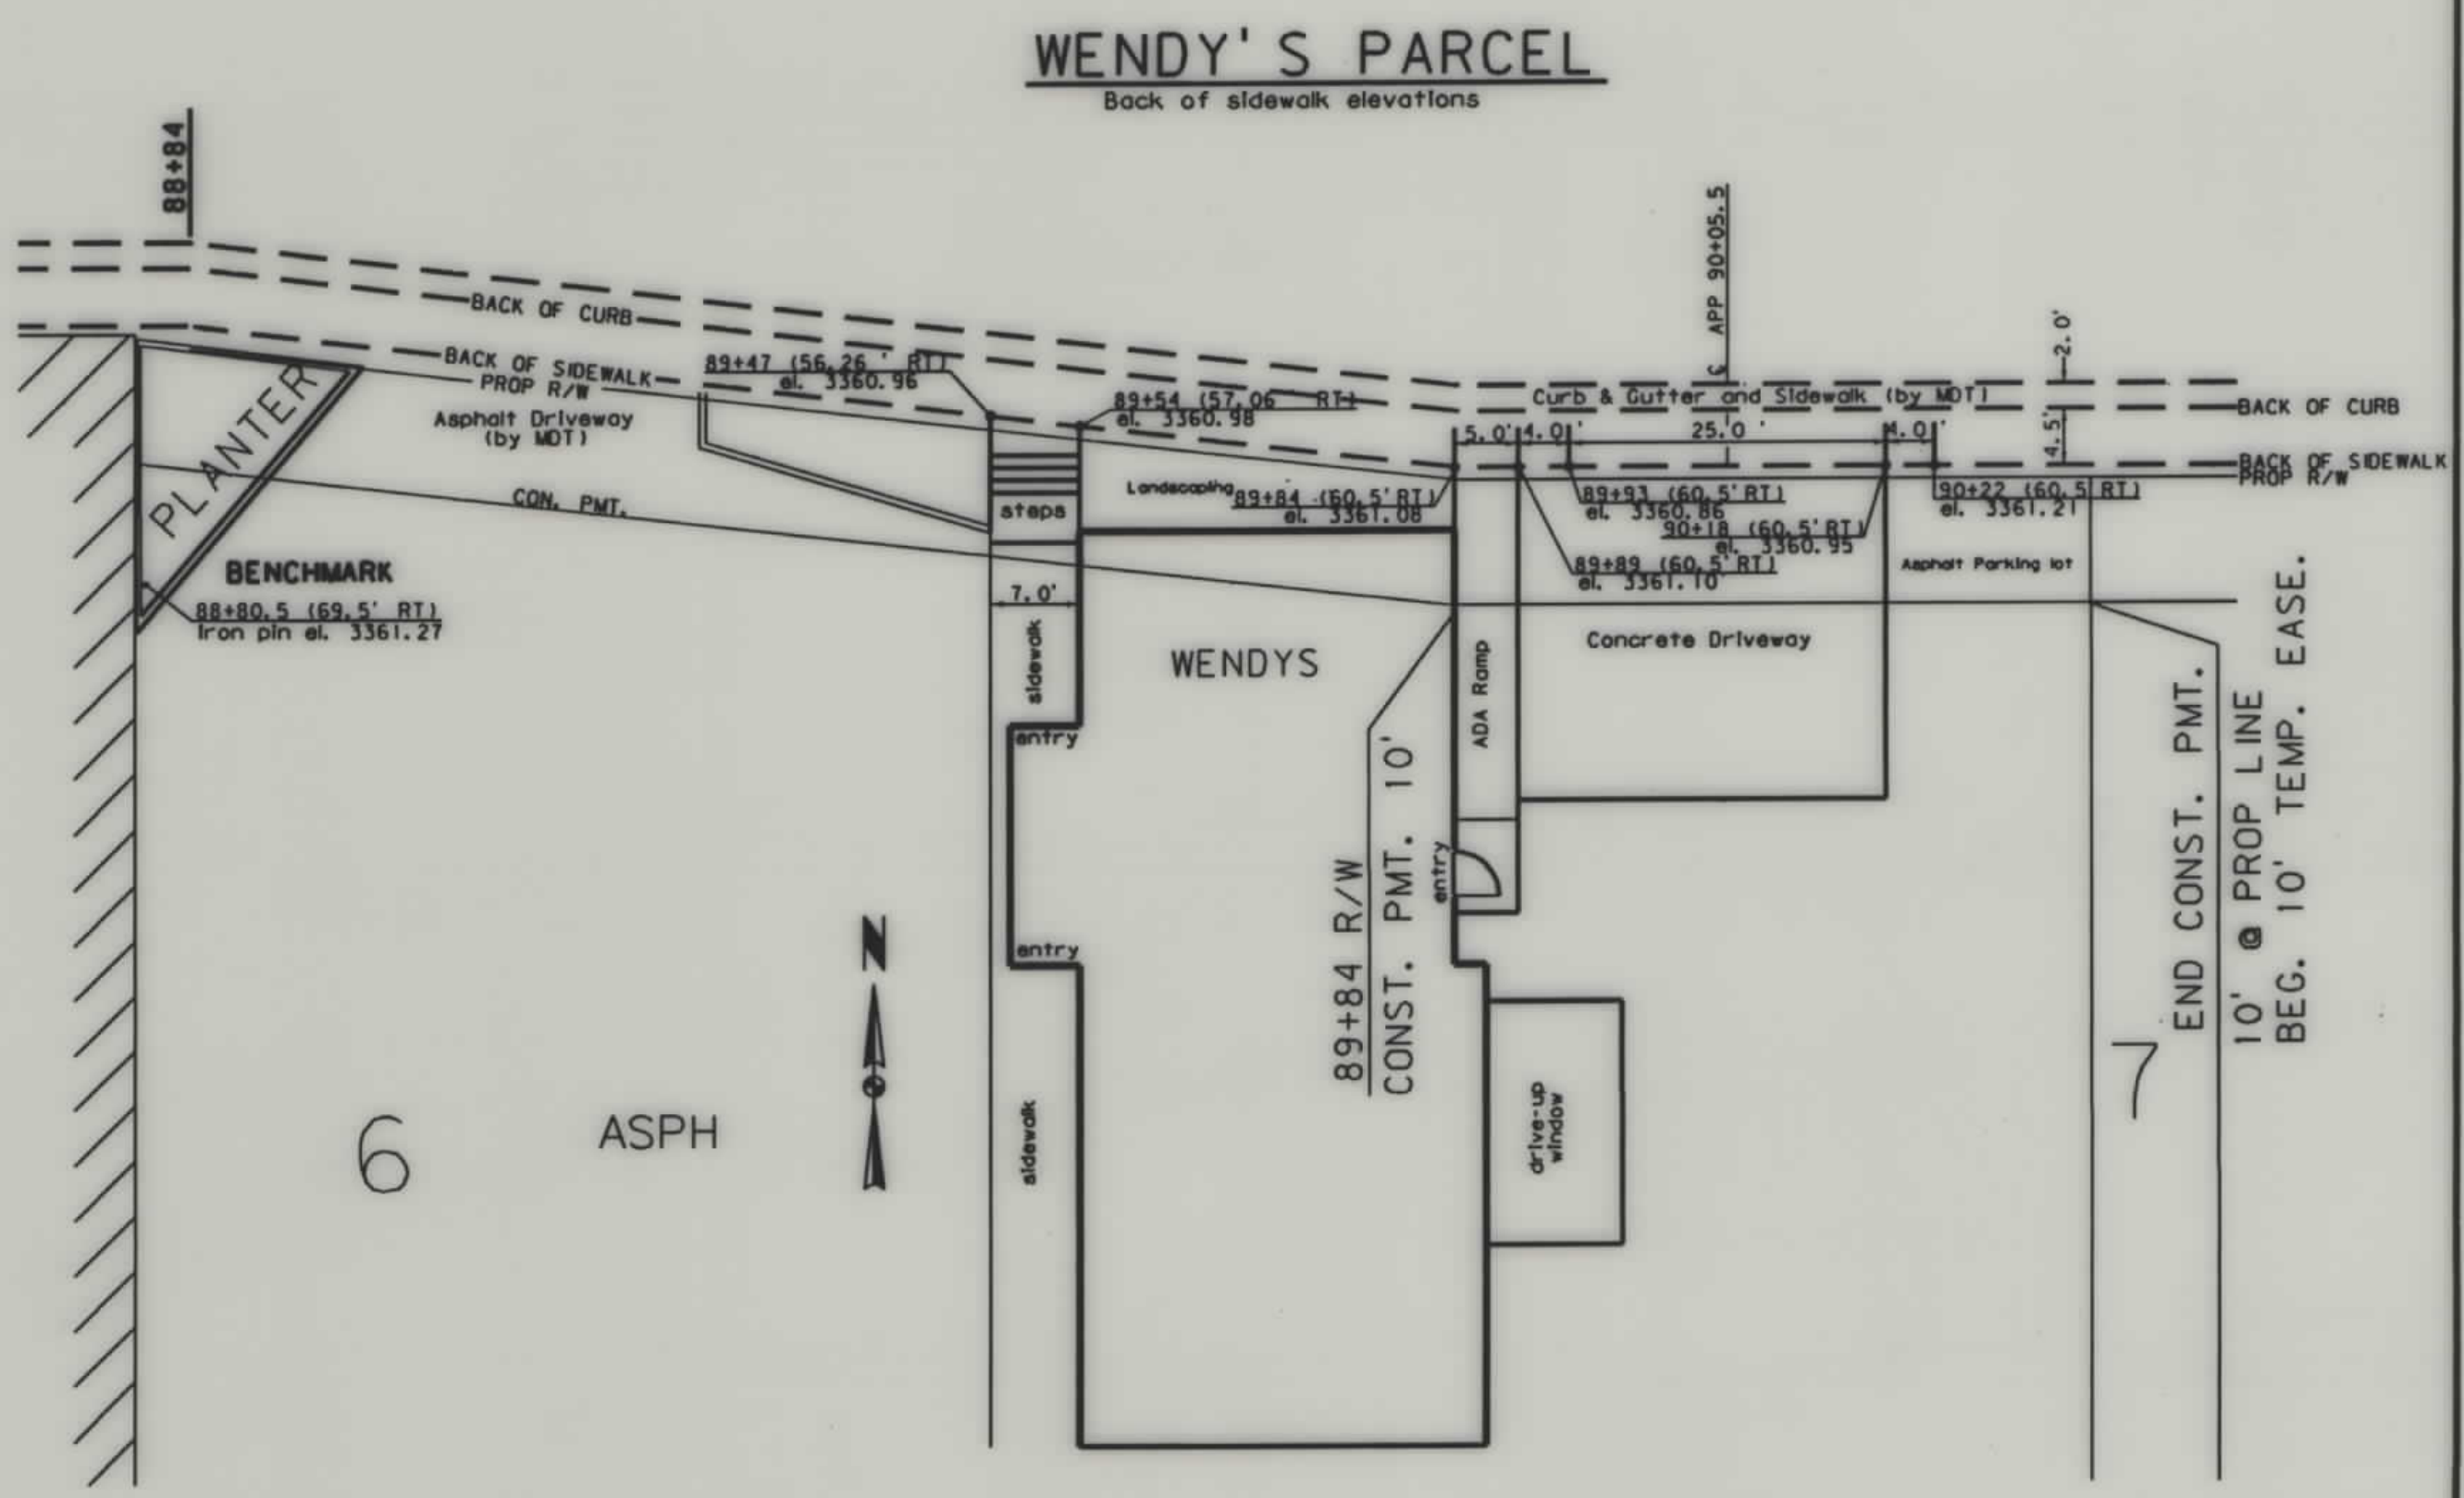


CONCEPTUAL DRAWING

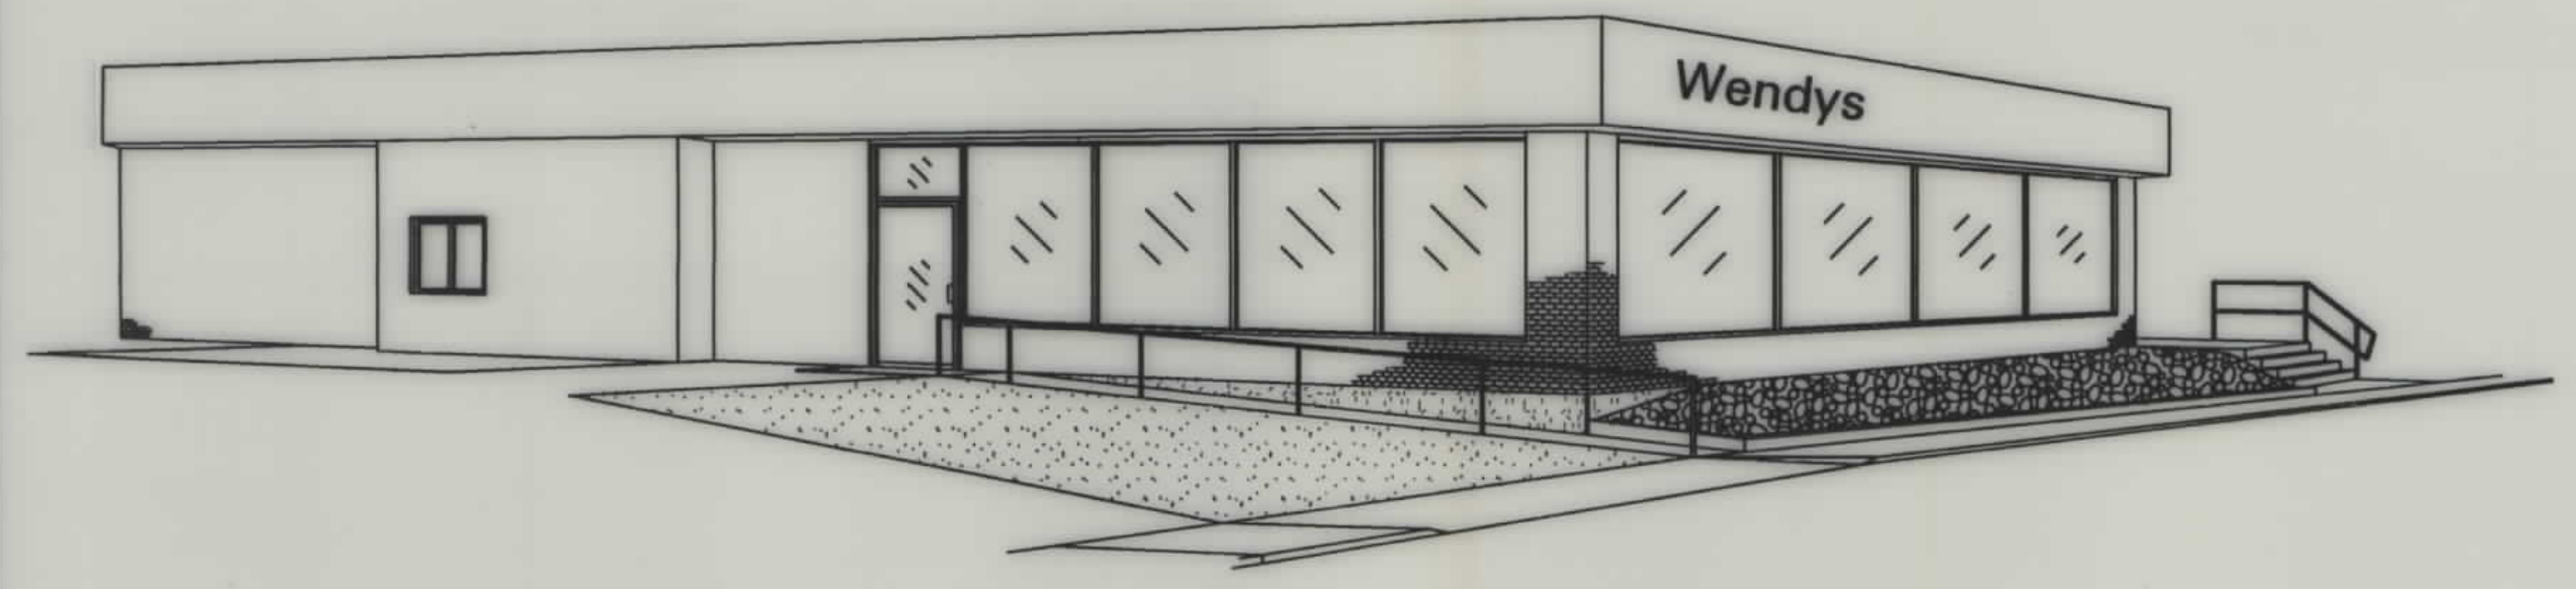


CONCEPTUAL

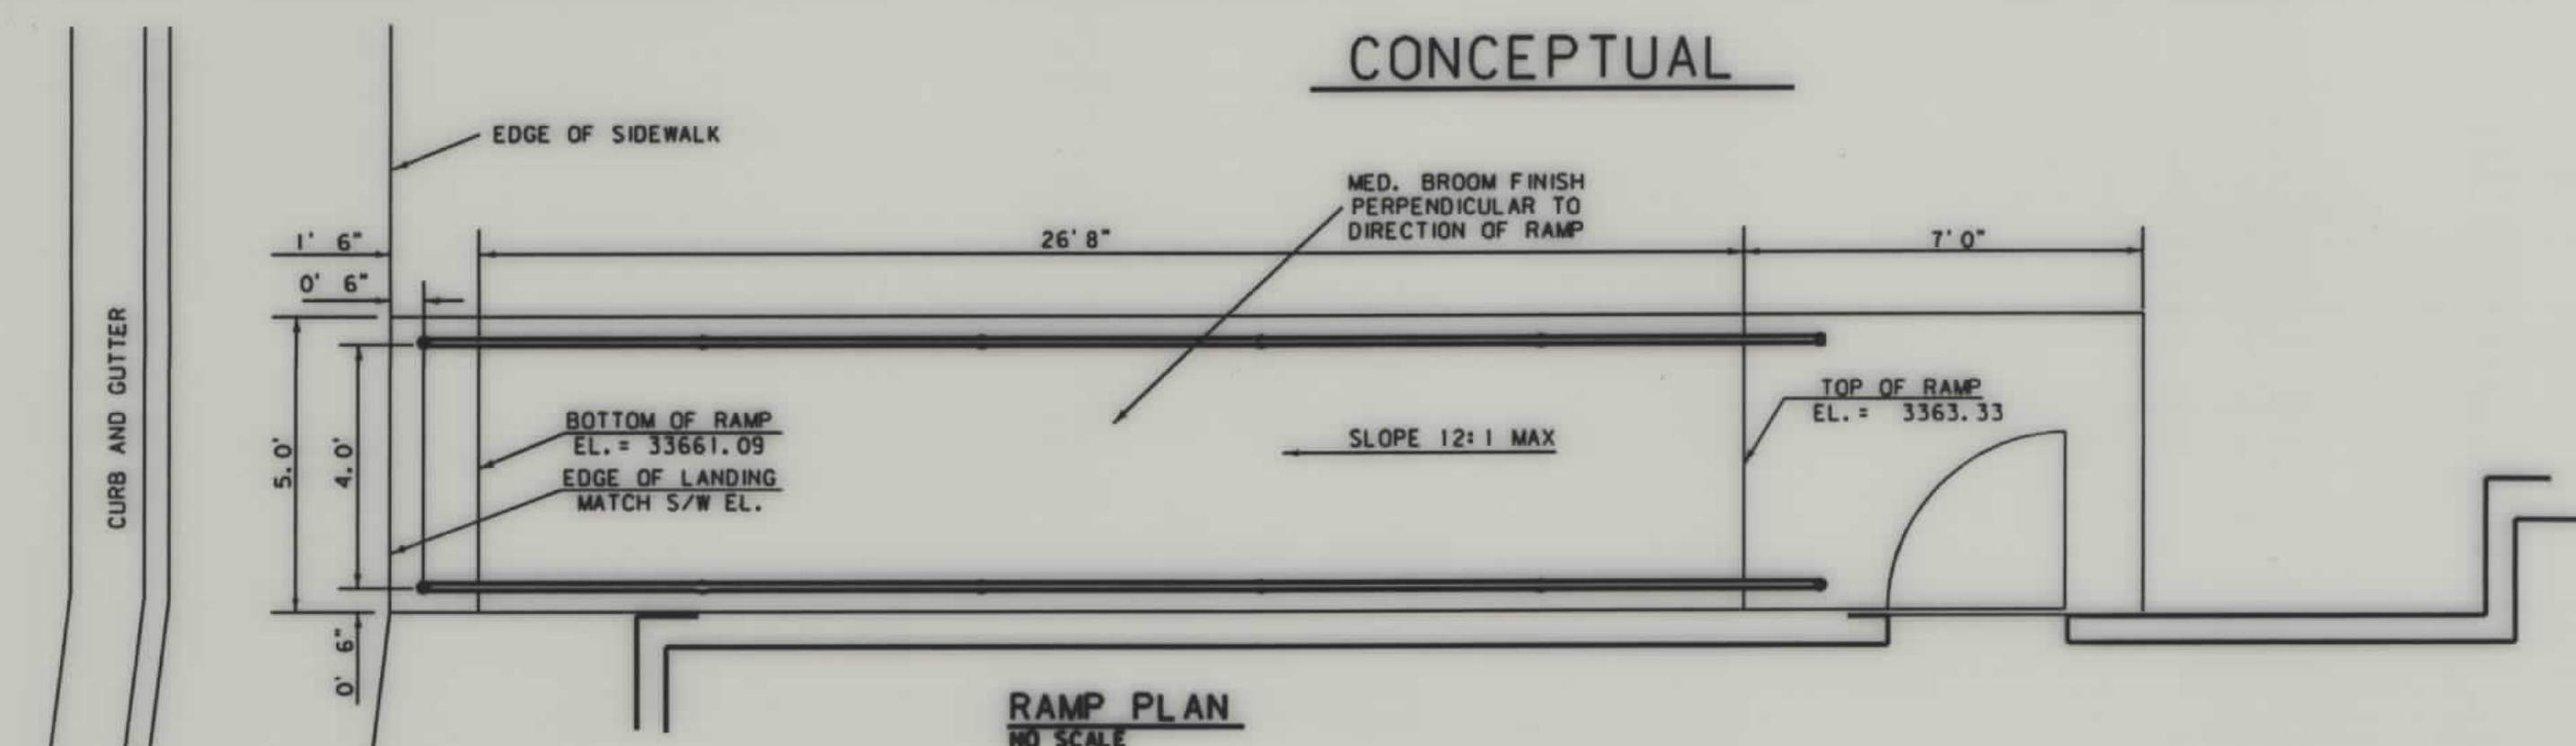


RAMP PLAN
NO SCALE

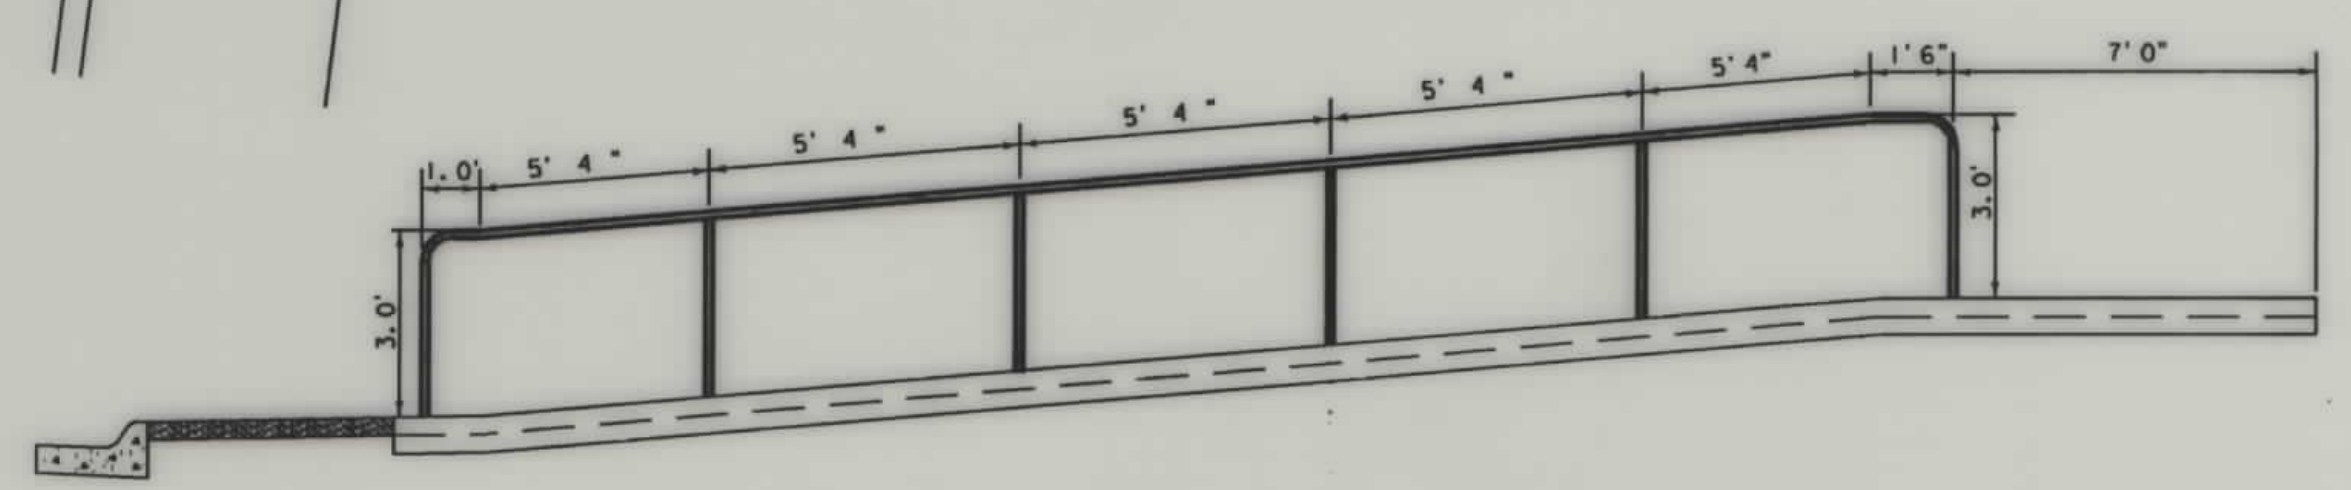


RAMP ELEVATION
NO SCALE

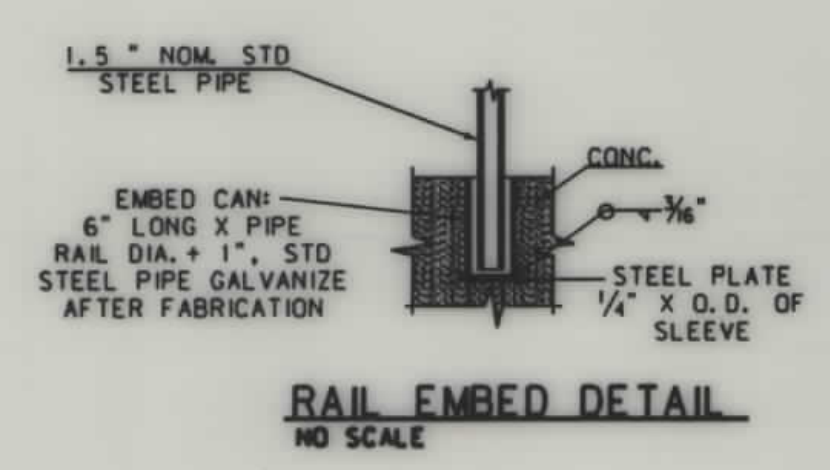


RAIL EMBED DETAIL
NO SCALE

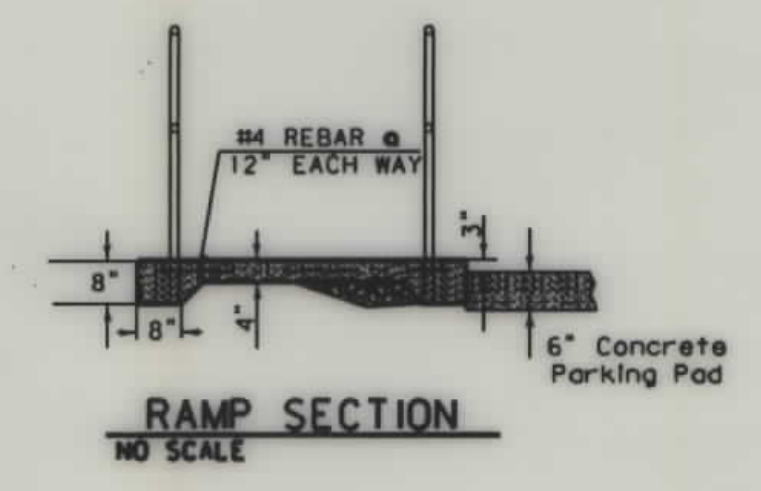

RAMP SECTION
NO SCALE

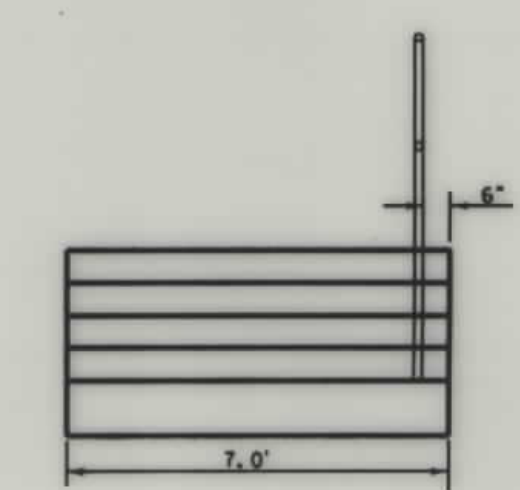

STAIRS
NO SCALE

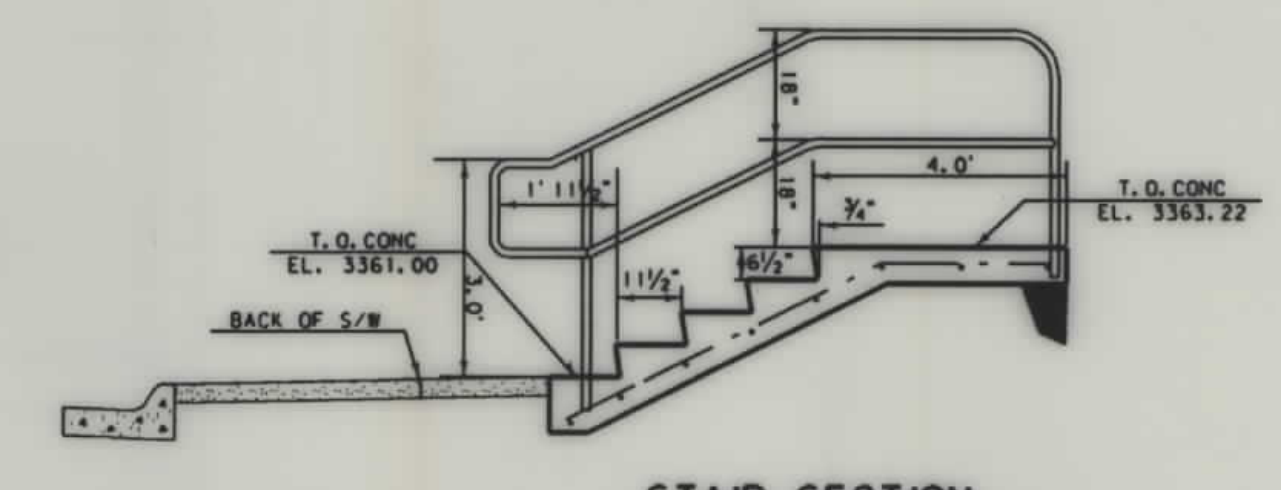


STAIR SECTION
NO SCALE

BACKSLOPE LIMITS INCLUDE ROUNDING	CONSTRUCTION LIMITS:	TOP OF CUT	TOE OF FILL
FWHA/ DOT APPROVAL	MAP REVISED 9-1-99		

STATE OF MONTANA
DEPARTMENT OF TRANSPORTATION
HIGHWAYS DIVISION
RIGHT OF WAY PLAN
CASCADE COUNTY
NO SCALE

STATE	RIGHT-OF-WAY I.D. NO.	SHEET NO.	TOTAL SHEETS
MONTANA	NH 60-2(30)93 F	9B	9
PROJECT NO. 1311-30			

10TH AVENUE S - 20TH - WARDEN BR - GTF

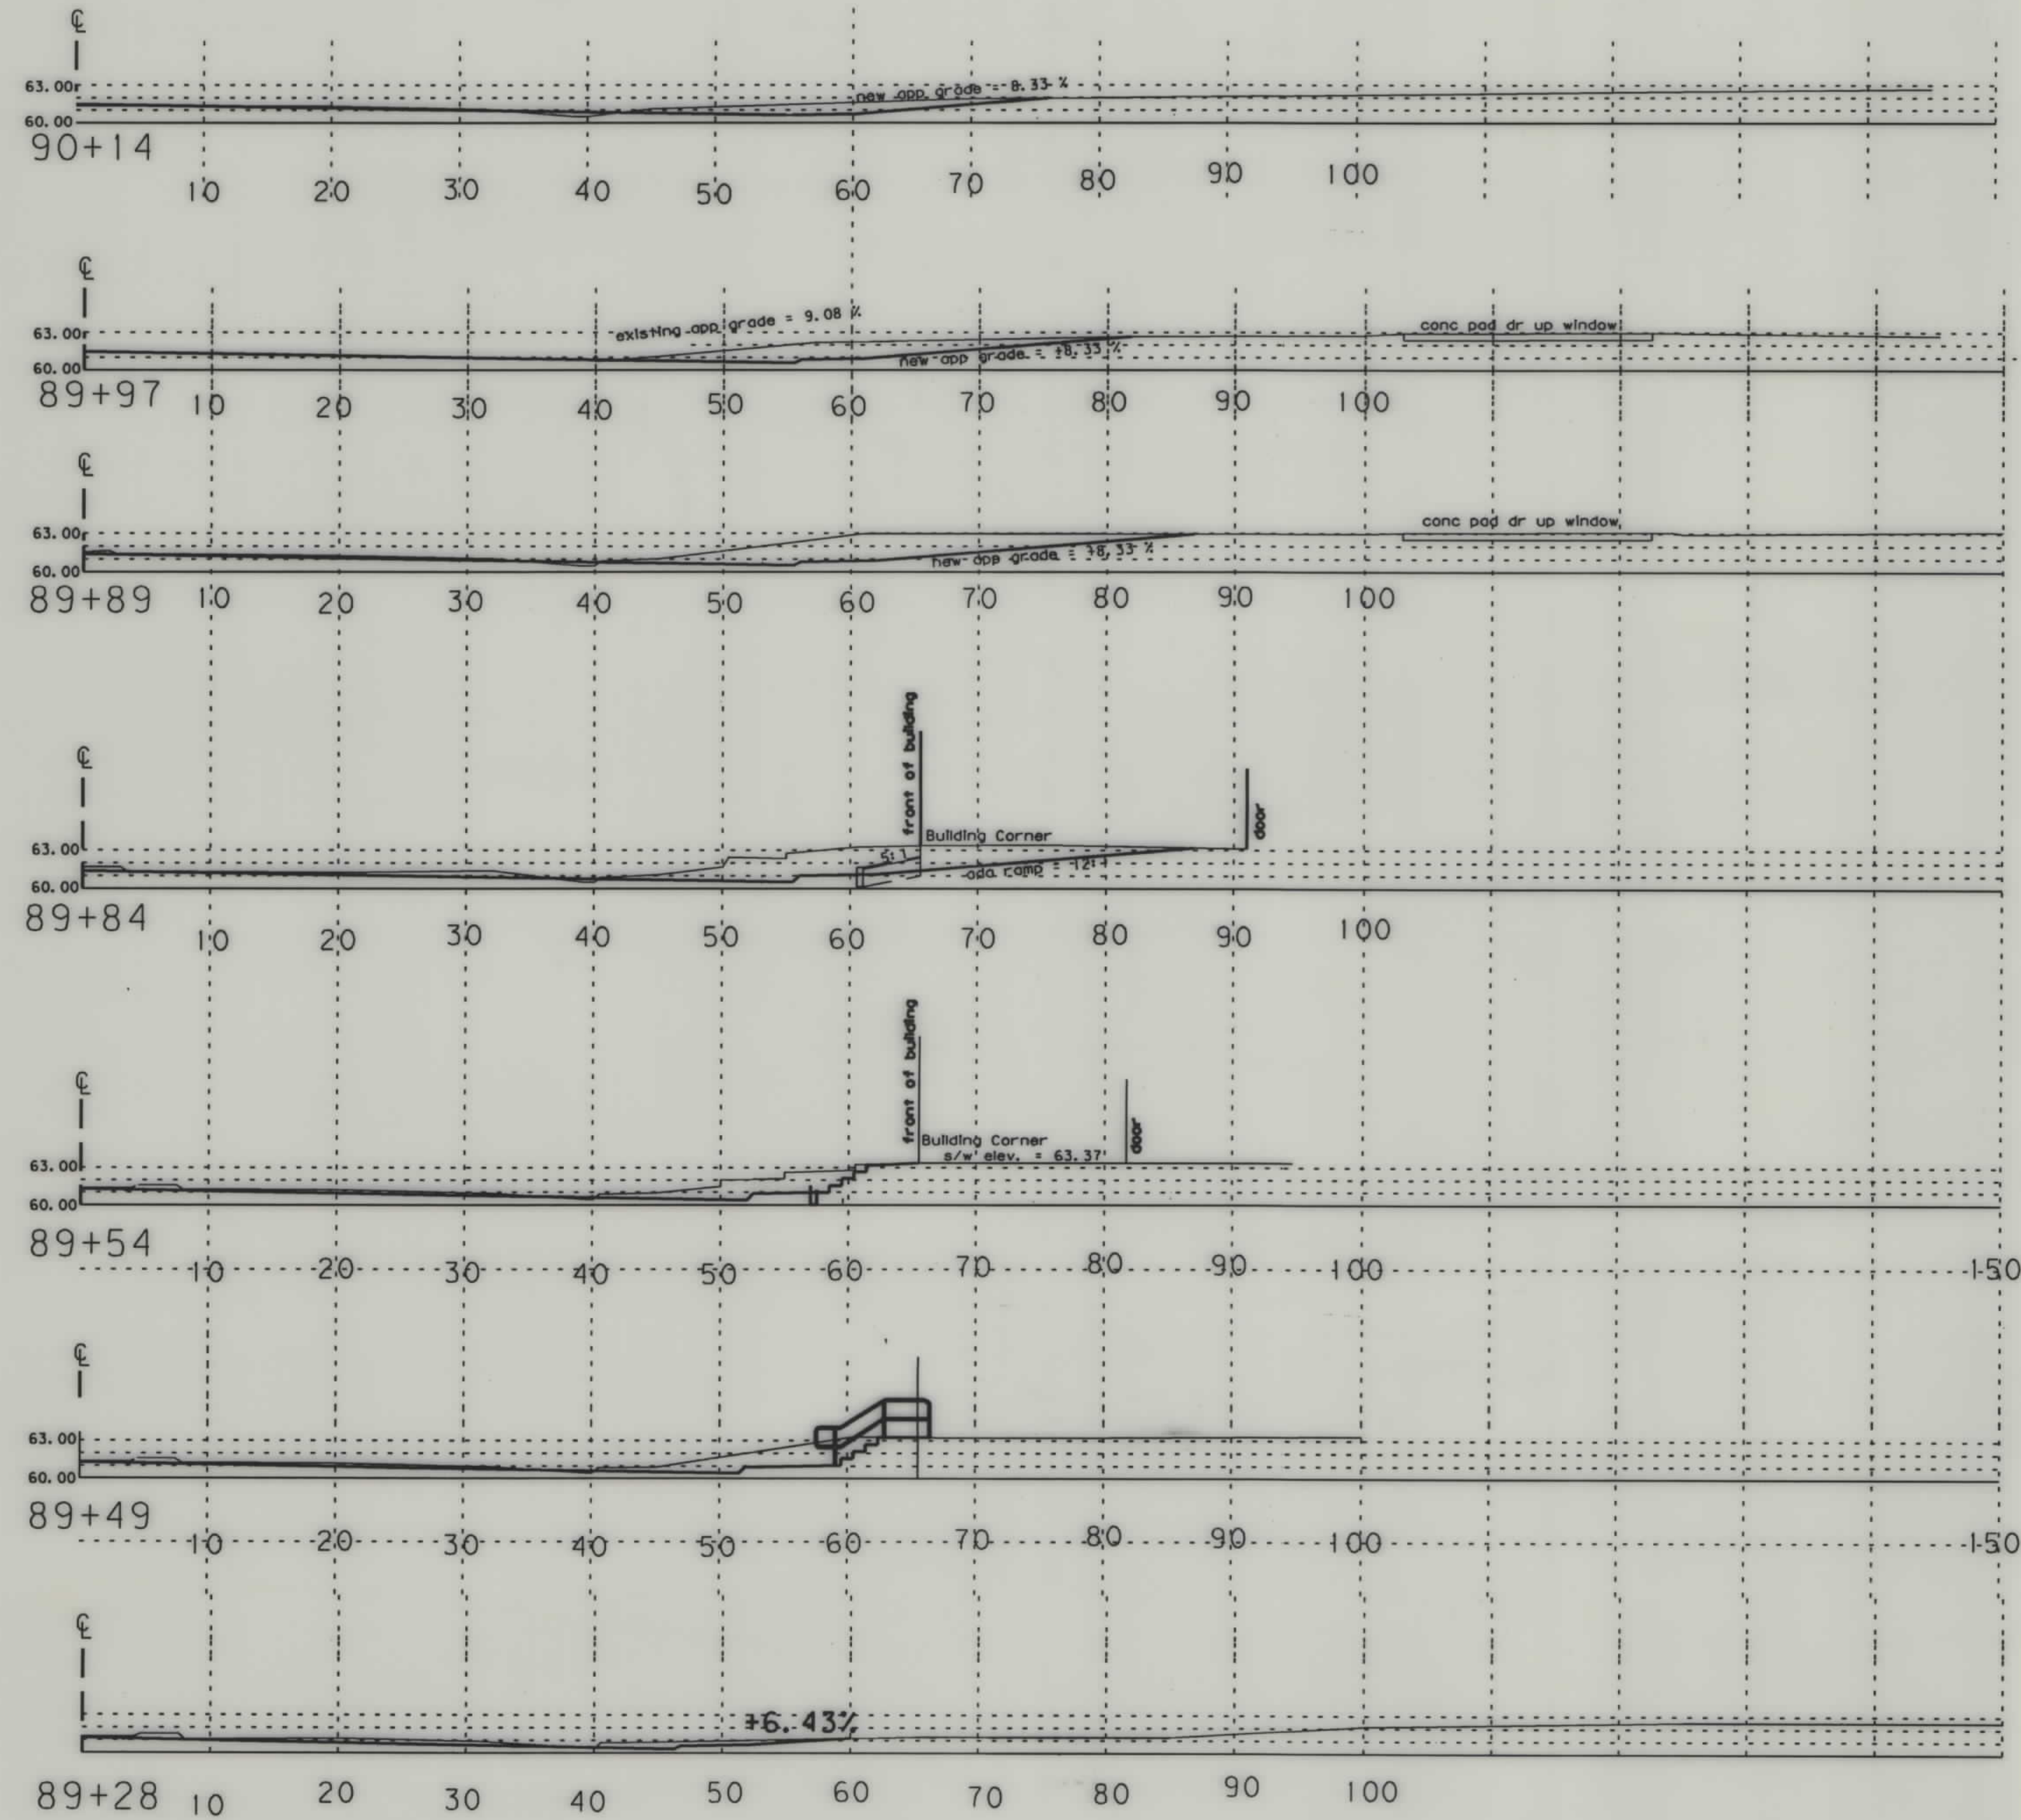

BACKSLOPE LIMITS INCLUDE ROUNDING
CONSTRUCTION LIMITS:

CUT SECTION
TOE OF FILL

FWHA/ DOT APPROVAL

MAP REVISED 9-1-99

STATE OF MONTANA
DEPARTMENT OF TRANSPORTATION
HIGHWAYS DIVISION
RIGHT OF WAY PLAN
CASCADE COUNTY
NO SCALE