

PLANS
NOT
TO
SCALE


FED. ROAD DIST. NO.	STATE OF	FED. AID PROJECT NUMBERS	STATE NO.	SHEET NO.	TOTAL SHEETS
8	MONTANA	CONST. NO. R/W NO.	3059-05	1	6
		RS-59 (5)			

ALDER - RUBY DAM


STATE OF MONTANA
DEPARTMENT OF HIGHWAYS
RIGHT OF WAY PLAN OF
FEDERAL AID PROJECT NO.EMP-S-RS 59(5)R/W
RS 59()CONST.
ALDER- RUBY DAM

3.830 MILES

INDEX		
PARCEL NO.	OWNERSHIPS	SHEET NO.
1	ETHEL M. POWERS	2
2	STATE WATER RESOURCES BOARD	2
3, 3A	ETHEL M. POWERS - 3A - DELETED	2-3
4	MALONEY RANCHES INC.	2
5	STATE OF MONTANA	3
6, 6A	MALONEY RANCHES INC. - 6A - DELETED	4
7	USA	3+4
8	DELETED	
9	DELETED	
10	ETHEL M. POWERS	4
11	FRANK, MARY L. & HAROLD KELLY	4
12	STATE WATER RESOURCES BOARD	4
13	USA	4-5
14	STATE WATER RESOURCES BOARD	4
1-3-10	ETHEL M. POWERS	4
15	MALONEY RANCHES INC.	5
16	STATE WATER RESOURCES BOARD	5
17	R.B. & ALICE MAE DUFFNER AND CHARLES F. & DALE A. REID	5
18	MALONEY RANCHES INC.	5-6
4, 6, 15, 18, 21, 22	MALONEY RANCHES INC.	5
20-12-14-16	STATE WATER RESOURCES BOARD	5
7-8, 13-20	USA	5
19	MALONEY RANCHES INC.	4
20	U.S.A.	4
21	MALONEY RANCHES INC.	4
22	ETHEL M. POWERS	3
23	MALONEY RANCHES INC.	4

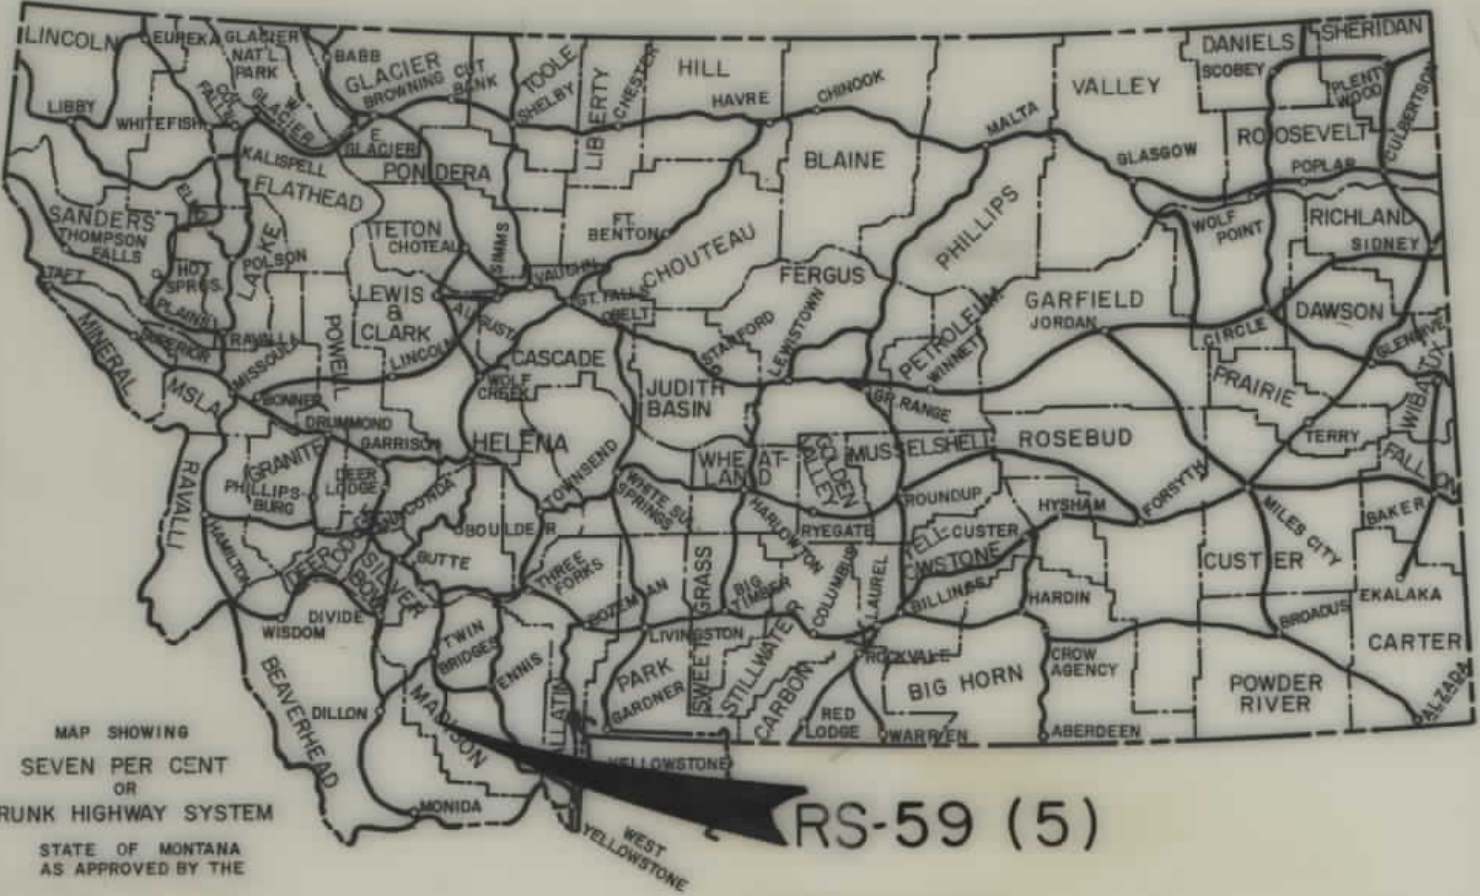

CONVENTIONAL SIGNS	
RIGHT OF WAY LINE	---
CENTERLINE (C) OR PROJECTED LINE	---
STK'D. CENTERLINE	---
PARCEL NUMBER	②
OWNERSHIP BOUNDARY	---
R/W USE EXISTING R/W LT OR RT.	---
PRESENT TRAVELED WAY (RTW.)	---
R/W LINE FENCED	---
RAILROAD R/W	---
CONSTRUCTION LIMITS	CUT --- FILL ---
FENCE LINE	---
CONTROL OF ACCESS WITH FENCE	---
CONTROL OF ACCESS WITHOUT FENCE	---
GATE IN FENCE	---
CATTLE GUARD=24'	---
STATE & NATIONAL BORDER LINES	---
CITY OR TOWN LIMITS LINE	---
COUNTY LINE	---
RESERVATION LINE	---
TOWNSHIP & SECTION LINE	---
1/2 SECTION LINE	---
1/4 SECTION LINE	---
SECTION CORNER	FOUND UNFOUND
1/4 SECTION COR.	---
1/16 SECTION COR.	---
CENTER OF SECTION	---
TELEPHONE OR TELEGRAPH POLES IN PLACE	---
POWER POLES IN PLACE	---
TEL OR TEL OR POWER POLES TO BE MOVED	---
NEW PIPES	---
OLD PIPES IN PLACE	---
OUTLET DITCH	---
INLET DITCH	---
DITCHES	---
CHANNEL CHANGES	CH. CH. ---
BRIDGE	---
RAILROADS	---

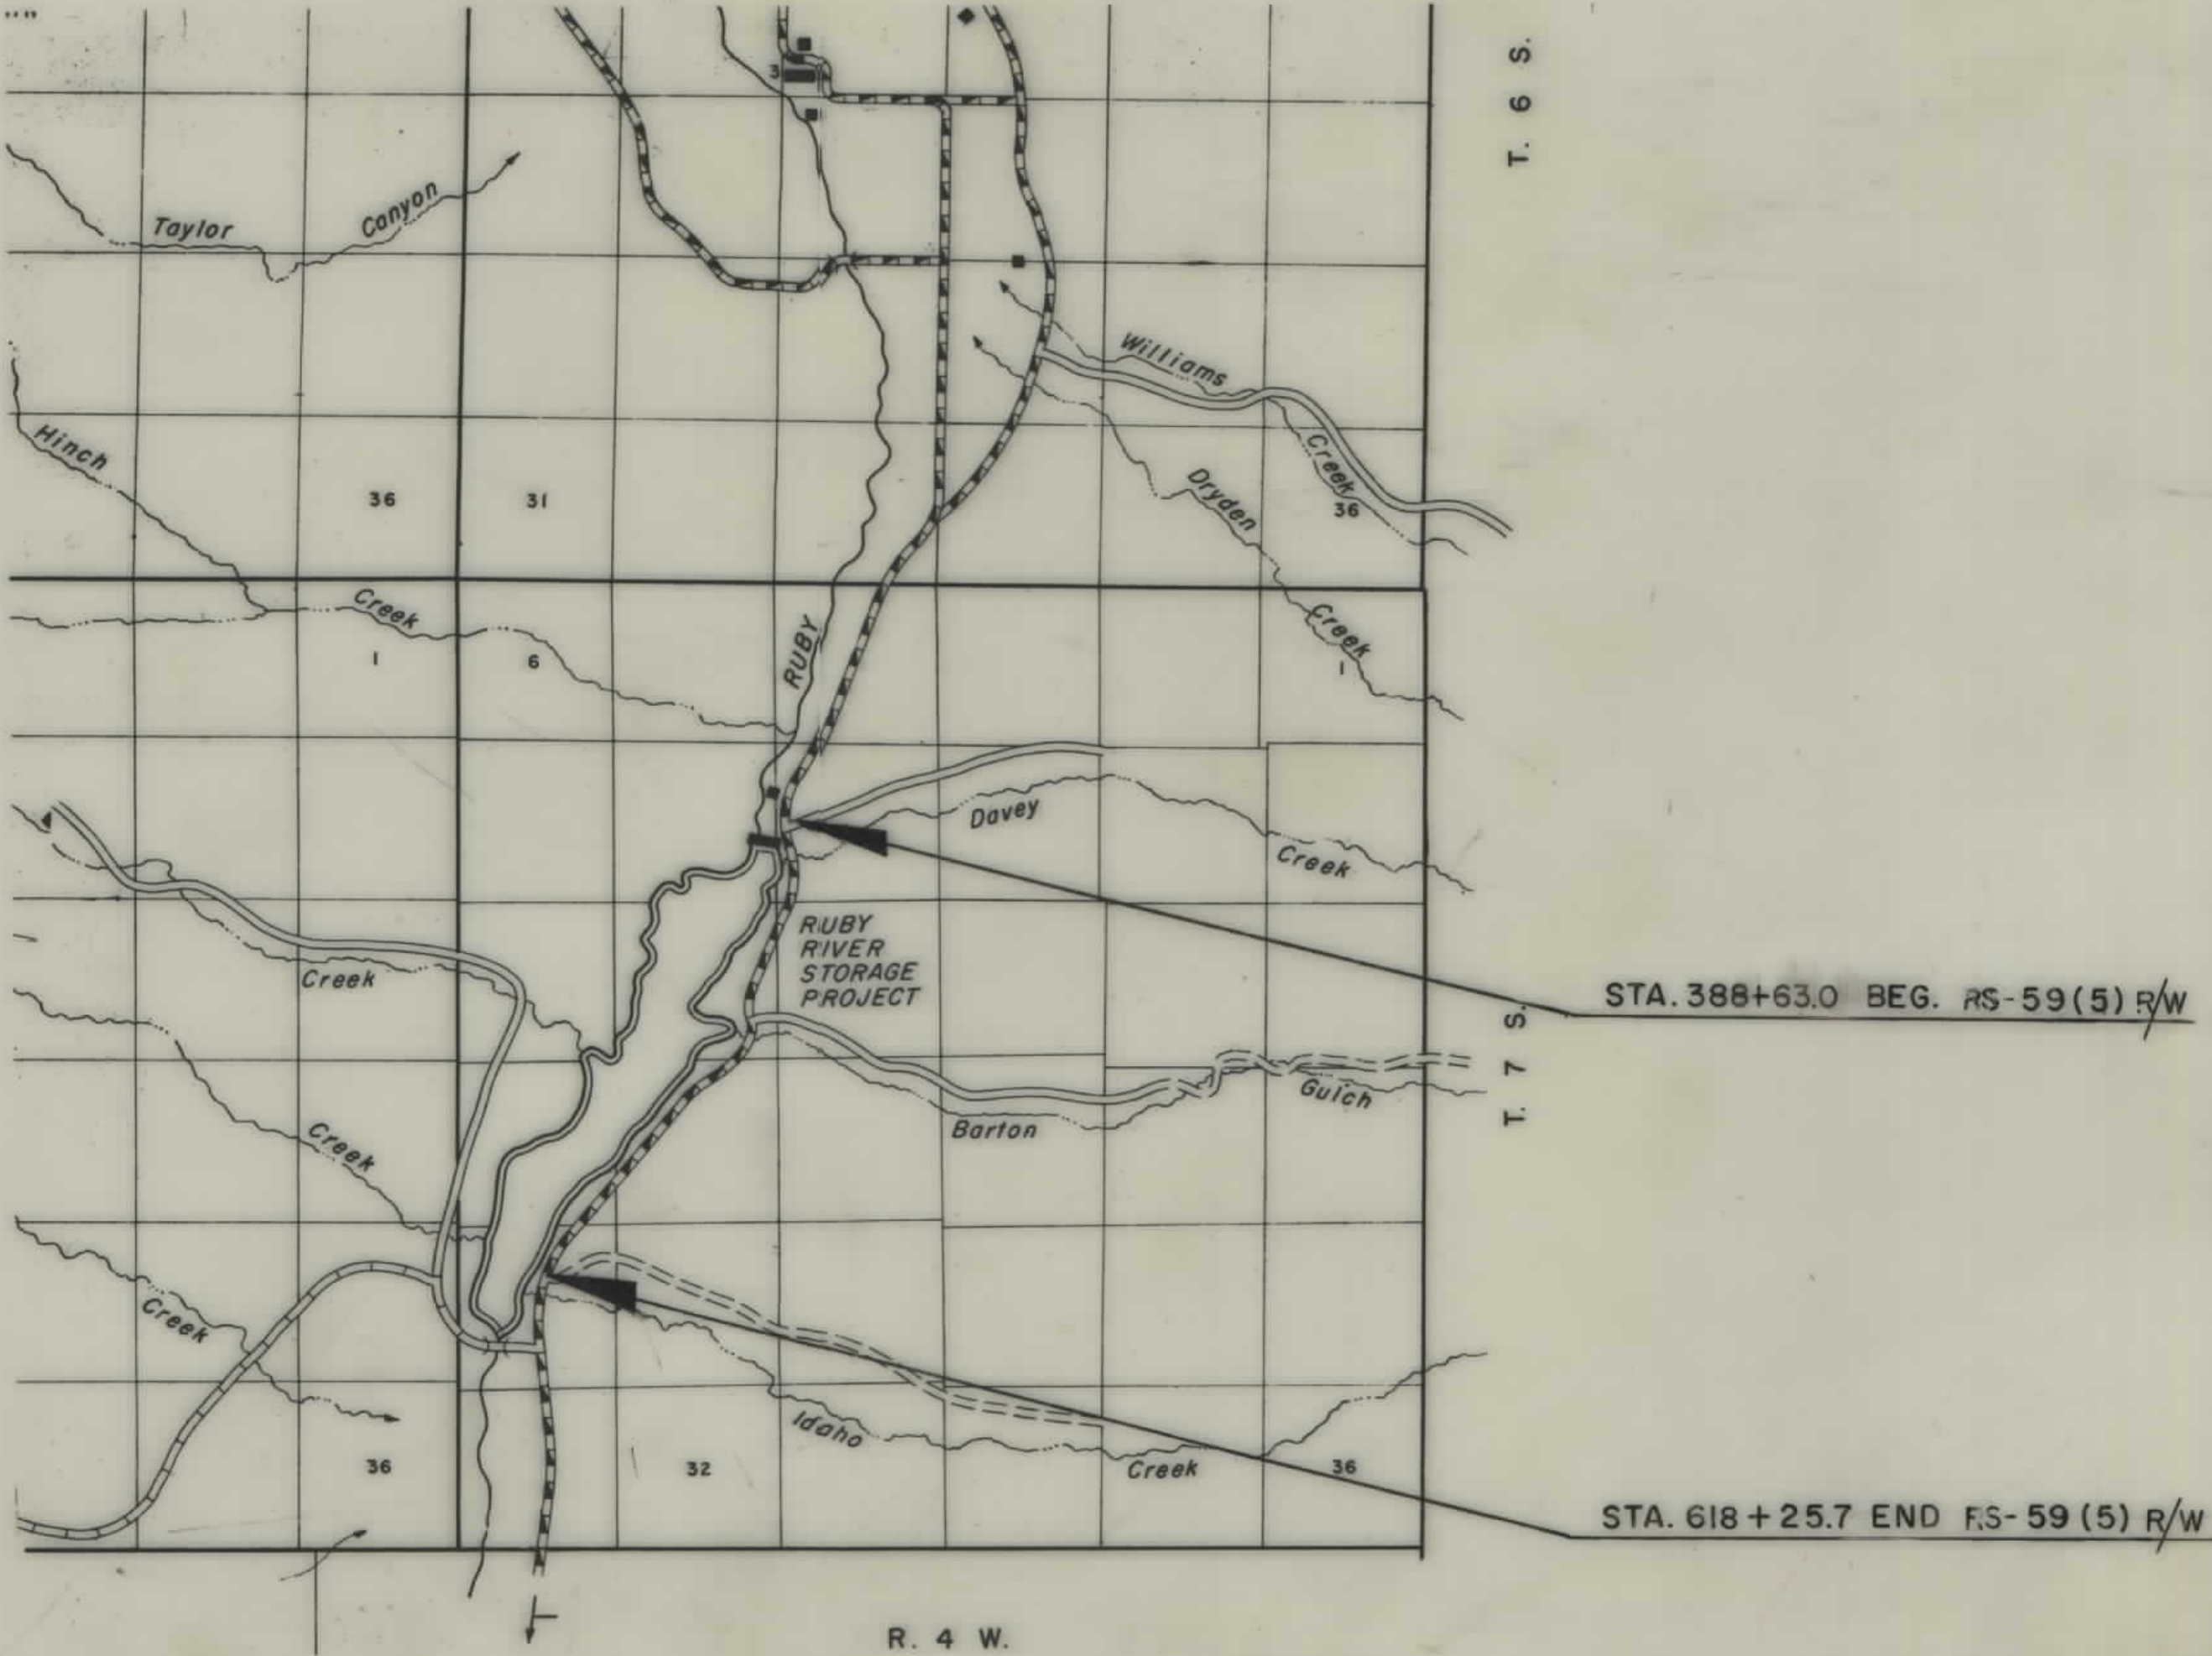

STATE OF MONTANA
DEPARTMENT OF HIGHWAYS

APPROVED:
FEB 14 19 72
H.J. ANDERSON
DIRECTOR OF HIGHWAYS
ACTING ADMINISTRATOR
ENGINEERING DIVISION

MONTANA
JACK R. BECKERT
205 ES
REGISTERED
ENGINEER & LAND SURVEYOR

U.S. DEPARTMENT OF TRANSPORTATION
FEDERAL HIGHWAY ADMINISTRATION

APPROVED:
DIVISION ENGINEER DATE

2-18-72, 3-15-72
5-11-72, 7-21-72
8-15-72, 9-30-72

OWNERSHIPS										PERMIT	EASEMENT
PARCEL	NAME	ADDRESS	TOTAL AREA	GROSS R/W AREA	P.T.W. AREA	AREA TO BE ACQUIRED	REMAINDER		AREA	AREA	
							LEFT	RIGHT			
3	ETHEL M. POWERS	SUN CITY, ARIZONA, 95351	29.10 AC.	4.8 AC.		4.8 AC.			0.346		
5	STATE OF MONTANA	HELENA, MONT.	690.00 "	1.3 AC.		1.3 AC.	639.14				
6	MALONEY RANCHES INC.	ALDER, MONT.		11.4 AC.		11.4 AC.					
7	DELETED			21.6 AC.		21.6 AC.					
22	ETHEL M. POWERS	SUN CITY, ARIZONA 95351		2.0 AC.		2.0 AC.					
3A	DELETED										
6A	DELETED										


FED. ROAD DIST. NO.	STATE	FED. AID PROJECT NO.	STATE NO.	SHEET NO.	TOTAL SHEETS
8	MONT.	RS-59(5)	3059-05	3	6



CONSTRUCTION LIMITS		STATE OF MONTANA	
TOP OF CUT	TOE OF FILL	DEPARTMENT OF HIGHWAYS	
		LAND REQUIRED FOR RIGHT OF WAY	
MAP TRANS. TO R/W		MADISON COUNTY	
MAP REVISED		SCALE 1"=200' MAP COMPLETED	
Approved 2-18-72 5-11-72 7-21-72 8-15-72			
8-28-72			

OWNERSHIPS									
PARCEL	NAME	ADDRESS	TOTAL AREA	GROSS R/W AREA	P.T.W. AREA	AREA TO BE ACQUIRED	REMAINDER		CONST. PERMIT AREA
							LEFT	RIGHT	
7	LISA			21.6 AC.		21.6 AC.			
8	DELETED								
9	DELETED								
10	ETHEL M. POWERS	9915 LAJOLLA CIRCLE SO, SUNCITY, ARIZ.	2.4 AC.	0.4 AC.		0.4 AC.		2.0 AC.	0.27 AC.
11	FRANK, MARY L. & HAROLD KELLY	ALDER, MONT.		6.9 AC.		6.9 AC.			
12	STATE WATER RESOURCES BOARD			0.5 AC.		0.5 AC.			
13	U.S.A.			10.5 AC.		10.5 AC.			
14	STATE WATER RESOURCES BOARD			0.38 AC.		0.38 AC.			
13, 10 & 14	ETHEL M. POWERS	9915 LAJOLLA CIRCLE SO, SUNCITY, ARIZ.	7.2 AC.			7.2 AC.			0.77 AC.
19	MALONEY RANCHES INC.	ALDER MONT.		11.2 AC.		11.2 AC.			
20	U.S.A.			5.2 AC.		5.2 AC.			
21	MALONEY RANCHES INC.	ALDER MONT.		1.0 AC.		1.0 AC.			
23	MALONEY RANCHES INC.	ALDER MONT.		0.2 AC.		0.2 AC.			

FED. ROAD DIST. NO.	STATE	FED. AID PROJECT NO.	STATE NO.	SHEET NO.	TOTAL SHEETS
8	MONT.	RS-59 (5)	3059-05	4	6

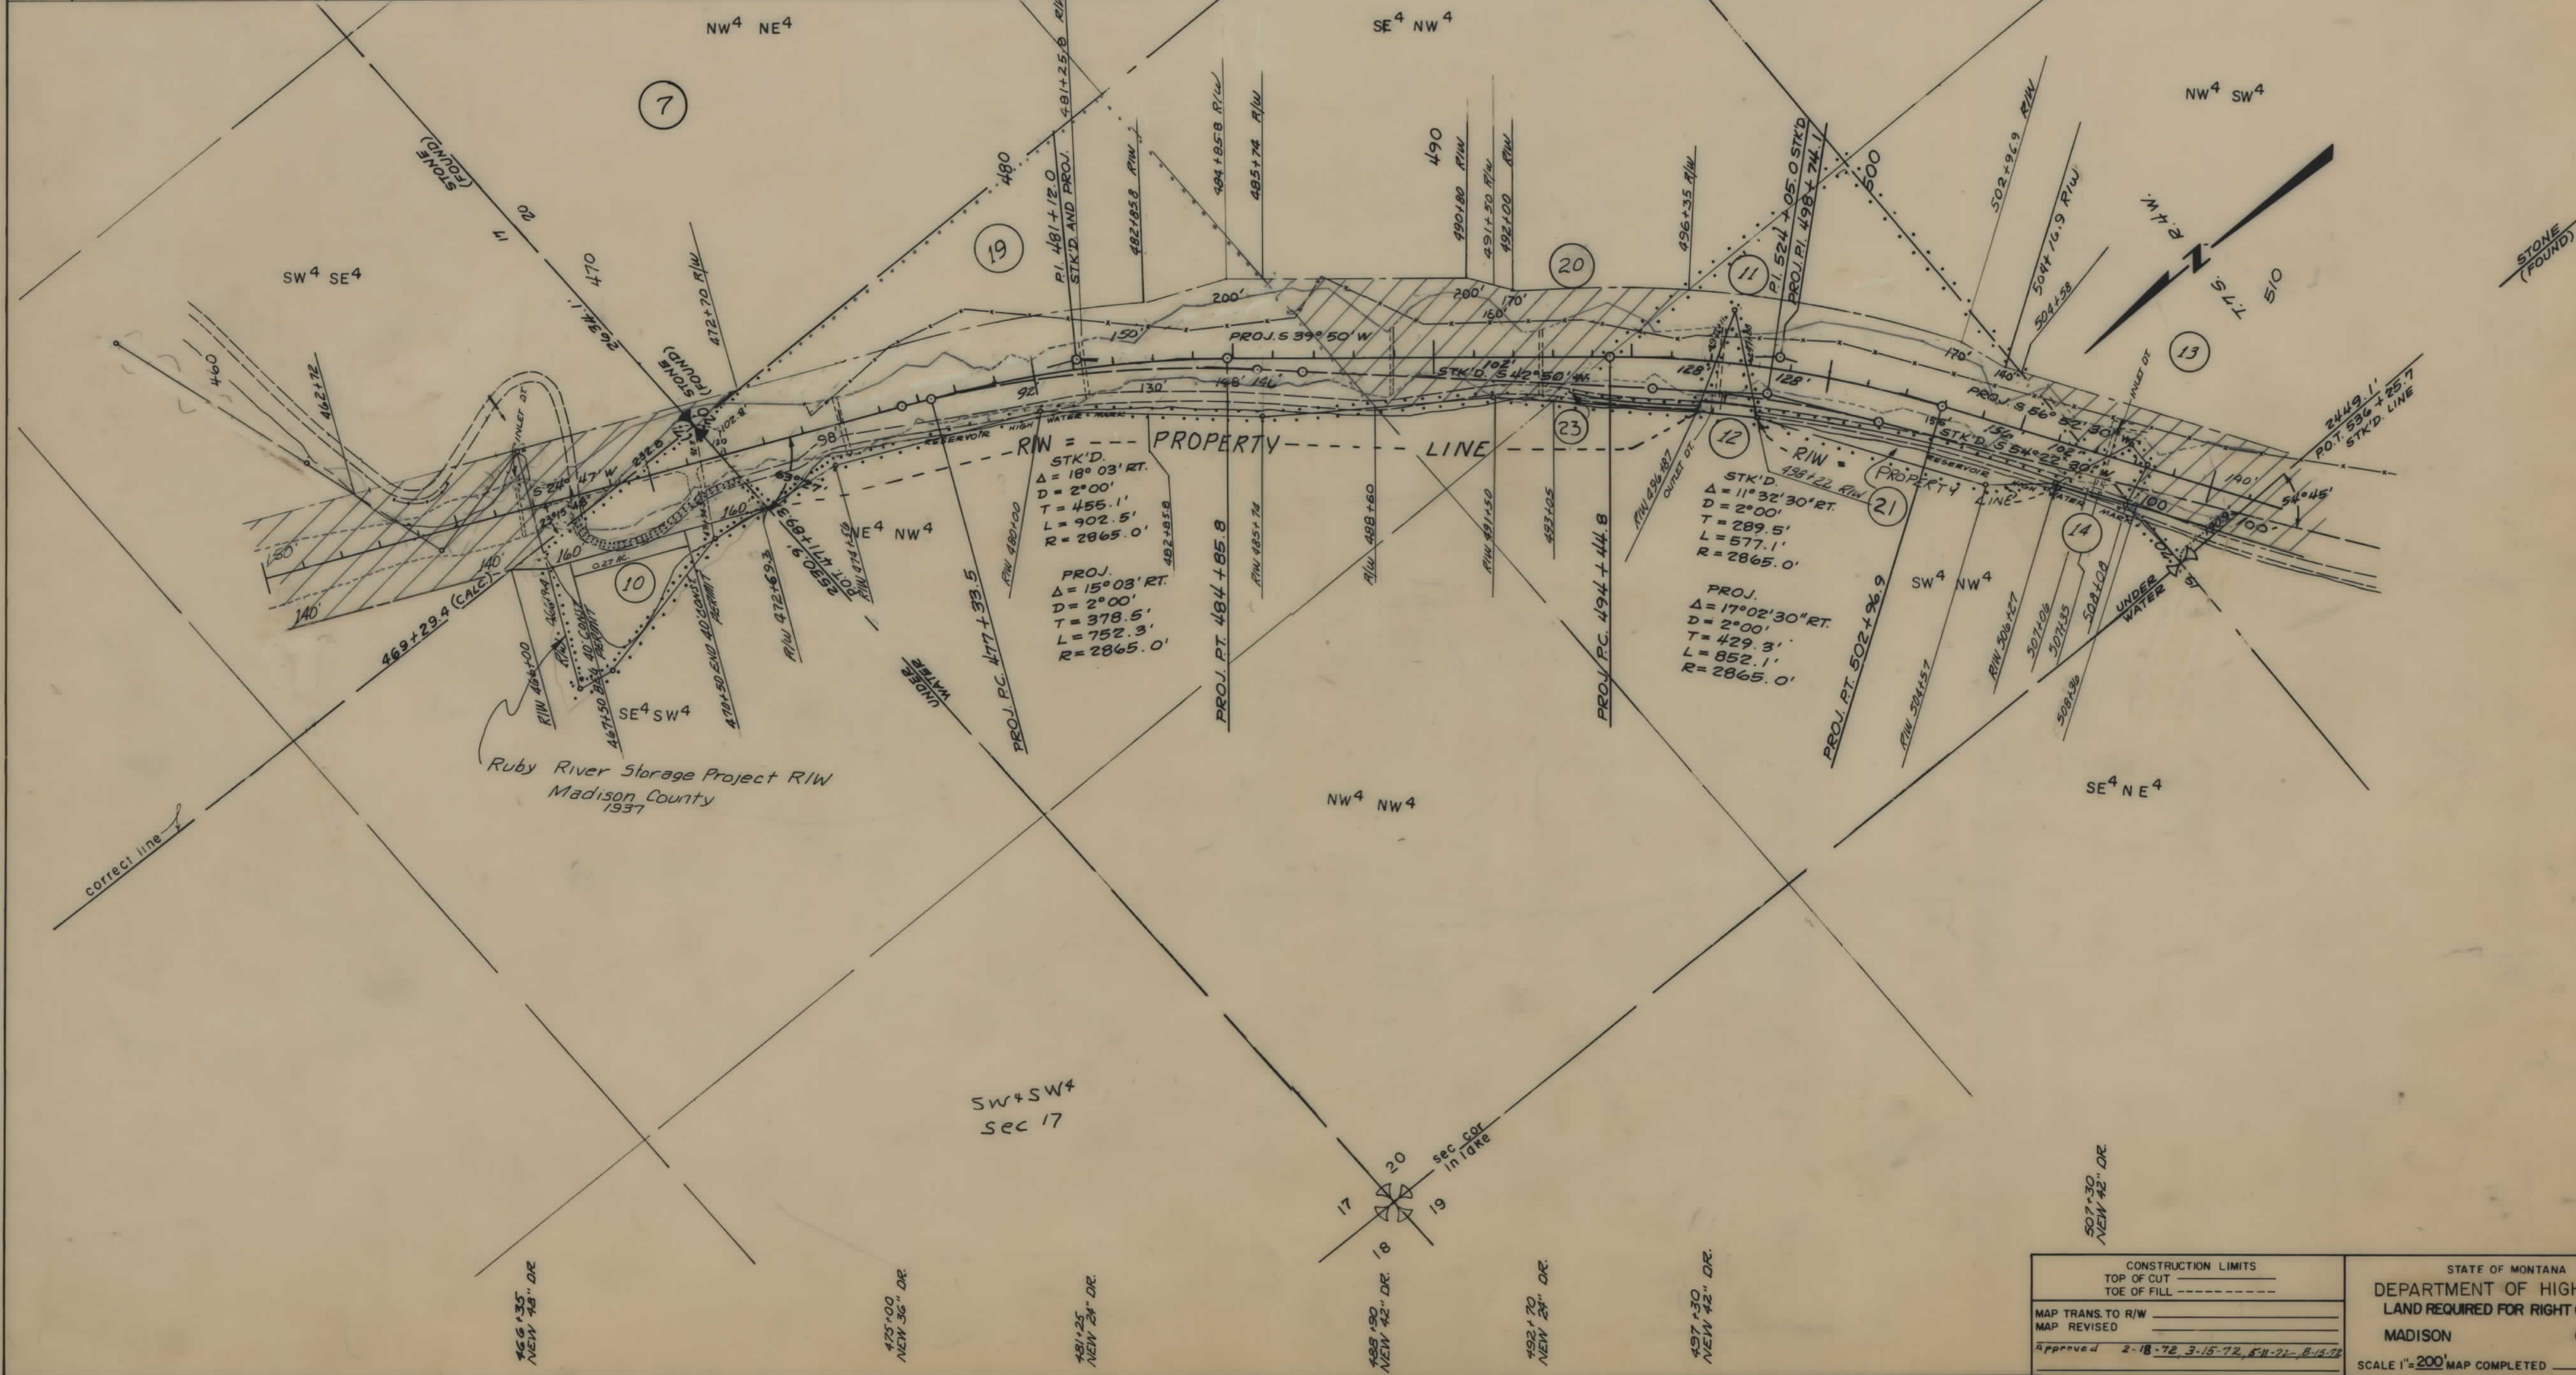

CONSTRUCTION LIMITS TOP OF CUT TOE OF FILL		STATE OF MONTANA DEPARTMENT OF HIGHWAYS LAND REQUIRED FOR RIGHT OF WAY MADISON COUNTY	
MAP TRANS. TO R/W MAP REVISED		SCALE 1"=200' MAP COMPLETED	
Approved 2-18-72, 3-15-72, 4-11-72, 8-14-72			

