

PLANS

NOT

TO

SCALE



THIS PROJECT

MONTANA DEPARTMENT OF TRANSPORTATION

STATE	RIGHT OF WAY ID.	SHEET NO.	TOTAL SHEETS
MONTANA	STPHS 52-2 (32)51	1	2
PROJECT NUMBER 4022-032			
MT 35/SEC 317 INT - KALISPELL			

RIGHT OF WAY PLAN OF FEDERAL AID PROJECT STPHS 52-2(32)51 MT 35/SEC 317 INT - KALISPELL FLATHEAD COUNTY


0.5 Kilometers

CONVENTIONAL SIGNS

- PROPOSED RIGHT OF WAY LINE
- EXISTING RIGHT OF WAY LINE
- RAILROAD RIGHT OF WAY LINE
- RIGHT OF WAY BASELINE
- STK'D CENTERLINE
- SECTION LINE
- OWNERSHIP BOUNDARY
- FULL ACCESS CONTROL
- LIMITED ACCESS CONTROL
- EXISTING ACCESS CONTROL
- PRESENT TRAVELED WAY (P.T.W.)
- FENCE LINE
- EXISTING GUARDRAIL
- PROPOSED GUARDRAIL
- GATE IN FENCE
- CATTLE GUARD: EXIST. - PROPOSED
- SECTION CORNER
- 1/4 SECTION CORNER
- CLOSING CORNER
- MEANDER CORNER
- CENTER OF SECTION
- RIGHT OF WAY MONUMENT
- PROPERTY CORNER PIN
- POWER POLE IN PLACE
- TELEPHONE POLE IN PLACE
- TELEGRAPH POLE IN PLACE
- LIGHT POLE
- PROPOSED CULVERT
- EXISTING CULVERT
- OUTLET DITCH
- INLET DITCH
- EXISTING DITCH
- CHANNEL CHANGES
- DITCH BLOCK
- RIPRAP
- BRIDGES
- RAILROADS
- PARCEL NUMBERS
- APPROACH: EXIST.- PROPOSED

ASSOCIATED PROJECT ID.
STPHS 52-2(26)51 P.E.

RELATED PROJECTS

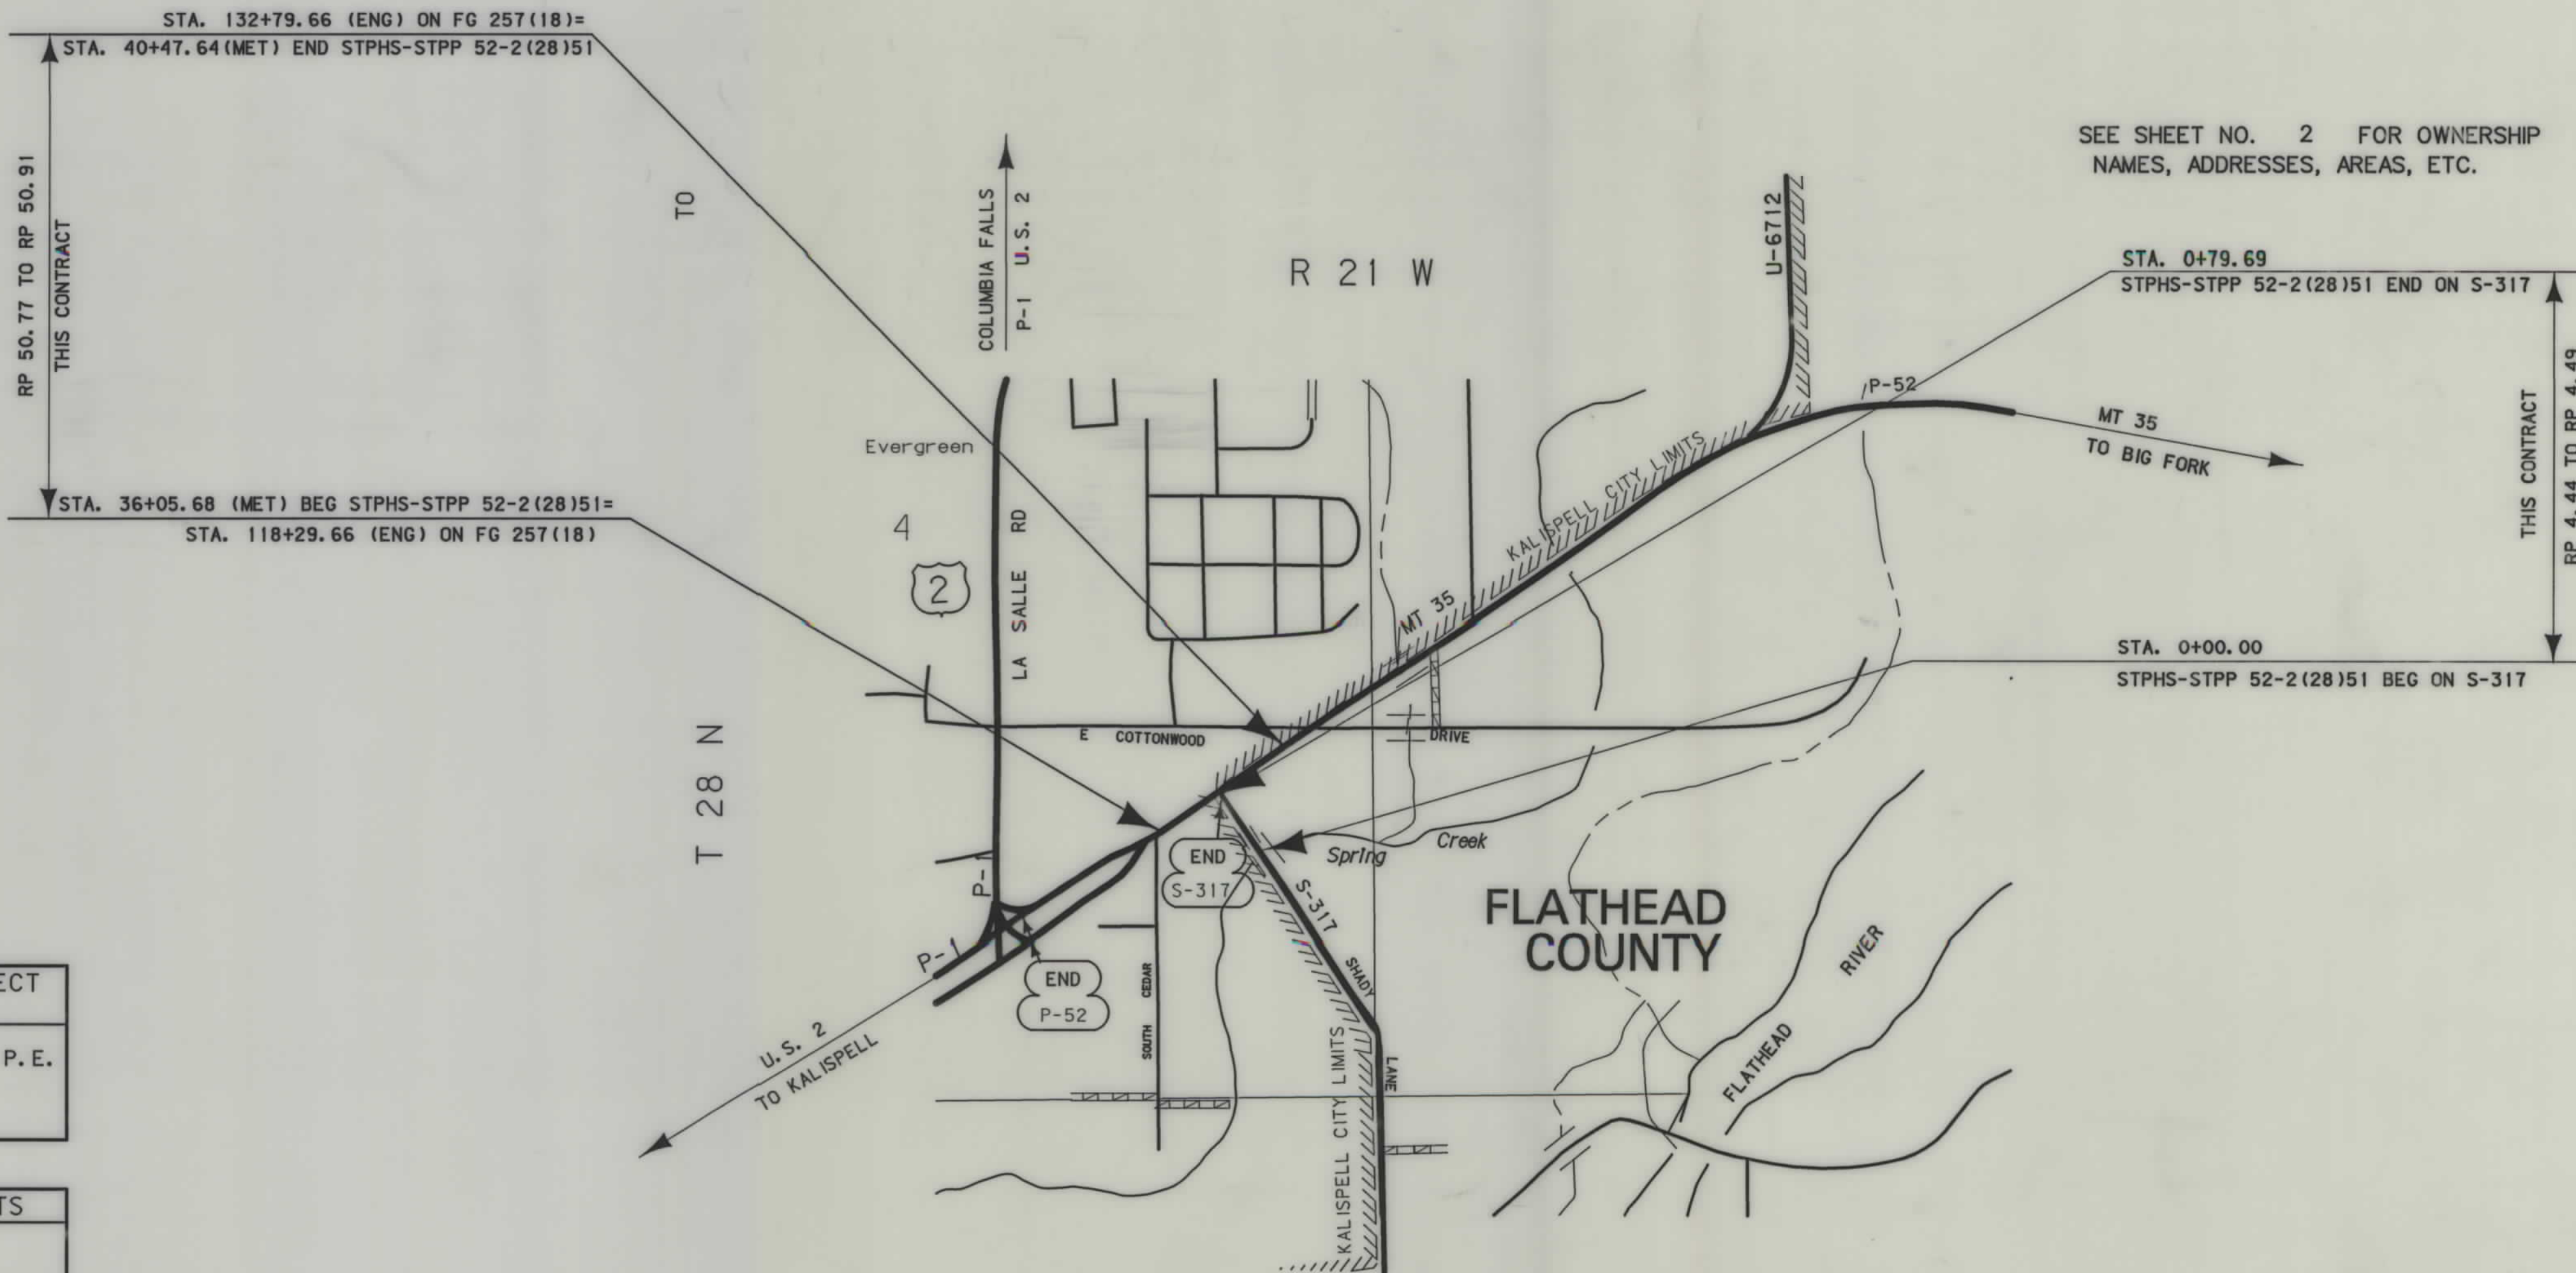

SEE SHEET NO. 2 FOR OWNERSHIP NAMES, ADDRESSES, AREAS, ETC.

STA. 0+00.00
STPHS-STPP 52-2(28)51 BEG ON S-317

STA. 0+79.69
STPHS-STPP 52-2(28)51 END ON S-317



NOTES: 1. ALL MEASUREMENTS ARE METRIC EXCEPT AS NOTED

RDROW

MONTANA CADD

3
2

FHWAMDT APPROVAL	12-11-03
MAP REVISED	

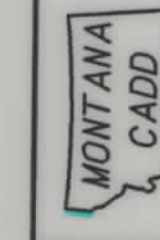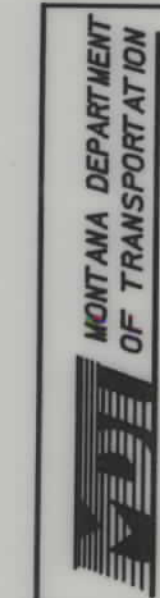


RDROW

40222r02n001.dgn
04/23/04
01:13:56 PM
NUPPS - U2112

OWNERSHIP																			
PARCEL	NAME	ADDRESS	TOTAL AREA		GROSS R/W AREA		EX. EASE. AREA		NET AREA		REMAINDER				CONST. PMT. AREA		EASE. AREA		SHEET NO.
			METRIC	ENGLISH	METRIC	ENGLISH	METRIC	ENGLISH	METRIC	ENGLISH	LEFT		RIGHT		METRIC	ENGLISH	METRIC	ENGLISH	
											METRIC	ENGLISH	METRIC	ENGLISH					
1	DAVID A. LIEBHARDT	239 LAKEVIEW DR., LAKESIDE, MT 59922	0.383 ha	0.95 ac	0.007 ha	0.02 ac				0.007 ha	0.02 ac								
2	LONNY L. & BONNY E. HANSON	225 PAINTED HILLS DR., BOZEMAN, MT 59715	2.465 ha	6.09 ac	0.003 ha	0.01 ac				0.003 ha	0.01 ac			0.376 ha	0.93 ac				2
	NPI- DBA KALISPELL, L.L.C.													2.462 ha	6.08 ac			0.009 ha	0.02 ac
3	DAVID A. LIEBHARDT	239 LAKEVIEW DR., LAKESIDE, MT 59922	0.387 ha	0.96 ac	0.024 ha	0.06 ac				0.024 ha	0.06 ac								
1, 3	COMBINATION PARCEL				0.031 ha	0.08 ac				0.031 ha	0.08 ac								2
4	VAN KIRKE & HELEN NELSON	P.O. BOX 1054, KALISPELL, MT 59903	0.578 ac	1.43 ac	0.081 ha	0.20 ac				0.081 ha	0.20 ac			0.497 ha	1.23 ac	0.003 ha	0.01 ac		2
5	WOODPECKER PROPERTIES, A MONTANA LIMITED LIABILITY PARTNERSHIP	P.O. BOX 5314, KALISPELL, MT 59903	1.271 ha	3.14 ac												0.011 ha	0.03 ac	0.016 ha	0.04 ac
6	PERFORMANCE REAL ESTATE, L.L.C.	204 RIVER PLACE, KALISPELL, MT 59901	0.195 ha	0.48 ac												0.059 ha	0.15 ac		2
7	RICHARD PAUL & CHENG GEK ALEX	P.O. BOX 147, BIG ARM, MT 59910	0.304 ha	0.75 ac	0.005 ha	0.01 ac				0.005 ha	0.01 ac			0.299 ha	0.74 ac	0.008 ha	0.02 ac		2

STATE	RIGHT OF WAY ID.	SHEET NO.	TOT. SHEET
MONTANA	STPHS 52-2(32)51	2	2
PROJECT NUMBER 4022-032			
MT 35/SEC 317 INT - KALISPELL			

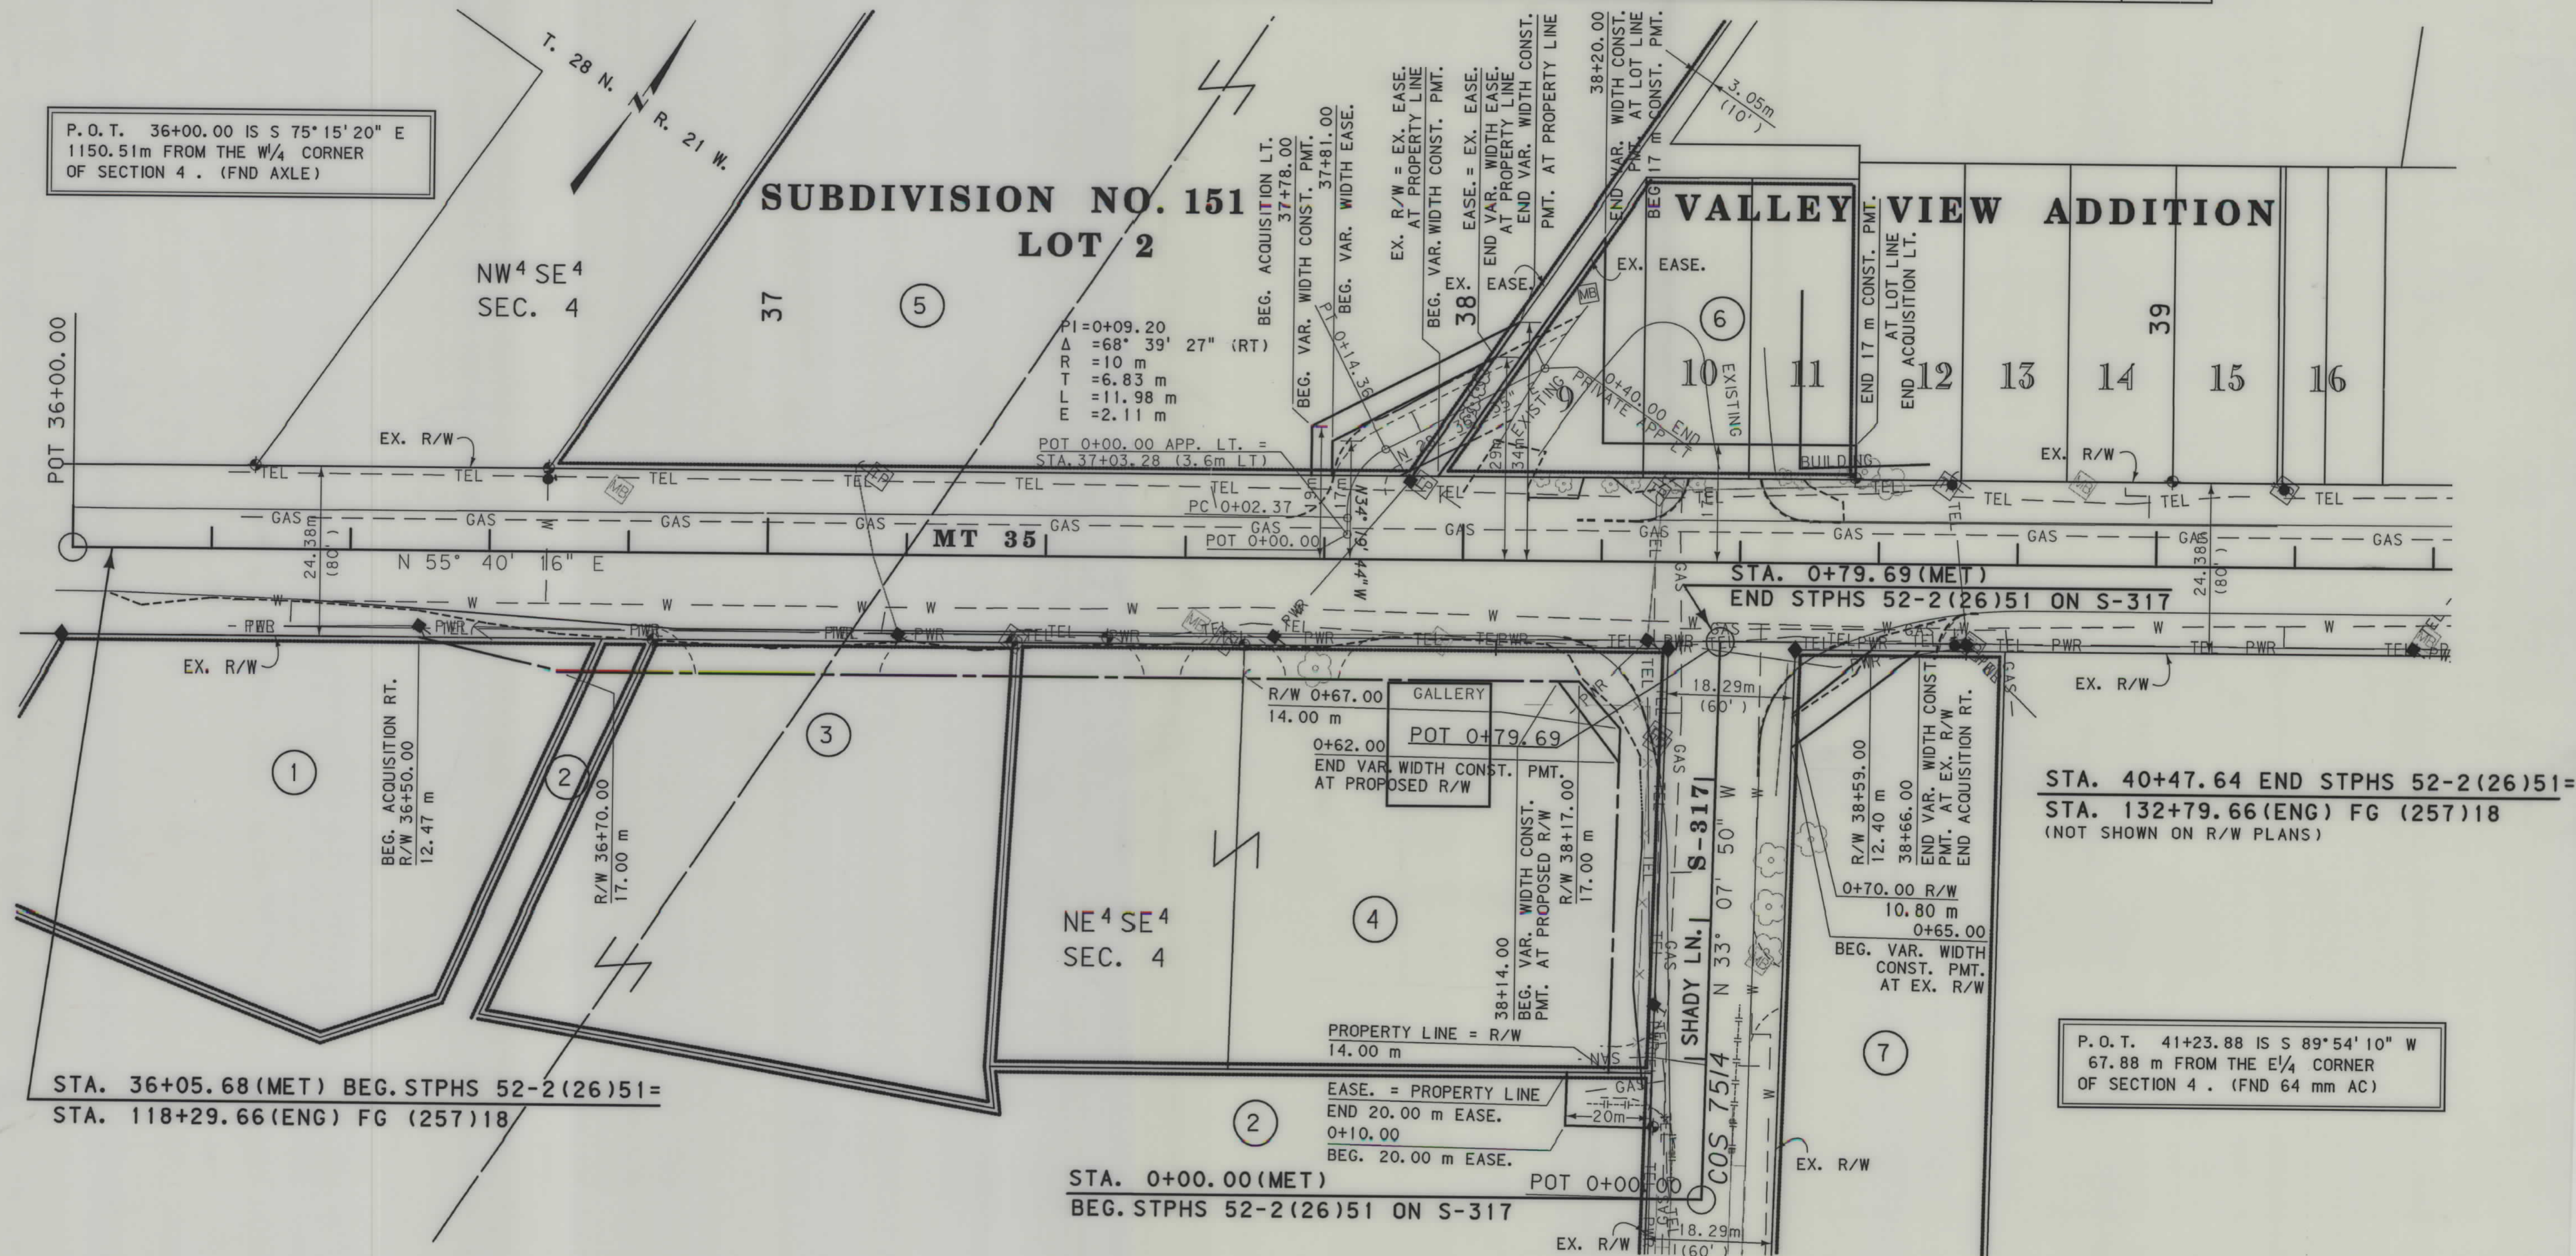

- NOTES: 1. ALL MEASUREMENTS ARE METRIC EXCEPT AS NOTED
2. THE PROPOSED R/W LINE WHERE A SPIRAL CURVE TRANSITION IS USED IS A CHORD RATHER THAN A CONCENTRIC CURVE.
3. THE ENGLISH AREAS ARE FOR INFORMATIONAL PURPOSES ONLY.

BACKSLOPE LIMITS INCLUDE ROUNDING	TOP OF CUT
CONSTRUCTION LIMITS:	CUT SECTION
	TOE OF FILL
	DITCH BOTTOM
FHWA/DOT APPROVAL	12-11-03

MONTANA
DEPARTMENT OF TRANSPORTATION
RIGHT OF WAY PLAN