


PLANS
NOT
TO
SCALE

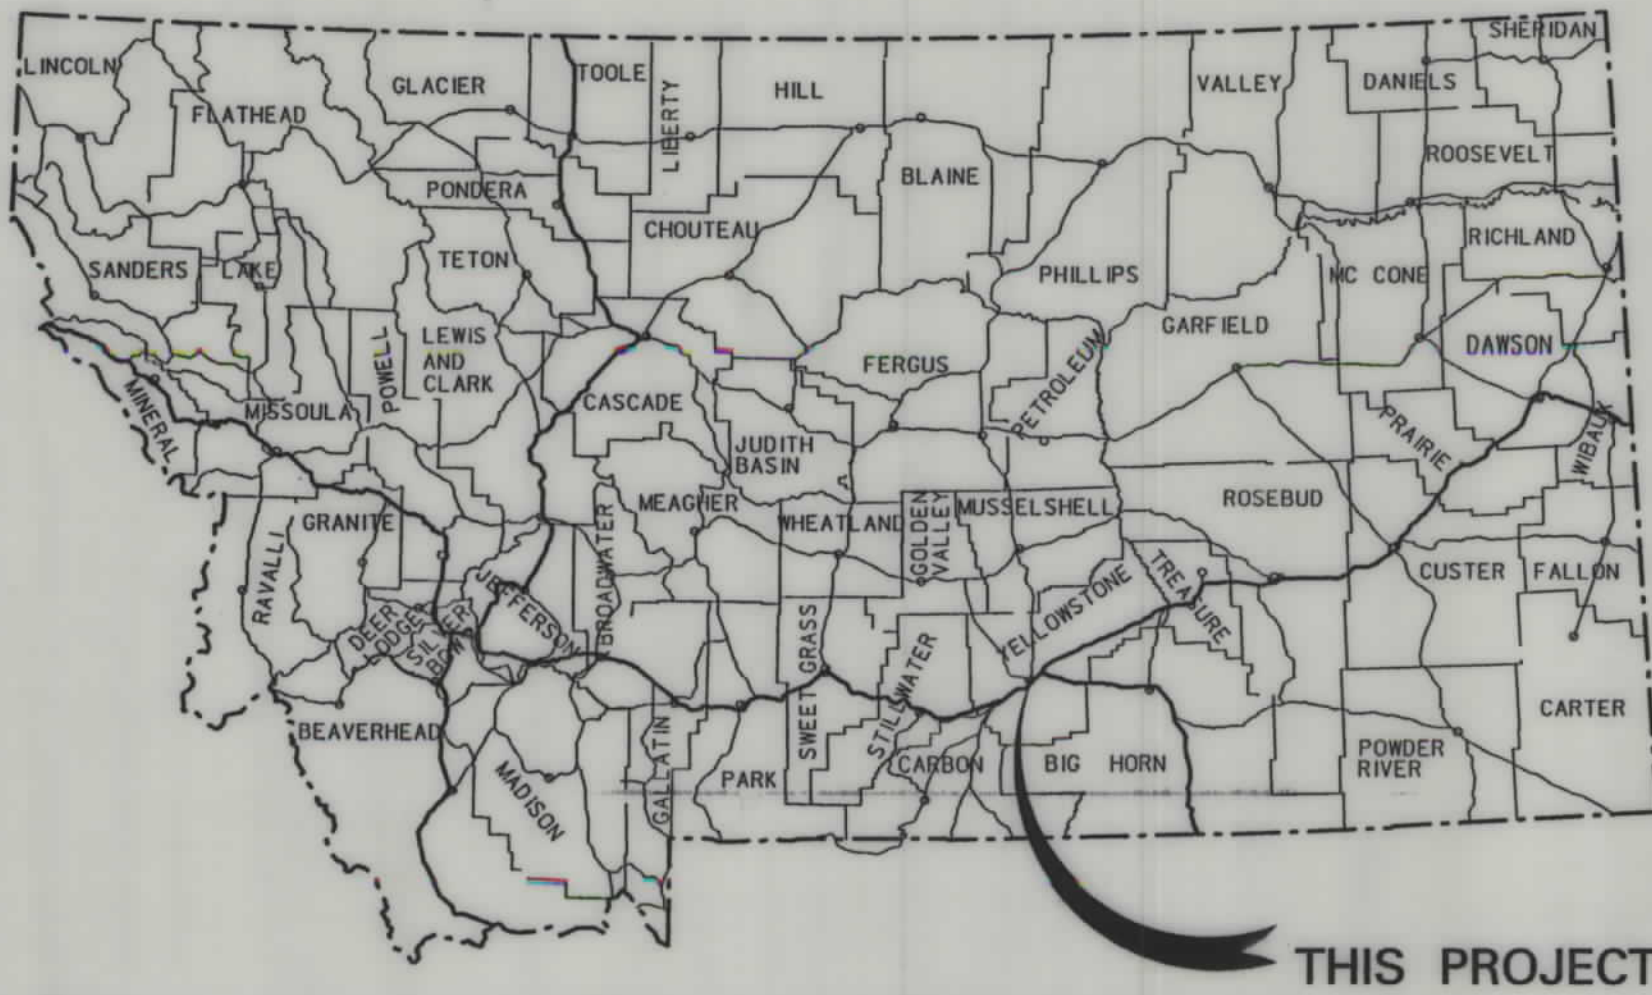


MONTANA DEPARTMENT OF TRANSPORTATION

STATE	RIGHT OF WAY ID.	SHEET NO.	TOTAL SHEETS
MONTANA	STPHS 56(59)	1	9
PROJECT NUMBER 4443-059			

RIGHT OF WAY PLAN OF FEDERAL AID PROJECT STPHS 56(59) SAFETY IMPRVMT - OLD US 312 YELLOWSTONE COUNTY

3.3 Kilometers

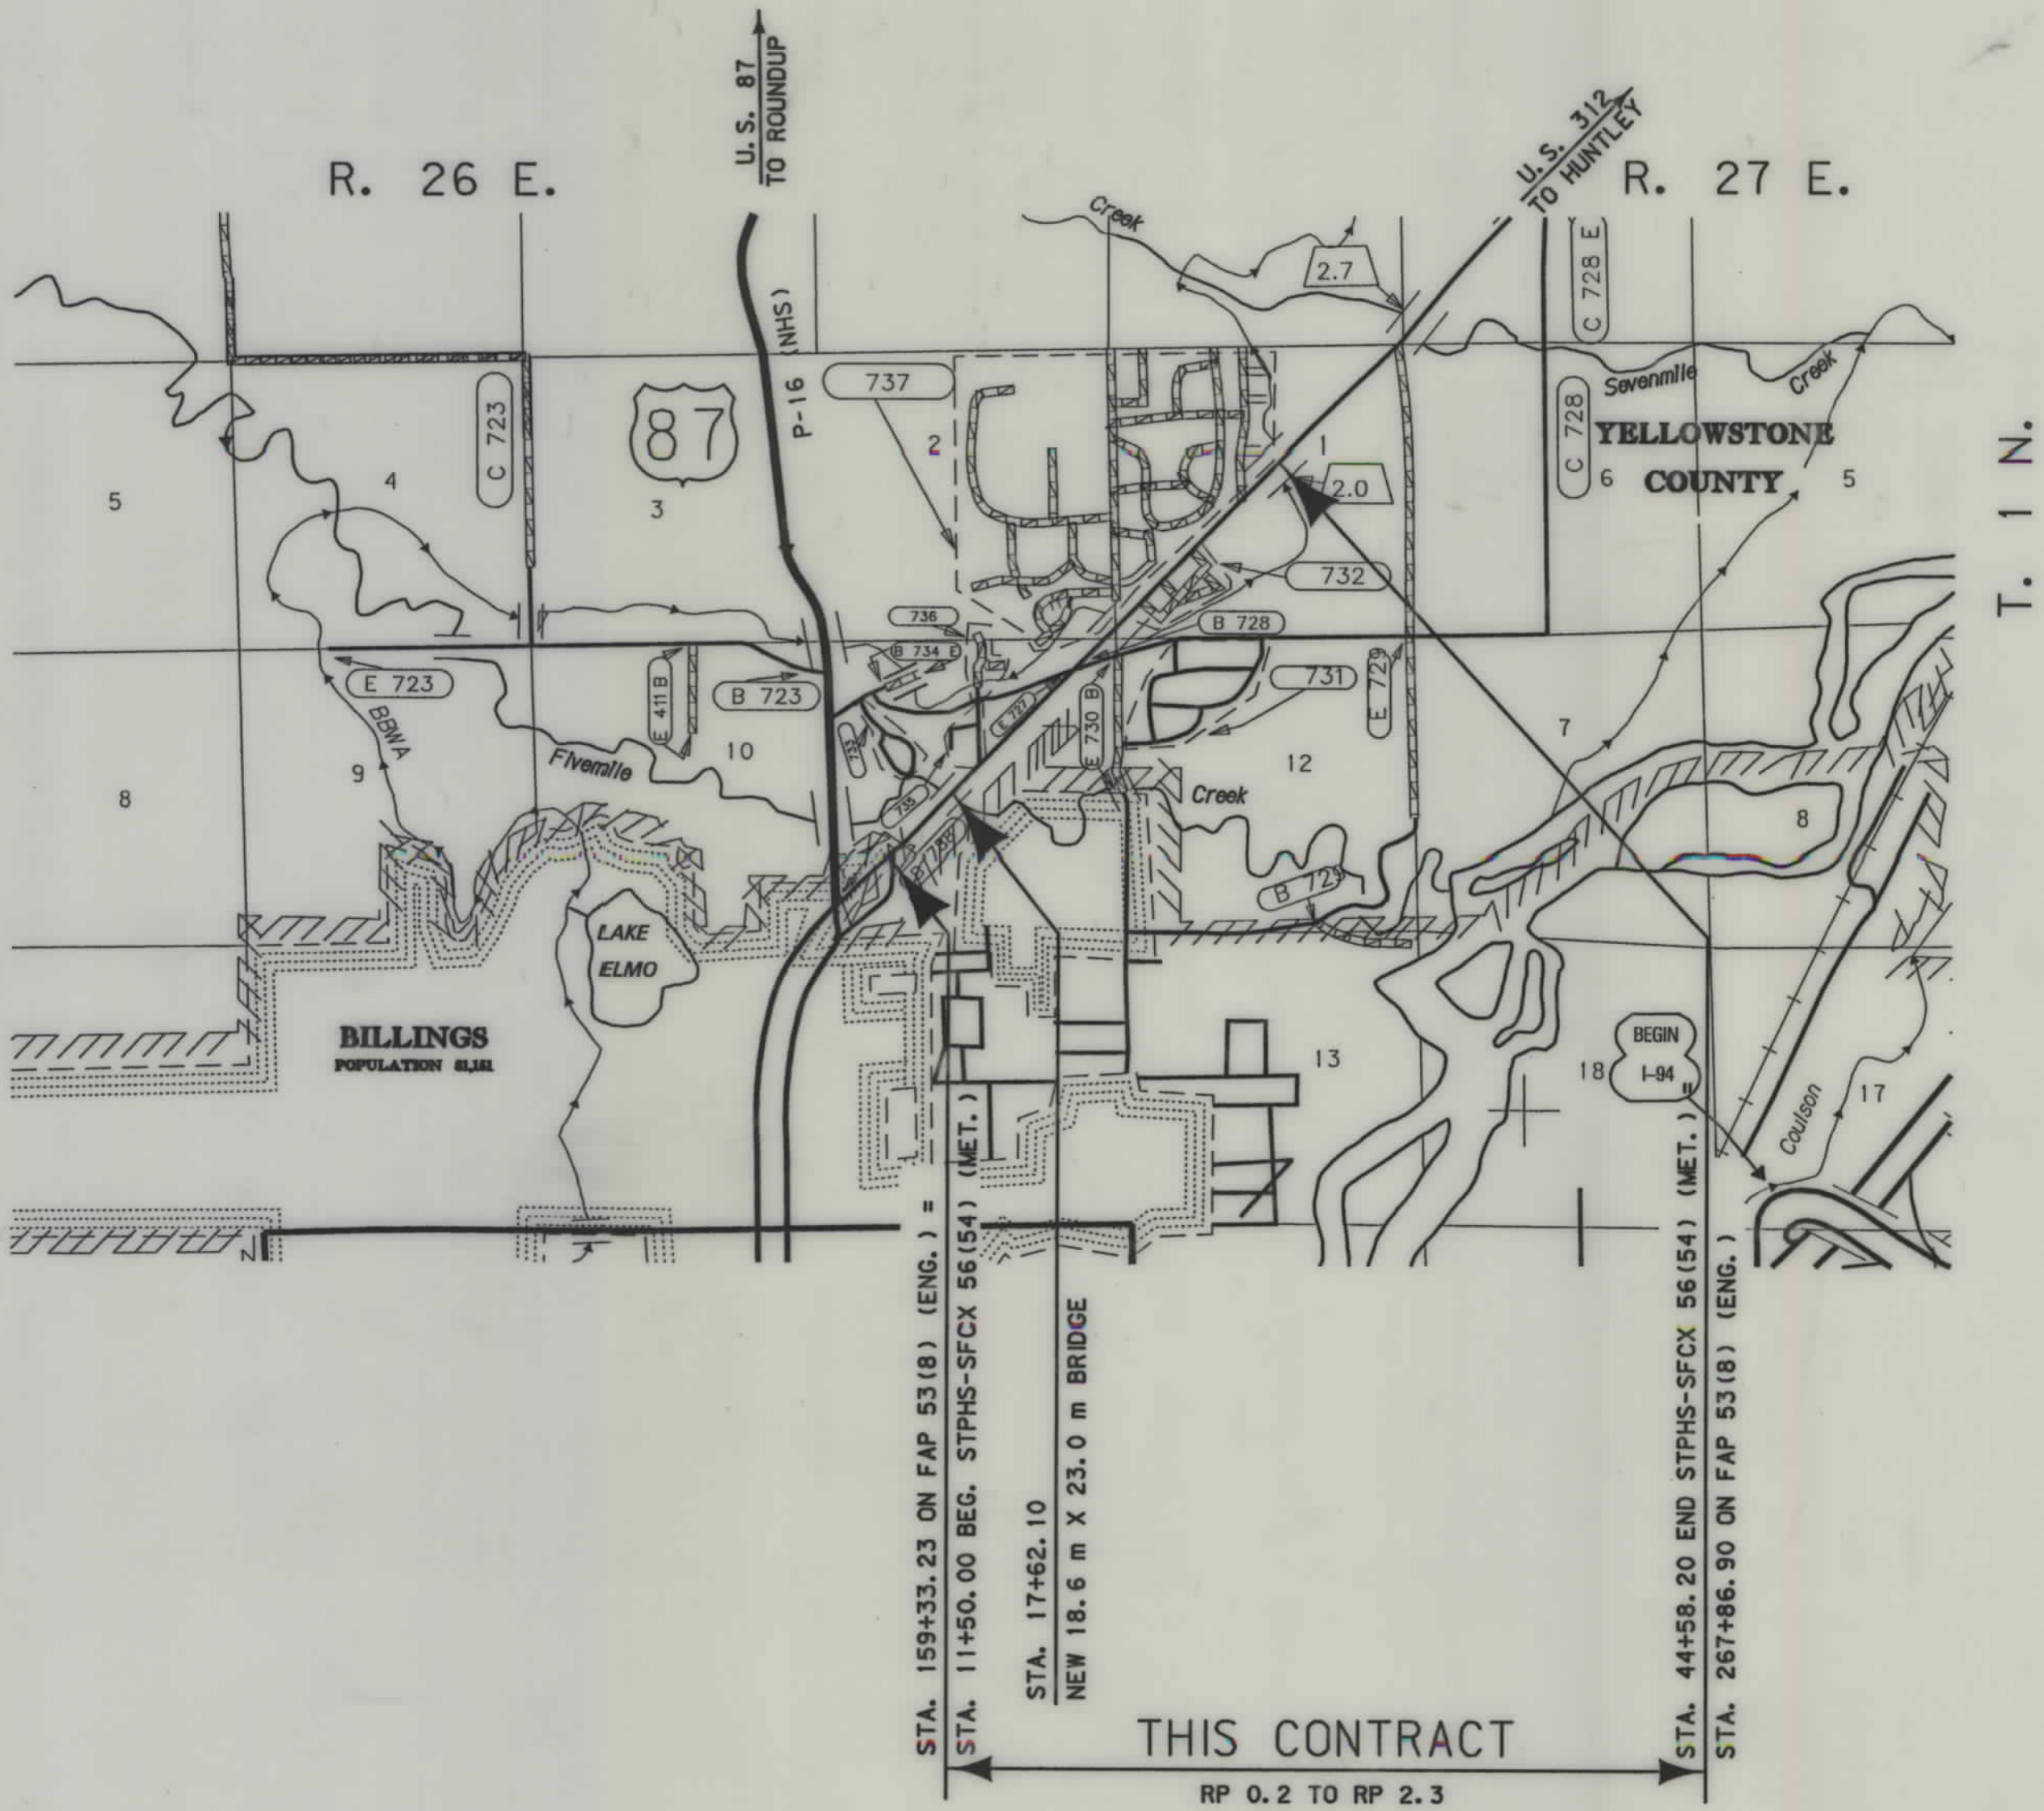

SEE SHEET NO. 2 & 3 FOR OWNERSHIP
NAMES, ADDRESSES, AREAS, ETC.

CONVENTIONAL SIGNS

PROPOSED RIGHT OF WAY LINE	---
EXISTING RIGHT OF WAY LINE	---
RAILROAD RIGHT OF WAY LINE	---
RIGHT OF WAY BASELINE	---
STK'D CENTERLINE	---
SECTION LINE	---
OWNERSHIP BOUNDARY	---
FULL ACCESS CONTROL	AG AG
LIMITED ACCESS CONTROL	/// ///
EXISTING ACCESS CONTROL	/// ///
PRESENT TRAVELED WAY (P.T.W.)	---
FENCE LINE	---
EXISTING GUARDRAIL	---
PROPOSED GUARDRAIL	---
GATE IN FENCE	---
CATTLE GUARD: EXIST. - PROPOSED	---
SECTION CORNER	FOUND UNFOUND
1/4 SECTION CORNER	---
CLOSING CORNER	---
MEANDER CORNER	---
CENTER OF SECTION	---
RIGHT OF WAY MONUMENT	---
PROPERTY CORNER PIN	---
POWER POLE IN PLACE	---
TELEPHONE POLE IN PLACE	---
TELEGRAPH POLE IN PLACE	---
LIGHT POLE	---
PROPOSED CULVERT	---
EXISTING CULVERT	---
OUTLET DITCH	---
INLET DITCH	---
EXISTING DITCH	---
CHANNEL CHANGES	---
DITCH BLOCK	---
RIPRAP	---
BRIDGES	---
RAILROADS	---
PARCEL NUMBERS	---
APPROACH: EXIST.- PROPOSED	---

ASSOCIATED PROJECT
ID.

STPHS 56(44) P.E.

RELATED PROJECTS

FAP 53-8

FHWAMDT APPROVAL 2-19-03

MAP REVISED

NOTES: 1. ALL MEASUREMENTS ARE METRIC EXCEPT AS NOTED

MONTANA DEPARTMENT OF TRANSPORTATION
MONTANA CADD
H&M
RDROW
DESIGNED BY
7/6/2004
REVIEWED BY
9/25/04 AM
CHECKED BY
N U
U0034

OWNERSHIP																			
PARCEL	NAME	ADDRESS	TOTAL AREA		GROSS R/W AREA		EX. EASE. AREA		NET AREA		REMAINDER				CONST. PMT. AREA		EASE. AREA		SHEET NO.
			METRIC	ENGLISH	METRIC	ENGLISH	METRIC	ENGLISH	METRIC	ENGLISH	LEFT		RIGHT		METRIC	ENGLISH	METRIC	ENGLISH	
											METRIC	ENGLISH	METRIC	ENGLISH					
1	ZELLAH YEGEN TRUST B. 50% INTEREST & ZELLAH YEGEN TRUST C. 50% INTEREST	211 NORTH 30TH STREET, BILLINGS, MT 59101	FOR OWNER	NOTIFICATION ONLY															4
2	OMYNO PARTNERSHIP, ETAL	2551 ROUNDUP RD, BILLINGS, MT 59105	FOR OWNER	NOTIFICATION ONLY															4,5
3	ORAN L. & MARY C. SAVAGE	2551 ROUNDUP RD, BILLINGS, MT 59105-4561	FOR OWNER	NOTIFICATION ONLY															4,5
4	MAURICE B. & MARGARET A. JOHNSON	P.O. BOX 369, JOLIET, MT 59041-0369	8.434 ha	20.84 Ac	0.045 ha	0.11 Ac			0.045 ha	0.11 Ac	8.389 ha	20.73 Ac			0.022 ha	0.05 Ac			5
5	FRED R. & DANIELLE K. SCHMIDT	2701 HWY 312, BILLINGS, MT 59105	23.613 ha	58.35 Ac	0.201 ha	0.50 Ac			0.201 ha	0.50 Ac			23.412 ha	57.85 Ac	0.117 ha	0.29 Ac			4-6
6	LARRY KAUFMAN	1817 DOVER ST, BILLINGS, MT 59105-5522	2.408 ha	5.95 Ac	0.015 ha	0.04 Ac			0.015 ha	0.04 Ac	2.393 ha	5.91 Ac			0.128 ha	0.32 Ac			5,6
7	GENE W. MURPHY	810 S. OSAGE ST, PAPILLION, NE 68046-2737	0.251 ha	0.62 Ac							0.251 ha	0.62 Ac			0.025 ha	0.06 Ac			5,6
8	ROY VALDEZ, JR. & BEVERLY R. VALDEZ, TRUSTEES	2810 GRELCK LANE, BILLINGS, MT 59105	FOR OWNER	NOTIFICATION ONLY															6
9	DENNIS & RENEE BUCKLEY	2755 HWY 312, P.O. BOX 50940, BILLINGS, MT 59105	3.059 ha	7.56 Ac	0.082 ha	0.20 Ac			0.082 ha	0.20 Ac			2.977 ha	7.36 Ac	0.095 ha	0.23 Ac			6
10	RALPH F. & LILYTH S. FINN	RR 3, BILLINGS, MT 59105	FOR OWNER	NOTIFICATION ONLY															6
11	DIANNA G. STOWELL	2802 HWY 312, BILLINGS, MT 59105	0.265 ha	0.65 Ac							0.265 ha	0.65 Ac			0.001 ha	0.01 Ac			6
12	ALFRED J. LANE & MARY EVANS	2810 HWY 312, BILLINGS, MT 59105	0.433 ha	1.07 Ac							0.433 ha	1.07 Ac			0.004 ha	0.01 Ac			6
13	ROBERT R. & BETTY LOU ARD, AKA BETTY ARD	2929 HWY 312, BILLINGS, MT 59105-4672	6.301 ha	15.57 Ac	0.141 ha	0.35 Ac			0.141 ha	0.35 Ac			6.160 ha	15.22 Ac	0.033 ha	0.08 Ac	0.013 ha	0.03 Ac	6
14	PATRICIA M. HAZEN	2820 HWY 312, BILLINGS, MT 59105	FOR OWNER	NOTIFICATION ONLY															6
15	SHIRLEY R. CLARK	3244 FAIRMEADOW DRIVE, BILLINGS, MT 59102-6521	FOR OWNER	NOTIFICATION ONLY															6
16	NYLANDER, INC.	2916 HWY 312, BILLINGS, MT 59105	0.834 ha	2.06 Ac							0.834 ha	2.06 Ac			0.029 ha	0.07 Ac			6
17	JAMES D. & LINDA L. BOYD	2945 HWY 312, BILLINGS, MT 59105	0.761 ha	1.88 Ac	0.031 ha	0.08 Ac			0.031 ha	0.08 Ac	0.730 ha	1.80 Ac			0.007 ha	0.02 Ac			6
18	DAVID S. MUHLBEIER	2947 HWY 312, BILLINGS, MT 59105	0.271 ha	0.67 Ac	0.012 ha	0.03 Ac			0.012 ha	0.03 Ac			0.259 ha	0.64 Ac	0.015 ha	0.04 Ac	0.007 ha	0.01 Ac	6
19	LELAH A. RITZ, TRUSTEE, 1/2 INTEREST & THEODORE P. RITZ, TRUSTEE, 1/2 INTEREST	2126 WYNDHAM PARK DR, BILLINGS, MT 59102-8118	0.405 ha	1.00 Ac	0.027 ha	0.07 Ac			0.027 ha	0.07 Ac			0.378 ha	0.93 Ac	0.032 ha	0.08 Ac			6
20	THERESA J. LECLAIR, TRUSTEE, 1/2 INTEREST, ETAL	3024 HWY 312, BILLINGS, MT 59105	FOR OWNER	NOTIFICATION ONLY															6,7
21	CHRISTIAN & RENDE MACKAY	3048 HWY 312, BILLINGS, MT 59105-4683	6.859 ha	16.95 Ac	0.125 ha	0.31 Ac			0.125 ha	0.31 Ac			6.734 ha	16.64 Ac	0.162 ha	0.40 Ac	**0.003 ha	**0.01 Ac	6,7
22	LESLIE & MARY OEDEKOVEN	1414 INDEPENDENT LN, BILLINGS, MT 59105	FOR NEGOTIATIONS ONLY																6,7
23	BILLY R. & BETH A. CROSS	1432 INDEPENDENT LN, BILLINGS, MT 59105	0.546 ha	1.35 Ac							0.546 ha	1.35 Ac			0.007 ha	0.02 Ac	*0.111 ha	*0.28 Ac	7
24	RONALD & SUSAN ARNESON	2441 FERN DRIVE, BILLINGS, MT 59102	0.405 ha	1.00 Ac	0.032 ha	0.08 Ac			0.032 ha	0.08 Ac			0.373 ha	0.92 Ac	0.044 ha	0.11 Ac			7
25	JAMES A. & CYNTHIA L. RENO	1544 REDWING CIRCLE, BILLINGS, MT 59105	3.671 ha	9.07 Ac	0.087 ha	0.21 Ac			0.087 ha	0.21 Ac			3.584 ha	8.86 Ac	0.016 ha	0.04 Ac			7
26	DONALD B. & BERNICE M. KAULL	1444 STALLION ROUTE, BILLINGS, MT 59105	FOR OWNER	NOTIFICATION ONLY															7
27	MONTANA DAKOTA UTILITIES CO., A CORP.	P.O. BOX 2546, BILLINGS, MT 59112	FOR OWNER	NOTIFICATION ONLY															7
28	ROBERT G. & LOIS JEANNE KRON	1451 STALLION RTE, BILLINGS, MT 59105	FOR OWNER	NOTIFICATION ONLY															7
29	DIANE OZBUN	1459 STALLION RTE, BILLINGS, MT 59105	FOR OWNER	NOTIFICATION ONLY															7
30	CARL & HELEN C. KEMBEL, TRUSTEES, 1/2 INTEREST, ETAL	1538 REDWING CIR, BILLINGS, MT 59105	FOR OWNER	NOTIFICATION ONLY															7
31	JAMES A. & CYNTHIA L. RENO	1544 REDWING CIR, BILLINGS, MT 59105-4655	FOR OWNER	NOTIFICATION ONLY															7
32	I. GILBERT & LAVONNE G. MADDEN	1606 ROSECRANS DRIVE, BILLINGS, MT 59105	FOR OWNER	NOTIFICATION ONLY															7
33	RUDY R., SARAH, & BRYAN GROSHELLE	1524 OLD HIGHWAY 10 W, LAUREL, MT 59044	0.664 ha	1.64 Ac									0.664 ha	1.64 Ac	0.044 ha	0.11 Ac			7
34	JERRY P. & DONNA R. GENEY	3233 BITTERROOT DR, BILLINGS, MT 59105-5602	FOR OWNER	NOTIFICATION ONLY															7
35	PHILLIP W. & LORRID. CHLAPOWSKI	1614 OXBOW CIRCLE, BILLINGS, MT 59105-5633	FOR OWNER	NOTIFICATION ONLY															7,8
36	BEN & SHEILA BLONSKI	1703 PRESCOTT DRIVE, BILLINGS, MT 59105-4753	FOR OWNER	NOTIFICATION ONLY															7,8
37	DEBRA K. & RONALD RALPH SCHMIDT	1622 OXBOW CIRCLE, BILLINGS, MT 59105-5633	0.290 ha	0.72 Ac							0.290 ha	0.72 Ac			0.022 ha	0.05 Ac			8
38	BEN S. BLONSKI	504 SUGAR AVE, BILLINGS, MT 59101-5655	0.131 ha	0.32 Ac									0.131 ha	0.32 Ac	0.005 ha	0.01 Ac			8
39	ARNOLD D. YTTREDAHL	710 AGATE AVE, BILLINGS, MT 59105-3020	0.133 ha	0.33 Ac									0.133 ha	0.33 Ac	0.010 ha	0.02 Ac			8
40	GEORGE & CORRINNE DUROSE	1630 OXBOW CIRCLE, BILLINGS, MT 59105	0.249 ha	0.62 Ac							0.249 ha	0.62 Ac			0.018 ha	0.05 Ac			8
41	JACK F. & ROMELDA J. MUELLER, TRUSTEES	250 HAULIST, APT. 301, WAILUKU, HI 96793-5909	FOR OWNER	NOTIFICATION ONLY															8
42	MAURICE MASLOWSKI	127 OLIVE DR, COLSTRIP, MT 59323	0.276 ha	0.68 Ac									0.276 ha	0.68 Ac	0.020 ha	0.05 Ac			8
43	KELLY G. & TANYA P. MICHALIES	1640 OXBOW CIRCLE, BILLINGS, MT 59105-5633	0.249 ha	0.62 Ac							0.249 ha	0.62 Ac			0.018 ha	0.05 Ac			8
44	KELLY L. CHAPMAN & KARA L. CHAPMAN, AKA KARA L. JORDAN	125 ALMOND ST, ASHLAND, OR, 97520-2642	0.269 ha	0.66 Ac									0.269 ha	0.66 Ac	0.021 ha	0.05 Ac			8
45	DANIEL A. & SHELLEY A. BOYSUN	1646 OXBOW CIRCLE, BILLINGS, MT 59105-5633	0.271 ha	0.67 Ac							0.271 ha	0.67 Ac			0.025 ha	0.06 Ac			8
46	MAURY M. NIELSEN	1109 N 22ND ST 107A, BILLINGS, MT 59102	0.264 ha	0.65 Ac	0.024 ha	0.06 Ac			0.024 ha	0.06 Ac			0.240 ha	0.59 Ac					8
47	YELLOWSTONE COUNTY, MONTANA	P.O. BOX 35000, BILLINGS, MT 59107	4.164 ha	10.29 Ac	0.020 ha	0.05 Ac			0.020 ha	0.05 Ac	4.144 ha	10.24 Ac			0.001 ha	0.01 Ac			8
48	JANICE ELAINE EGAN	2002 GLENDALE LANE, BILLINGS, MT 59102-2634	7.835 ha	19.36 Ac	0.140 ha	0.35 Ac			0.140 ha	0.35 Ac			7.695 ha	19.01 Ac					8
49	SHAWN E. SULLIVAN	3527 CLINT ROAD, BILLINGS, MT 59105	0.595 ha	1.47 Ac							0.595 ha	1.47 Ac			0.017 ha	0.04 Ac			8
50	EDDIE M. RITZ	2941 SHALE ROCK ROAD, SHEPHERD, MT 59079	0.417 ha	1.03 Ac							0.417 ha	1.03 Ac			0.011 ha	0.03 Ac			8
51	STANLEY D. & NANCY L. JOHNSON	3057 HWY 312, BILLINGS, MT 59105-4785	0.364 ha	0.90 Ac									0.364 ha	0.90 Ac	0.015 ha	0.04 Ac			8
52	THOMAS V. & LAURA A. HORNUNG	3555 CLINT RD, BILLINGS, MT 59105-4772	FOR OWNER	NOTIFICATION ONLY															8

STATE	RIGHT OF WAY ID.	SHEET NO.	TOTAL SHEETS
MONTANA	STPHS 56(59)	2	9
PROJECT NUMBER 4443-059			
SAFETY IMPRVMT - OLD US 312			

**0.003 ha (0.01 Acre) to be acquired as easement in the name of Parcel24.

*0.068 ha (0.17 Acre) to be acquired as easement in the name of the County. 0.043 ha (0.11 Acre) to be acquired as easement in the name of Parcel21.

- NOTES: 1. ALL MEASUREMENTS ARE METRIC EXCEPT AS NOTED
2. THE PROPOSED R/W LINE WHERE A SPIRAL CURVE TRANSITION IS USED IS A CHORD RATHER THAN A CONCENTRIC CURVE.
3. THE ENGLISH AREAS ARE FOR INFORMATIONAL PURPOSES ONLY.
4. ALL STATIONS AND OFFSETS FOR R/W BREAKS ARE IN REFERENCE TO THE R/W BASELINE.

BACKSLOPE LIMITS INCLUDE ROUNDING			
CONSTRUCTION LIMITS:			
		CUT SECTION	10% OF CUT
		TOE OF FILL	DITCH BOTTOM
FHWA/DOT APPROVAL 2-19-03			
MAP REVISED	12-8-03	12-23-03	1-6-04
	2-3-04	2-12-04	3-9-04
	5-19-04	6-28-04	3-12-04

MONTANA
DEPARTMENT OF TRANSPORTATION
RIGHT OF WAY PLAN
YELLOWSTONE COUNTY

.. \4443R00WZ0 I. DG\DESIGNED BY	
7/6/2004	REVIEWED BY
9:25:04 AM	CHECKED BY
110034	

[illegible]

STATE	RIGHT OF WAY ID.	SHEET	TOTAL
		NO.	SHEETS
MONTANA	STPHS 56(59)	3	9

PROJECT NUMBER	4443-059
SAFETY IMPRVMENT - OLD US 312	

* TO BE ACQUIRED IN THE NAME OF YELLOWSTONE
COUNTY .

- NOTES: 1. ALL MEASUREMENTS ARE METRIC EXCEPT AS NOTED
2. THE PROPOSED R/W LINE WHERE A SPIRAL CURVE TRANSITION IS USED IS A CHORD RATHER THAN A CONCENTRIC CURVE.
3. THE ENGLISH AREAS ARE FOR INFORMATIONAL PURPOSES ONLY.
4. ALL STATIONS AND OFFSETS FOR R/W BREAKS ARE IN REFERENCE TO THE R/W BASELINE.

BACKSLOPE LIMITS INCLUDE ROUNDING
CONSTRUCTION LIMITS:

CUT SECTION
TOE OF FILL

FHWA/DOT APPROVAL <u>2-19-03</u>			
MAP REVISED	12-8-03	3-12-04	6-28-04

MONTANA
DEPARTMENT OF TRANSPORTATION


RIGHT OF WAY PLAN
YELLOWSTONE COUNTY

MONTANA DEPARTMENT OF TRANSPORTATION
MONTANA CADD
RDROW
444360PLN201.DG DESIGNED BY
11/14/03 REVIEWED BY
02:14:45 PM CHECKED BY
N 11/07/29

SEE SHEET NO. 2 FOR OWNERSHIP NAMES, ADDRESSES, AREAS, ETC.

P.O.T. 8+39.07 IS S 0°44'00" E
748.51 m FROM THE W/4 CORNER
OF SECTION 11. (FND. BRASS CAP)

STATE	RIGHT OF WAY ID.	SHEET NO.	TOTAL SHEETS
MONTANA	STPHS 56(59)	4	9
PROJECT NUMBER 4443-059			
SAFETY IMPRVMT - OLD US 312			

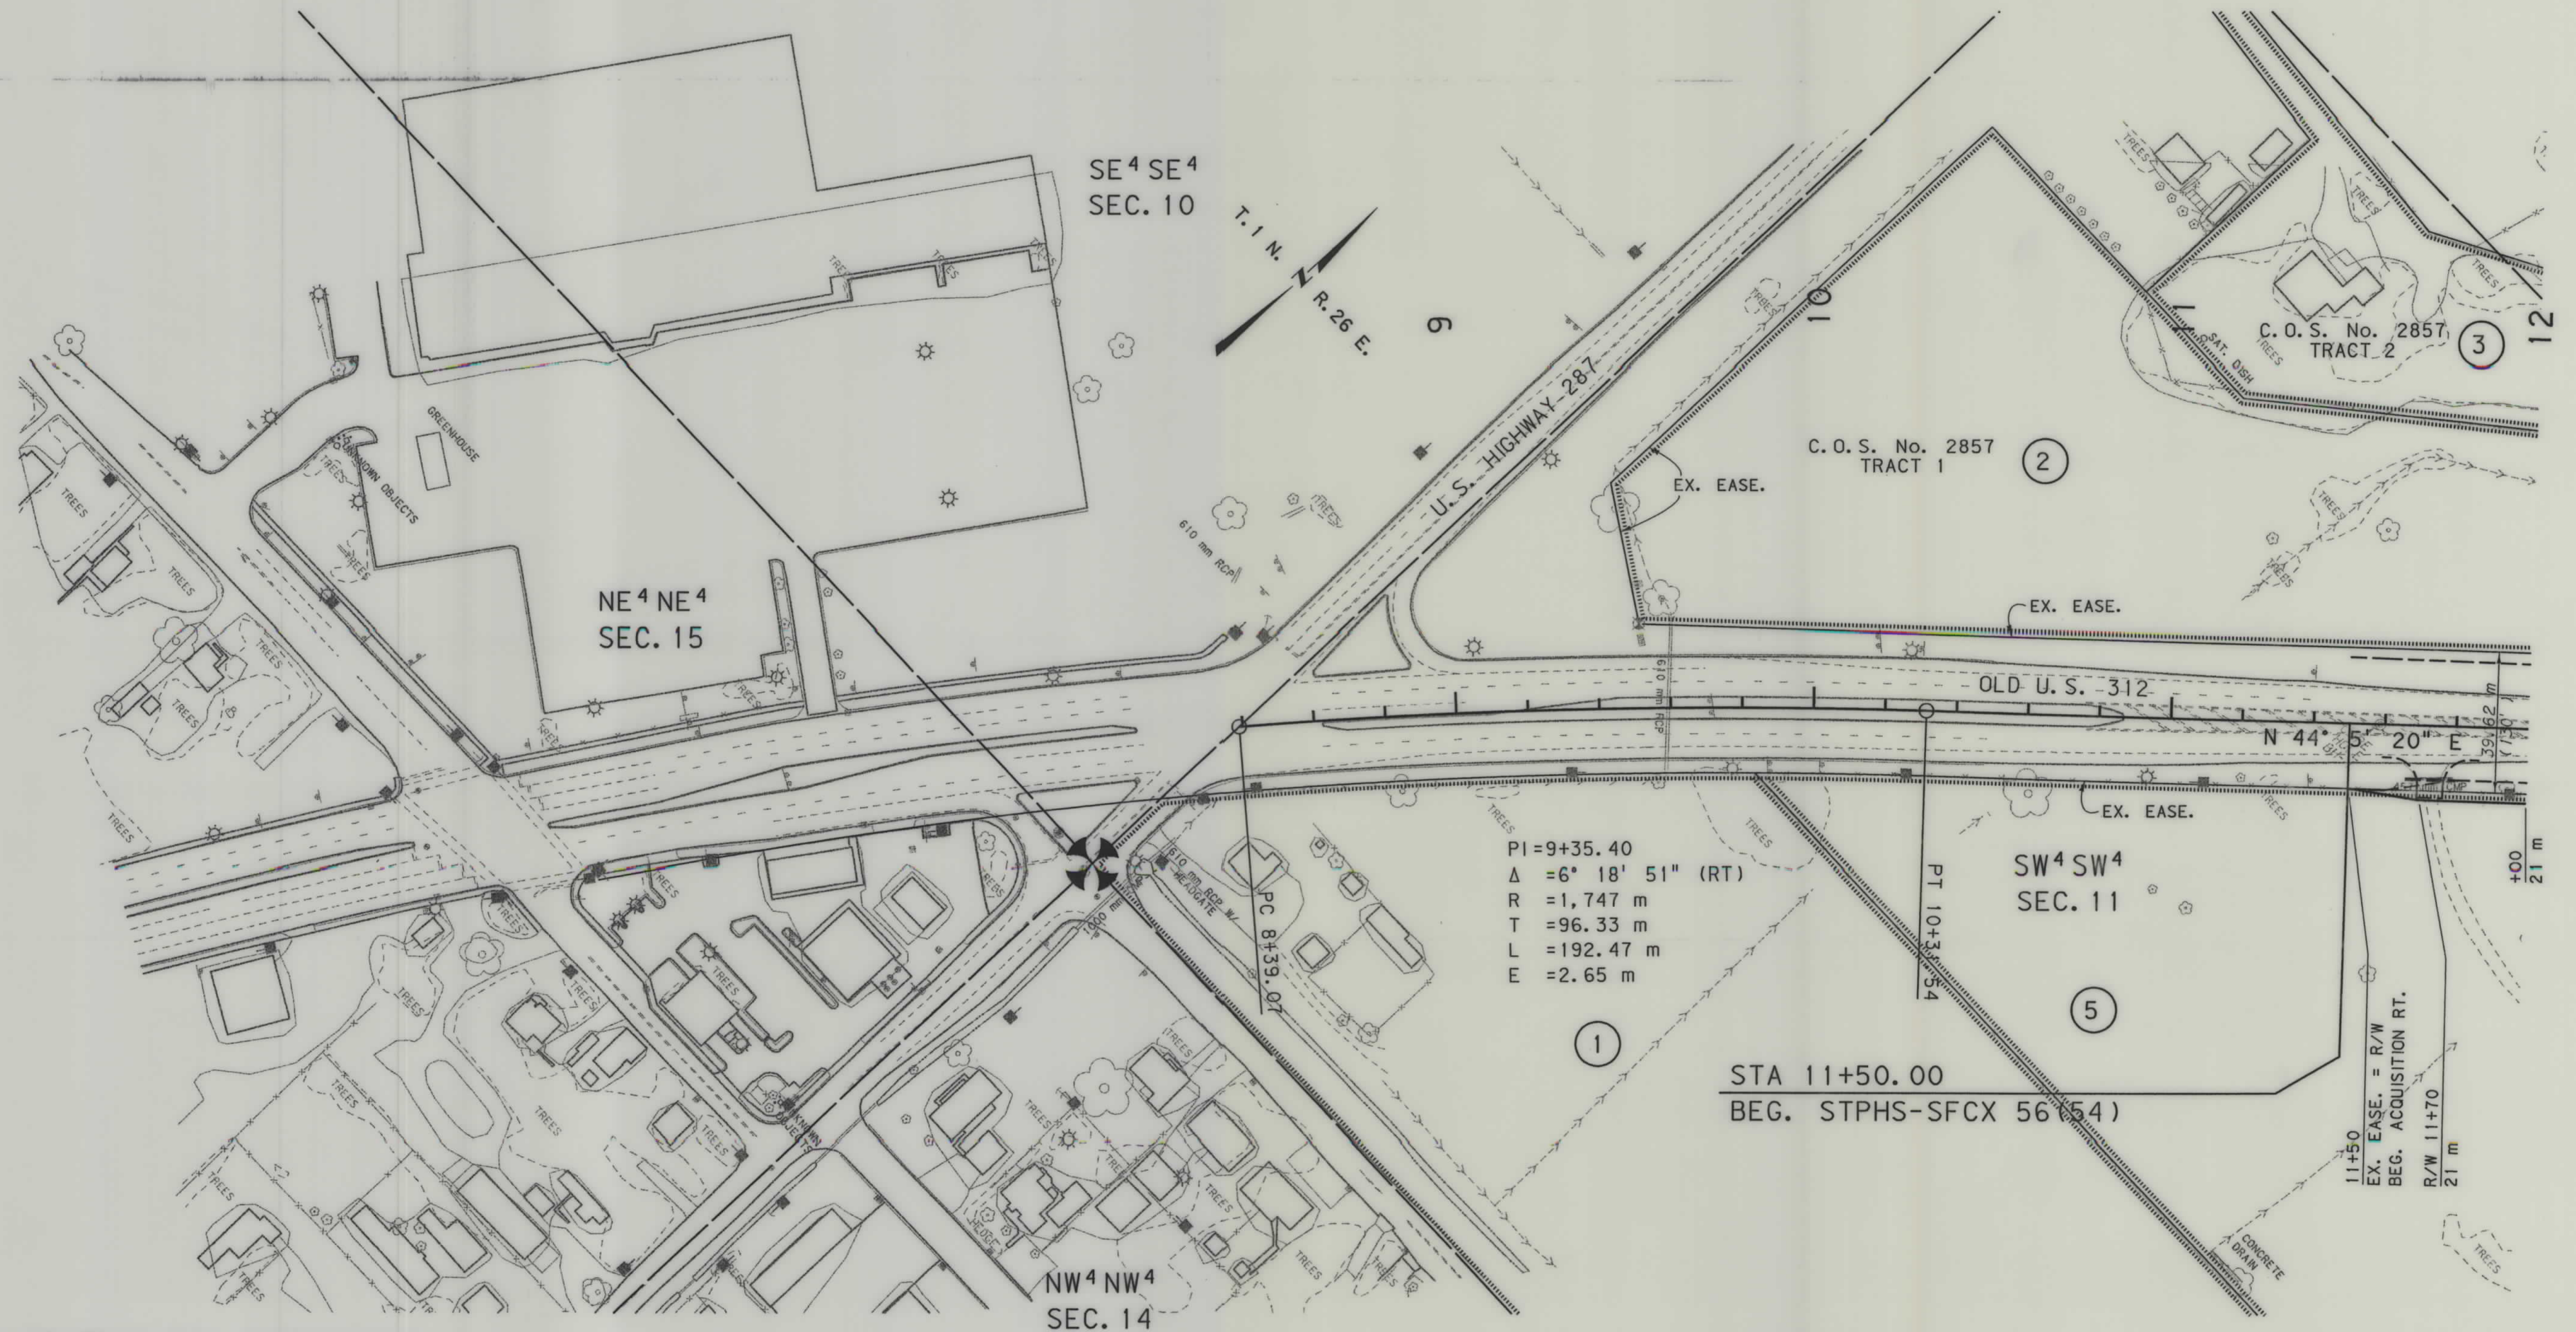

GRID STATE PLANE COORDINATES

THIS IS A STATE PLANE COORDINATE PROJECT.
ALL DIMENSIONS, DISTANCES AND AREAS ON THIS
PROJECT ARE GRID, EXCEPT FOR THE EXISTING
R/W WIDTH DIMENSION, WHICH IS RECORD. THE
COMBINATION SCALE FACTOR IS 0.99944363

P.O.T. 8+39.07 IS N 00°44'00" W
55.66 m FROM THE SW CORNER
OF SECTION 11. (FND. BRASS CAP)

- NOTES: 1. ALL MEASUREMENTS ARE METRIC EXCEPT AS NOTED
2. THE PROPOSED R/W LINE WHERE A SPIRAL CURVE
TRANSITION IS USED IS A CHORD RATHER THAN A
CONCENTRIC CURVE.
3. THE ENGLISH AREAS ARE FOR INFORMATIONAL
PURPOSES ONLY.
4. ALL STATIONS AND OFFSETS FOR R/W BREAKS ARE
IN REFERENCE TO THE R/W BASELINE.

BACKSLOPE LIMITS INCLUDE ROUNDING	TOP OF CUT
CONSTRUCTION LIMITS:	CUT SECTION
	TOE OF FILL
FWHA/DOT APPROVAL	2-19-03
MAP REVISED	

MONTANA
DEPARTMENT OF TRANSPORTATION


RIGHT OF WAY PLAN
YELLOWSTONE COUNTY

SCALE 1:1000

0 50M 100M

SEE SHEET NO. 2 FOR OWNERSHIP NAMES, ADDRESSES, AREAS, ETC.

STATE	RIGHT OF WAY ID.	SHEET NO.	TOTAL SHEETS
MONTANA	STPHS 56(59)	5	9
PROJECT NUMBER 4443-059			
SAFETY IMPRVMT - OLD US 312			

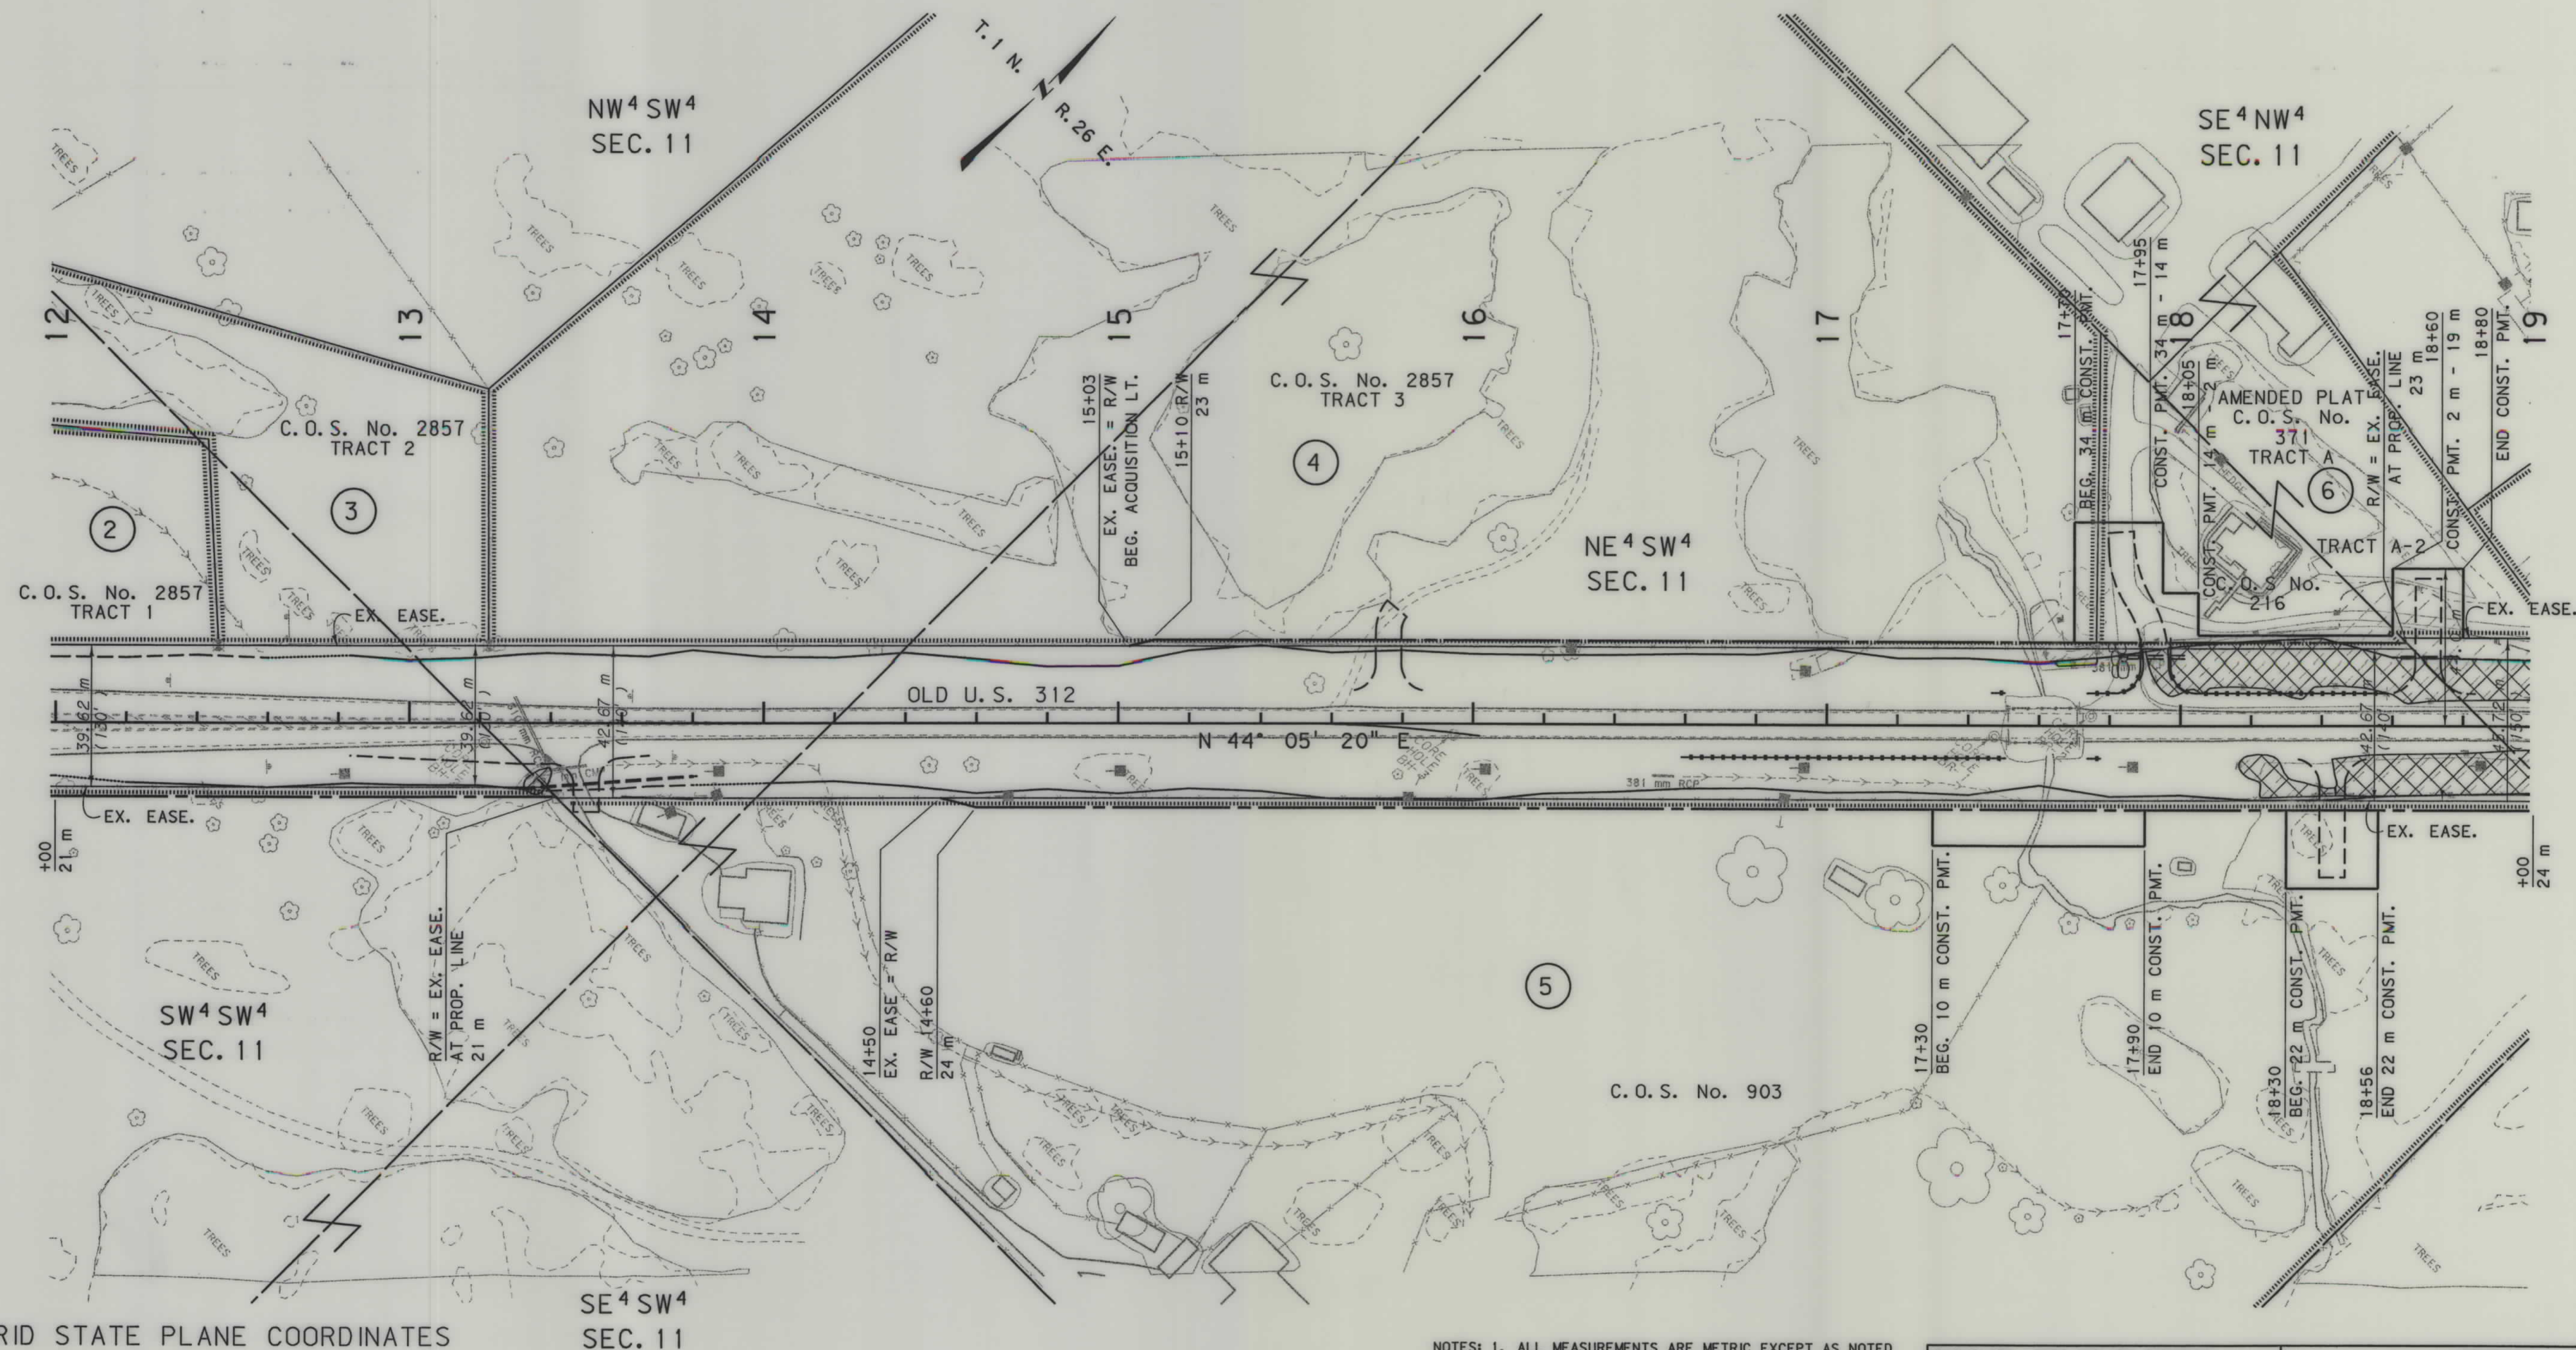

GRID STATE PLANE COORDINATES

THIS IS A STATE PLANE COORDINATE PROJECT. ALL DIMENSIONS, DISTANCES AND AREAS ON THIS PROJECT ARE GRID, EXCEPT FOR THE EXISTING R/W WIDTH DIMENSION, WHICH IS RECORD. THE COMBINATION SCALE FACTOR IS 0.99944363

- NOTES:
1. ALL MEASUREMENTS ARE METRIC EXCEPT AS NOTED
 2. THE PROPOSED R/W LINE WHERE A SPIRAL CURVE TRANSITION IS USED IS A CHORD RATHER THAN A CONCENTRIC CURVE.
 3. THE ENGLISH AREAS ARE FOR INFORMATIONAL PURPOSES ONLY.
 4. ALL STATIONS AND OFFSETS FOR R/W BREAKS ARE IN REFERENCE TO THE R/W BASELINE.

BACKSLOPE LIMITS INCLUDE ROUNDING	TOP OF CUT
CONSTRUCTION LIMITS:	CUT SECTION
	TOE OF FILL
	DITCH BOTTOM
FHWA/DOT APPROVAL	2-19-03
MAP REVISED	1-6-04

MONTANA
DEPARTMENT OF TRANSPORTATION

RIGHT OF WAY PLAN
YELLOWSTONE COUNTY
SCALE 1:1000

0 50M 100M

MONTANA DEPARTMENT OF TRANSPORTATION

MONTANA CADD


H&M ENGINEERING

RDROW

... 4443-059 PLAN 2.1. DESIGNED BY 01/22/04 REVIEWED BY 02:51:30 PM CHECKED BY U9382

SEE SHEET NO. 2 FOR OWNERSHIP NAMES, ADDRESSES, AREAS, ETC.

STATE	RIGHT OF WAY ID.	SHEET NO.	TOTAL SHEETS
MONTANA	STPHS 56(59)	6	9
PROJECT NUMBER 4443-059			
SAFETY IMPRVMT - OLD US 312			

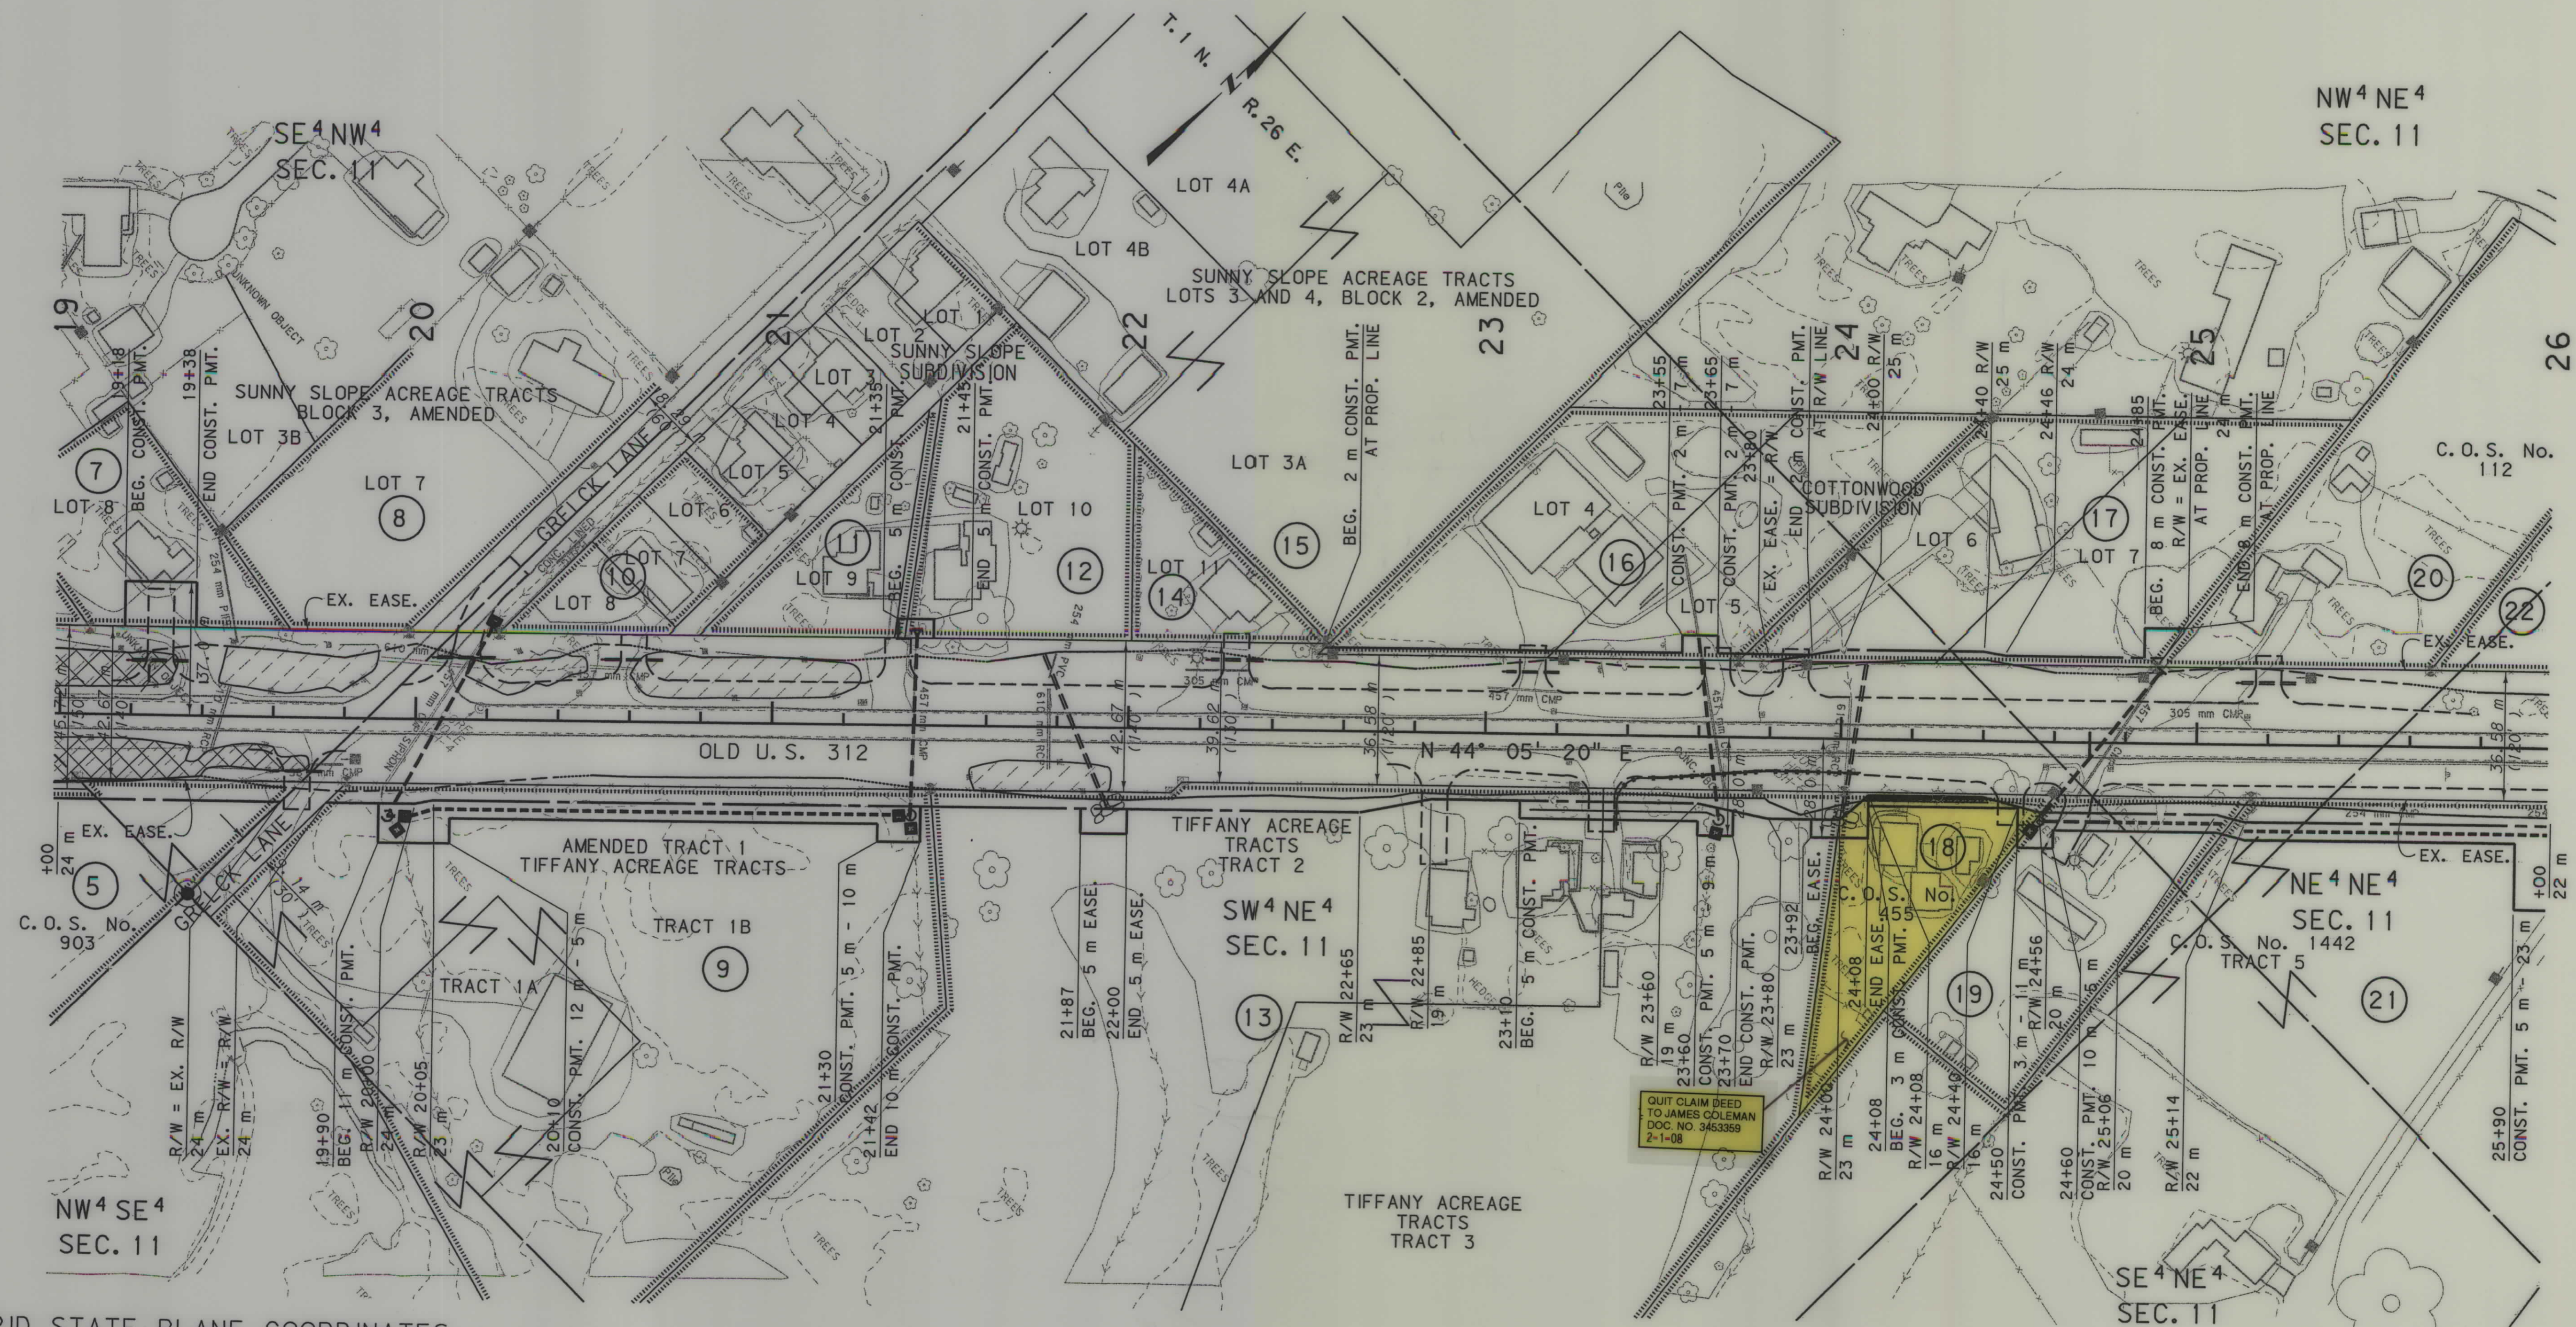

GRID STATE PLANE COORDINATES


THIS IS A STATE PLANE COORDINATE PROJECT. ALL DIMENSIONS, DISTANCES AND AREAS ON THIS PROJECT ARE GRID, EXCEPT FOR THE EXISTING R/W WIDTH DIMENSION, WHICH IS RECORD. THE COMBINATION SCALE FACTOR IS 0.99944363

- NOTES:
1. ALL MEASUREMENTS ARE METRIC EXCEPT AS NOTED
 2. THE PROPOSED R/W LINE WHERE A SPIRAL CURVE TRANSITION IS USED IS A CHORD RATHER THAN A CONCENTRIC CURVE.
 3. THE ENGLISH AREAS ARE FOR INFORMATIONAL PURPOSES ONLY.
 4. ALL STATIONS AND OFFSETS FOR R/W BREAKS ARE IN REFERENCE TO THE R/W BASELINE.

BACKSLOPE LIMITS INCLUDE ROUNDING	TOP OF CUT
CONSTRUCTION LIMITS:	CUT SECTION
	TOE OF FILL
FHWA/DOT APPROVAL	2-19-03
MAP REVISED	12-23-03 3-9-04 5-19-04

MONTANA
DEPARTMENT OF TRANSPORTATION

RIGHT OF WAY PLAN
YELLOWSTONE COUNTY
SCALE 1:1000

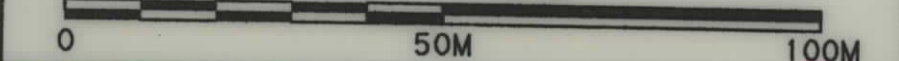


SEE SHEET NO. 2 FOR OWNERSHIP NAMES, ADDRESSES, AREAS, ETC.

P.O.T. 30+23.60 IS N 89°10'57" E
733.85 m FROM THE N¼ CORNER
OF SECTION 11. (FND. BRASS CAP)

P.O.T. 31+16.80 IS S 2°10'40" E
742.77 m FROM THE W¼ CORNER
OF SECTION 1. (FND. BRASS CAP)

STATE	RIGHT OF WAY ID.	SHEET NO.	TOTAL SHEETS
MONTANA	STPHS 56(59)	7	9
PROJECT NUMBER 4443-059			
SAFETY IMPRVMT - OLD US 312			

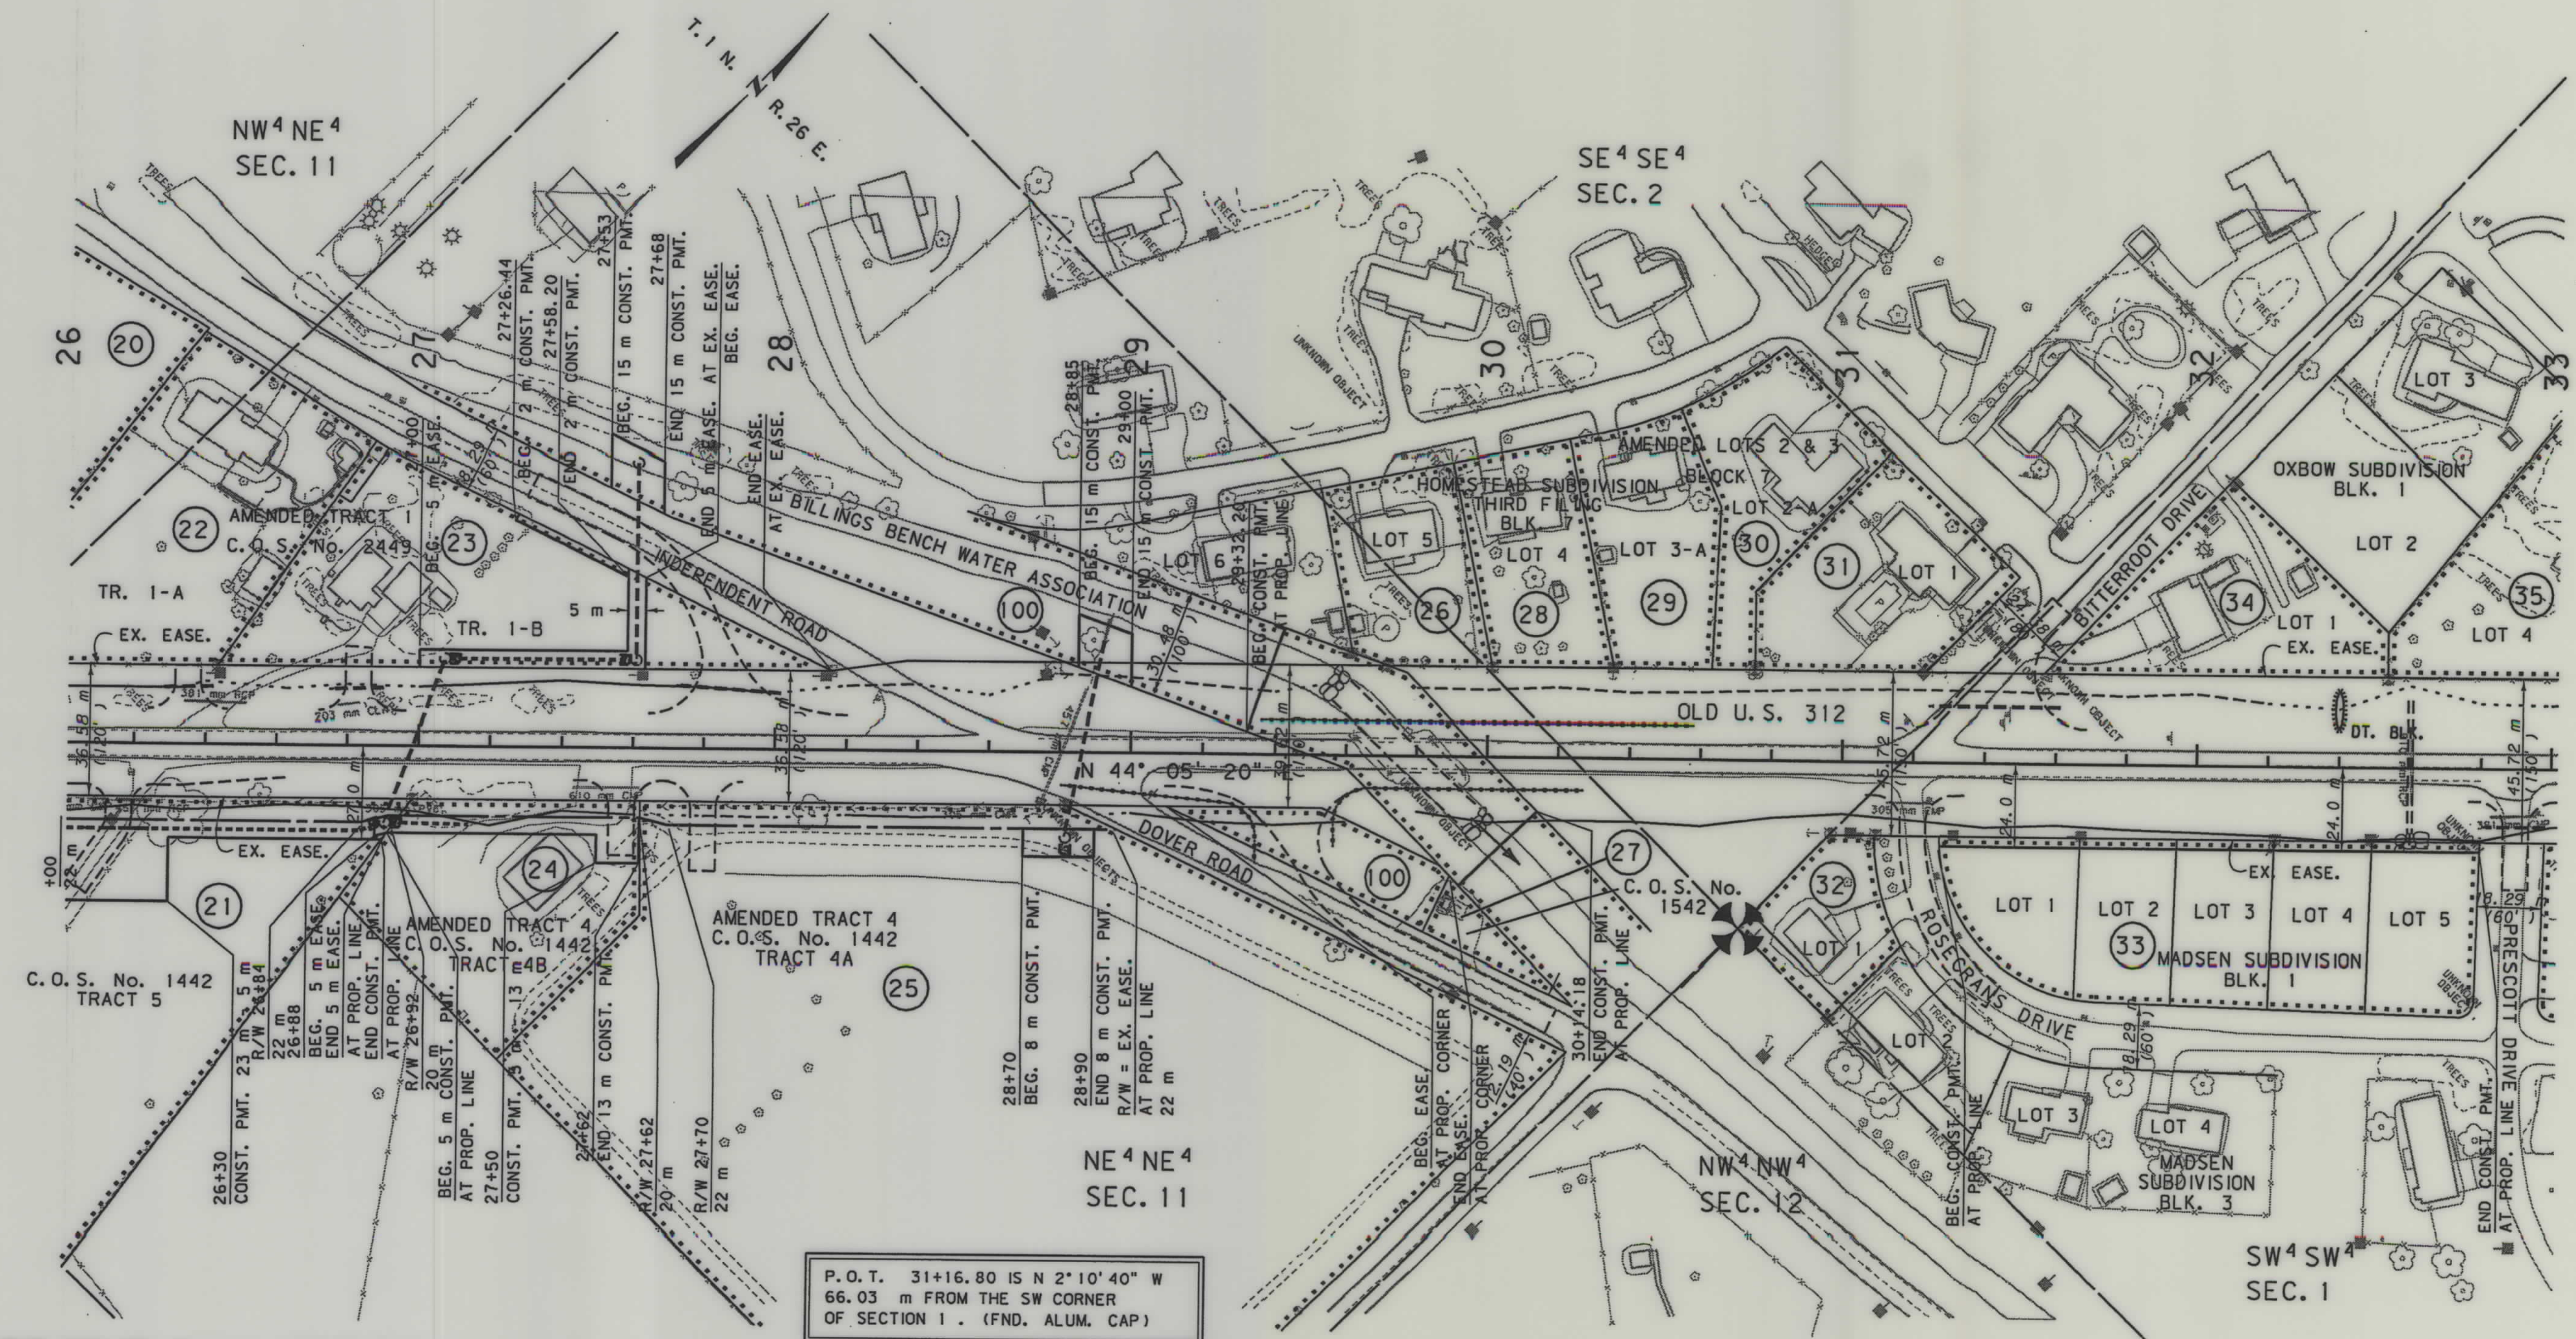

GRID STATE PLANE COORDINATES

THIS IS A STATE PLANE COORDINATE PROJECT.
ALL DIMENSIONS, DISTANCES AND AREAS ON THIS
PROJECT ARE GRID, EXCEPT FOR THE EXISTING
R/W WIDTH DIMENSION, WHICH IS RECORD. THE
COMBINATION SCALE FACTOR IS 0.99944363

P.O.T. 30+23.60 IS S 89°10'57" W
67.36 m FROM THE NE CORNER
OF SECTION 11. (FND. ALUM. CAP)

P.O.T. 31+16.80 IS N 2°10'40" W
66.03 m FROM THE SW CORNER
OF SECTION 1. (FND. ALUM. CAP)


- NOTES:
1. ALL MEASUREMENTS ARE METRIC EXCEPT AS NOTED
 2. THE PROPOSED R/W LINE WHERE A SPIRAL CURVE TRANSITION IS USED IS A CHORD RATHER THAN A CONCENTRIC CURVE.
 3. THE ENGLISH AREAS ARE FOR INFORMATIONAL PURPOSES ONLY.
 4. ALL STATIONS AND OFFSETS FOR R/W BREAKS ARE IN REFERENCE TO THE R/W BASELINE.

BACKSLOPE LIMITS INCLUDE ROUNDING	CUT SECTION
CONSTRUCTION LIMITS:	TOE OF FILL
FHWA/DOT APPROVAL	2-19-03
MAP REVISED	11-26-03 12-23-03 2-12-04
	6-28-04

MONTANA
DEPARTMENT OF TRANSPORTATION
RIGHT OF WAY PLAN
YELLOWSTONE COUNTY
SCALE 1:1000

SEE SHEET NO. 2, 3 FOR OWNERSHIP NAMES, ADDRESSES, AREAS, ETC.

STATE	RIGHT OF WAY ID.	SHEET NO.	TOTAL SHEETS
MONTANA	STPHS 56 (59)	8	9
PROJECT NUMBER 4443-059			
SAFETY IMPRVMT - OLD US 312			

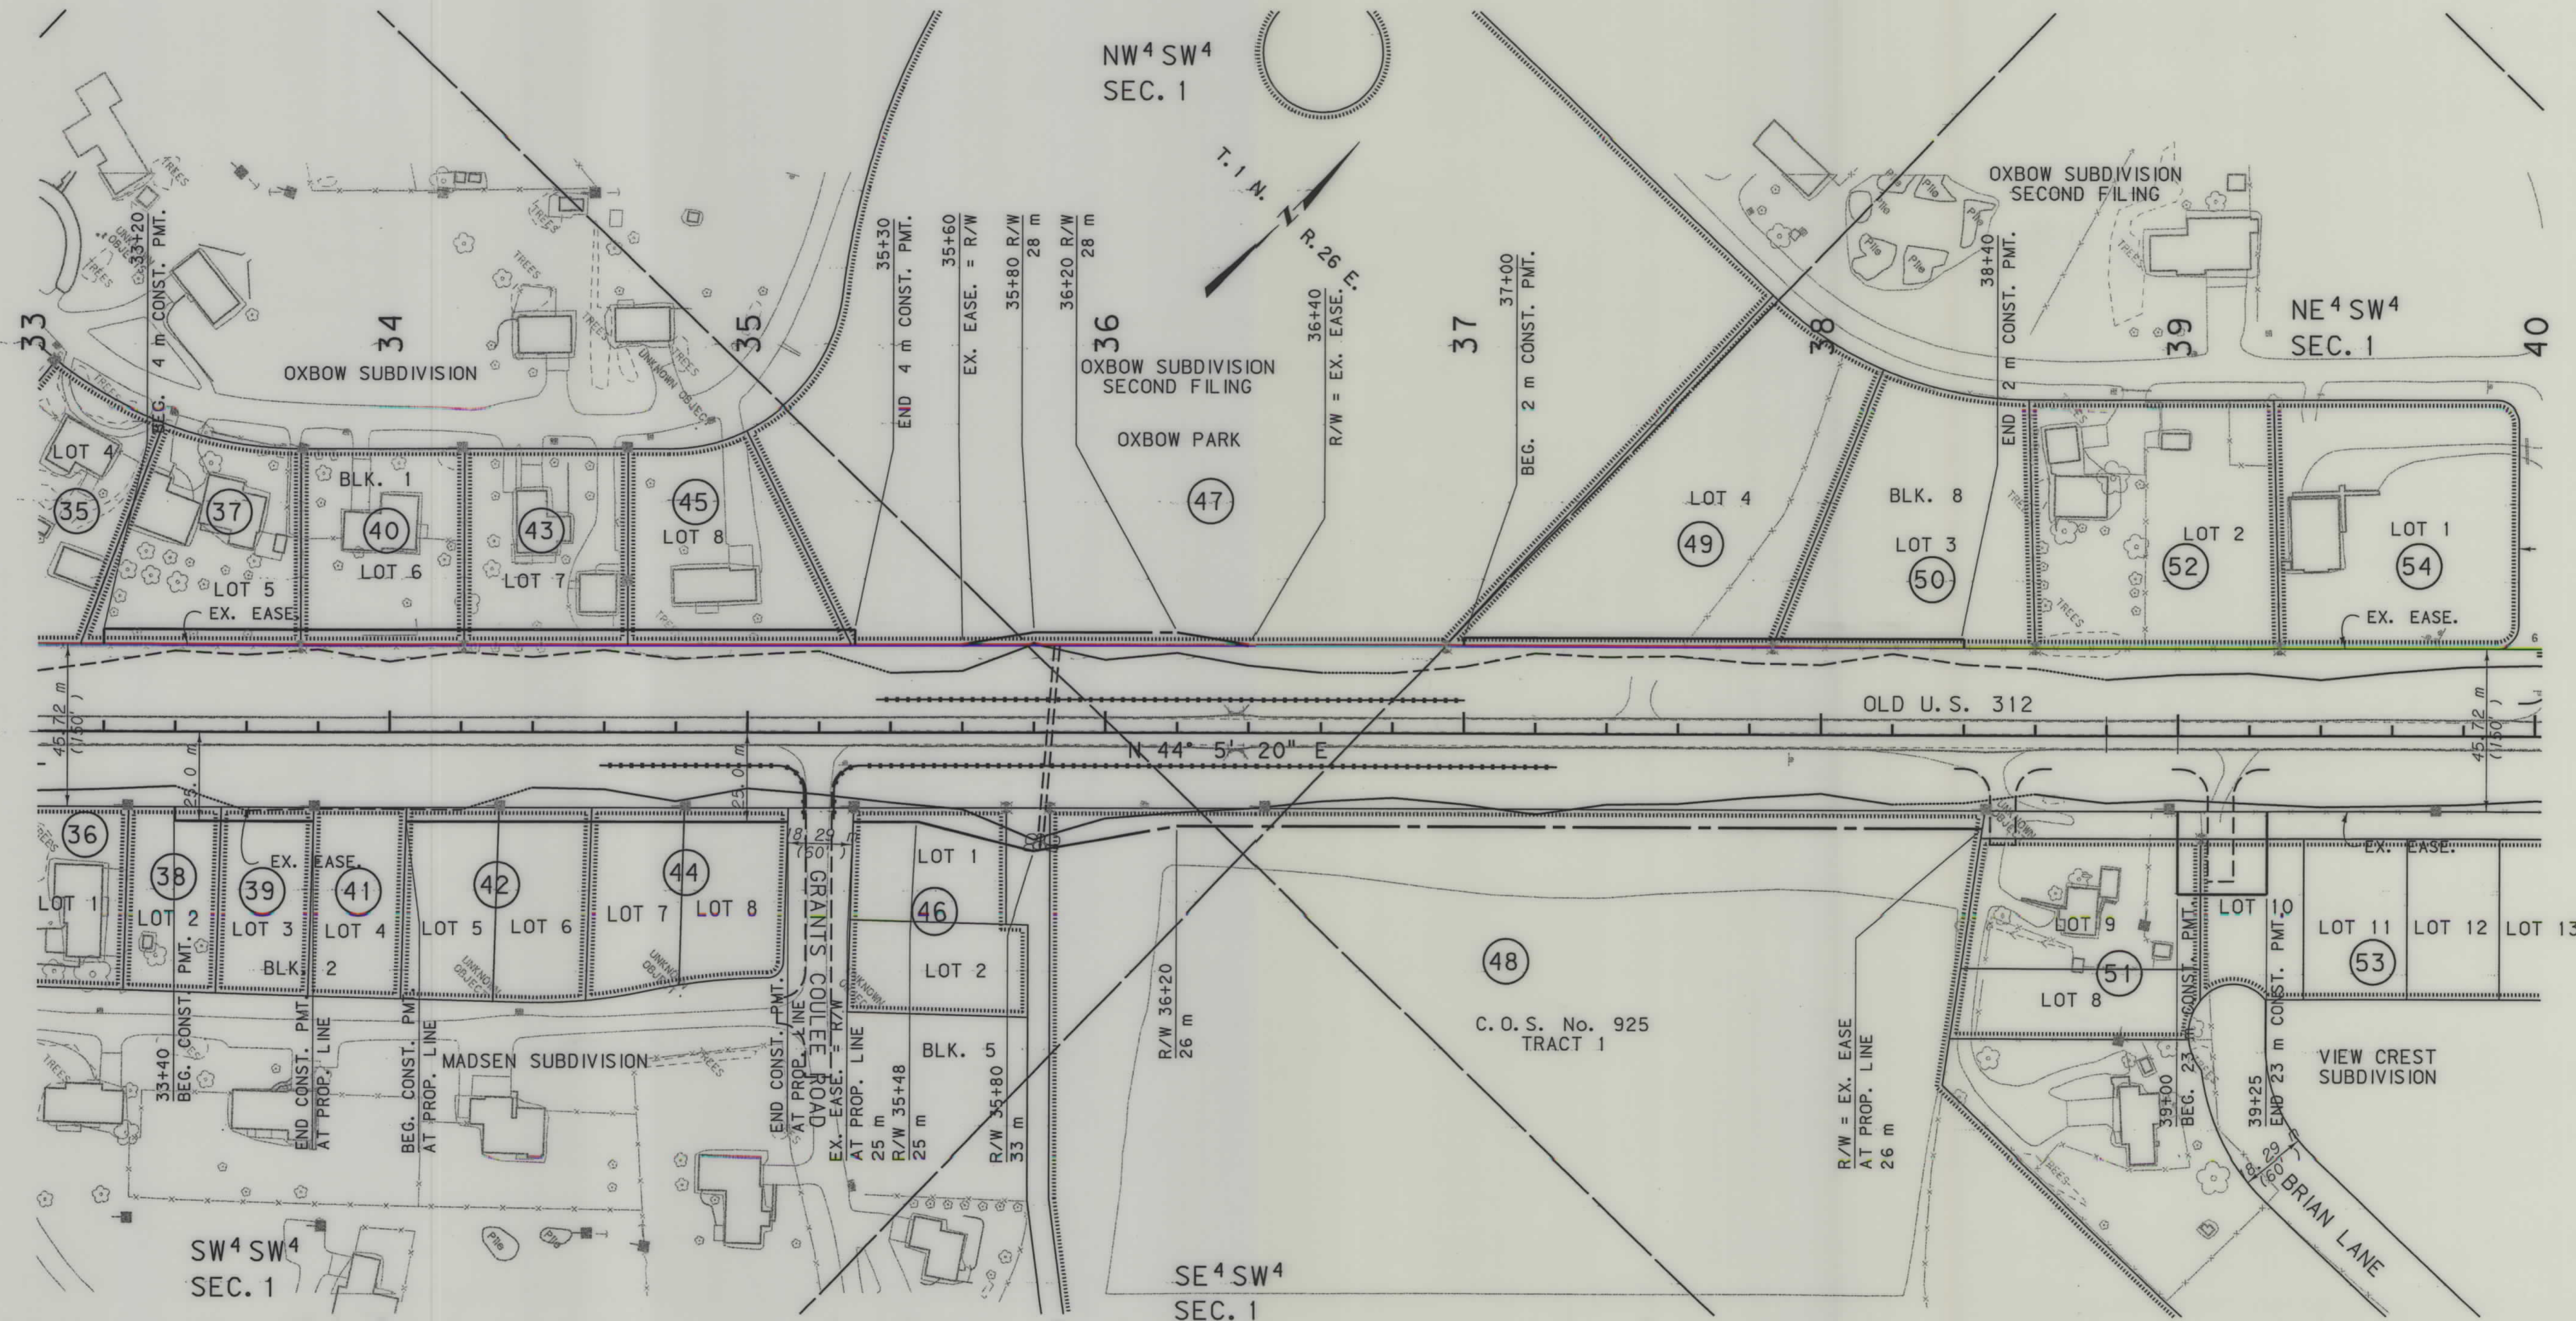

GRID STATE PLANE COORDINATES
THIS IS A STATE PLANE COORDINATE PROJECT.
ALL DIMENSIONS, DISTANCES AND AREAS ON THIS
PROJECT ARE GRID, EXCEPT FOR THE EXISTING
R/W WIDTH DIMENSION, WHICH IS RECORD. THE
COMBINATION SCALE FACTOR IS 0.99944363

- NOTES: 1. ALL MEASUREMENTS ARE METRIC EXCEPT AS NOTED
2. THE PROPOSED R/W LINE WHERE A SPIRAL CURVE TRANSITION IS USED IS A CHORD RATHER THAN A CONCENTRIC CURVE.
3. THE ENGLISH AREAS ARE FOR INFORMATIONAL PURPOSES ONLY.
4. ALL STATIONS AND OFFSETS FOR R/W BREAKS ARE IN REFERENCE TO THE R/W BASELINE.


BACKSLOPE LIMITS INCLUDE ROUNDING	
CONSTRUCTION LIMITS:	
CUT SECTION	TOP OF CUT
TOE OF FILL	DITCH BOTTOM
FHWA/DOT APPROVAL 2-19-03	
MAP REVISED 12-23-03 3-12-04	

MONTANA
DEPARTMENT OF TRANSPORTATION
RIGHT OF WAY PLAN
YELLOWSTONE COUNTY
SCALE 1"=1000
50M 100M

SEE SHEET NO. 3 FOR OWNERSHIP NAMES, ADDRESSES, AREAS, ETC.

P.O.T. 41+80.06 IS N 88°23'58" E
768.31 m FROM THE W 1/4 CORNER
OF SECTION 1. (FND. BRASS CAP)

STATE	RIGHT OF WAY ID.	SHEET NO.	TOTAL SHEETS
MONTANA	STPHS 56(59)	9	9
PROJECT NUMBER 4443-059			
SAFETY IMPRVMT - OLD US 312			

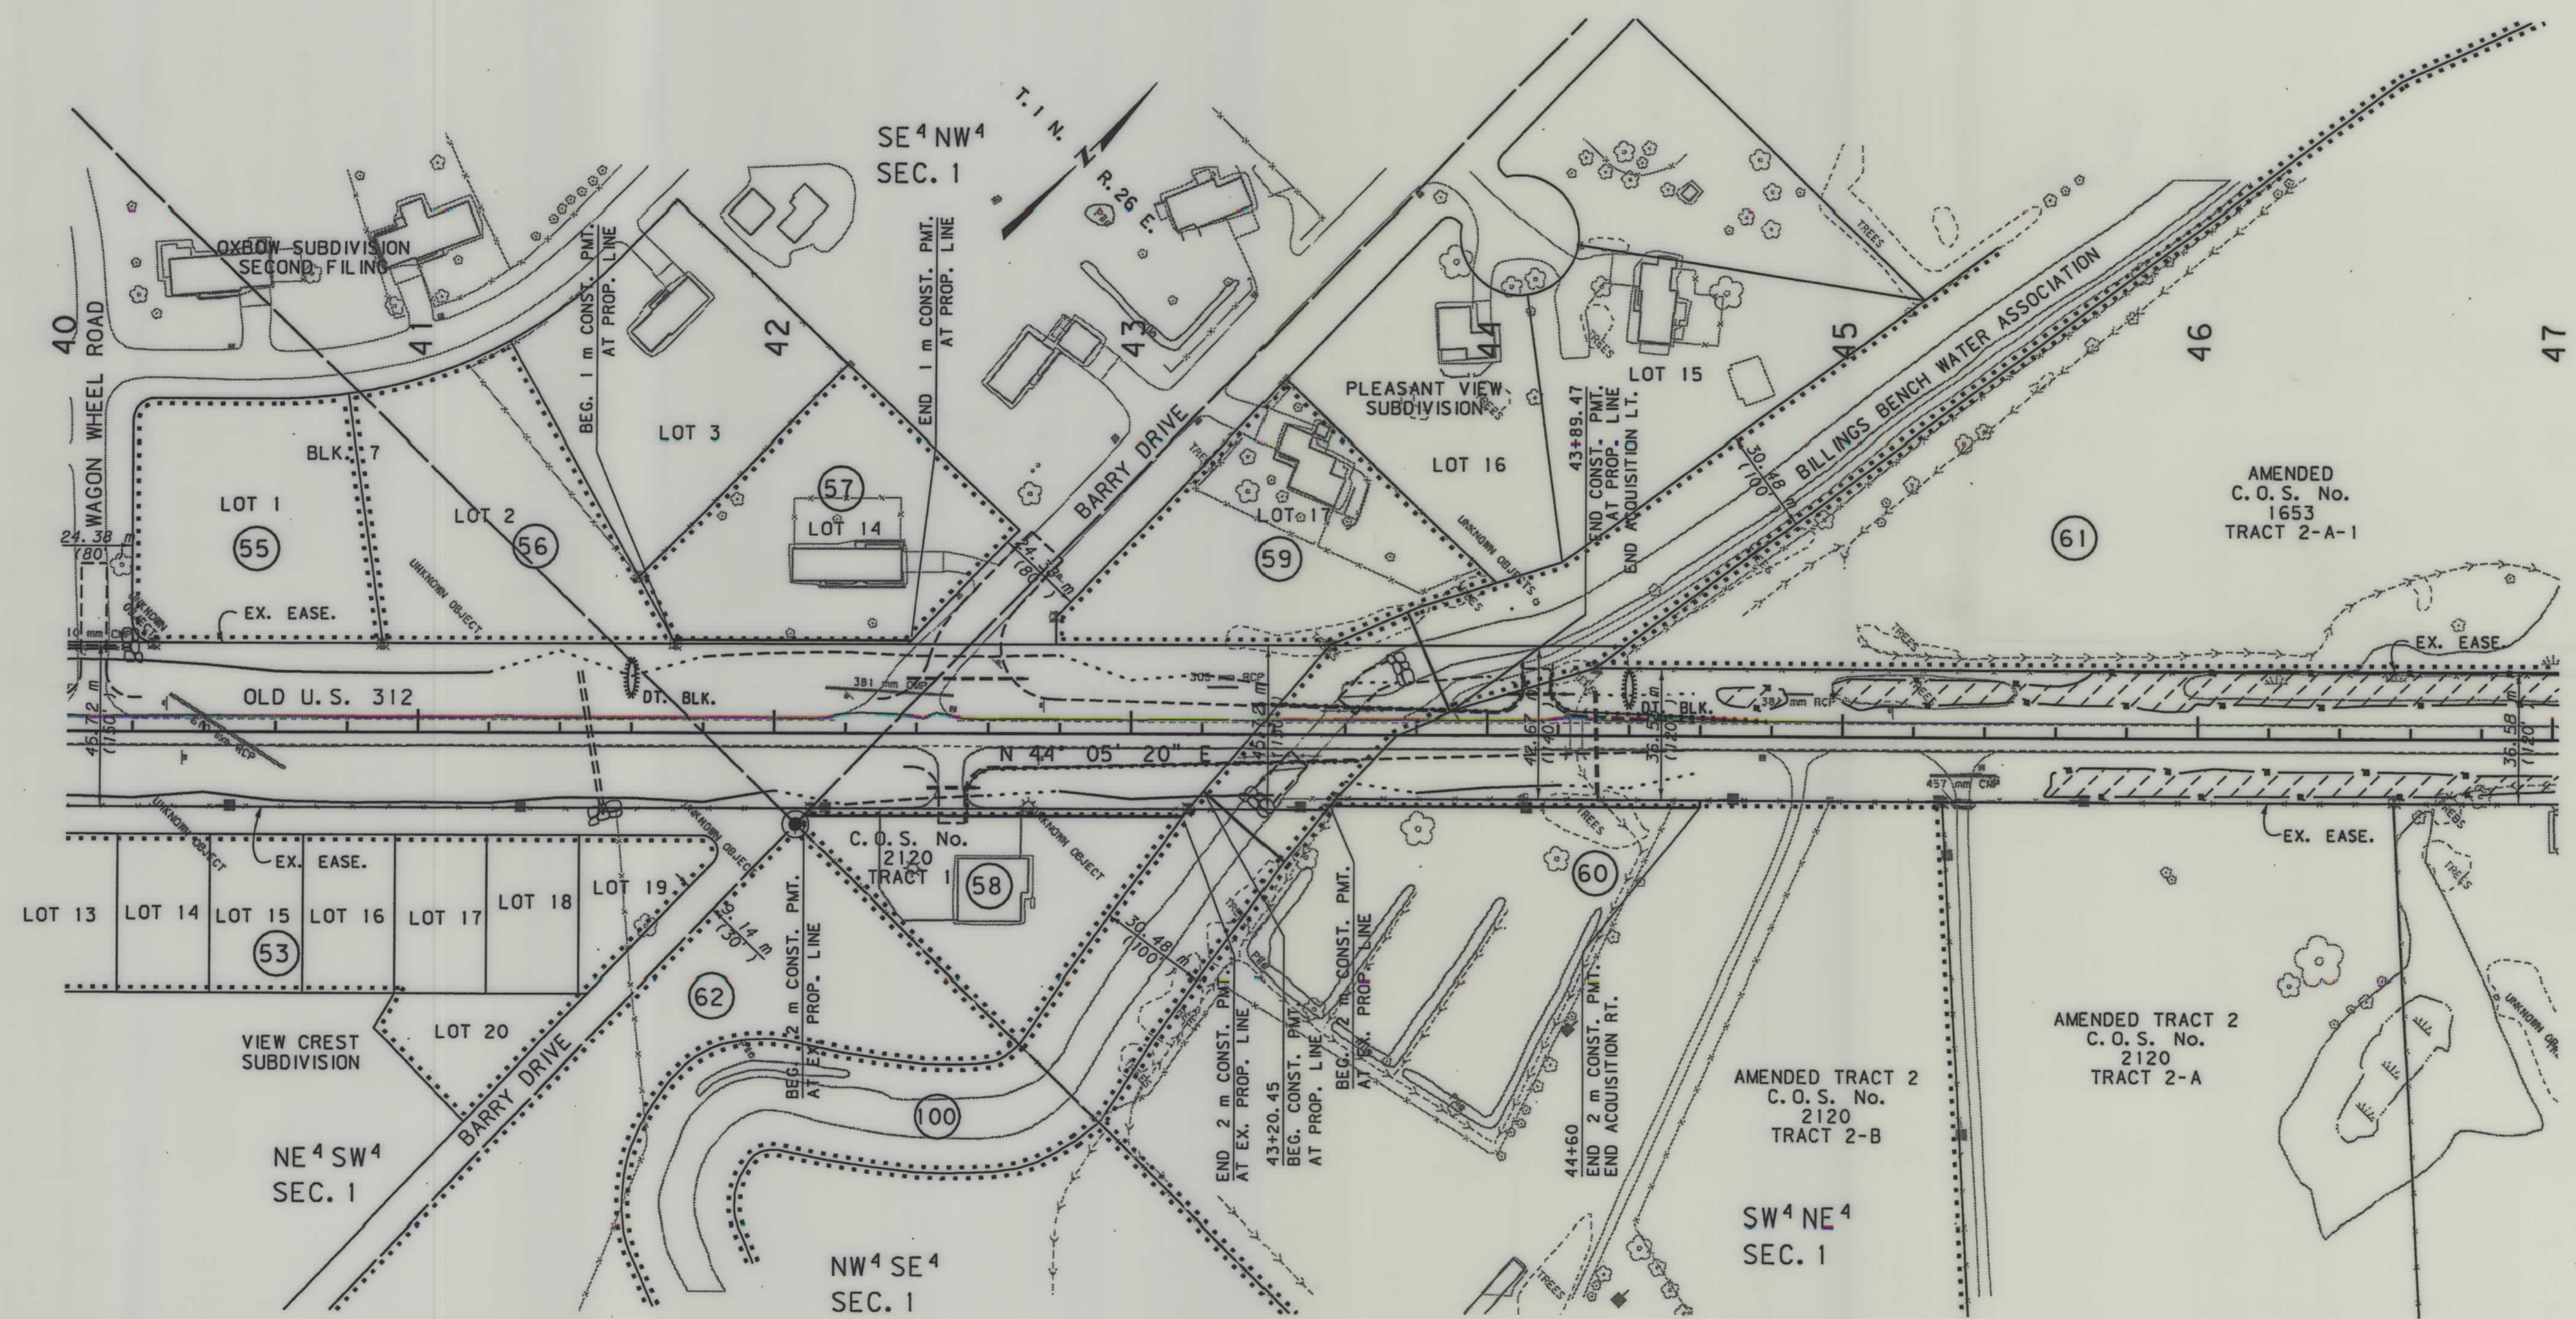

GRID STATE PLANE COORDINATES

THIS IS A STATE PLANE COORDINATE PROJECT.
ALL DIMENSIONS, DISTANCES AND AREAS ON THIS
PROJECT ARE GRID, EXCEPT FOR THE EXISTING
R/W WIDTH DIMENSION, WHICH IS RECORD. THE
COMBINATION SCALE FACTOR IS 0.99944363

P.O.T. 41+80.06 IS S 88°23'58" W
36.41 m FROM THE C 1/4 CORNER
OF SECTION 1. (FND. ALUM. CAP)

- NOTES:
1. ALL MEASUREMENTS ARE METRIC EXCEPT AS NOTED
 2. THE PROPOSED R/W LINE WHERE A SPIRAL CURVE TRANSITION IS USED IS A CHORD RATHER THAN A CONCENTRIC CURVE.
 3. THE ENGLISH AREAS ARE FOR INFORMATIONAL PURPOSES ONLY.
 4. ALL STATIONS AND OFFSETS FOR R/W BREAKS ARE IN REFERENCE TO THE R/W BASELINE.

BACKSLOPE LIMITS INCLUDE ROUNDING
CONSTRUCTION LIMITS:
CUT SECTION
TOE OF FILL
TOP OF CUT
DITCH BOTTOM

FHWA/DOT APPROVAL 2-19-03
MAP REVISED 11-26-03 3-12-04 6-28-04

MONTANA
DEPARTMENT OF TRANSPORTATION

RIGHT OF WAY PLAN
YELLOWSTONE COUNTY
SCALE 1:1000

0 50M 100M