

PLANS

NOT

TO

SCALE



N<sup>2</sup> Sec. 15  
Marion D. Schmoyer  
Richard Dean Schmoyer (Minor)  
Deed From County

Req. SAR 51(2)  
Sta. 0+00.0  
Revised June 8, 1950

End SAR 51(2) Sta. 14+78.3  
Req. 5-51(2) Sta. 14+78.3

All Sec. 10  
Marion D. Schmoyer  
Richard Dean Schmoyer (Minor)  
Deed From County

All Sec. 11  
Marion D. Schmoyer  
Richard Dean Schmoyer (Minor)  
Deed From County

All Sec. 2  
Marion D. Schmoyer  
Richard Dean Schmoyer (Minor)  
Deed From County

| FED. ROAD DIST. NO. | STATE | FED. AID PROJ. NO. | A/W NO. | SHEET NO. | TOTAL SHEETS |
|---------------------|-------|--------------------|---------|-----------|--------------|
| 1                   | MONT. | 551(1)             | 8126    | 1         | 3            |

STATE OF MONTANA  
STATE HIGHWAY COMMISSION  
PLAT SHOWING LAND  
REQUIRED FOR RIGHT OF WAY  
FALLON COUNTY


SCALE 1"=400' MAP COMPLETED JAN. 1949

DESCRIPTIONS WRITTEN BY \_\_\_\_\_ DATE \_\_\_\_\_

DESCRIPTIONS CHECKED BY \_\_\_\_\_ DATE \_\_\_\_\_

APPROVED BY \_\_\_\_\_ PLANS DEPT.

APPROVED BY \_\_\_\_\_ R/W ENGINEER

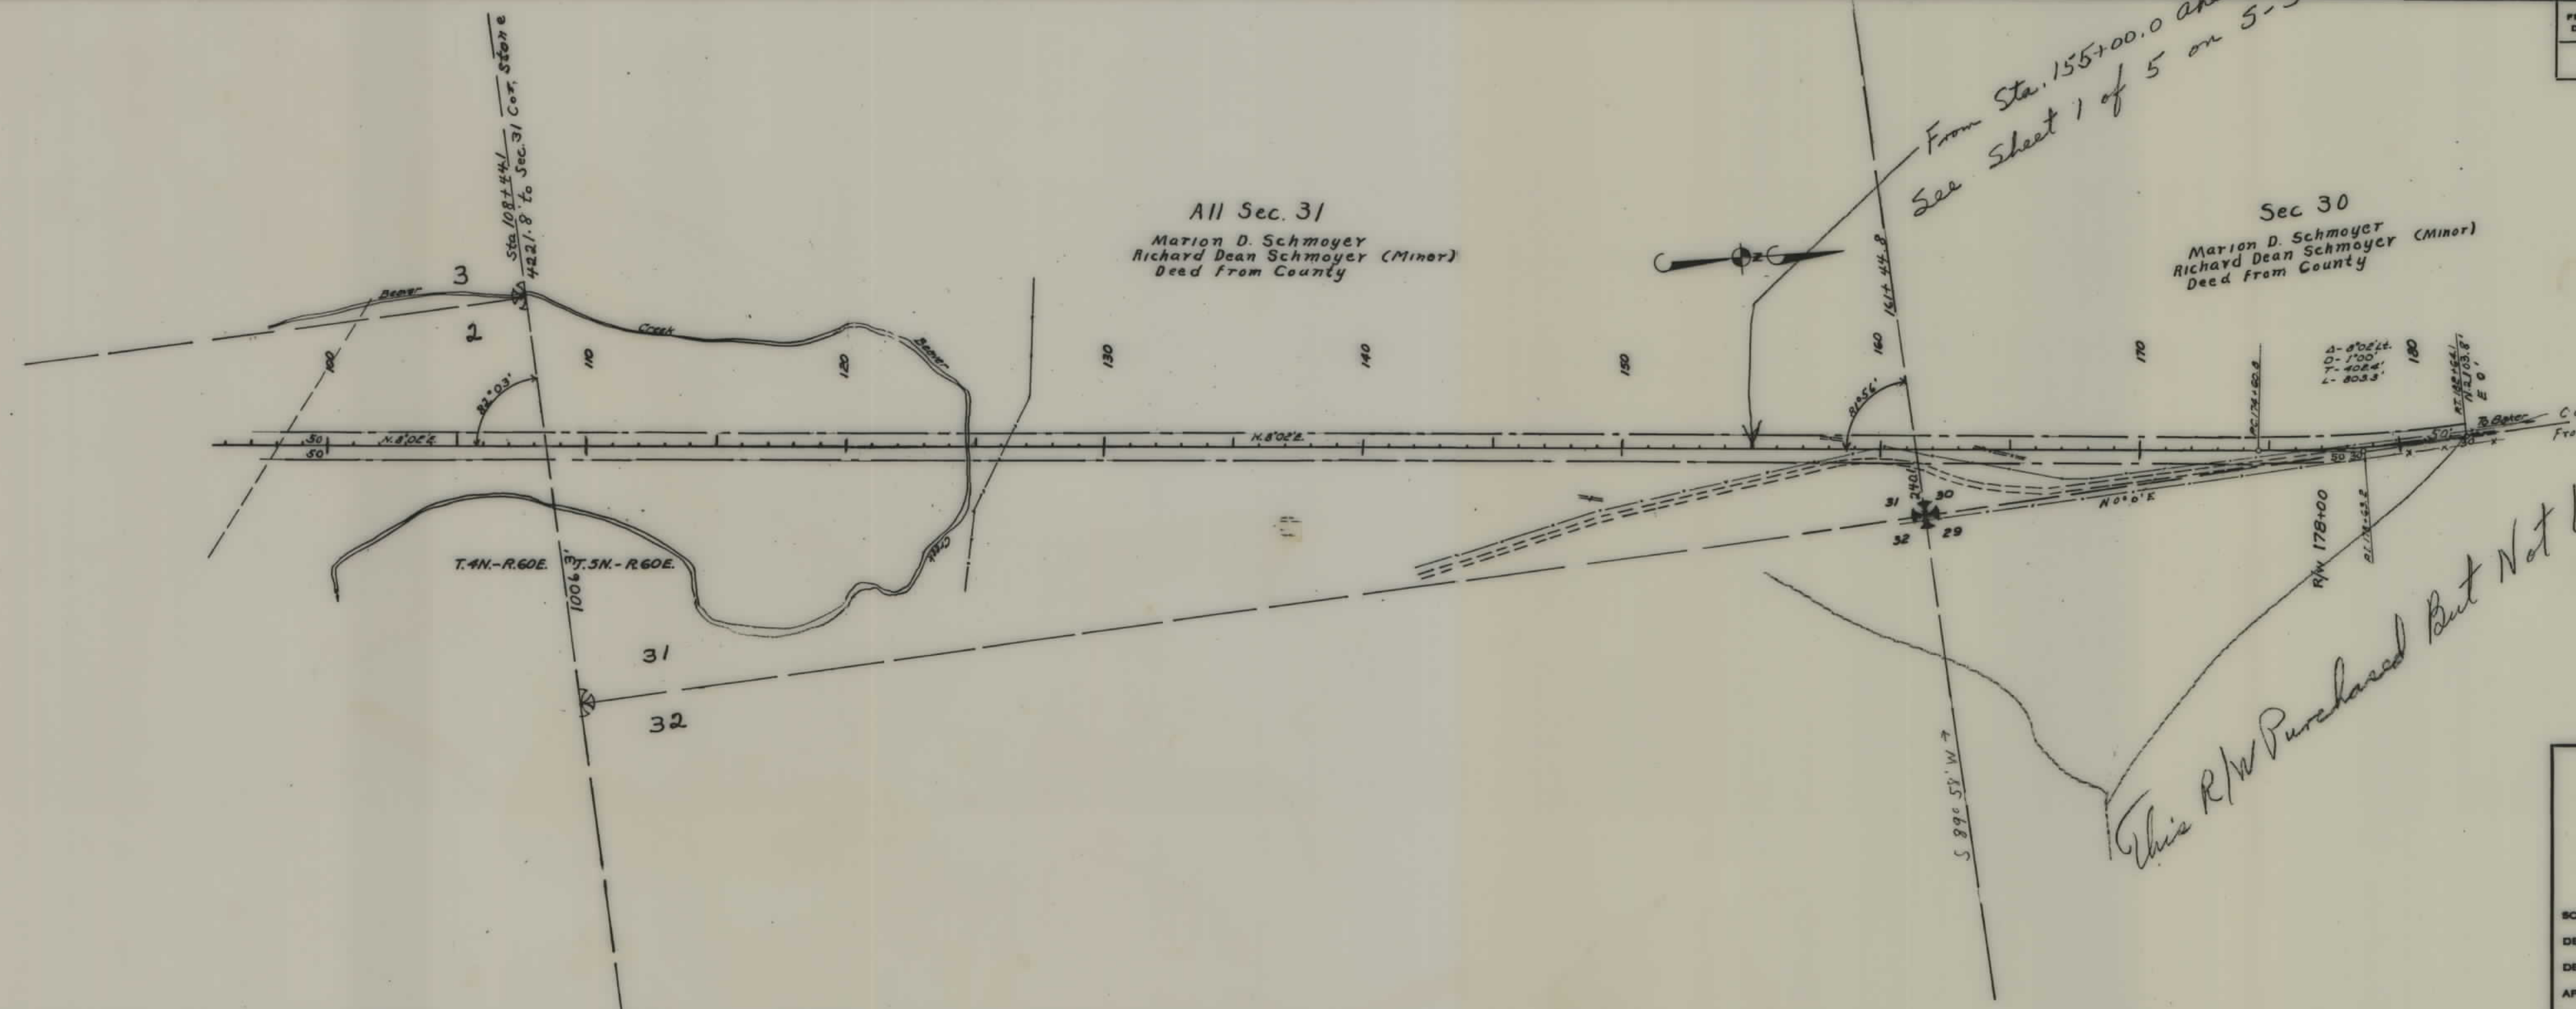

| FED. ROAD DIST. NO. | STATE | FED. AID PROJ. NO. | R/W NO. | SHEET NO. | TOTAL SHEETS |
|---------------------|-------|--------------------|---------|-----------|--------------|
| 1                   | MONT. | 551(1)             | 8126    | 2         | 3            |

STATE OF MONTANA  
STATE HIGHWAY COMMISSION  
PLAT SHOWING LAND  
REQUIRED FOR RIGHT OF WAY  
FALLON COUNTY

SCALE 1"= 400' MAP COMPLETED JAN 1949

DESCRIPTIONS WRITTEN BY \_\_\_\_\_ DATE \_\_\_\_\_


DESCRIPTIONS CHECKED BY \_\_\_\_\_ DATE \_\_\_\_\_

APPROVED BY \_\_\_\_\_ PLANS DEPT.

APPROVED BY \_\_\_\_\_ R/W ENGINEER



| FED. ROAD DIST. NO. | STATE | FED. AID PROJ. NO. | R/W No. | SHEET NO. | TOTAL SHEETS |
|---------------------|-------|--------------------|---------|-----------|--------------|
| 1                   | MONT. | 551(1)             | 8126    | 3         | 3            |

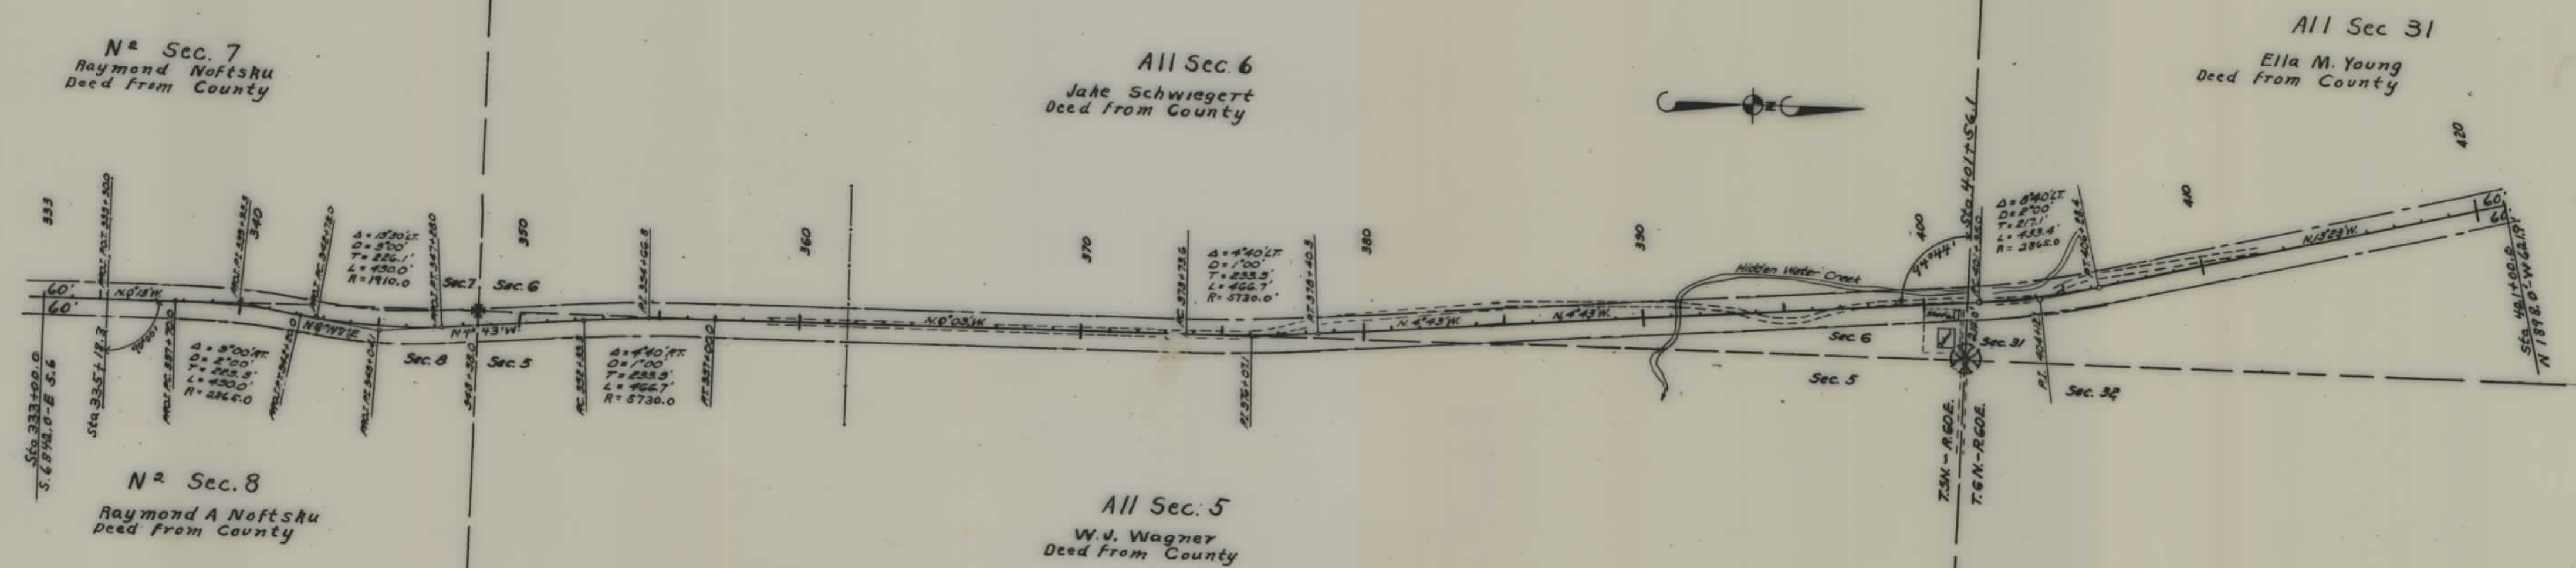

R/W purchased but never used!  
 For R/W on Const. Line See Page of or 5-51(2).

STATE OF MONTANA  
 STATE HIGHWAY COMMISSION  
 PLAT SHOWING LAND  
 REQUIRED FOR RIGHT OF WAY  
 FALLON COUNTY

SCALE 1"= 400' MAP COMPLETED JAN. 1949

DESCRIPTIONS WRITTEN BY \_\_\_\_\_ DATE \_\_\_\_\_

DESCRIPTIONS CHECKED BY \_\_\_\_\_ DATE \_\_\_\_\_

APPROVED BY \_\_\_\_\_ PLANS DEPT.

APPROVED BY \_\_\_\_\_ R/W ENGINEER