


PLANS

NOT

TO


SCALE

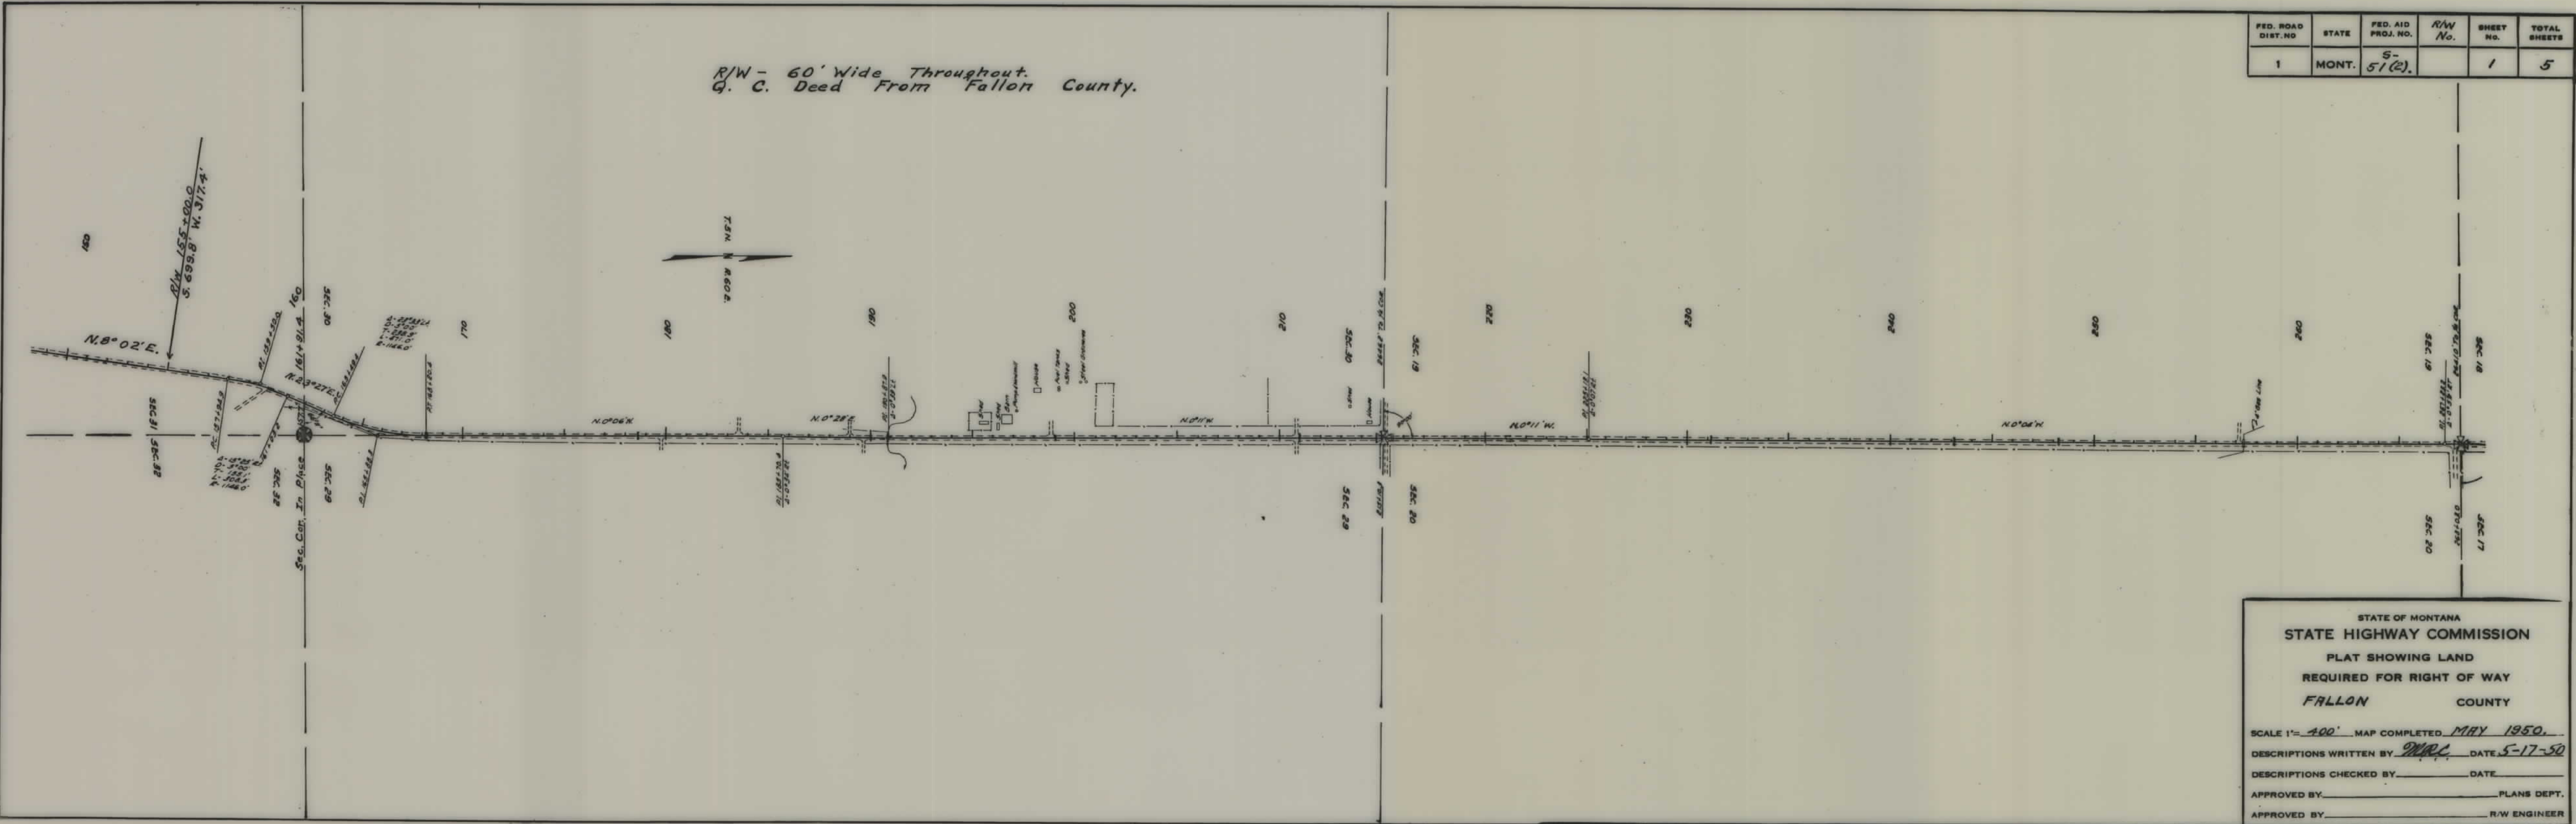

FED. ROAD DIST. NO.	STATE	FED. AID PROJ. NO.	R/W No.	SHEET NO.	TOTAL SHEETS
1	MONT.	5-51(2)		1	5

R/W - 60' Wide Throughout.
Q. C. Deed From Fallon County.

FED. ROAD DIST. NO.	STATE	FED. AID PROJ. NO.	R/W No.	SHEET NO.	TOTAL SHEETS
1	MONT.	5-51(2)		2	5

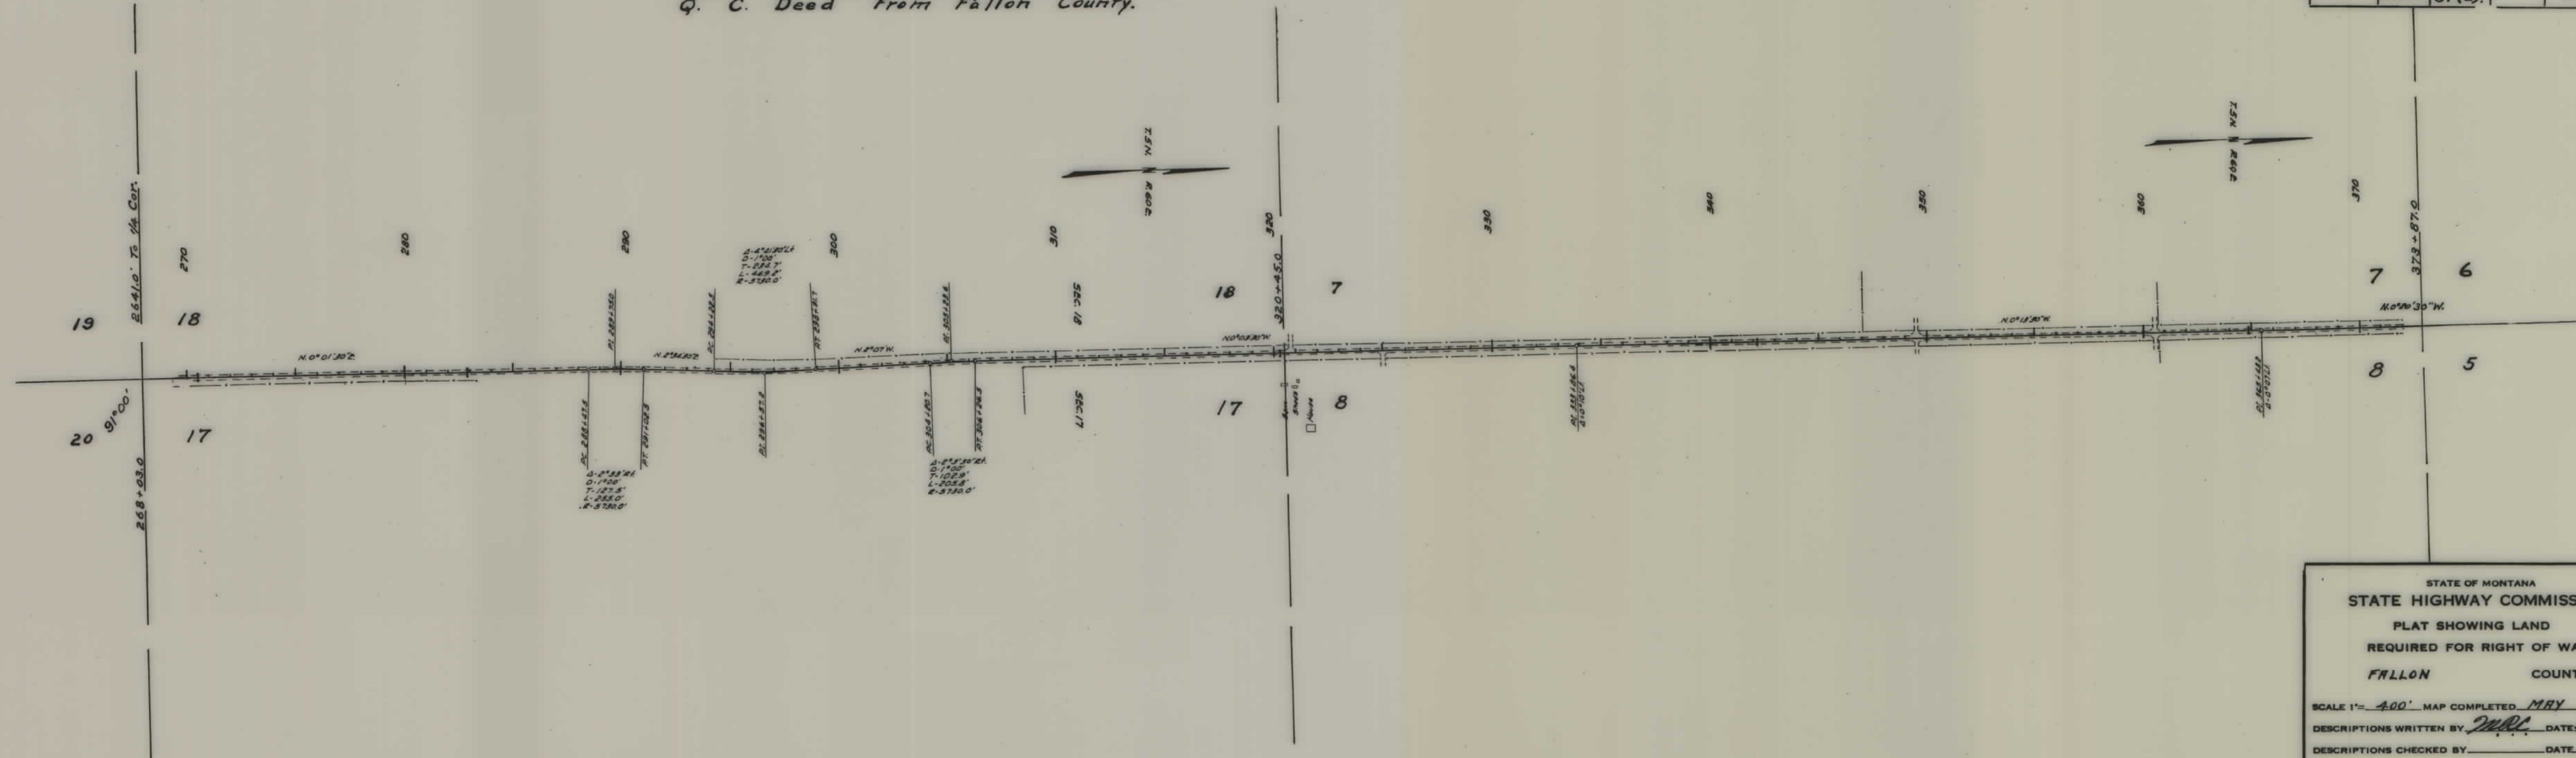

STATE OF MONTANA
STATE HIGHWAY COMMISSION
PLAT SHOWING LAND
REQUIRED FOR RIGHT OF WAY
FALLON COUNTY

SCALE 1"= 400' MAP COMPLETED MAY 1950.
DESCRIPTIONS WRITTEN BY J.M.P. DATE 5-17-50.
DESCRIPTIONS CHECKED BY _____ DATE _____
APPROVED BY _____ PLANS DEPT.
APPROVED BY _____ R/W ENGINEER


R/W - 60' Wide Throughout.
Q. C. Deed From Fallon County.

FED. ROAD DIST. NO.	STATE	FED. AID PROJ. NO.	R/W No.	SHEET NO.	TOTAL SHEETS
1	MONT.	51 (2)		3	5



STATE OF MONTANA
STATE HIGHWAY COMMISSION
PLAT SHOWING LAND
REQUIRED FOR RIGHT OF WAY
FALLON COUNTY

SCALE 1"=400' MAP COMPLETED MAY 1950.
DESCRIPTIONS WRITTEN BY MRC DATE 5-17-50
DESCRIPTIONS CHECKED BY _____ DATE _____
APPROVED BY _____ PLANS DEPT.
APPROVED BY _____ R/W ENGINEER

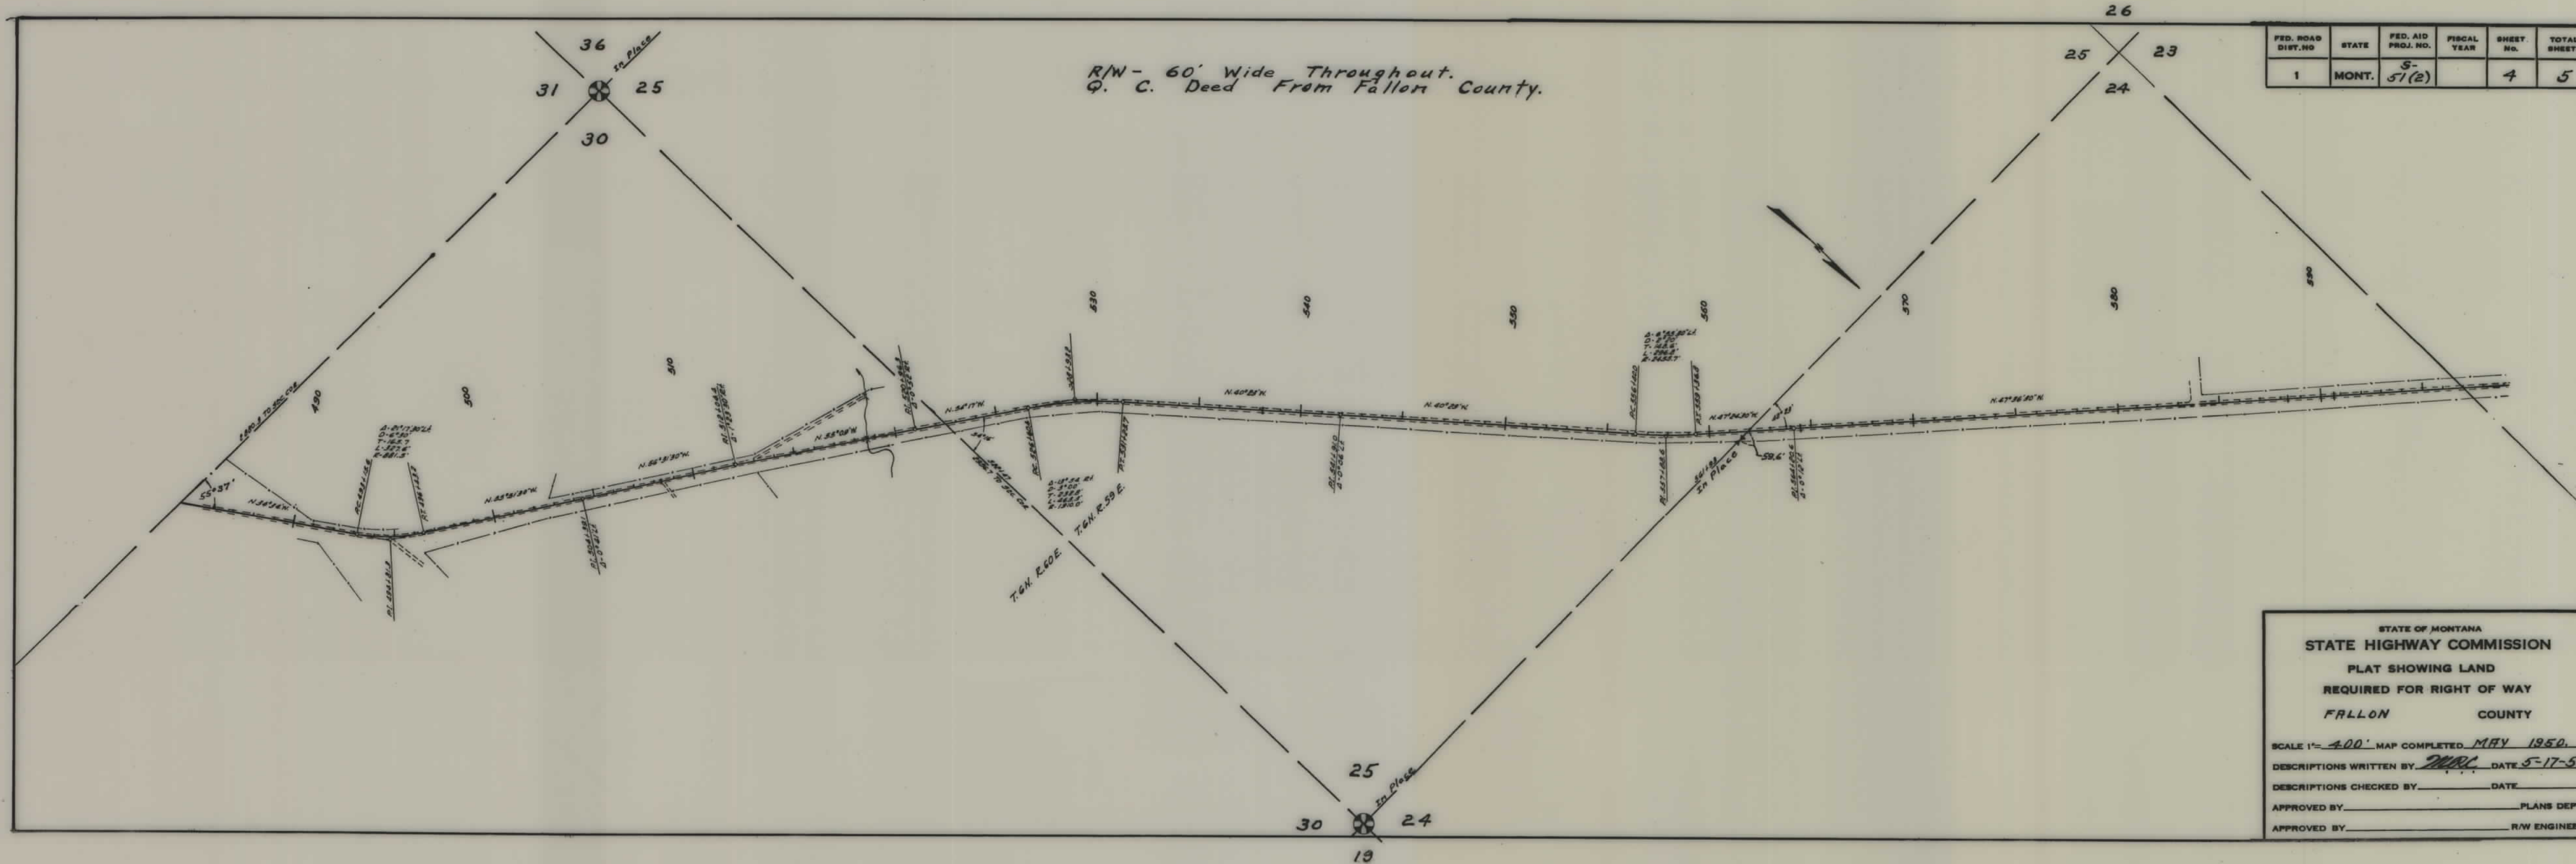


FED. ROAD DIST. NO.	STATE	FED. AID PROJ. NO.	FISCAL YEAR	SHEET NO.	TOTAL SHEETS
1	MONT.	5-51(2)		4	5

STATE OF MONTANA
 STATE HIGHWAY COMMISSION
 PLAT SHOWING LAND
 REQUIRED FOR RIGHT OF WAY
 FALLON COUNTY

SCALE 1" = 400' MAP COMPLETED MAY 1950.
 DESCRIPTIONS WRITTEN BY MRC DATE 5-17-50.
 DESCRIPTIONS CHECKED BY _____ DATE _____
 APPROVED BY _____ PLANS DEPT.
 APPROVED BY _____ R/W ENGINEER

R/W - 60' Wide Throughout.
Q. C. Deed From Fallon County.

FED. ROAD DIST. NO.	STATE	FED. AID PROJ. NO.	R/W No.	SHEET NO.	TOTAL SHEETS
1	MONT.	S-51(2)		5	5

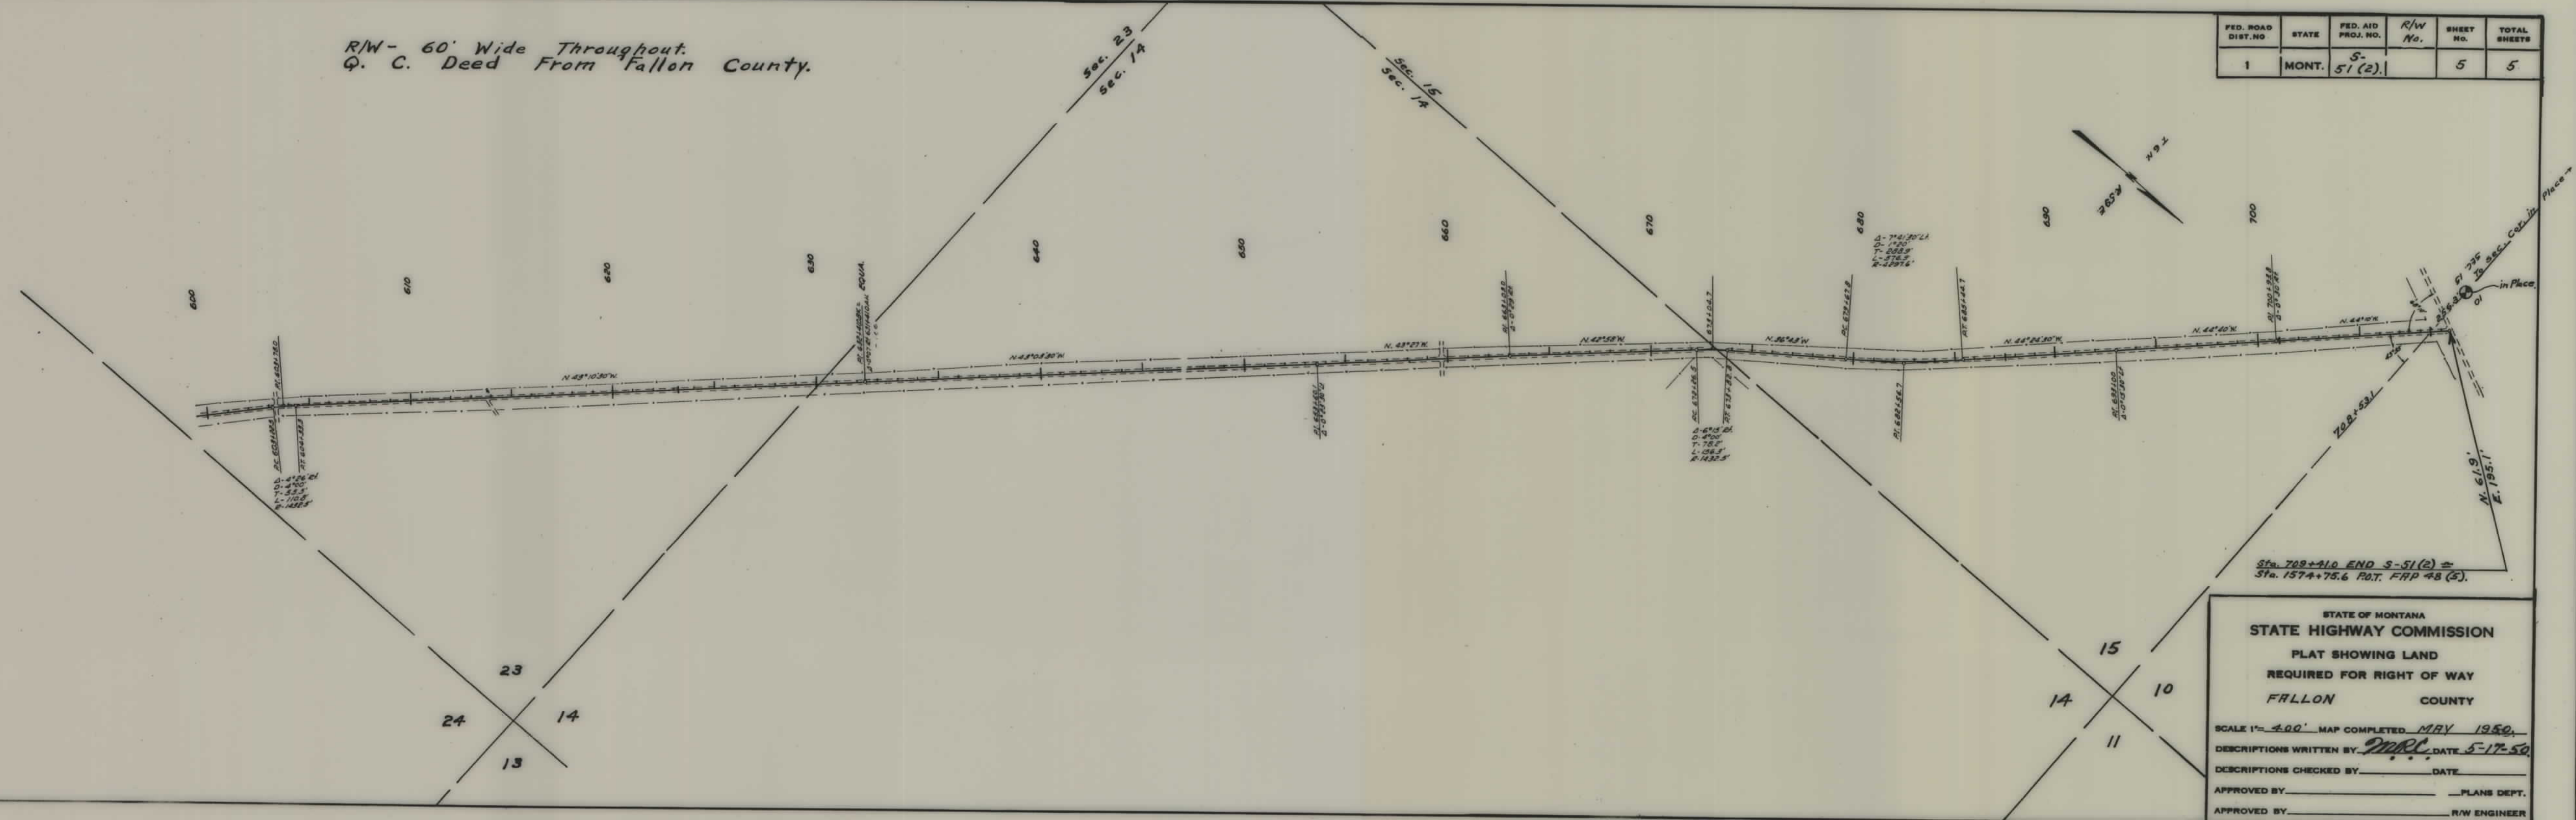

Sta. 709+41.0 END S-51(2) =
Sta. 1574+75.6 P.O.T. FHP 48 (S).

STATE OF MONTANA
STATE HIGHWAY COMMISSION
PLAT SHOWING LAND
REQUIRED FOR RIGHT OF WAY
FALLON COUNTY

SCALE 1" = 400' MAP COMPLETED MAY 1950.
DESCRIPTIONS WRITTEN BY MRC DATE 5-17-50
DESCRIPTIONS CHECKED BY _____ DATE _____
APPROVED BY _____ PLANS DEPT.
APPROVED BY _____ R/W ENGINEER