

PLANS
NOT
TO
SCALE

FED. ROAD DIST. NO.	STATE	FED. AID PROJECT NUMBERS		STATE NO.	SHEET NO.	TOTAL SHEETS
		CONST. NO.	R/W NO.			
8	MONT.		ER.F.O. - 62(3)	4062-03	1	3

EAST GLACIER-KIOWA JUNCTION


STATE OF MONTANA
STATE HIGHWAY COMMISSION

RIGHT OF WAY PLAN OF

FEDERAL AID PROJECT NO. E.R.F.O. - 62(3)


EAST GLACIER-KIOWA JUNCTION

LENGTH 0.617 MILES

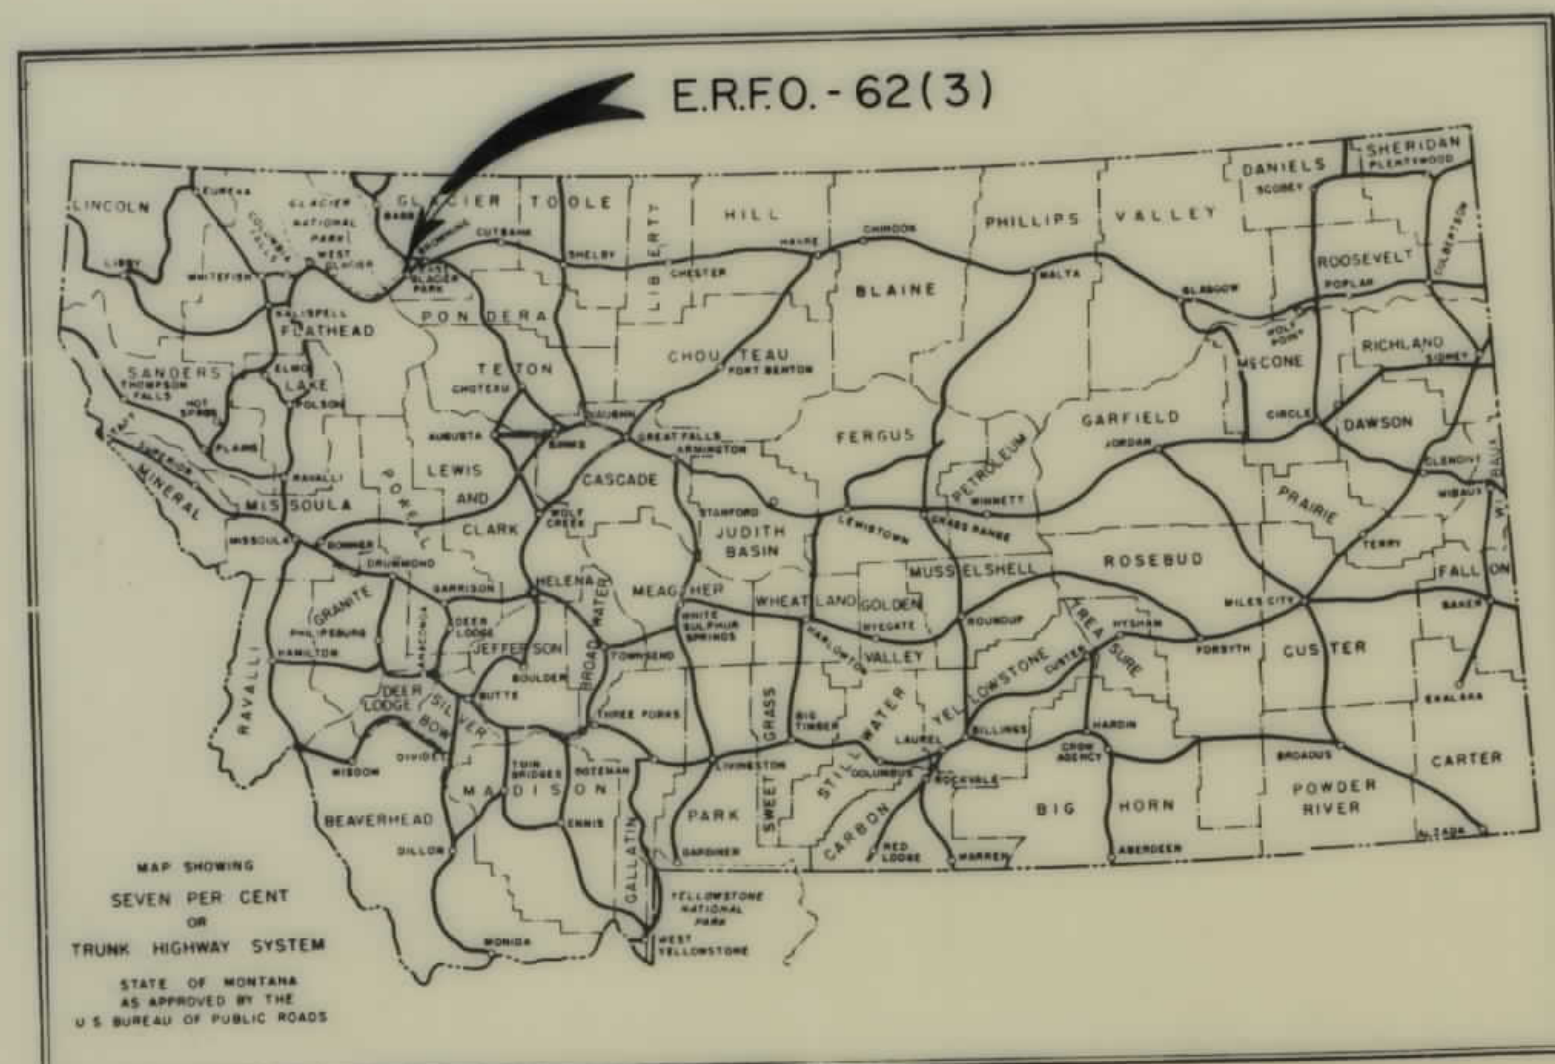

INDEX		
PARCEL NO.	OWNERSHIPS	SHEET NO.



CONVENTIONAL SIGNS		
STATE AND NATIONAL LINE.....	---	
COUNTY LINE.....	---	
CITY, VILLAGE OR BOROUGH LINE.....	---	
TOWNSHIP LINE.....	---	
SECTION LINE.....	---	
RESERVATION LINE.....	---	
FENCE LINE.....	---	
GUARD RAIL.....	---	
OWNERSHIP BOUNDARY.....	---	
RIGHT OF WAY LINE.....	---	
RIGHT OF WAY LINE FENCED.....	---	
TRAVELED WAY.....	---	
RAILROADS.....	---	
RETAINING WALLS.....	---	
BASE OR SURVEY LINE.....	---	
LEVEE.....	---	
CULVERTS IN PLACE (PLAN).....	---	
NEW CULVERTS (PLAN).....	---	
NEW CULVERTS (PROFILE).....	---	
TROLLEY POLE.....	---	
POWER POLE.....	---	
TELEPHONE OR TELEGRAPH POLE.....	---	
MARSH.....	---	
DITCH.....	---	
RIPRAP.....	---	
BRIDGE.....	---	
SECTION CORNER.....	FOUND UNFOUND	
1/4 SECTION CORNER.....	FOUND UNFOUND	
1/16 CORNER.....	FOUND UNFOUND	
CENTER OF SECTION.....	FOUND UNFOUND	
CONTROL OF ACCESS WITH FENCE.....	---	
CONTROL OF ACCESS WITHOUT FENCE.....	---	
PARCEL NUMBER.....	---	
CATTLE GUARD.....	---	
GATE IN FENCE.....	---	
CONSTRUCTION LIMITS.....	CUT FILL	

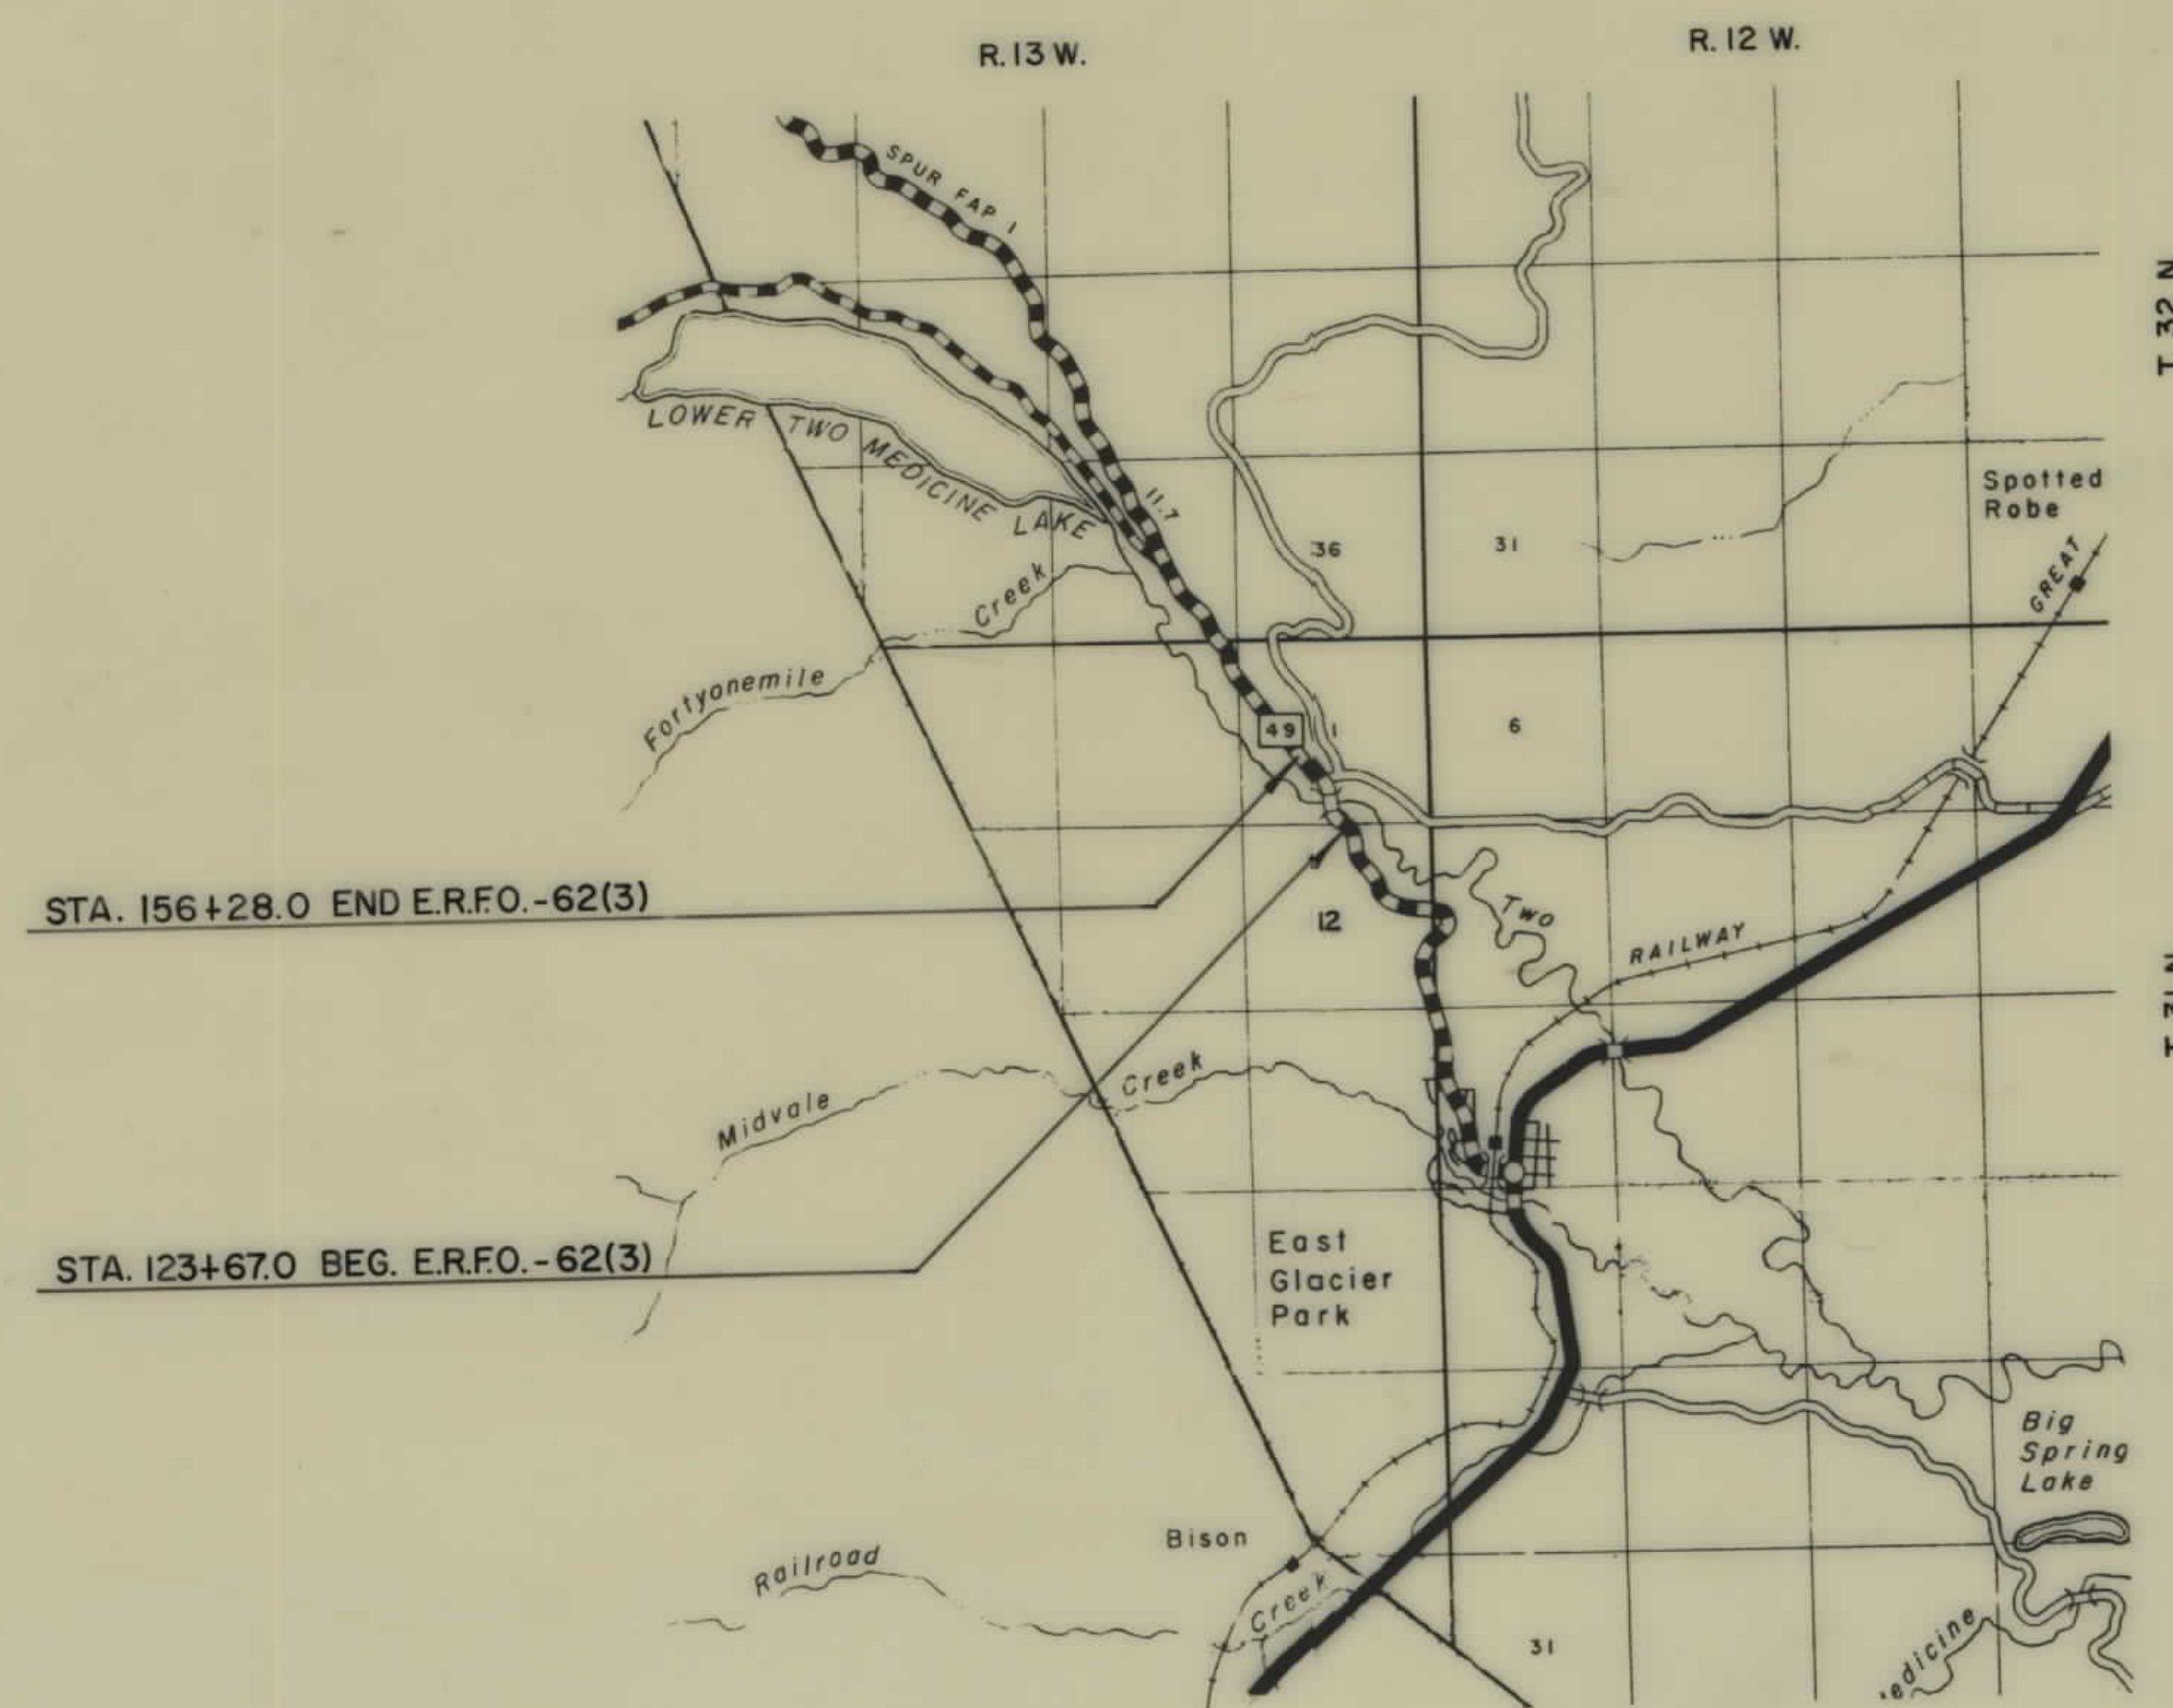

U. S. DEPT. OF COMMERCE BUREAU OF PUBLIC ROADS					
STATE	PARK	ROUTE NO.	PROJECT	SHEET NO.	TOTAL SHEETS
Mont.	Glacier	6	ERF0623	52	63

THE ALIGNMENT AND GRADE AS HEREON SHOWN ARE SUBJECT TO ADJUSTMENT

PLAN
1964
1965
T. J. Wilder
L. E. Dorian
Dredging
C. A. L. Larson

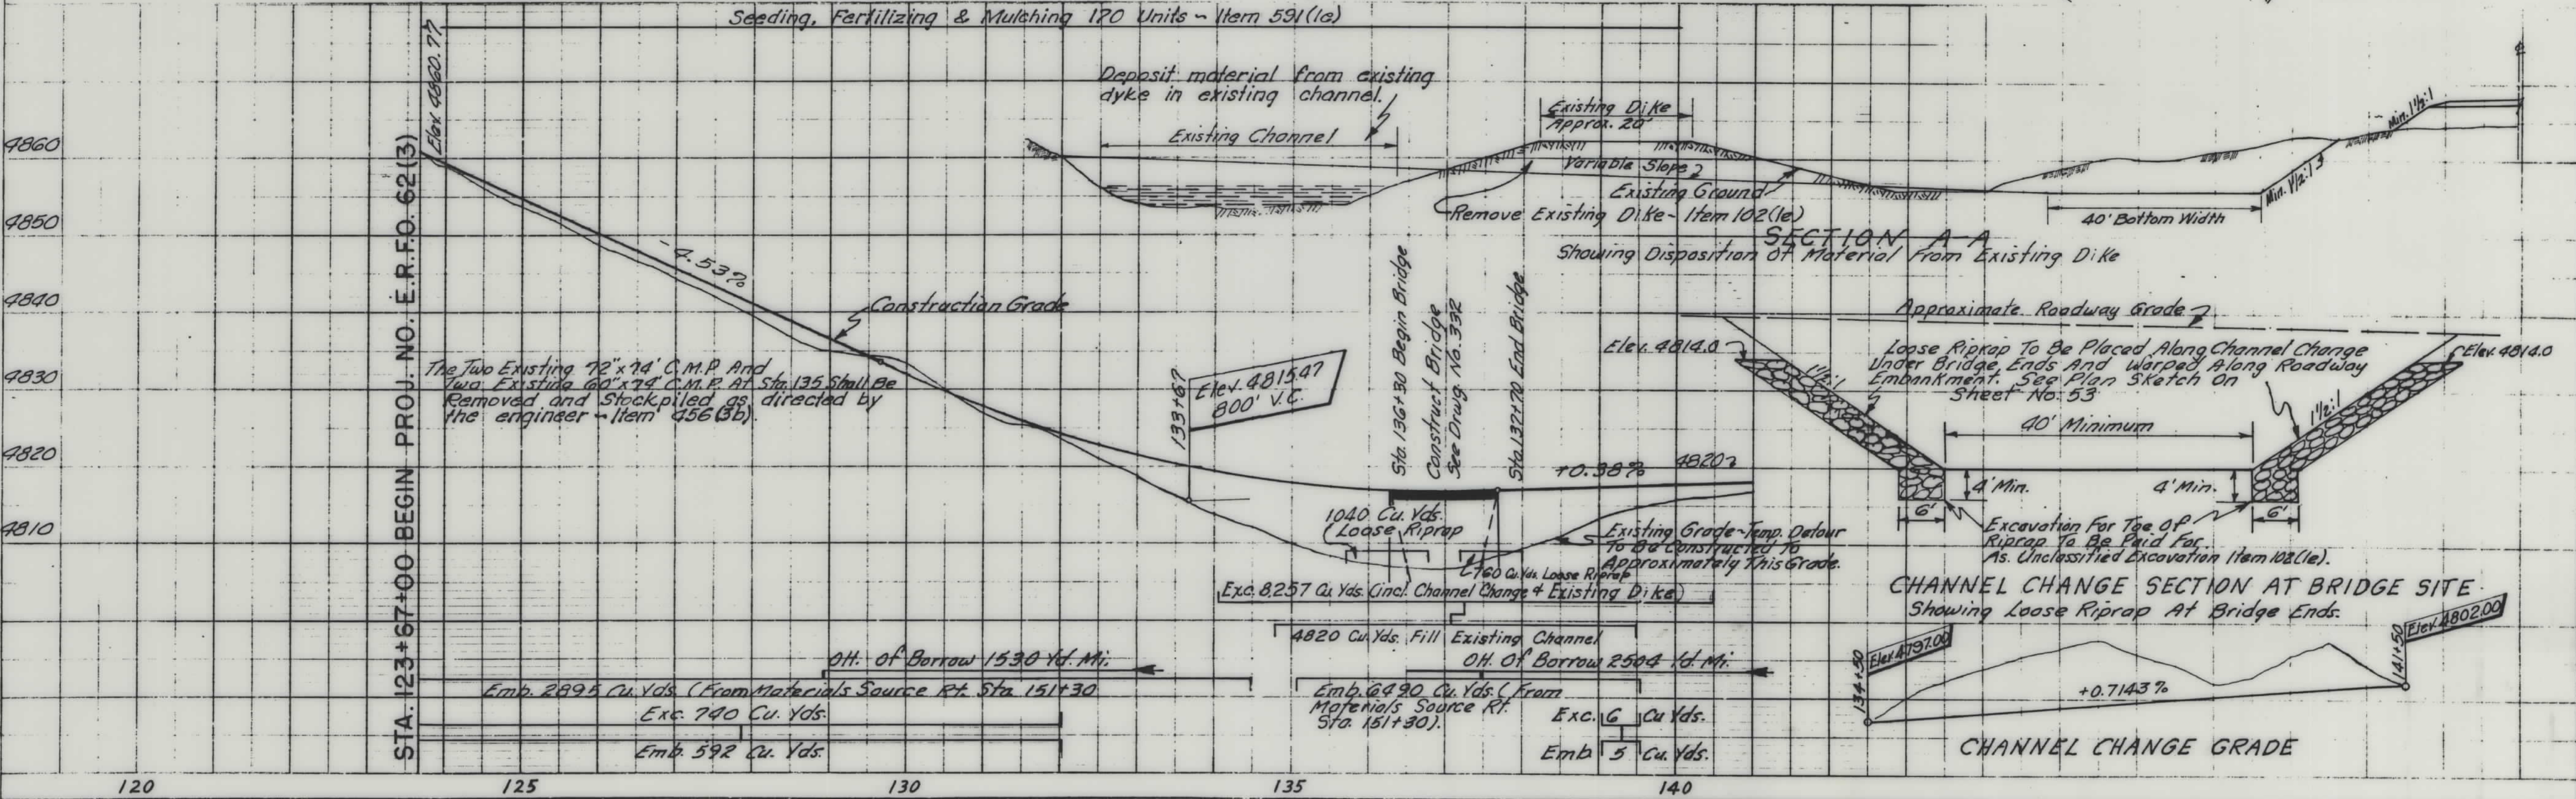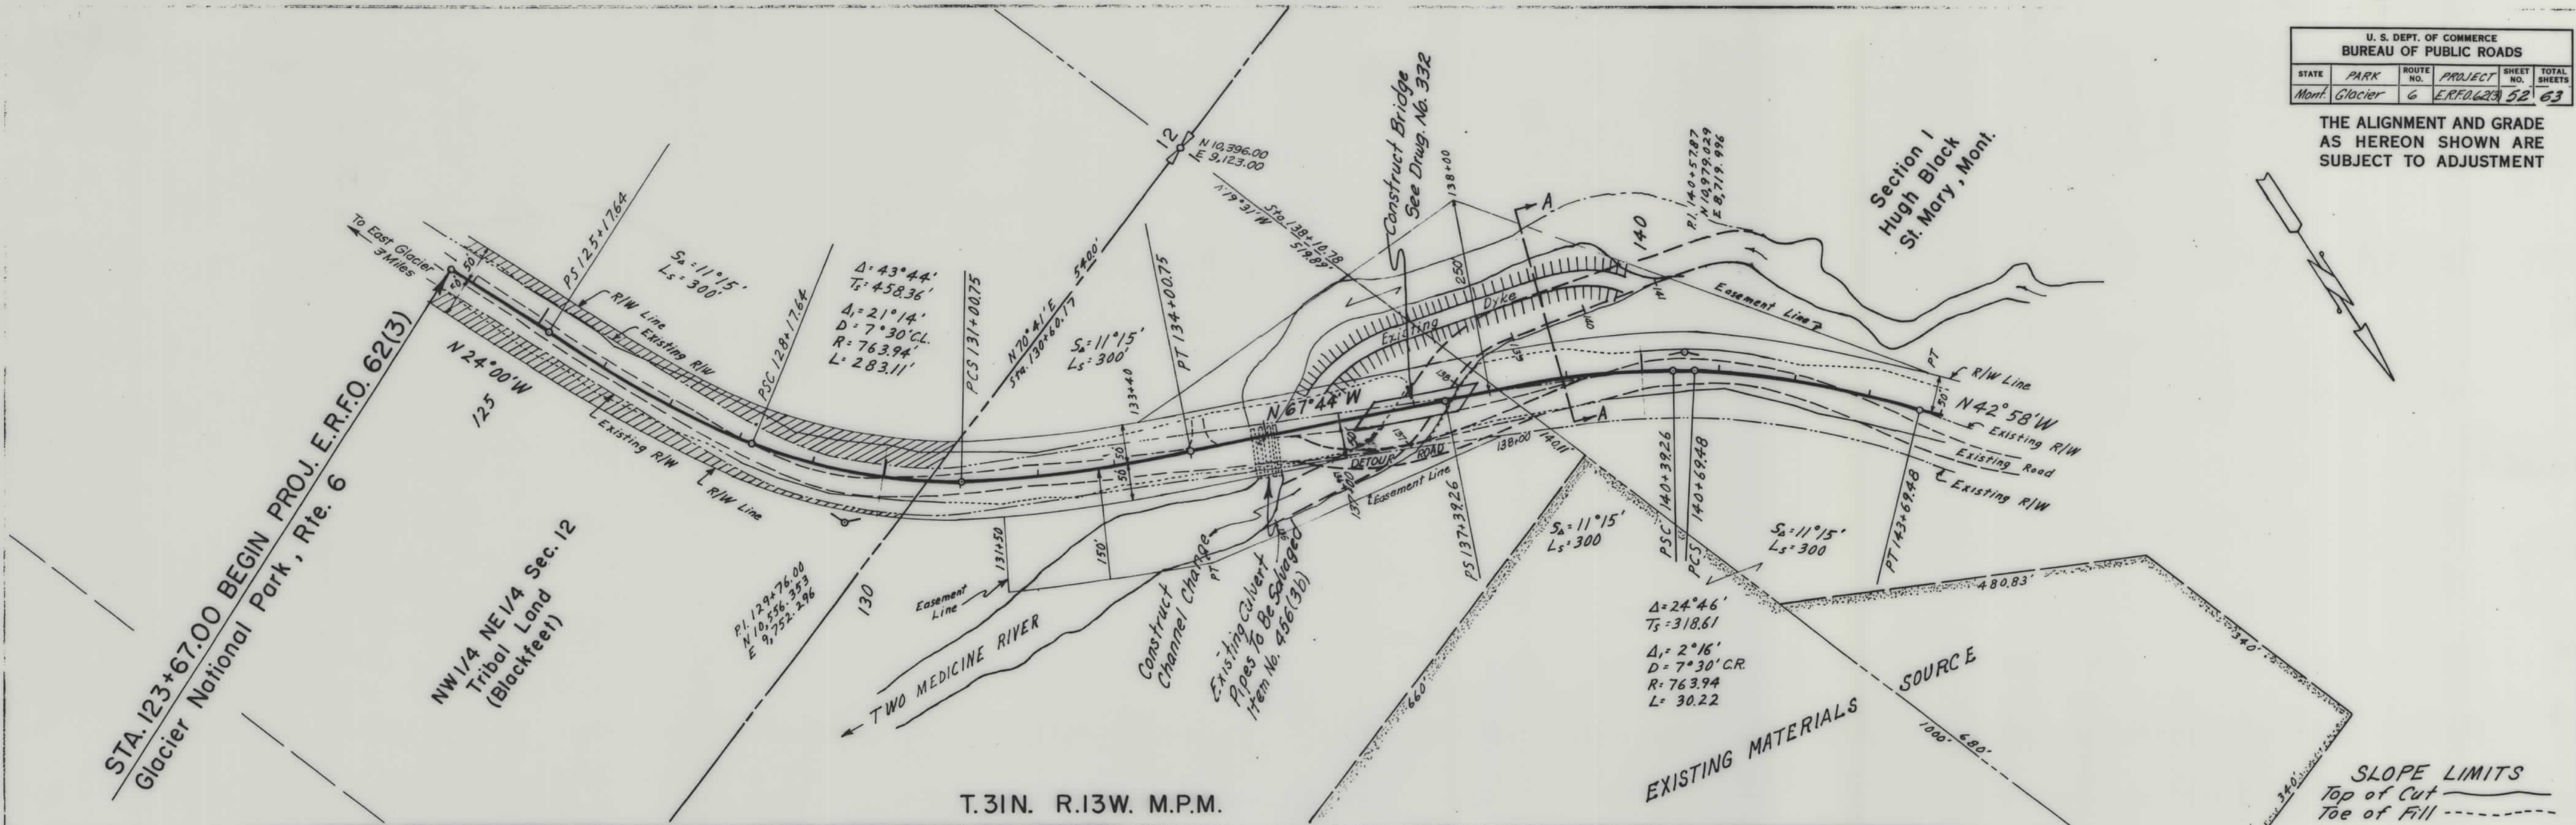

U. S. DEPT. OF COMMERCE BUREAU OF PUBLIC ROADS					
STATE	PARK	ROUTE NO.	PROJECT	SHEET NO.	TOTAL SHEETS
Mont.	Glacier	6	ERF. 62(3)	53	63

THE ALIGNMENT AND GRADE AS HEREON SHOWN ARE SUBJECT TO ADJUSTMENT



Section 1
Hugh Black
St. Mary, Mont.

STA. 156+28.0 END PROJ. E.R.F.O. 62(3)
Glacier National Park, Rte. 6

SLOPE LIMITS
Top of Cut ———
Toe of Fill - - - - -

T.31N. R.13W. M.P.M.

EXISTING MATERIALS SOURCE
See Sheet No. 54 for Details

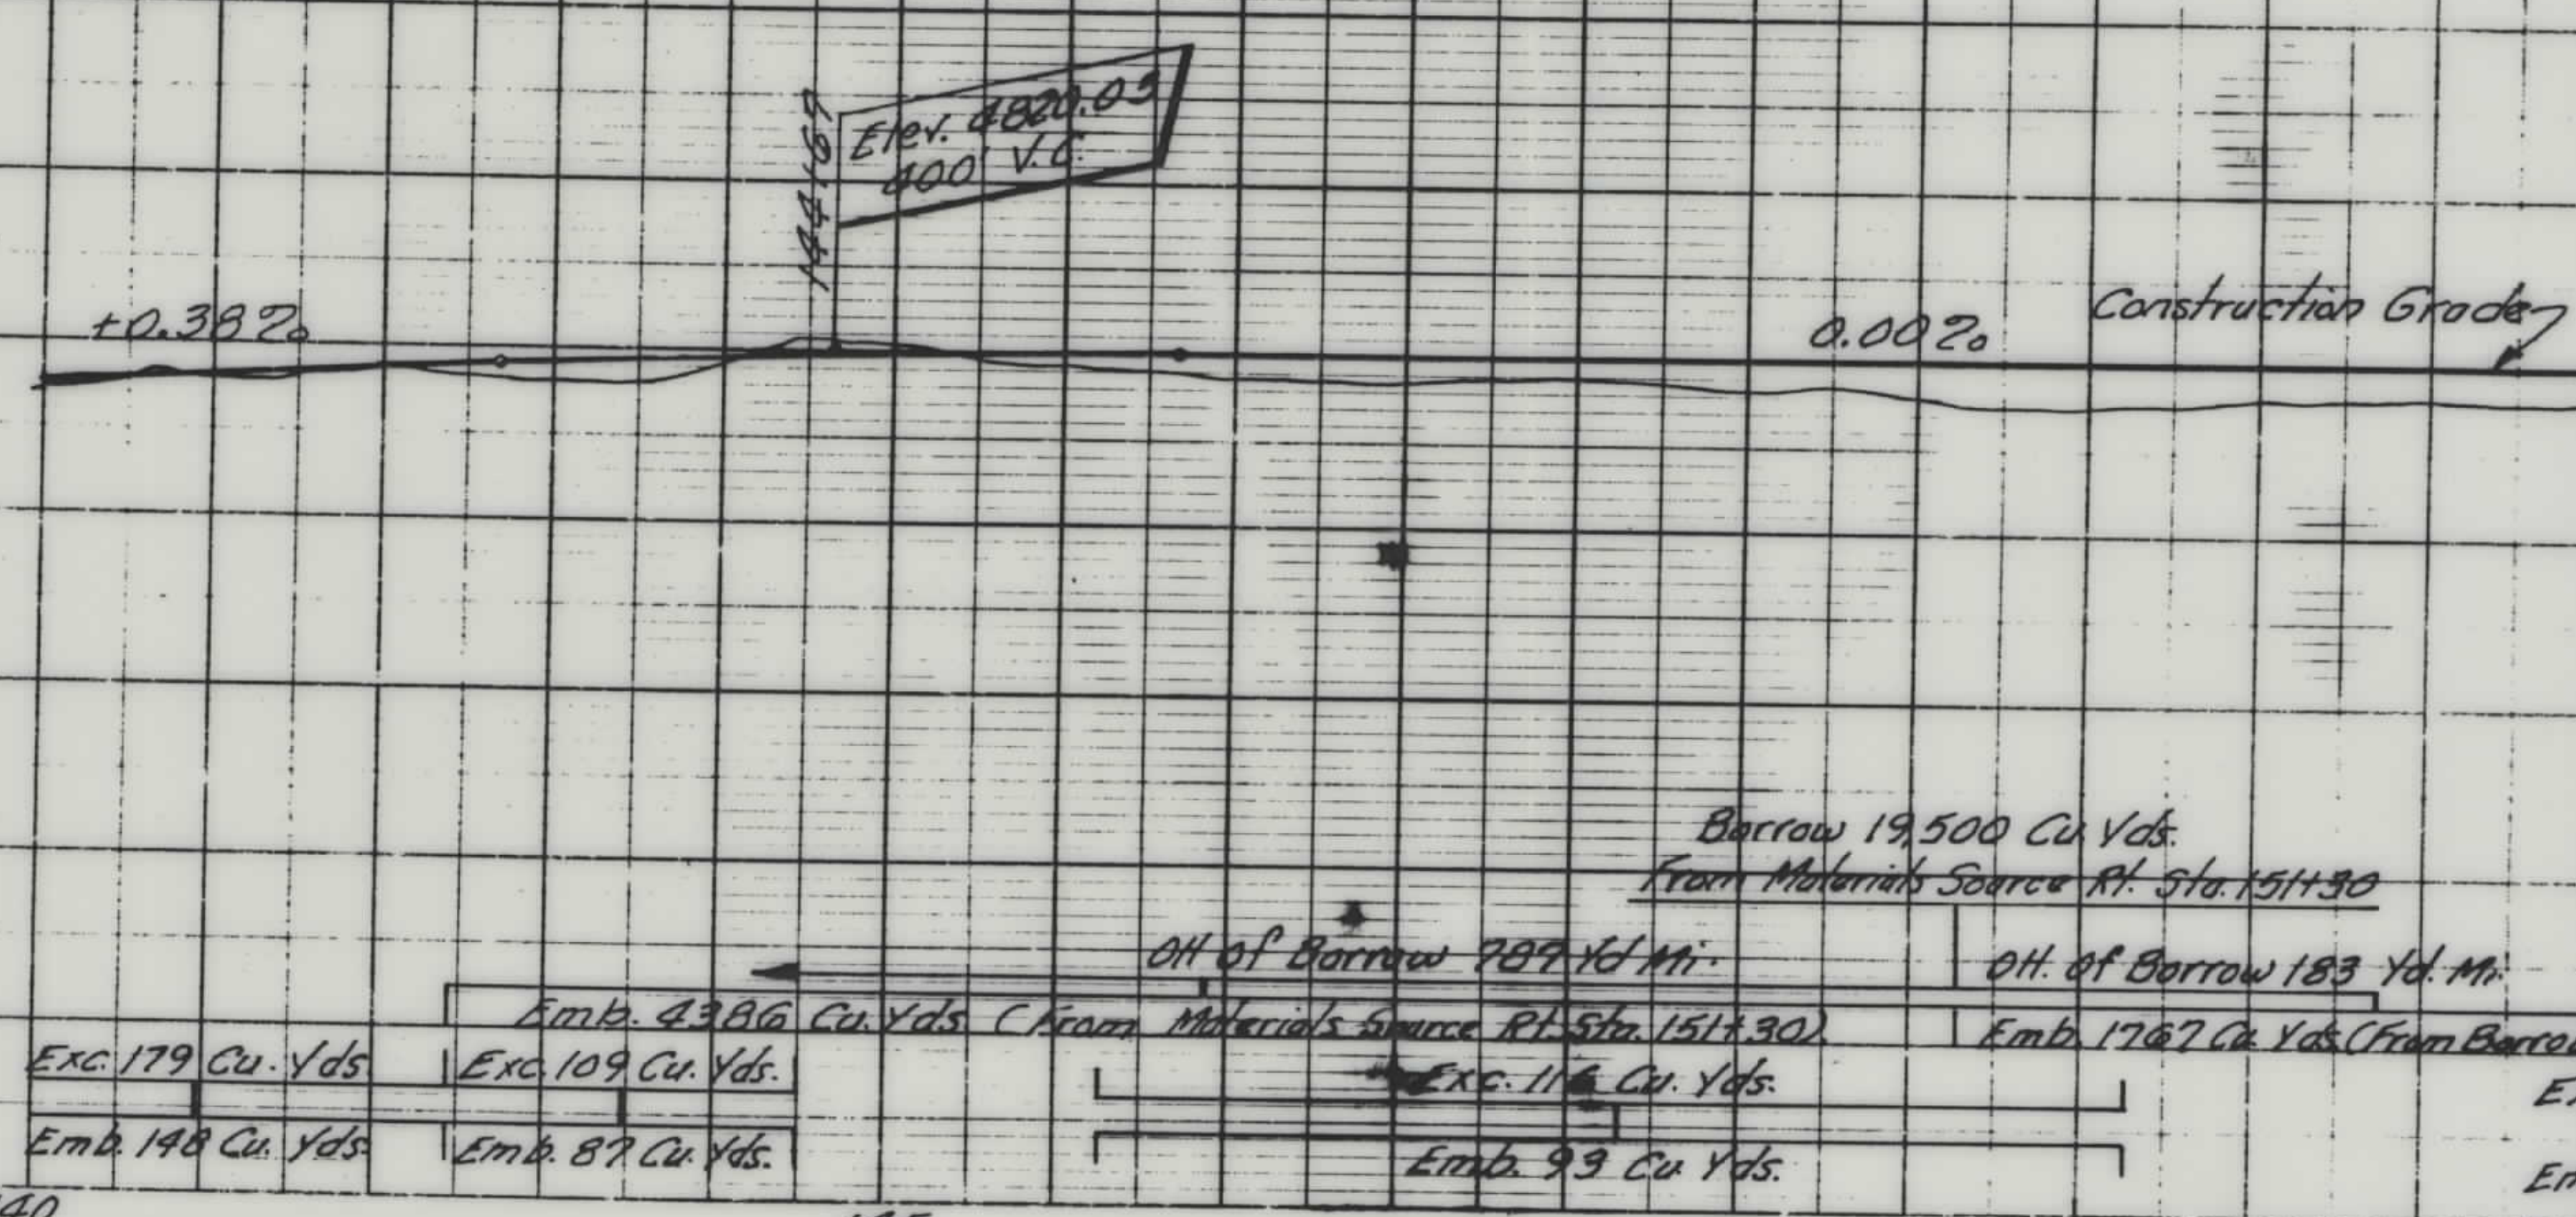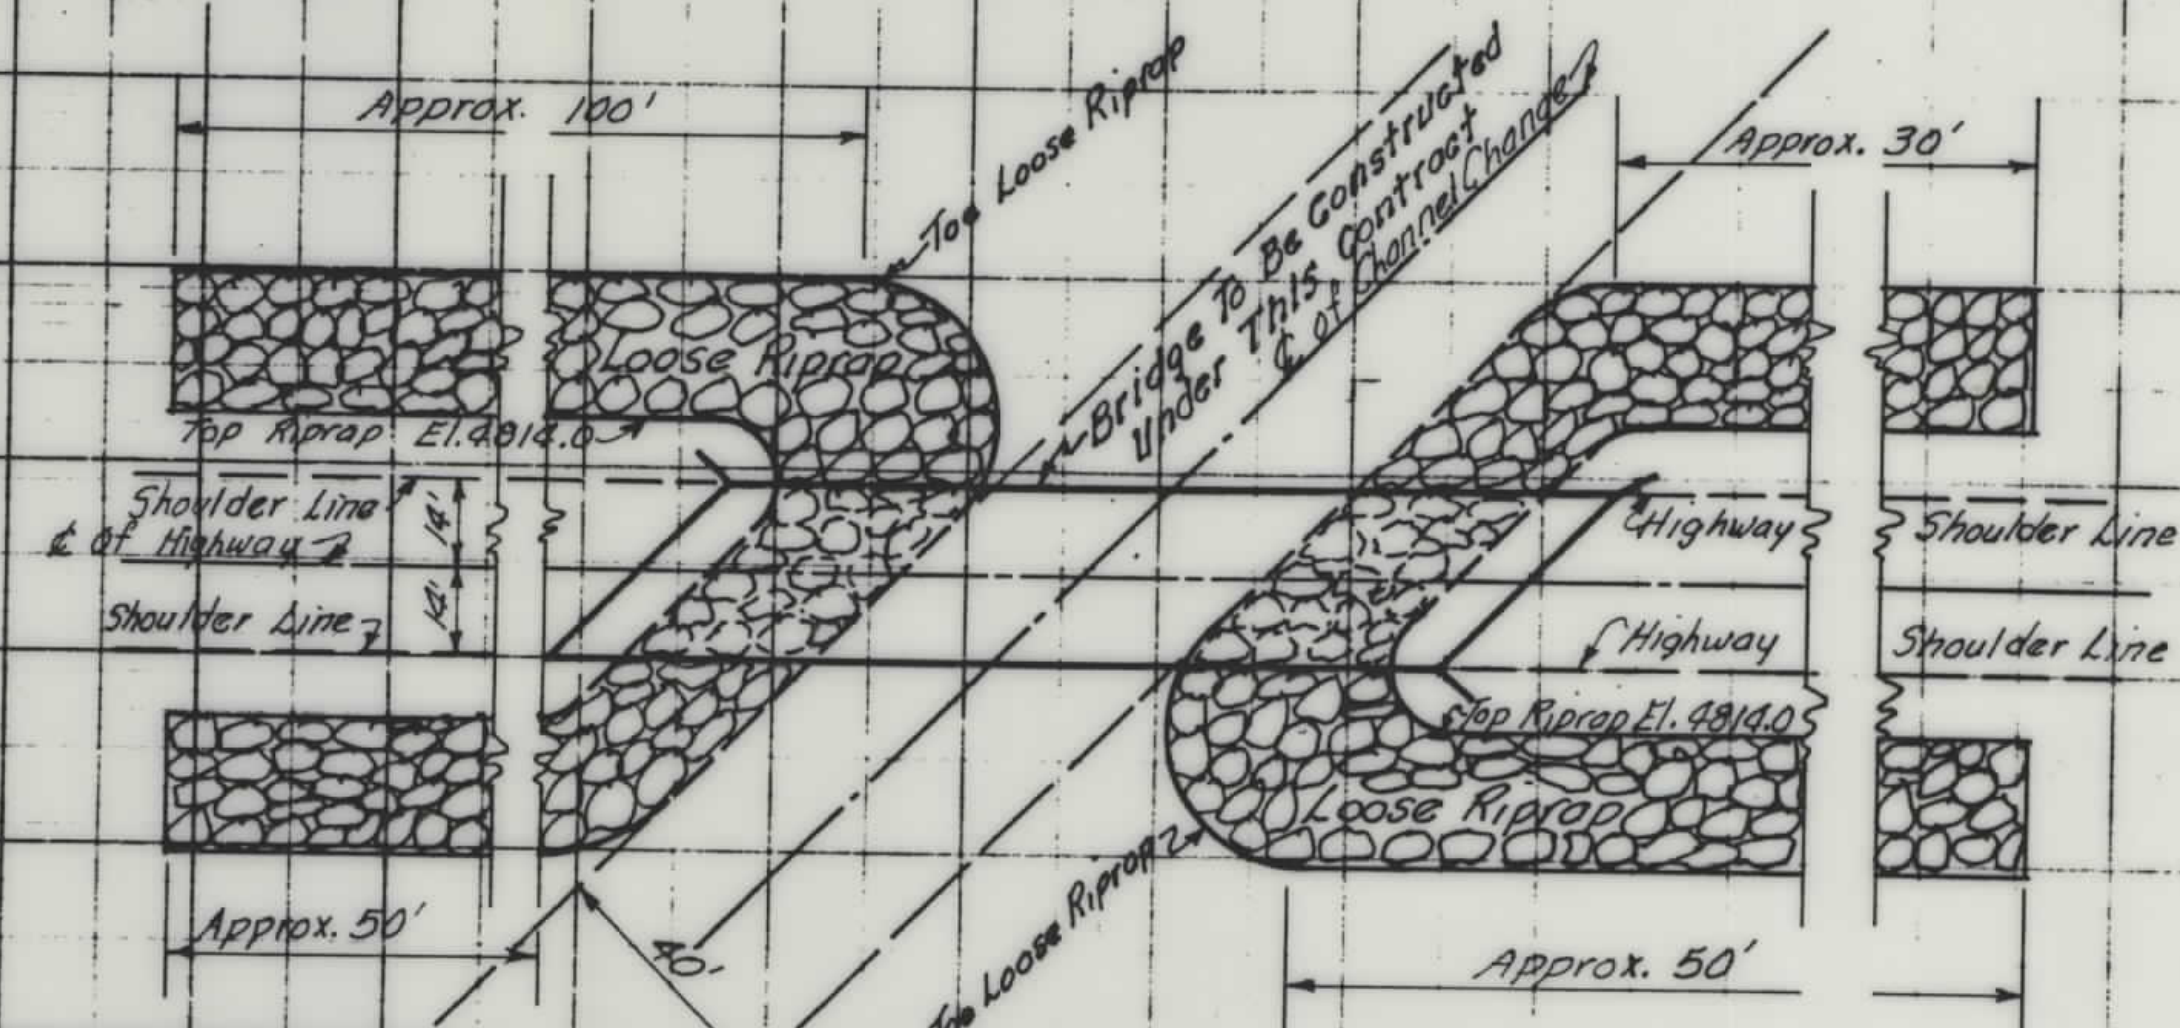

PLAN
T. J. Hildreth
L. E. Hildreth
DRAFTSMAN
C. A. L. LORAN

PROFILE