

PLANS
NOT
TO
SCALE


OSWEGO-BRIDGE

OSWEGO - BRIDGE

0.019 MILES

[illegible]

RIGHT OF WAY LINE
CENTERLINE (C) or PROJECTED LINE
STK'D. BORDERLINE
PARCEL NUMBER
OWNERSHIP BOUNDARY
R/W USE EXISTING R/W LT OR RT.
PRESENT TRAVELED WAY (RTW)
R/W LINE FENCED
RAILROAD R/W
CONSTRUCTION LIMITS
FENCE LINE
CONTROL OF ACCESS WITH FENCE
CONTROL OF ACCESS WITHOUT FENCE
GATE IN FENCE
CATTLE GUARD=24'
STATE & NATIONAL BORDER LINES
CITY OR TOWN LIMITS LINE
COUNTY LINE
RESERVATION LINE
TOWNSHIP & SECTION LINE
1/2 SECTION LINE
1/4 SECTION LINE
SECTION CORNER
1/4 SECTION COR.
1/6 SECTION COR.
CENTER OF SECTION
TELEPHONE OR TELEGRAPH POLES IN PLACE
POWER POLES IN PLACE
TEL. OR TEL. OR POWER POLES TO BE MOVED
NEW PIPES
OLD PIPES IN PLACE
OUTLET DITCH
INLET DITCH
DITCHES
CHANNEL CHANGES
BRIDGE
RAILROADS

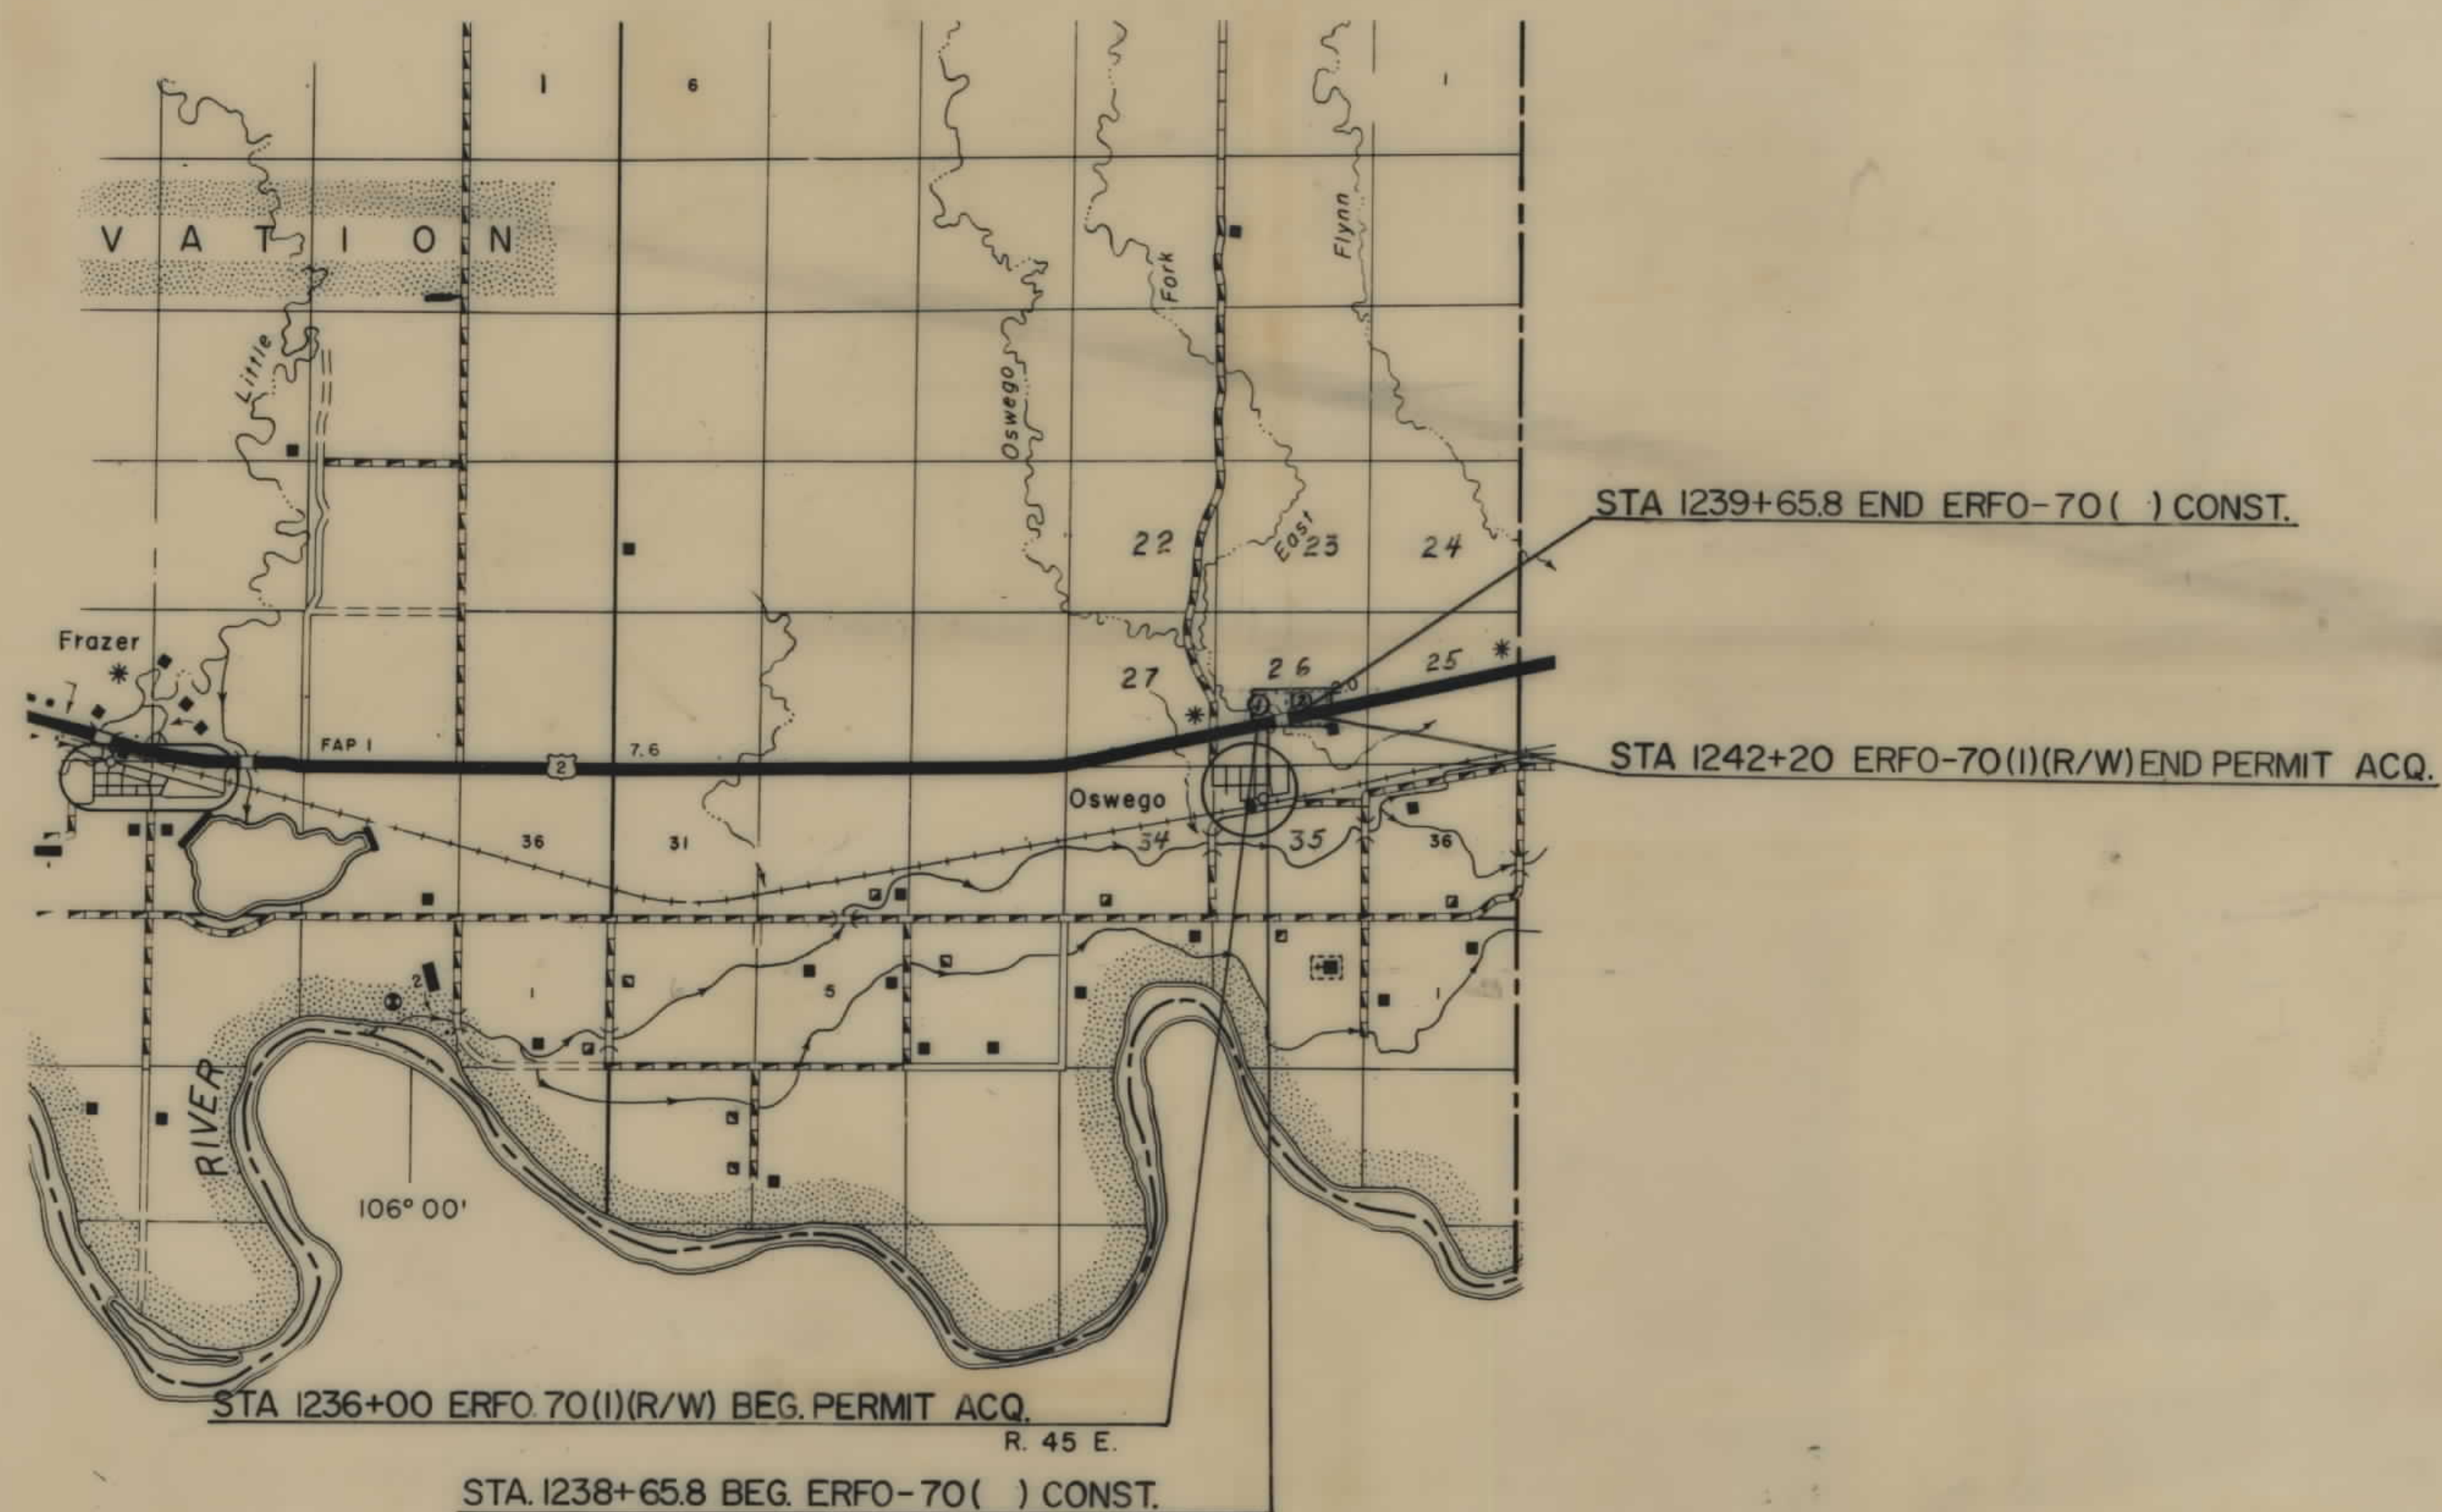

STATE OF MONTANA DEPARTMENT OF HIGHWAYS	
APPROVED: <u>3-31</u> 19 <u>72</u>	
H.J. ANDERSON DIRECTOR OF HIGHWAYS BY <u>J. R. Beckert</u> ADMINISTRATOR ENGINEERING DIVISION	
U.S. DEPARTMENT OF TRANSPORTATION FEDERAL HIGHWAY ADMINISTRATION	
APPROVED:	
DIVISION ENGINEER	DATE


OWNERSHIPS									
PARCEL	NAME	ADDRESS	TOTAL AREA	GROSS R/W AREA	R.T.W. AREA	AREA TO BE ACQUIRED	REMAINDER		CONST. PERMIT AREA
							LEFT	RIGHT	
1	PEARL M ^S CLAMMY REDSTONE ALLOT # 1525	OSWEGO, MONT.							0.51 AC.
2	JOSEPHINE M ^S CLAMMY (YANDELL) ALLOT # 1811	368 BENCH BLVD, BILLINGS							0.22 AC.

FED. ROAD DIST. NO.	STATE OF	FED. AID PROJECT NUMBERS		STATE NO.	SHEET NO.	TOTAL SHEETS
		CONST. NO.	R/W NO.			
8	MONTANA		ERF0-70 (1)	1070-01	3	4

①
NE⁴ SW⁴ SEC. 26
ALLOT # 1525

NW⁴ SE⁴ SEC. 26

②

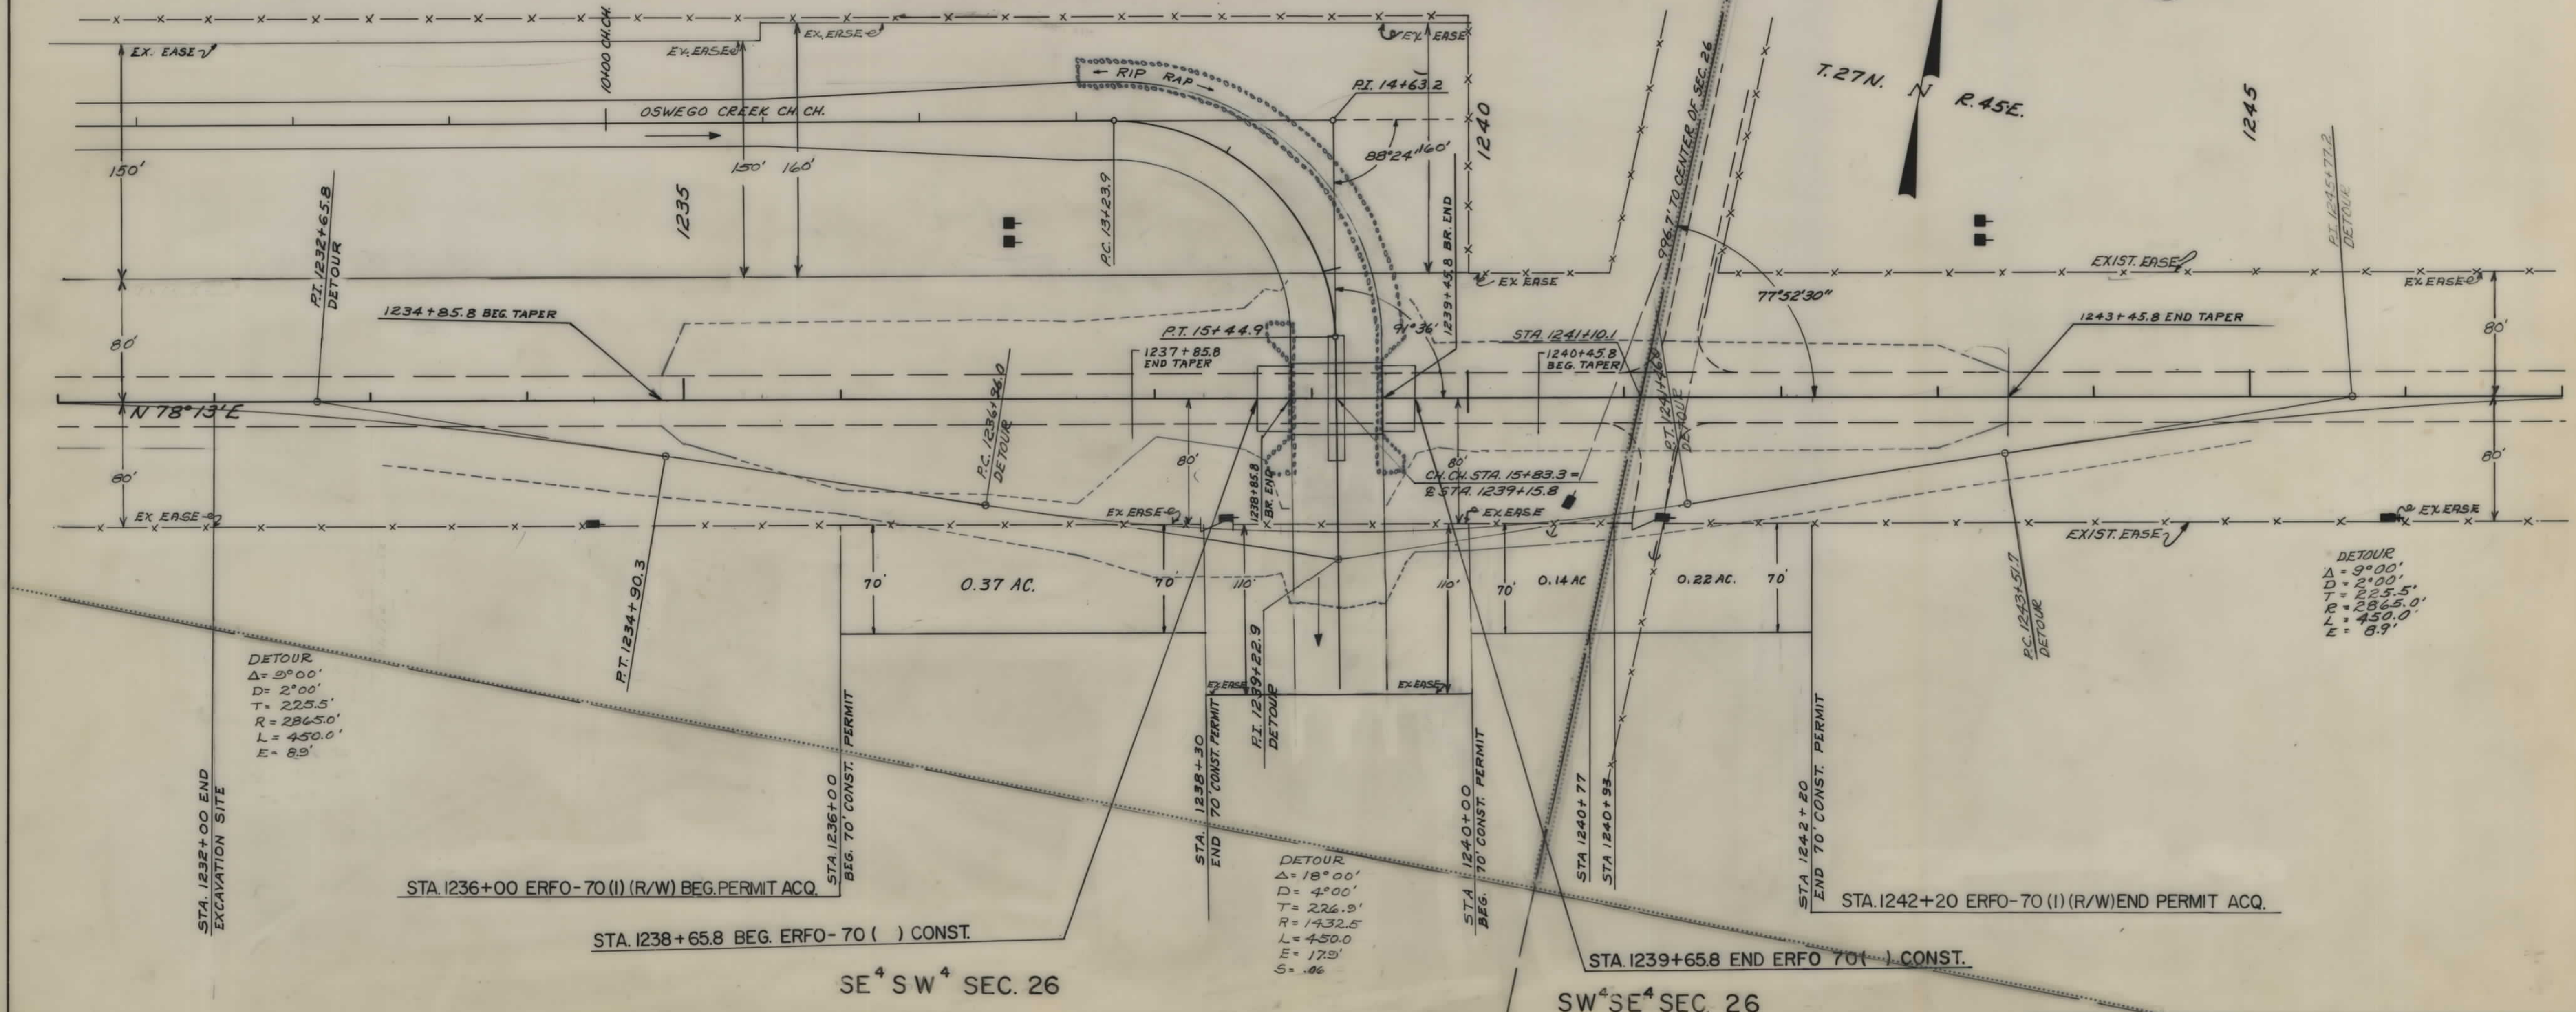

NOTE
CONSTRUCTION LIMITS INCLUDE
BACKSLOPE ROUNDING

CONSTRUCTION LIMITS	
TOP OF CUT	_____
TOE OF FILL	_____
MAP TRANS. TO R/W	_____
MAP REVISED	_____
STATE APP. 4-1-72	
ACQ. WITH STATE FUNDS	

STATE OF MONTANA
LAND REQUIRED FOR RIGHT OF WAY
VALLEY COUNTY
SCALE 1"=50' MAP COMPLETED _____

