


PLANS  
NOT  
TO  
SCALE

| FED. ROAD DIST. NO. | STATE | FED. AID PROJ. NO. | R/W NO. | SHEET NO. | TOTAL SHEETS |
|---------------------|-------|--------------------|---------|-----------|--------------|
| 8                   | MONT. | F-68(8)            | 1068-08 | 1         | 11           |

CITY OF  
ANACONDA

ANACONDA

~BEARINGS~  
(ASSUMED) FROM F-68(5)

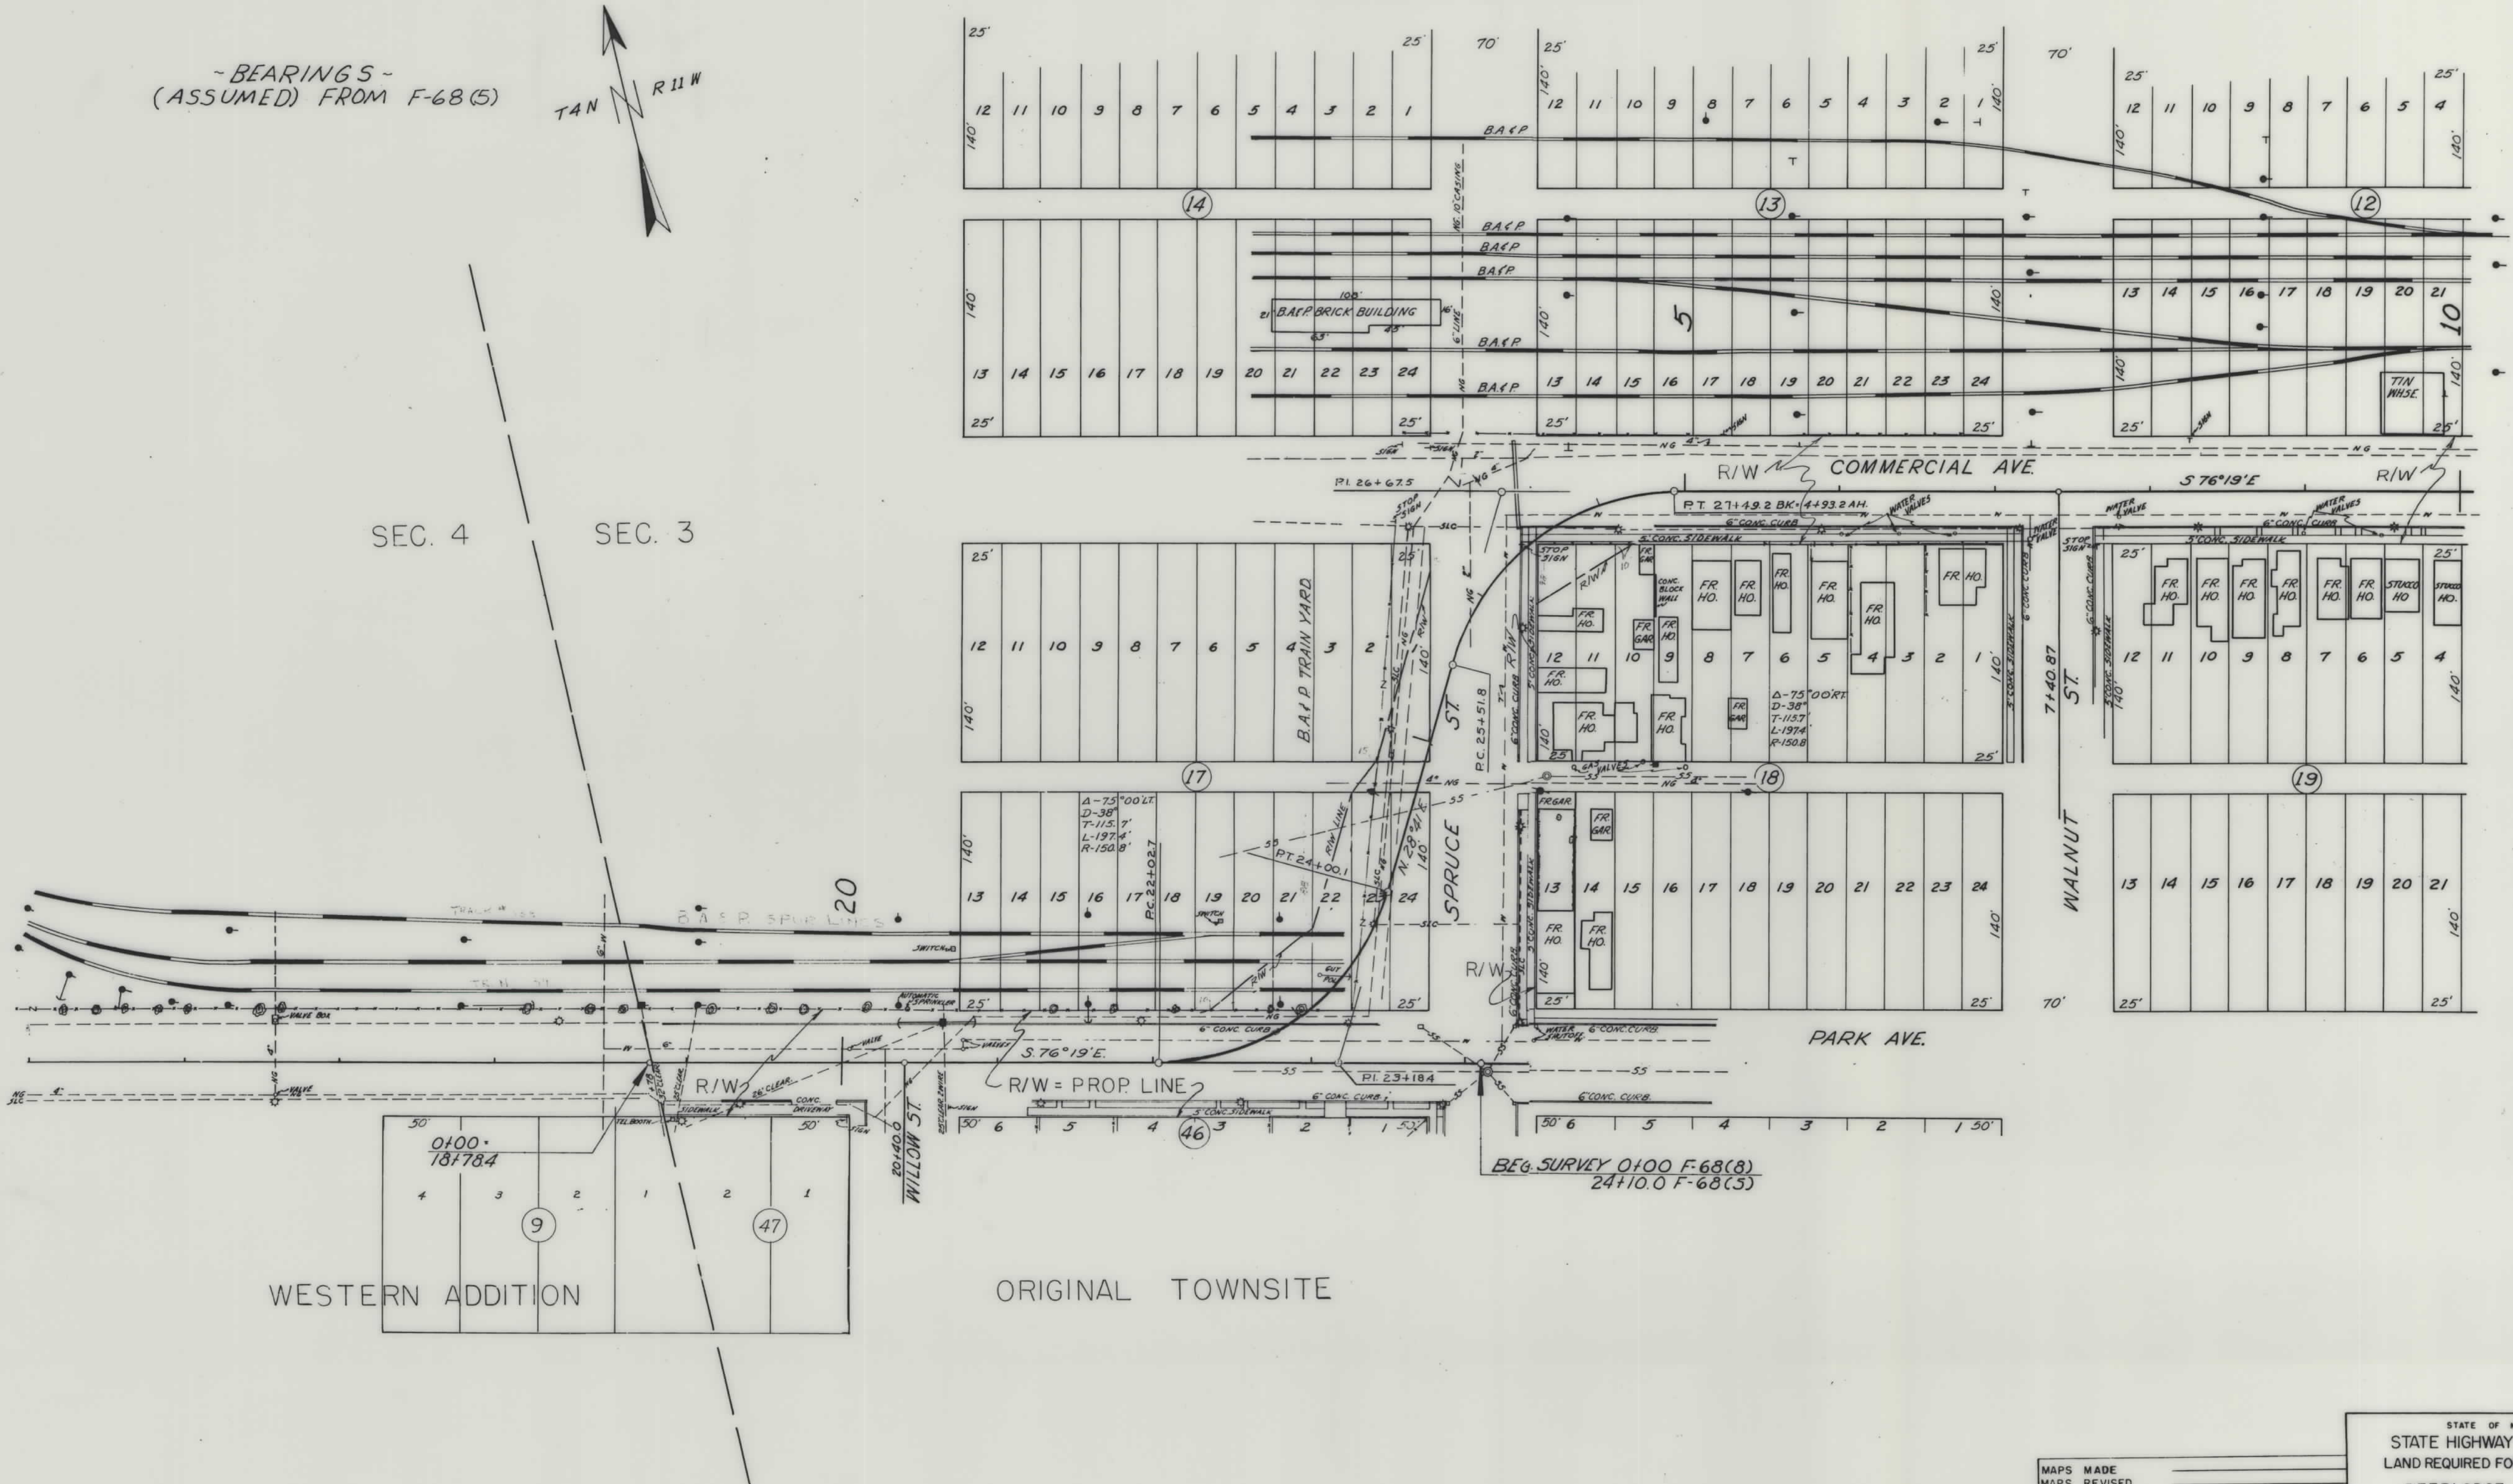


WESTERN ADDITION


ORIGINAL TOWNSITE

STATE OF MONTANA  
STATE HIGHWAY COMMISSION  
LAND REQUIRED FOR RIGHT OF WAY  
DEERLODGE COUNTY

SCALE 1" = 30' MAP APPROVED BY \_\_\_\_\_  
  
MAPS MADE \_\_\_\_\_  
MAPS REVISED \_\_\_\_\_  
MAPS TO BUR. PUB. ROADS \_\_\_\_\_  
MAPS COMPLETED \_\_\_\_\_

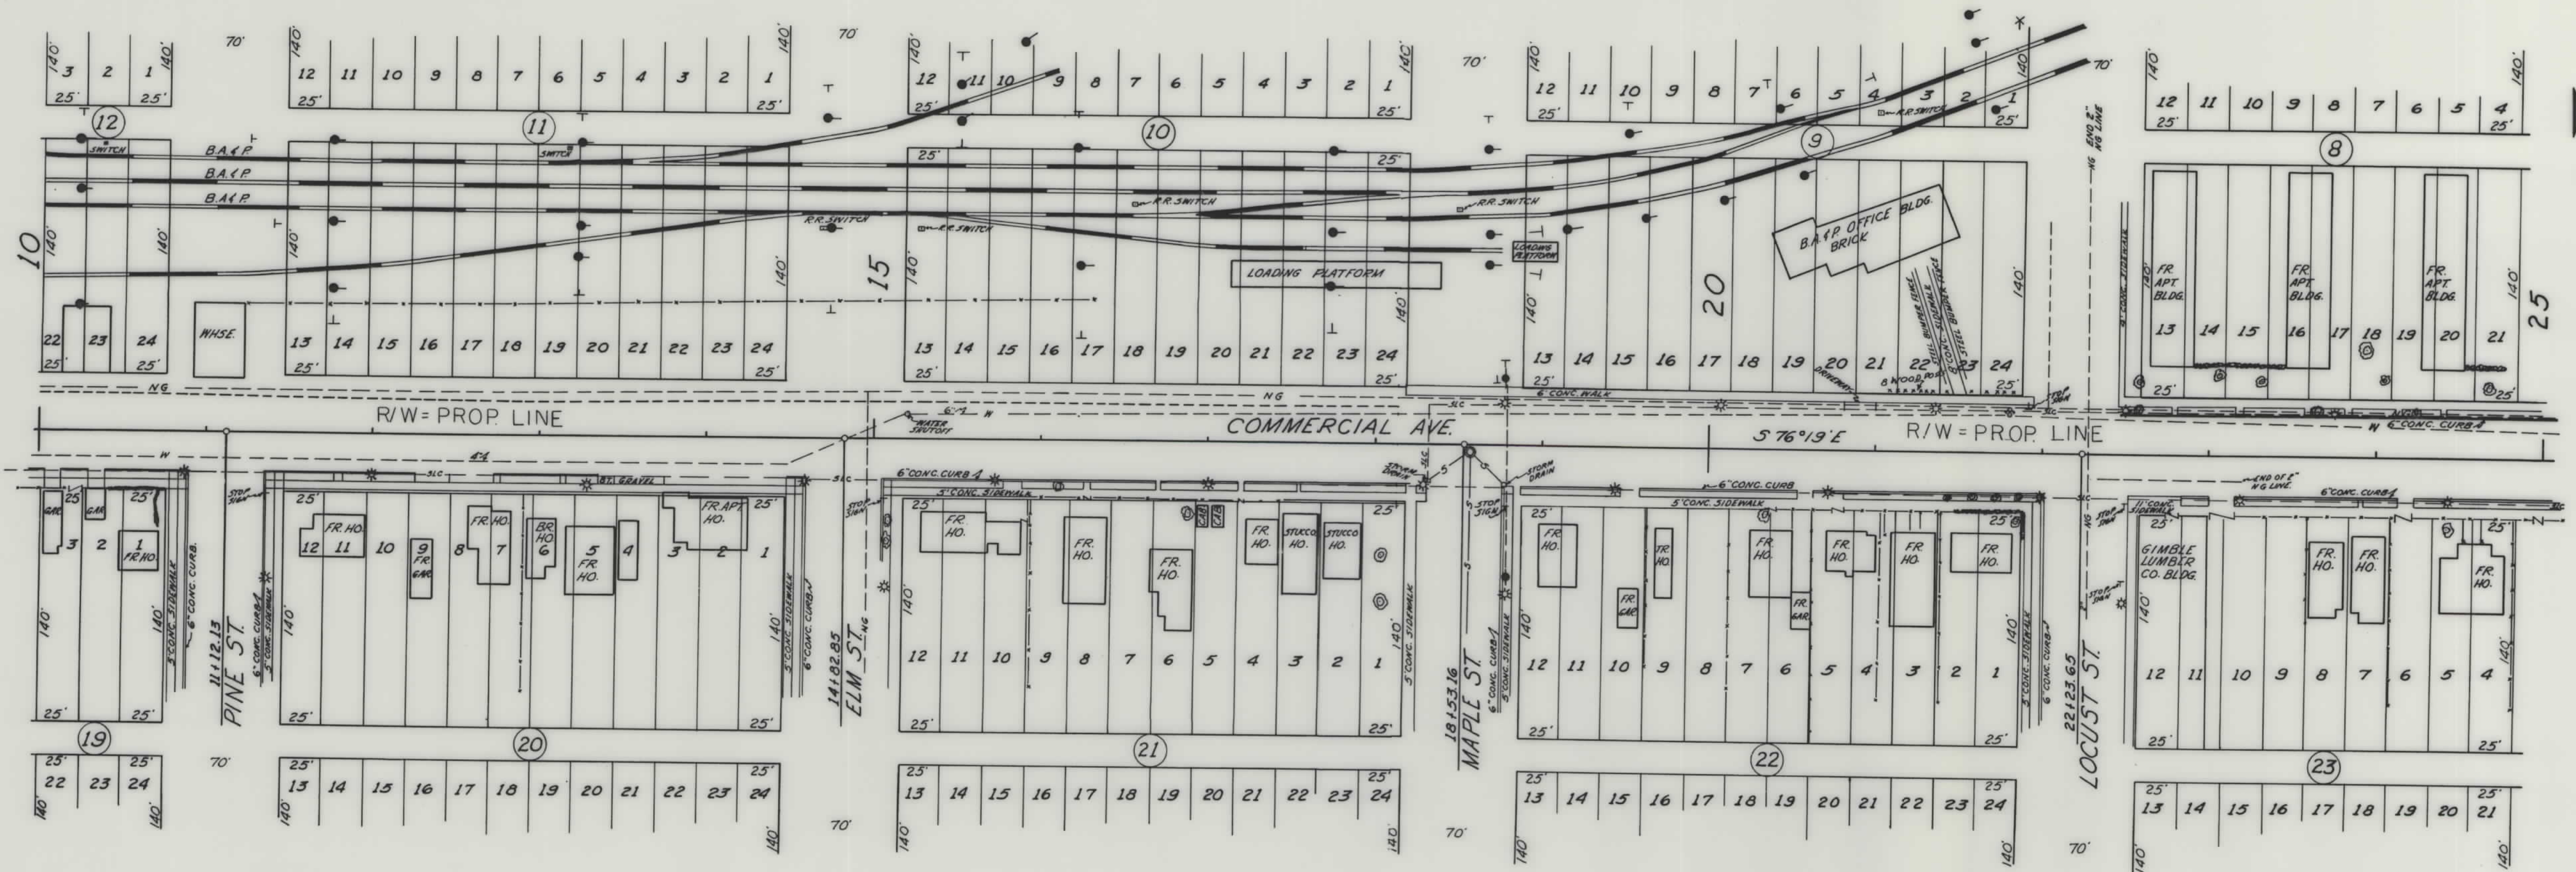

| FED. ROAD DIST. NO. | STATE | FED. AID PROJ. NO. | R/W NO. | SHEET NO. | TOTAL SHEETS |
|---------------------|-------|--------------------|---------|-----------|--------------|
| 8                   | MONT. | F-68(8)            | 1068-08 | 3         | 11           |

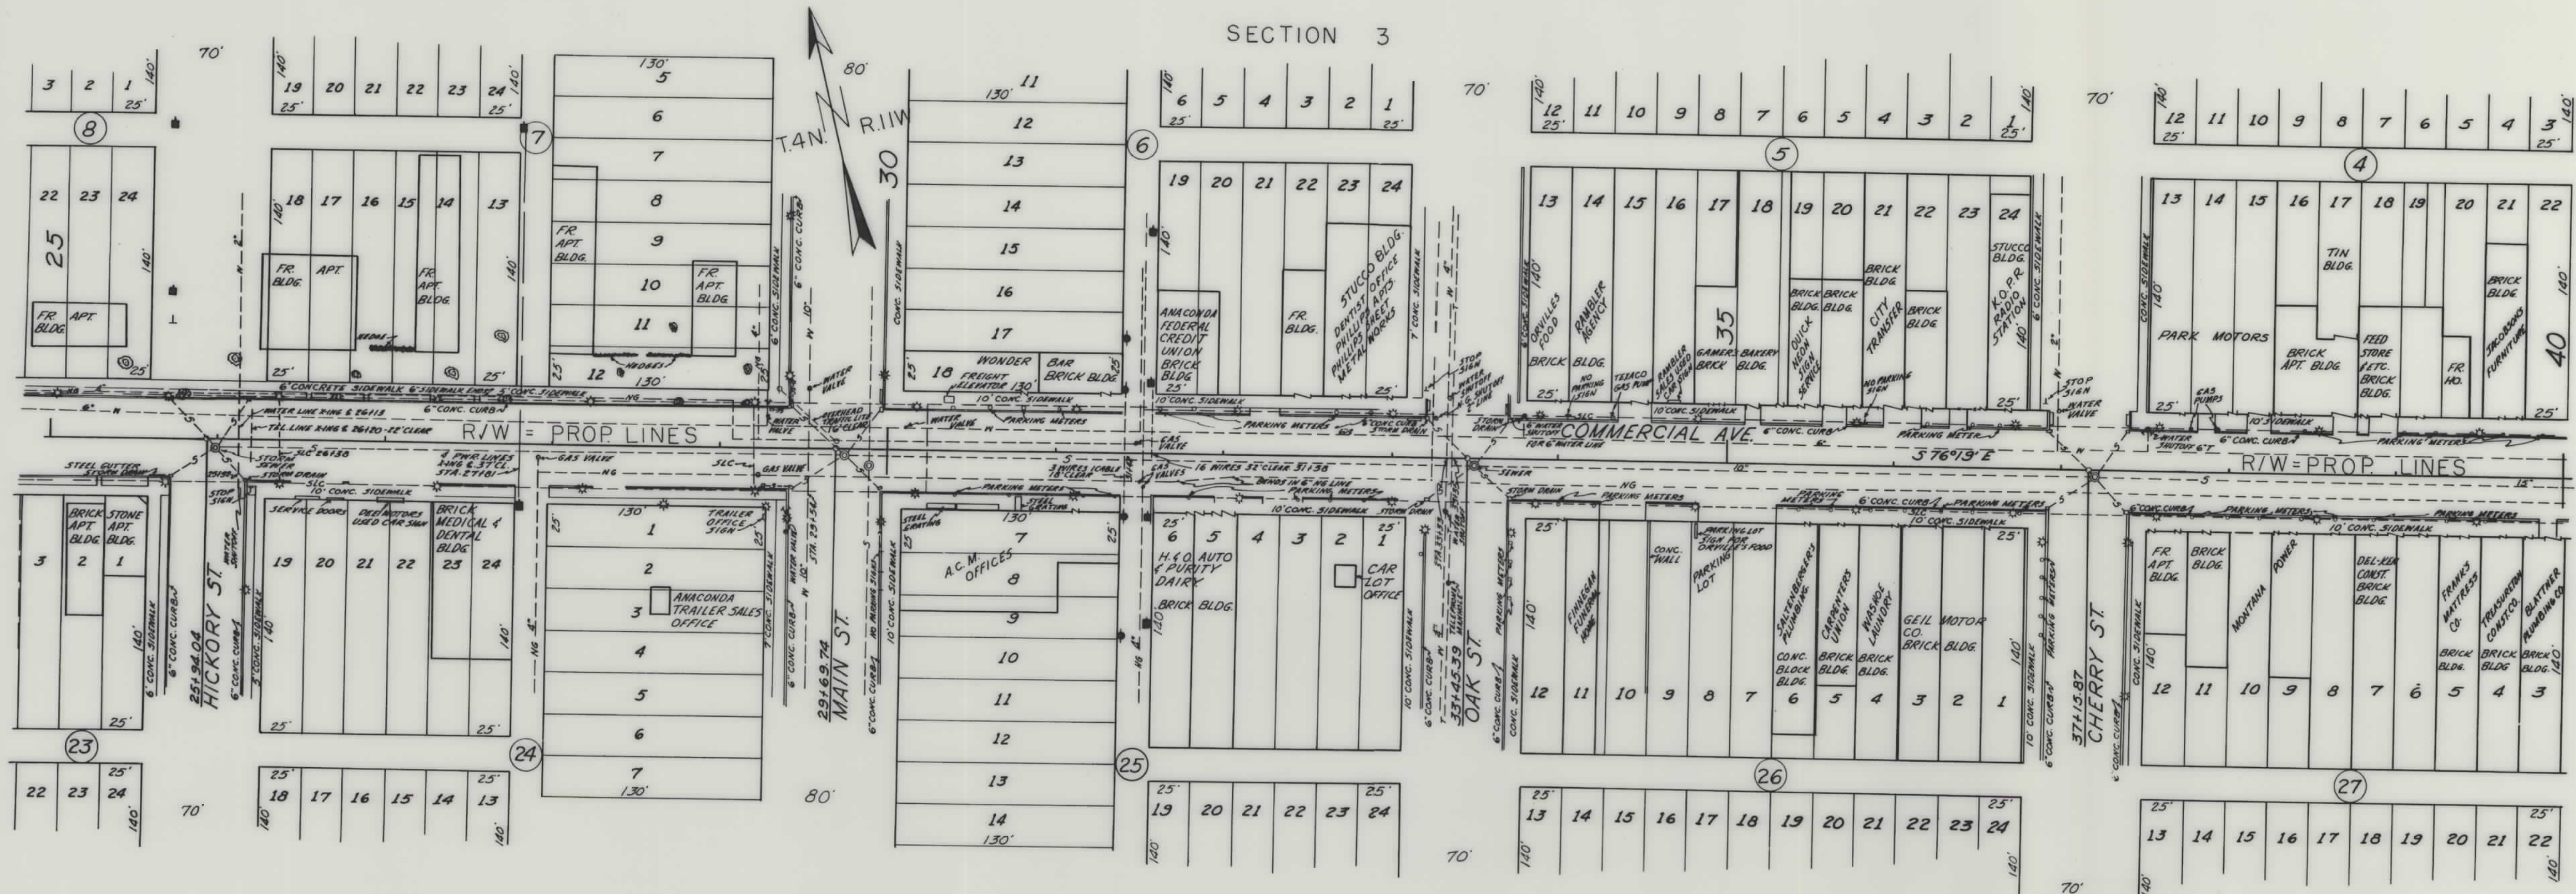


MAPS MADE  
MAPS REVISED  
MAPS TO BUR. PUB. ROADS  
MAPS COMPLETED

STATE OF MONTANA  
STATE HIGHWAY COMMISSION  
LAND REQUIRED FOR RIGHT OF WAY  
DEER LODGE COUNTY  
SCALE 1" = 50' MAP APPROVED BY \_\_\_\_\_



| FED. ROAD DIST. NO. | STATE | FED. AID PROJ. NO. | R/W NO. | SHEET NO. | TOTAL SHEETS |
|---------------------|-------|--------------------|---------|-----------|--------------|
| 8                   | MONT. | F-68(8)            | 1068-08 | 5         | 11           |

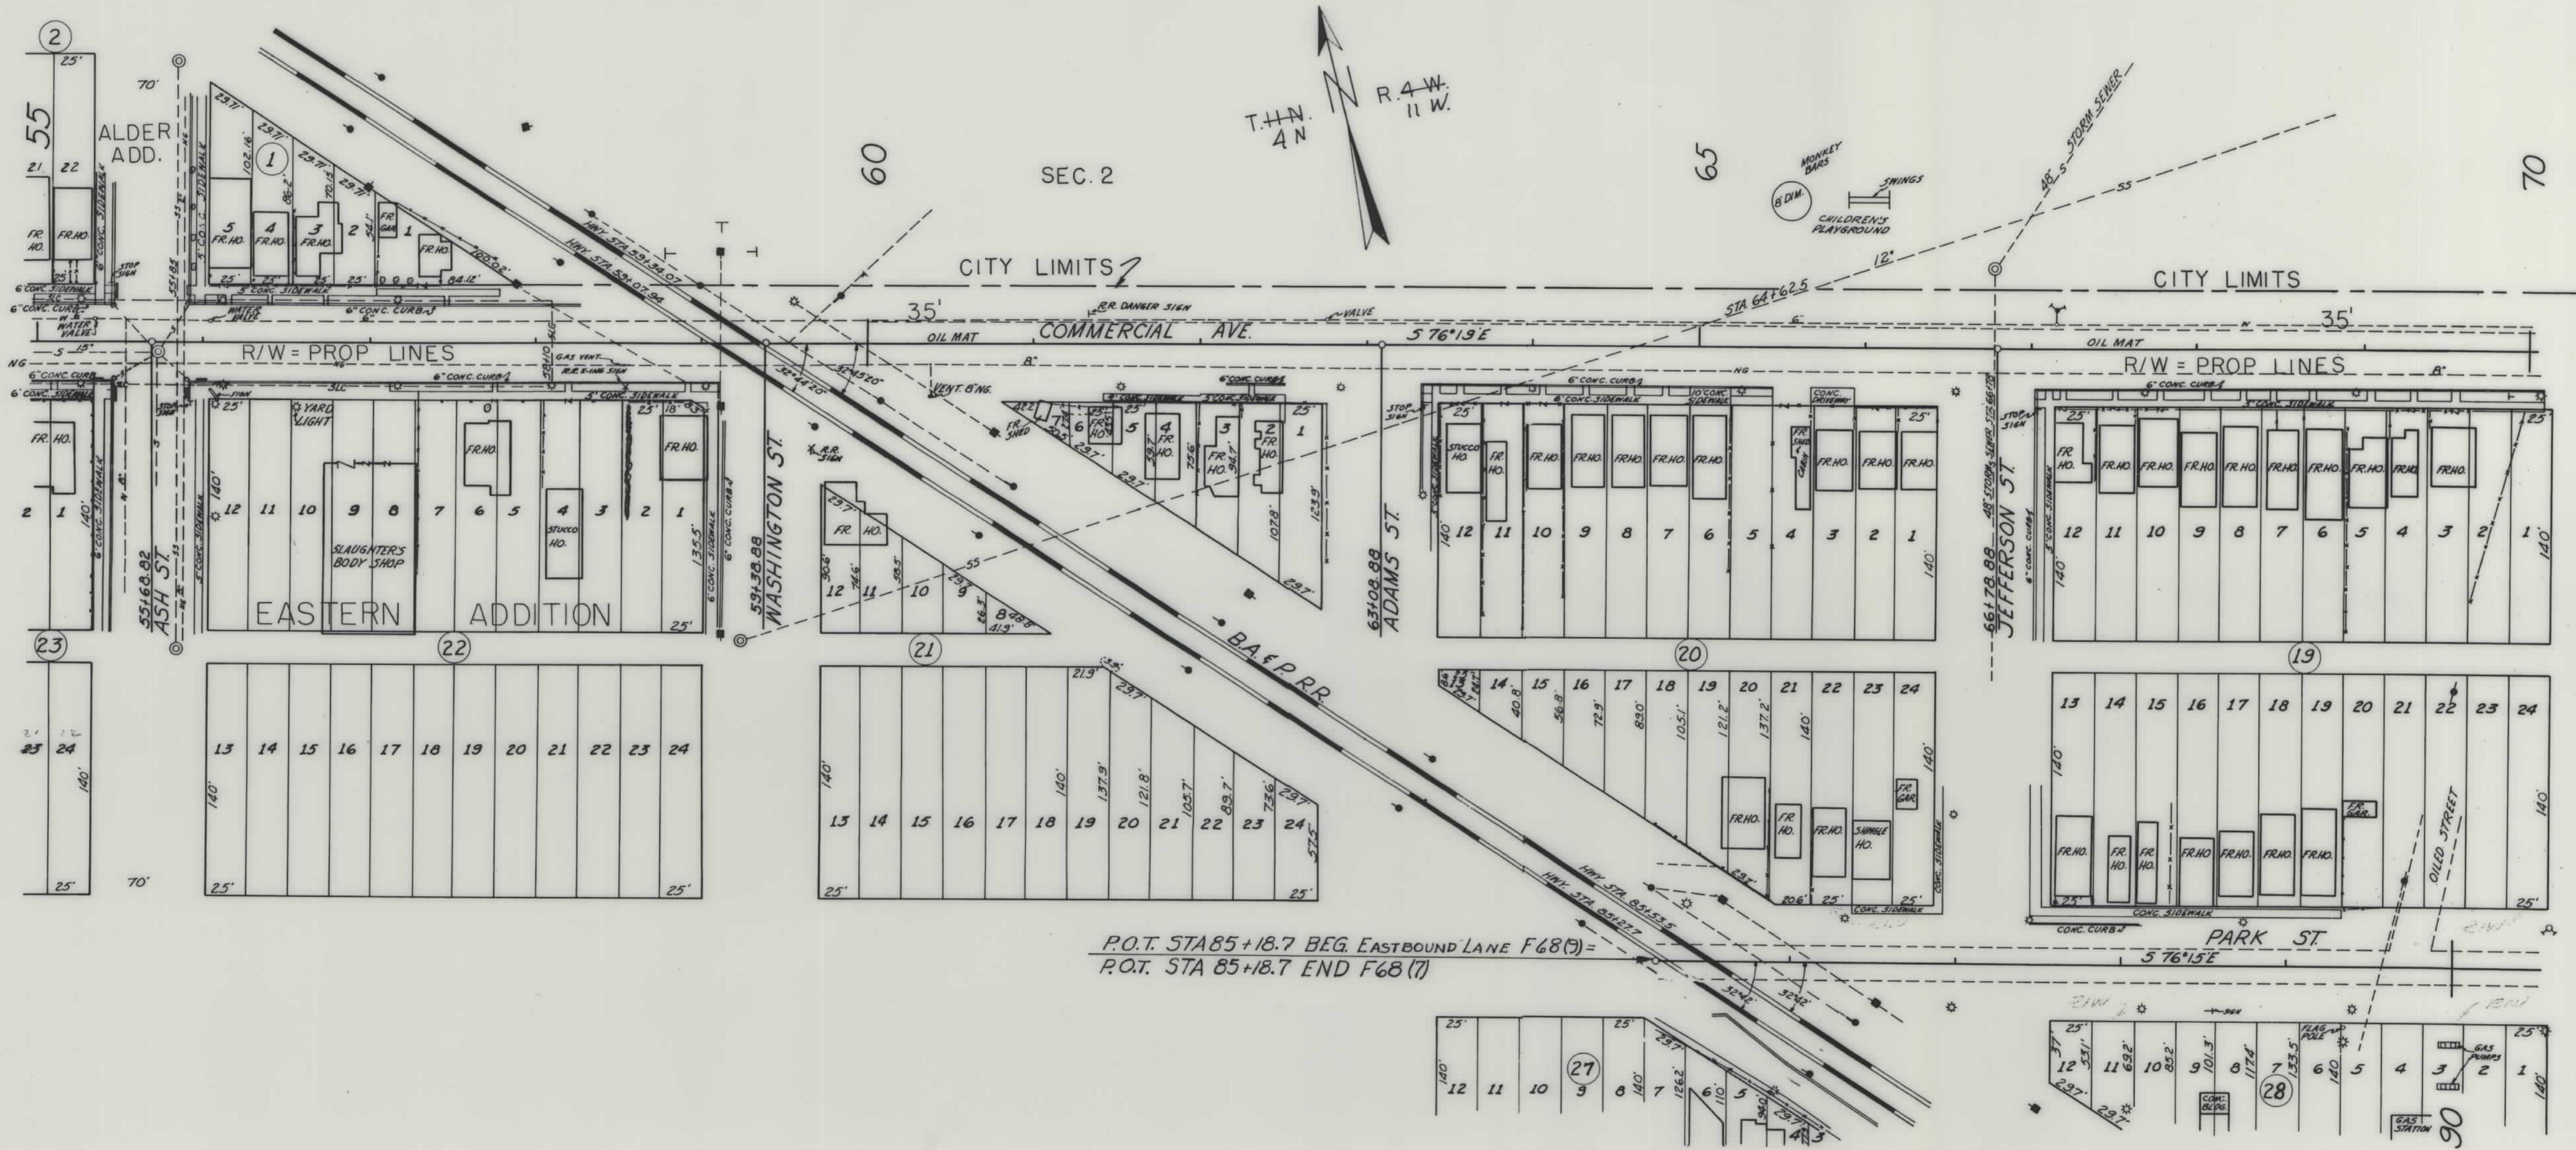

P.O.T. STA 85+18.7 BEG. EASTBOUND LANE F68(7) =  
P.O.T. STA 85+18.7 END F68(7)


|                         |  |
|-------------------------|--|
| MAPS MADE               |  |
| MAPS REVISED            |  |
| MAPS TO BUR. PUB. ROADS |  |
| MAPS COMPLETED          |  |

STATE OF MONTANA  
STATE HIGHWAY COMMISSION  
LAND REQUIRED FOR RIGHT OF WAY  
DEER LODGE COUNTY  
SCALE 1" = 50' MAP APPROVED BY

| FED. ROAD DIST. NO. | STATE | FED. AID PROJ. NO. | R/W NO. | SHEET NO. | TOTAL SHEETS |
|---------------------|-------|--------------------|---------|-----------|--------------|
| 8                   | MONT. | F-68(8)            | 1068-08 | 6         | 11           |

# CITY OF ANACONDA

SECTION 2

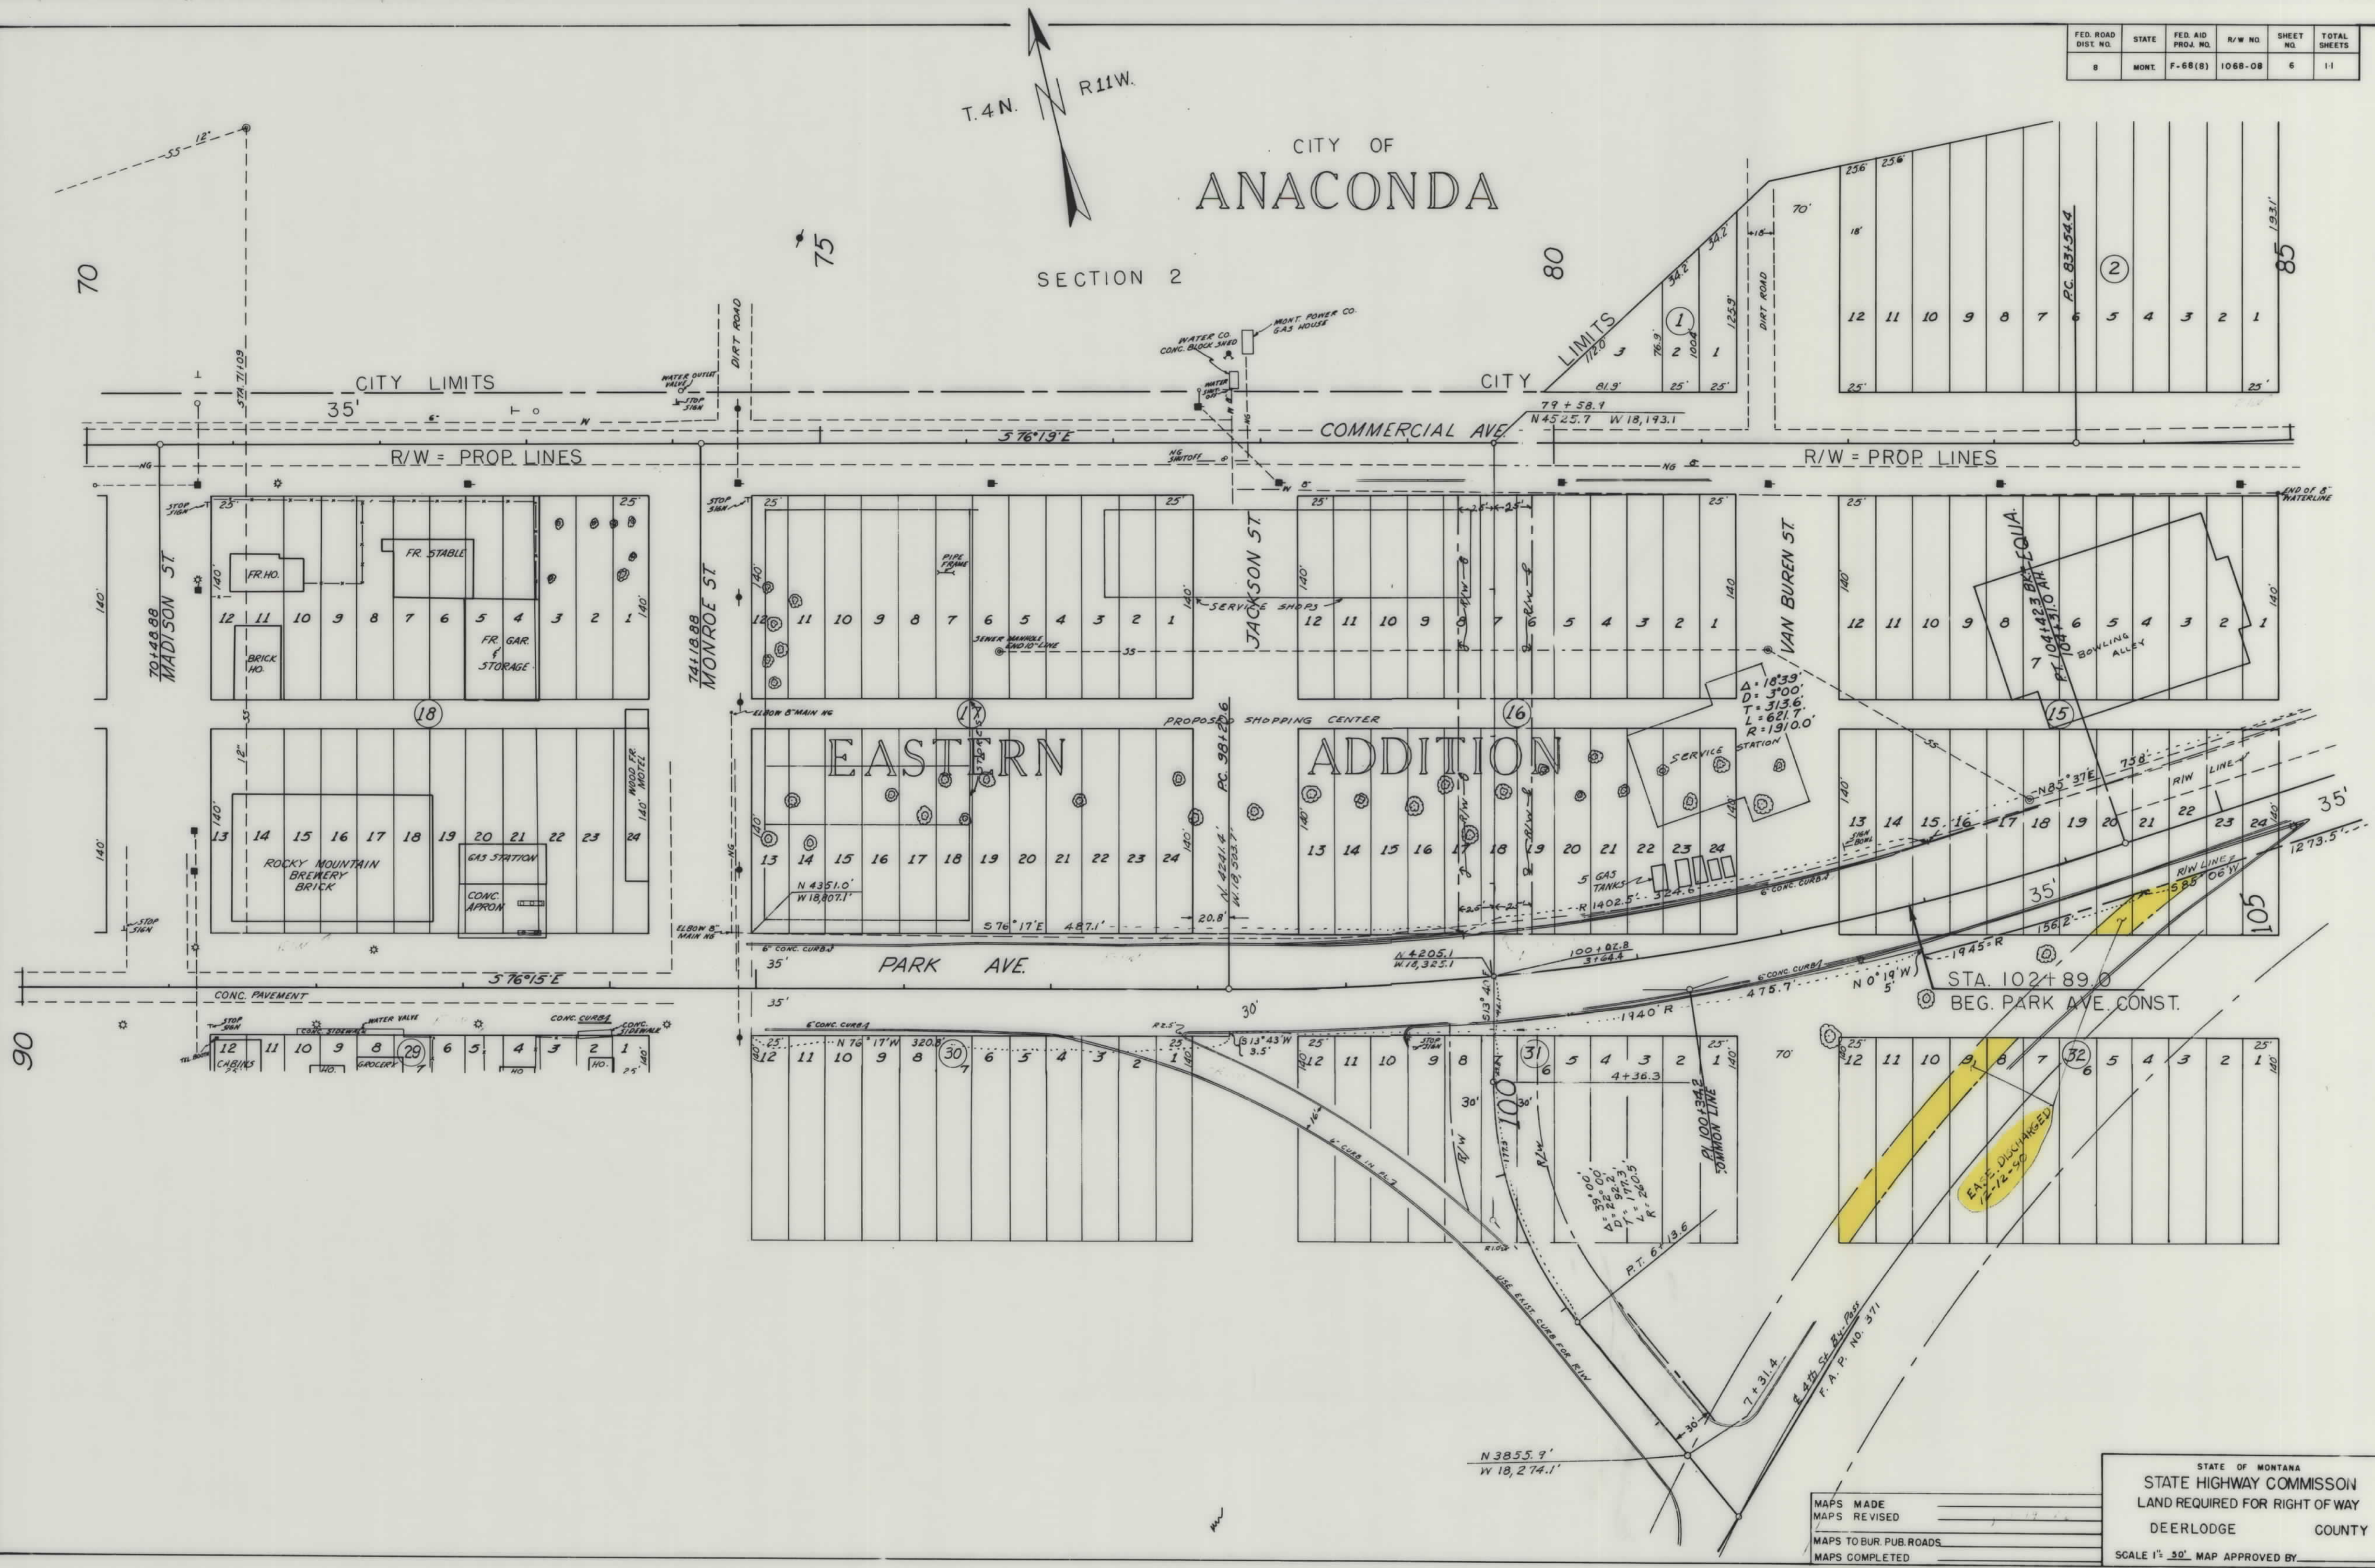

MAPS MADE  
MAPS REVISED  
MAPS TO BUR. PUB. ROADS  
MAPS COMPLETED

STATE OF MONTANA  
STATE HIGHWAY COMMISSION  
LAND REQUIRED FOR RIGHT OF WAY  
DEERLODGE COUNTY  
SCALE 1" = 30'. MAP APPROVED BY \_\_\_\_\_



