


PLANS


NOT

TO

SCALE

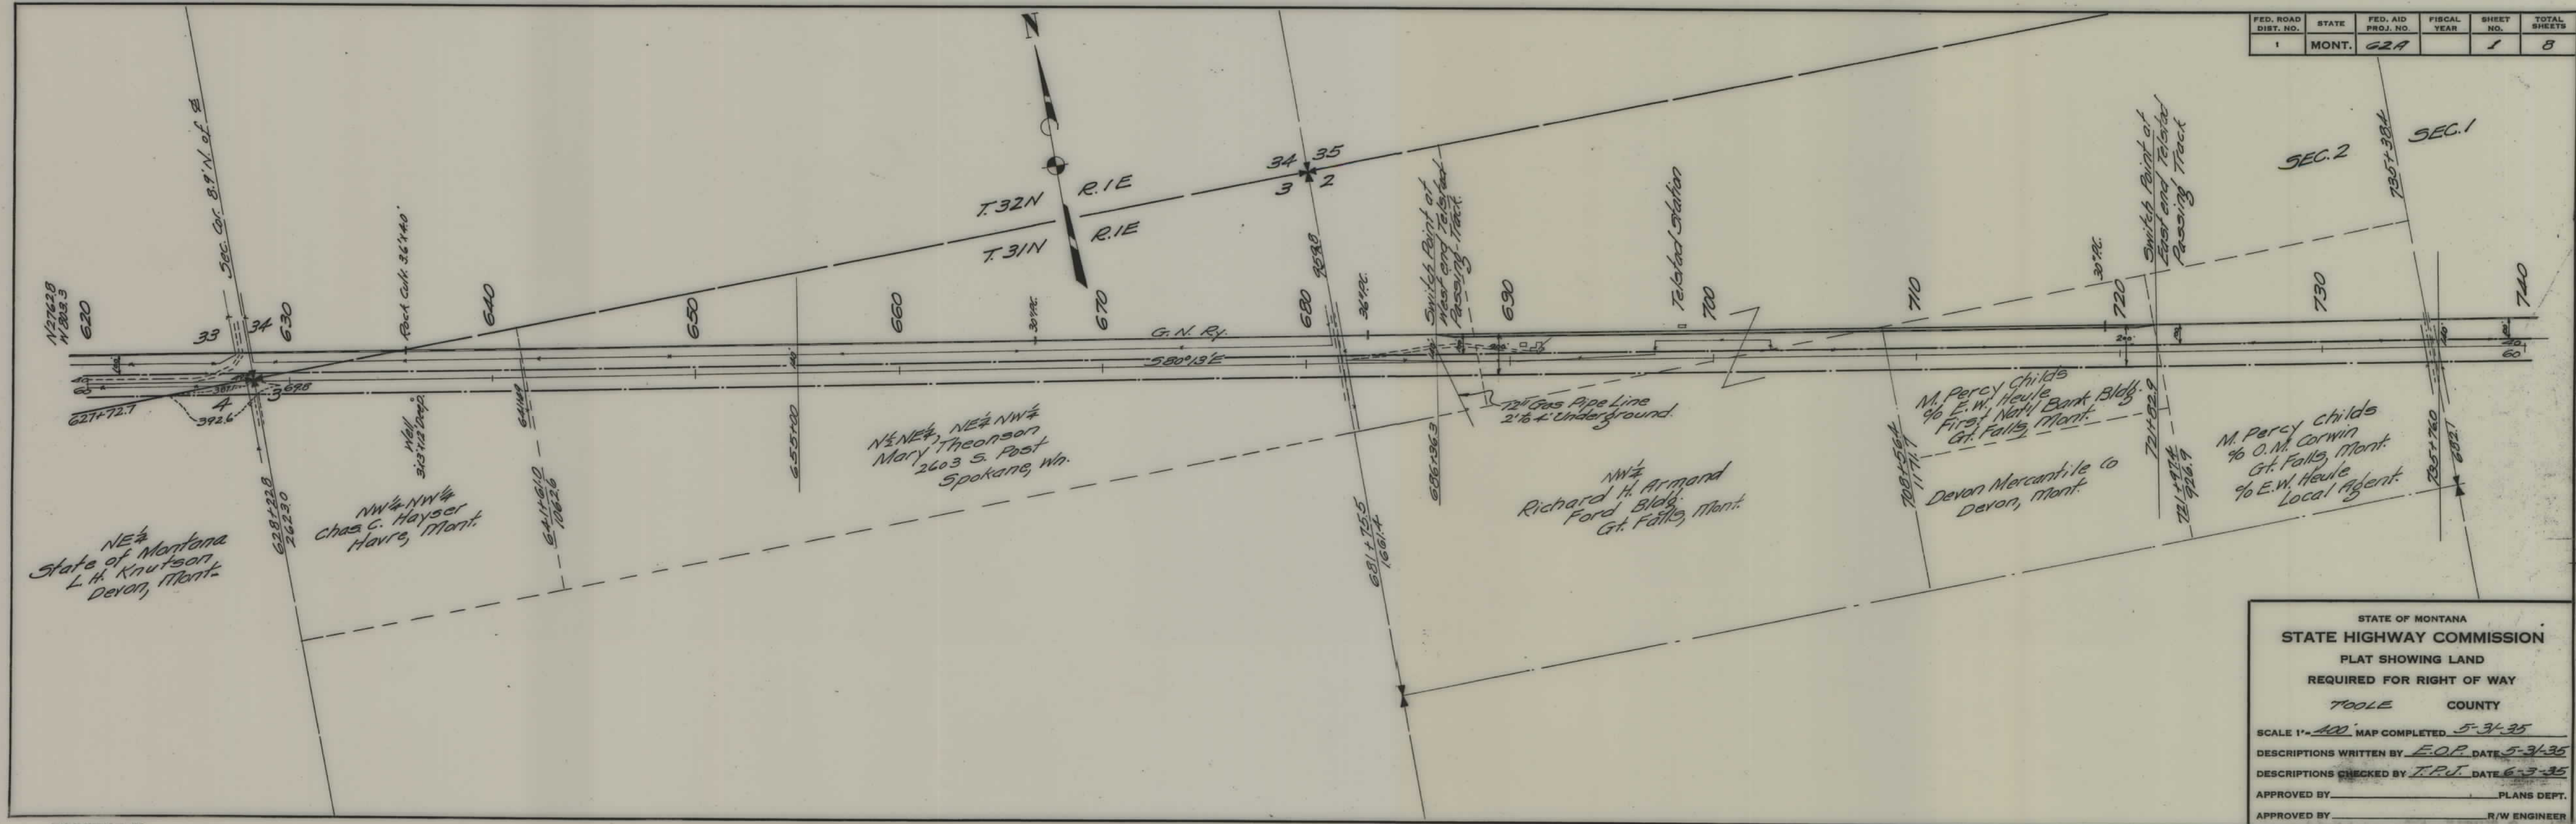


FED. ROAD DIST. NO.	STATE	FED. AID PROJ. NO.	FISCAL YEAR	SHEET NO.	TOTAL SHEETS
1	MONT.	62A		2	8

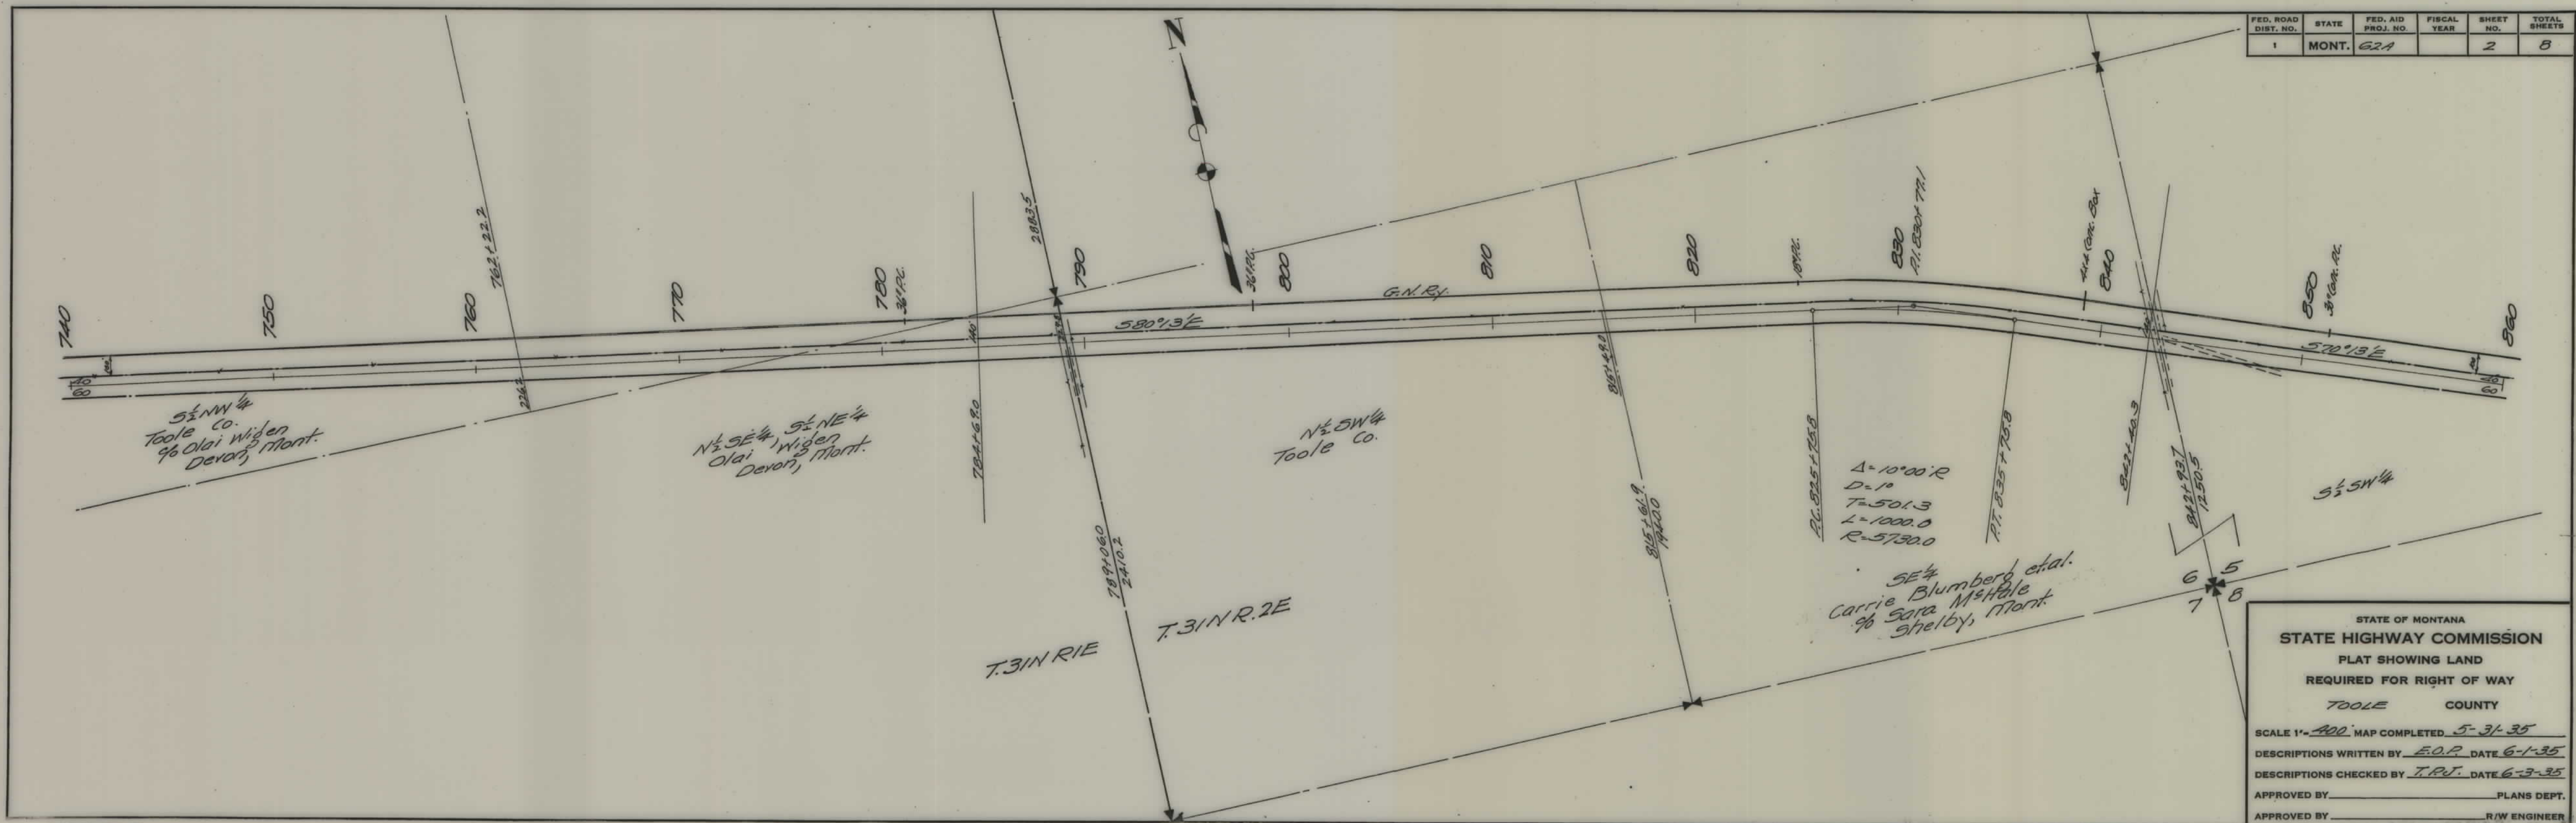

STATE OF MONTANA
STATE HIGHWAY COMMISSION
PLAT SHOWING LAND
REQUIRED FOR RIGHT OF WAY
TOOLE COUNTY

SCALE 1"=400' MAP COMPLETED 5-31-35
DESCRIPTIONS WRITTEN BY E.O.P. DATE 6-1-35
DESCRIPTIONS CHECKED BY T.P.J. DATE 6-3-35
APPROVED BY _____ PLANS DEPT.
APPROVED BY _____ R/W ENGINEER

FED. ROAD DIST. NO.	STATE	FED. AID PROJ. NO.	FISCAL YEAR	SHEET NO.	TOTAL SHEETS
1	MONT.	62-4		3	8


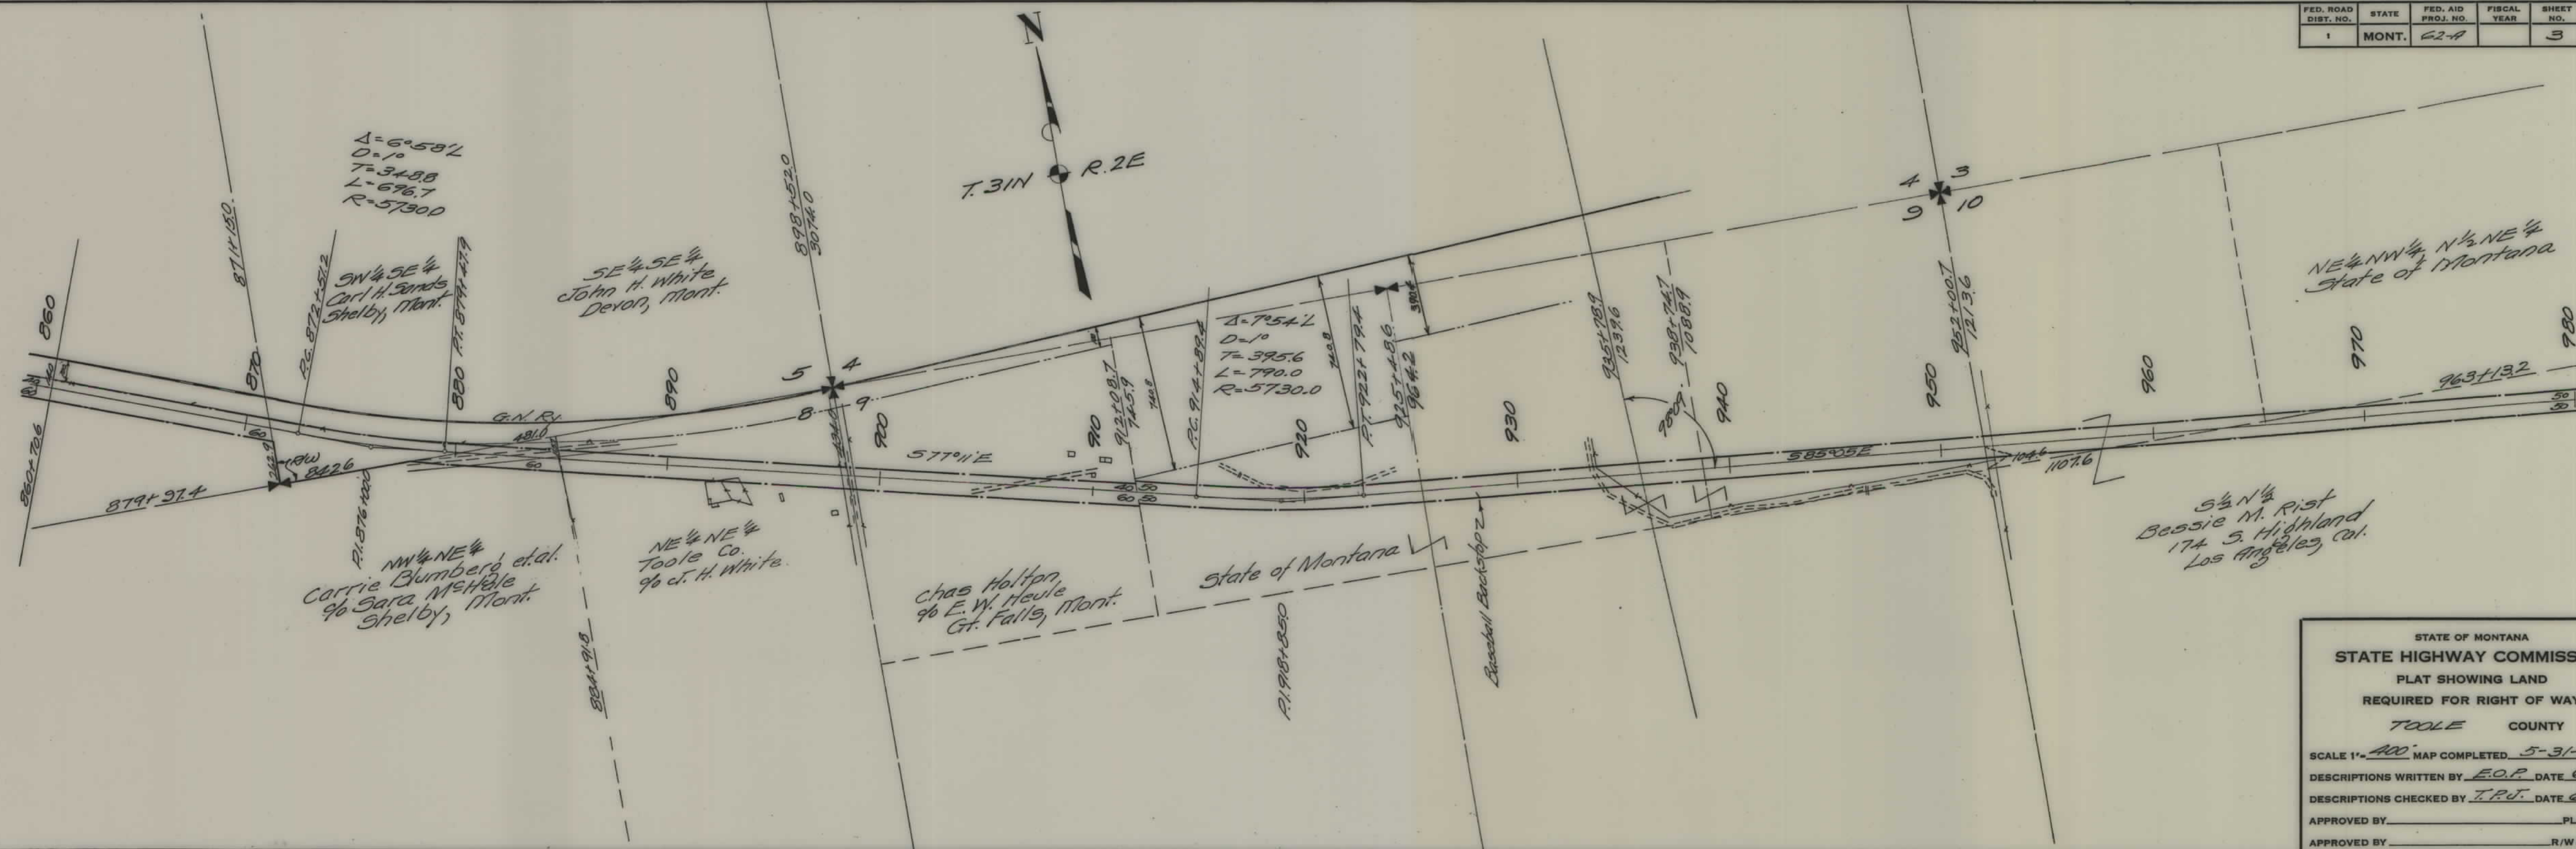


STATE OF MONTANA
STATE HIGHWAY COMMISSION
PLAT SHOWING LAND
REQUIRED FOR RIGHT OF WAY
TOOLE COUNTY

SCALE 1"=400' MAP COMPLETED 5-31-35
DESCRIPTIONS WRITTEN BY E.O.P. DATE 6-1-35
DESCRIPTIONS CHECKED BY T.P.J. DATE 6-3-35
APPROVED BY _____ PLANS DEPT.
APPROVED BY _____ R/W ENGINEER

FED. ROAD DIST. NO.	STATE	FED. AID PROJ. NO.	FISCAL YEAR	SHEET NO.	TOTAL SHEETS
1	MONT.	62A		4	8


NOTE:
HWY. ABANDONED BETWEEN STA.
1034+95 - 1310+20 LYING OUTSIDE
OF R/W LINE ON FG2 (9).

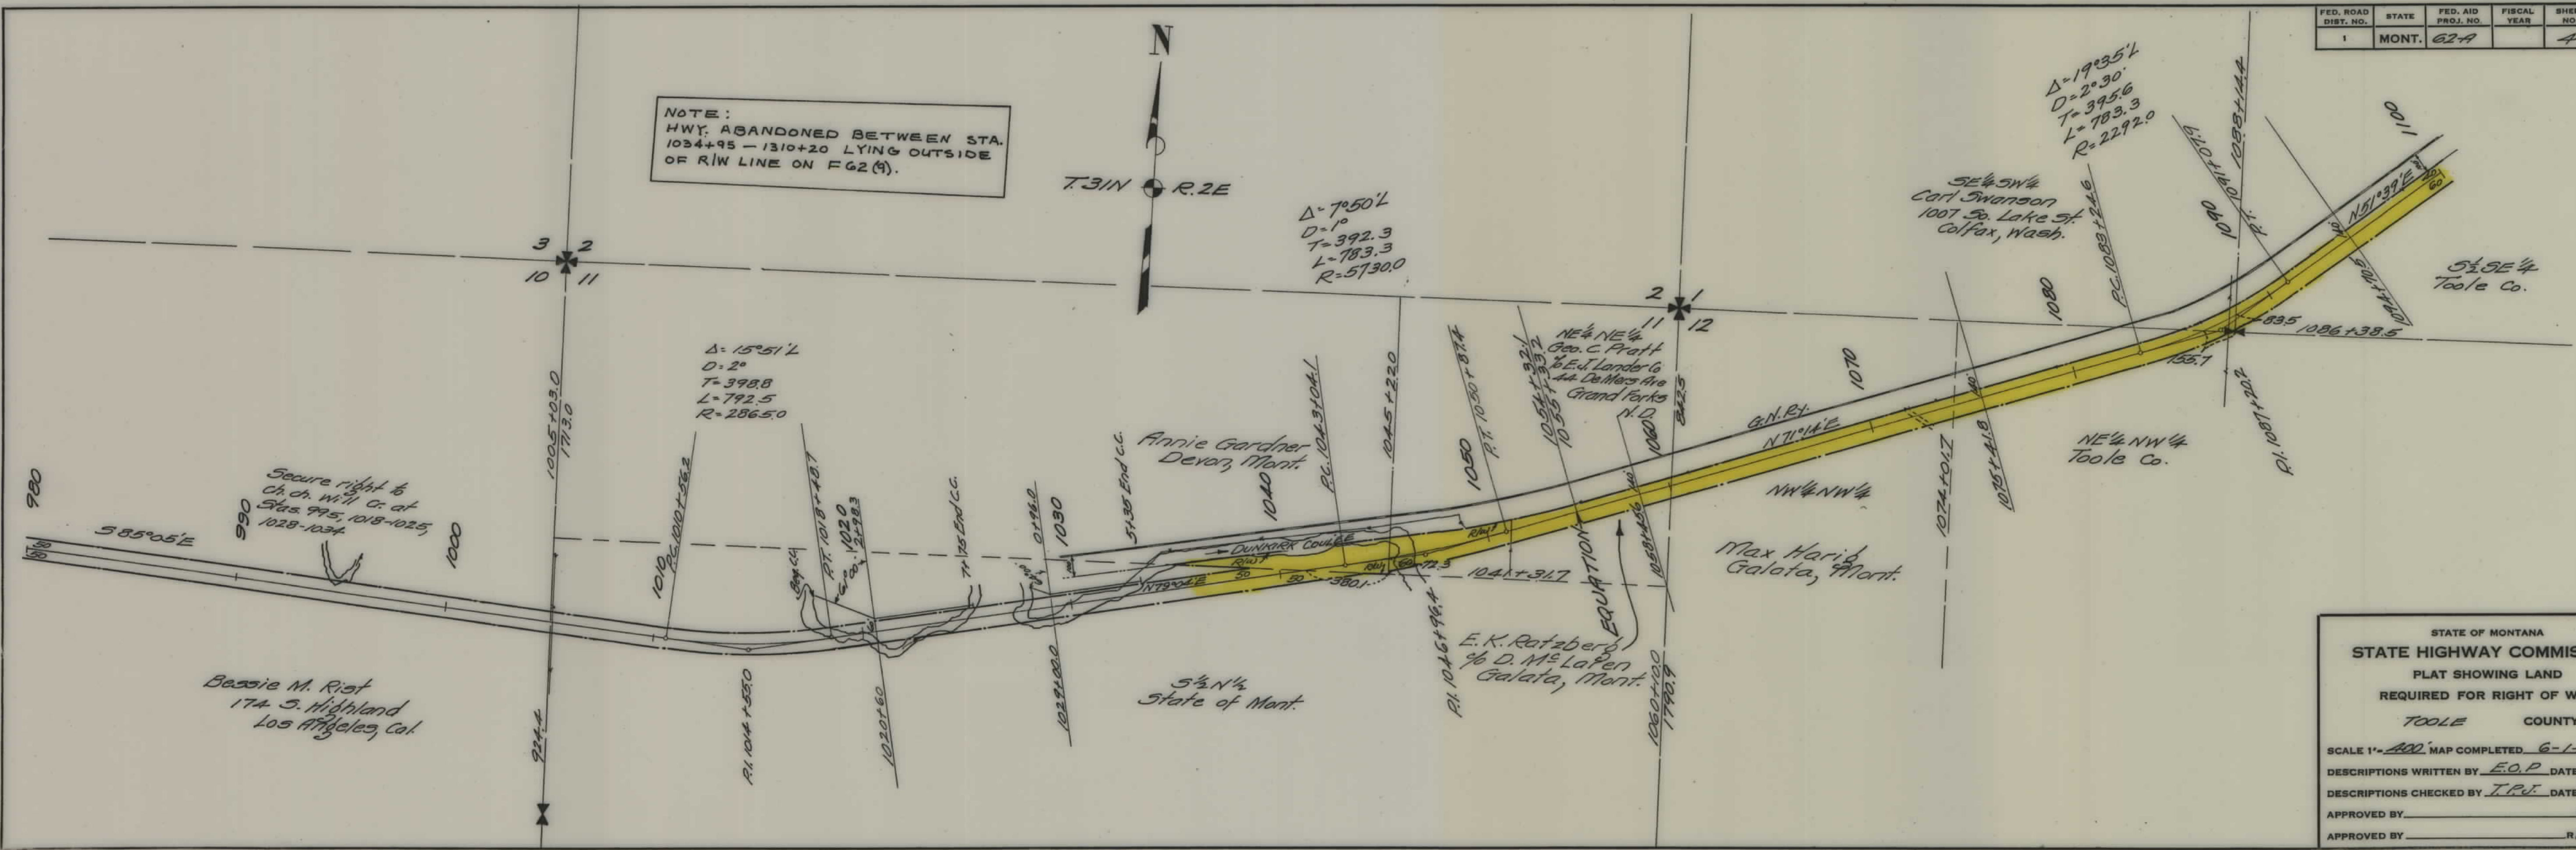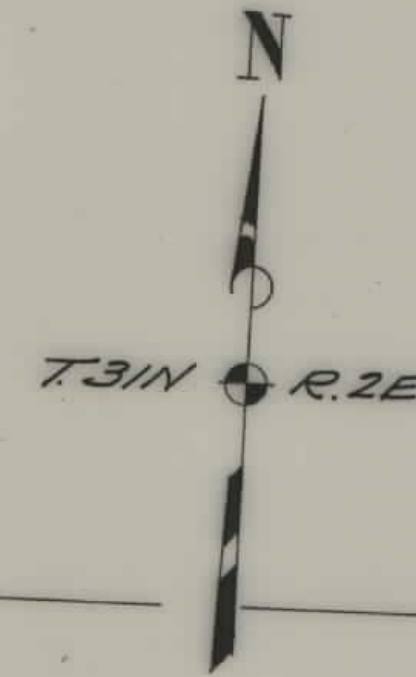

STATE OF MONTANA
STATE HIGHWAY COMMISSION
PLAT SHOWING LAND
REQUIRED FOR RIGHT OF WAY
TOOLE COUNTY

SCALE 1" = 400' MAP COMPLETED 6-1-35
DESCRIPTIONS WRITTEN BY E.O.P. DATE 6-1-35
DESCRIPTIONS CHECKED BY T.P.V. DATE 6-3-35
APPROVED BY _____ PLANS DEPT.
APPROVED BY _____ R/W ENGINEER

FED. ROAD DIST. NO.	STATE	FED. AID PROJ. NO.	FISCAL YEAR	SHEET NO.	TOTAL SHEETS
1	MONT.	62-A		5	8

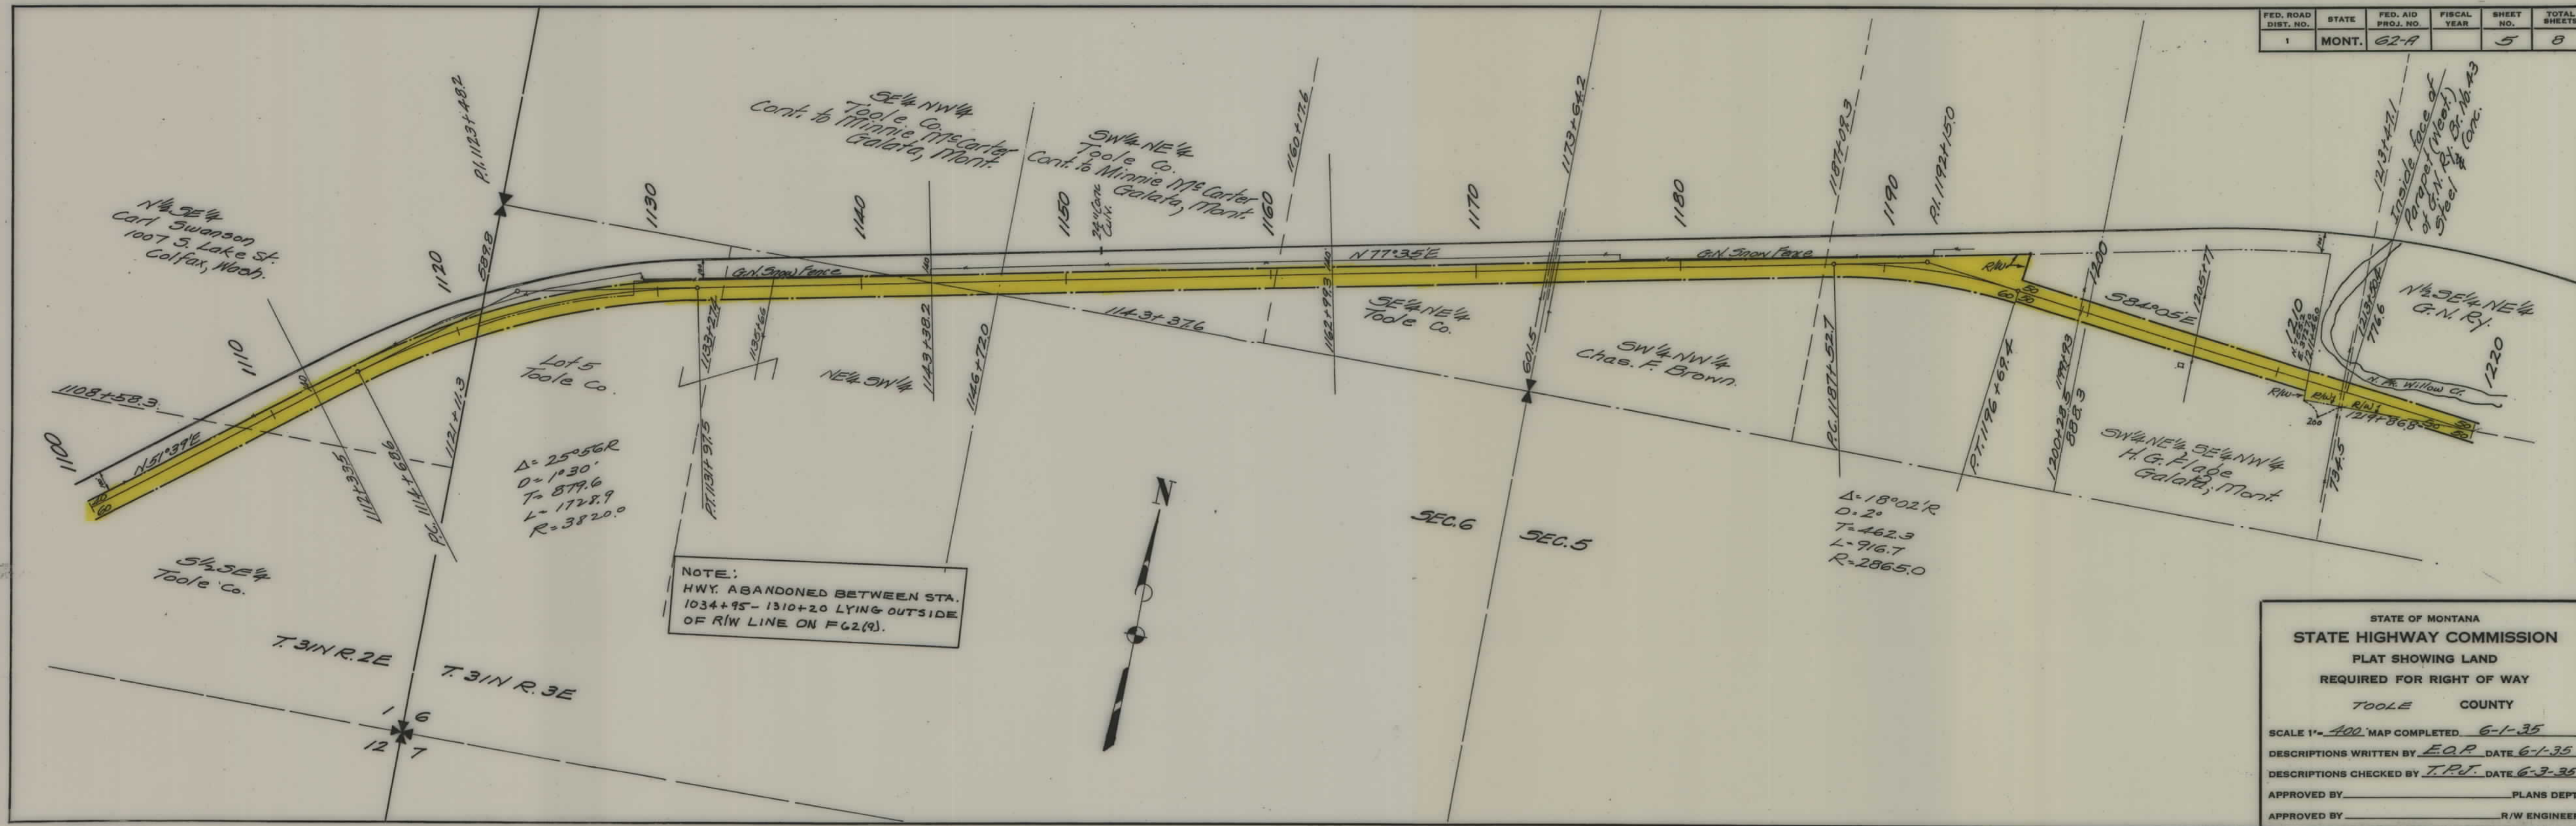


STATE OF MONTANA
STATE HIGHWAY COMMISSION
 PLAT SHOWING LAND
 REQUIRED FOR RIGHT OF WAY
 TOOLE COUNTY

SCALE 1" = 400' MAP COMPLETED 6-1-35
 DESCRIPTIONS WRITTEN BY E.O.R. DATE 6-1-35
 DESCRIPTIONS CHECKED BY T.P.J. DATE 6-3-35
 APPROVED BY _____ PLANS DEPT.
 APPROVED BY _____ R/W ENGINEER

FED. ROAD DIST. NO.	STATE	FED. AID PROJ. NO.	FISCAL YEAR	SHEET NO.	TOTAL SHEETS
1	MONT.	62A		6	8


NOTE:
HWY. ABANDONED BETWEEN STA.
1034+95 - 1310+20 LYING OUTSIDE
OF R/W LINE ON F 62 (9).

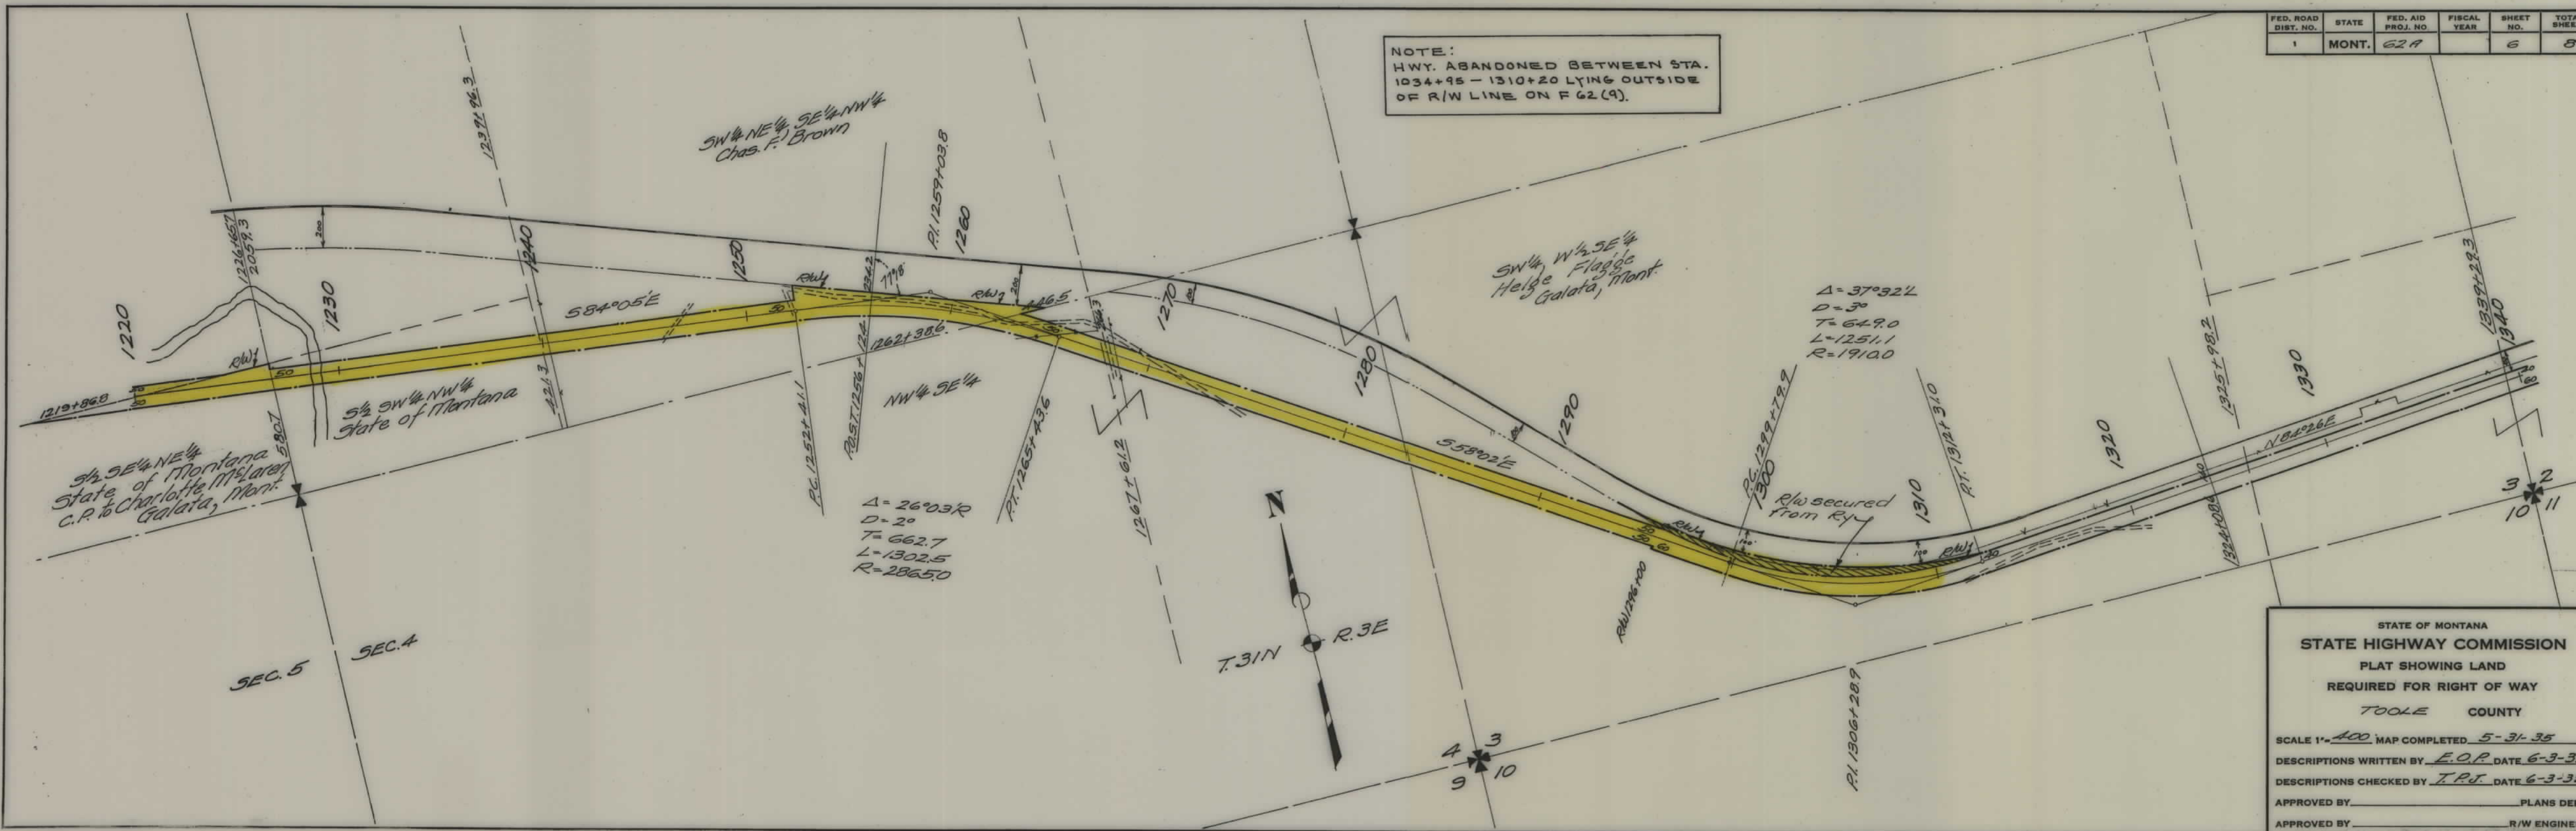

STATE OF MONTANA
STATE HIGHWAY COMMISSION
PLAT SHOWING LAND
REQUIRED FOR RIGHT OF WAY
TOOLE COUNTY

SCALE 1"=400' MAP COMPLETED 5-31-35
 DESCRIPTIONS WRITTEN BY E.O.P. DATE 6-3-35
 DESCRIPTIONS CHECKED BY T.P.J. DATE 6-3-35
 APPROVED BY _____ PLANS DEPT.
 APPROVED BY _____ R/W ENGINEER

FED. ROAD DIST. NO.	STATE	FED. AID PROJ. NO.	FISCAL YEAR	SHEET NO.	TOTAL SHEETS
1	MONT.	62-A		6A	8

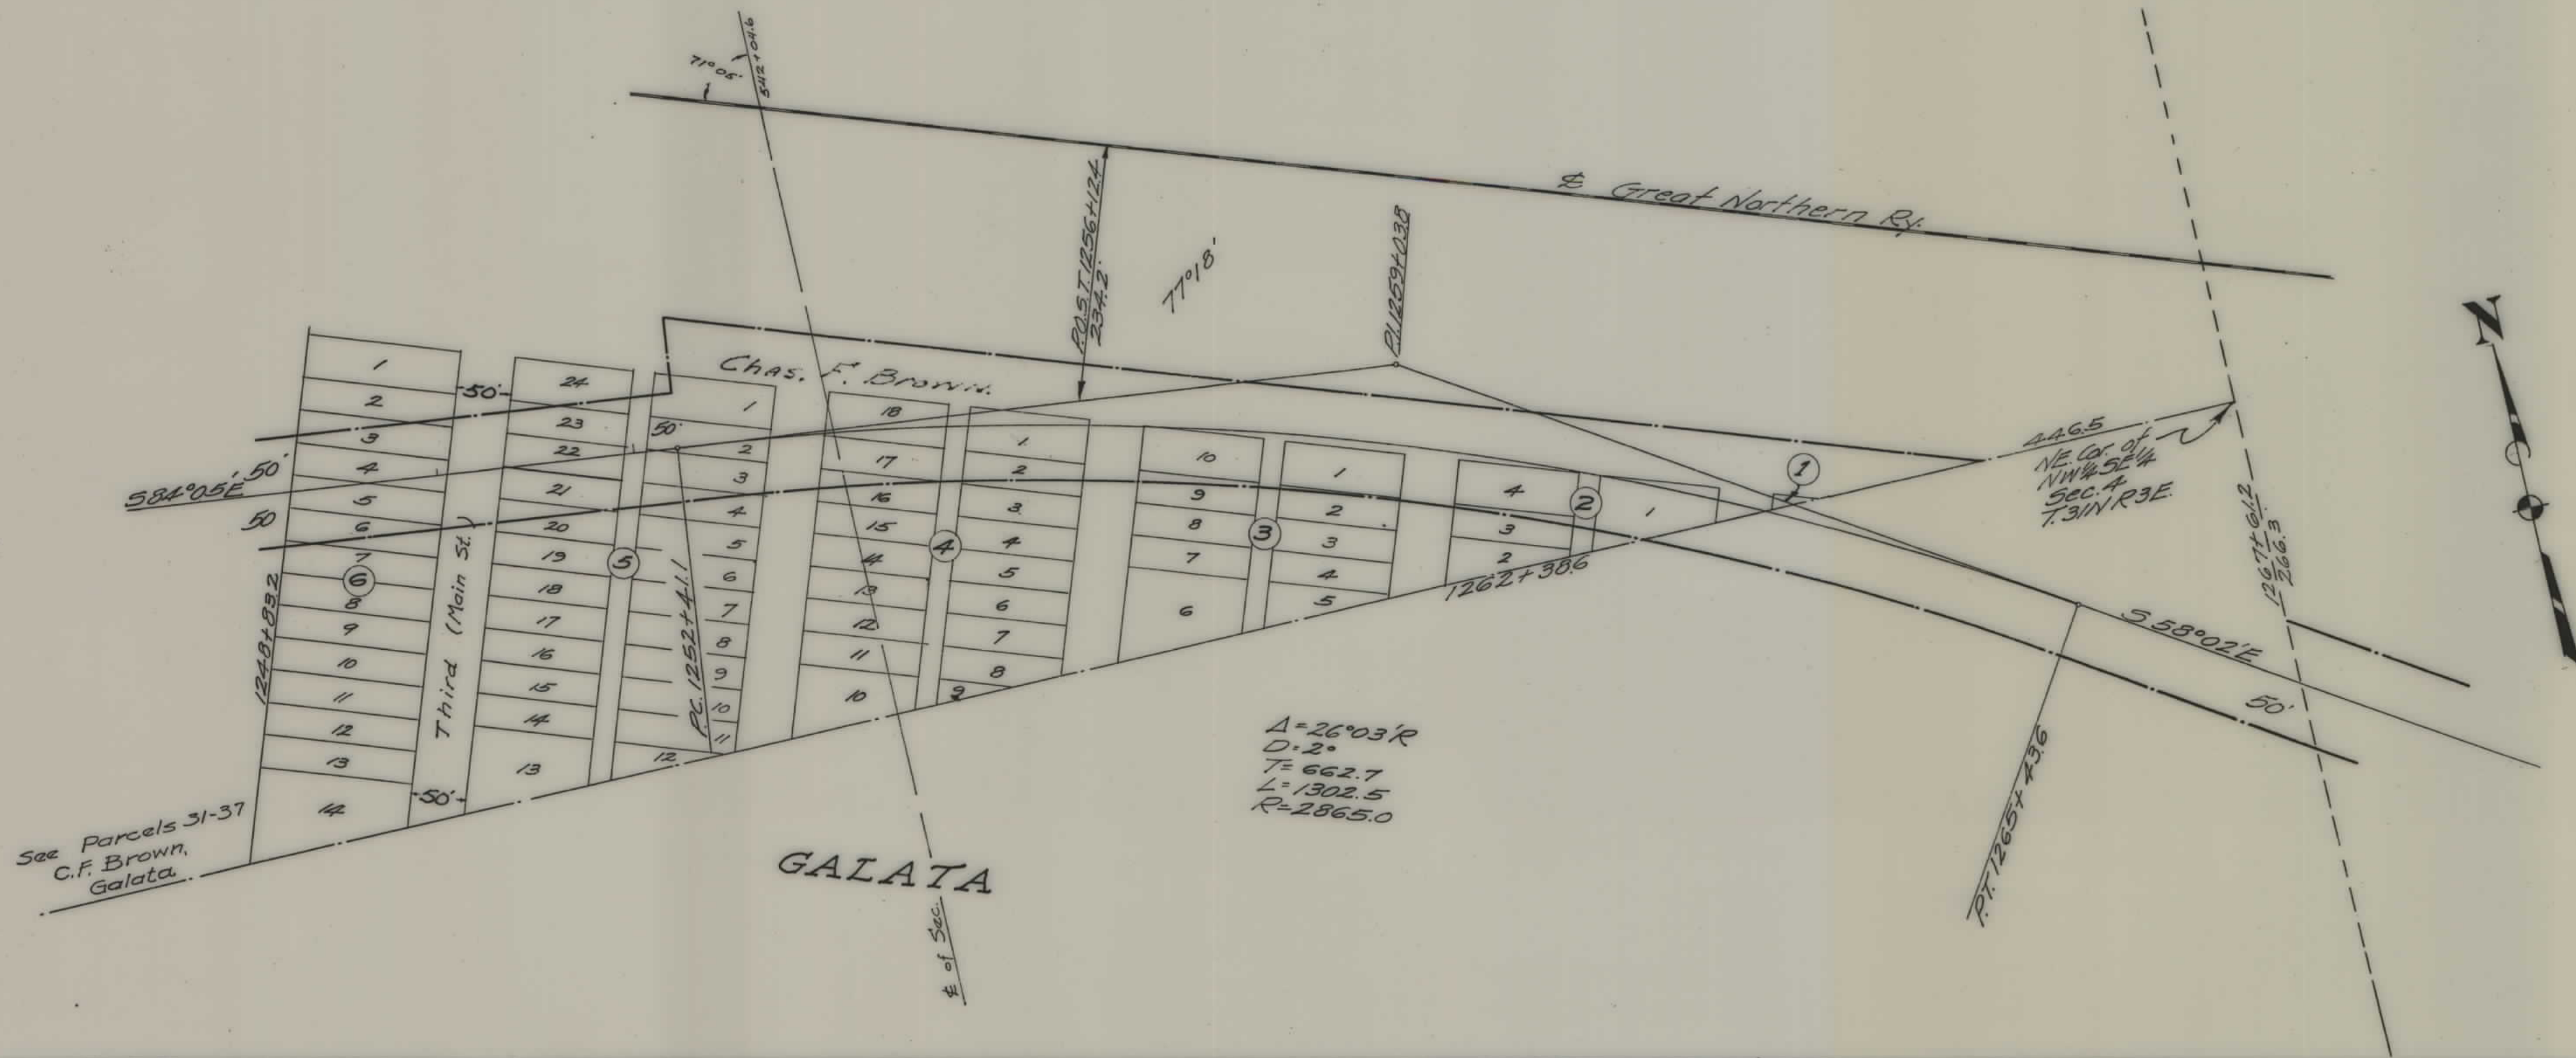

STATE OF MONTANA
STATE HIGHWAY COMMISSION
PLAT SHOWING LAND
REQUIRED FOR RIGHT OF WAY
TOOLE COUNTY

SCALE 1" = 100' MAP COMPLETED _____


DESCRIPTIONS WRITTEN BY _____ DATE _____

DESCRIPTIONS CHECKED BY _____ DATE _____

APPROVED BY _____ PLANS DEPT.

APPROVED BY _____ R/W ENGINEER

FED. ROAD DIST. NO.	STATE	FED. AID PROJ. NO.	FISCAL YEAR	SHEET NO.	TOTAL SHEETS
1	MONT.	62-A		7	8

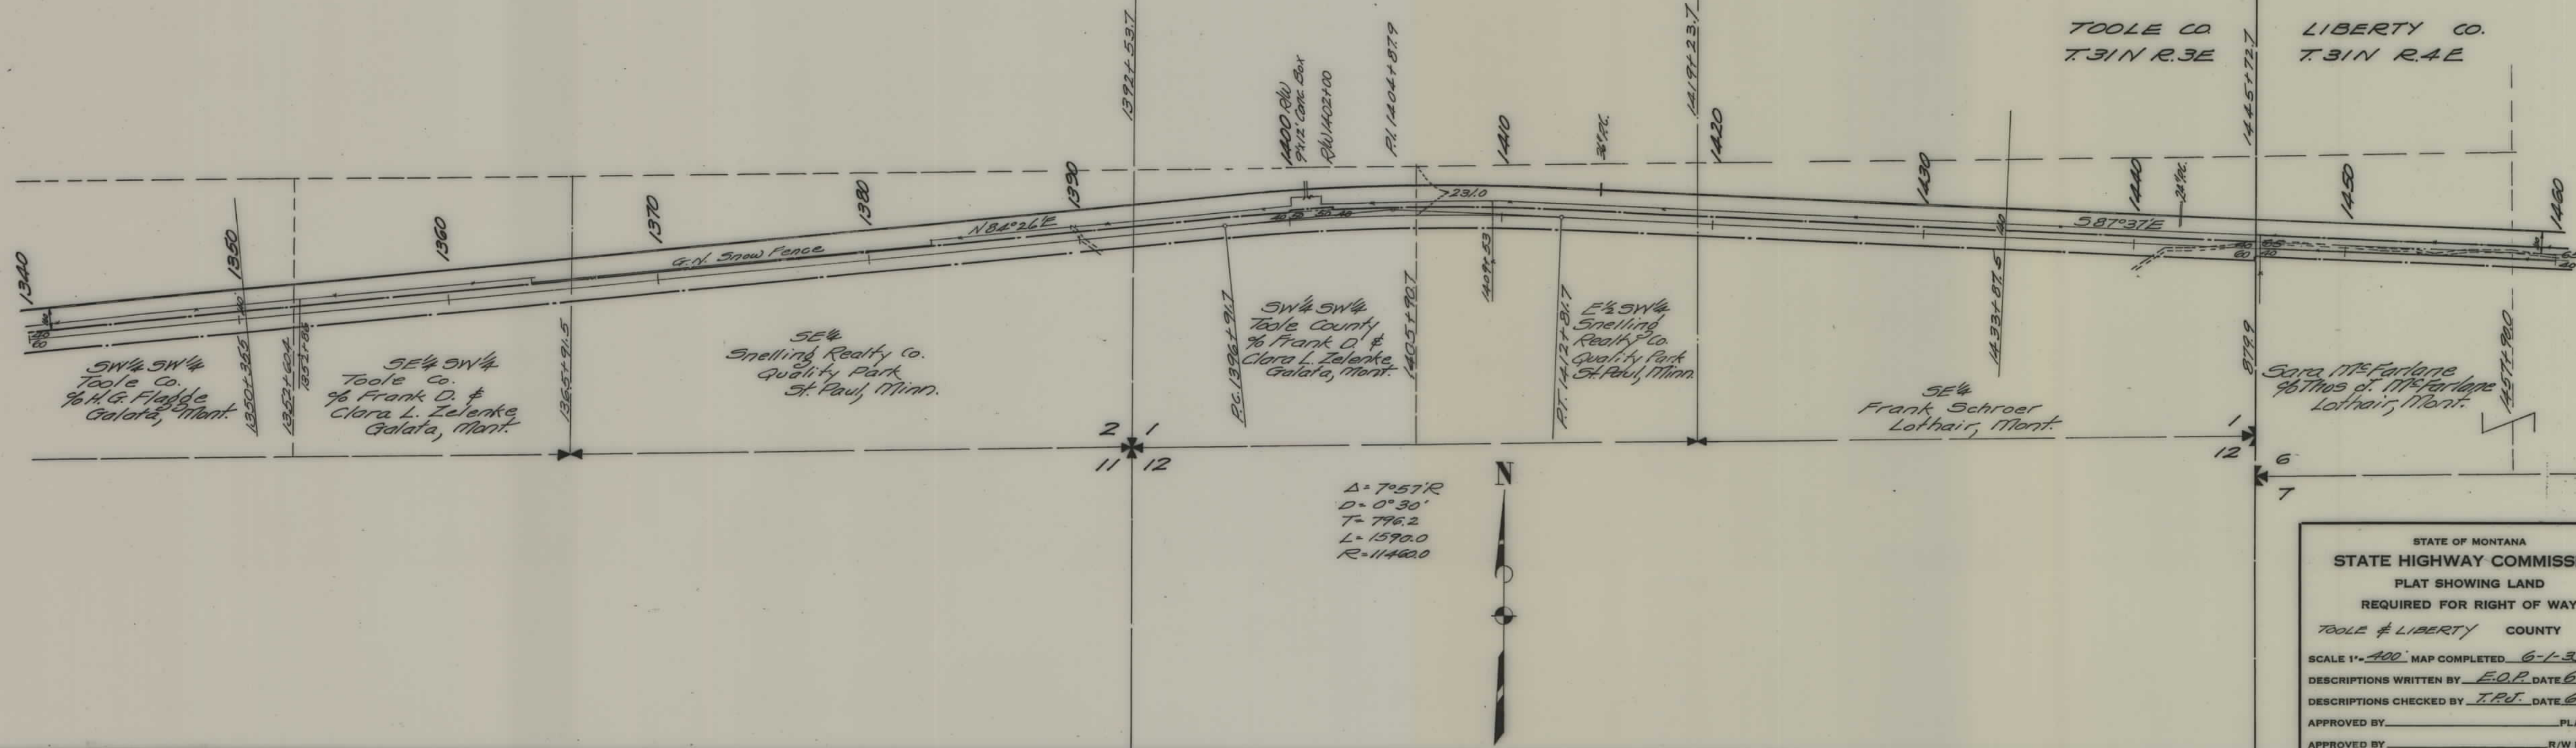

STATE OF MONTANA
STATE HIGHWAY COMMISSION
 PLAT SHOWING LAND
 REQUIRED FOR RIGHT OF WAY
TOOLE & LIBERTY COUNTY

SCALE 1" = 400' MAP COMPLETED 6-1-35


DESCRIPTIONS WRITTEN BY E.O.P. DATE 6-3-35

DESCRIPTIONS CHECKED BY T.P.J. DATE 6-3-35

APPROVED BY _____ PLANS DEPT.

APPROVED BY _____ R/W ENGINEER

FED. ROAD DIST. NO.	STATE	FED. AID PROJ. NO.	FISCAL YEAR	SHEET NO.	TOTAL SHEETS
1	MONT.	62-A		8	8

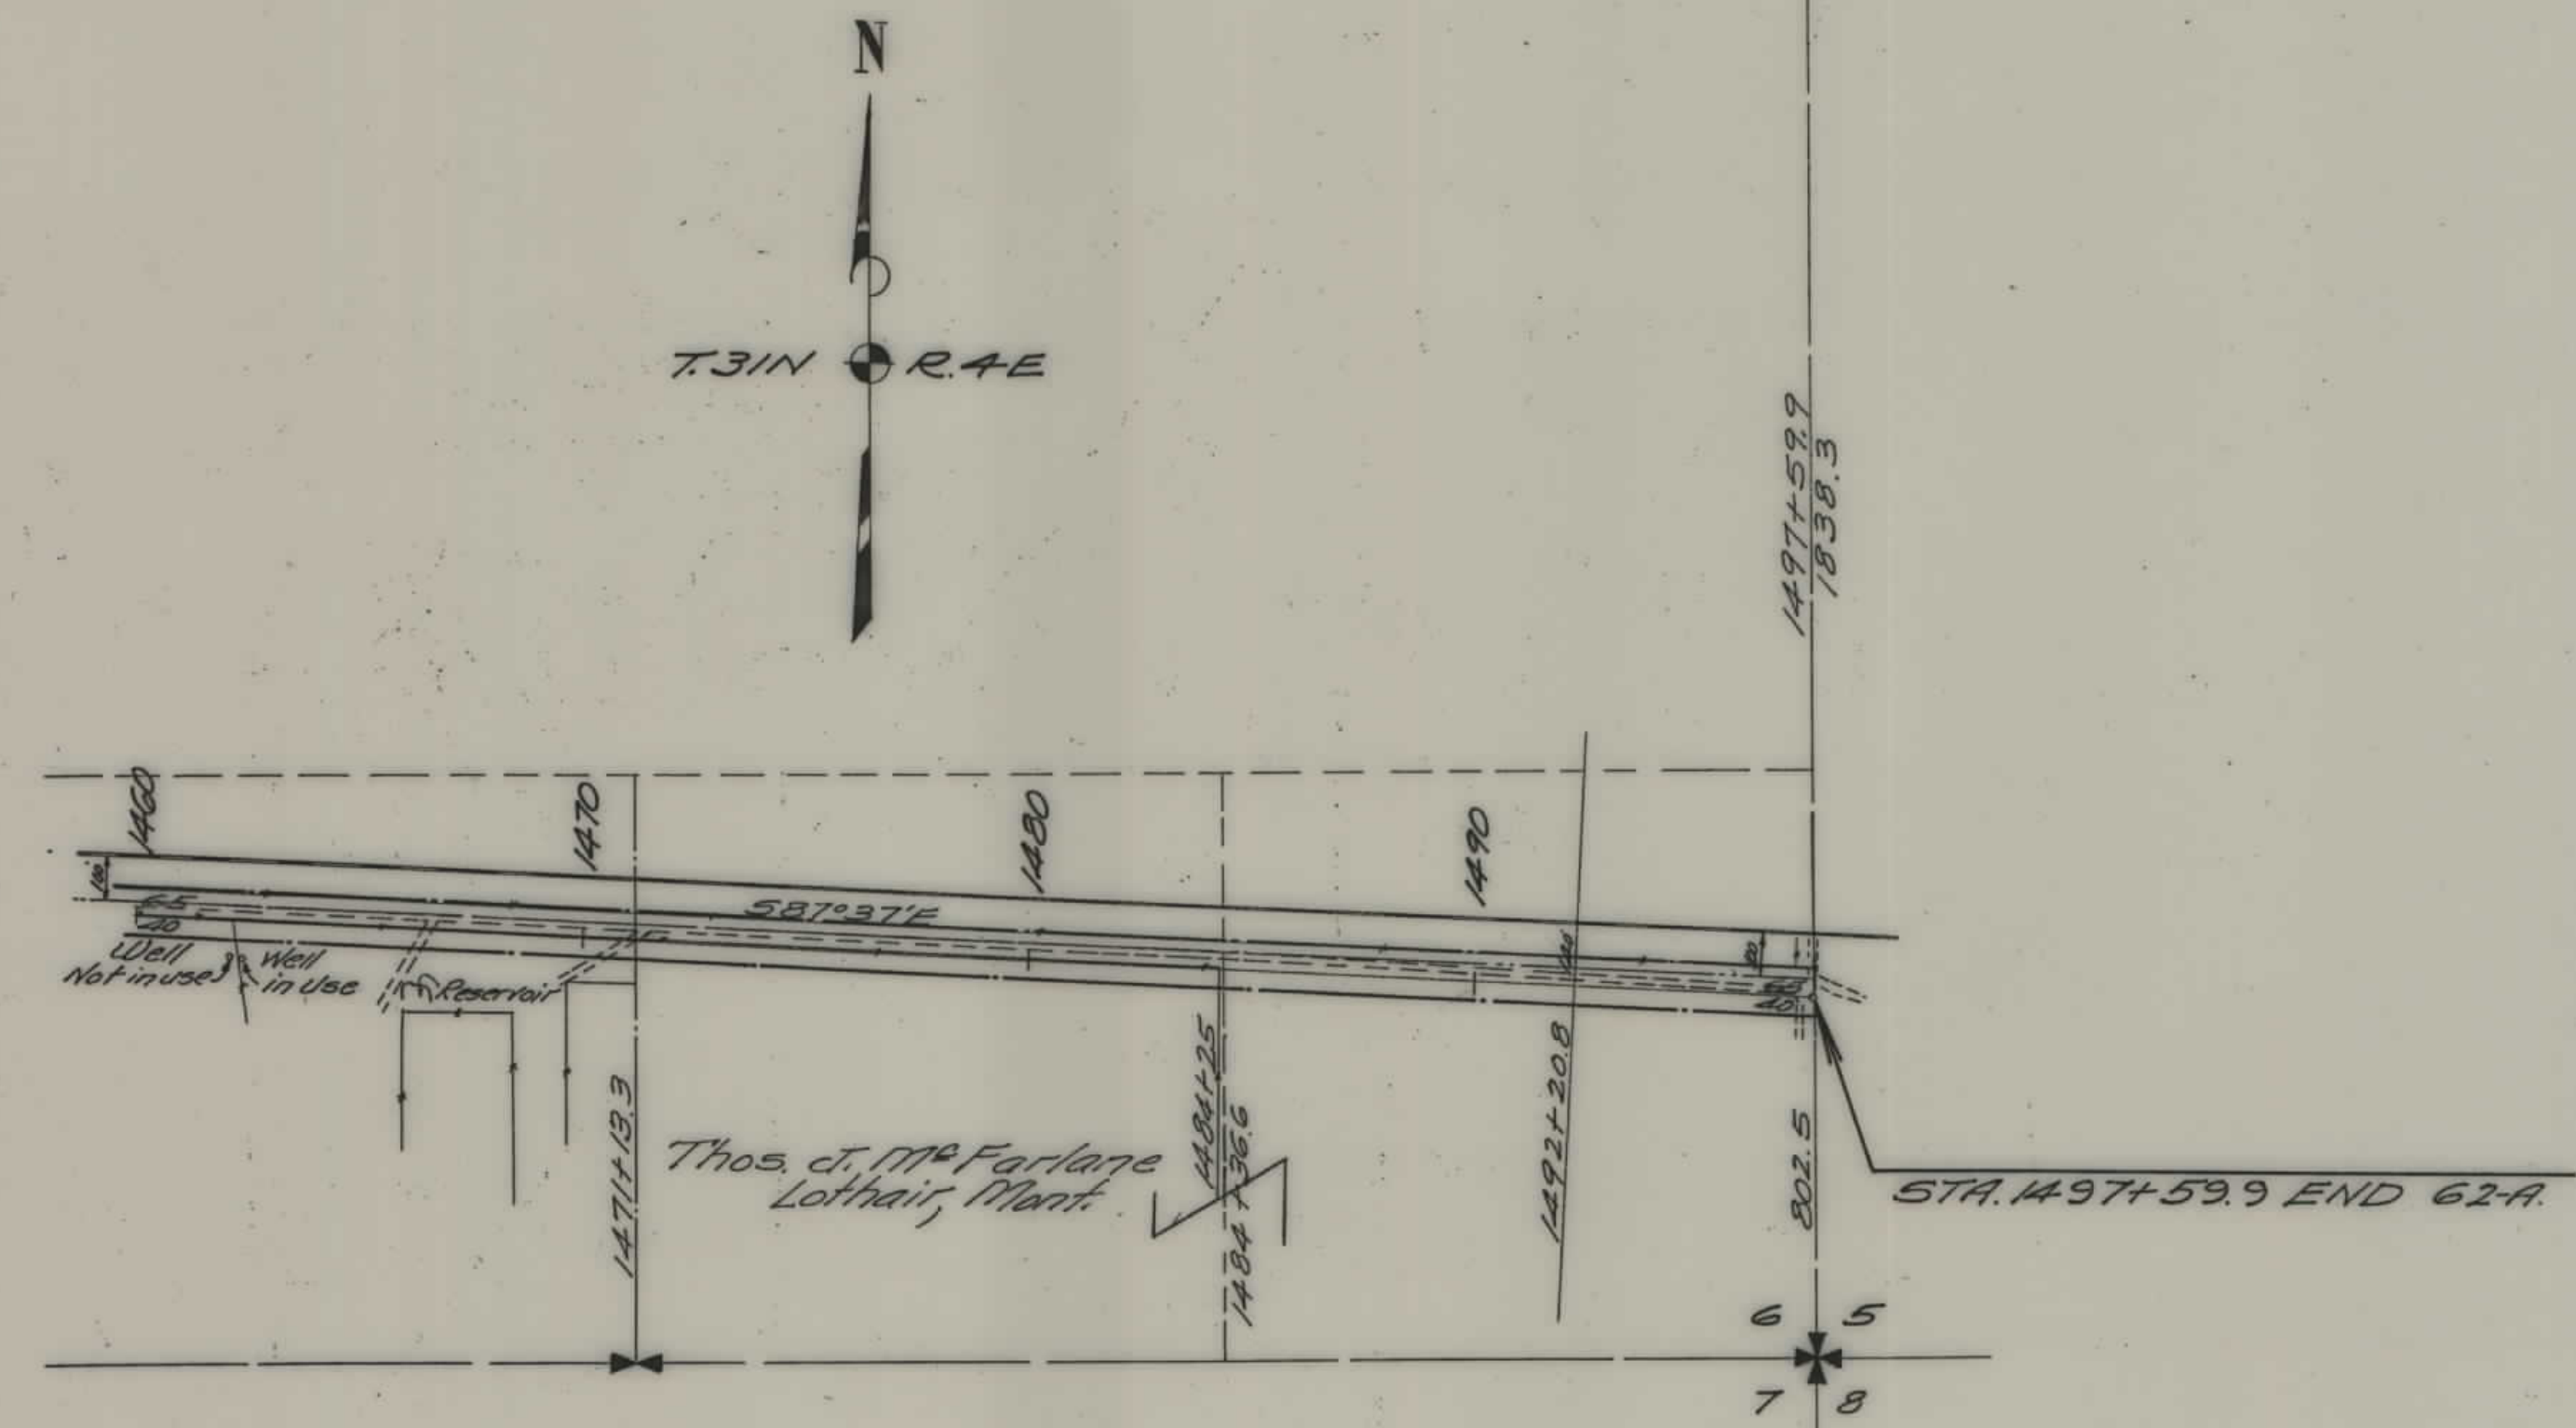

STATE OF MONTANA
 STATE HIGHWAY COMMISSION
 PLAT SHOWING LAND
 REQUIRED FOR RIGHT OF WAY
 LIBERTY COUNTY

SCALE 1"=400' MAP COMPLETED 6-1-35
 DESCRIPTIONS WRITTEN BY E.O.P. DATE 6-3-35
 DESCRIPTIONS CHECKED BY T.P.J. DATE 6-3-35

APPROVED BY _____ PLANS DEPT.
 APPROVED BY _____ R/W ENGINEER