


PLANS

NOT

TO


SCALE

FED. ROAD DIST. NO.	STATE	FED. AID PROJ. NO.	FISCAL YEAR	SHEET NO.	TOTAL SHEETS
1	MONT.	64A(3)		1	2

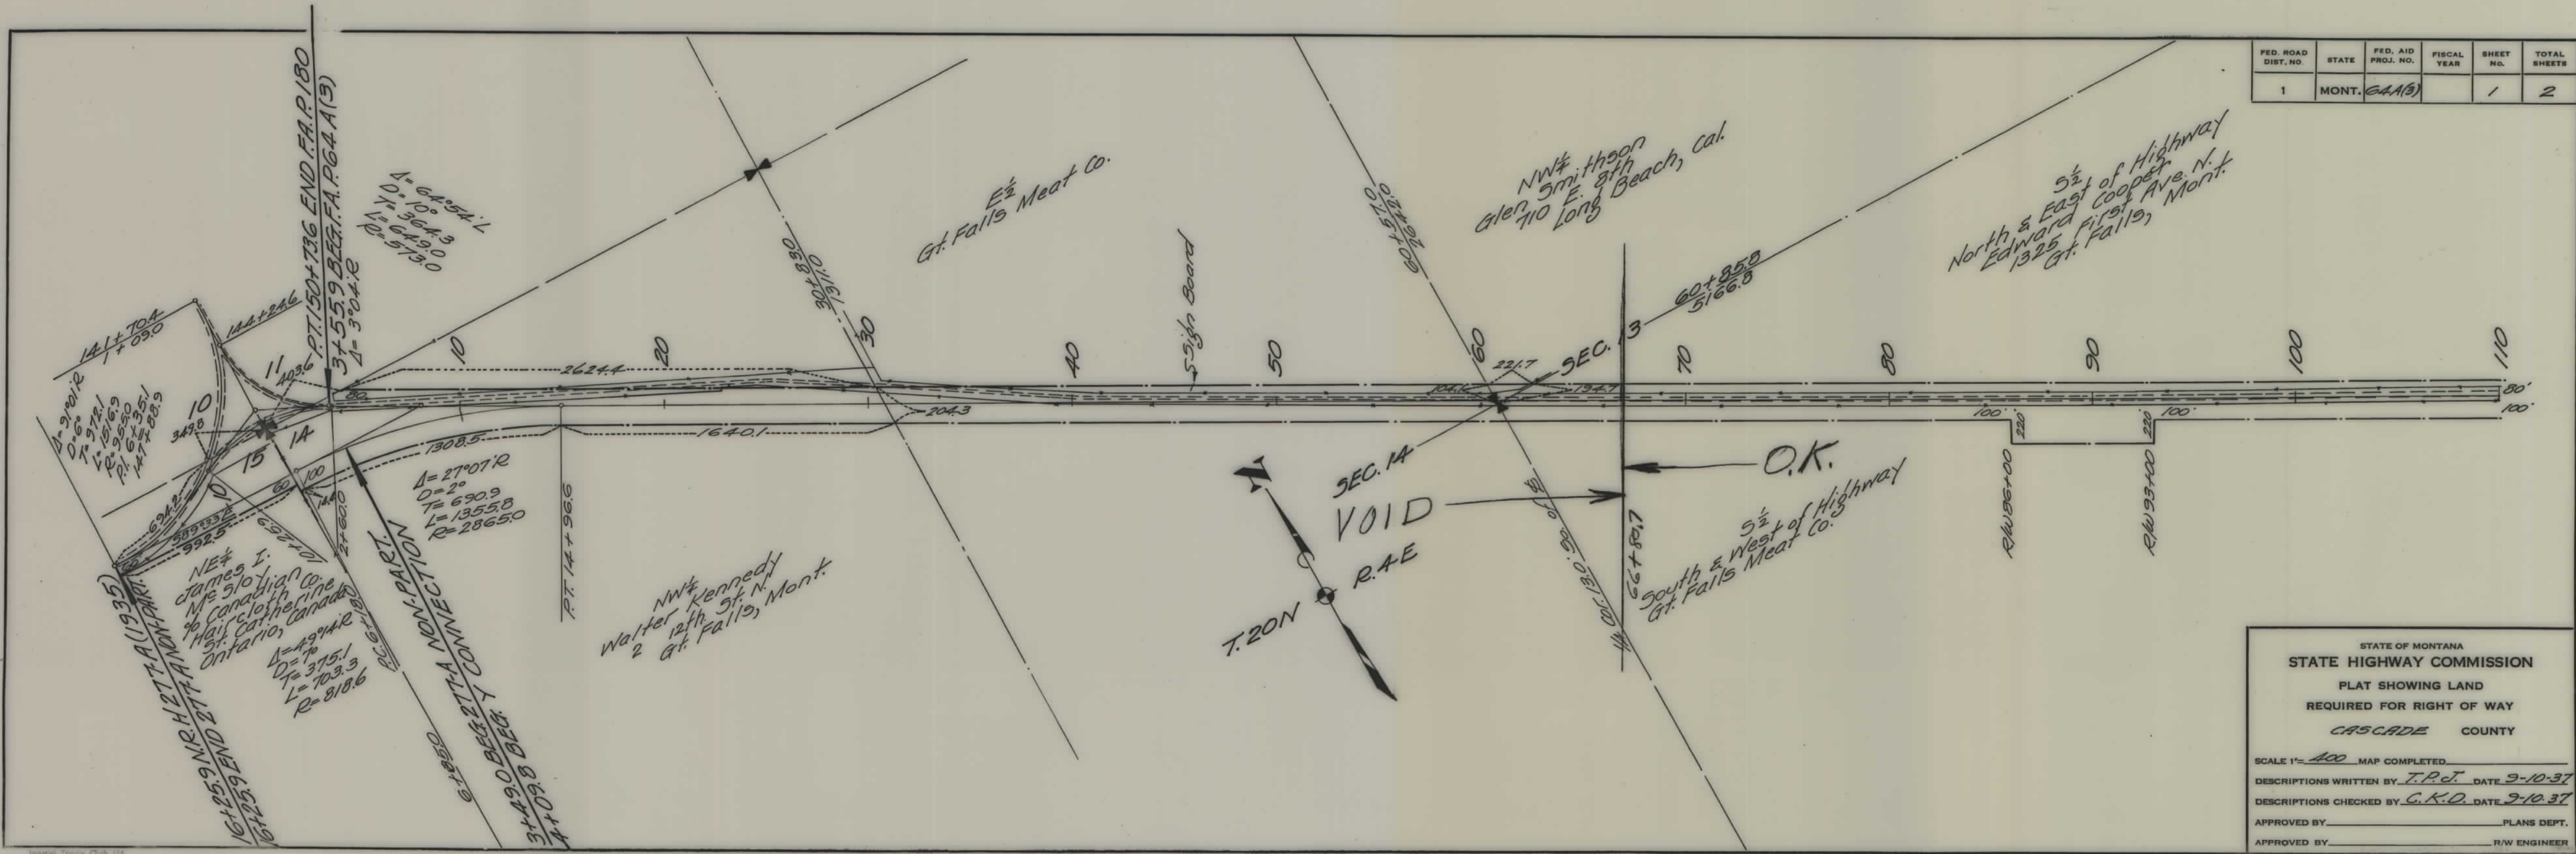

STATE OF MONTANA
STATE HIGHWAY COMMISSION
PLAT SHOWING LAND
REQUIRED FOR RIGHT OF WAY
CASCADE COUNTY

SCALE 1"=400' MAP COMPLETED _____
 DESCRIPTIONS WRITTEN BY T.P.J. DATE 9-10-37
 DESCRIPTIONS CHECKED BY C.K.D. DATE 9-10-37
 APPROVED BY _____ PLANS DEPT.
 APPROVED BY _____ R/W ENGINEER

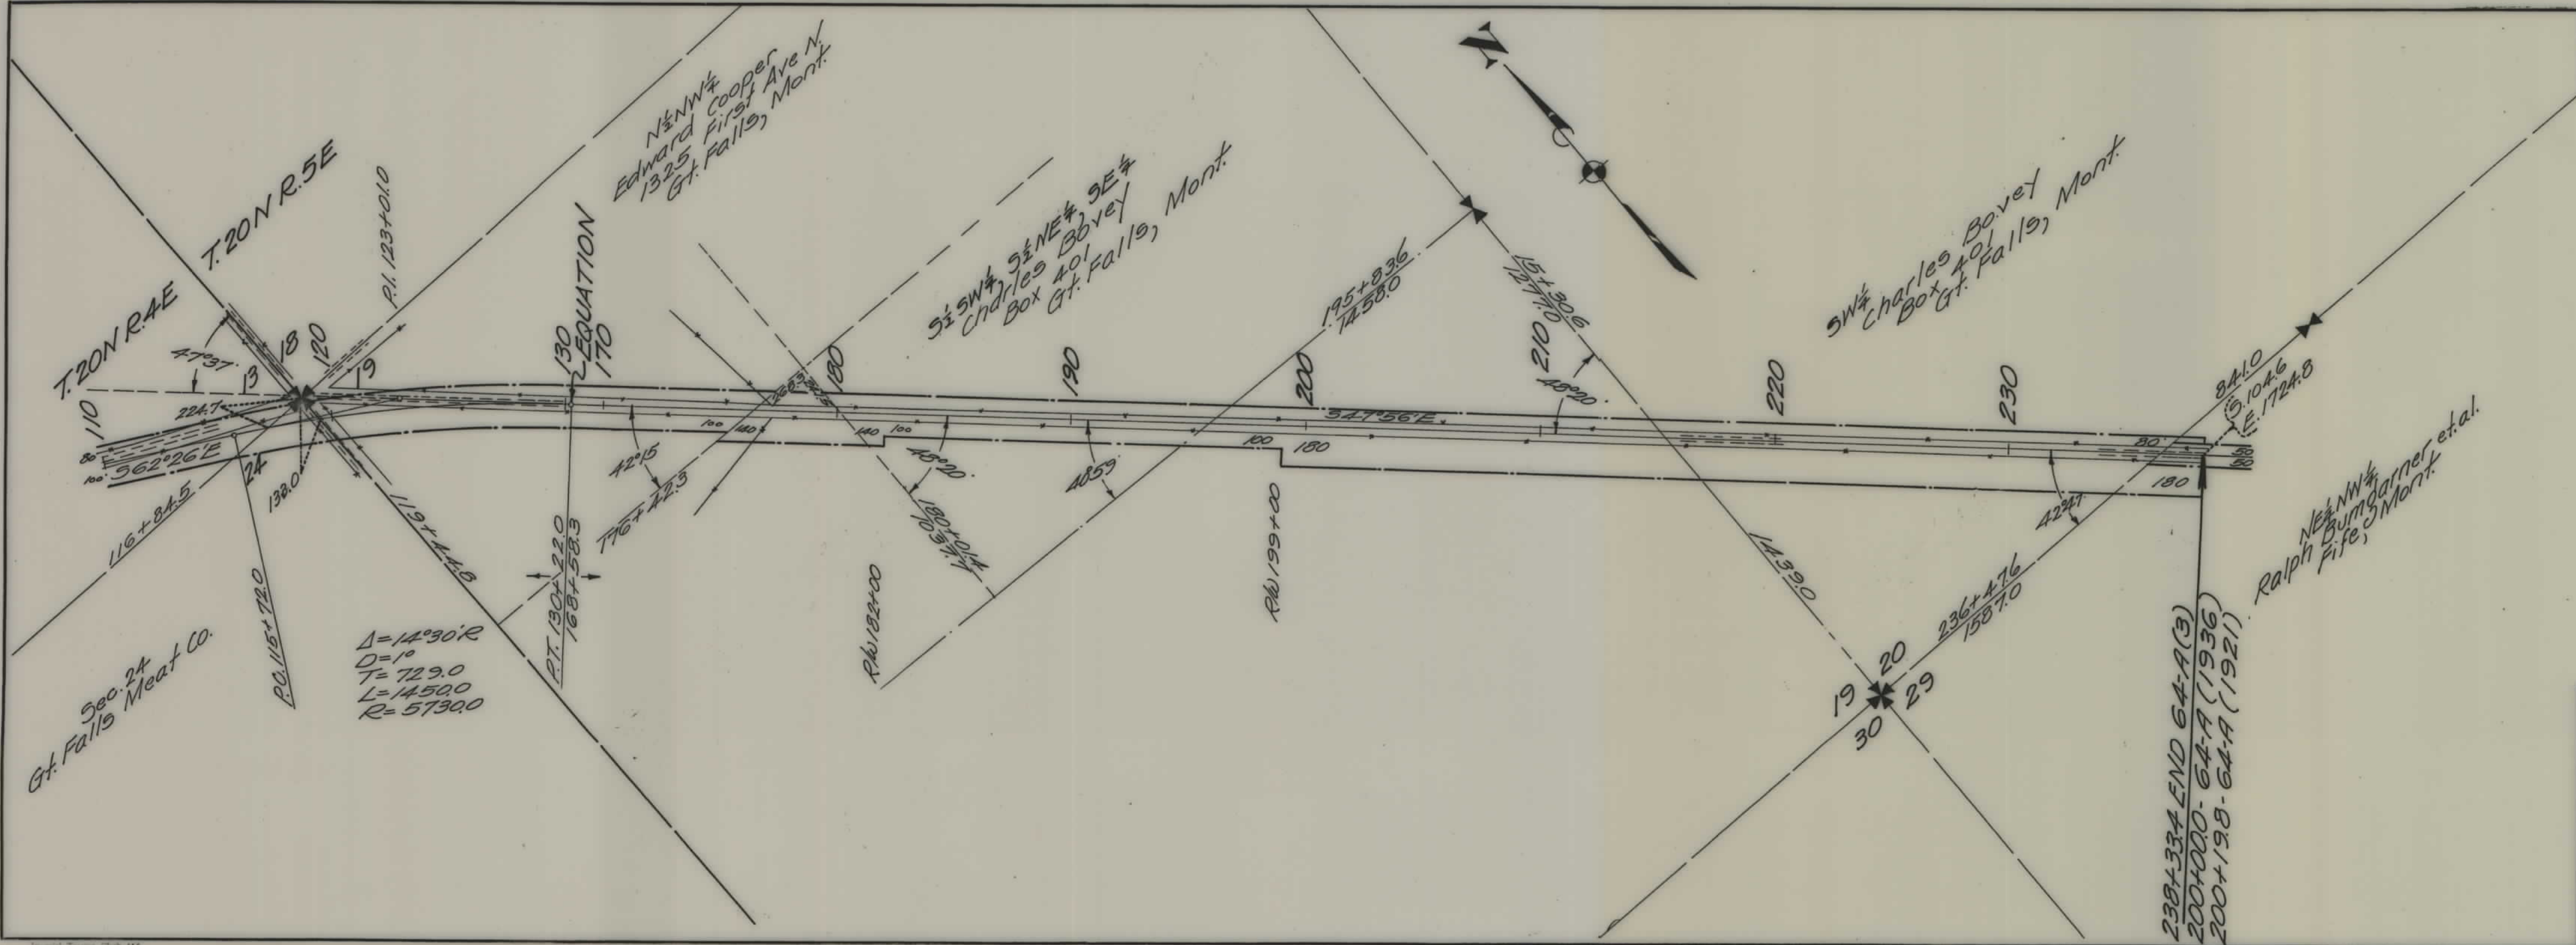

FED. ROAD DIST. NO.	STATE	FED. AID PROJ. NO.	FISCAL YEAR	SHEET NO.	TOTAL SHEETS
1	MONT.	64A(3)		2	2

STATE OF MONTANA
STATE HIGHWAY COMMISSION
PLAT SHOWING LAND
REQUIRED FOR RIGHT OF WAY
CASCADE COUNTY

SCALE 1"=400' MAP COMPLETED

DESCRIPTIONS WRITTEN BY T.P.C. DATE 9-10-37

DESCRIPTIONS CHECKED BY C.K.D. DATE 9-10-37

APPROVED BY _____ PLANS DEPT.

APPROVED BY _____ R/W ENGINEER