

PLANS
NOT
TO
SCALE



STATE OF MONTANA
STATE HIGHWAY COMMISSION
PLAT SHOWING LAND
REQUIRED FOR RIGHT OF WAY
TETON COUNTY


SCALE 1"=400' MAP COMPLETED

DESCRIPTIONS WRITTEN BY T.P.J. DATE 12-2-37


DESCRIPTIONS CHECKED BY C.K.D. DATE 12-2-37

APPROVED BY _____ PLANS DEPT.

APPROVED BY _____ R/W ENGINEER

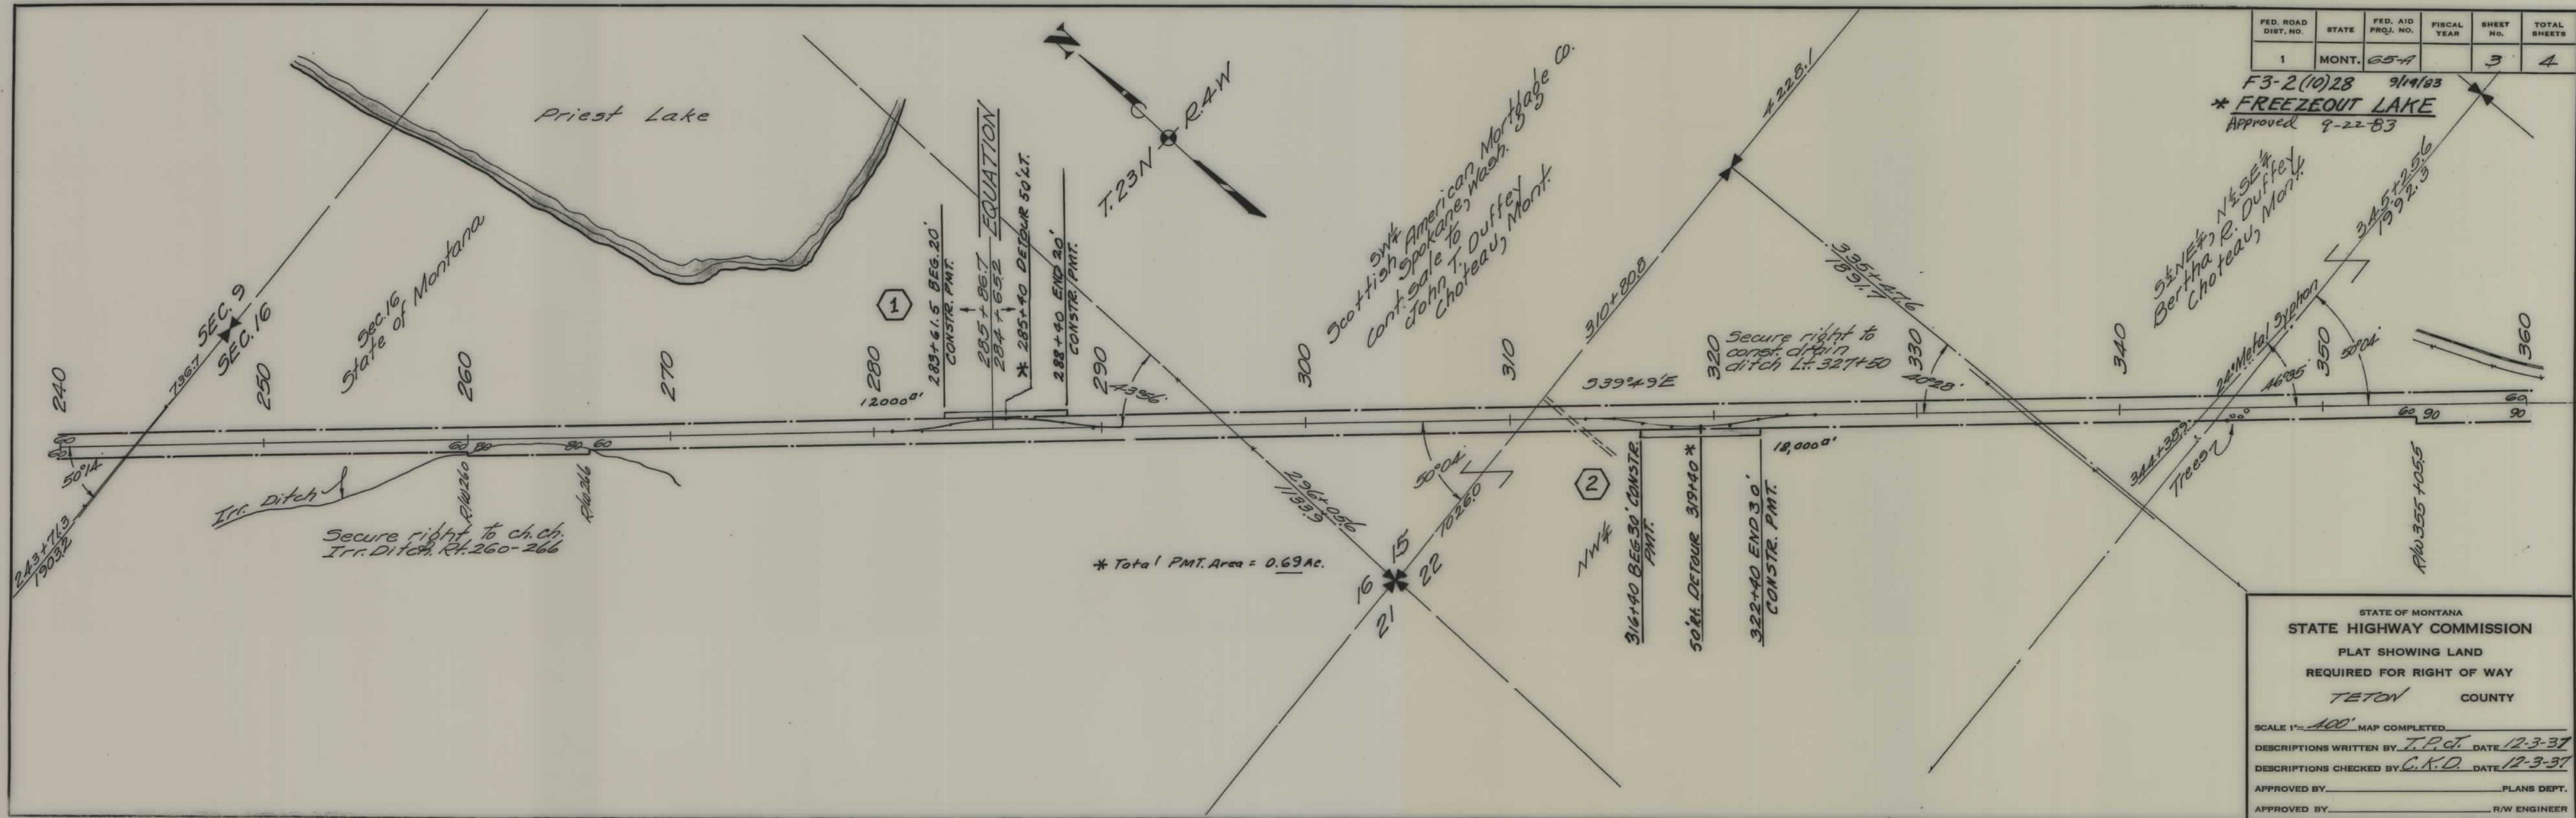

FED. ROAD DIST. NO.	STATE	FED. AID PROJ. NO.	FISCAL YEAR	SHEET NO.	TOTAL SHEETS
1	MONT.	65A		4	4

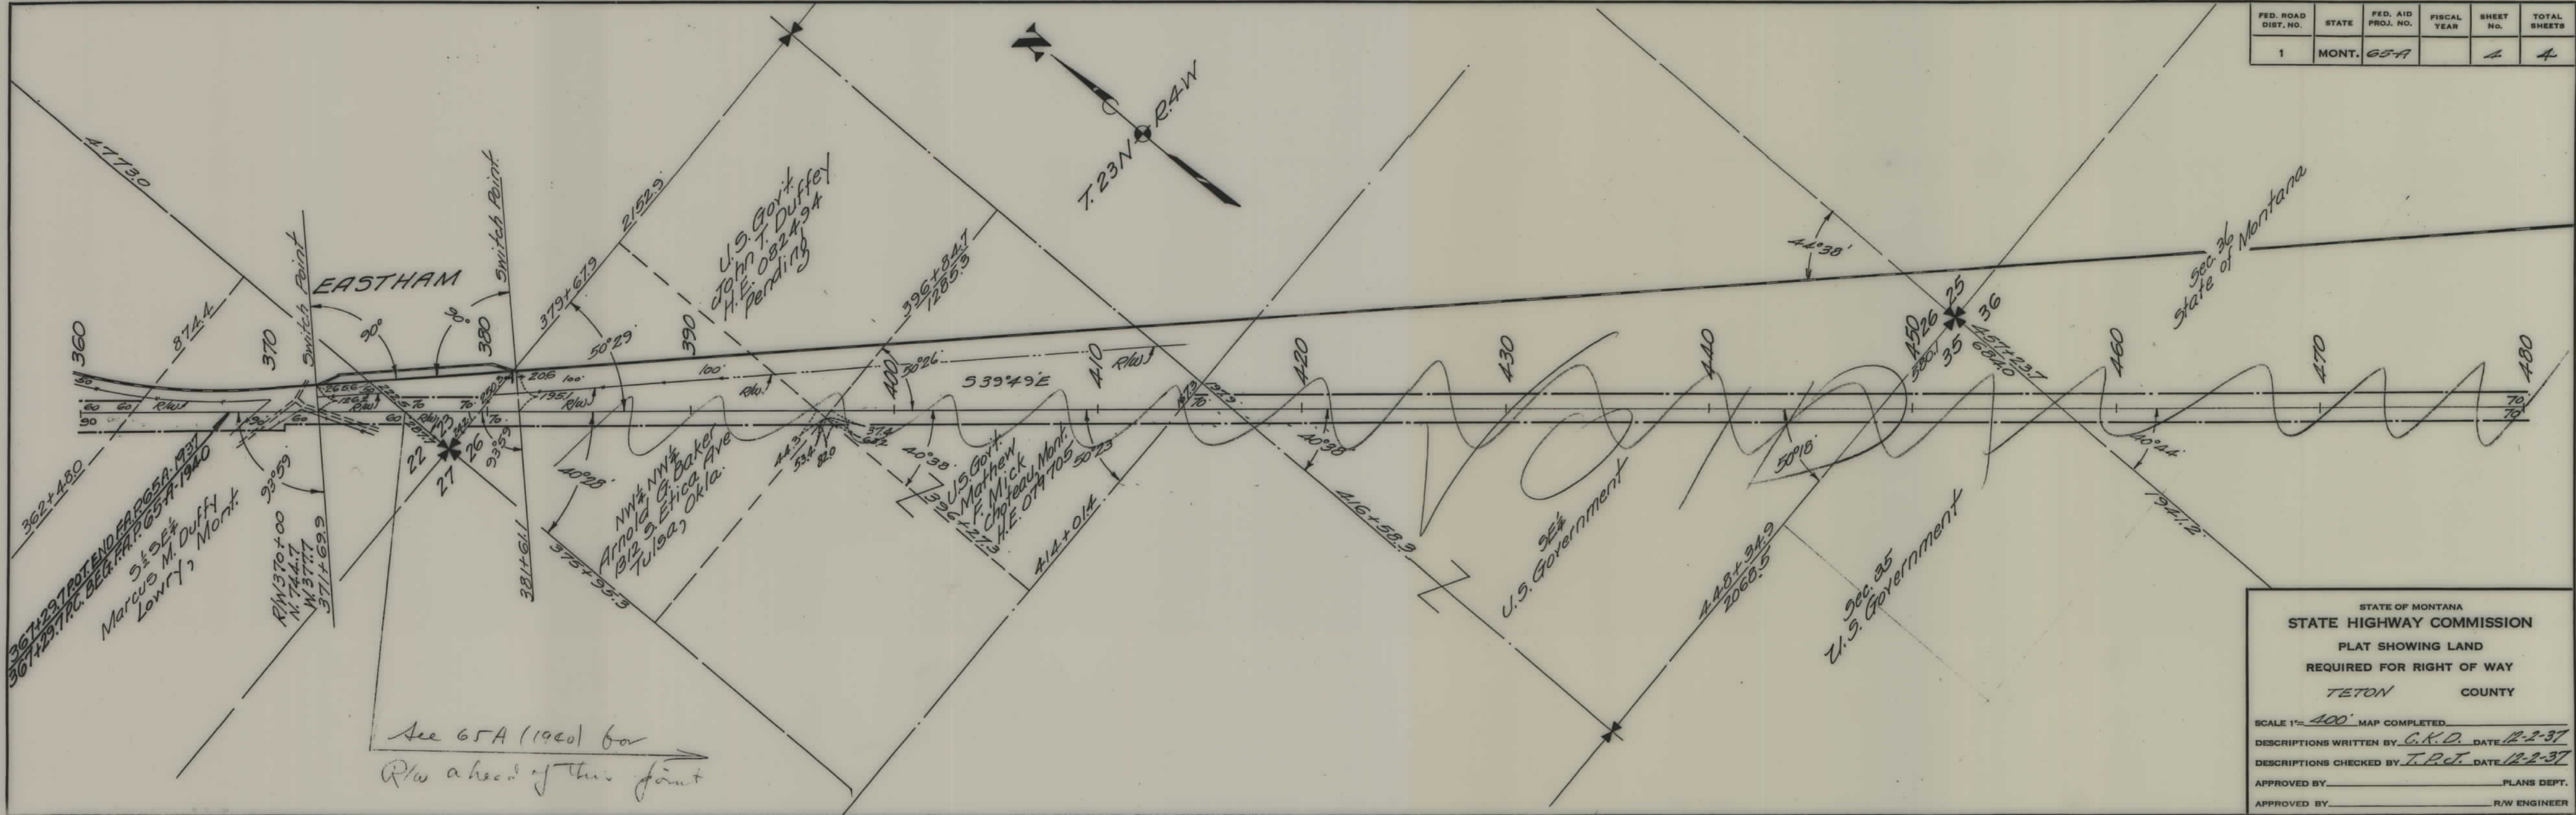

STATE OF MONTANA
STATE HIGHWAY COMMISSION
PLAT SHOWING LAND
REQUIRED FOR RIGHT OF WAY
TETON COUNTY

SCALE 1"= 400' MAP COMPLETED _____
 DESCRIPTIONS WRITTEN BY C.K.D. DATE 12-2-37
 DESCRIPTIONS CHECKED BY T.P.J. DATE 12-2-37
 APPROVED BY _____ PLANS DEPT.
 APPROVED BY _____ R/W ENGINEER