


PLANS
NOT
TO
SCALE


STATE OF MONTANA
STATE HIGHWAY COMMISSION
PLAT SHOWING LAND
REQUIRED FOR RIGHT OF WAY
CASCADE COUNTY
SCALE 1" = 400' MAP COMPLETED _____
DESCRIPTIONS WRITTEN BY C.K.D. DATE 7-22-37
DESCRIPTIONS CHECKED BY T.P.C. DATE 7-23-37
APPROVED BY _____ PLANS DEPT.
APPROVED BY _____ R/W ENGINEER

FAP 65-B(2) SHT 1 OF 4

W

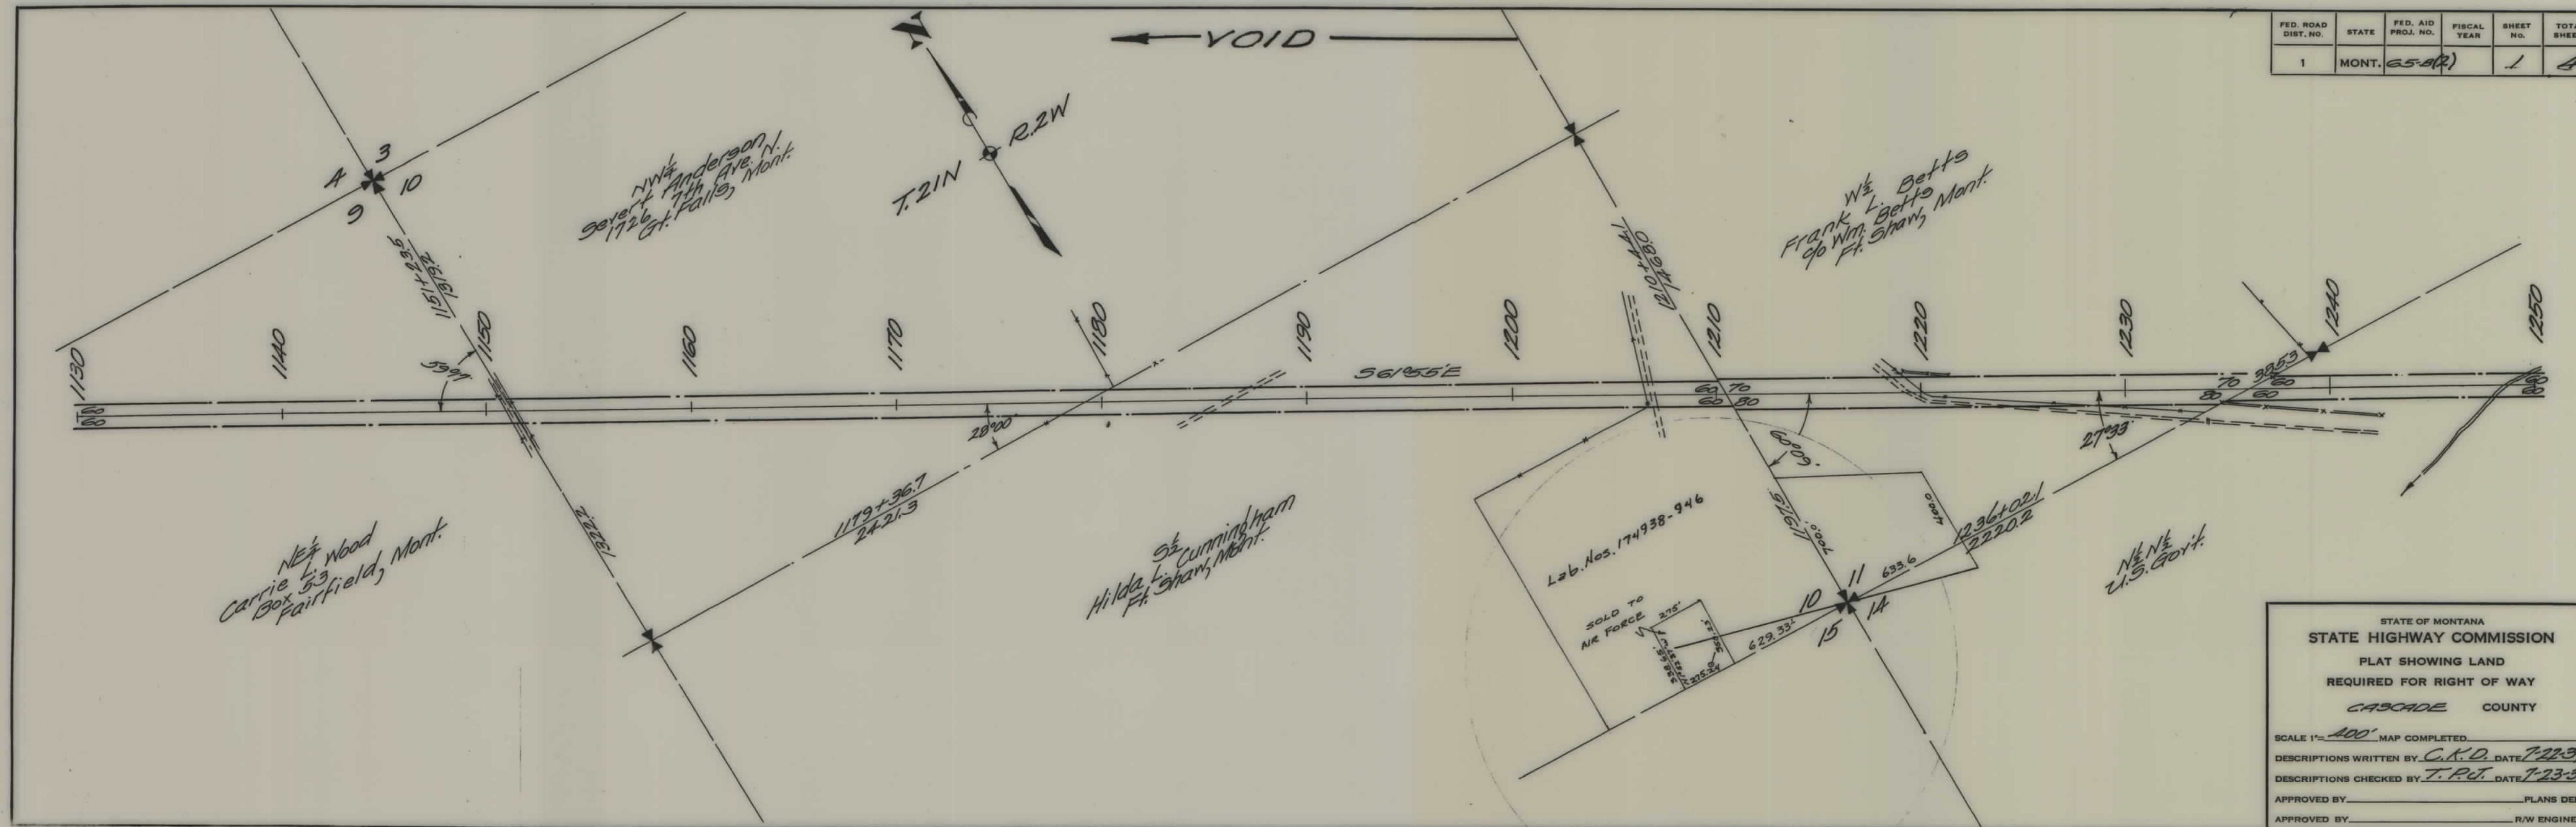


FED. ROAD DIST. NO.	STATE	FED. AID PROJ. NO.	FISCAL YEAR	SHEET NO.	TOTAL SHEETS
1	MONT.	65-8(2)	2	4	

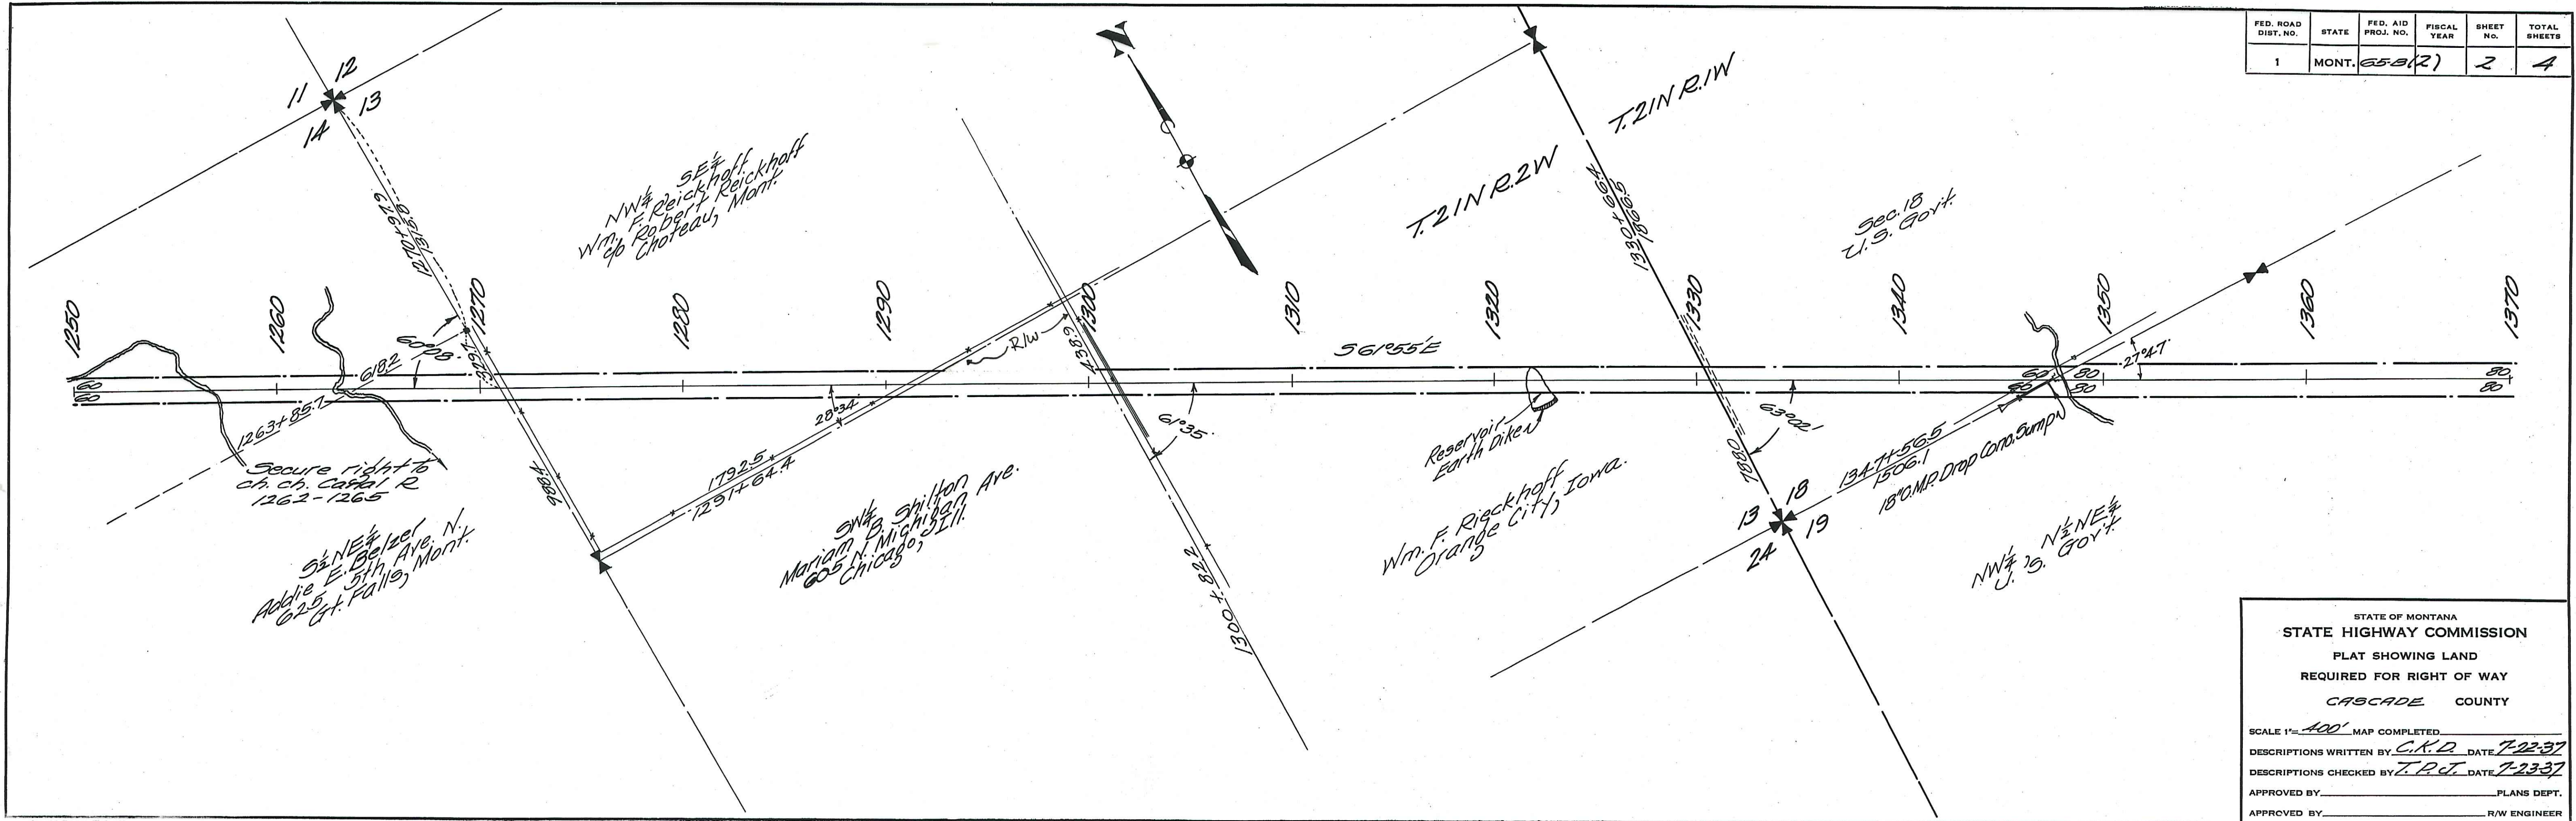

STATE OF MONTANA
STATE HIGHWAY COMMISSION
PLAT SHOWING LAND
REQUIRED FOR RIGHT OF WAY
CASCADE COUNTY

SCALE 1"=400' MAP COMPLETED
DESCRIPTIONS WRITTEN BY C.K.D. DATE 7-22-37
DESCRIPTIONS CHECKED BY T.P.J. DATE 7-23-37
APPROVED BY _____ PLANS DEPT.
APPROVED BY _____ R/W ENGINEER

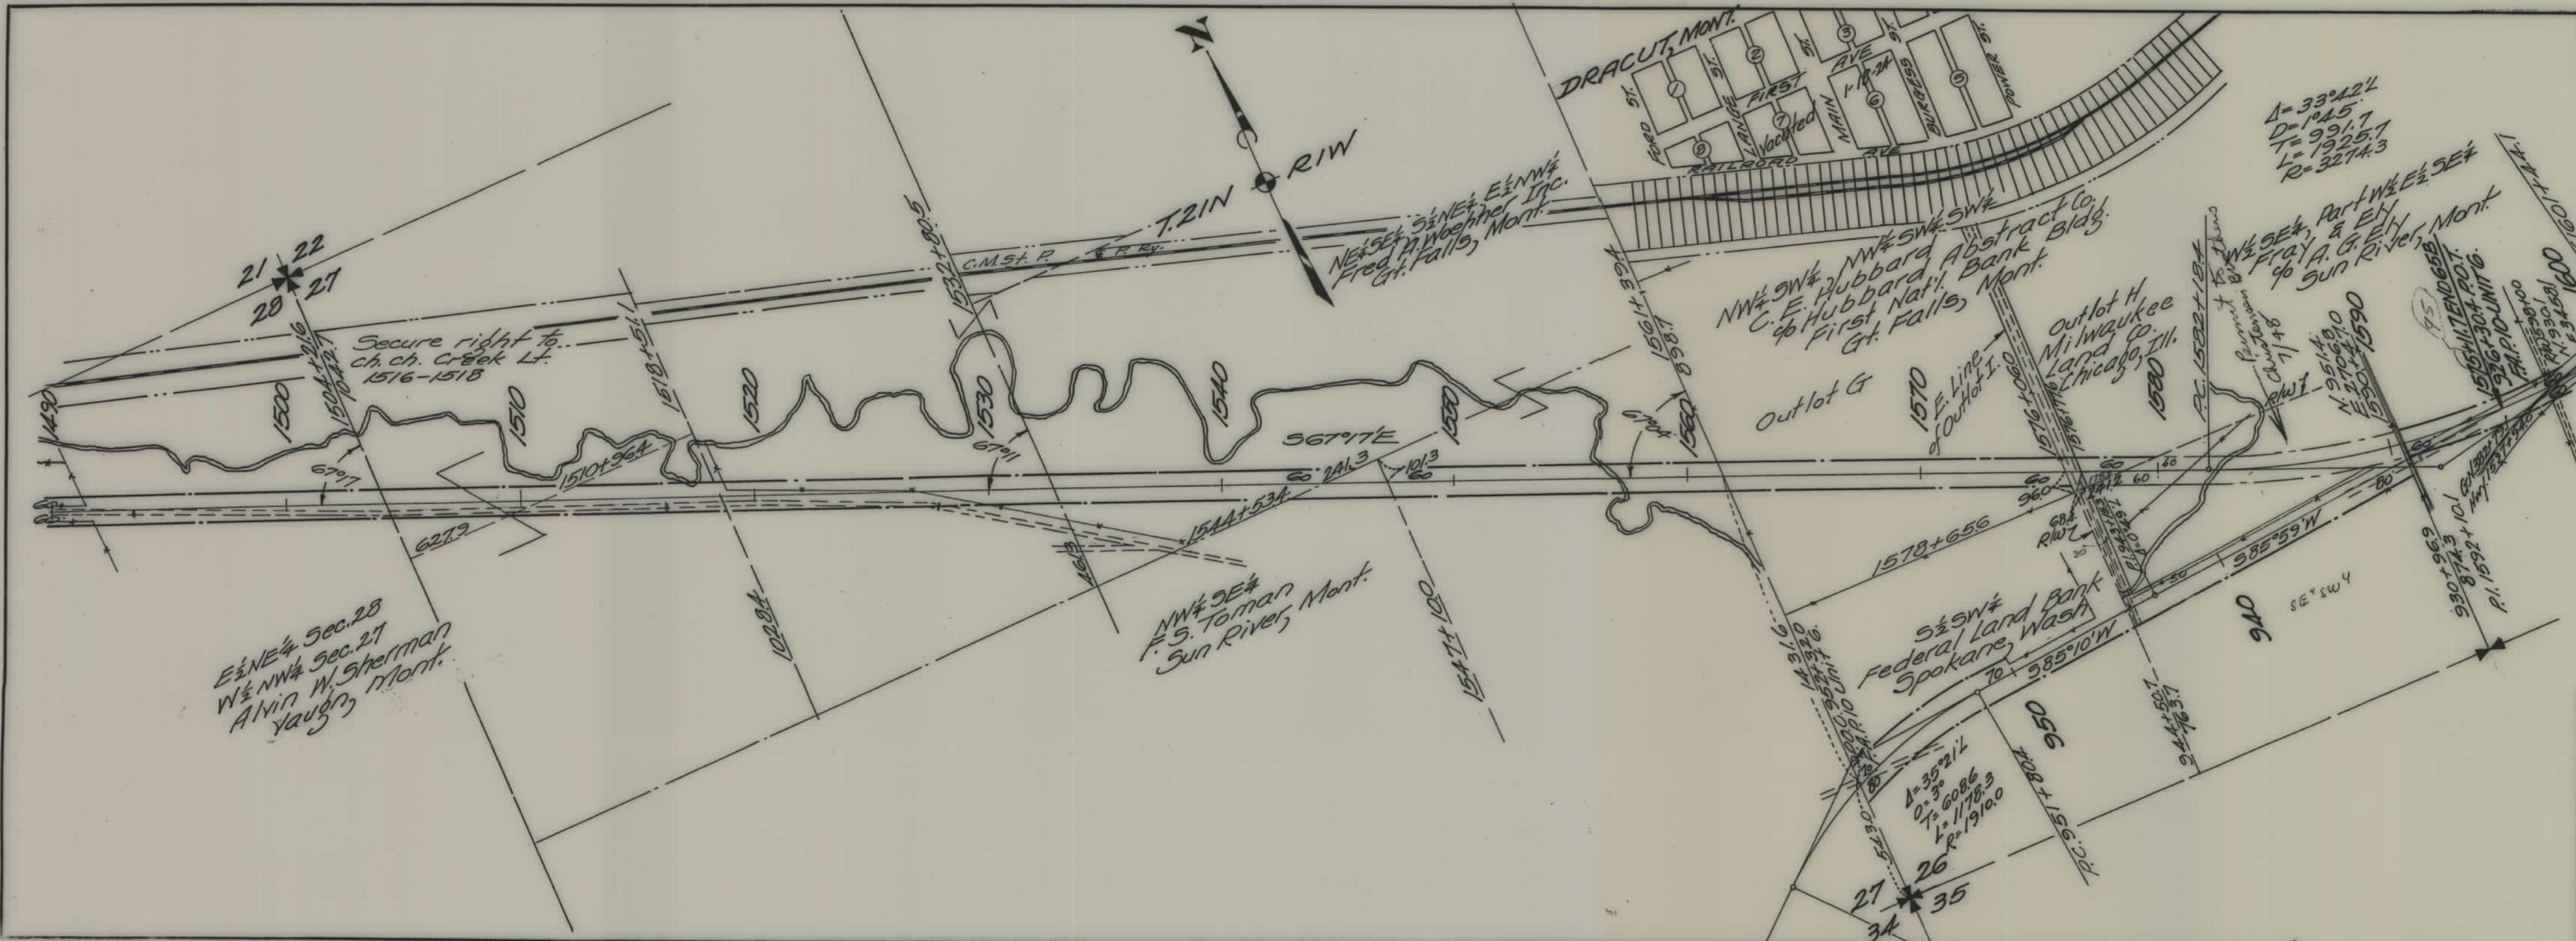

FED. ROAD DIST. NO.	STATE	FED. AID PROJ. NO.	FISCAL YEAR	SHEET NO.	TOTAL SHEETS
1	MONT.	65-B(2)	4	4	4

STATE OF MONTANA
STATE HIGHWAY COMMISSION
PLAT SHOWING LAND
REQUIRED FOR RIGHT OF WAY
CASCADE COUNTY

SCALE 1"= 400' MAP COMPLETED

DESCRIPTIONS WRITTEN BY C.K.D. DATE 7-22-37

DESCRIPTIONS CHECKED BY T.P.J. DATE 7-23-37

APPROVED BY _____ PLANS DEPT.

APPROVED BY _____ R/W ENGINEER