

PLANS


NOT

TO

SCALE

CHOTEAU, MONT,

FED. ROAD DIST. NO.	STATE	FED. AID PROJ. NO.	FISCAL YEAR	SHEET NO.	TOTAL SHEETS
1	MONT.	65-C		1	2

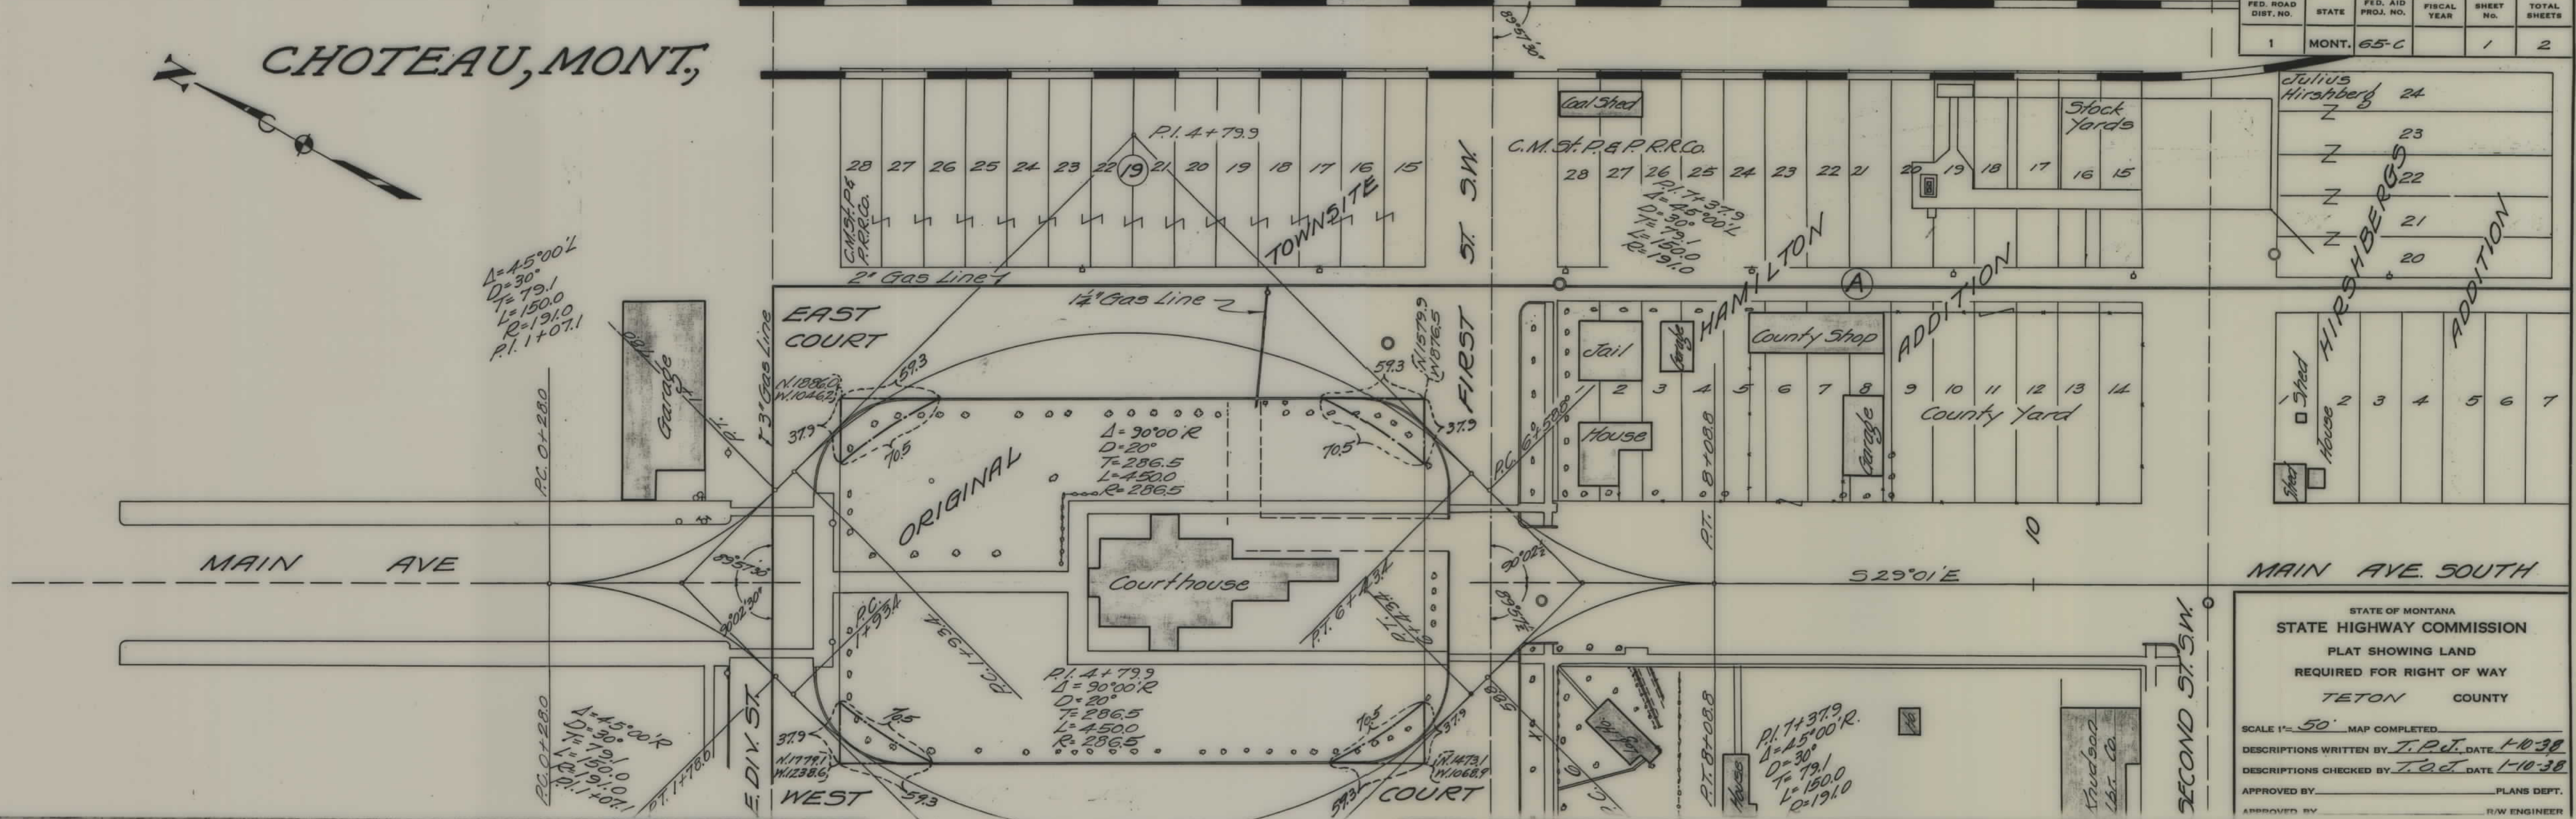

Julius Hirschberg	24
Z	23
Z	22
Z	21
Z	20

Shed	House	2	3	4	5	6	7
------	-------	---	---	---	---	---	---

MAIN AVE. SOUTH

STATE OF MONTANA
STATE HIGHWAY COMMISSION
PLAT SHOWING LAND
REQUIRED FOR RIGHT OF WAY
TETON COUNTY

SCALE 1" = 50' MAP COMPLETED

DESCRIPTIONS WRITTEN BY T.P.J. DATE 1-10-38

DESCRIPTIONS CHECKED BY T.O.J. DATE 1-10-38

APPROVED BY _____ PLANS DEPT.

APPROVED BY _____ R/W ENGINEER

